


EXHIBIT 1

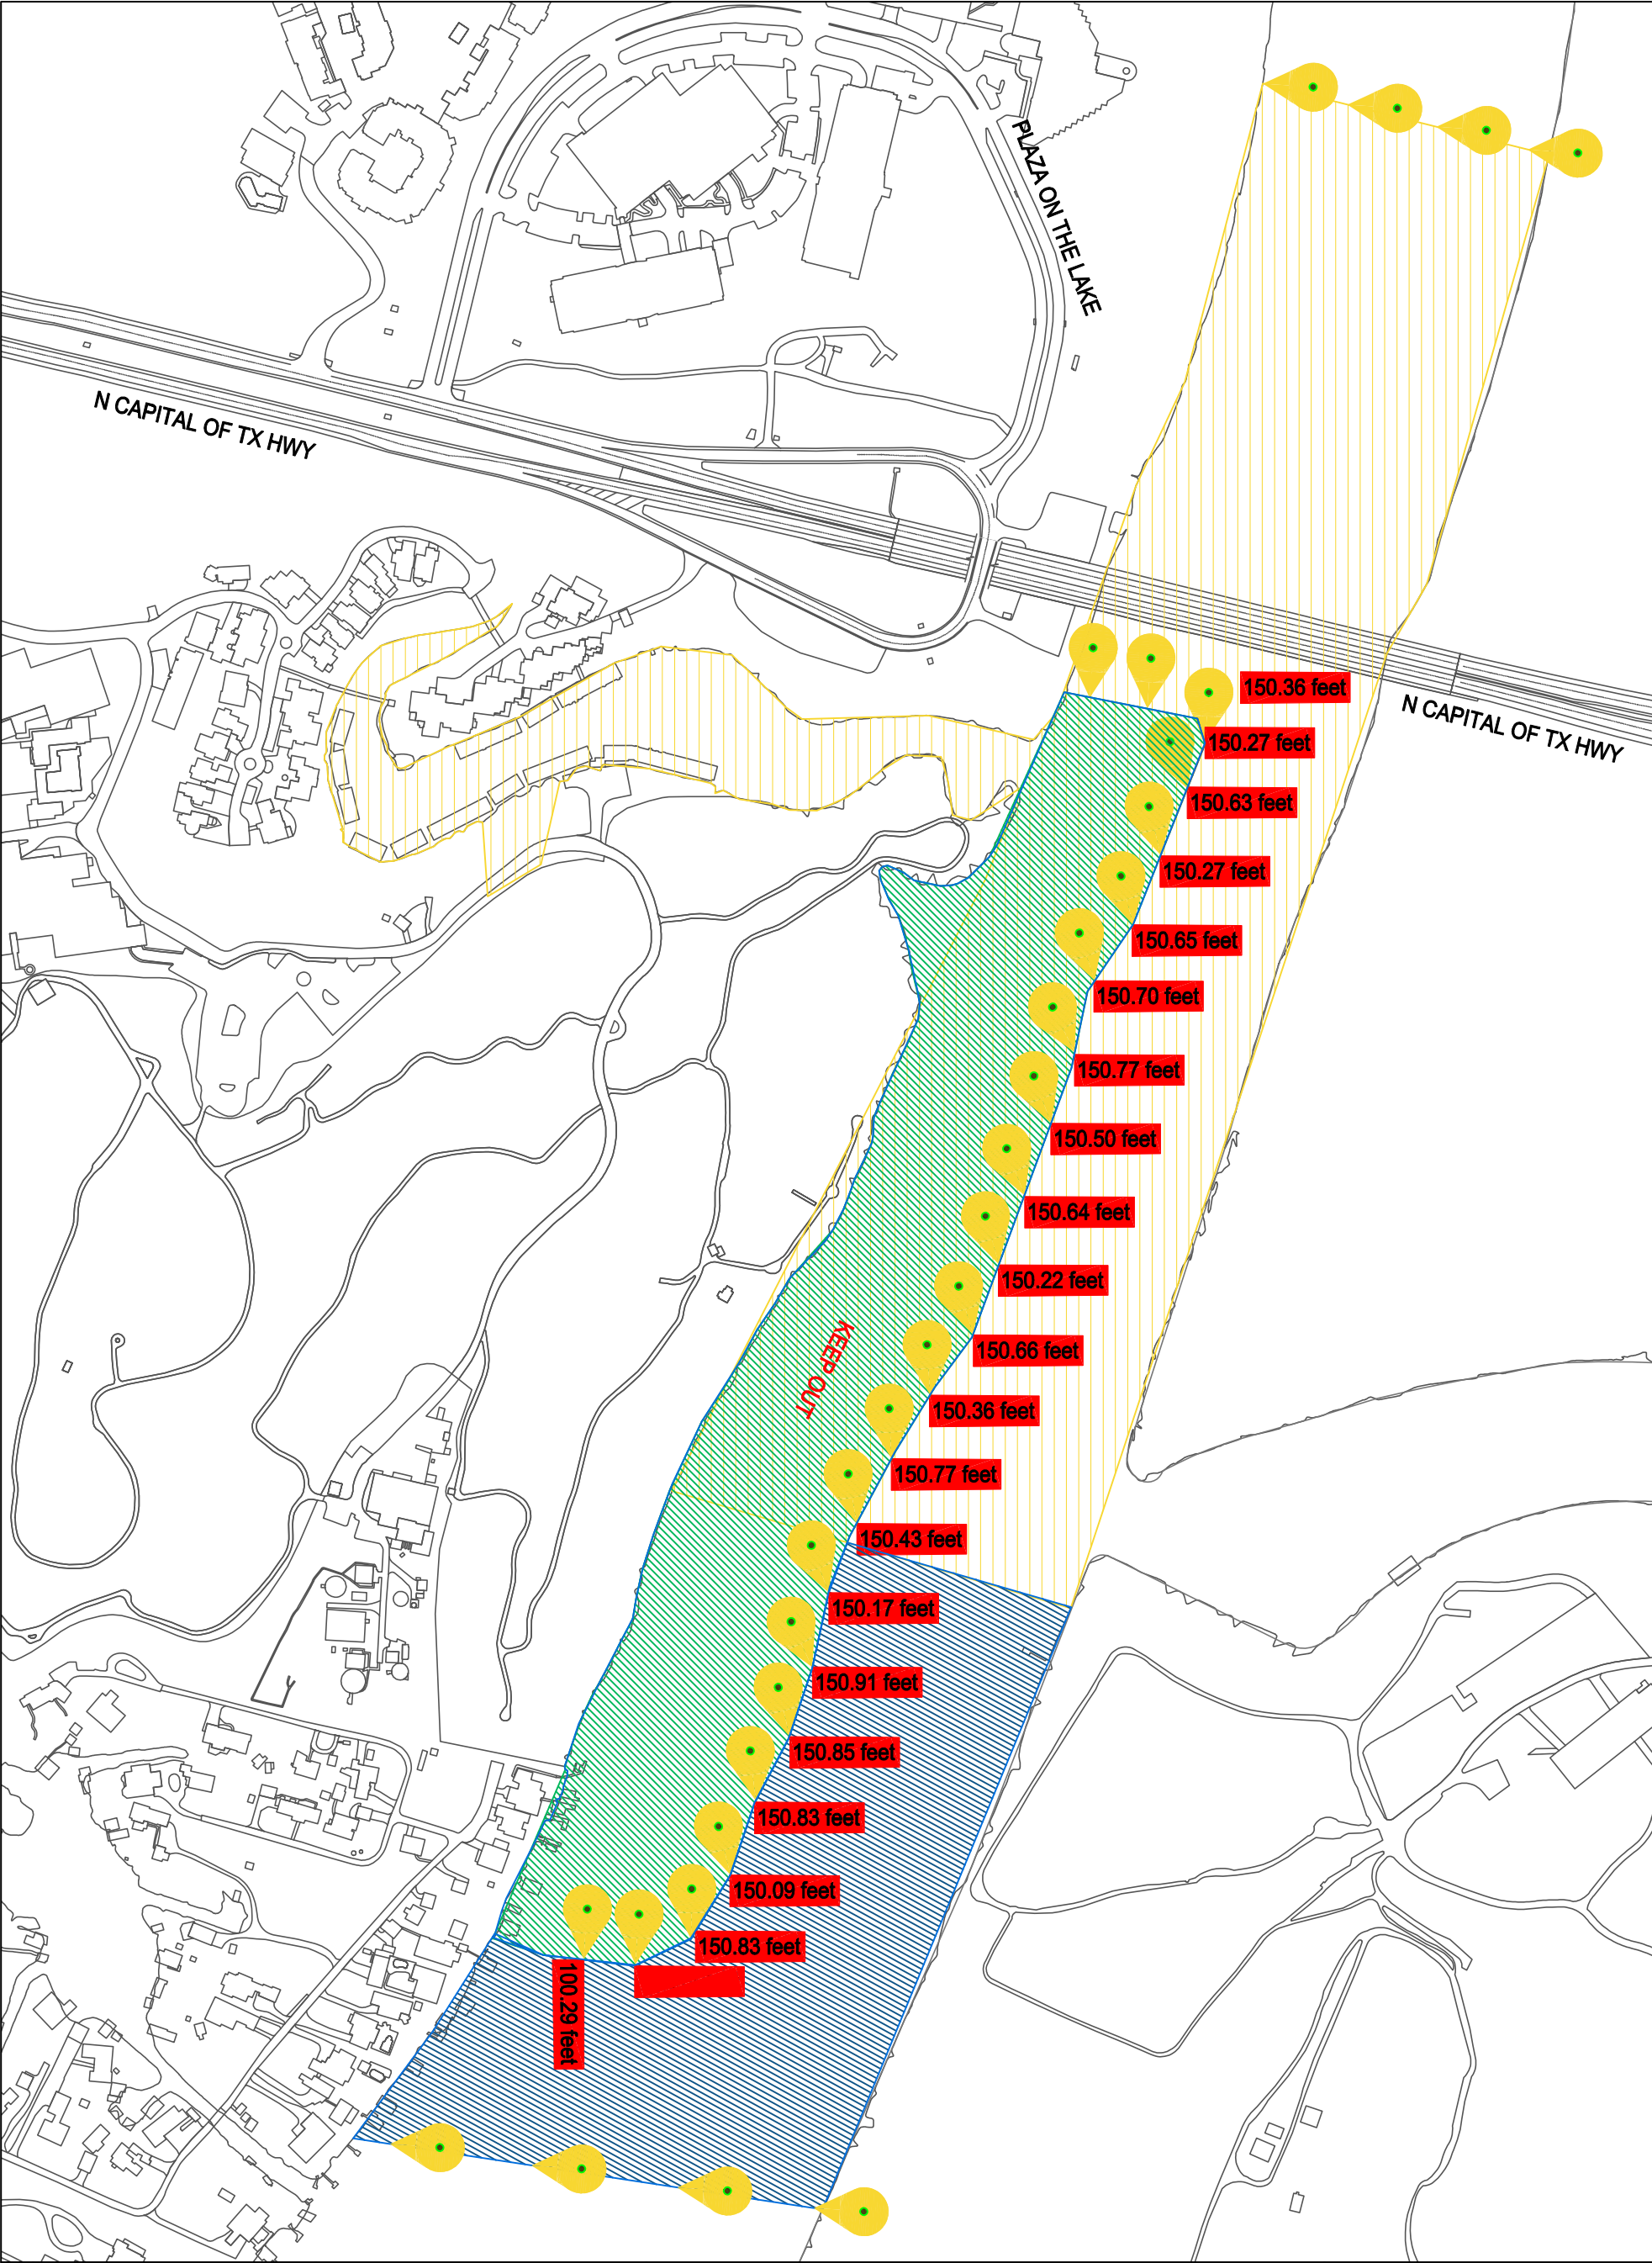

SHEET 01 OF 01	<div><div></div>TEMP NO WAKE ZONE</div> <div><div></div>TEMP KEEP OUT ZONE</div> <div><div></div>PERMANENT NO WAKE ZONE</div> <div><div></div>BUOYS</div>	<div><h1>PGA</h1><h2>NO WAKE ZONE</h2><h3>N. CAPITAL OF TX HWY</h3><p>CITY OF AUSTIN, 505 BARTON SPRINGS ROAD SUITE 1070, AUSTIN, TEXAS 78704</p><p>DESIGNED BY: R. ZAPATA</p></div>	<div><p>SCALE: 1" = 30'</p></div>
		<div>DATE: Feb. 27, 2023</div>	