

ORDINANCE NO. 20230309-042

AN ORDINANCE REZONING AND CHANGING THE ZONING MAP FOR THE PROPERTY LOCATED AT 6305 BERKMAN DRIVE IN THE UNIVERSITY HILLS/WINDSOR PARK NEIGHBORHOOD PLAN AREA FROM TOWNHOUSE AND CONDOMINIUM RESIDENCE-NEIGHBORHOOD PLAN (SF-6-NP) COMBINING DISTRICT TO MULTIFAMILY RESIDENCE HIGH DENSITY-NEIGHBORHOOD PLAN (MF-5-NP) COMBINING DISTRICT.

BE IT ORDAINED BY THE CITY COUNCIL OF THE CITY OF AUSTIN:

PART 1. The zoning map established by Section 25-2-191 of the City Code is amended to change the base district from townhouse and condominium residence-neighborhood plan (SF-6-NP) combining district to multifamily residence high density-neighborhood plan (MF-5-NP) combining district on the property described in Zoning Case No. C14-2022-0104, on file at the Housing and Planning Department, as follows:

Being a 0.876 (38,137 square feet) acre tract of land out of the DINSMORE SIMPSON SURVEY, ABSTRACT NO. 694, situated in Travis County, Texas, and as described in that document recorded in Volume 10779, Page 178, Real Property Records of Travis County, Texas and being described in that document recorded in Volume 794, Page 525, Real Property Records of Travis County, Texas, said 0.876 acre tract of land being more particularly described by metes and bounds in **Exhibit “A”** incorporated into this ordinance (the Property”),

locally known as 6305 Berkman Drive in the City of Austin, Travis County, Texas, and generally identified in the map attached as **Exhibit “B”**.

PART 2. Except as specifically modified by this ordinance, the Property is subject to Ordinance No. 20070809-057 that established zoning for the Windsor Park Neighborhood Plan.

PART 3. This ordinance takes effect on March 20, 2023.

PASSED AND APPROVED

_____, 2023 §
March 9 §
§
Kirk Watson
Mayor

APPROVED: _____
Anne L. Morgan
City Attorney

ATTEST: _____
Myrna Rios
City Clerk

EXHIBIT A
METES AND BOUNDS DESCRIPTION

BEING A 0.876 (38,137 S.F.) ACRE TRACT OF LAND OUT OF THE DINSMORE SIMPSON SURVEY, ABSTRACT NO. 694, SITUATED IN TRAVIS COUNTY, TEXAS, AND BEING CONVEYED TO ALBERT AND MAXENA LEWIS LIVING TRUST, RECORDED IN VOLUME 10779, PAGE 178 OF THE REAL PROPERTY RECORDS OF TRAVIS COUNTY, TEXAS (R.P.R.T.C.) AND AS DESCRIBED IN VOLUME 794, PAGE 525, R.P.R.T.C.; SAID 0.876 ACRE OF LAND BEING MORE PARTICULARLY DESCRIBED BY METES AND BOUNDS AS FOLLOWS (BEARING BASIS OF THIS SURVEY DESCRIBED HEREIN IS REFERENCED TO THE NAD83 CONTROL DATUM, TEXAS STATE PLANE COORDINATE SYSTEM, CENTRAL ZONE AND NAVD88 VERTICAL CONTROL DATUM; DISTANCES ARE EXPRESSED IN U.S. SURVEY FEET; PARENTHETICAL BEARINGS AND DISTANCES REPRESENT RECORD INFORMATION WHERE IT DIFFERS FROM MEASURED):

BEGINNING at a 1/2 inch iron rod found at the Northwest corner of Lot 1 of "The Johnson & Hoffman Subdivision", a subdivision recorded in Volume 13, Page 9 of the Plat Records of Travis County, Texas (P.R.T.C.), being in the East right-of-way line of Berkman Drive, and being a point in the South line and **POINT OF BEGINNING** of this tract;

THENCE, N62°35'04"W (S60°23'00"E), a distance of 10.87 feet to a calculated point for the Southwest corner of this tract;

THENCE, N27°06'54"E (S29°29'00"W), along the approximate edge of asphalt of said Berkman Drive, a distance of 105.26 feet to a calculated point for the Northwest corner of this tract, being the Southwest corner of a called 0.873 acre tract conveyed to Leonel Reynoso Hernandez and Alma D. Reynoso as recorded in Volume 12450, Page 1266, R.P.R.T.C.;


THENCE, S62°37'04"E (N60°25'00"W), with the South line of said called 0.873 acre tract and the North line of this tract, passing at a distance of 12.22 feet a calculated point, from which a 1/2 inch iron rod found bears perpendicularly, N27°E, a distance of 0.47 feet, and continuing for a total distance of 361.98 (413.47') feet to calculated point in the West right-of-way line of Hickman Avenue for the Northeast corner of this tract;

THENCE, S27°06'56"W (N28°25'E), with the West right-of-way line of said Hickman Avenue, being the East line of this tract, a distance of 105.46 (105.42') feet to a 1/2 inch iron rod found for the Southeast corner of this tract, and being the Northeast corner of Lot 2 of said "The Johnson & Hoffman Subdivision";

THENCE, N62°35'04"W (S60°23'00"E), leaving the West right-of-way line of said Hickman Avenue, with the North lines of Lot 1 and Lot 2 of said "The Johnson & Hoffman Subdivision", being the South line of this tract, passing at a distance of 144.25 (143.58') feet a 1/2 inch iron rod found at the common North corner of said Lot 1 and Lot 2, and continuing for a total distance of 351.11 (413.47') feet to the **POINT OF BEGINNING**, and containing a computed area of 0.876 (38,137 S.F.) acre, of land.

THIS DESCRIPTION IS ACCOMPANIED BY A SURVEY SKETCH MADE BY HAYNIE CONSULTING, INC.

I, TIMOTHY E. HAYNIE, A REGISTERED PROFESSIONAL LAND SURVEYOR, DO HEREBY CERTIFY THAT THE PROPERTY DESCRIBED HEREIN WAS DETERMINED BY A SURVEY MADE ON THE GROUND UNDER MY SUPERVISION AND THAT ALL CORNERS ARE MARKED AS DESCRIBED. THIS SURVEY SUBSTANTIALLY COMPLIES WITH THE CURRENT TEXAS SOCIETY OF PROFESSIONAL SURVEYORS MANUAL OF PRACTICE REQUIREMENTS FOR A CATEGORY 1A CONDITION 3, LAND TITLE SURVEY.

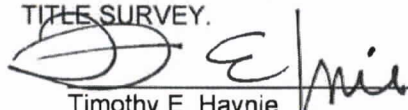
Timothy E. Haynie,
Registered Professional Land Surveyor No. 2380

10-04-21
Date



LAND TITLE SURVEY


A 0.876 (38,137 SF) ACRE TRACT OF LAND OUT OF THE DINSMORE SIMPSON SURVEY,
ABSTRACT NO. 694, TRAVIS COUNTY, TEXAS.

TO ACCOMPANY EXHIBIT 'A' FIELD NOTE DESCRIPTION


LEONEL REYNOSO HERNANDEZ & ALMA D. REYNOSO
CALLED D.R./3 AC
VOL. 12450, PAGE 266
R.P.R.T.C.

SURVEY NOTES

1. BEARING BASIS OF THE SURVEY DESCRIBED HEREIN IS REFERENCED TO THE NAD83 CONTROL DATUM, TEXAS STATE PLANE COORDINATE SYSTEM, CENTRAL ZONE AND NAVD83 VERTICAL CONTROL DATUM. ALL COORDINATES AND DISTANCES SHOWN LISTED ARE GRID VALUES.
2. DISTANCES ARE EXPRESSED IN U.S. SURVEY FEET.
3. PARENTHESES BEARINGS AND DISTANCES REPRESENT RECORD INFORMATION WHERE IT DIFFERS FROM MEASURED.

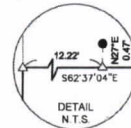

SCALE 1" = 30'

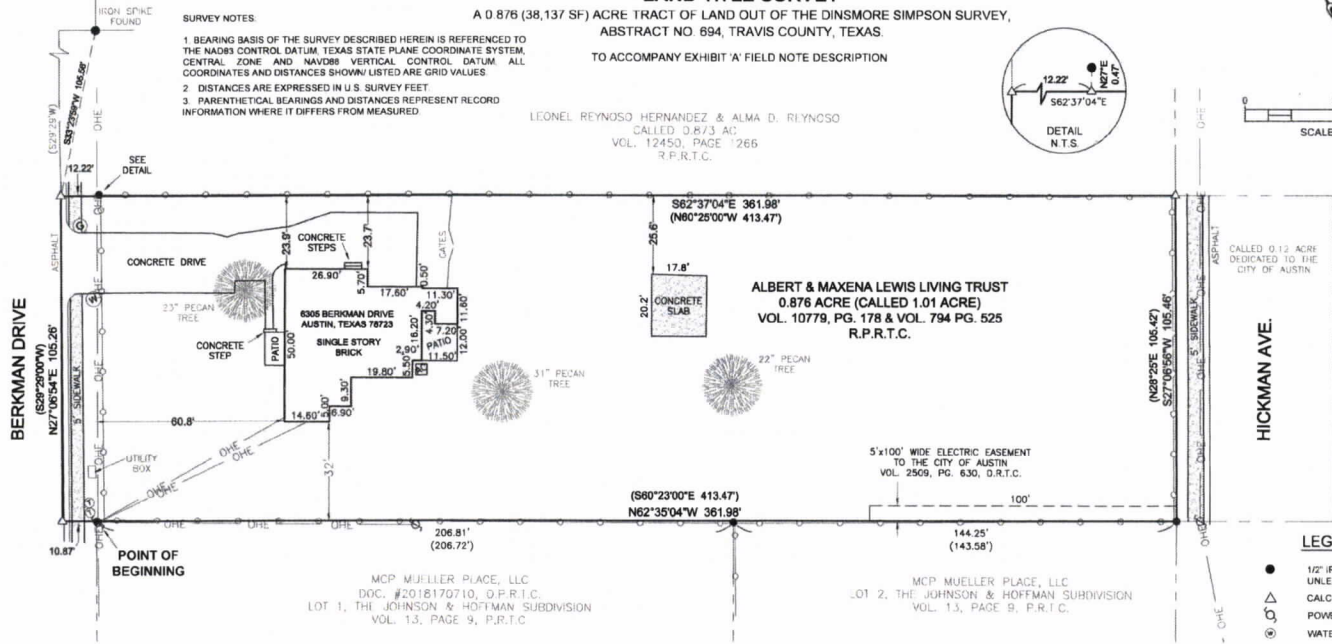

LEGEND

- 1/2" (IRON ROD FOUND (RF), UNLESS OTHERWISE NOTED
- △ CALCULATED POINT
- POWER POLE
- ⊙ WATER METER
- ⊙ TELEPHONE PEDESTAL
- ⊙ GAS METER
- P.U.E. PUBLIC UTILITY EASEMENT
- (I) RECORD INFORMATION
- P.R.T.C. PLAT RECORDS OF WILLIAMSON COUNTY, TX
- O.P.R.T.C. OFFICIAL PUBLIC RECORDS OF TRAVIS COUNTY, TX
- R.P.R.T.C. REAL PROPERTY RECORDS OF TRAVIS COUNTY, TX
- O.H.E. — OVERHEAD ELECTRIC LINE
- CHAINLINK / WOOD FENCE —

HAYNIE CONSULTING, INC.
Civil Engineers and Land Surveyors
1010 Piedmont Lane
Round Rock, Texas 78664-3278
Ph: 512-637-3448 Fax: 512-637-9443
TSP# FIRM # F-02811, TSP# FIRM # 100280-00

TITLE COMMITMENT: TITLE RESOURCES GUARANTY COMPANY, OF NO. 202102933.
ISSUED DATE: AUGUST 24, 2021. EFFECTIVE DATE: AUGUST 3, 2021.


SCHEDULE B


The following matters and all terms of the documents creating or offering evidence of the matters (We must insert matters or delete this exception.)

- a. Electric transmission and distributing line easement granted to the Texas Power & Light Company, by instrument dated May 14, 1931, recorded in Volume 471, Page 108 of the Deed Records of Travis County, Texas. **DOES AFFECT THE SUBJECT PROPERTY. NOT PLOTTABLE. BLANKET IN NATURE.**
- b. Electric transmission and distributing line easement granted to the Texas Power & Light Company, by instrument dated May 11, 1936, recorded in Volume 545, Page 87 of the Deed Records of Travis County, Texas. **NOT PLOTTABLE.**
- c. Electric transmission and distributing line easement granted to the Southwestern Bell Telephone Company, by instrument dated October 2, 1941, recorded in Volume 683, Page 18 of the Deed Records of Travis County, Texas. **NOT PLOTTABLE.**
- d. Electric lines and system easement granted to the City of Austin, by instrument dated Jan uary 30, 1963, recorded in Volume 2509, Page 630 of the Deed Records of Travis County, Texas. **DOES AFFECT THE SUBJECT PROPERTY AS SHOWN.**

I, TIMOTHY E. HAYNIE, A REGISTERED PROFESSIONAL LAND SURVEYOR, DO HEREBY CERTIFY THAT THE PROPERTY DESCRIBED HEREIN WAS DETERMINED BY A SURVEY MADE ON THE GROUND UNDER MY SUPERVISION AND THAT ALL CORNERS ARE MARKED AS DESCRIBED. THIS SURVEY SUBSTANTIALLY COMPLIES WITH THE CURRENT TEXAS SOCIETY OF PROFESSIONAL SURVEYORS MANUAL OF PRACTICE REQUIREMENTS FOR A CATEGORY 1A, CONDITION 3, LAND TITLE SURVEY.

Timothy E. Haynie
TIMOTHY E. HAYNIE, R.P.S.
No. 2380 - STATE OF TEXAS
HAYNIE CONSULTING INC.
1010 PIEDMONT LANE
ROUND ROCK, TEXAS, 78664
TSP# FIRM # 100250-00

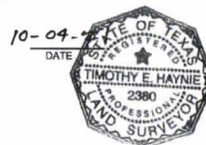

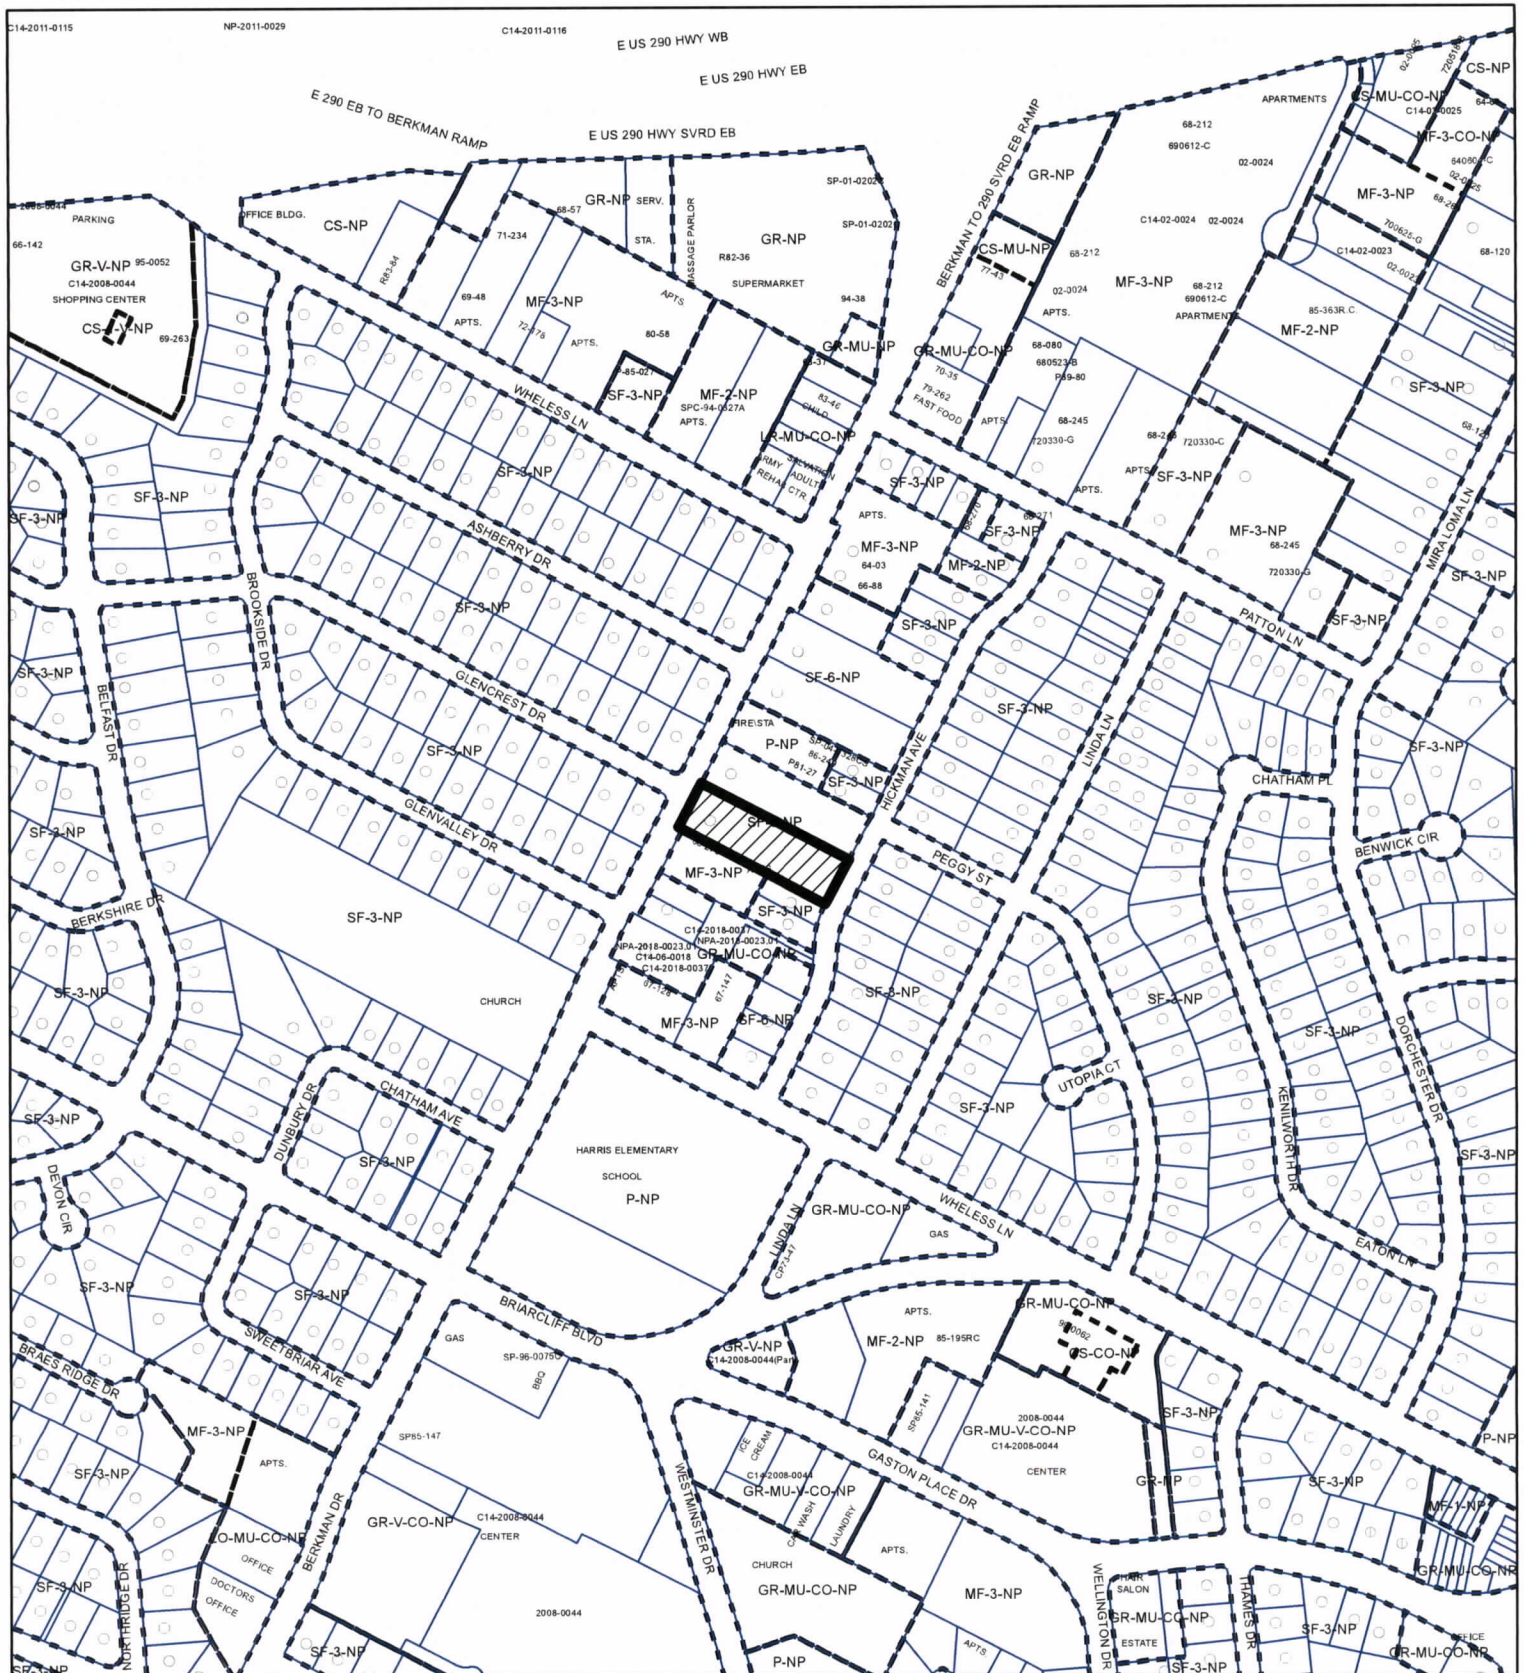

ZONING

EXHIBIT "B"

ZONING CASE#: C14-2022-0104



SUBJECT TRACT



PENDING CASE




ZONING BOUNDARY

1" = 400'

This product is for informational purposes and may not have been prepared for or be suitable for legal, engineering, or surveying purposes. It does not represent an on-the-ground survey and represents only the approximate relative location of property boundaries.

This product has been produced by the Housing and Planning Department for the sole purpose of geographic reference. No warranty is made by the City of Austin regarding specific accuracy or

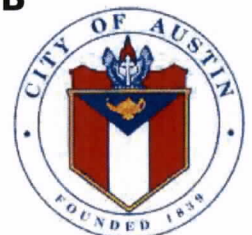

Created: 7/27/2022