

#3



SOUTH ELEVATION



HOLLAND
ARCHITECT
TEX #5232

REMODEL AND ADDITION

BERGSTROM RESIDENCE
1610 WATCHHILL
AUG. TX. 03

FRONT
ELEV
RENDER

A-1
COVER
4/10/23
3/15/23



HOWARD
ARCHITECT
TX#5232

REMODEL AND ADDITION

BERGSTROM RESIDENCE
1610 WATCHHILL
AUSTIN, TX 78703

EXISTING
COVER SHEET

STREET ELEV
SOUTH ELEV

SOUTH
ELEV

A-2

2/15/23



HOLLAND
ARCHITECT
TX.# 5232

BERGSTROM RESIDENCE
1610 WATCHHILL
AVENUE, TX. '03

NORTH ELEVATION

NORTH
ELEV
RENDER

A-3
3/25/23
4/10/23



HOWARD
ARCHITECT
TX. # 5232

BERGSTROM RESIDENCE
1610 WATCH HILL
AVS. TX. '03

BACK
ELEV.
NORTH

A-4
3/25/23

EXISTING NORTH ELEV.





HOLLAND
ARCHITECT
TA #5232


BERGSTROM RESIDENCE
1610 WATCHELL
AUG. 14, 1923

WEST
ELEV

A-5
4/10/23
3/15/23
10

SCALE 1"=10'-0"

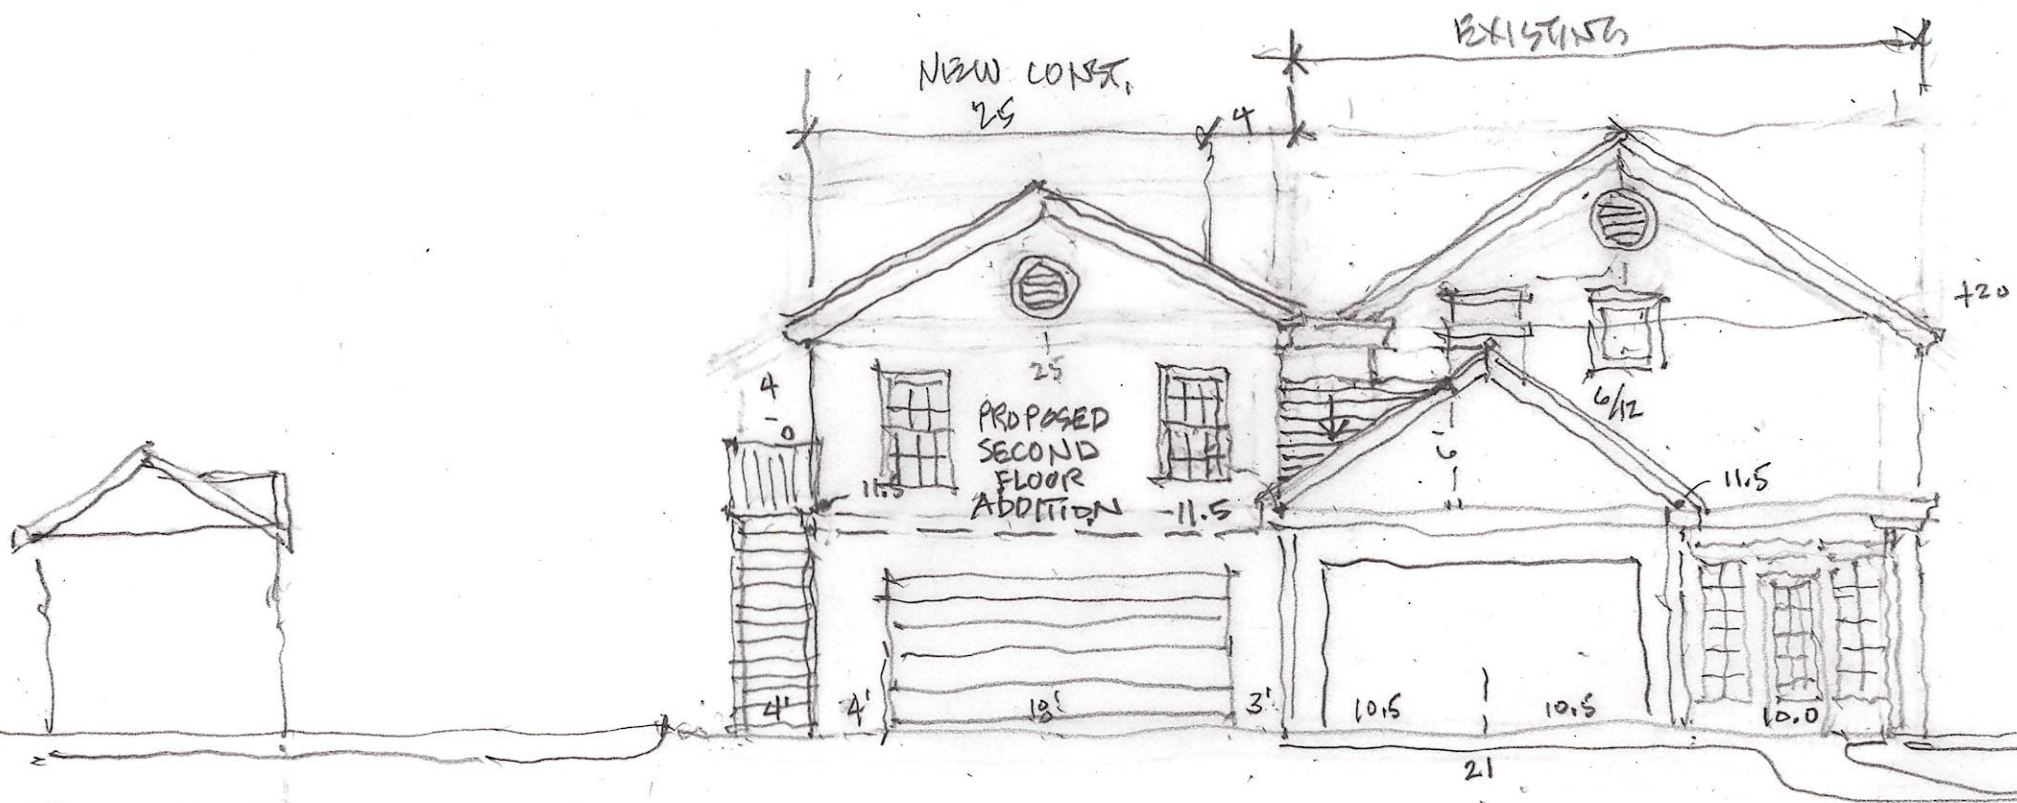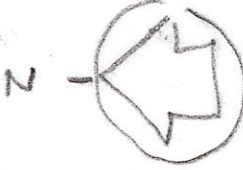

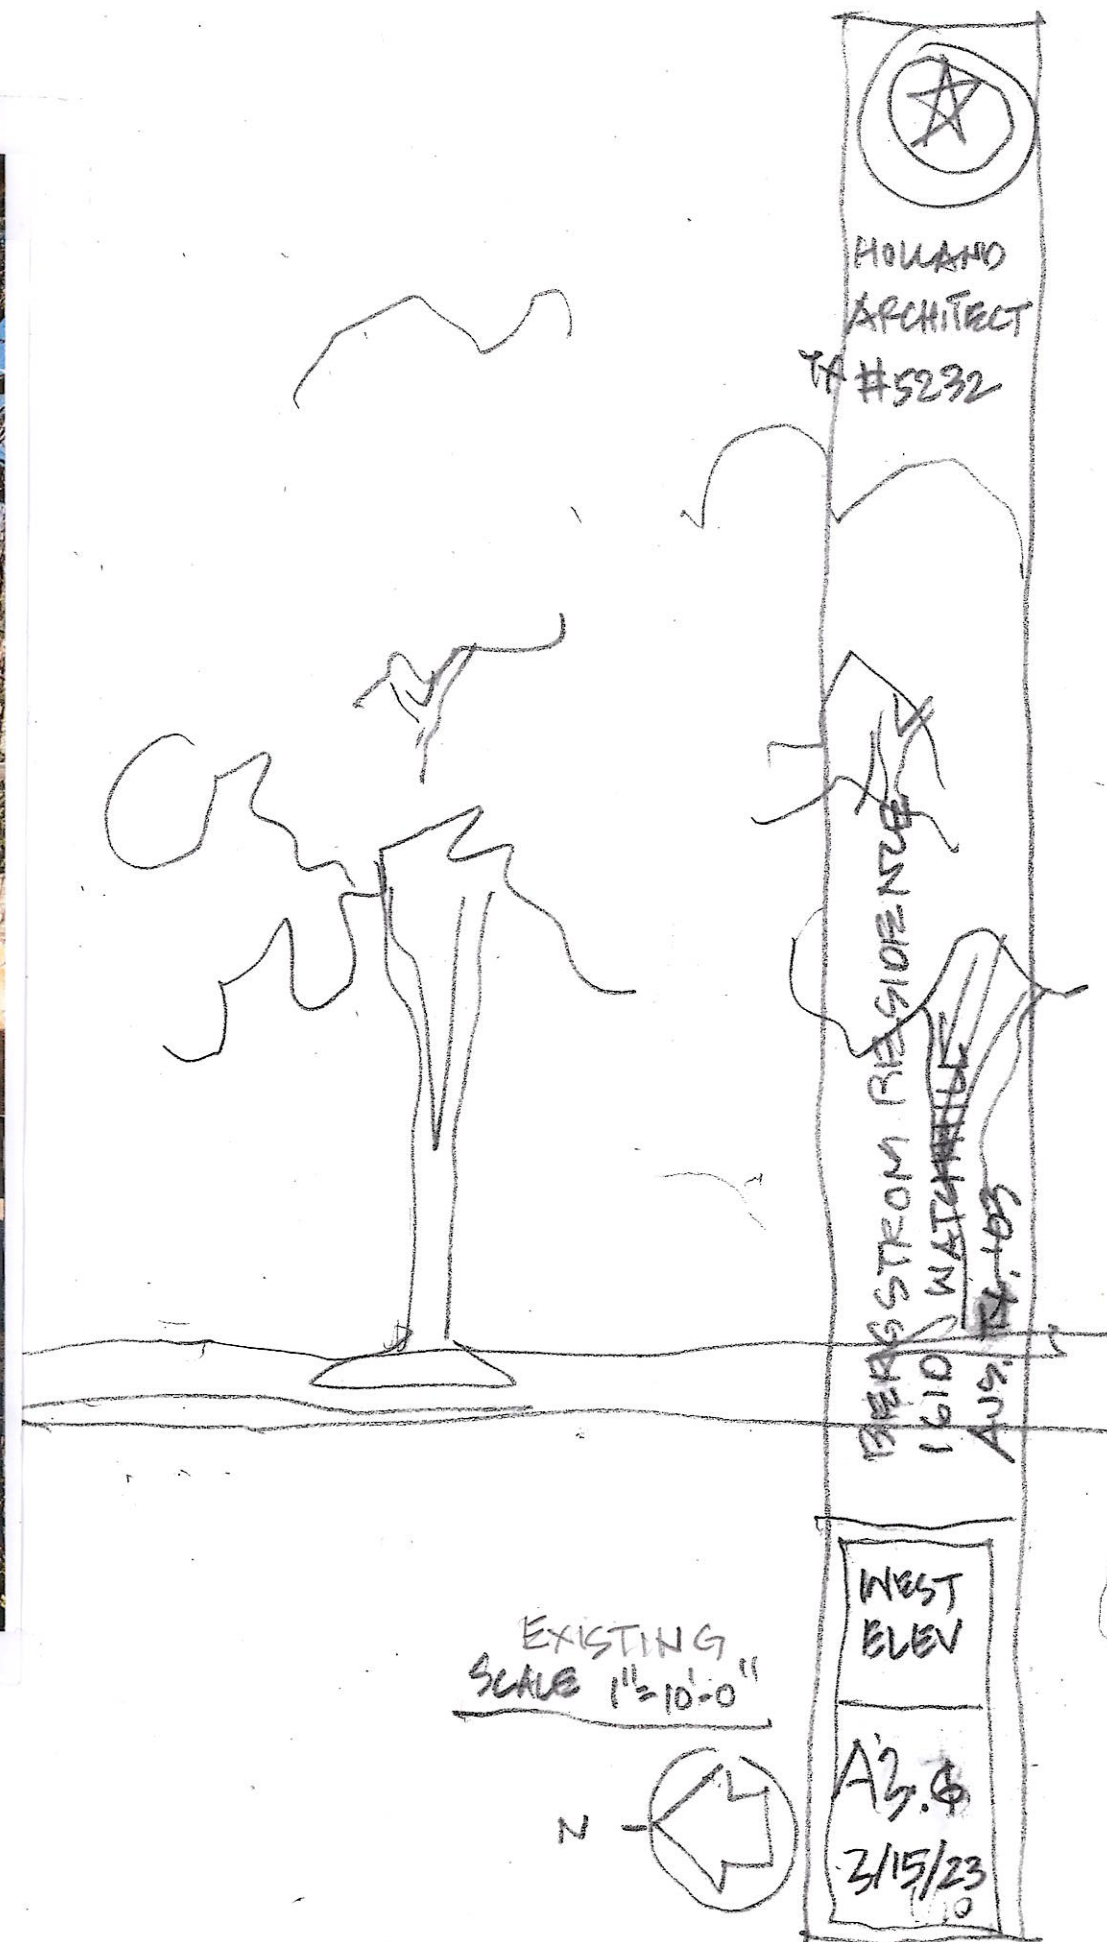

HOLLAND
ARCHITECT
TX, #5232


BERGSTROM RESIDENCE
1610 WATCHELL
AUG 1953


FIRST
FLOOR
PLAN

A-8

3/16/23
4/10/23

SCAUS $1'' = 10' - 0''$

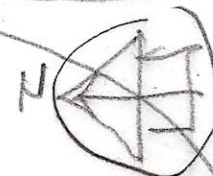

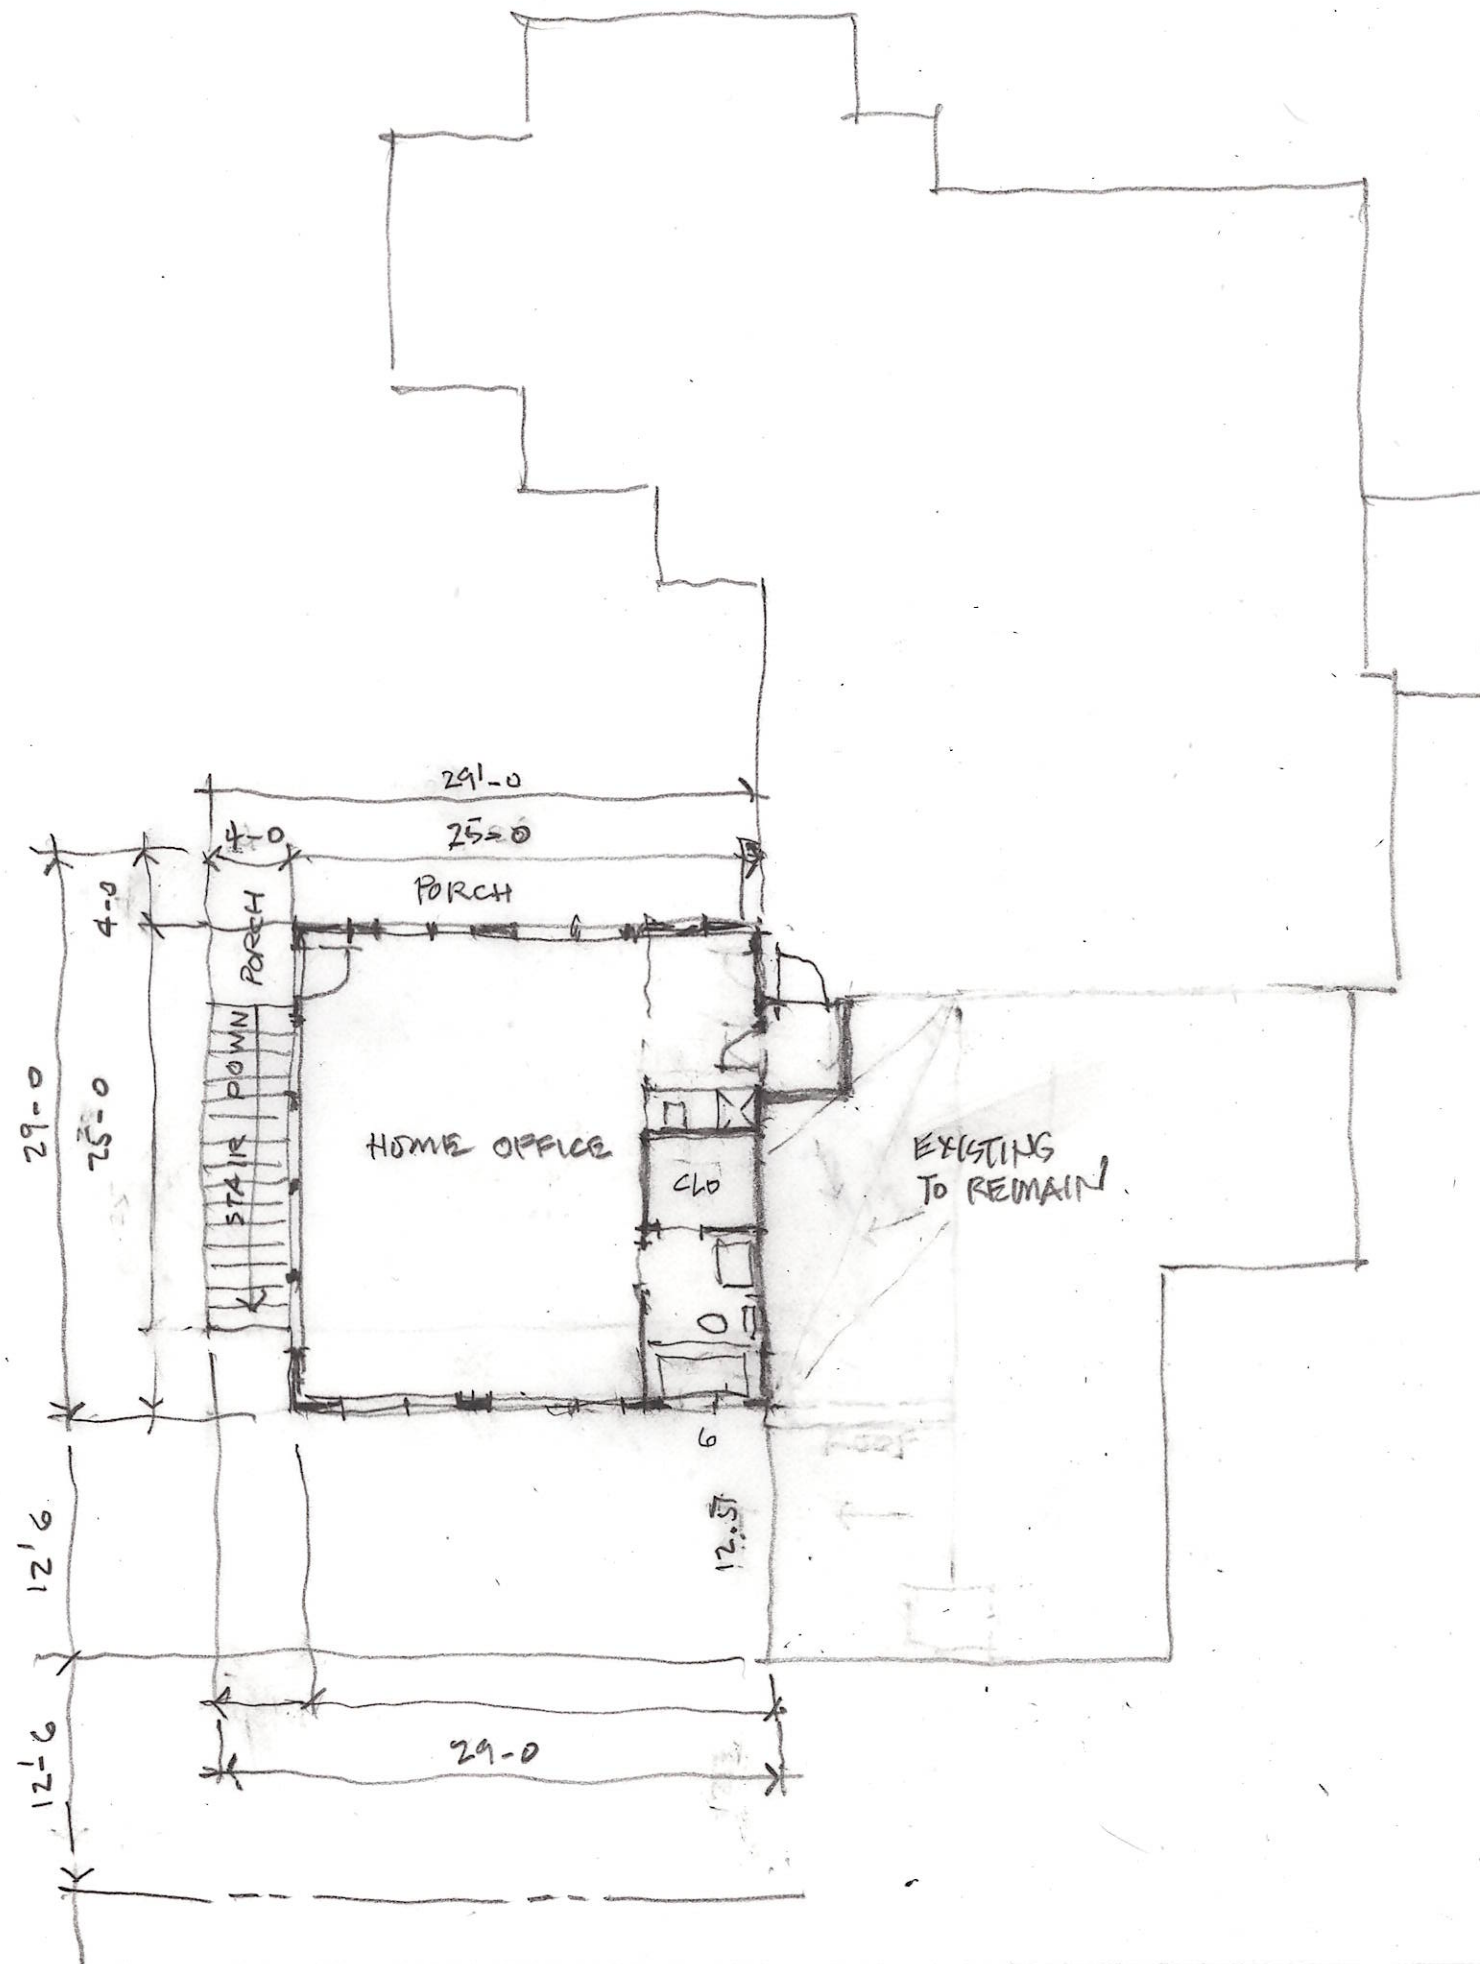

SCALE 1" = 10'-0"




HOUAN
ARCHITECT
TX #5232


BERGSTROM RESIDENCE
1610 WATCHHILL
AUG. 14, '03

SECOND
FLOOR
PLAN

A-9
3/15/23
4/10/23

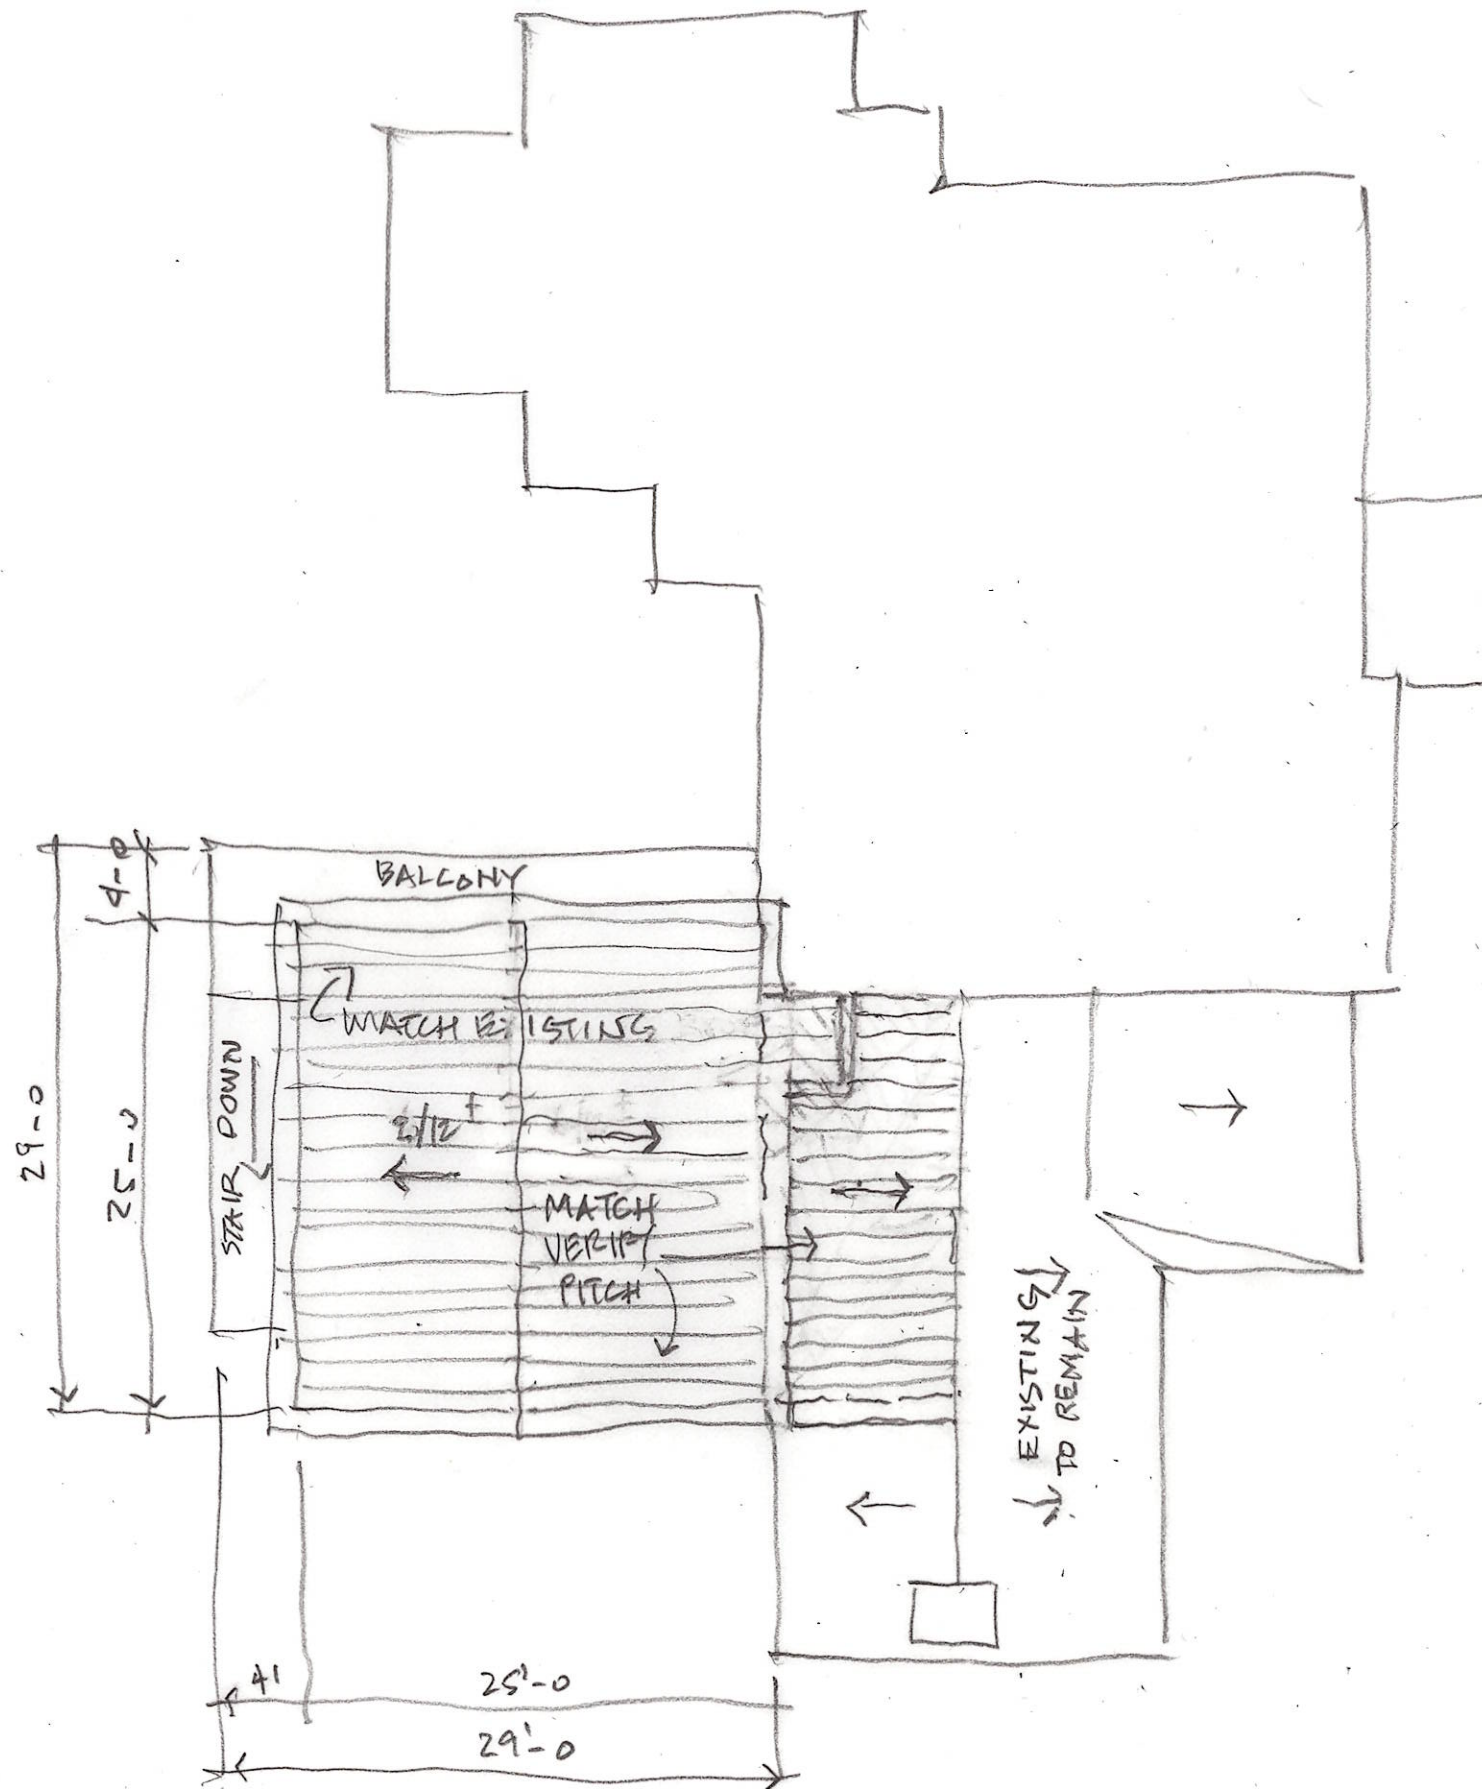

SCALE 1"=10'-0"

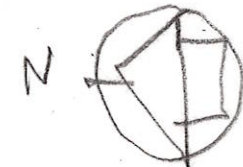

HOWARD
ARCHITECT
TX # 5232

BERGSTROM RESIDENCE
1610 WATCHHILL
AUS. TX. '03

ROOF
PLAN

A-10

2/15/23
4-10-23