




**PROPOSED
06 SIDE ELEVATION - SOUTH**
1/4" = 1'-0"

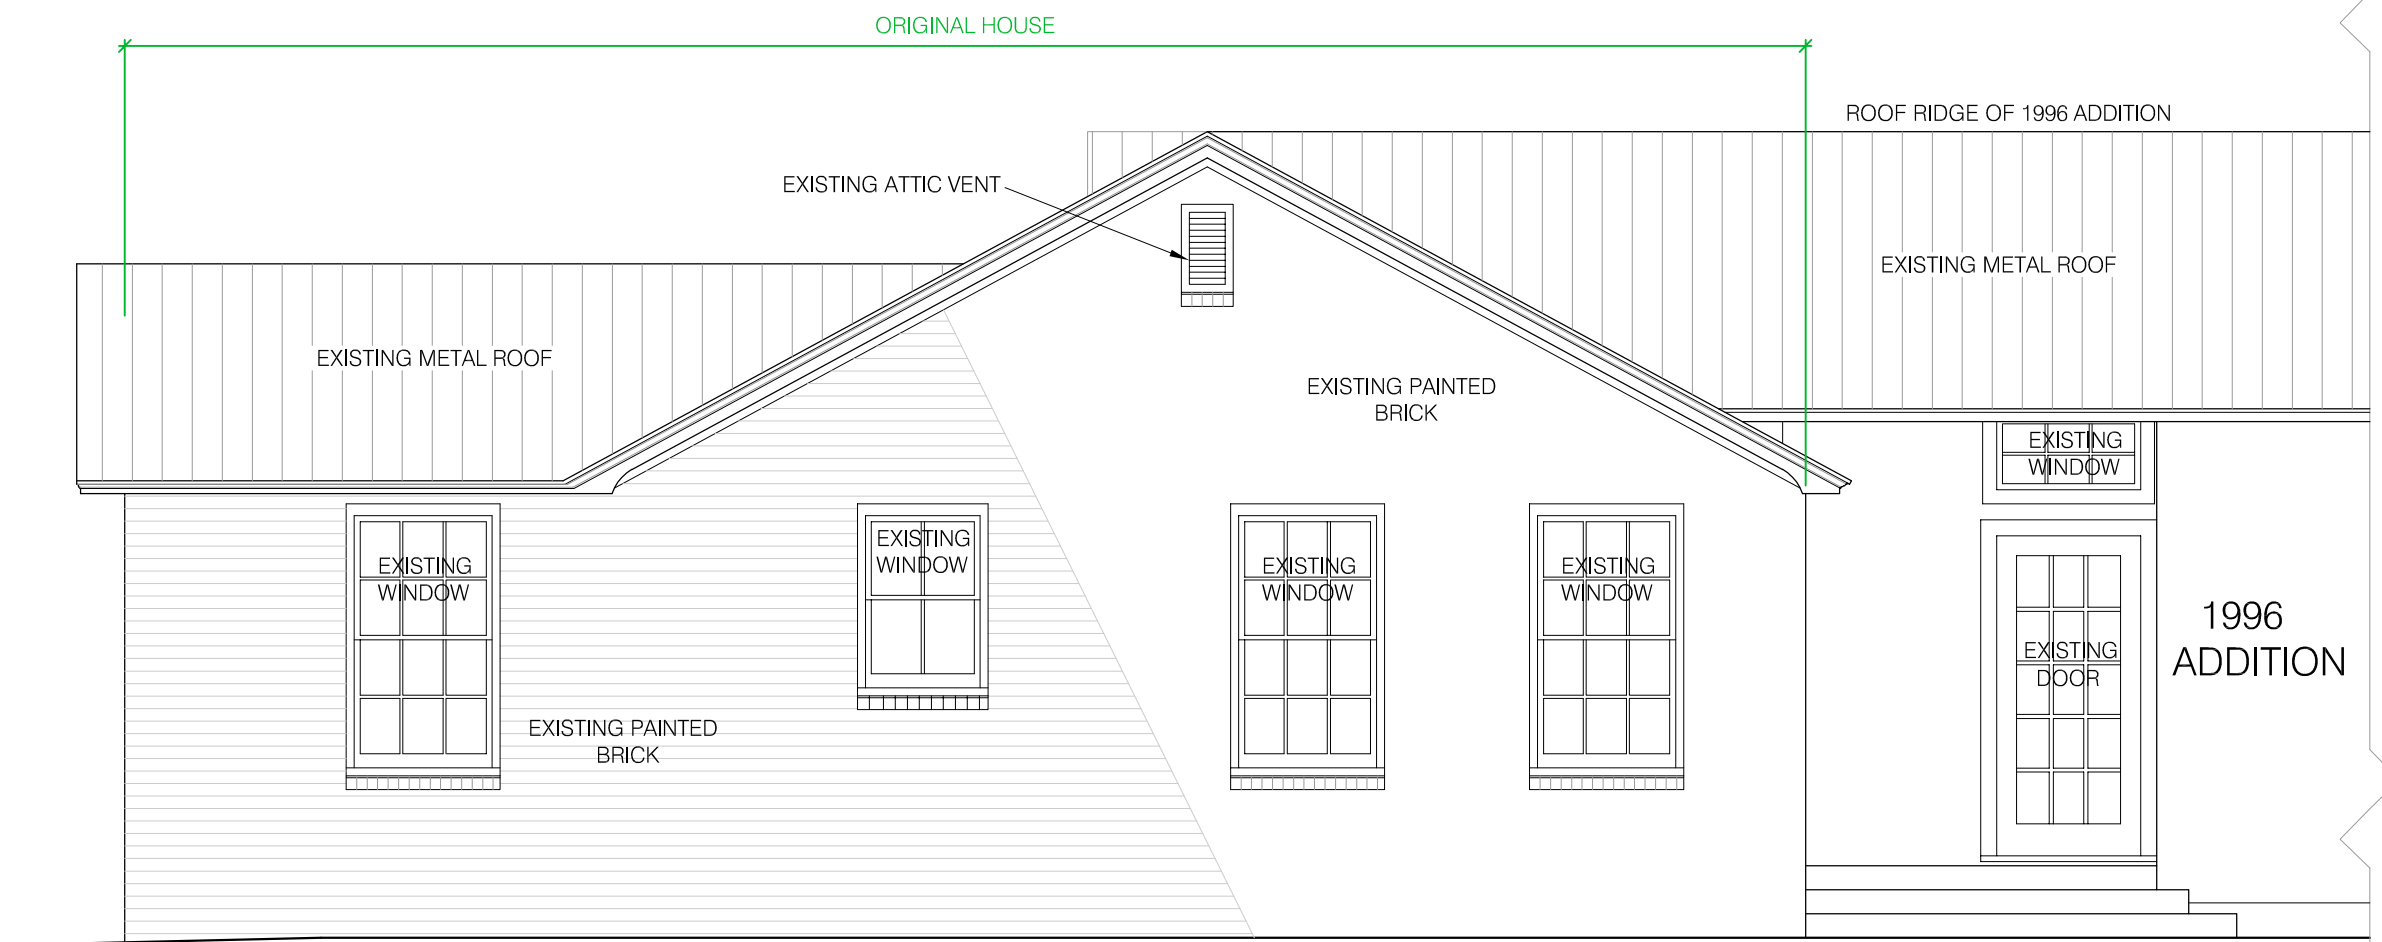


**EXISTING
05 SIDE ELEVATION - SOUTH**
1/4" = 1'-0"

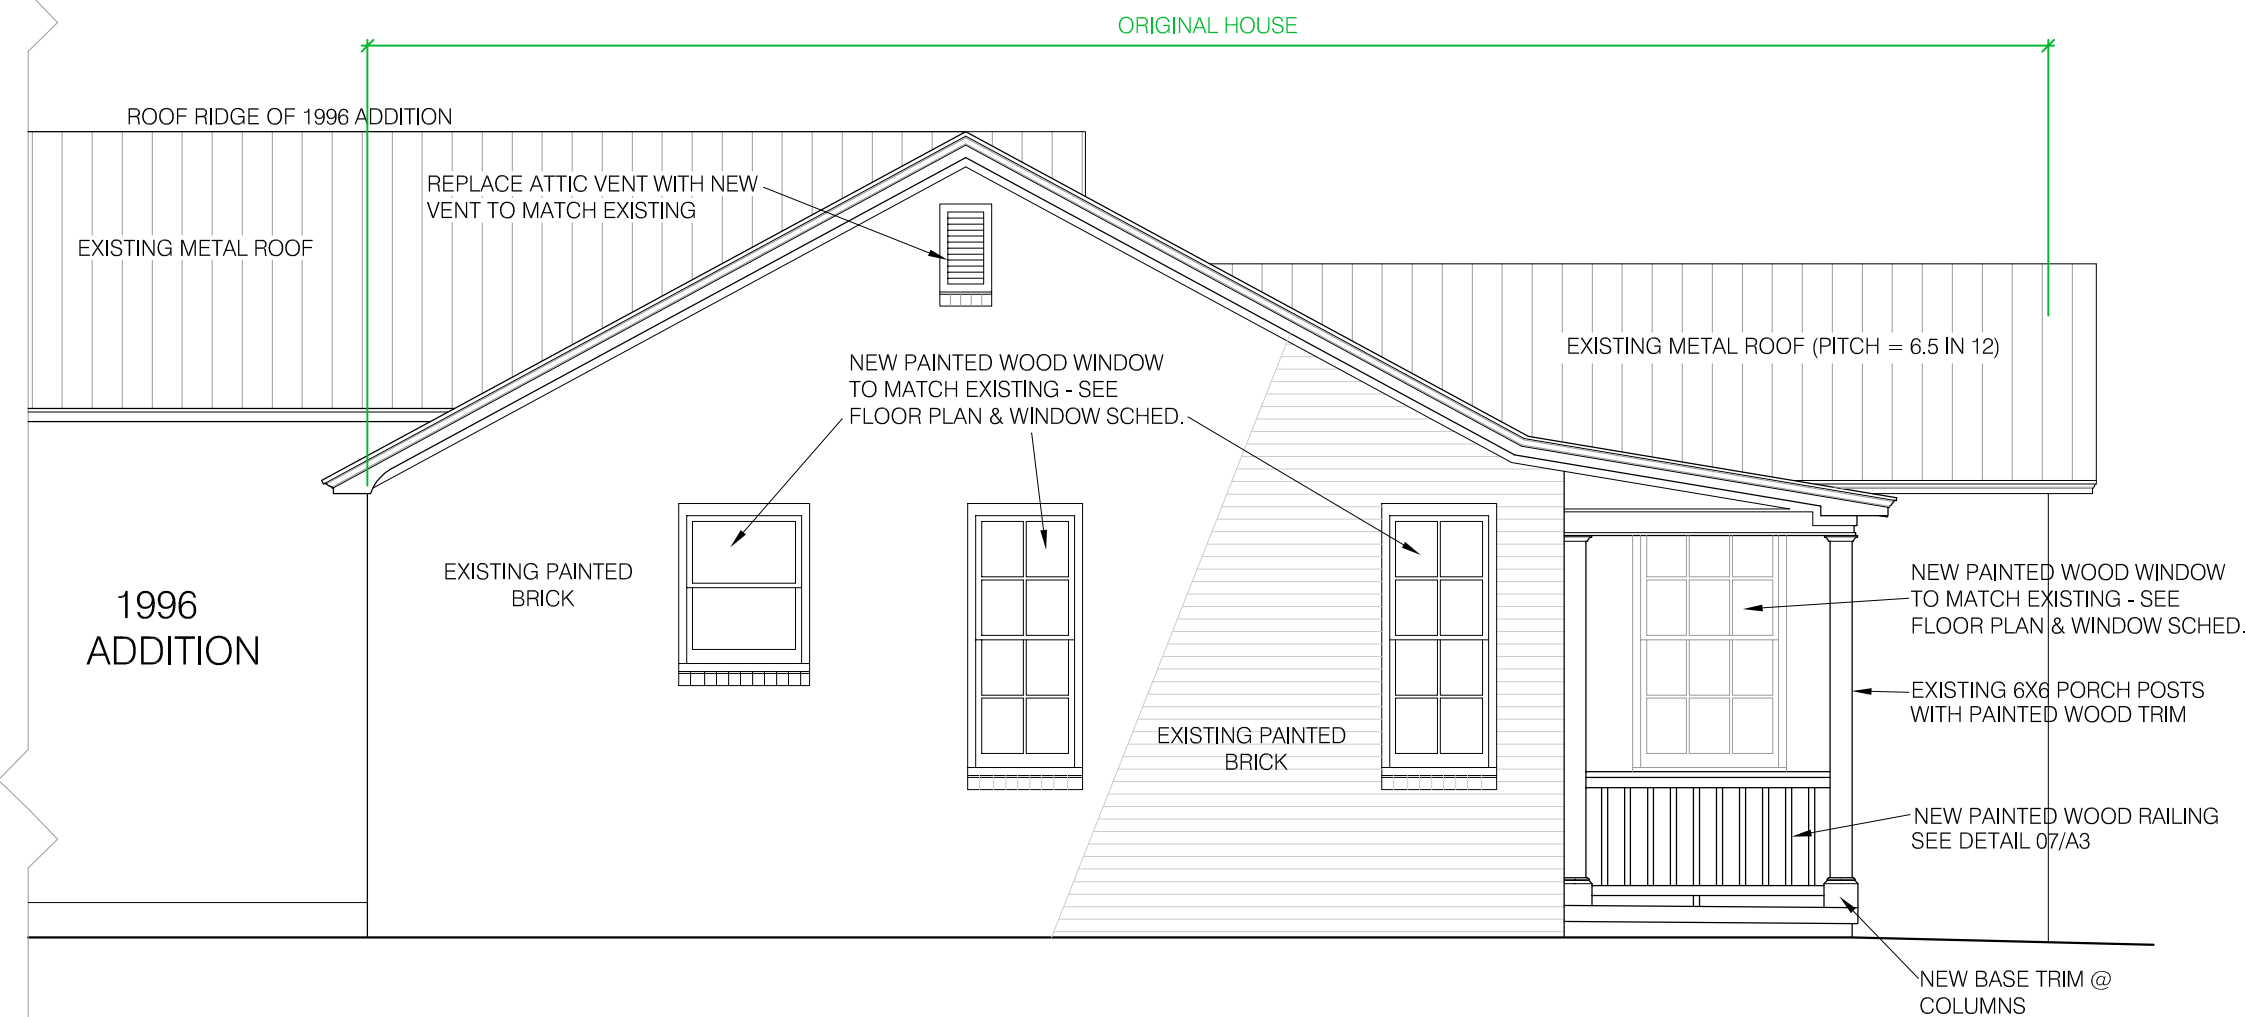


**PROPOSED
04 SIDE ELEVATION - NORTH**
1/4" = 1'-0"

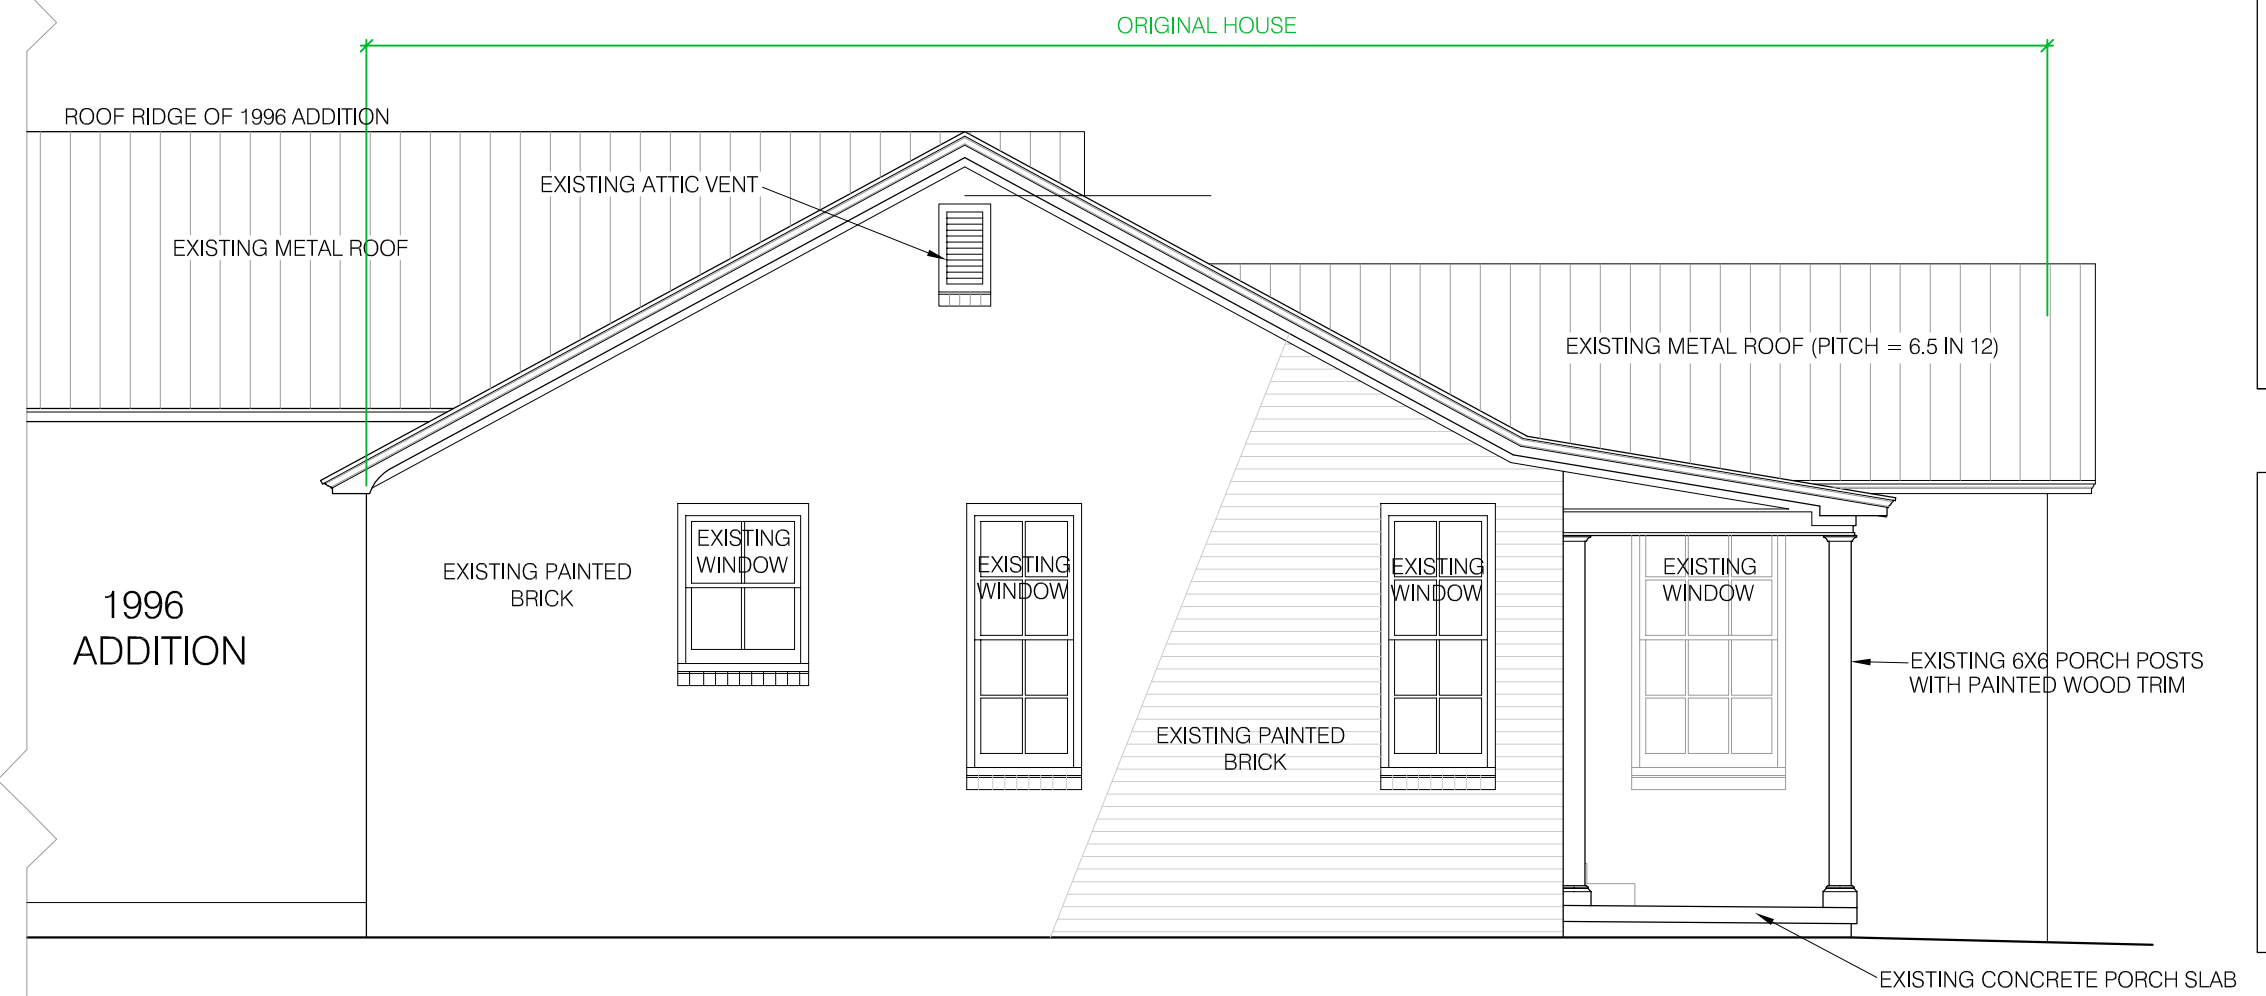


**EXISTING
03 SIDE ELEVATION - NORTH**
1/4" = 1'-0"

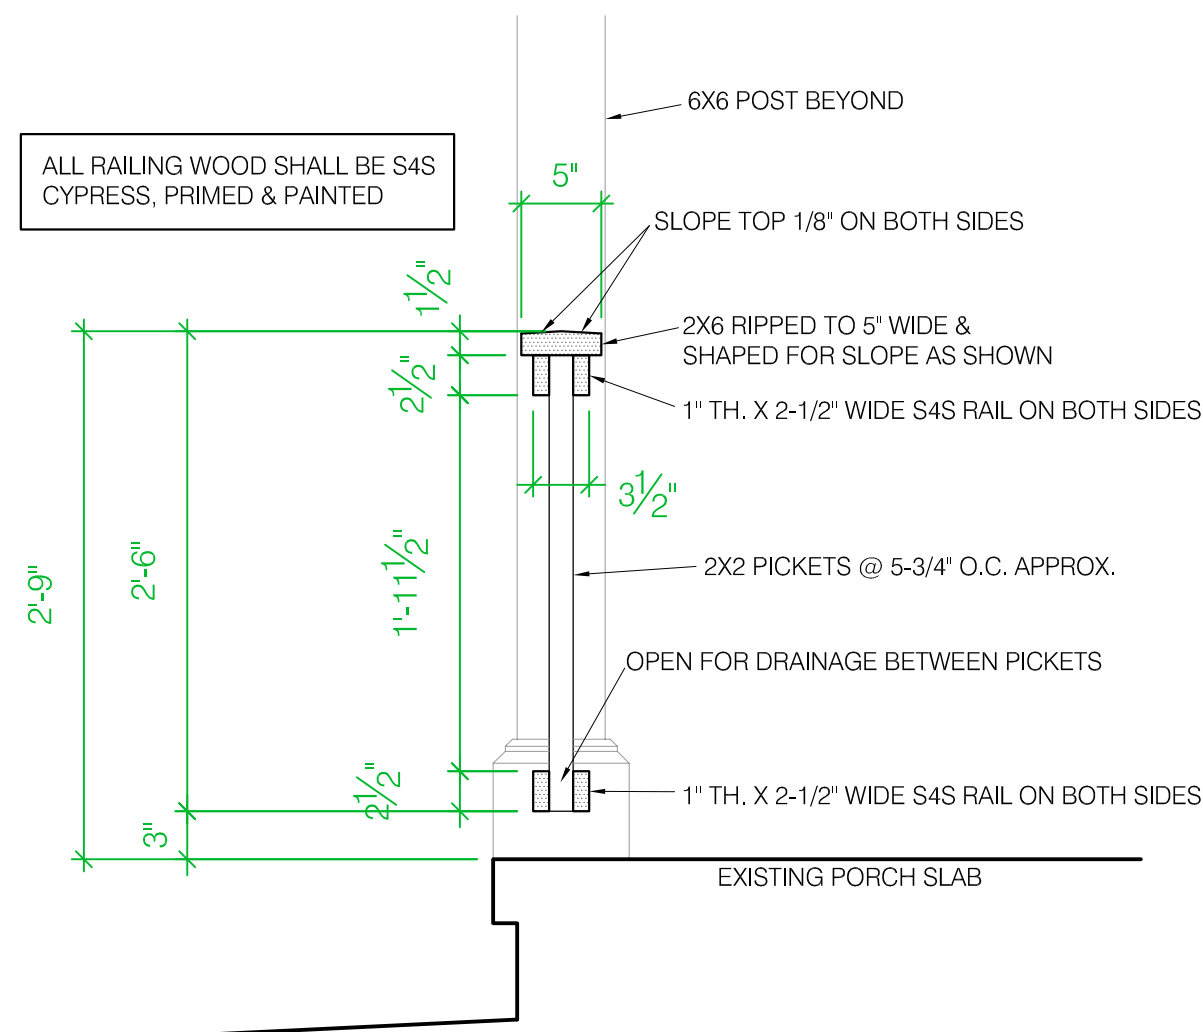

07 RAILING CROSS-SECTION
1" = 1'-0"

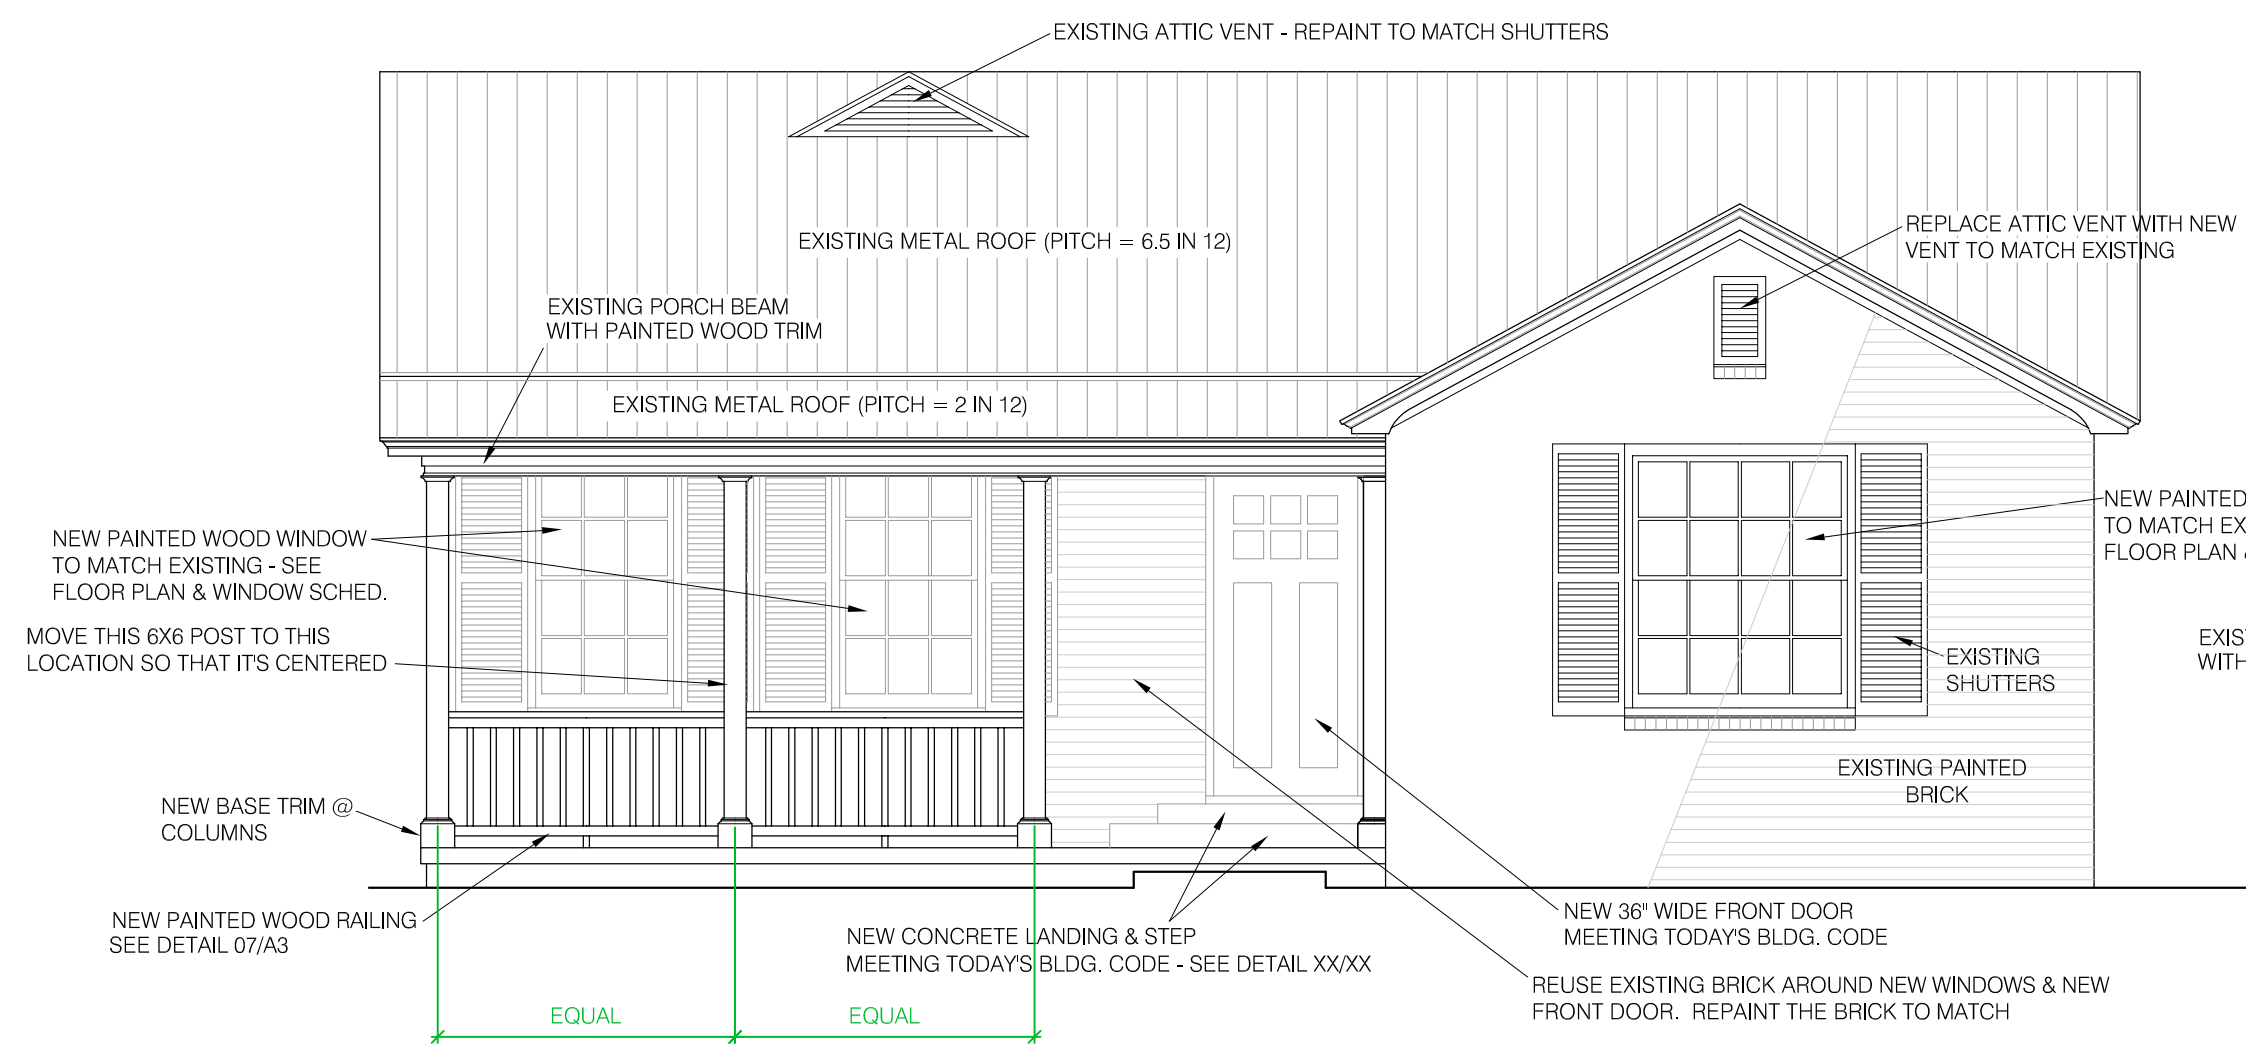

**PROPOSED
02 FRONT ELEVATION - WEST**
1/4" = 1'-0"

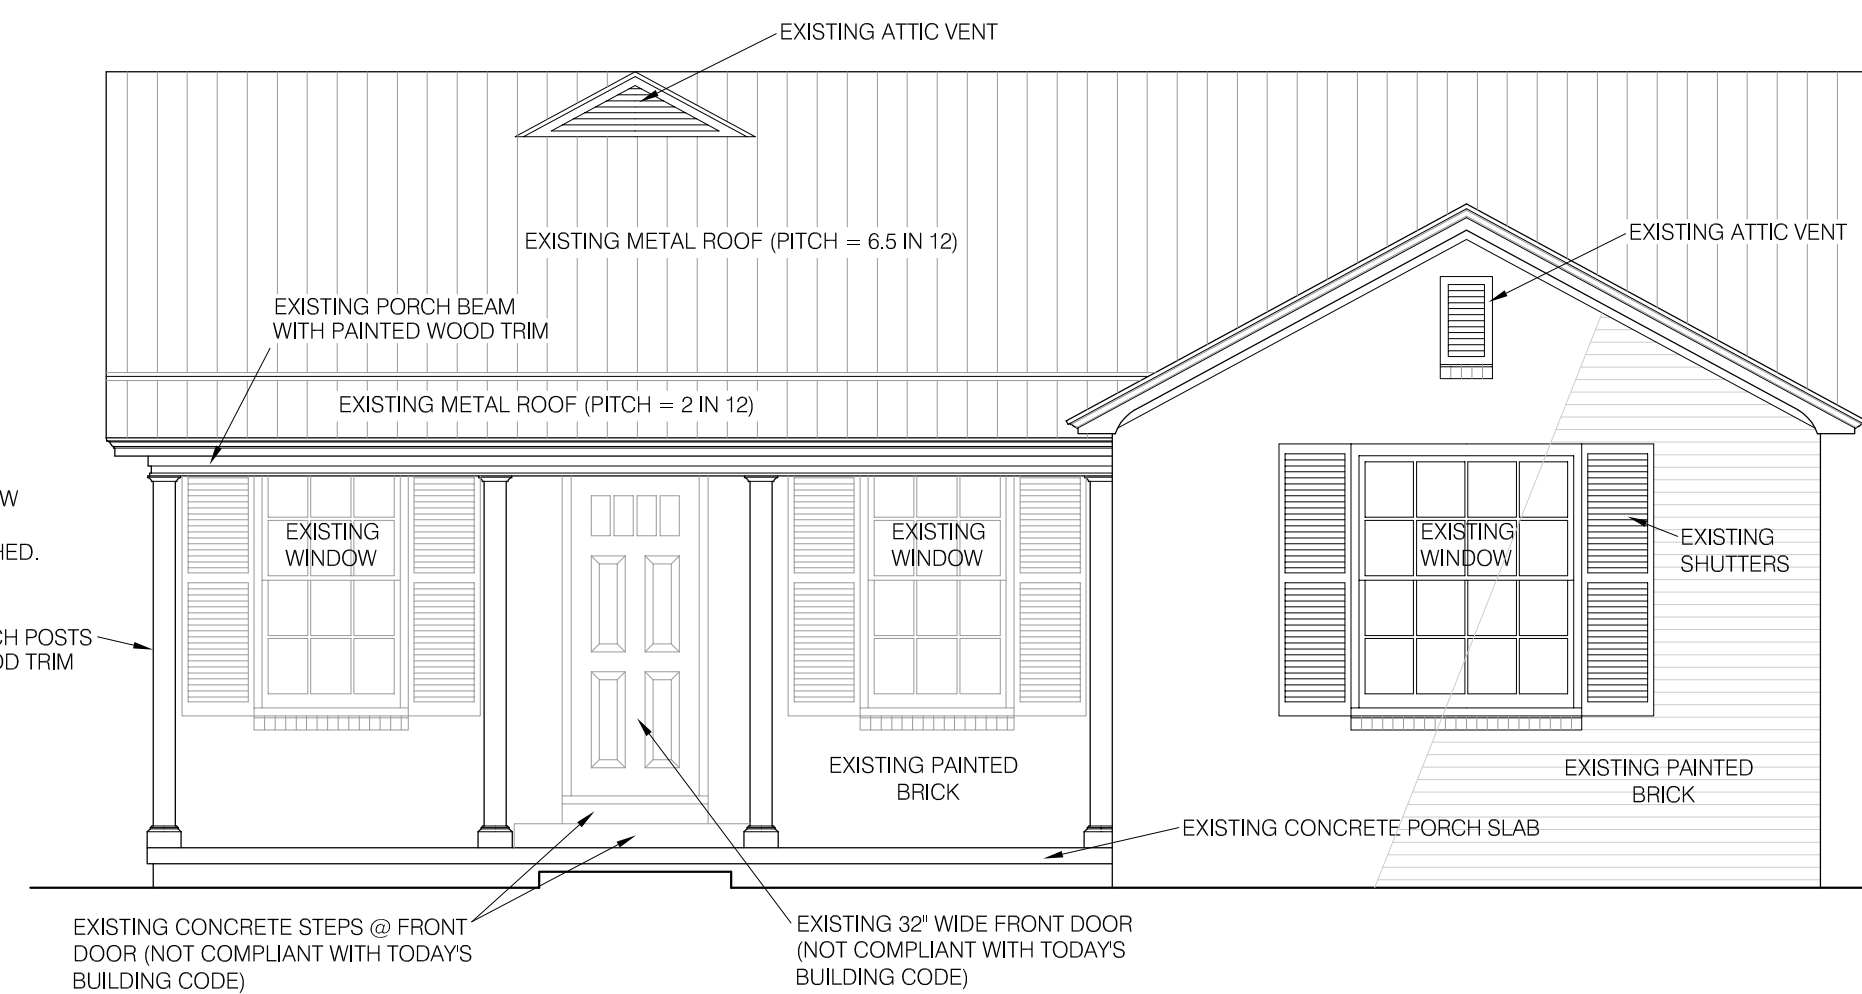

**EXISTING
01 FRONT ELEVATION - WEST**
1/4" = 1'-0"

Preliminary -
not for regulatory
review, permit or
construction

Bohm-Front Porch & Interior Remodel
2907 Glenview Avenue, Austin, TX 78703
Paul DeGroot, Architect
512 345 2228
Austin, TX 78731
6202 Highland Hills Drive

SHEET

A3

3 OF 3