

City of Austin Development Services Department 6310 Wilhelmina Delco Drive / P.O. Box 1088 / Austin, Texas 78767-8835

SITE PLAN APPEAL

If you are an applicant and/or property owner or interested party, and you wish to appeal a decision on a site plan application, the following form must be completed and filed with the Director of Watershed Protection and Development Review Department, City of Austin, at the address shown above. The deadline to file an appeal is 14 days after the decision of the Land Use Commission (ZAP or PC), or 20 days after an administrative decision by the Director. If you need assistance, please contact the assigned City contact at (512) 974-2000.

PROJECT A		SILENATI RE: /SLAVINA 12/9/05/04						
	ADDRESS811 W Live Oak St8ustin, TX 78704	SIGNATURE Mulina Boyt And YOUR ADDRESS 2304 S 3rd Street						
APPLICAN'	I'S NAME AC 811 W Live Oak LLC	YOUR PHONE NO. ()	WORK					
CITY CONT	TACT	() _ HOME						
INTERESTI	ED PARTY STATUS: Indicate how you qua	lify as an interested party who may file an an	neal by the					
	teria: (Check one)	any as an interested party who may me an ap	pear by the					
	the record property owner of the subject prope	ertv						
	the applicant or agent representing the applica							
	nmunicated my interest by speaking at the Land							
	/25/2023·	1 2 , ,						
□ I com	nmunicated my interest in writing to the Direct of dated correspondence).	or or Land Use Commission prior to the decis	sion (attach					
	o the above criteria, I qualify as an interested		ck one)					
	upy as my primary residence a dwelling locate							
	the record owner of property within 500 feet o							
	an officer of a neighborhood or environmental	l organization whose declared boundaries are	within 500					
feet o	of the subject site.							
DECISION '	TO BE APPEALED*: (Check one)							
	inistrative Disapproval/Interpretation of a Site	Plan Date of Decision:						
Repla	acement site plan	Date of Decision:						
	Use Commission Approval/Disapproval of a S	Site Plan Date of Decision:8/2	25/23					
	rer or Extension	Date of Decision:						
	ned Unit Development (PUD) Revision	Date of Decision:						
Other	r:strative Approval/Disapproval of a Site Plan m	Date of Decision:						
	etrative Approval/Disapproval of a Site Plan m	nay only be appealed by the Applicant						
*Adminis		iay only be appeared by the rippheant.						

Applicable Code Section: ____25-5-62 __

permit 2015-0543C) Below are listed our concerns.

the application for the extension of the existing site permit for 811 West Live Oak Street (site

Argument 1:

The extension of a site plan is regulated by chapter §25-5-62 of the Land Development Code. According to this chapter, in order for a site plan to be extended, the developer must demonstrate compliance with at least one of the criteria outlined in §25-5-62 (C)(1) (a) to (d).

The applicant does not meet any of the criteria for extension per §25-5-62.

- a) The proposed site plan does not comply with current Land Development Code as it does not comply with the Compatibility Code of City of Austin.
- b) Good Faith was not demonstrated based commonly accepted criteria: the developer hasn't initiated any construction of a building or infrastructure, hasn't had funding at any given time since the original application was filed in April 2015. The applicant admits that it will take up to 2025 to "justify" a required loan expansion to execute the current site plan.
- c) No structure or part of a structure has been constructed
- d) No infrastructure has been built.

Argument 2:

The Planning Commission's decision-making process was tainted due to a misrepresentation of compliance with section §25-5-62 (c)(1)(d). To a cornerstone query by Commission "Has the applicant turned dirt", the Land Review Project Manager falsely claimed on behalf of Applicant that "Yes dirt has been turned on infrastructure", citing the construction of a significant portion of the infrastructure. The Manager later admitted by email to have mislead Commission.

Argument 3:

The proposed hotel design stands at over 38 feet and spans three stories, with only a 16-foot setback to numerous SF-3 residential properties. In contrast, even the most recent relaxed compatibility code update stipulates a minimum 50-foot setback from triggering houses for any buildings exceeding 30 feet or three stories. Developer and Planners are aware of this.

Argument 4:

The developer has repeatedly and intentionally misrepresented information about the progress towards completion of structures and infrastructure, compliance with the current land development code, and the availability of necessary funding. Evidence of this intentional misrepresentation includes:

- 1) the Engineering Letter from April 2023 (attached), which falsely attests the project as "Construction is imminent" but then states to Commission (T=2:09): need to "justify an expansion of the loan" and "needs 3 years to prove the concept.
- 2) to compliance with the current code, good faith, construction of structures, and development of infrastructure (all of which have been proven incorrect);
- 3) the Project Review Form, which wrongly confirms compliance with the current code;

cont	radio	cted	earlier	claim	s that	fundi	ng had	been	secu	red:	plannii to Com concept	mission		

Gmail

Forwarded message From: Barton-Holmes, Christine < Christine.Barton-Holmes@austintexas.gov > Date: Fri, 4 Aug 2023 at 15:49 Subject: RE: Green Pasture Project / Request for public information To: Bennett, Jennifer < Jennifer.Bennett@austintexas.gov >, Milena Boytchef < Cc: Chaffin, Heather < Heather.Chaffin@austintexas.gov >
Milena,
I can offer some additional clarification on the infrastructure issue. We'd been asking the applicant for more information regarding exactly what had been done physically on the site, and unfortunately didn't receive that information until the day of the hearing. From their descriptions it sounded as though some construction had taken place. Upon further examination of what we've been provided, it appears that while the paperwork regarding constructing the infrastructure, including financial and legal documents, was in place, earthwork had not begun yet, and thus I misspoke at Commission. I apologize for the confusion. That said, the documents provided by the applicant further support staff's position that the applicant has made and continues to make a good faith effort to complete their project.
If you have any questions, please let me know.
Thank you,
Christine
Christine Barton-Holmes, CNUa, LEED AP
Program Manager, Land Use Review
City of Austin
Development Services/Austin Code

6310 Wilhelmina Delco Dr., Austin, TX 78752



April 20, 2023

Development Services Department City of Austin 6310 Wilhelmina Delco Dr. Austin, Texas 78752

Subject: Green Pastures SP-2015-0543C (XT2) CEC Project 181-602

Dear DSD Staff,

On behalf of AC 811 W LIVE OAK LLC, CEC is submitting this letter to provide detailed information on how we are meeting the requirements of subsection C (1) and C (2) of Section 25-5-62- Extension of Released Site Plan by Director. Per this subsection, the extension should meet one of the four options in C(1) a) through d). We feel we comply fully with a, b, c and d. We also comply fully with C (2).

Please see our detailed responses to each of the codes sections below:

a) The site plan substantially complies with the requirements that apply to a new application for site plan approval;

The site plan received a 1-year extension prior to this request for a second extension. During that review we showed compliance with new application requirements. We also had a correction approved prior to this new extension request. This site plan substantially complies with new application code. We've shown how the infrastructure can handle Atlas 14 rainfall events and we continue to provide green water treatment by using ran gardens to handle our water quality. All detail sheets have been updated to the most up-to-date City of Austin Standard details.

b) The applicant filed the original application for site plan approval with the good faith expectation that the site plan would be constructed;

After approval of the site plan, COVID occurred, and the hotel capital markets took a major hit and underwent a lot of change. The hotel components of this site plan were revised to reflect the market and lender changes. The owner has signed a letter of intent with a GC, obtained building permits for the second phase just prior to the expiration of the first extension, and construction is imminent.

c) The applicant constructed at least one structure shown on the original site plan that is suitable for permanent occupancy; or

The first phase of the site plan is complete. This phase included the interior remodeling of the previous Green Pastures restaurant, and the improvement of the restaurant's landscape, hardscape and parking areas associated with the restaurant. In addition, gas, water, and underground electric infrastructure were constructed for not only this first phase but also to handle the future hotel phases.

CEC Project 301-674 Page 2 April 20, 2023

d) The applicant has constructed a significant portion of the infrastructure required for development of the original site plan;

Gas, water, and underground electric infrastructure were constructed for not only this first phase of this site plan but also to handle the future hotel phases.

C (2) The site plan did not require a Traffic Impact Analysis as the number of trips per day is less than 2,000 trips per day. However, a neighborhood traffic study was approved during the initial site plan. The uses have not changed, and the current site plan continues to fall within the study parameters. A street impact fee is now imposed since original site plan approval and all new building permits will continue to pay this fee.

Please accept the following informative letter describing compliance to Section 25-5-62- Extension of Released Site Plan by Director. If you have any questions or concerns, please feel free to contact me at 512.439.0400 or ckimbell@cecinc.com.

Sincerely,

Chad Kimbell, P.E. Vice President

hat kindell

August 7, 2023

To the Attention: City Council

Subject: Green Pastures Site Permit Extension SP-2015-0543C(XT2)

Dear Councillors

This letter is a formal request to City Council to review the decision of the Planning Commission with respect to the application for the extension of the existing site permit for 811 West Live Oak Street (site permit 2015-0543C).

I am an Interested Party, as determined, as determined by 25-1-131 of City Code.

As you are aware, when addressing a second Site Plan extension request, a Public Hearing is held where the Planning Commission evaluates oral arguments from City Planners and Applicant.

It has been determined that City Planners mislead the Planning Commission during questioning at the Public Hearing. On the most significant argument put forward in their recommendation to grant a second Permit Extension, to Commissioners' question "Have they turned dirt?" Planners responded "yes they turned dirt" and in an email following the Hearing (attached), the same Planner has indicated to be misinformed.*

As Planners' second argument was "Good Faith", I submit to City Council that the Planning Commission debated on unfounded or untrue information and was NOT able to make sound judgement in a matter that impacts both for the Applicant and Citizens of Austin.

Further discrepancies between what the developer written and oral arguments to Planners and Commission will be presented to you, should you choose to entertain a Review.

Thank you for your attention in this very serious matter.


Best regards,

PYEOS

Simon Eastwood, 2302 S 3rd St,

Brief Site Plan Background

This image was taken on June 18th, 2023 and depicts exactly the site in 811 W Live Oak St where the applicant of hotel site permit, assessed in 2015, indicated the project would be built. Despite the considerable time elapsed, no structure or significant infrastructure has been constructed.

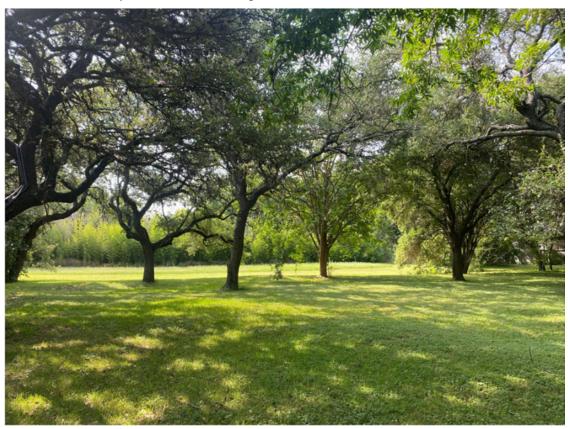

No progress has been made since original permitting.

The initial application for the project's site permit was made in November 2015 and subsequently approved in April 2017 for a three-year period. A building permit was also issued in February 2019. Despite these permits being in effect for over five years, and at times simultaneously, there has been no discernible progress towards the project's completion.

The Site Plan proposed for second Extension does not meet current compatibility codes.

The proposed hotel design stands at over 38 feet and spans three stories, with only a 16-foot setback to numerous SF-3 residential properties. In contrast, even the most recent relaxed compatibility code update stipulates a minimum 50-foot setback from triggering houses for any buildings exceeding 30 feet or three stories.

Under the 2015 Site Plan, this three-story major hotel was allowed only a 16-foot setback to several SF-3 triggering houses. The grounds are designated Historic and GR Zoning - a designated *community*-commercial zoning district – well inside the neighbourhood and away from major roads, should not have been sanctioned for such a major construction.

Siting exceptions for Historical Landmark Sites, the developer initially applied for a site permit in 2015, putting forward a proposal that in 2015 was only loosely adherent to City Compatibility Standards. City Council passed Resolution No 20160609 – 049 in 2016 that removed exemptions for H zoning however the developer, with current 2022 Site Plan submittal makes no effort to meet Resolution 20160609 to align with Austin's compatibility standards on setbacks and height.

The Developer does not meet the bar for second Site Permit Extension, under 25-5-62 of the Land Development Code

To qualify for an extension of the site plan permit, a compelling reason for the extension request must be presented by the developer. Additionally, they must fulfil at least one of the following criteria as stipulated in §25-5-62 of the Land Development Code:

- (a) the site plan substantially complies with the requirements that apply to a new application for site plan approval;
- (b) the applicant filed the original application for site plan approval with the good faith expectation that the site plan would be constructed;
- (c) the applicant constructed at least one structure shown on the original site plan that is suitable for permanent occupancy; or
- (d) the applicant has constructed a significant portion of the infrastructure required for development of the original site plan;

The developer submitted an Engineering Letter on Dec 15, 2022, revised and expanded on April 20th, 2023 as part of the developer's application for extension with following claims:

With respect to (a),

The developer claims to meet current code. This is simply misleading as the developer's proposed site plan does not meet the current compatibility code. The proposed building height and setback in the developer's plan do not conform to today's regulations.

With respect to (b), the developer claims that it filed the original application in Good Faith but didn't secure funding during the original site permit between April 2017-April 2020 due to COVID, or break ground.

WHO declared the COVID pandemic at the end of March 2020. At the Hearing, Commissioners heard that a shorter 2 year extension would NOT be sufficient to secure funding, and complete the project. In the context of a site plan permit, Good Faith is generally understood as the developer having acquired the necessary funding, obtained all required permits, and initiated the construction process. Presently, eight years after the original site plan application and over five years post the granting of the site plan permit, the hotel site remains devoid of any constructed building or extended infrastructure.

With respect to (c), the developer claims that at least one structure, specifically the remodelling of the old restaurant building, has been completed.

This is misleading, and excluded by Planners, as the restaurant is not part of the site plan permit for this hotel project.

With respect to (d), the developer claims that the constructed gas, water, and underground electric infrastructure for the upgraded restaurant is there to handle the future hotel too.

However, as of the writing of this I understand that the developer has submitted no documents or appoint of the infrastructure upgrade for the restaurant were

specific details regarding which components of the infrastructure upgrade for the restaurant were explicitly designed or oversized to accommodate the future hotel and can be considered a significant. During the Hearing, Commissioners heard from the developer that progress on infrastructure was visible from Google Maps – this contradicts its previous statement above.





SCALE: 1" = 40'

LINETYPE LEGEND

---- LOT BOUNDARY - FENCE: BARBED FENCE: WOOD (PICKET) FENCE: WOOD (PRIVACY) FENCE: CHAIN LINK FENCE: IRON ----- MAJOR CONTOUR MINOR CONTOUR ELECTRIC LINE ---- OVERHEAD ELECTRIC UNDERGROUND ELECTRIC

> WASTE WATER LINE WATER LINE FIRE LINE CURB & GUTTER

H.C. ACCESSIBLE ROUTE LIMITS OF CONSTRUCTION STORM SEWER

FEMA — FEMA 100 YEAR FLOODPLAIN COA 25 YEAR FLOODPLAIN COA 100 YEAR FLOODPLAIN

BLOCK LEGEND

BENCHMARK IRON PIPE IRON ROD MONUMENT TYPE 1 MONUMENT TYPE 2 MONUMENT TYPE 3

NAIL PIPE BREAK PIPE CAP REDUCER

O UTILITY VALVE UTILITY METER BACKFLOW PREVENTER FIRE HYDRANT

WASTE WATER M.H. ODO CLEANOUT STORM M.H. DOWN SPOUT AREA INLET

ELEC. M.H. ELEC./TELE. POLE **GUY WIRE**

-O LIGHT FIXTURE SIGN BOLLARD/GUARD POLE

TREE S DEBITACE TREE

. ALL DEMOLITION WITHIN THE CRITICAL ROOT ZONE OF PROTECTED AND HERITAGE TREES TO BE COMPLETED WITH HAND TOOLS OR SMALL EQUIPMENT.



!!! CAUTION !!!

SHEET 05 OF 45 FILE NUMBER SP-2015-0543C APPLICATION DATE NOV. 25, 2015

CASE MANAGER GRANTHAM GR-MU-CO-NP, ZONING: SF-3-NP

Final plat must be recorded by the Project Expiration Date, if applicable. Subsequent Site Plans which do not comply with the Code current at the time of filing, and all required Building Permit and/or a notice of construction (if a hullding permit is note required), must


EXISTING

November 25, 2015

GRI OE1

水

CHECKED BY: CHAD KIMBELL, PE ISSUE DATE: JOB NUMBER: 11/25/15

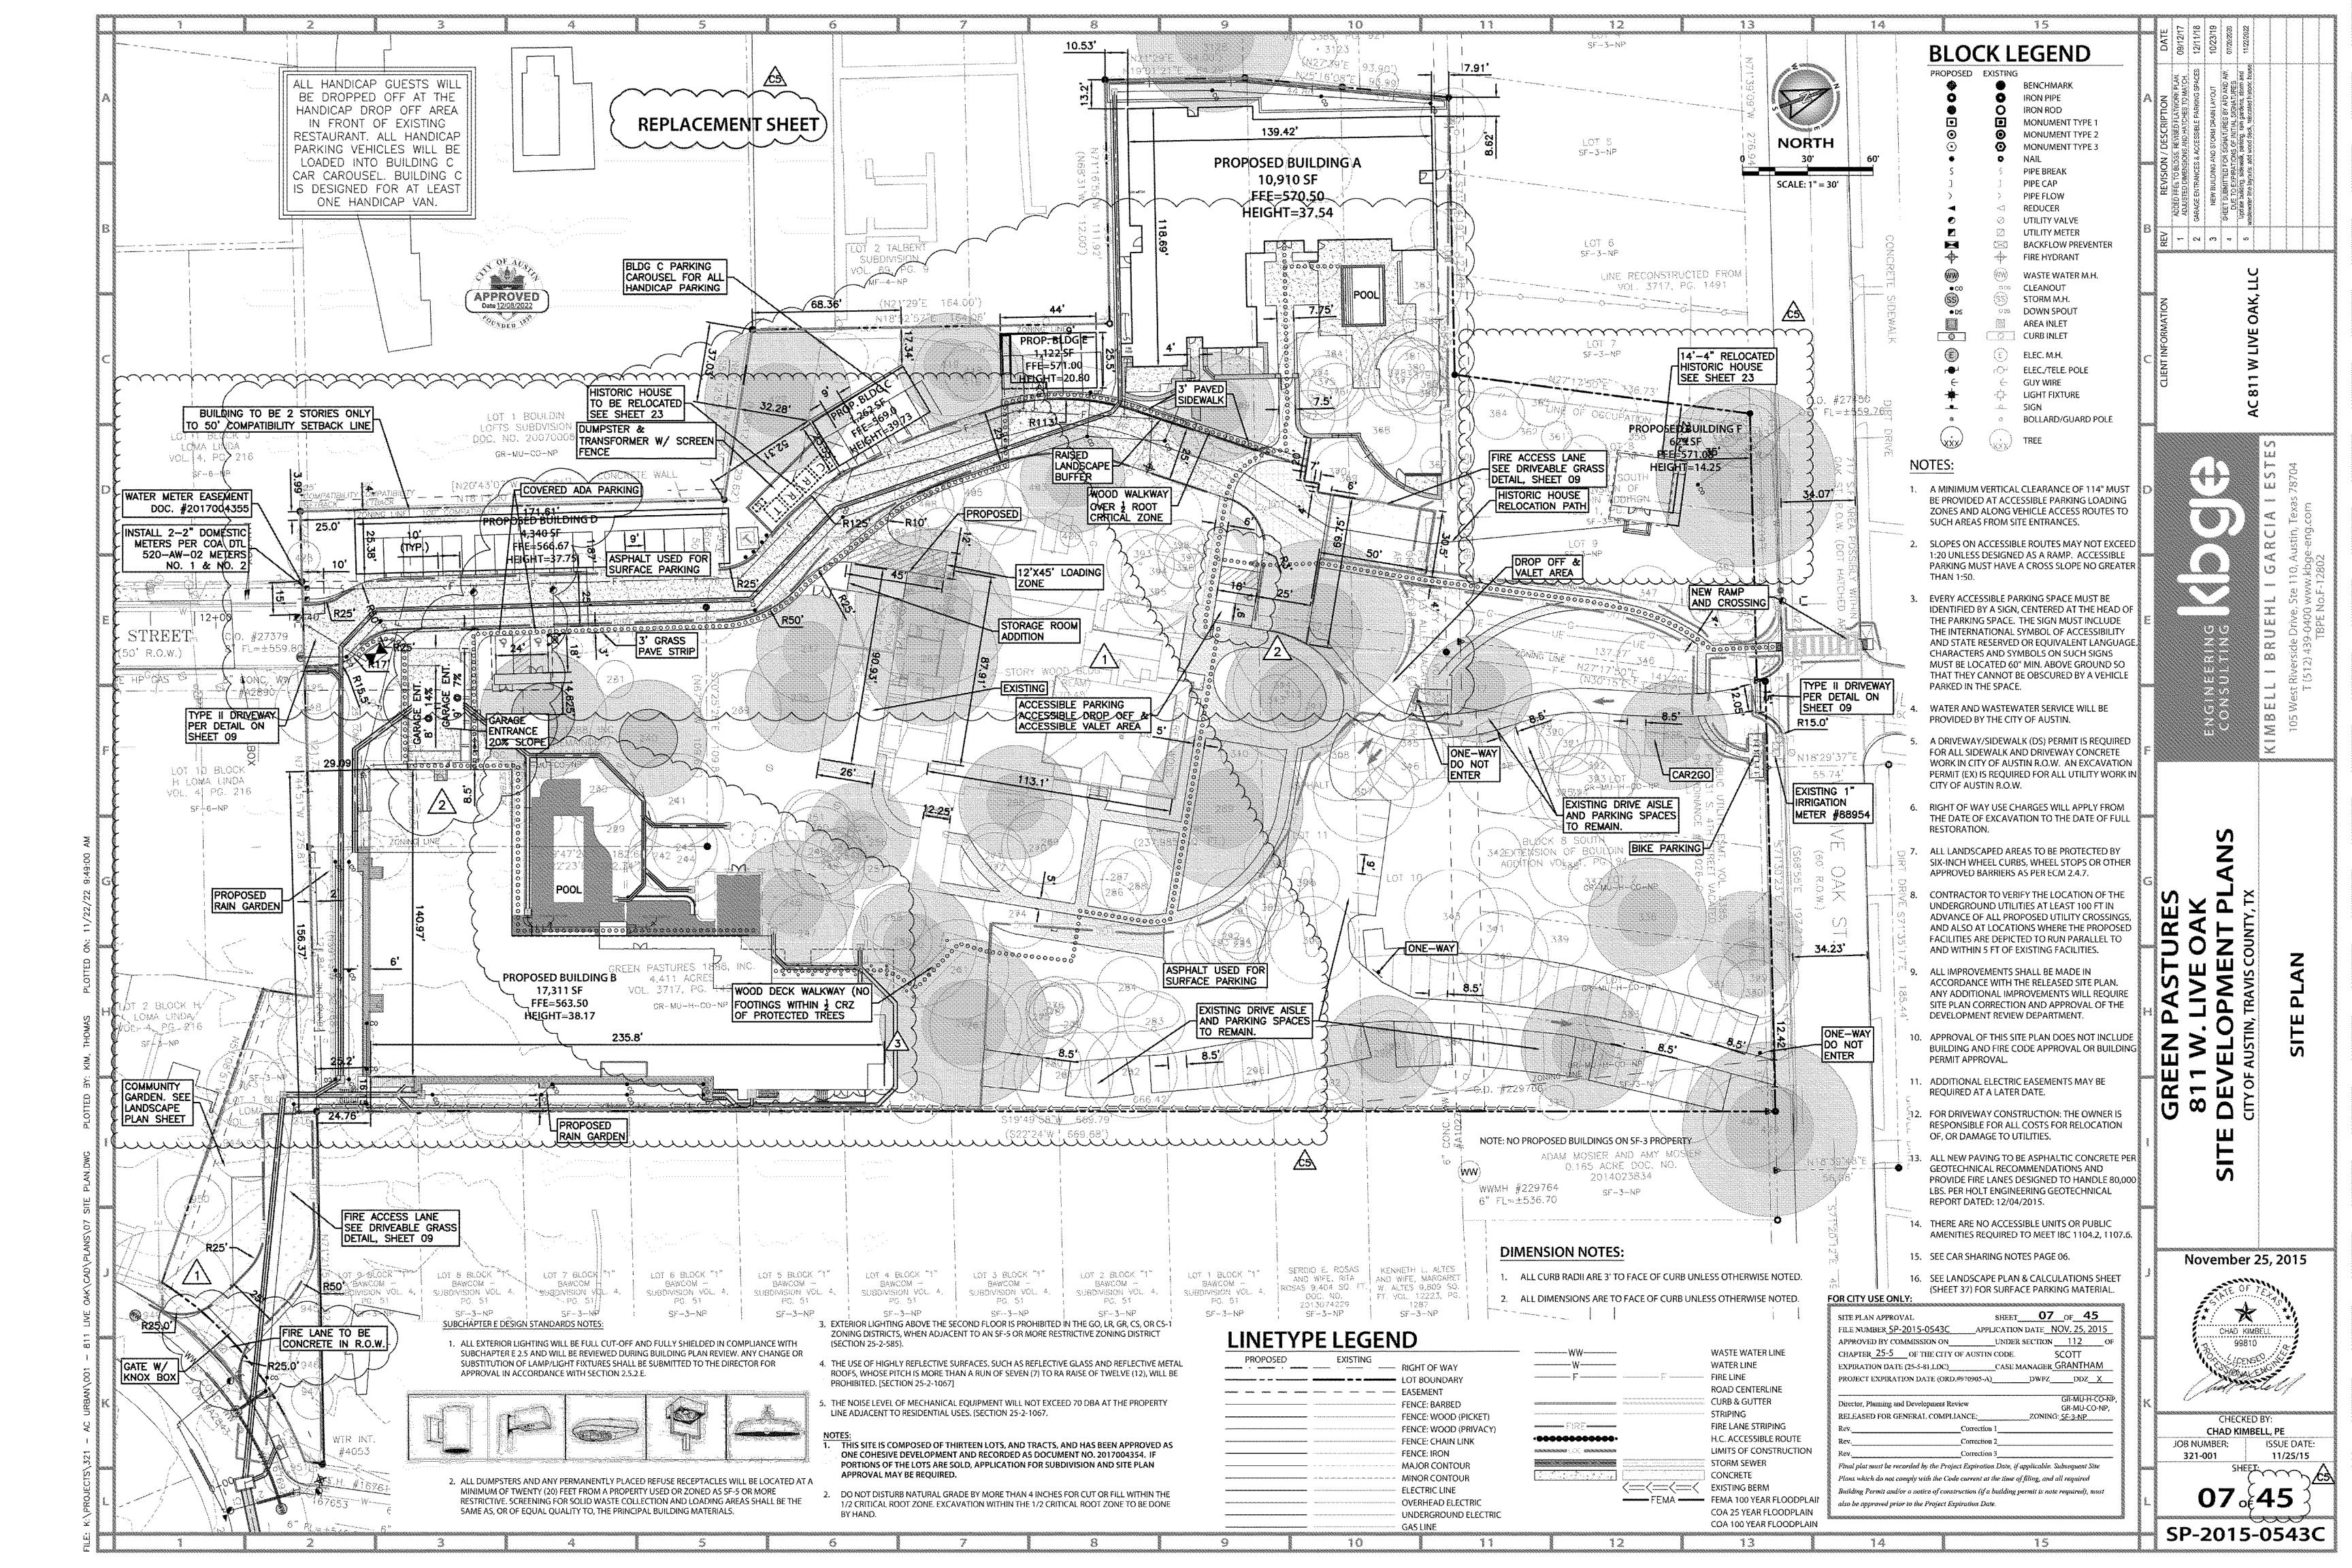

June 19th, 2023

Todd Shaw, Chair City of Austin Planning Commission

Subject: Green Pastures Site Permit Extension SP-2015-0543C(XT2)

Dear Chairman Shaw, dear Planning Commissioners:

This letter is a formal request to the planning commission to decline the application for the extension of the existing site permit for 811 West Live Oak Street as the requisite criteria detailed in the Land Development Code 25-5-62 for such an extension have not been met. We urge that the proposed development be acknowledged as a new project and be required to conform to the prevailing current Land Development Code of Austin. This action will guarantee that all new developments, what this project actually is, adhere to current regulations to the furthest extent feasible. This case should not set a precedent, nor should it foster an environment where there's a lack of fairness, justice, or equality for the residents and developers in the City of Austin.

This image was taken on June 18th, 2023 and depicts exactly the site in 811 W Live Oak St where the hotel should have been built since applied for in 2015. Despite the considerable time elapsed, no structure or significant infrastructure has been constructed.



The initial application for the project's site permit was made in November 2015 and subsequently approved in April 2017 for a three-year period. A building permit was also issued in February 2019. Despite these permits being in effect for over five years, and at times simultaneously, there has been

no discernible progress towards the project's completion. The developer's only consistent endeavor to date has been to attempt to maintain the existing site permit under outdated 2015 regulations that allowed him at first place to get approval of a site plan for a three-story luxury hotel having only a 16-foot setback to several SF-3 triggering houses.

The Green Pastures project doesn't aim to provide affordable or even any residential housing options. Instead, it's designed to function as yet another upscale hotel primarily for people not living in Austin. Despite the project's location within a GR - a designated *community*-commercial zoning district - which is supposedly intended to promote community and neighborhood benefits, it principally serves the developer's commercial interests.

We see no compelling reason to grant an extension to a project that remains firmly anchored in the superseded Land Development Code of 2015 and has now failed for over five years to demonstrate any substantial progress towards completion.

Substantial non-compliance with current and recently updated compatibility code:

The proposed hotel design stands at over 38 feet and spans three stories, with only a 16-foot setback to numerous SF-3 residential properties. In contrast, even the most recent relaxed compatibility code update stipulates a minimum 50-foot setback from triggering houses for any buildings exceeding 30 feet or three stories.

When the developer initially applied for a site permit in 2015, they took advantage of an exception in the land development code, putting forward a proposal that does not adhere to the compatibility standards. The previous Land Development Code used to have an exemption for new developments on historical landmark sites, which allowed the developer to bypass compliance with the compatibility code. However, this exemption was removed in 2016 from the Land Development Code with Resolution No 20160609 - 049. Even after significant modifications to the proposed hotel design most recently, the developer has continuously failed to meet Austin's compatibility standards.

Not meeting the requirements for site permit extension:

The Green Pasture project has remained dormant for more than five years, despite possessing a site plan permit and at times, a building permit. The developer hasn't made any strides towards completion, their only action has been to file for site plan and building permit extensions in an attempt to exploit loopholes and extend the validity of the existing site plan permit.

To qualify for an extension of the site plan permit, a compelling reason for the extension request must be presented by the developer. Additionally, they must fulfil at least one of the following criteria as stipulated in § 25-5-62 of the Land Development Code:

- (a) the site plan substantially complies with the requirements that apply to a new application for site plan approval;
- (b) the applicant filed the original application for site plan approval with the good faith expectation that the site plan would be constructed;
- (c) the applicant constructed at least one structure shown on the original site plan that is suitable for permanent occupancy; or
- (d) the applicant has constructed a significant portion of the infrastructure required for development of the original site plan;

The developer submitted an Engineering Letter on Dec 15, 2022 and re-submitted a corrected version on April 20th, 2023 as part of his application for extension with following claims:

With respect to (a), the developer has indicated that they believe they satisfy the necessary requirements for a new application.

However, the developer's proposed site plan does not meet the current compatibility code. The proposed building height and setback in the developer's plan do not conform to today's regulations.

With respect to (b), the developer claims that he filed the original application in good faith but didn't secure funding during the original site permit between April 2017-April 2020 due to COVID.

In the context of a site plan permit, good faith is generally understood as the developer having acquired the necessary funding, obtained all required permits, and initiated the construction process. However, the site plan permit was approved in April 2017 - two years and 11 months before the WHO declared the COVID pandemic at the end of March 2020. The developer went through the process of applying for a building plan permit. However, despite the building permit being granted in February 2019 for the typical period of 180 days - a timeframe entirely unaffected by the COVID pandemic - the developer failed to secure funding and commence any construction work for the proposed hotel or the required infrastructure. Presently, eight years after the original site plan application and over five years post the granting of the site plan permit, the hotel site remains devoid of any constructed building or extended infrastructure.

With respect to (c), the developer claims that at least one structure, specifically the remodelling of the old restaurant building, has been completed.

However, the restaurant was and is not part of the site plan permit for this hotel project and therefore does not constitute progress towards fulfilling the requirements of the approved development project.

With respect to (d), the developer claims that the constructed gas, water, and underground electric infrastructure for the upgraded restaurant is there to handle the future hotel too.

However, no specific details are provided regarding which components of the infrastructure upgrade for the restaurant were explicitly designed or oversized to accommodate the future hotel and can be considered a significant part of the hotel's infrastructure. While the upgrades made to the utilities for the restaurant may be functional, they do not pertain to the proposed hotel buildings and supporting structures that are the subject of the site plan permit. The restaurant is not included in this site plan permit.

We, the undersigned neighbors respectfully request that, due to the failure to meet any of the factors as stipulated in § 25-5-62 of the Land Development Code, the Commission decline the application for the extension of the existing site plan permit for 811 West Live Oak Street and instead require conformity with current Land Development Code.

Sincerely,



June 20, 2023

Attention: Chairman Shaw and Members of the Austin Planning Commission

CC: District 9 City Council Member, Mr. Zohaib Qadri and Austin City Mayor, Mr. Kirk Watson

Subject: Concerns Regarding the Proposed Hotel Development of Green Pastures located at 811 West Live Oak Street in the Bouldin Creek Neighborhood.

Dear Chairman Shaw and Respected Members of the Austin Planning Commission,

I trust this letter finds you well, continuing your invaluable work of maintaining Austin's unique spirit while also fostering its growth and progress.

The purpose of this letter is to voice profound concerns regarding the proposed hotel development project at Green Pastures in the Bouldin Creek Neighborhood. This landmark, more than a structure, embodies our shared legacy and community identity. However, in our view, the currently proposed hotel project is seeking to use the current property's grandfathered, non-conforming use to push through a project that is incompatible with the surrounding residential neighborhood of Bouldin Creek. This proposal will further strain the current infrastructure that was designed for residential uses (ie. roads, traffic patterns, drainage, etc...) to promote the interests of a commercial developer. Green Pastures as it currently exists, serves the greater Austin community and is appropriately sized to seamlessly fit within the Bouldin Creek Neighborhood. Our neighborhood is a patchwork of 1 and 2 story homes, a haven for families, and an environment that fosters interactions between neighbors and safe play for our children. This is a cherished way of life for us, and we fear this proposed significant increase in land development will fundamentally alter our quality of life.

Our community has discussed the potential implications of this project and we have identified several key concerns:

- 1. **Loss of Privacy**: The height and proximity of the proposed hotel would create a significant privacy issue, with hotel guests potentially having a direct view into our homes given the currently proposed 16-foot setback versus the updated land use code which requires a 50-foot setback for any buildings exceeding 30 feet or three stories.
- 2. **Noise and Light Pollution**: Increased noise from hotel guests, operations, and maintenance activities could disrupt the peace of our neighborhood. Additionally, increased light pollution could impact our quality of life, especially during nighttime hours.
- 3. **Increased Traffic and Parking Issues**: The absence of direct access to the hotel via commercial roads could lead to increased traffic flow through the Bouldin Creek neighborhood. This influx could affect pedestrian safety, particularly for children, and the tranquility of our streets. Also, if the hotel does not provide adequate parking, it could lead to parking overflow in the residential area.

In addition, we are concerned about the increase of commercial and employee traffic this project will impose on the Bouldin Creek neighborhood. The residents of Bouldin Creek are already significantly impacted by the existing Green Pastures establishment. Each morning delivery trucks, sometime as large as tractor trailers, back up on S. 4th St. all the way onto Oltorf

St. Often these trucks have to backup blindly onto Oltorf from S. 4th as there is no way for these tractor trailers to turn around at Green Pastures, especially with other delivery and service trucks blocking the drive and street. This commercial and employee traffic will only worsen with the proposed expansion plan.

Finally, the development plan includes a second access point off S 3rd Street. The developer has indicated that this access road will only be used for limited purposes such as emergency vehicles. However, a more realistic outcome will be that hotel and event patrons will use this road when other access points back up.

- 4. **Risk of Water Runoff**: The construction and footprint of the hotel could exacerbate water runoff, potentially causing damage to the surrounding residential properties. While the developer has proposed the inclusion of some stormwater mitigation solutions, we are concerned that these measures do not adequately prevent excess rainwater from flowing into the yards of adjacent homes that are downhill from the proposed site.
- 5. Inclusion, Diversity and Impact: A large commercial project that embodies the above concerns, may negatively impact the value and continuity of our neighborhood without making our community more inclusive or affordable for families of Bouldin Creek. Our homes, community and children are our most valued assets. Instead, this project enables the construction of another upscale hotel primarily for people not living in Austin and to primarily serve the commercial and financial interests of the project's developers.

In addition to the above concerns, the towering structure of the proposed hotel starkly contrasts with the modest architecture that defines our neighborhood's charm. This could not only cast a literal shadow on our homes but also impact the intangible sense of community we hold dear.

In light of these pressing concerns, we the residents of the Bouldin Creek Neighborhood, kindly ask the Austin Planning Commission to decline the application for the extension of the existing site permit and require this project to meet the requirements of the City's current land use code. We want to clarify that we are not against development per se. Our concerns specifically revolve around the proposed extension of a permit that has been outstanding for several years, given the significant changes in our community and the broader Austin area during that time. We trust in the wisdom and fairness of the Commission to take our viewpoints into account and make a decision that best balances the interests of all parties involved.

Thank you for considering our concerns. We place our trust in you and your dedication to protecting Austin's essence while managing its growth.

Yours sincerely,

Residents of Bouldin Creek