



MEMORANDUM

TO: Zoning and Platting Commission Members


FROM: Sherri Sirwaitis
Planning Department

DATE: September 27, 2023

RE: C14-2023-0049 (Bolm East PDA) Postponement Request

The staff would like to request a postponement of the above mentioned case to October 17, 2023. We are asking for this postponement so that the applicant can work with the Austin Transportation and Public Works Department to clear their outstanding comments.


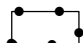
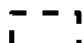
The postponement request was made in a timely manner and meets the Planning Commission's policy.

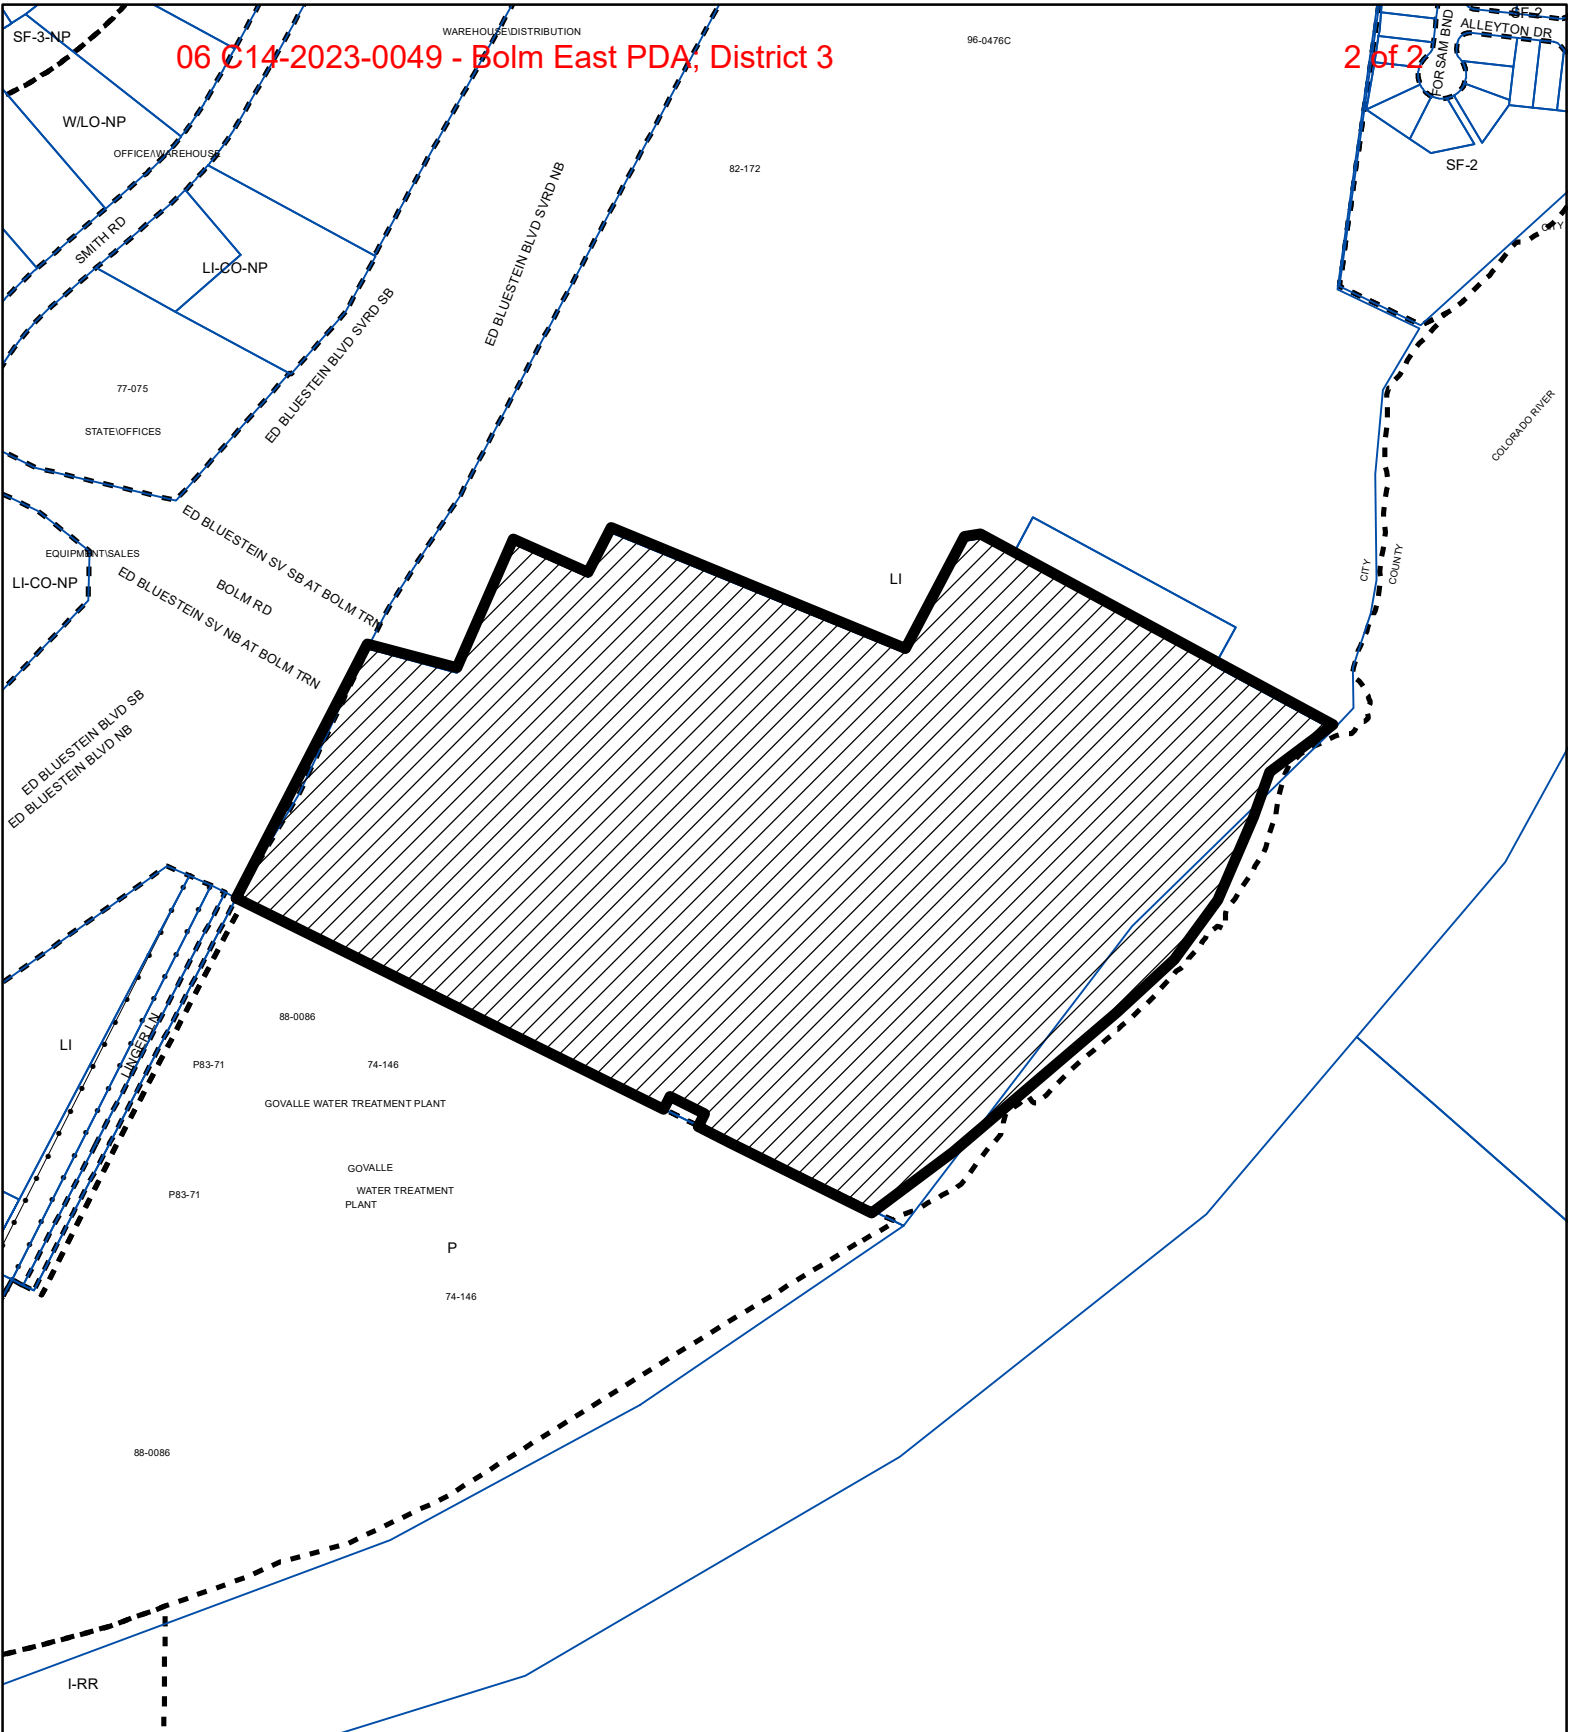

ZONING

ZONING CASE#: C14-2023-0049



-  SUBJECT TRACT
-  PENDING CASE
-  ZONING BOUNDARY

1" = 400'

This product is for informational purposes and may not have been prepared for or be suitable for legal, engineering, or surveying purposes. It does not represent an on-the-ground survey and represents only the approximate relative location of property boundaries.

This product has been produced by the Housing and Planning Department for the sole purpose of geographic reference. No warranty is made by the City of Austin regarding specific accuracy or



Created: 4/11/2023