



- **RESTORED AS PER STANDARD SPECIFICATION 609.S.**
- NO DREDGE PROPOSED
- ALL WORK TO BE PERFORMED FROM BARGE
- PERMANENT IMPROVEMENTS ARE PROHIBITED WITHIN THE SHORELINE SETBACK AREA [LDC 25-2-551(8)(3)]
- THE PROPOSED BOAT DOCK WILL BE AT LEAST 66% OPEN [LDC25-2-1176(A)(8)(B)]
- NO PILINGS TO BE DRIVEN WITHIN THE 50% CRZ
- ALL MATERIALS ON LAND TO BE PERMEABLE

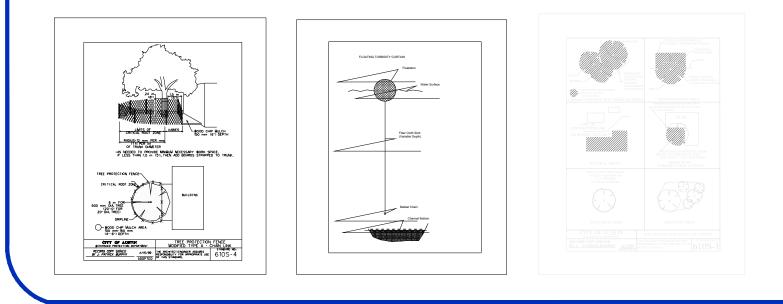

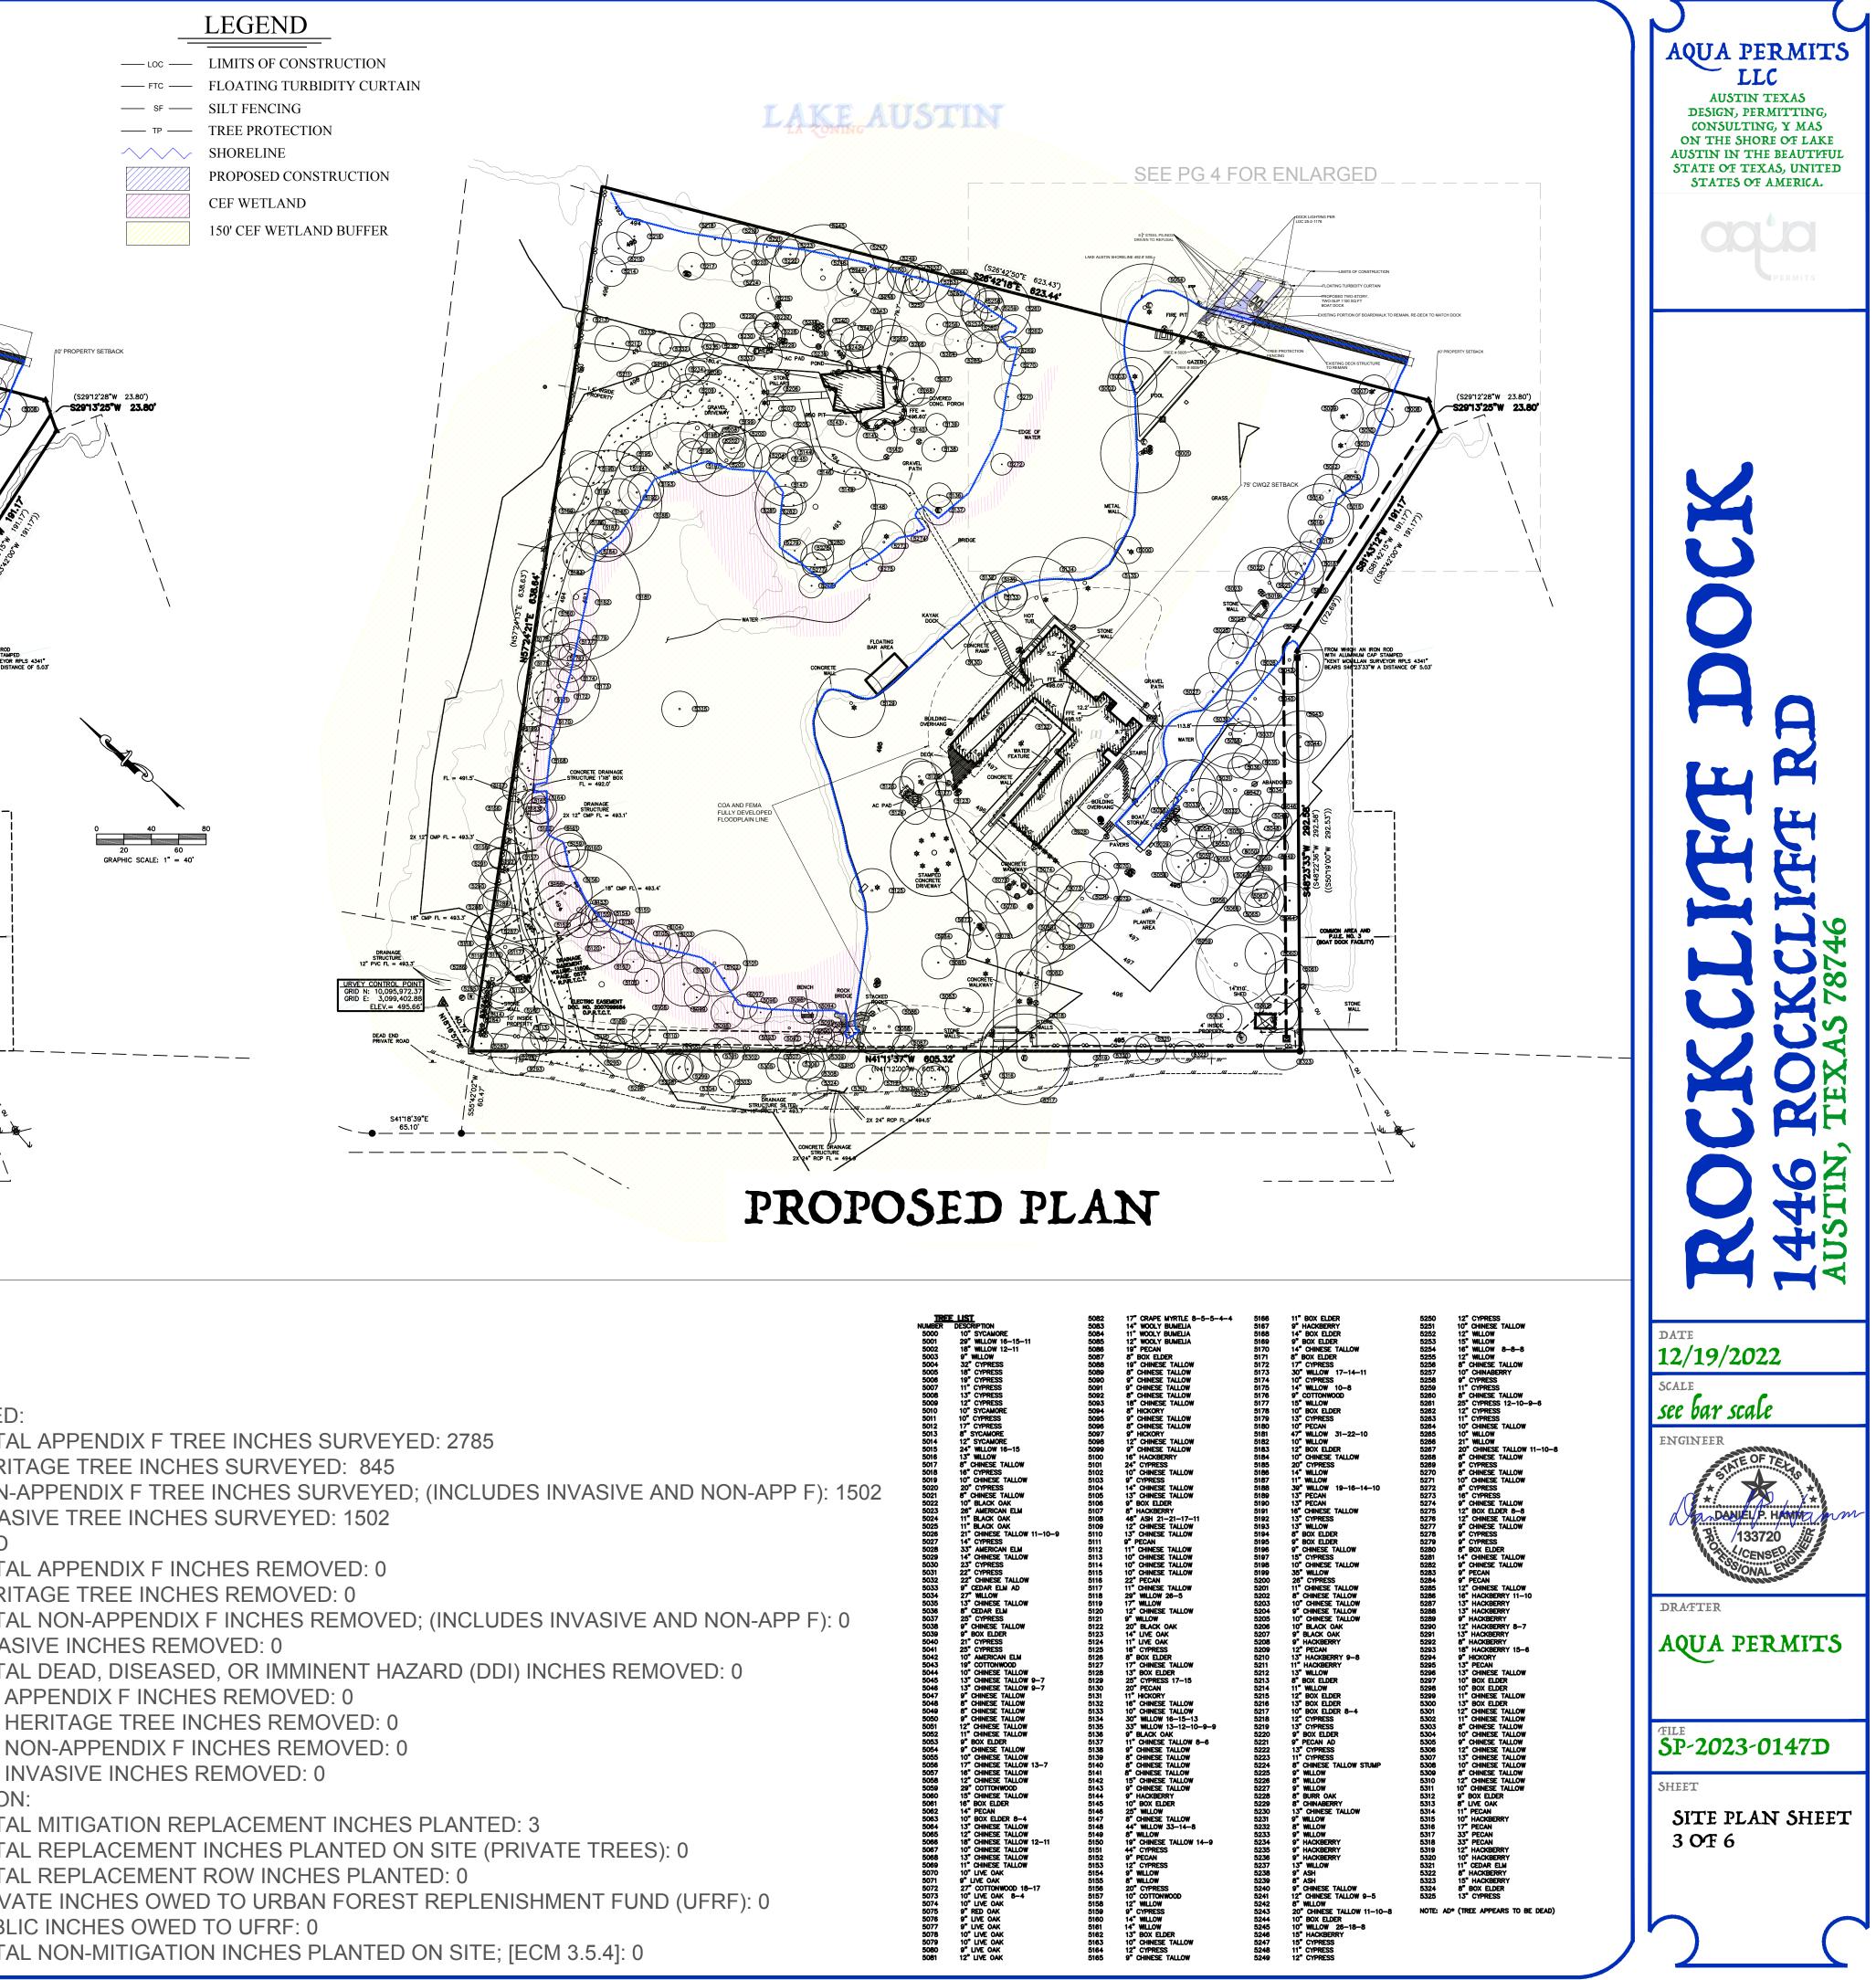

SURVEYED:

COMMON AREA AND P.U.E. NO. 3 (BOAT DOCK FACILITY)

- TOTAL APPENDIX F TREE INCHES SURVEYED: 2785
- HERITAGE TREE INCHES SURVEYED: 845
- NON-APPENDIX F TREE INCHES SURVEYED; (INCLUDES INVASIVE AND NON-APP F): 1502 INVASIVE TREE INCHES SURVEYED: 1502

REMOVED

- TOTAL APPENDIX F INCHES REMOVED: 0
- HERITAGE TREE INCHES REMOVED: 0
- TOTAL NON-APPENDIX F INCHES REMOVED; (INCLUDES INVASIVE AND NON-APP F): 0
- INVASIVE INCHES REMOVED: 0
- TOTAL DEAD, DISEASED, OR IMMINENT HAZARD (DDI) INCHES REMOVED: 0
- DDI APPENDIX F INCHES REMOVED: 0
- DDI HERITAGE TREE INCHES REMOVED: 0
- DDI NON-APPENDIX F INCHES REMOVED: 0
- DDI INVASIVE INCHES REMOVED: 0

MITIGATION:

- TOTAL MITIGATION REPLACEMENT INCHES PLANTED: 3
- TOTAL REPLACEMENT INCHES PLANTED ON SITE (PRIVATE TREES): 0
- TOTAL REPLACEMENT ROW INCHES PLANTED: 0
- PRIVATE INCHES OWED TO URBAN FOREST REPLENISHMENT FUND (UFRF): 0
- PUBLIC INCHES OWED TO UFRF: 0
- TOTAL NON-MITIGATION INCHES PLANTED ON SITE; [ECM 3.5.4]: 0