

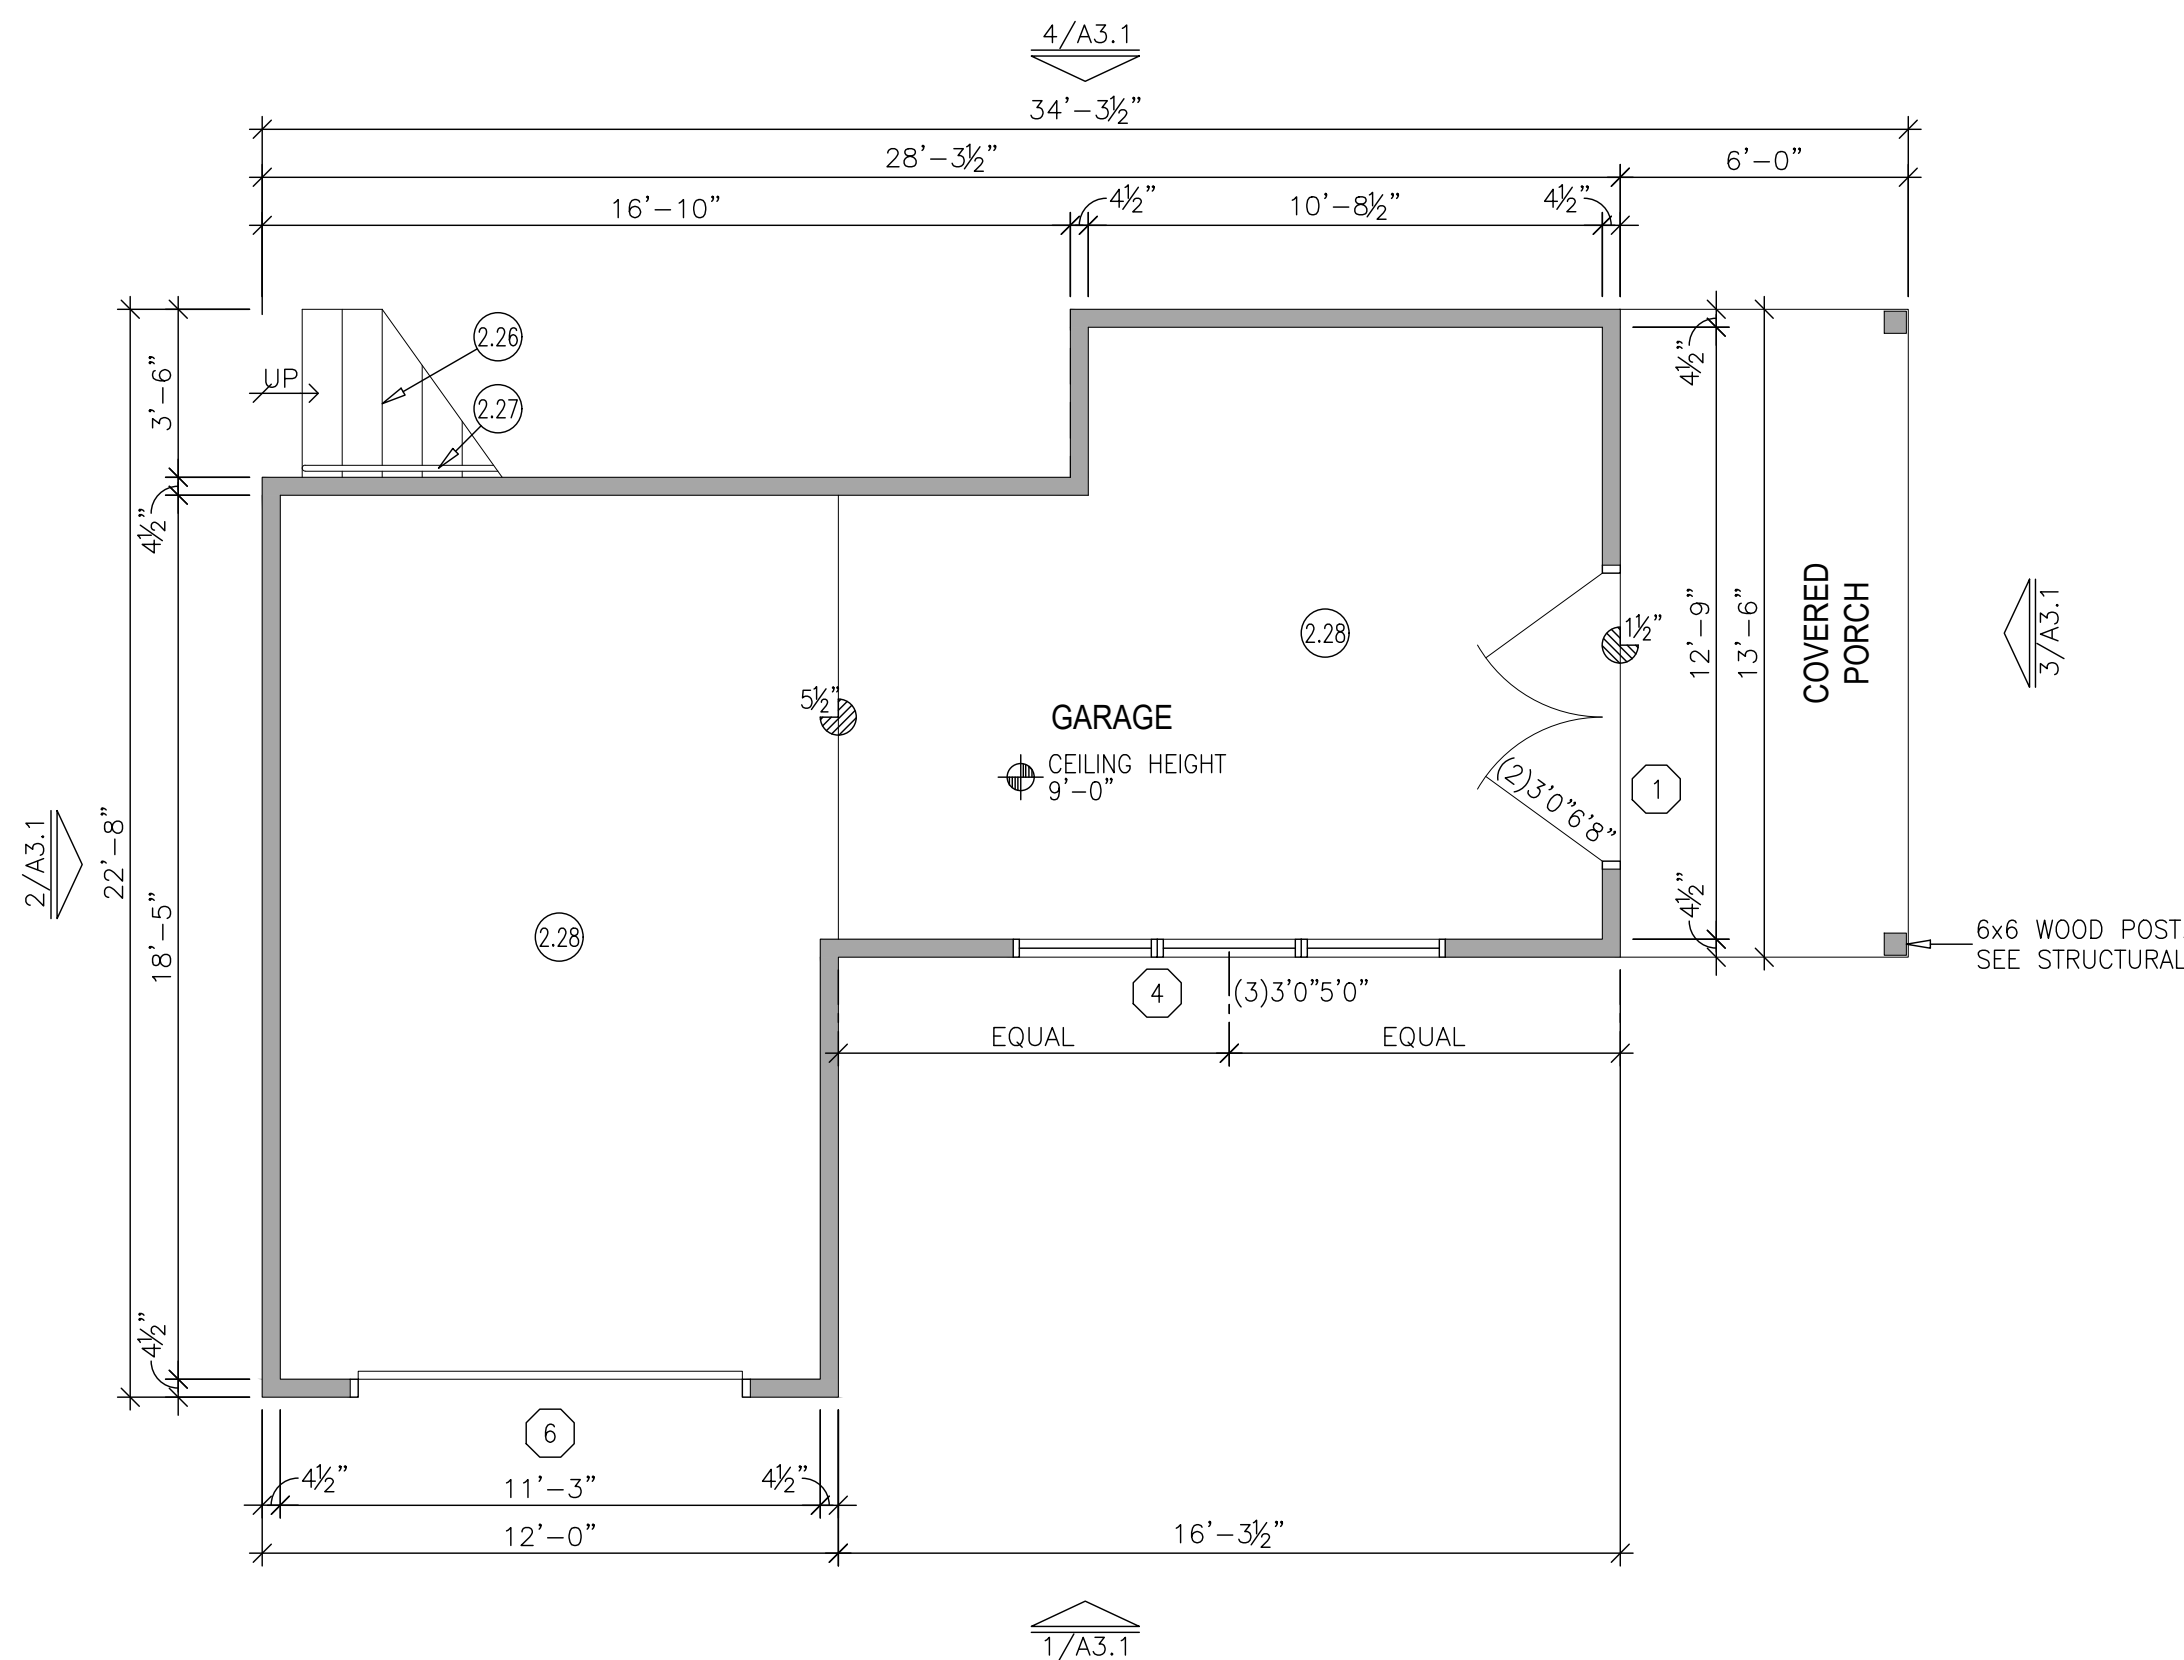
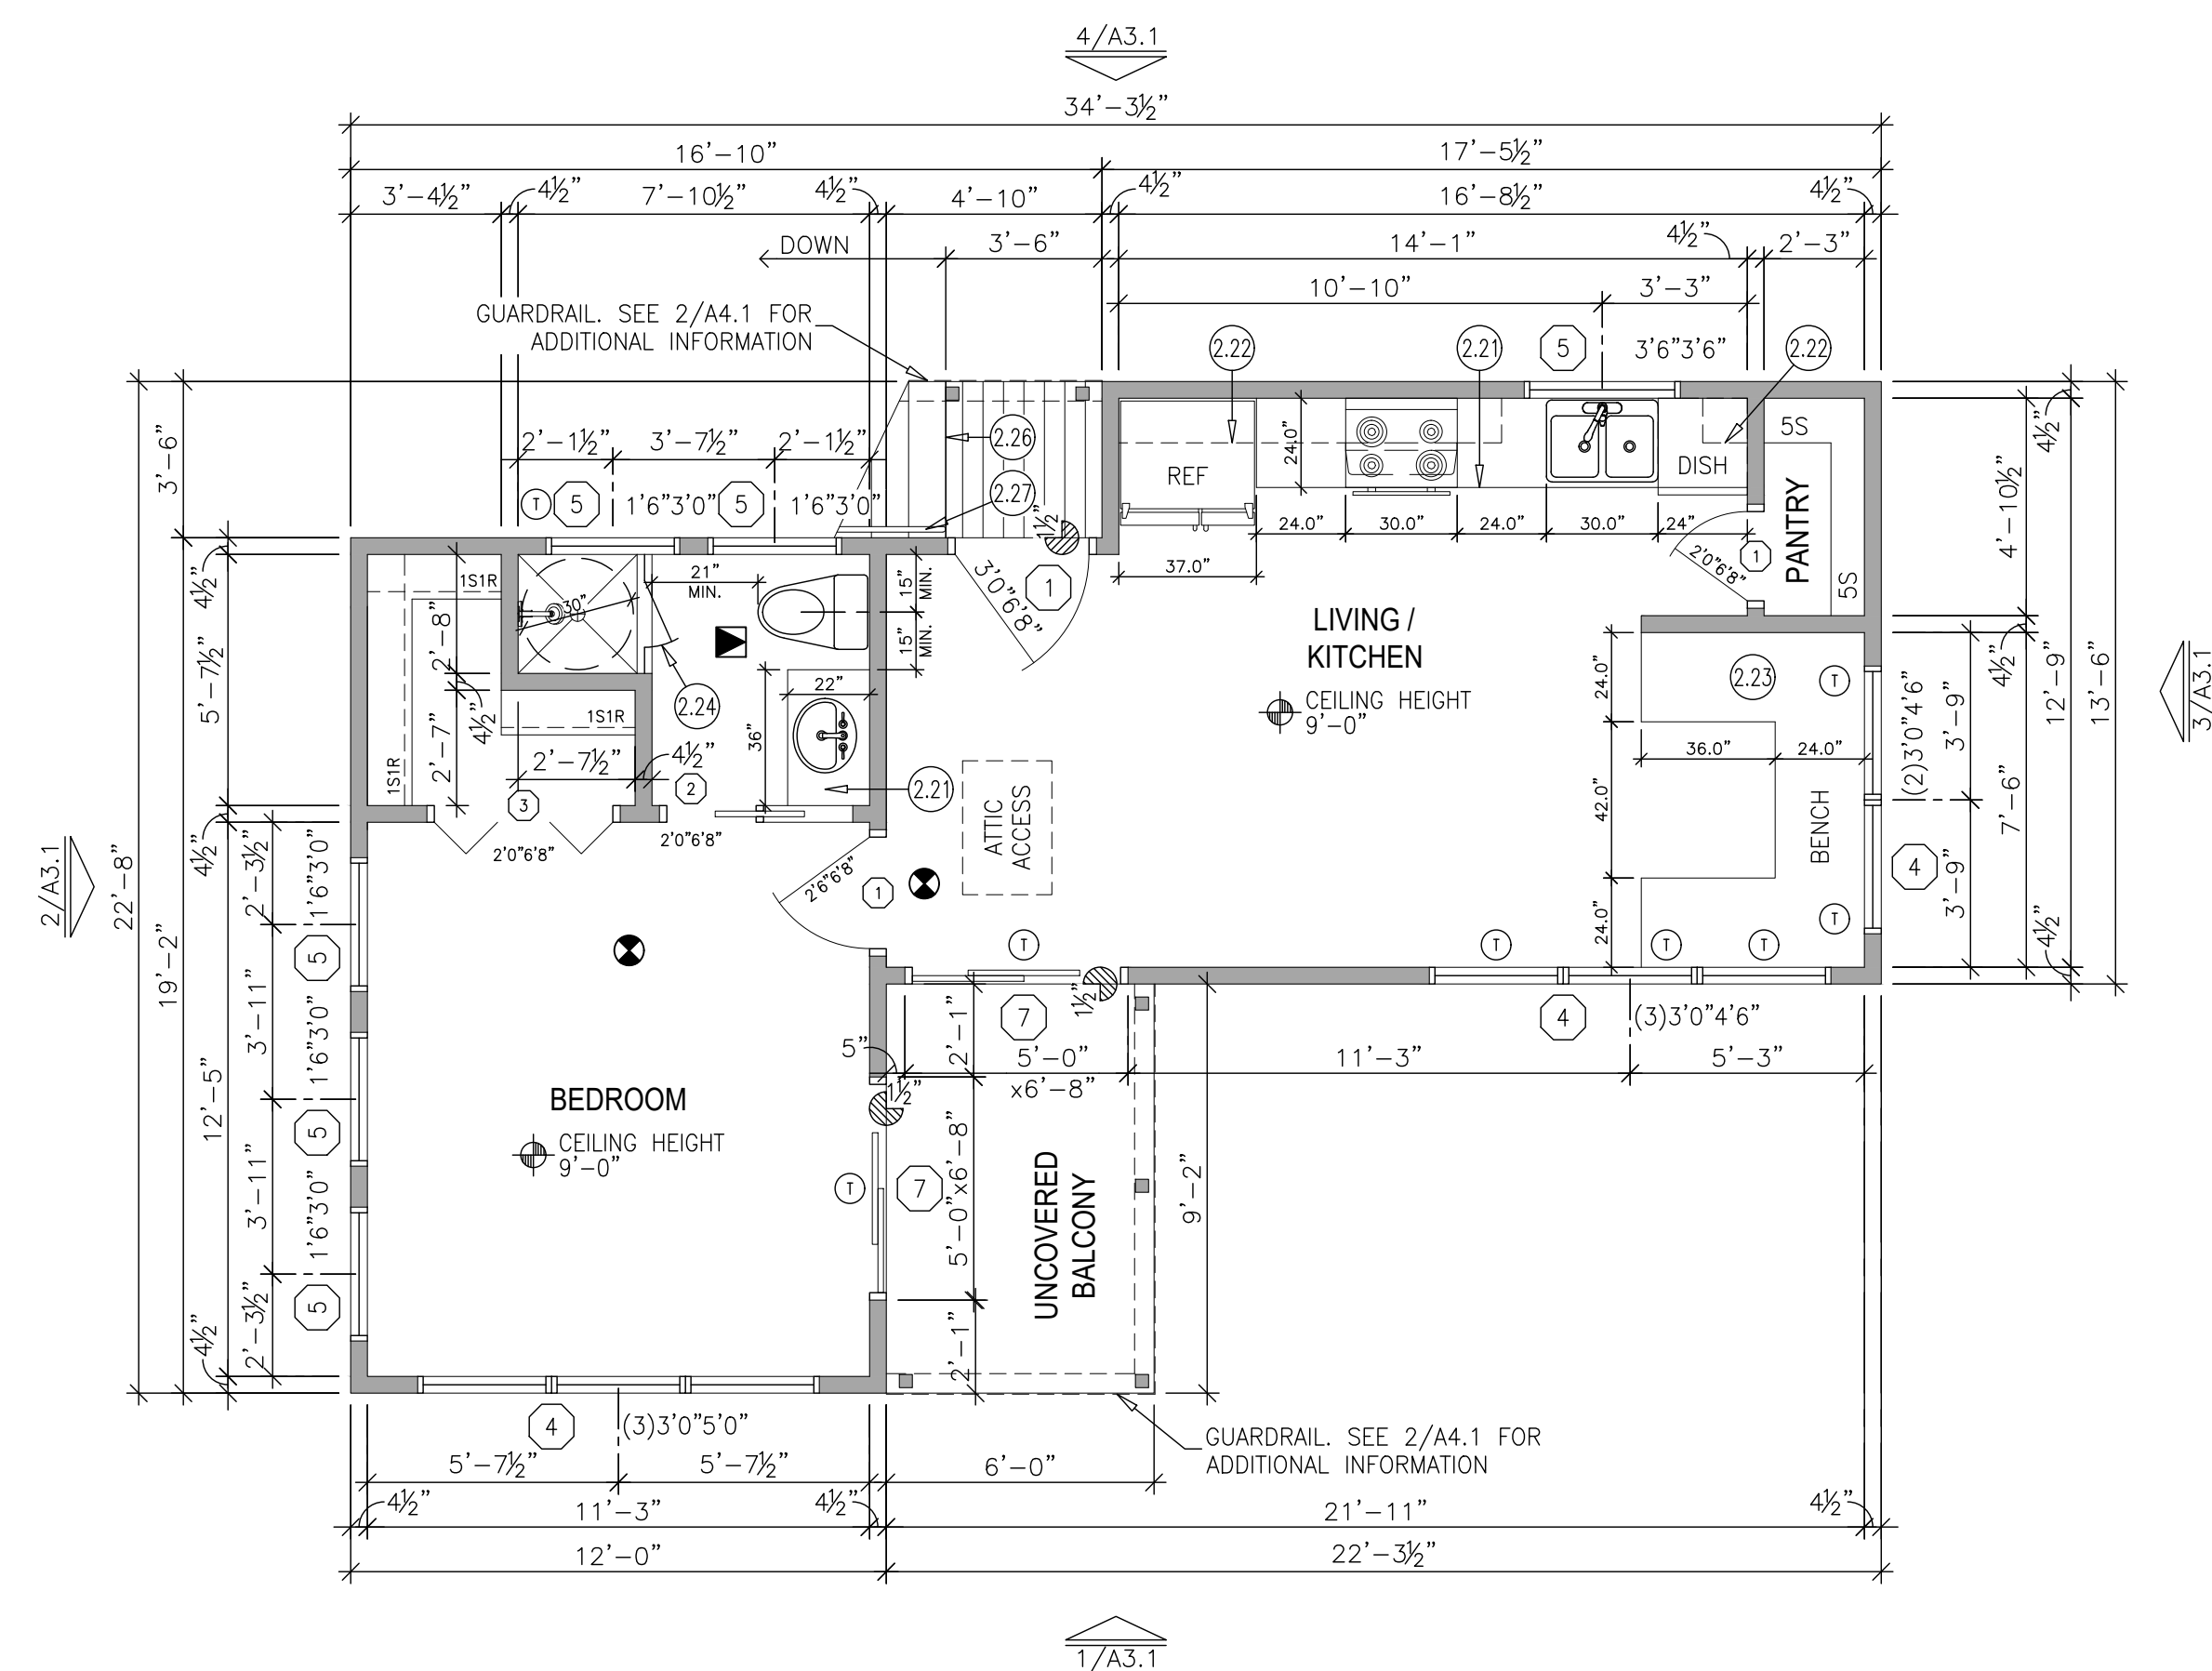
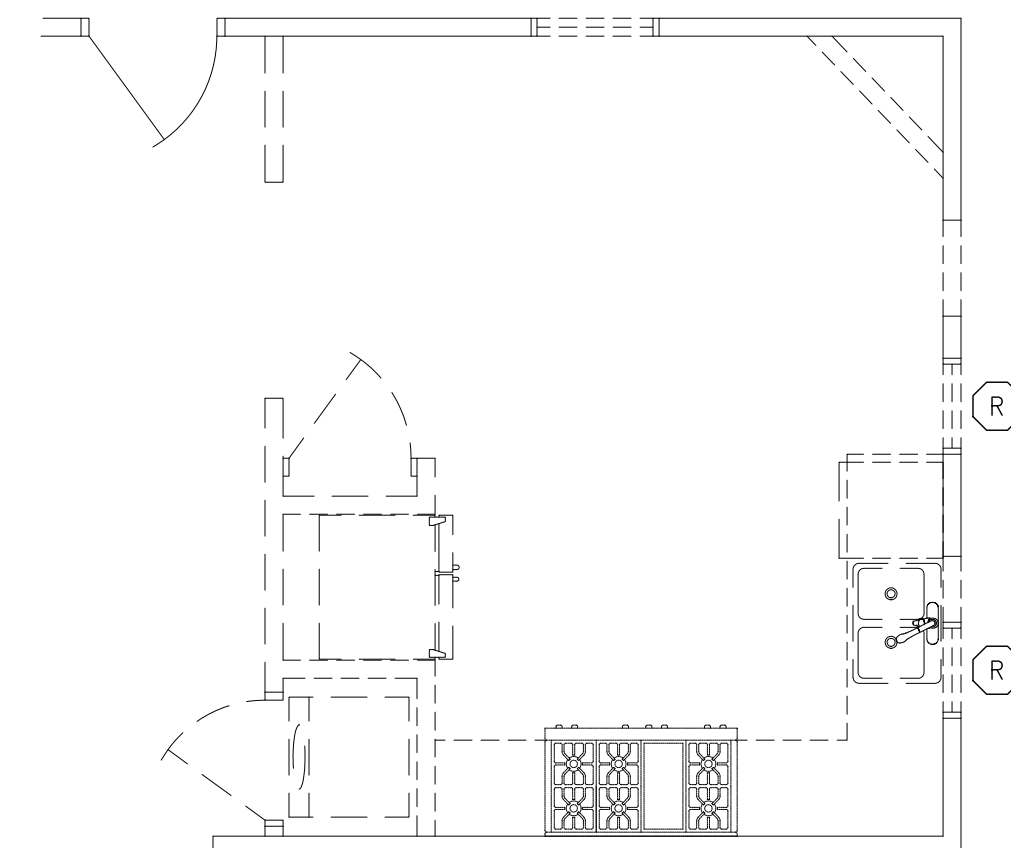


1.25 LOW IMPACT PAVING. COORDINATE w/ CITY ARBORIST.
SEE 2/A1.2 FOR ADDITIONAL INFORMATION

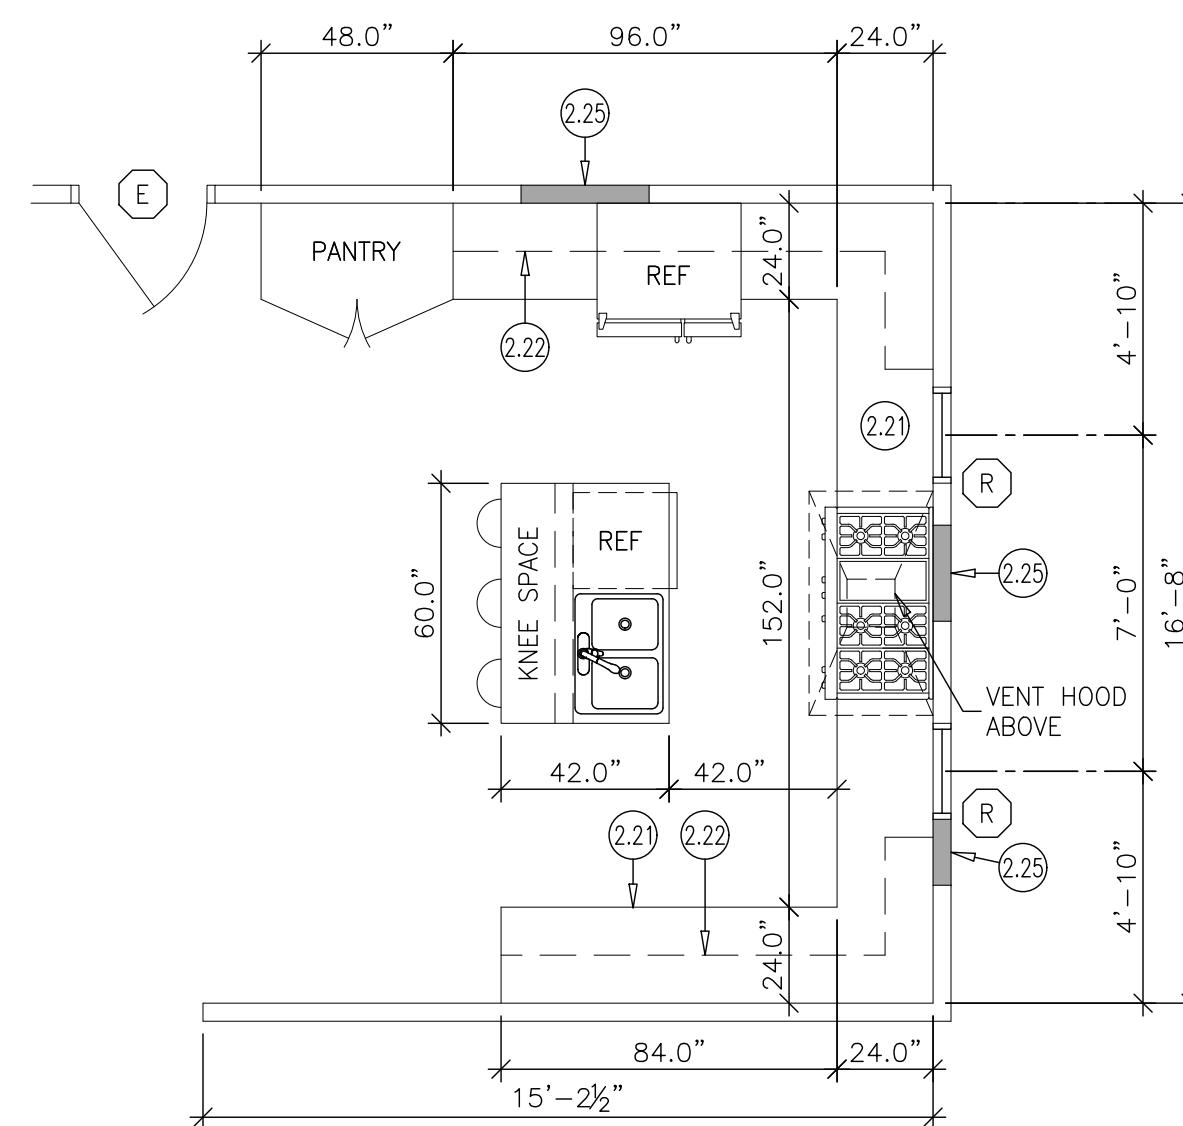

1. ALL PAINT COLORS TO MATCH EXISTING. FINAL SELECTION BY OWNER
2. SOLE PLATES AND ALL EXPOSED WOOD TO BE PRESSURE TREATED
3. SEE ROOF PLAN FOR ROOF MATERIALS, SLOPES & OVERHANGS

3.01	SIDING TO MATCH EXISTING RESIDENCE. PAINT. FINAL SELECTION OF COLOR, STYLE AND EXPOSURE BY OWNER
3.02	WOOD TRIM TO MATCH EXISTING RESIDENCE. PAINT. FINAL SELECTION OF COLOR, STYLE AND EXPOSURE BY OWNER
3.03	1x12 WOOD TRIM TO MATCH EXISTING RESIDENCE. PAINT. FINAL SELECTION OF COLOR, STYLE AND EXPOSURE BY OWNER

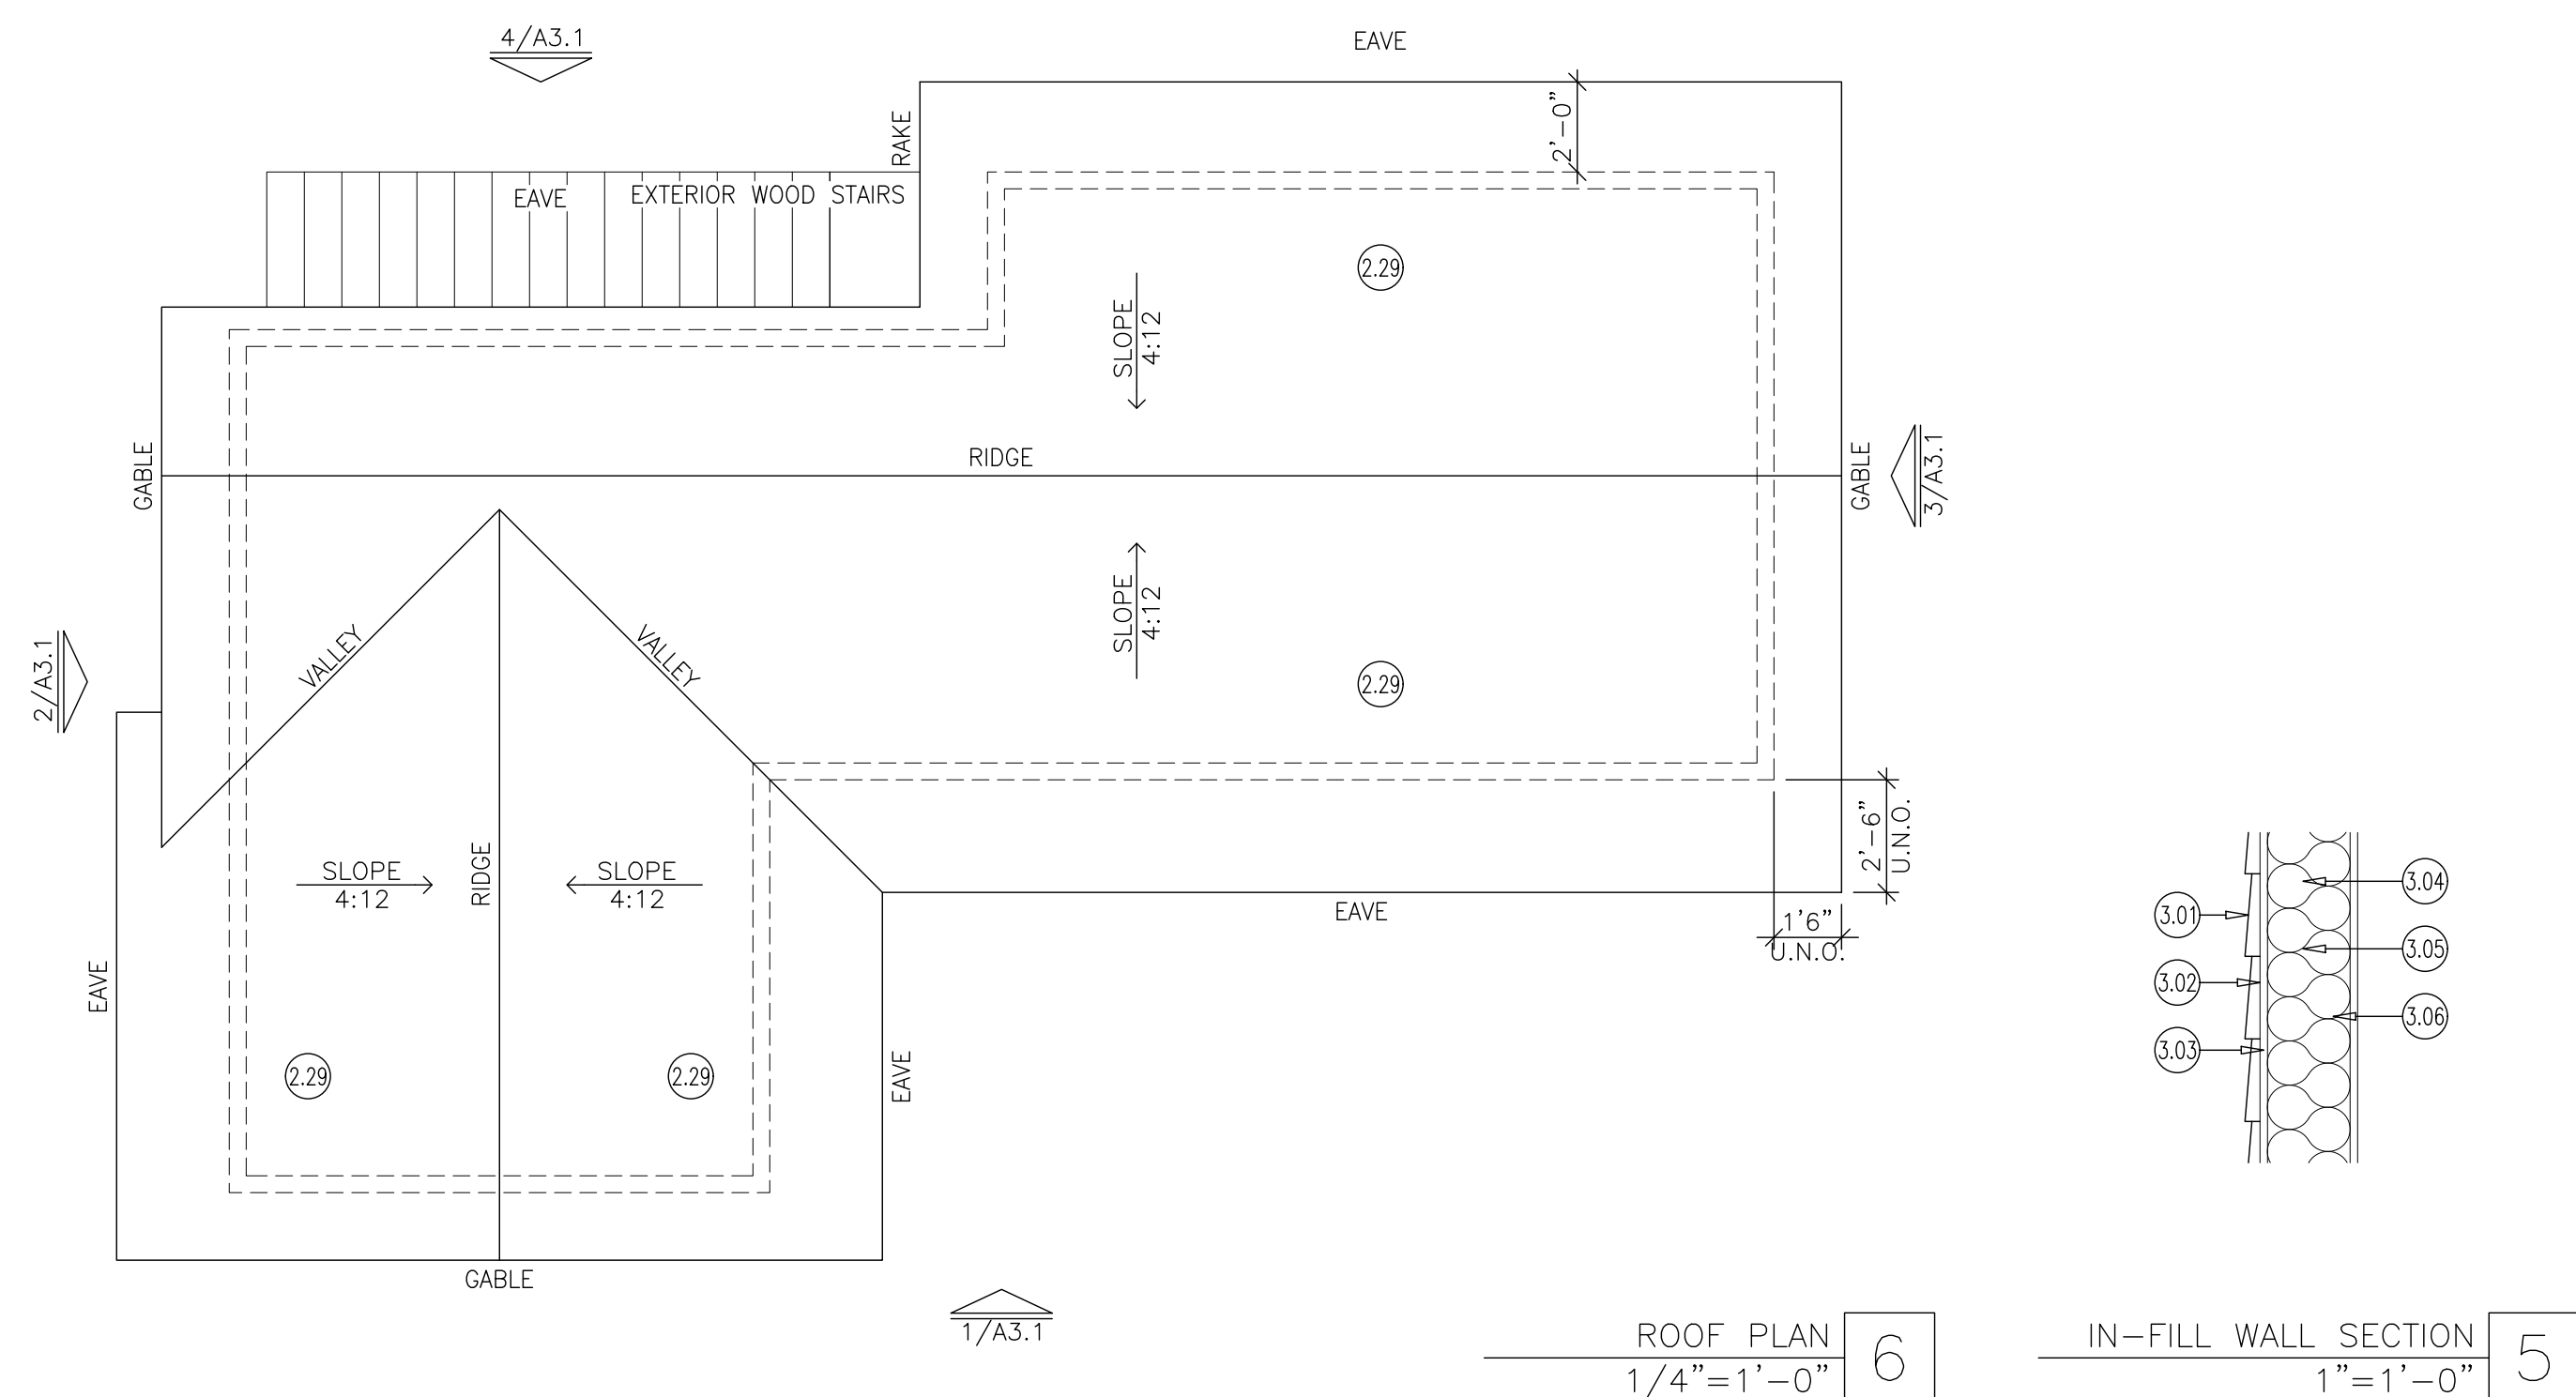

MORRIS RESIDENCE
NEW ADU & KITCHEN REMODEL
AUSTIN, TEXAS

12.16.22	REVIEW SET
12.19.22	PERMIT SET
11.30.23	CITY COMMENTS

[illegible]

A3.1