

OVERVIEW


- 4 BEDROOM / 3.5 BATH HOME WITH DETACHED REAR GARAGE
- DESIGN AESTHETICS IN KEEPING WITH NEIGHBORHOOD CHARACTER IN BOTH DETAIL AND SCALE
- SIDE PORTE COCHERE ON THE SIDE OF HOUSE
- TRADITIONAL BRICK AND SIDING EXTERIOR MATERIALS




PRESTON

INSPIRATION REFERENCE


PLANS
SCALE : 3/16" = 1'-0"

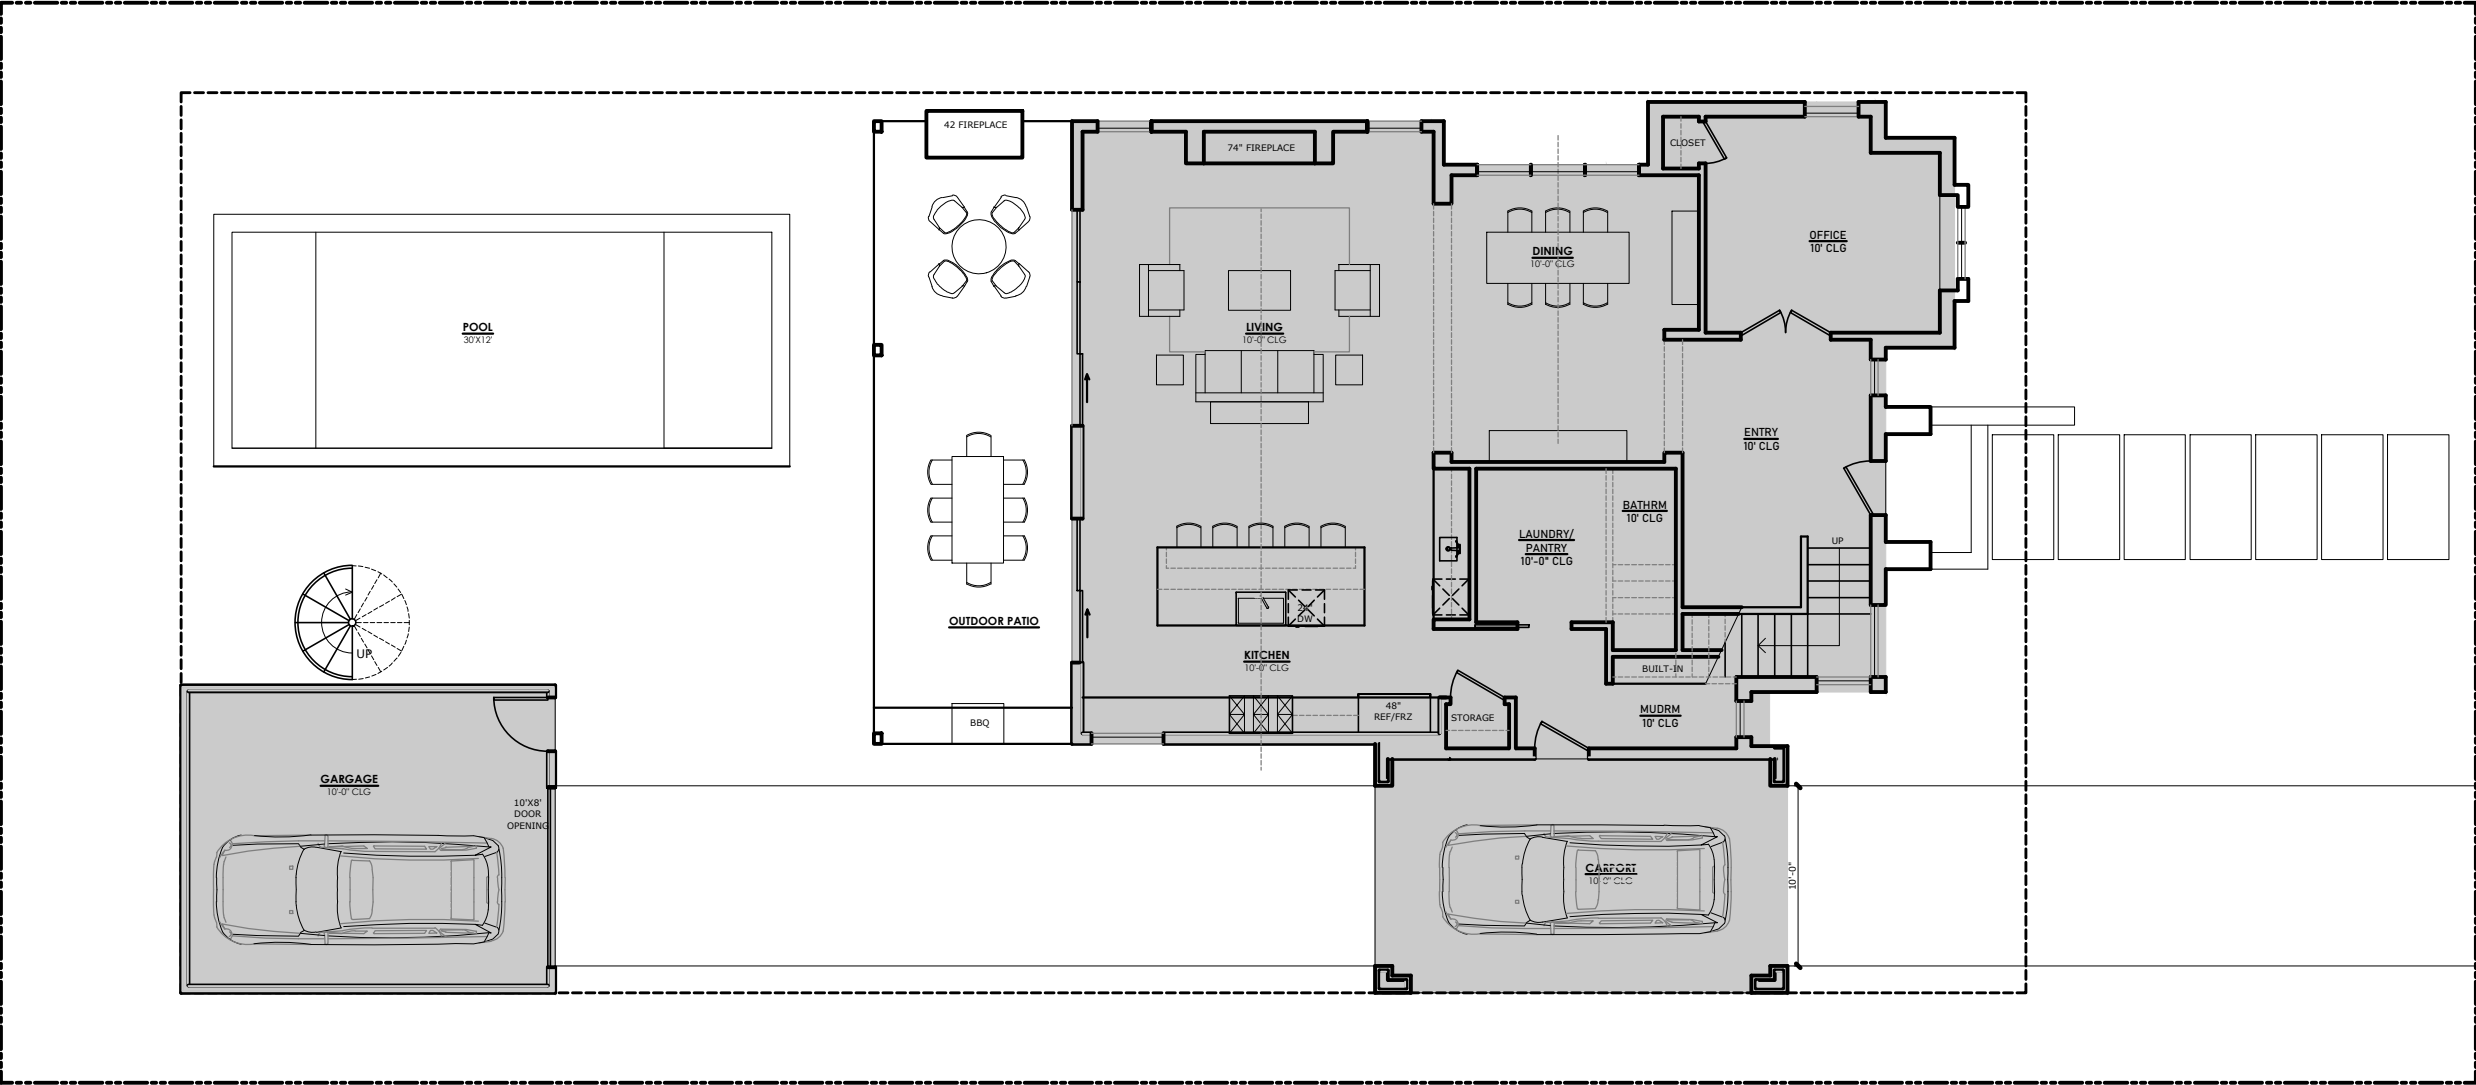


1ST FL 1596 SF
2ND FL 1551 SF
ATTICS 415 SF
PARKING 653 SF
TOTAL CONDITIONED 3562 SF

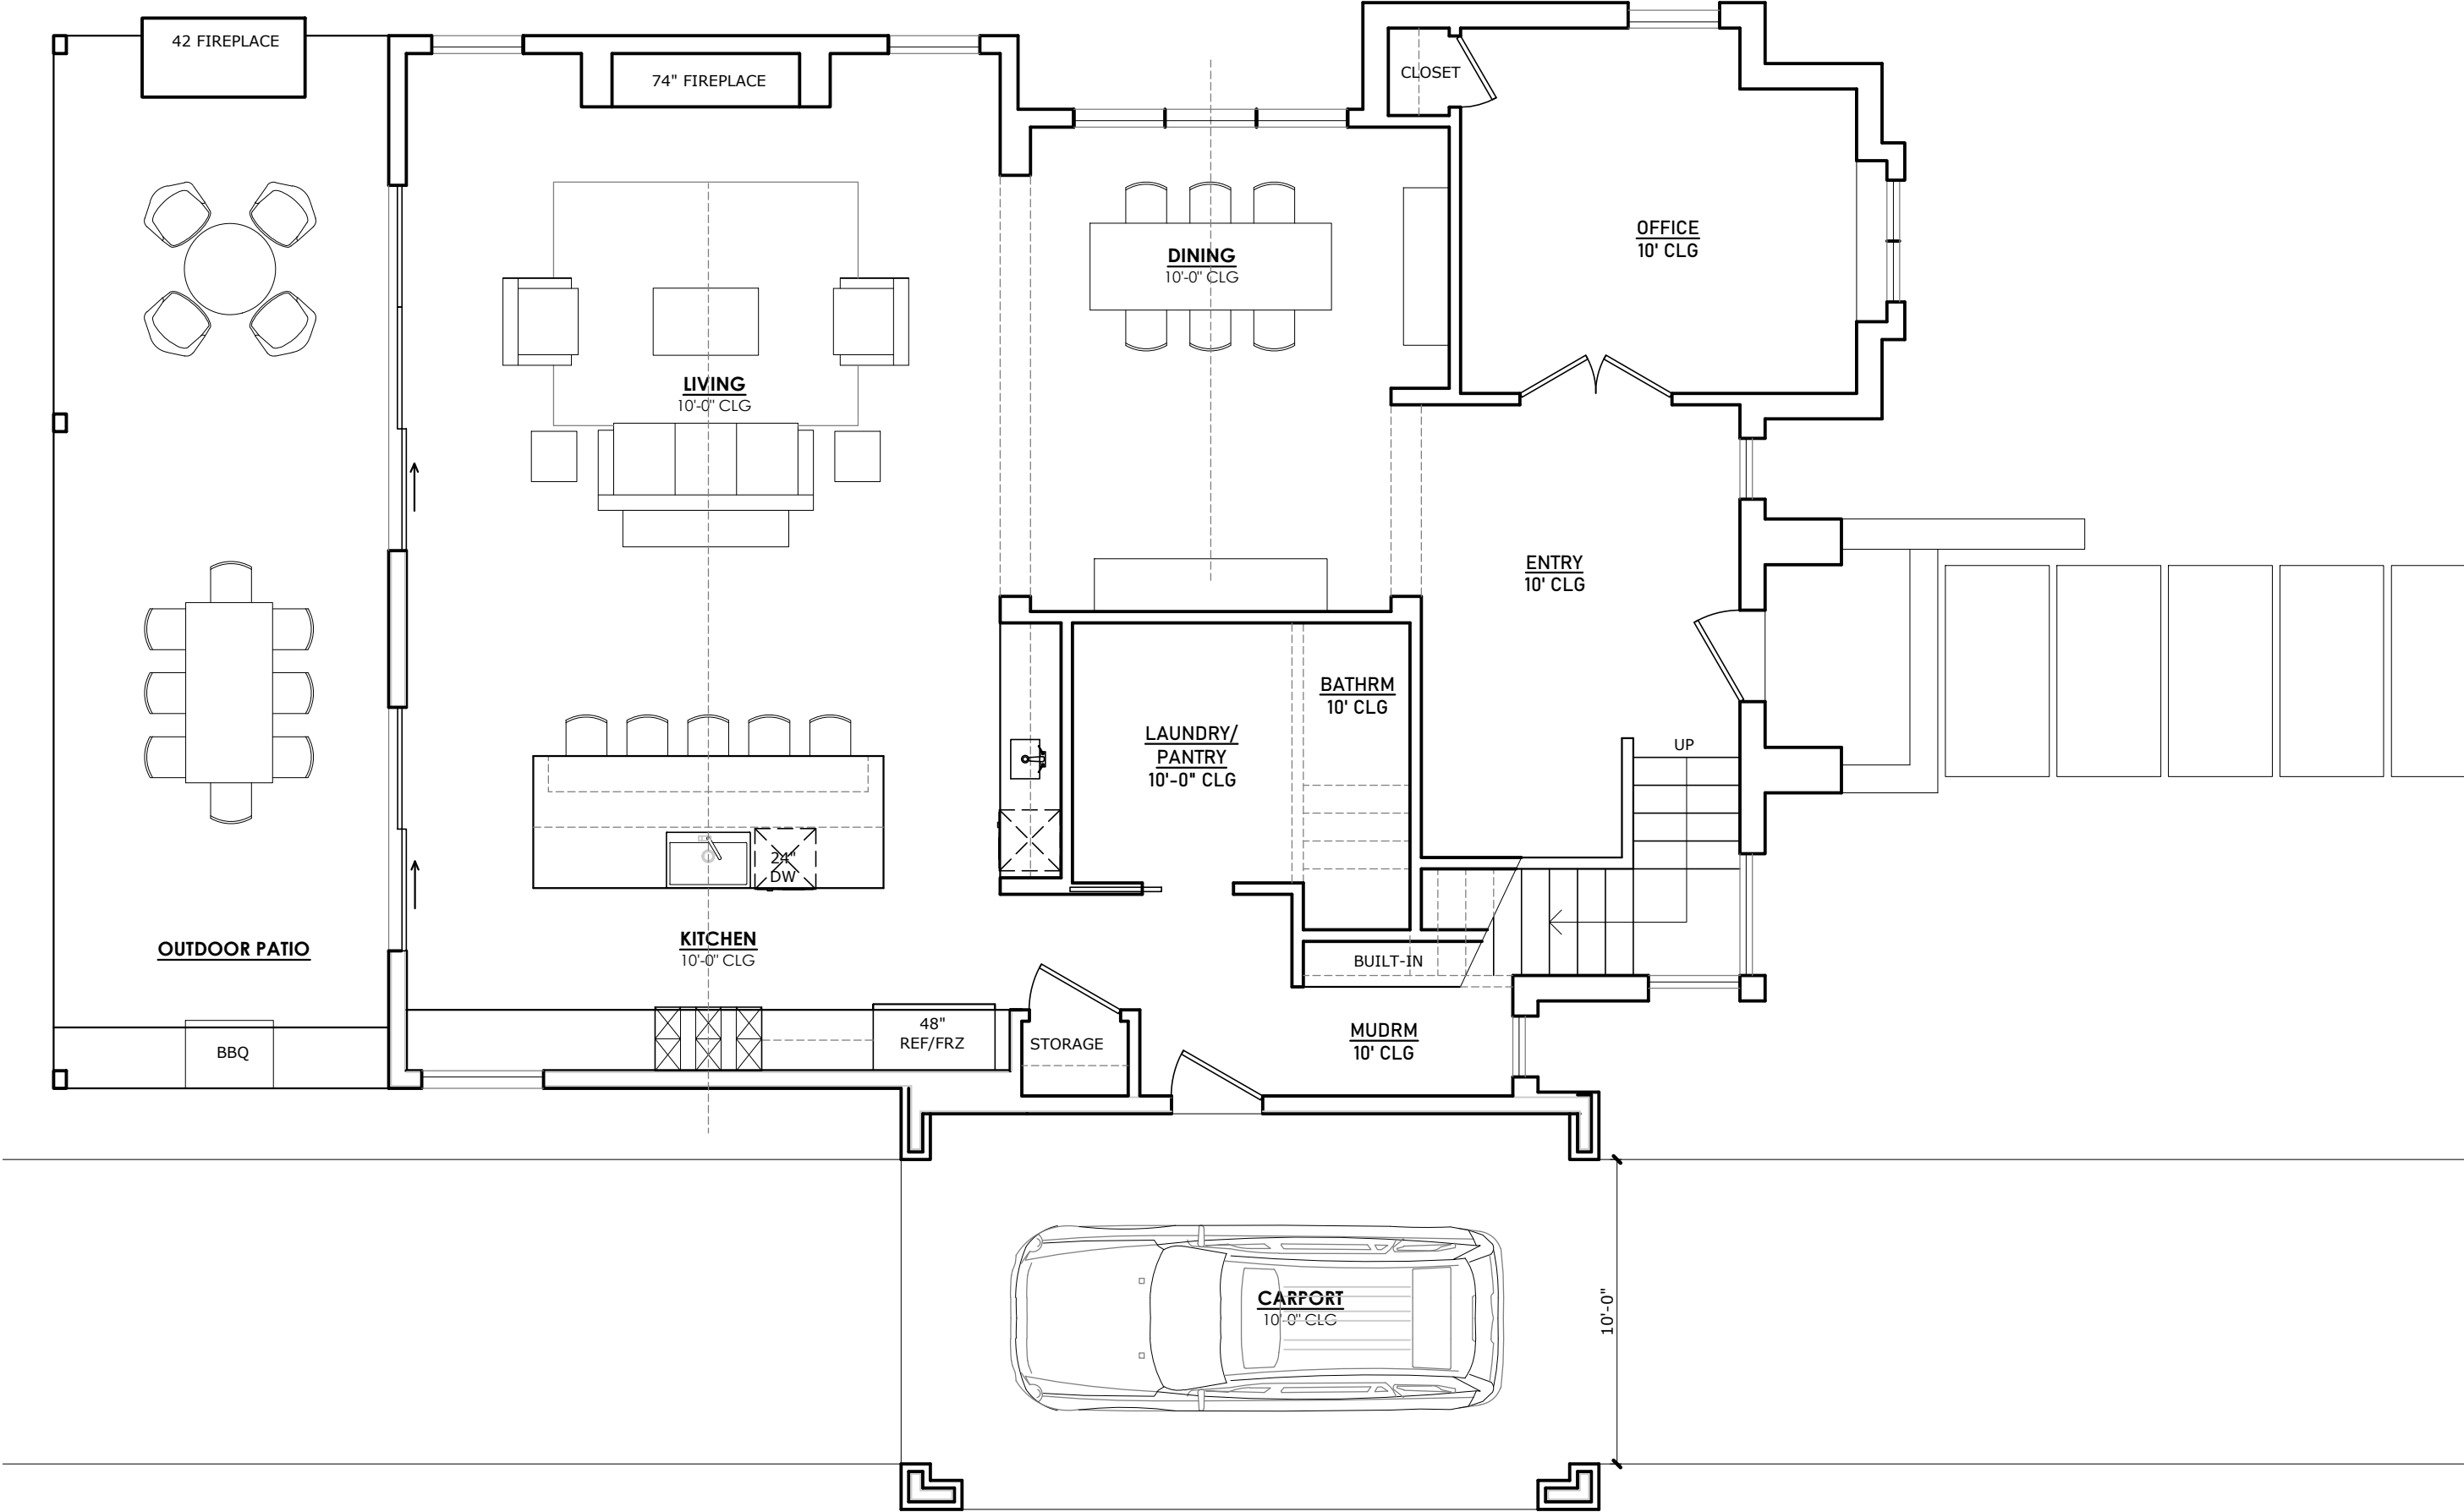



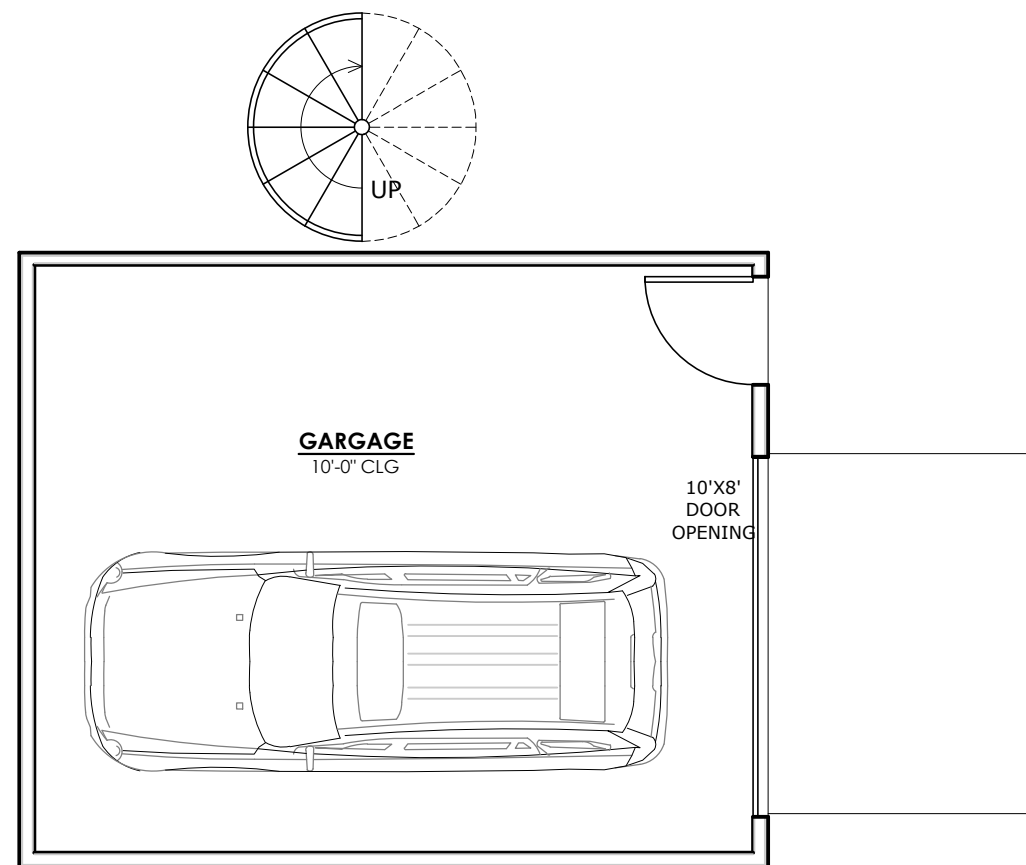

1ST FL

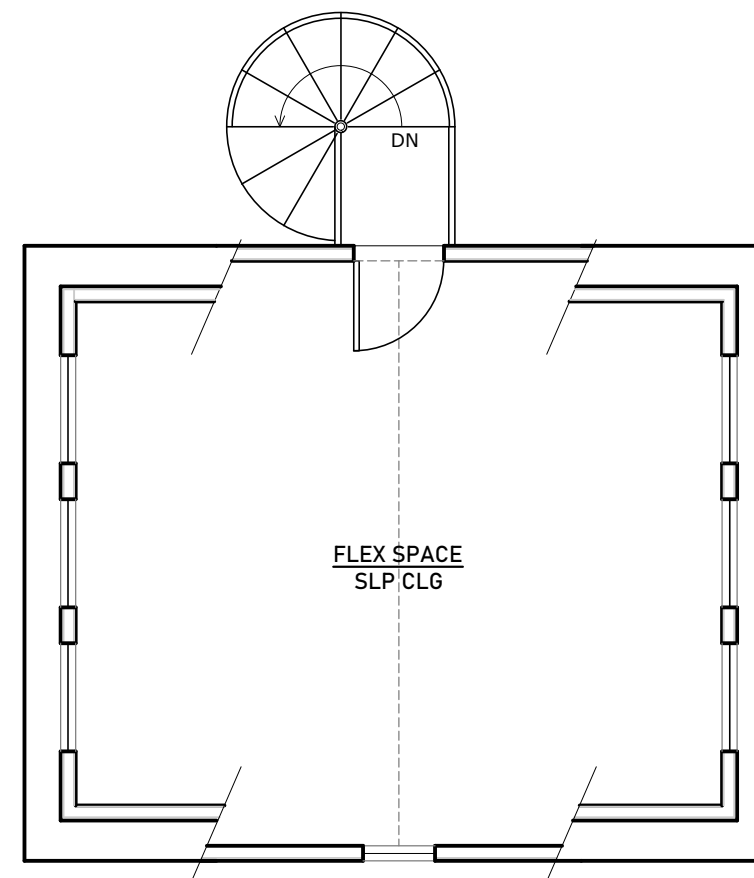

2ND FL