


2716 Wooldridge Drive

Secondary Historic Landmark Commission Review (01.10.2024)



Neighborhood Analysis per Historic Landmark Commission Comments on 12/13/23:

- Garage Placement and Orientation
- Scale, Height, Massing, and Proportions
- Design and Style of Home and Neighborhood
- Roofs, Exterior Walls, Windows and Doors
- Chimney and Materials

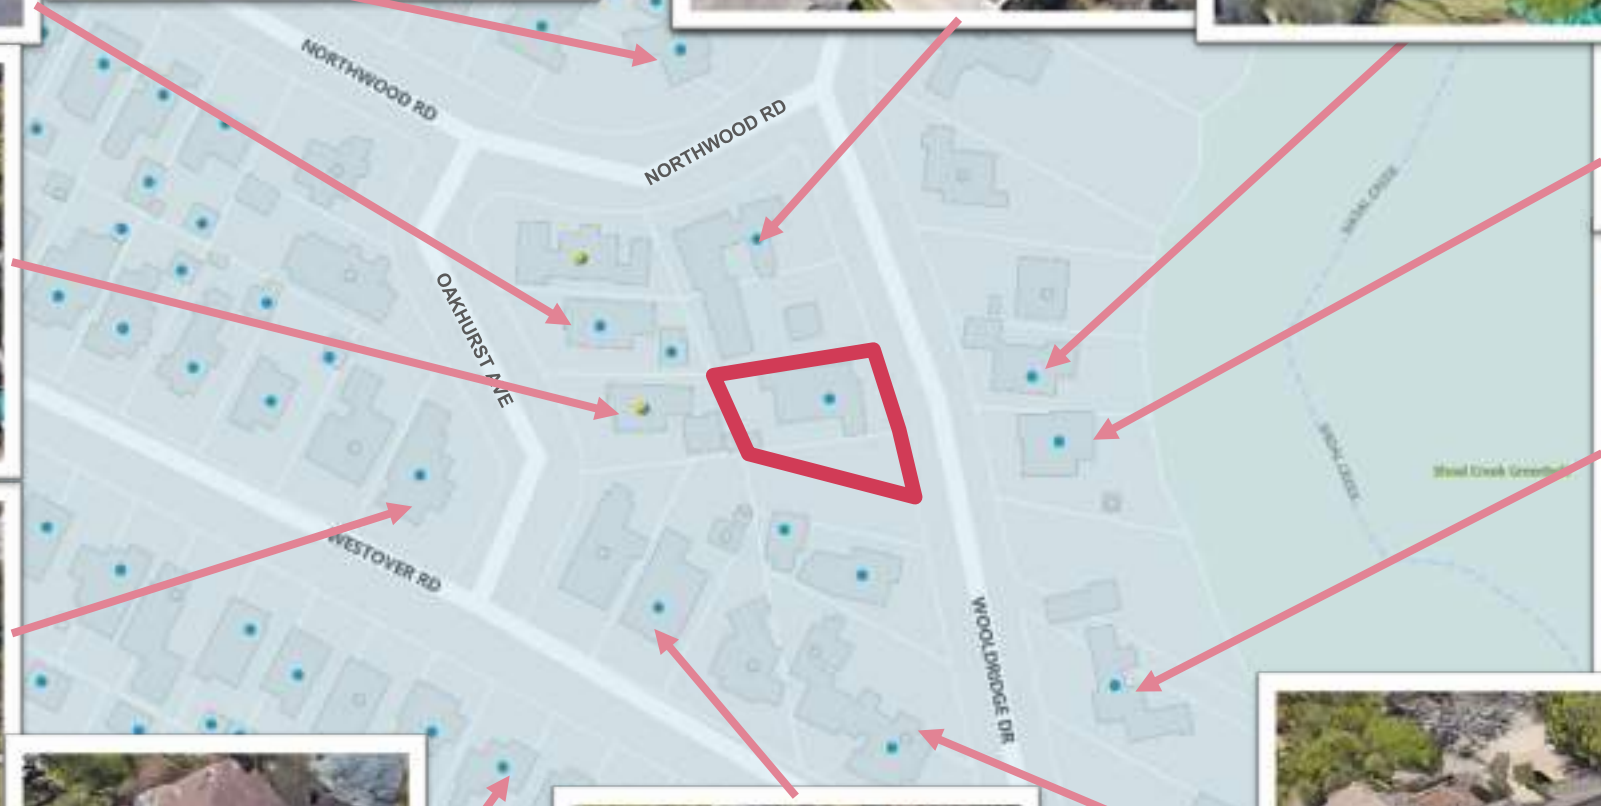





*2718 Wooldridge
(Contributing-GBA 16,652 SF)*



*1305 Northwood
(★ Landmark-GBA 11,750 SF)*



*1300 Northwood
(Contributing-GBA 8,534 SF)*



*1304 Northwood
(★ Landmark)*





*1400 Northwood
(Contributing)*



*1407 Northwood
(Contributing)*



*1404 Northwood
(Contributing)*



*1402 Northwood
(Contributing)*




*1408 Northwood
(Contributing)*



*1410 Northwood
(★ Landmark)*

2707 Oakhurst
(Contributing)

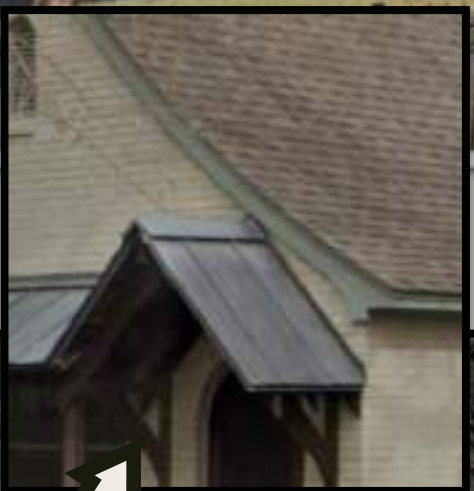

2705 Oakhurst
(★ Landmark)





*2700 Oakhurst
(Contributing-GBA 10,433 SF)*



*1315 Westover
(Contributing)*



*2700 Wooldridge
(Contributing-GBA 9,771 SF)*



*1314 Westover
(Contributing)*



*2717 Wooldridge
(Contributing)*



1505 & 1507 Northwood
(Contributing)



2707 Wooldridge
(Contributing-GBA 10,127 SF)



1510 Northwood
(Contributing)

1515 Westover
(★ Landmark)



1419 Westover
(Contributing)



1520 Northwood
(★ Landmark)



1509 Northwood
(Contributing)



2803 Wooldridge



2801 Wooldridge



2622 Wooldridge
(Contributing-GBA 8,688 SF)



2618 Wooldridge



2607 Wooldridge
(★ Landmark-GBA 9,197 SF)



*2605 Wooldridge
(Contributing)*



*2603 Wooldridge
(★ Landmark)*



*2601 Wooldridge
(Contributing)*



*2500 Wooldridge
(Contributing)*



2431 Wooldridge
(★ Landmark-GBA 11,548 SF)





*2424 Wooldridge
(Contributing-GBA 9,609 SF)*





*1415 Wooldridge
(★ Landmark-GBA 19,320 SF)*

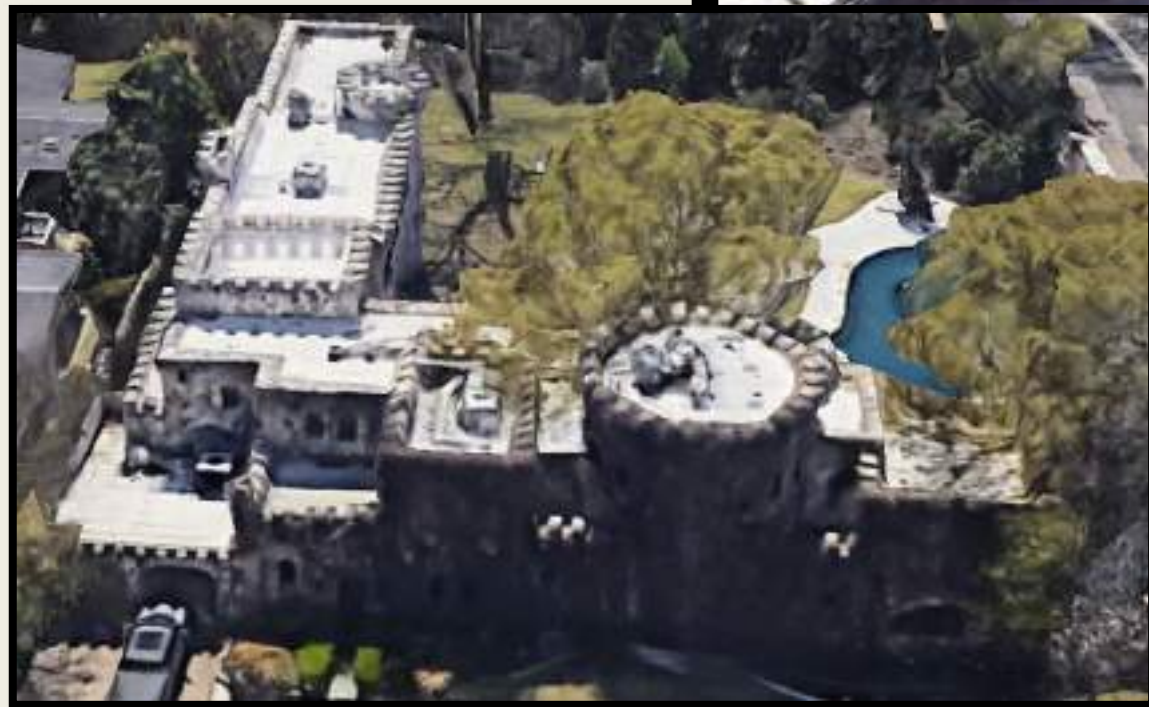

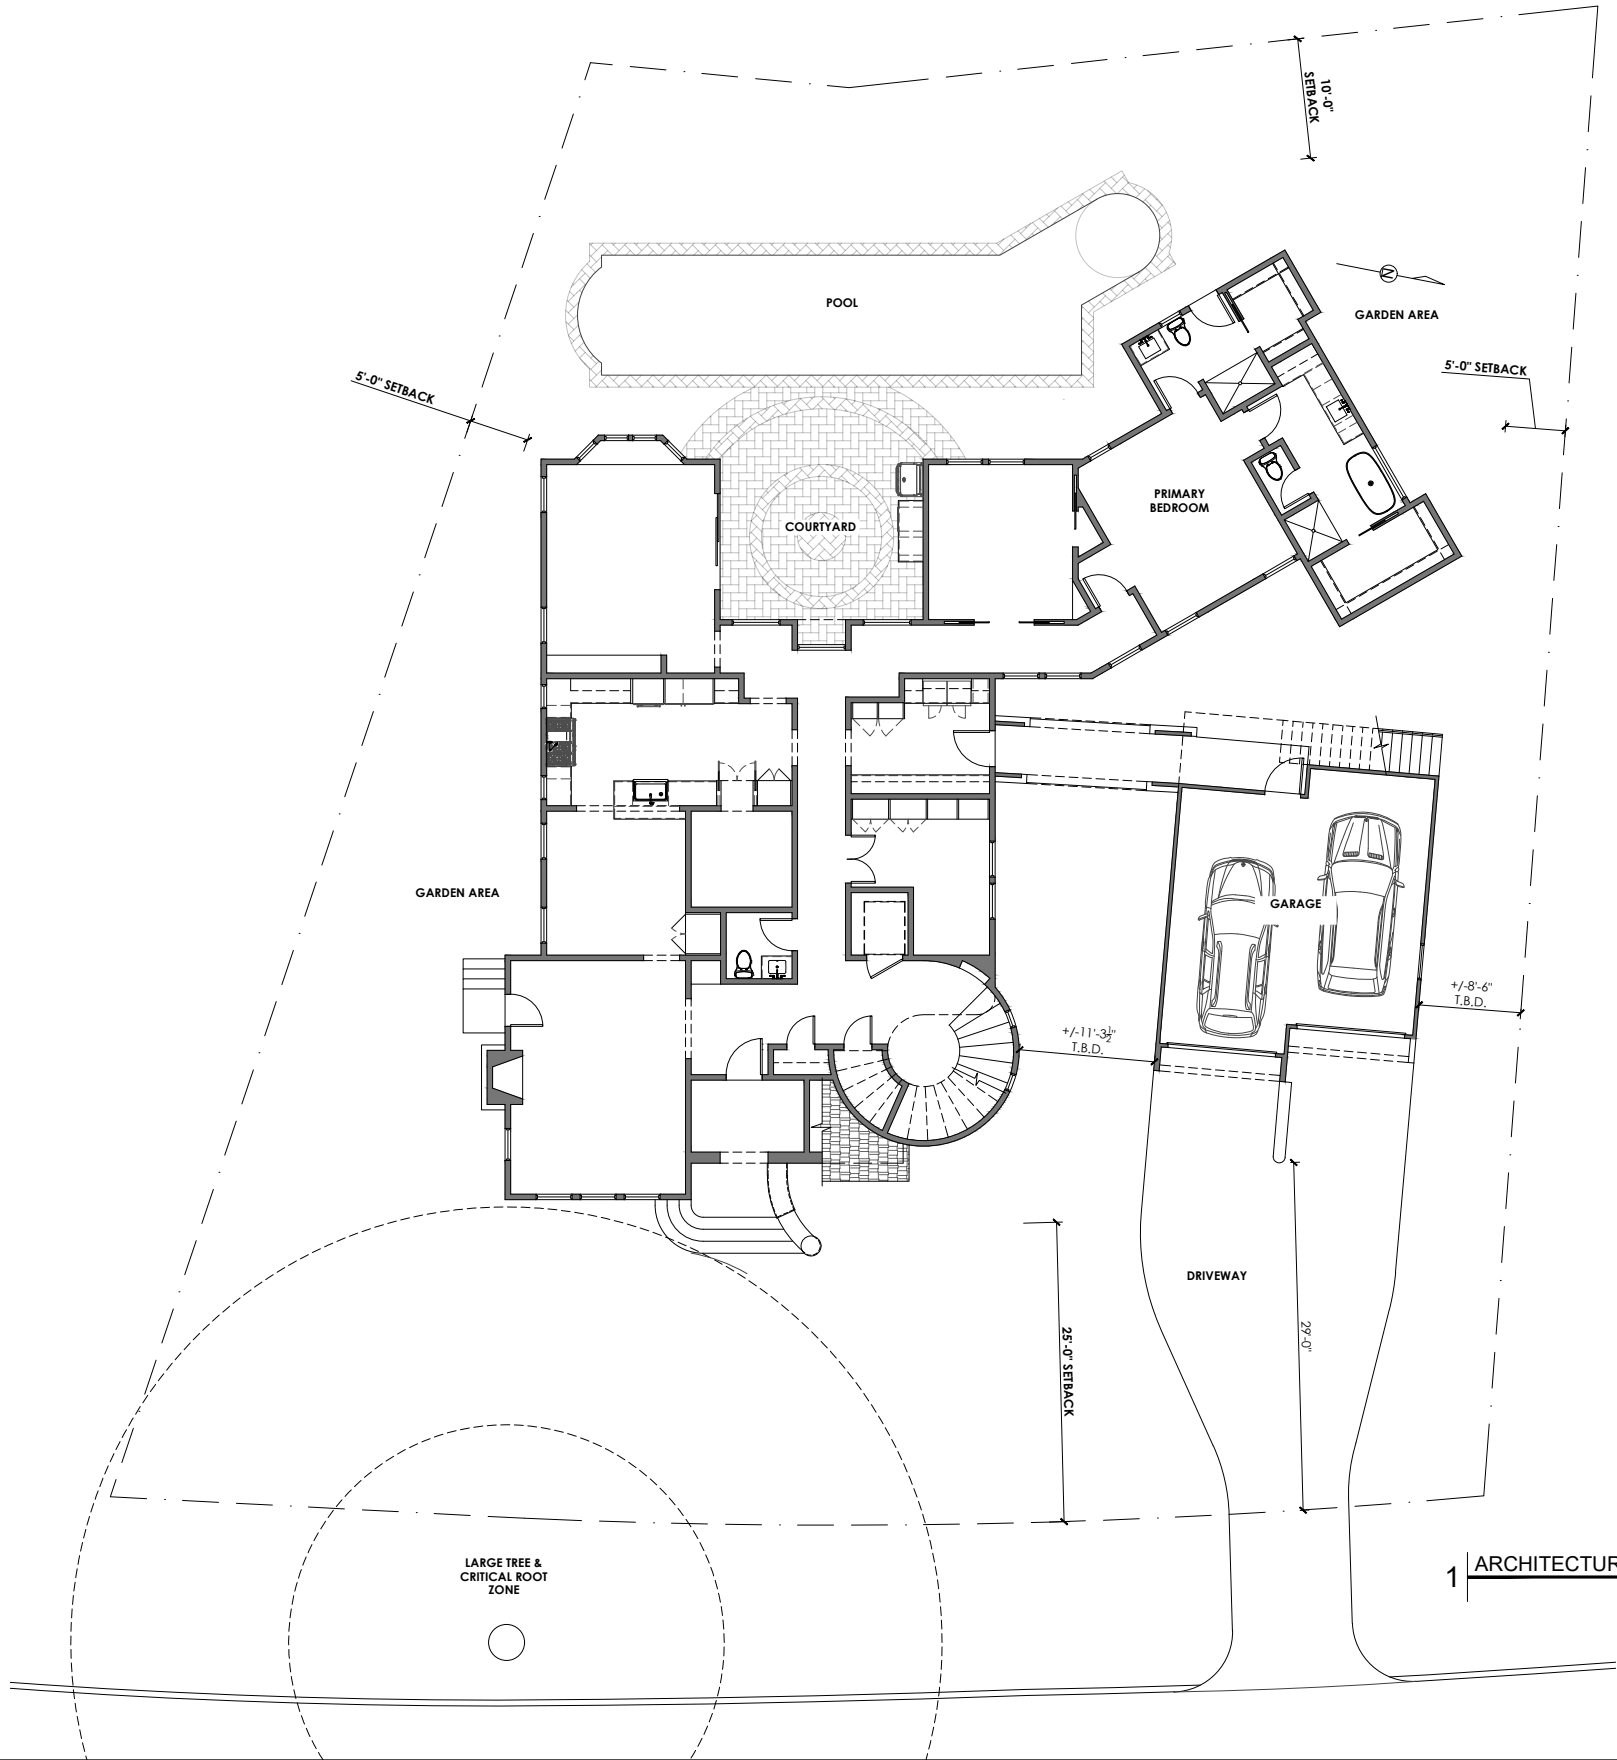

NELSON-MEDLOCK HOME
2716 Wooldridge
Austin, TX 78703


NOT FOR REGULATORY APPROVAL
PERMITTING OR CONSTRUCTION

DATE:	PHASE:	BY:
10.06.23	SCHEM.	MV/MC
11.10.23	D.D. REV.	MV
11.17.23	HIST. REV.	MV
12.26.23	D.D. REV.	MV
01.09.24	HIST. REV.	MC/MV

DATE:
01.09.24

SIZE/SCALE:
24 x 36 11 x 17
1/8"=1'-0" 1/16"=1'-0"

ARCHITECTURAL
SITE PLAN
A0.0

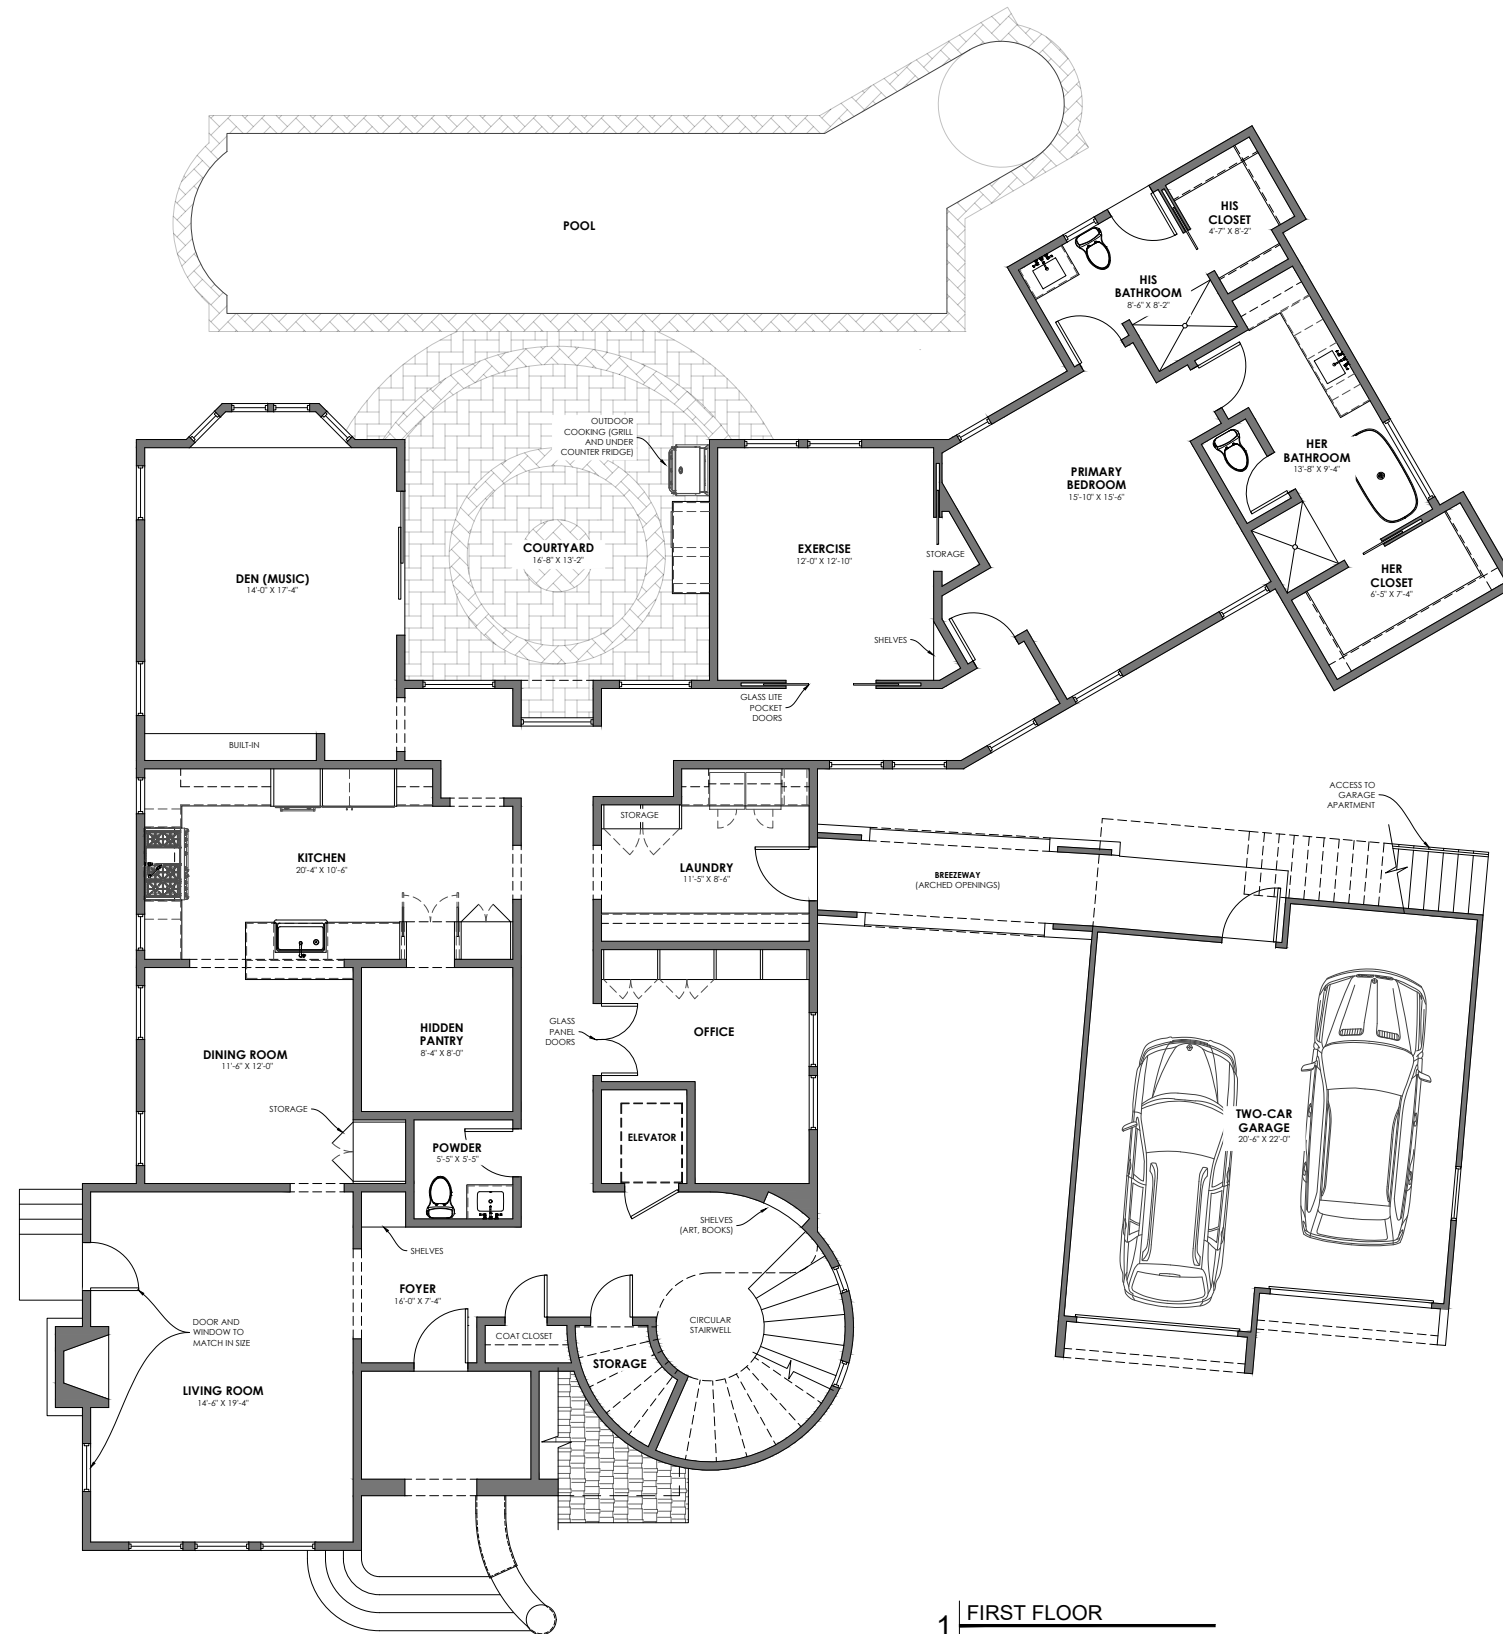

NELSON-MEDLOCK HOME
2716 Wooldridge
Austin, TX 78703


NOT FOR REGULATORY APPROVAL
PERMITTING OR CONSTRUCTION

DATE:	PHASE:	BY:
10.03.23	SCHEM.	MV
10.18.23	UPDATE	MV
11.10.23	D.D. REV.	MV
11.17.23	HIST. REV.	MV
01.09.24	HIST. REV.	MC/MV

DATE:
01.09.24

SIZE/SCALE:
24 x 36 11 x 17
3/16"=1'-0" 3/32"=1'-0"

1ST FLOOR
PLAN
A1.0

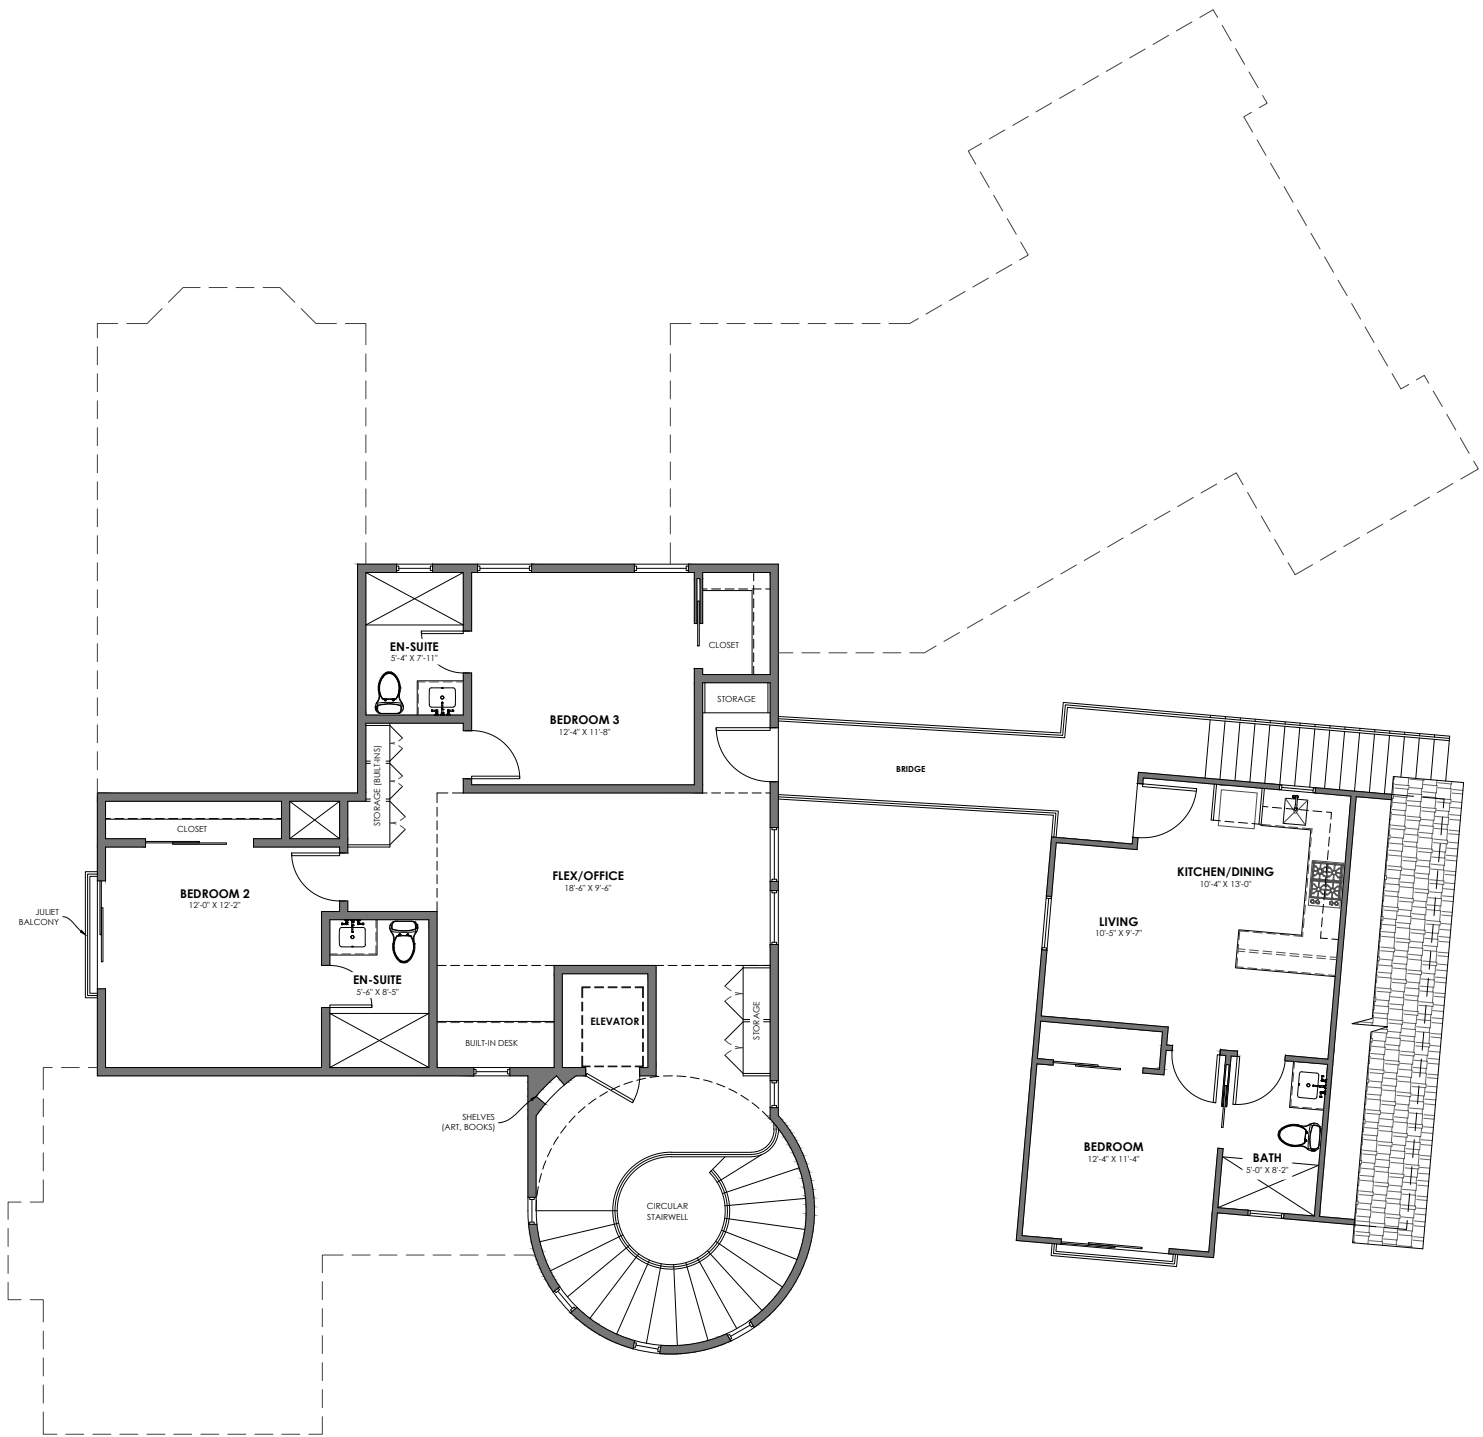

1 | SECOND FLOOR



NELSON-MEDLOCK HOME
2716 Wooldridge
Austin, TX 78703

NOT FOR REGULATORY APPROVAL
PERMITTING OR CONSTRUCTION


DATE:	PHASE:	BY:
10.03.23	SCHEM.	MV
10.18.23	UPDATE	MV
11.10.23	D.D. REV.	MV
11.17.23	HIST. REV.	MV
01.09.24	HIST. REV.	MC/MV

DATE:
01.09.24

SIZE/SCALE:
24 x 36 11 x 17
3/16"=1'-0" 3/32"=1'-0"

2ND FLOOR
PLAN

A1.1

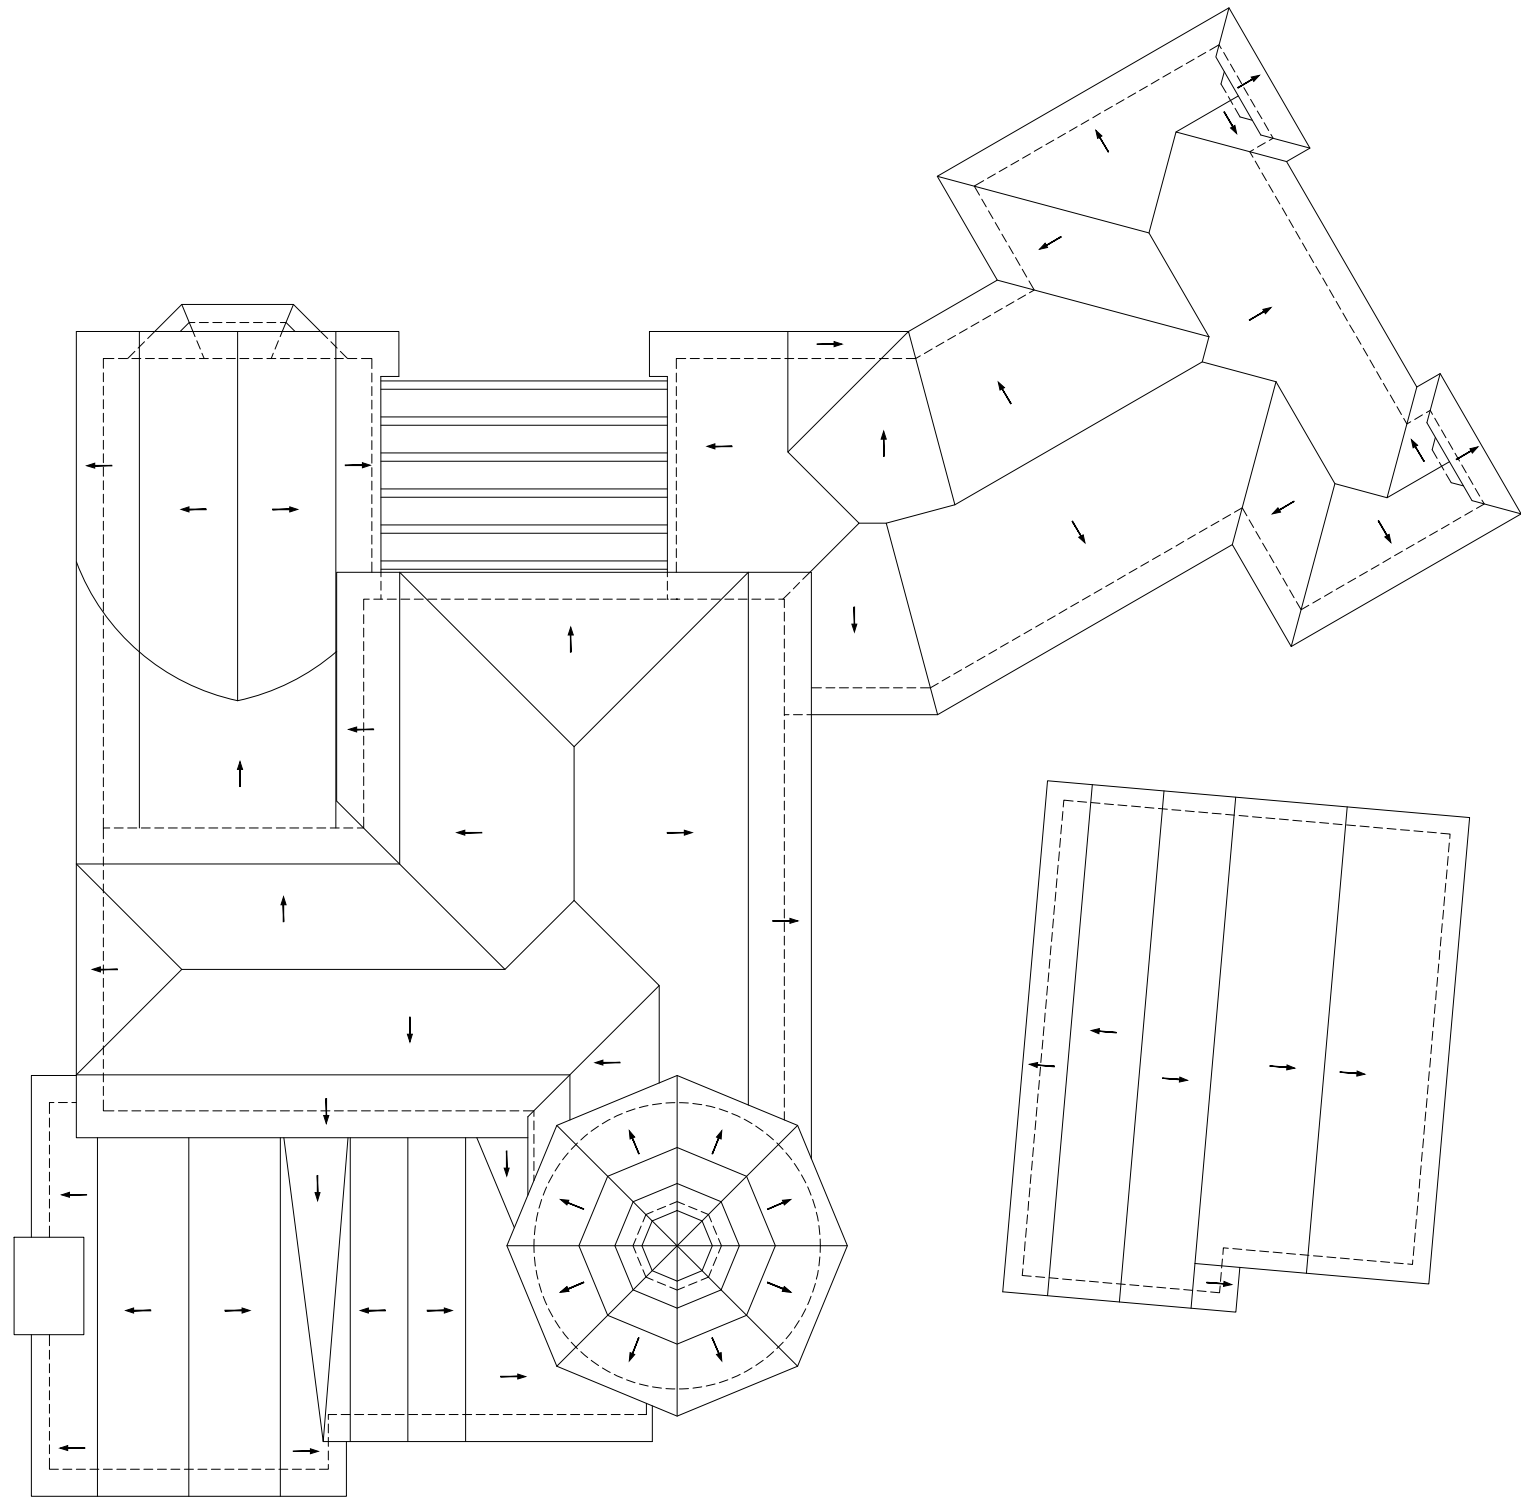

1 | ROOF PLAN



NELSON-MEDLOCK HOME
2716 Wooldridge
Austin, TX 78703

NOT FOR REGULATORY APPROVAL
PERMITTING OR CONSTRUCTION

DATE:	PHASE:	BY:
10.03.23	SCHEM.	MV
10.18.23	UPDATE	MV
11.17.23	HIST. REV.	MV
01.09.24	HIST. REV.	MC/MV

DATE:
01.09.24


SIZE/SCALE:
24 x 36 11 x 17
3/16"=1'-0" 3/32"=1'-0"

ROOF PLAN
A1.2

Front View



Left Side View

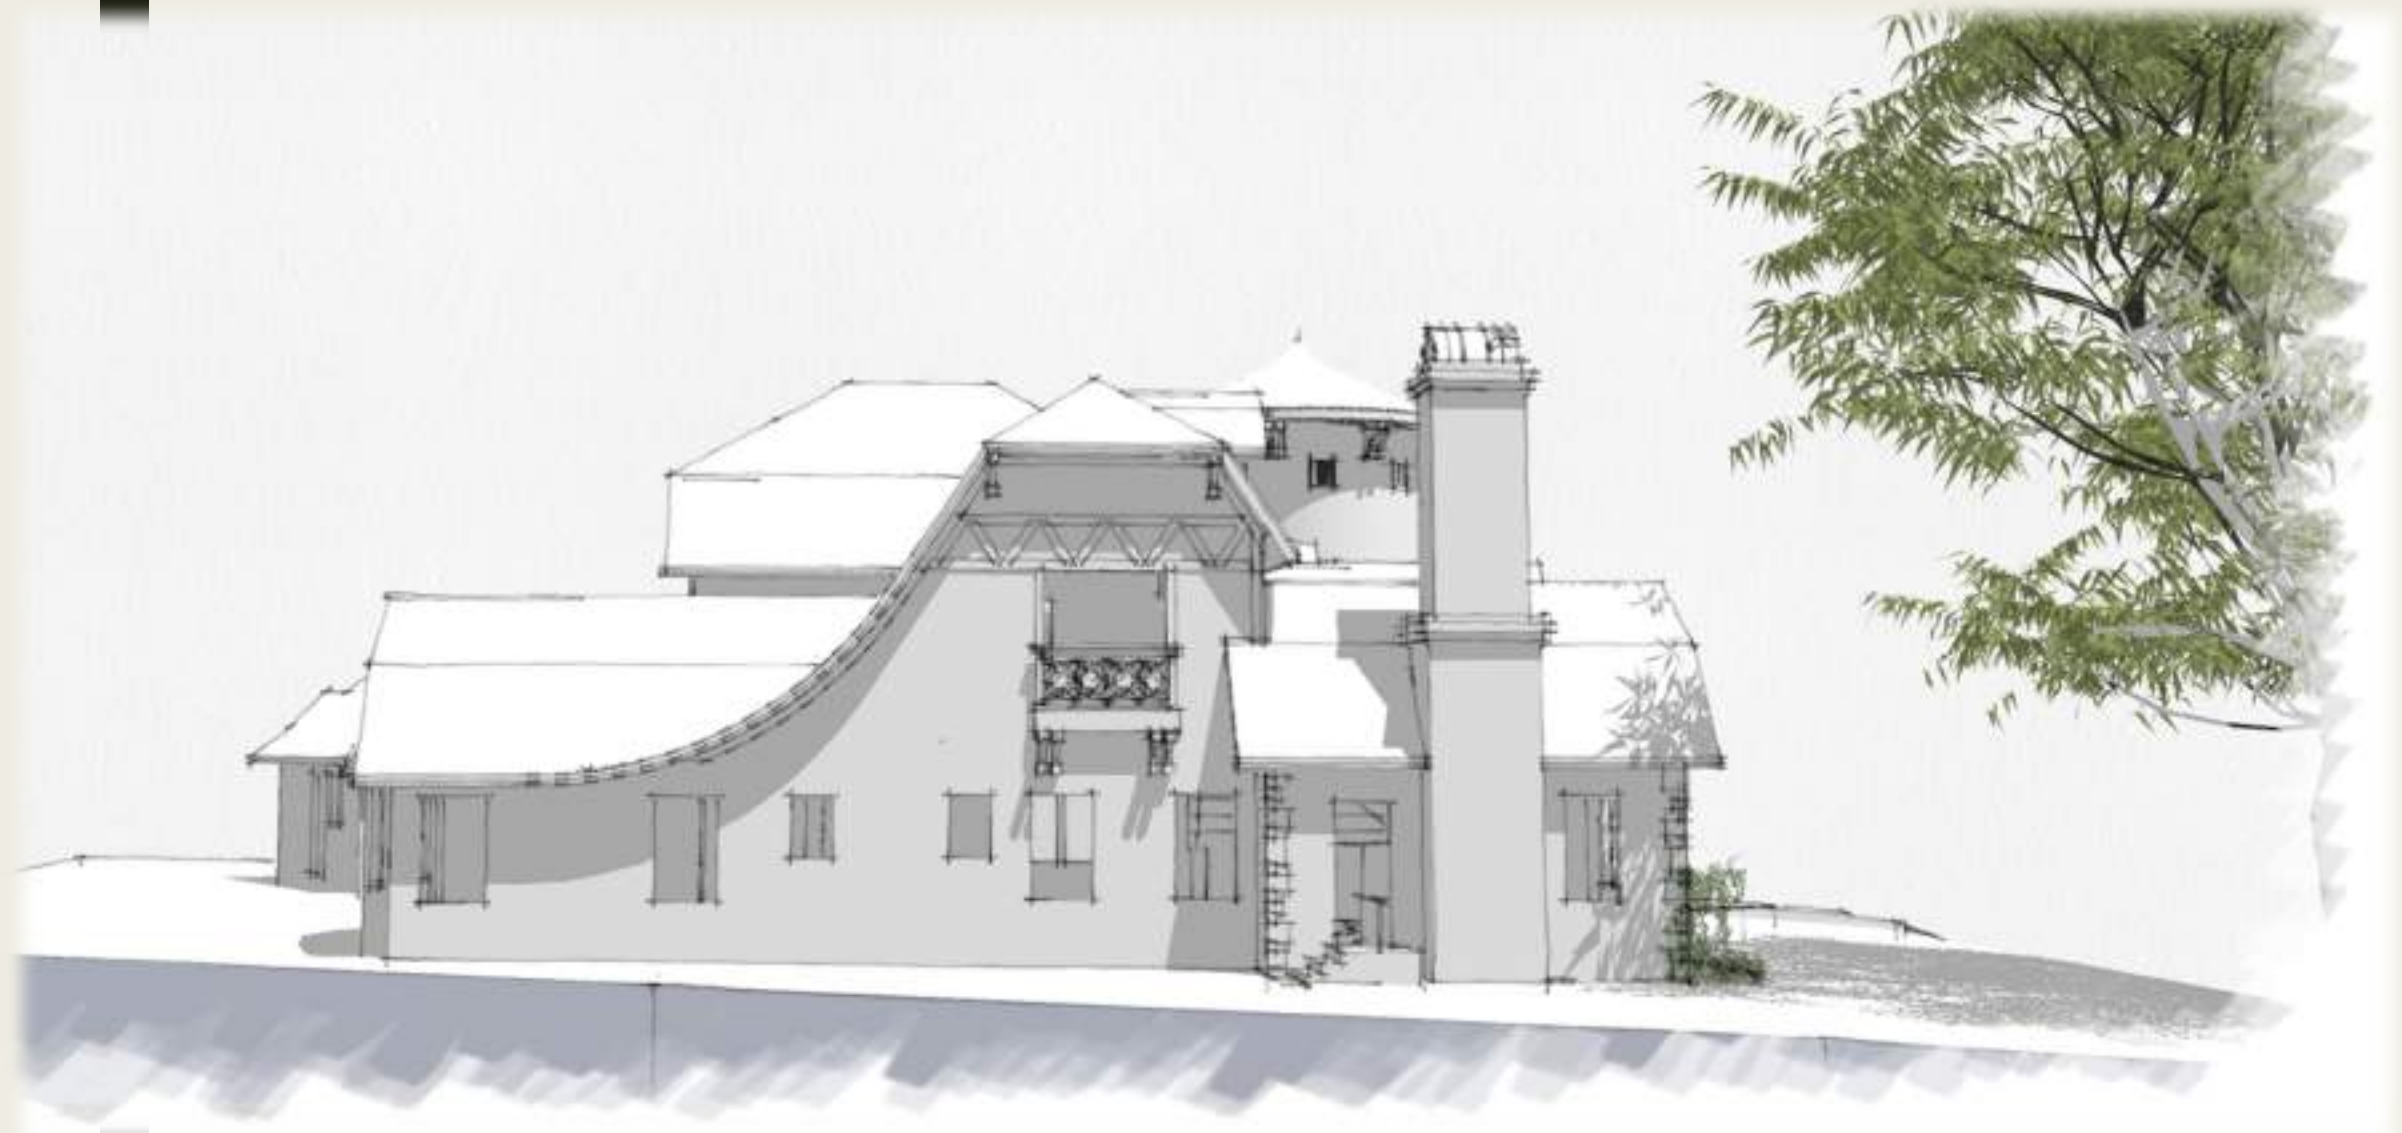

Rear View



Right Side View



Aerial View

