



SIXTH STREET HISTORIC DISTRICT REVITALIZATION

600 E 6TH STREET

600-604 E 6th Street
600 BLOCK

PROPERTY SUMMARY:

ADDRESS:	600-604 E 6TH STREET
DATE BUILT:	1900
HISTORIC DESIGNATION:	NRHD
1975 NHRP SURVEY:	NON CONTRIBUTING
SIXTH STREET SNAPSHOT RE-SURVEY, 2022:	CONTRIBUTING
CURRENT USE:	VACANT



SITE PLAN



CURRENT PHOTOGRAPH (2023)



SIXTH STREET HISTORIC DISTRICT LEGEND



600 E 6th Street South Elevation
Austin History Center, c. 1975, Austin, Texas

HISTORIC PHOTOGRAPH: 1975



NORTH ELEVATION: EXISTING 2023



PROPOSED NORTH ELEVATION



600 E 6th Street South Elevation
Austin History Center, c. 1975, Austin, Texas

HISTORIC PHOTOGRAPH: 1975




EAST ELEVATION: EXISTING 2023




PROPOSED NORTHEAST ELEVATION

RED RIVER ST.

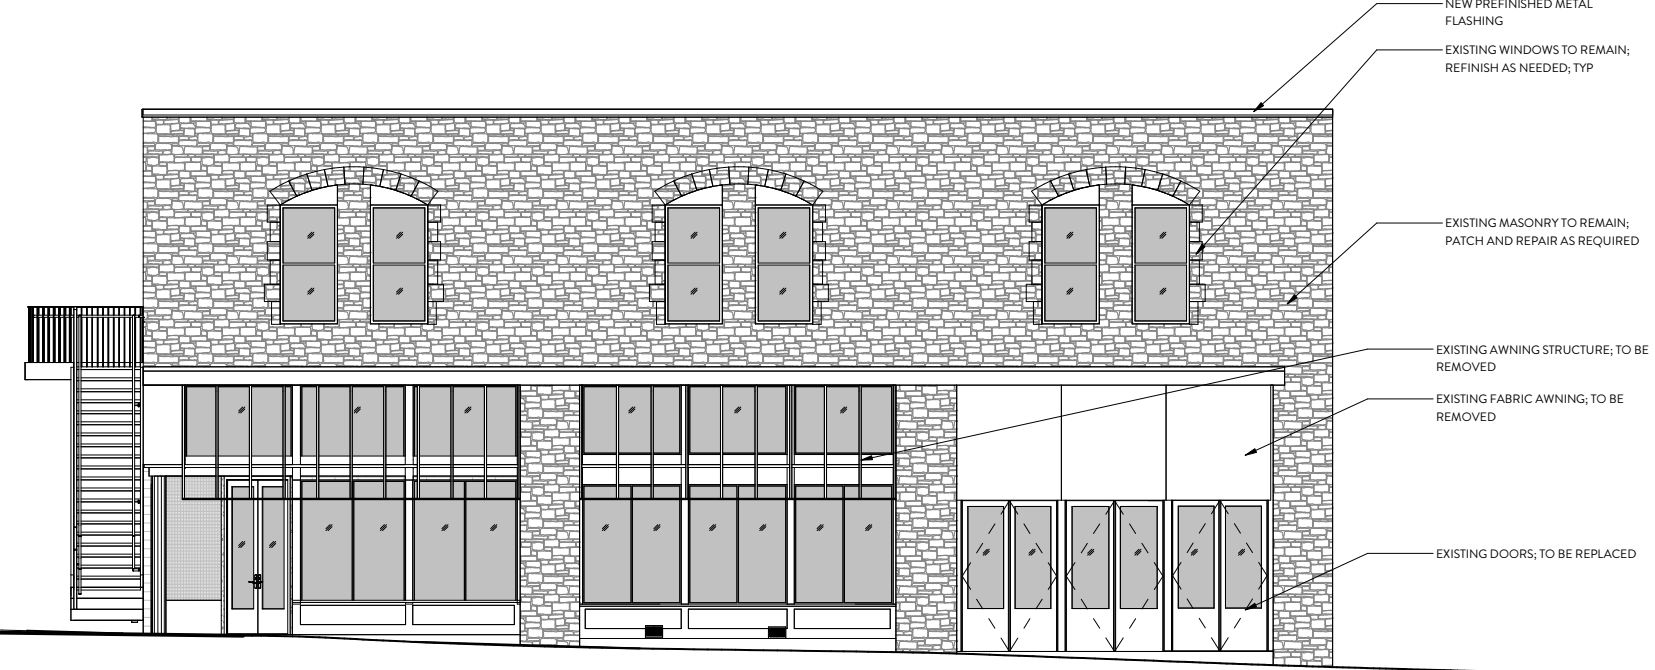


EXISTING 6TH STREET ELEVATION


RED RIVER ST.

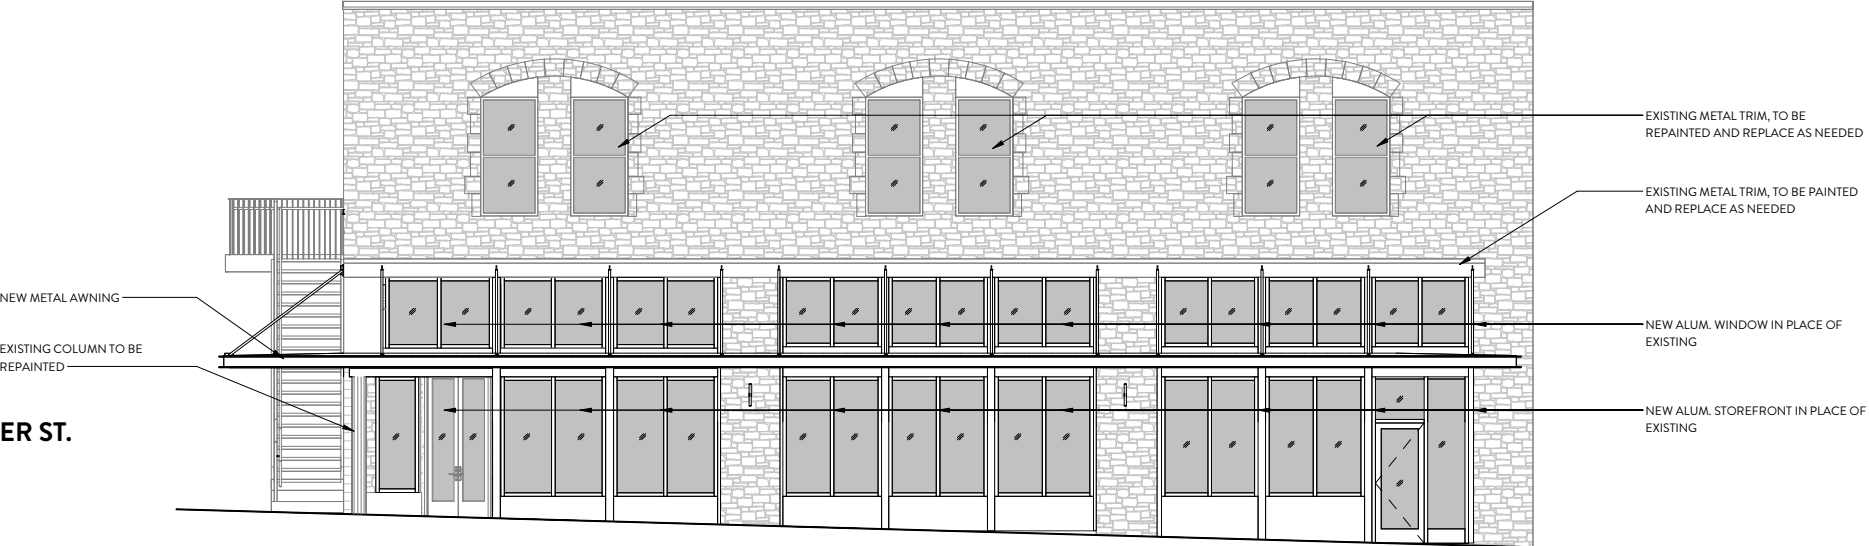

PROPOSED 6TH STREET ELEVATION

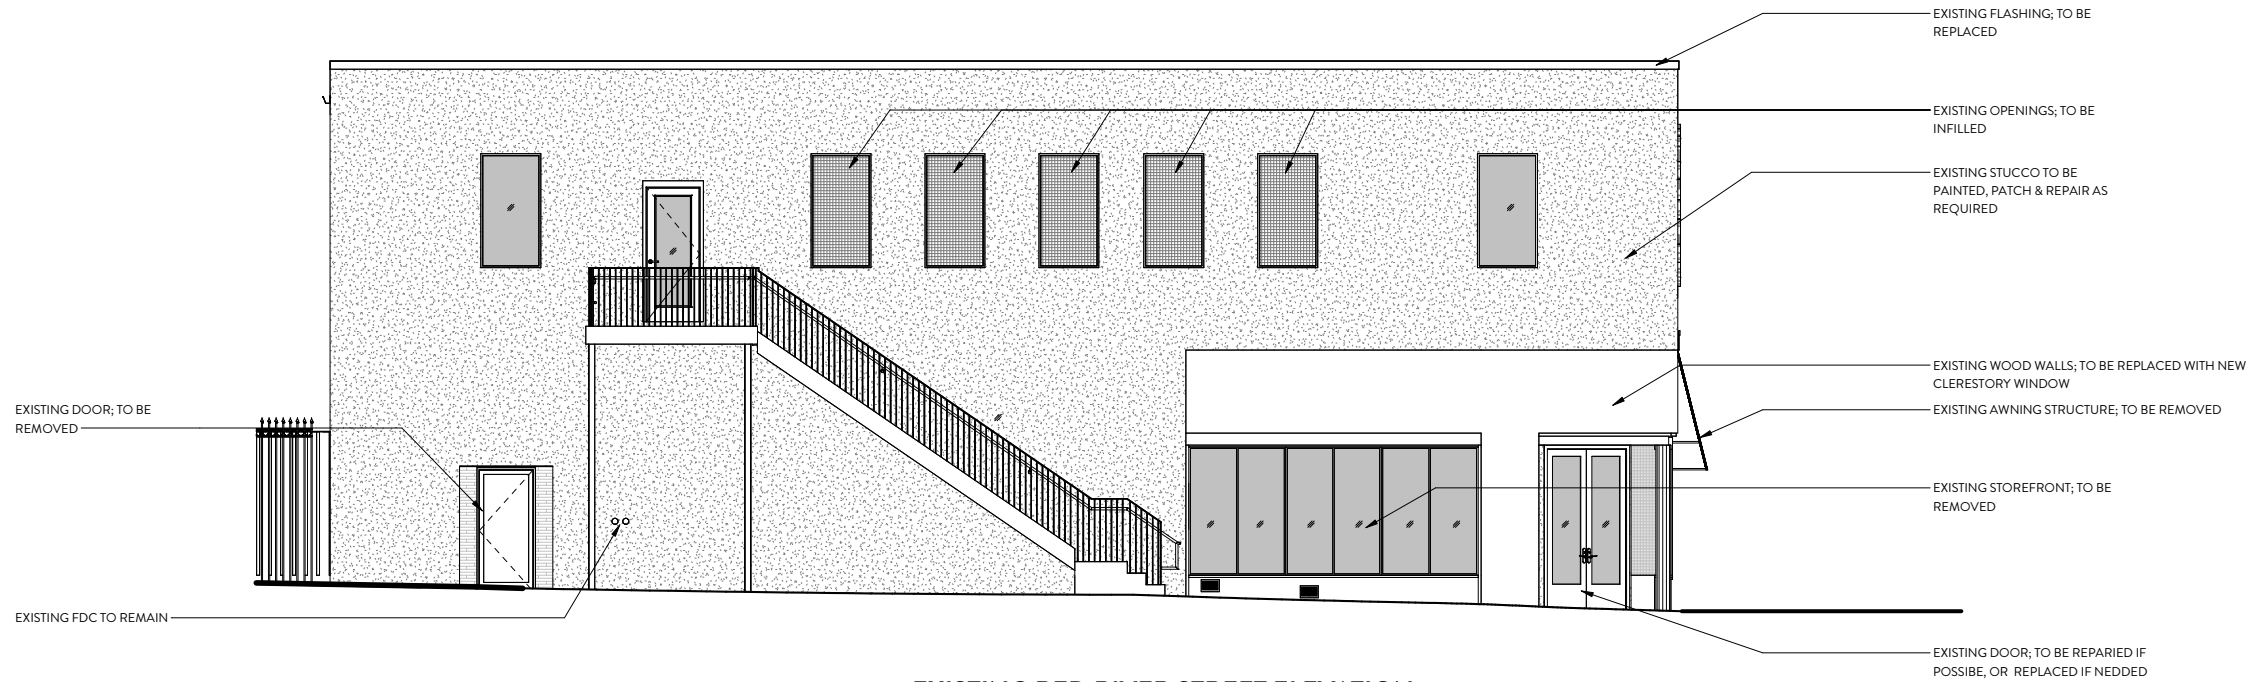


EXISTING RED RIVER STREET ELEVATION

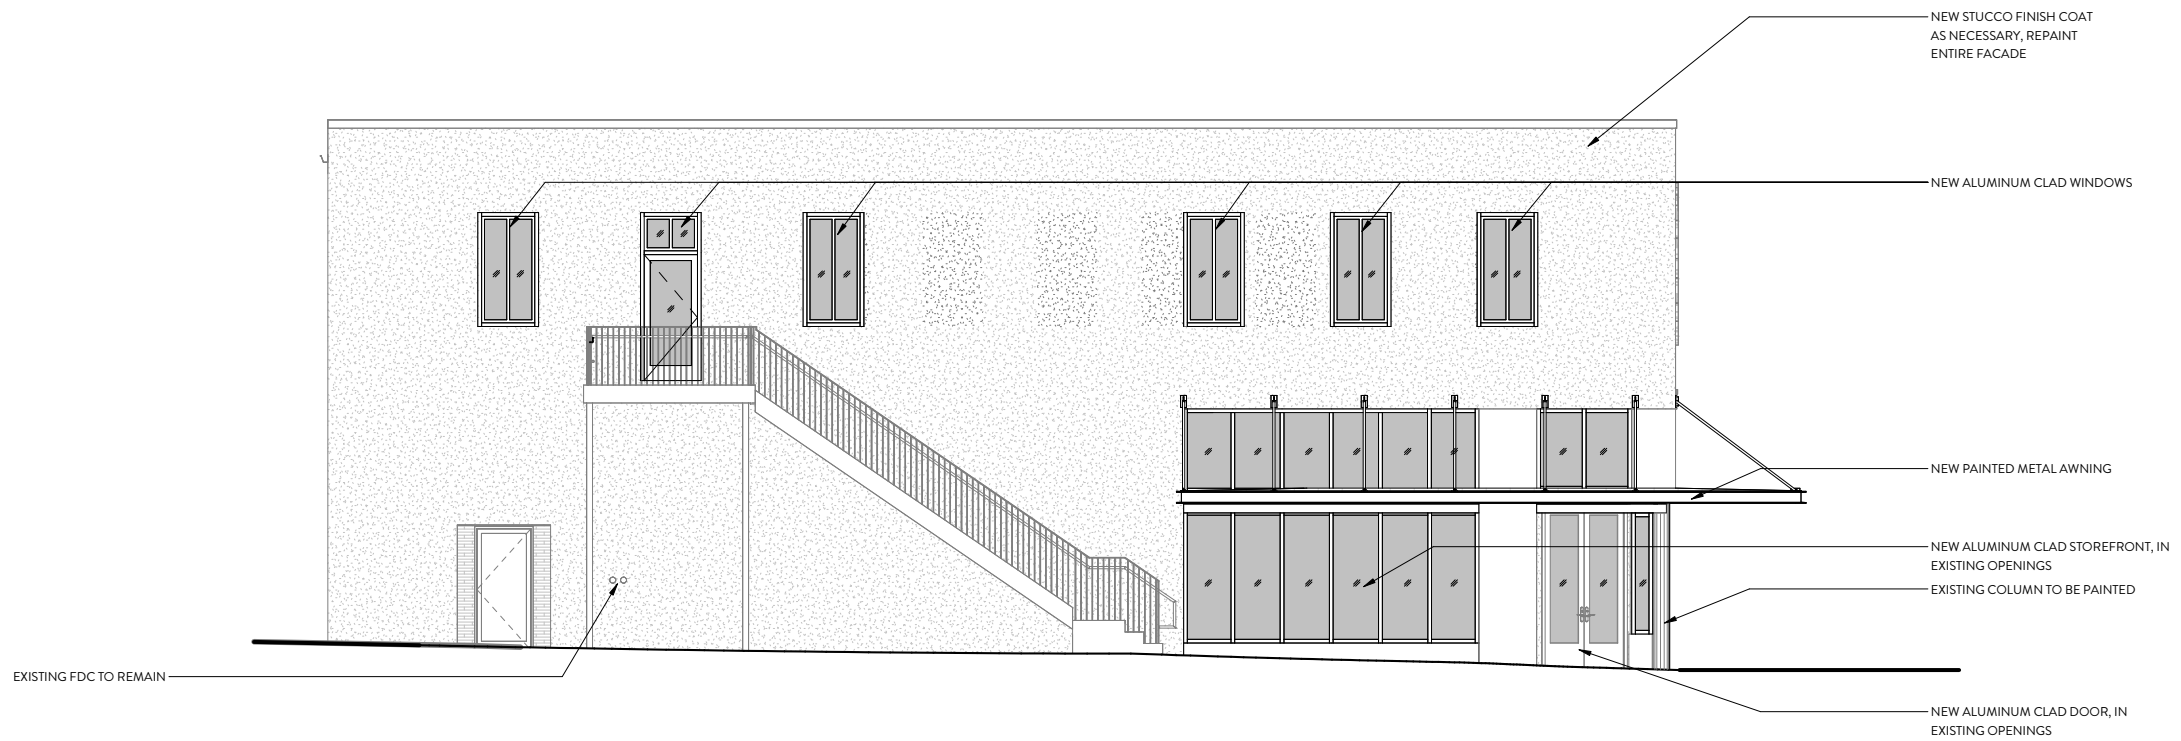



PROPOSED RED RIVER STREET ELEVATION



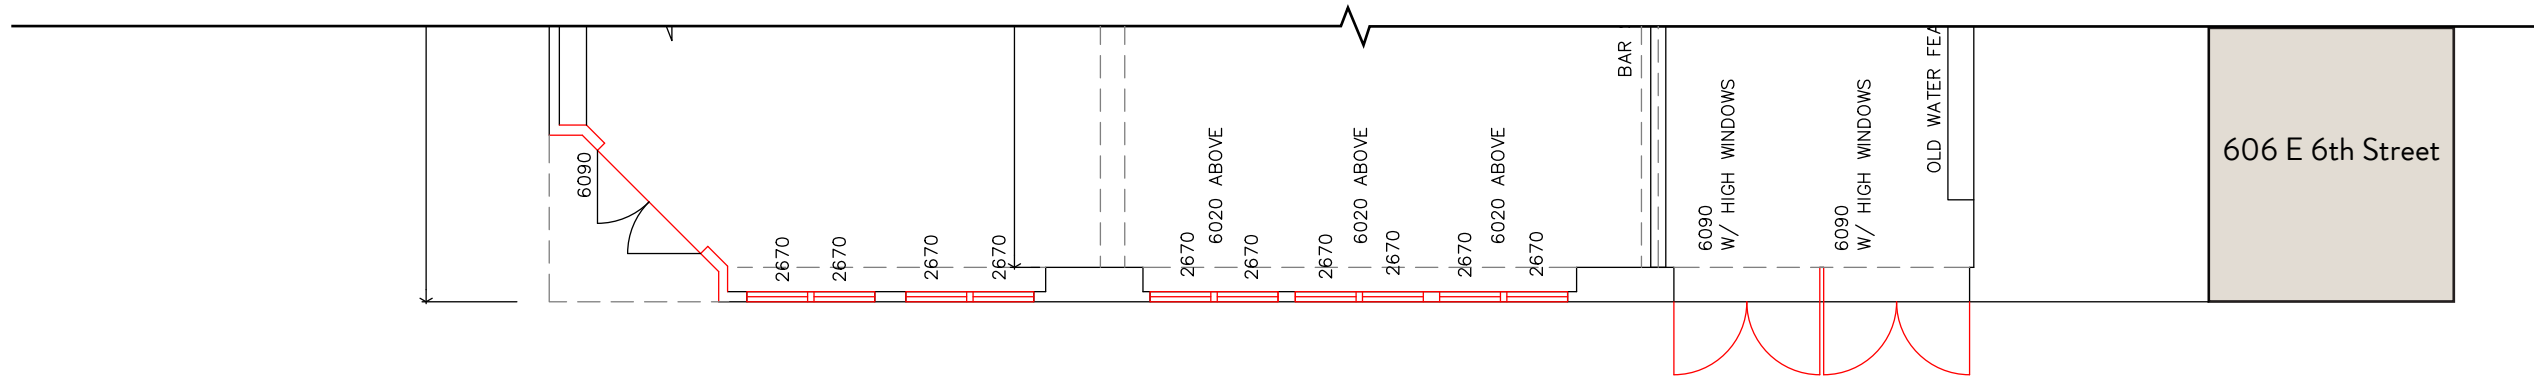


EXISTING FIRST FLOOR PLAN & PROPOSED
DEMOLITION AT SOUTH WALL

SIXTH STREET

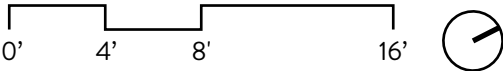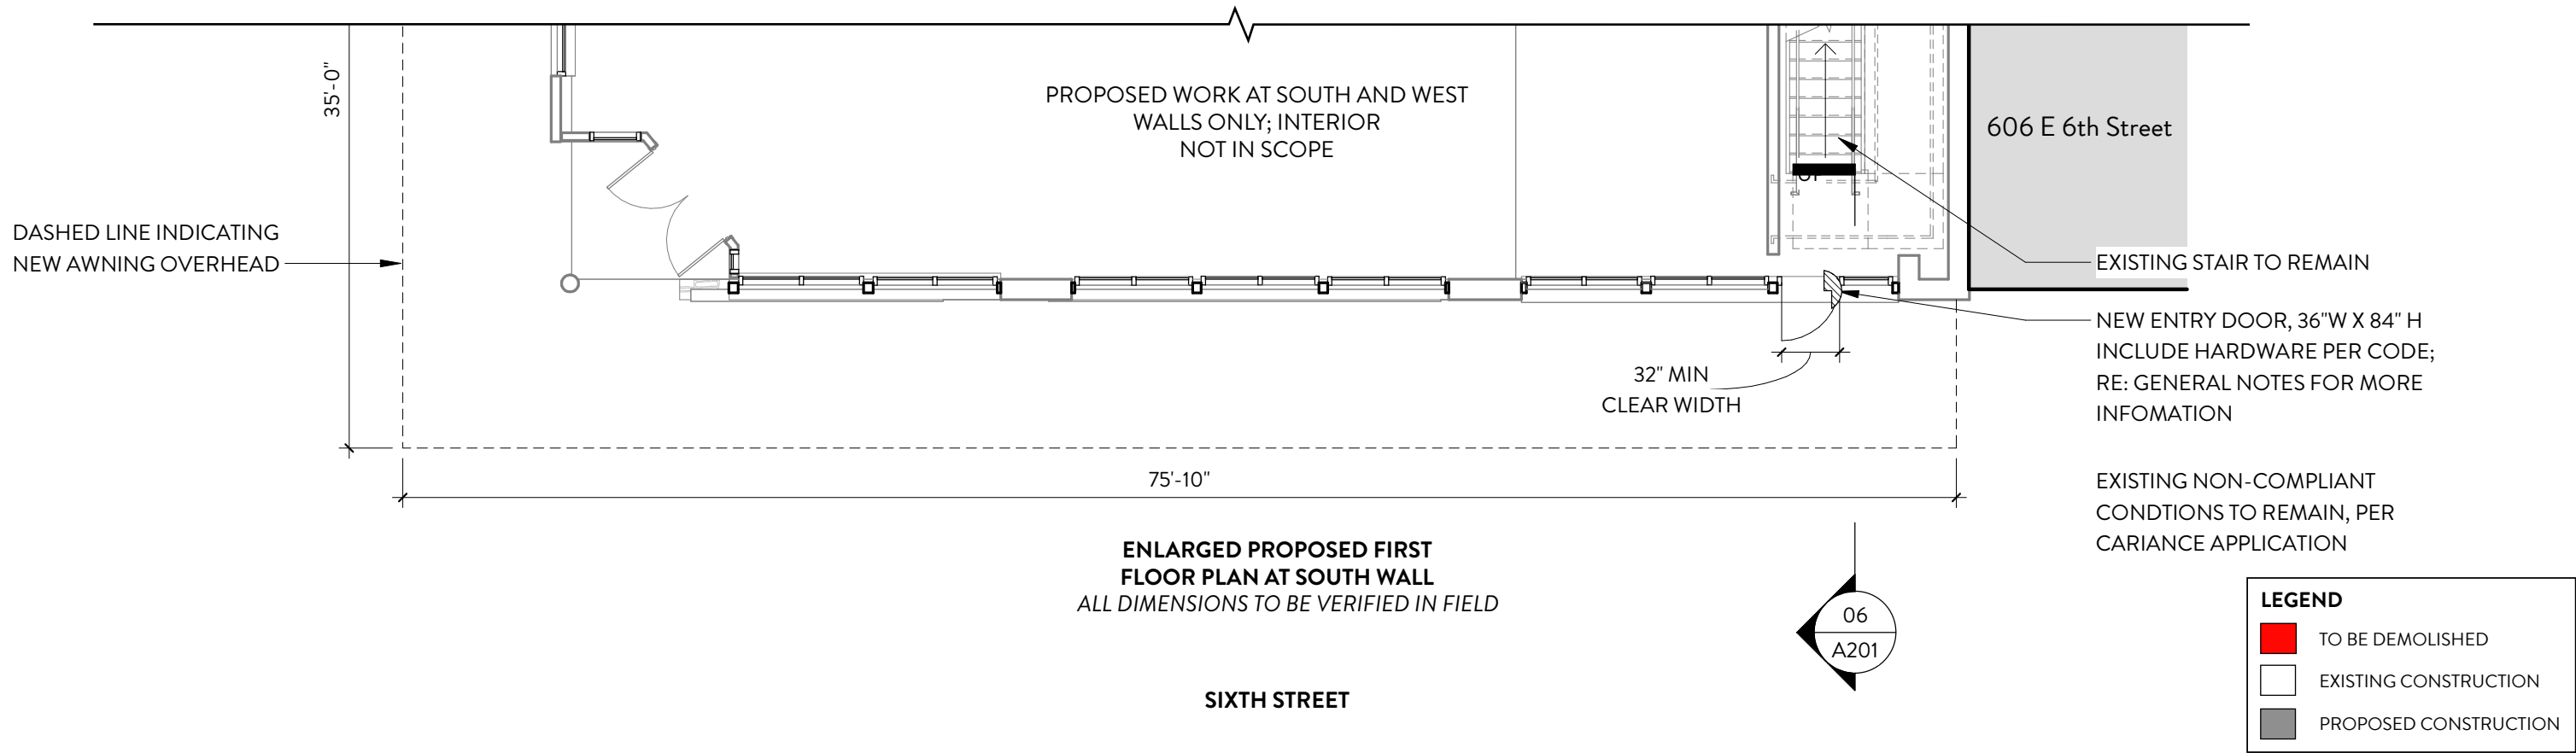


RED RIVER STREET

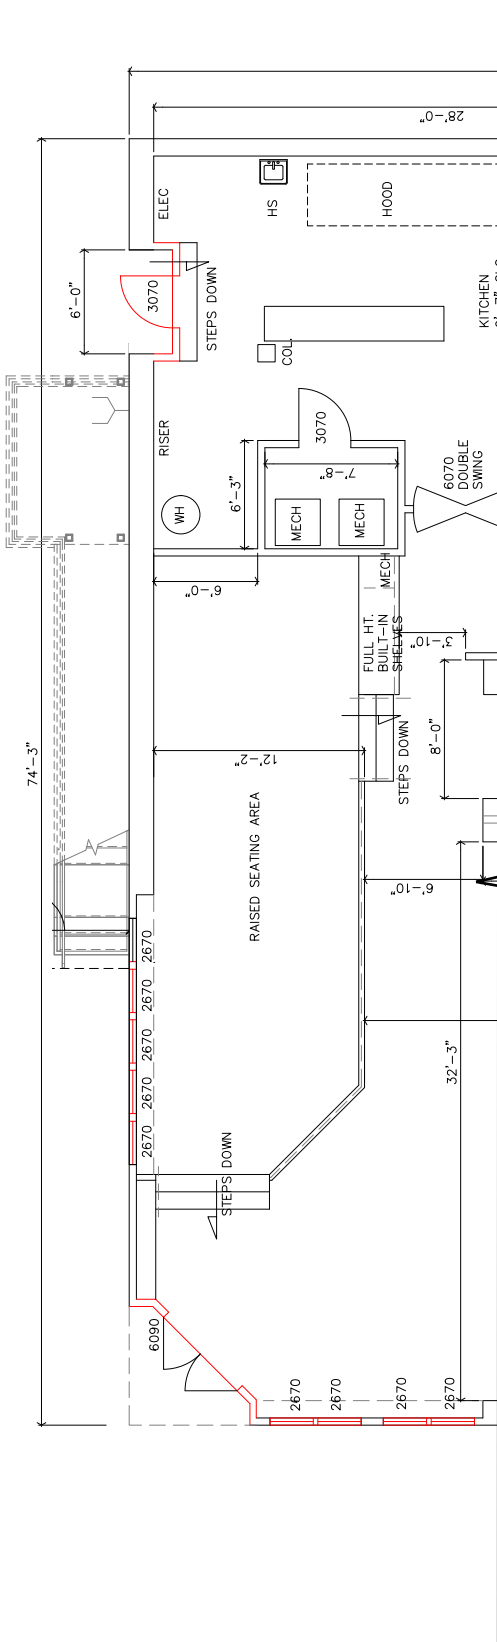

EXISTING FIRST FLOOR PLAN & PROPOSED
DEMOLITION AT WEST WALL
ALL DIMENSIONS TO BE VERIFIED IN FIELD
SIXTH STREET

RED RIVER STREET


DASHED LINE INDICATING
NEW AWNING OVERHEAD

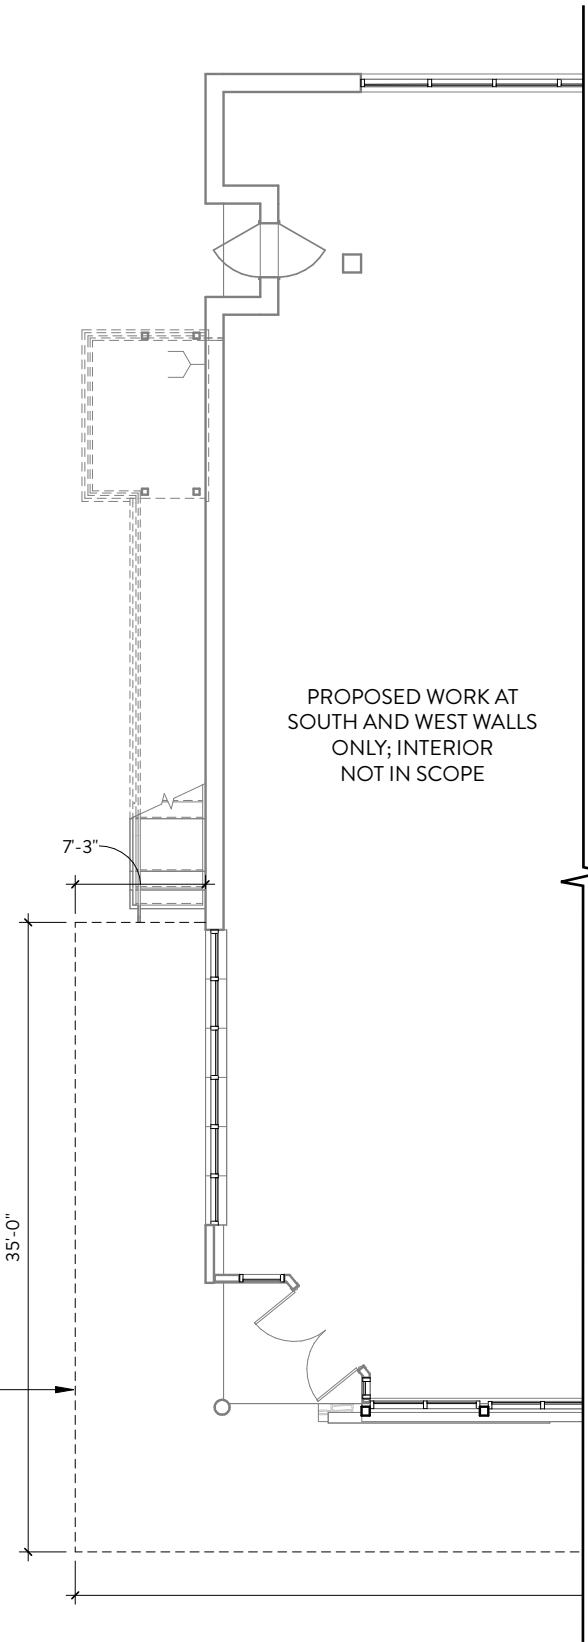


ENLARGED PROPOSED FIRST
FLOOR PLAN AT WEST WALL
ALL DIMENSIONS TO BE VERIFIED IN FIELD
SIXTH STREET

LEGEND


- TO BE DEMOLISHED
- EXISTING CONSTRUCTION
- PROPOSED CONSTRUCTION

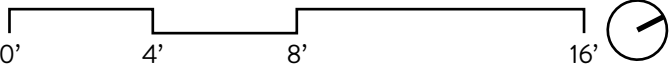


EXISTING SECOND FLOOR PLAN

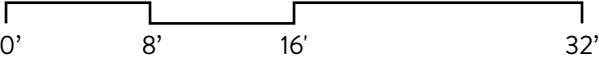


RED RIVER STREET

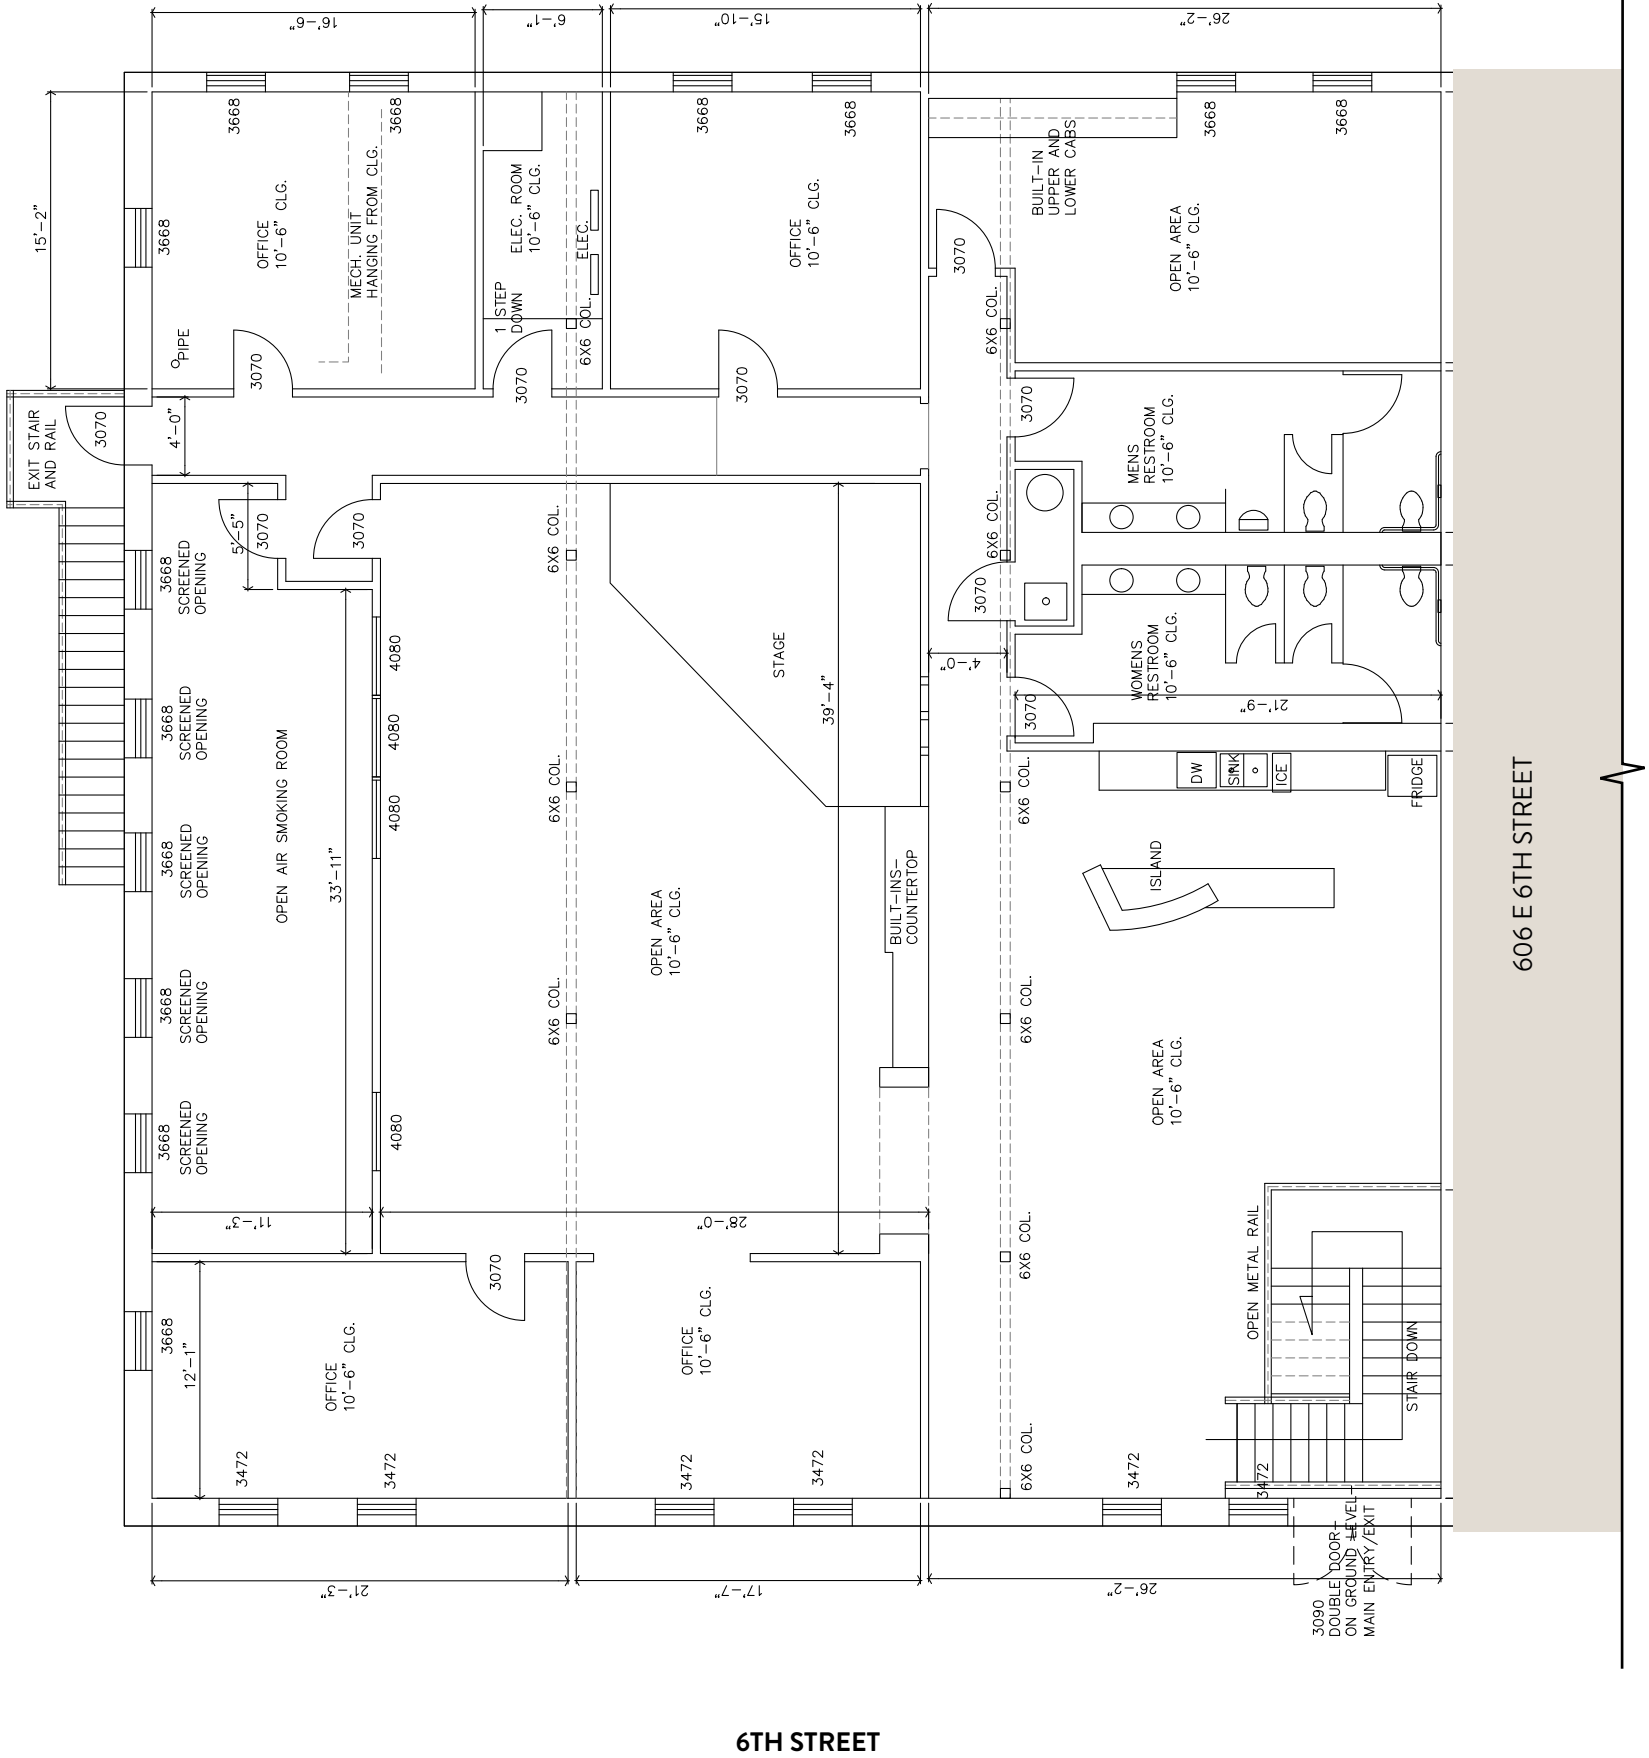

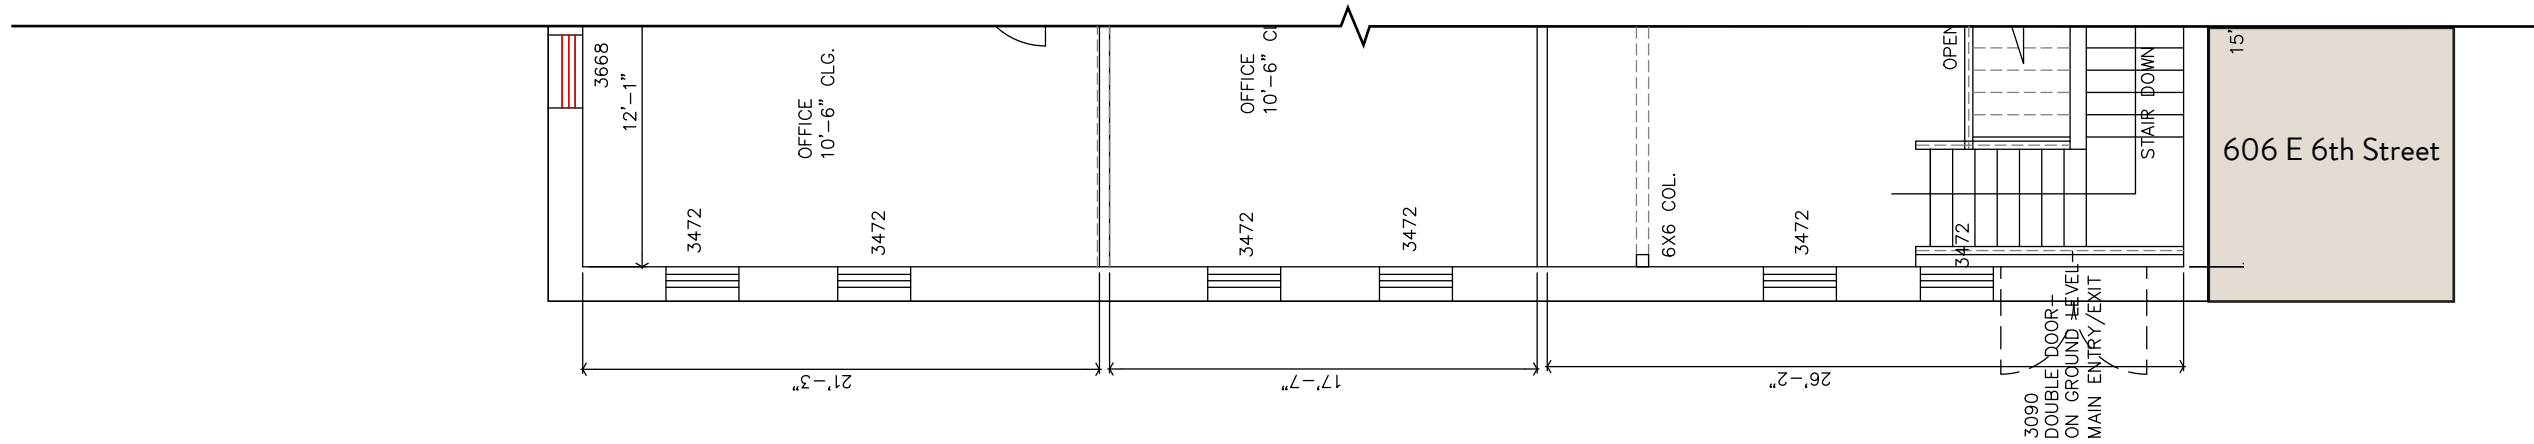

EXISTING SECOND FLOOR PLAN & PROPOSED
DEMOLITION AT SOUTH WALL

SIXTH STREET

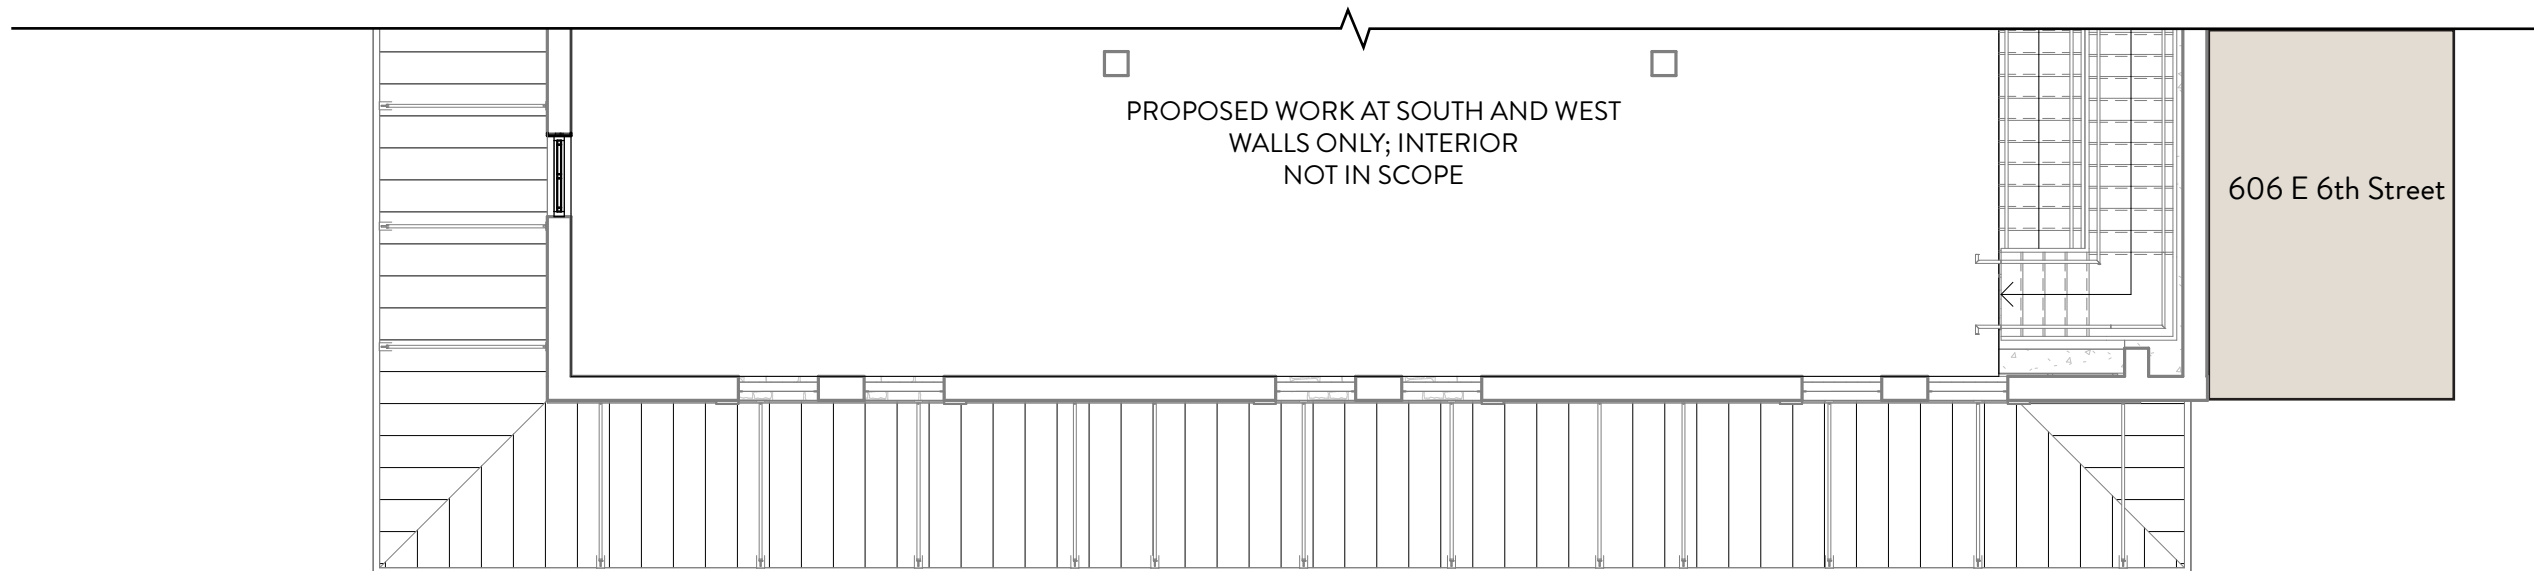


ENLARGED PROPOSED SECOND
FLOOR PLAN AT SOUTH WALL
ALL DIMENSIONS TO BE VERIFIED IN FIELD

SIXTH STREET

LEGEND

- TO BE DEMOLISHED
- EXISTING CONSTRUCTION
- PROPOSED CONSTRUCTION

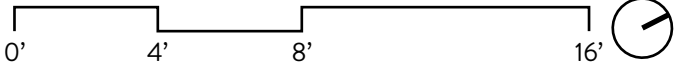


RED RIVER
STREET

EXISTING SECOND FLOOR PLAN & PROPOSED
DEMOLITION AT WEST WALL

ALL DIMENSIONS TO BE VERIFIED IN FIELD

SIXTH STREET

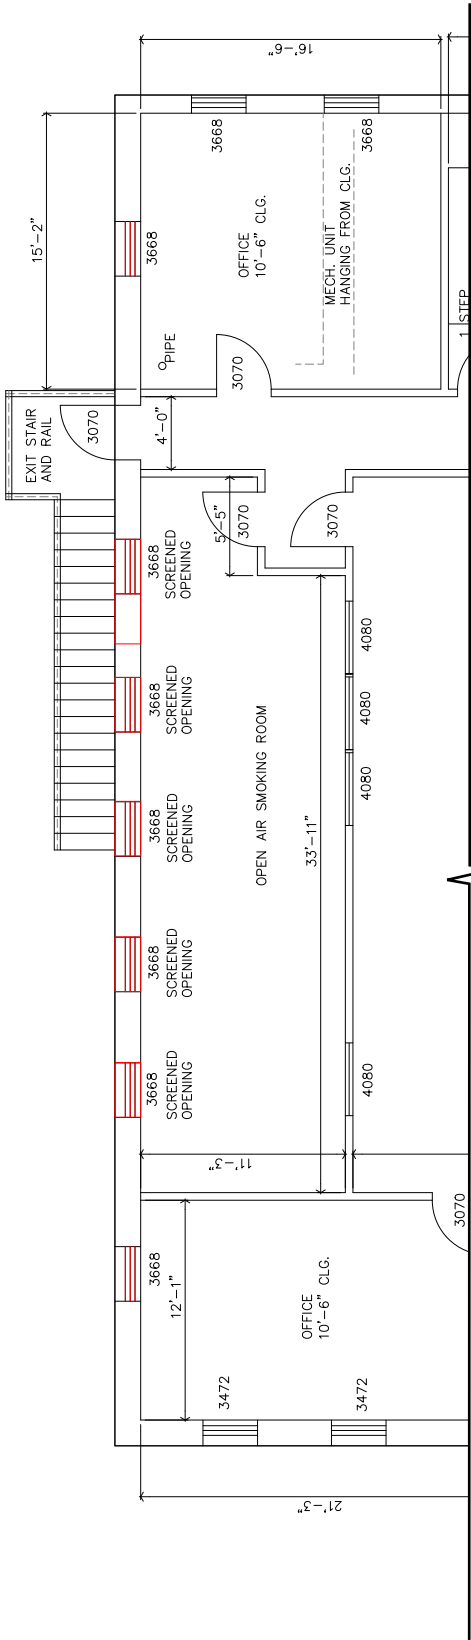


RED RIVER
STREET

ENLARGED PROPOSED SECOND
FLOOR PLAN AT WEST WALL

ALL DIMENSIONS TO BE VERIFIED IN FIELD

SIXTH STREET

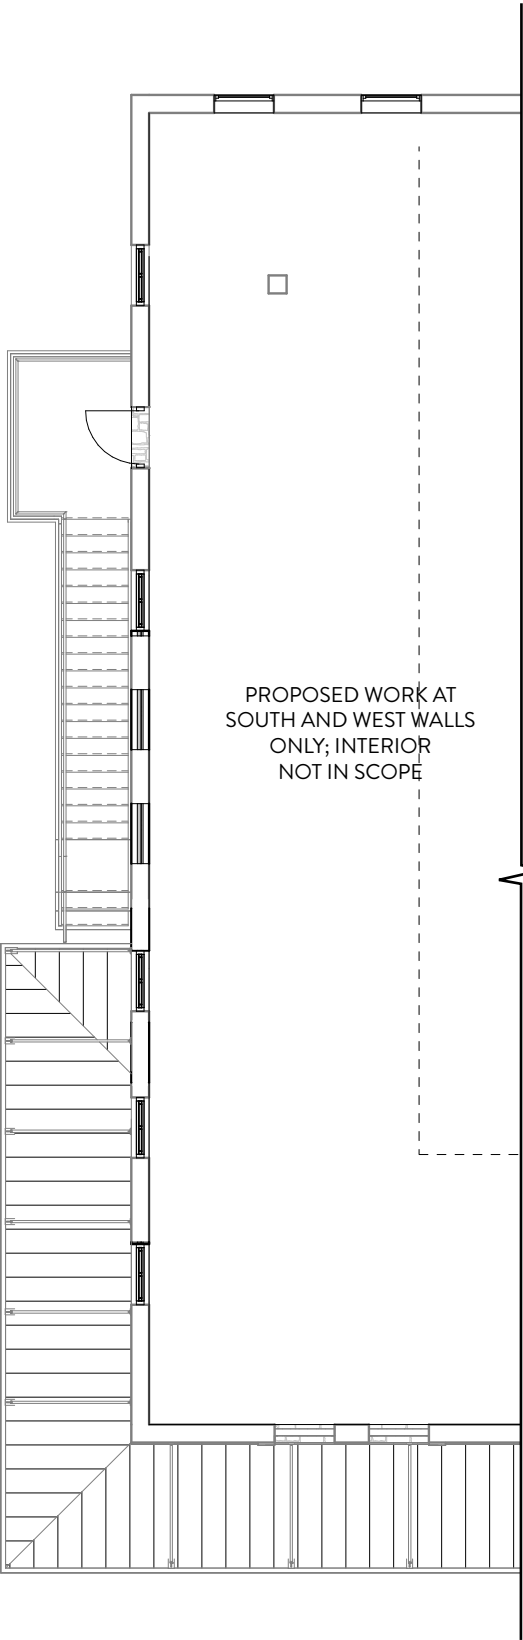

LEGEND

	TO BE DEMOLISHED
	EXISTING CONSTRUCTION
	PROPOSED CONSTRUCTION



