




4110 AVENUE F - Schematic Design for Architectural Review Committee 04/08/2024

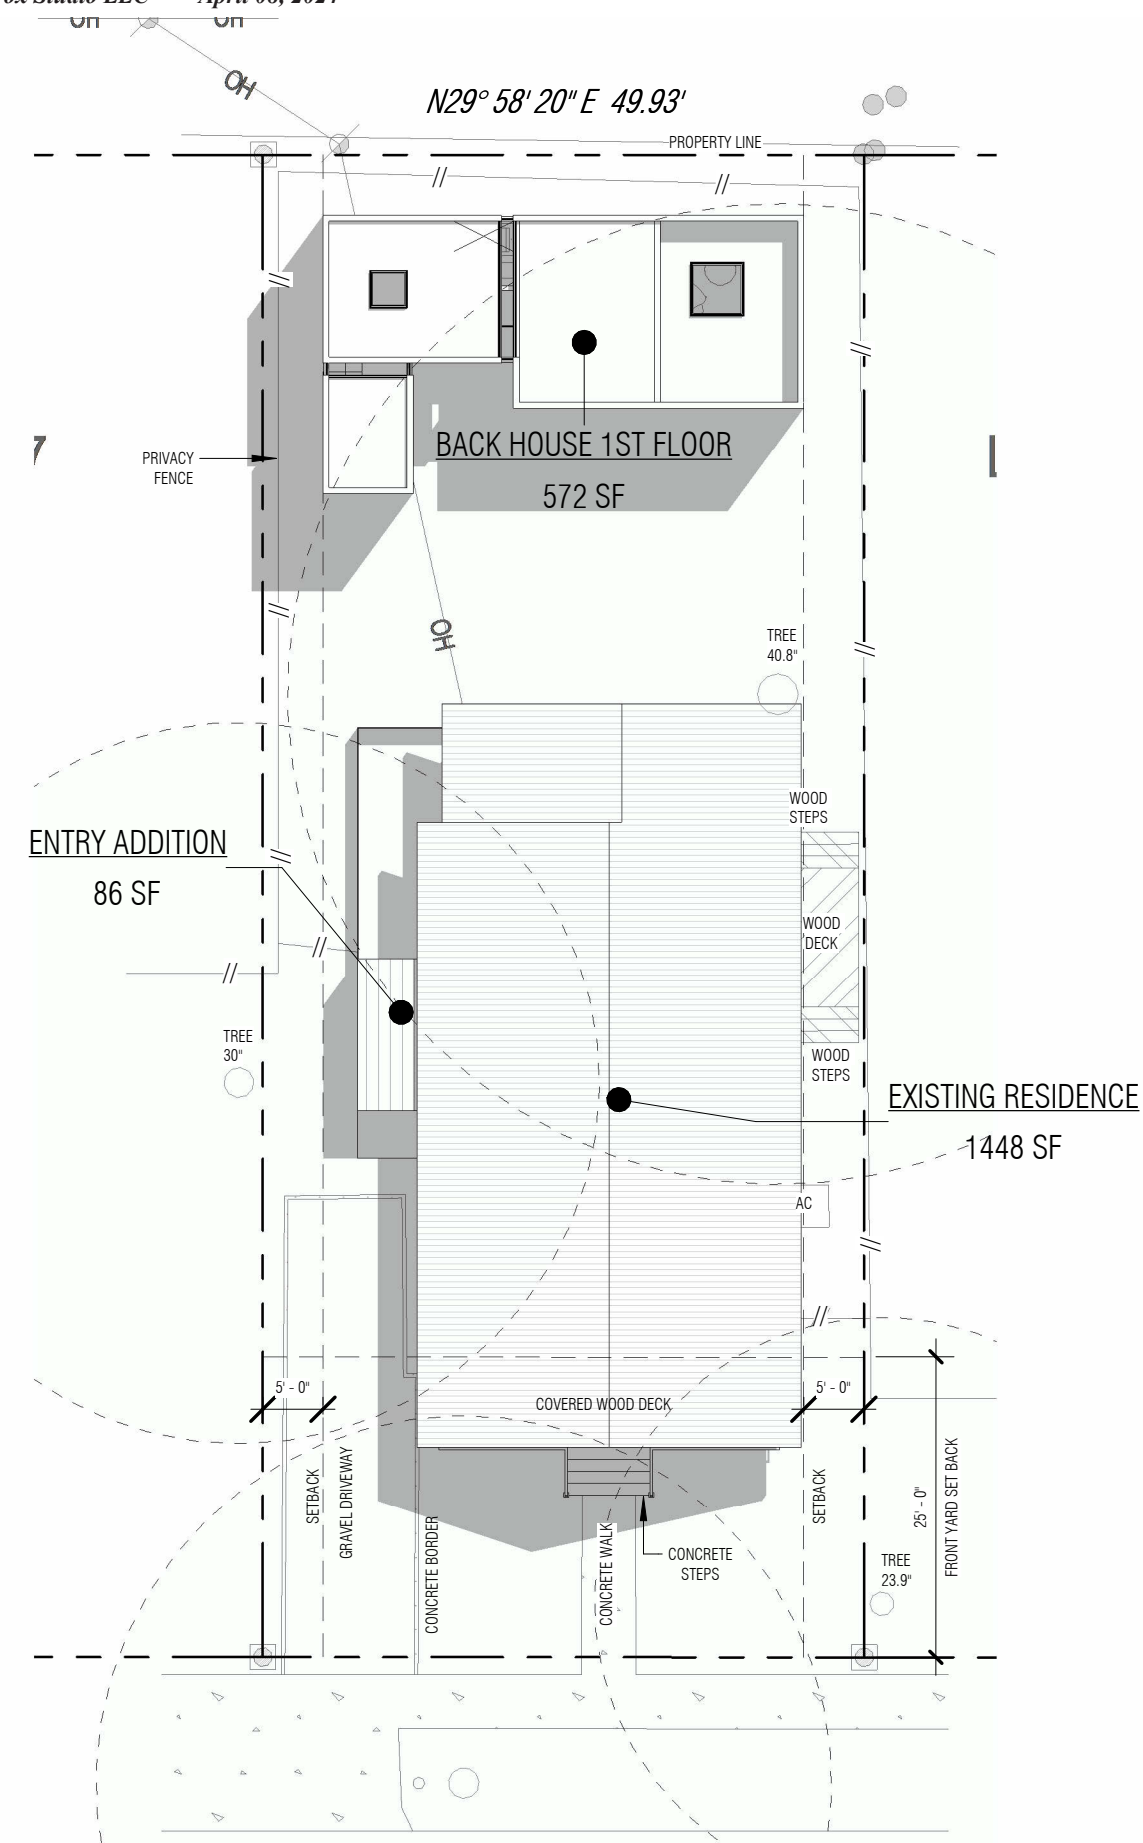


① SITE PLAN - PROPOSED
1/16" = 1'-0"




EARLY CONCEPT MODEL

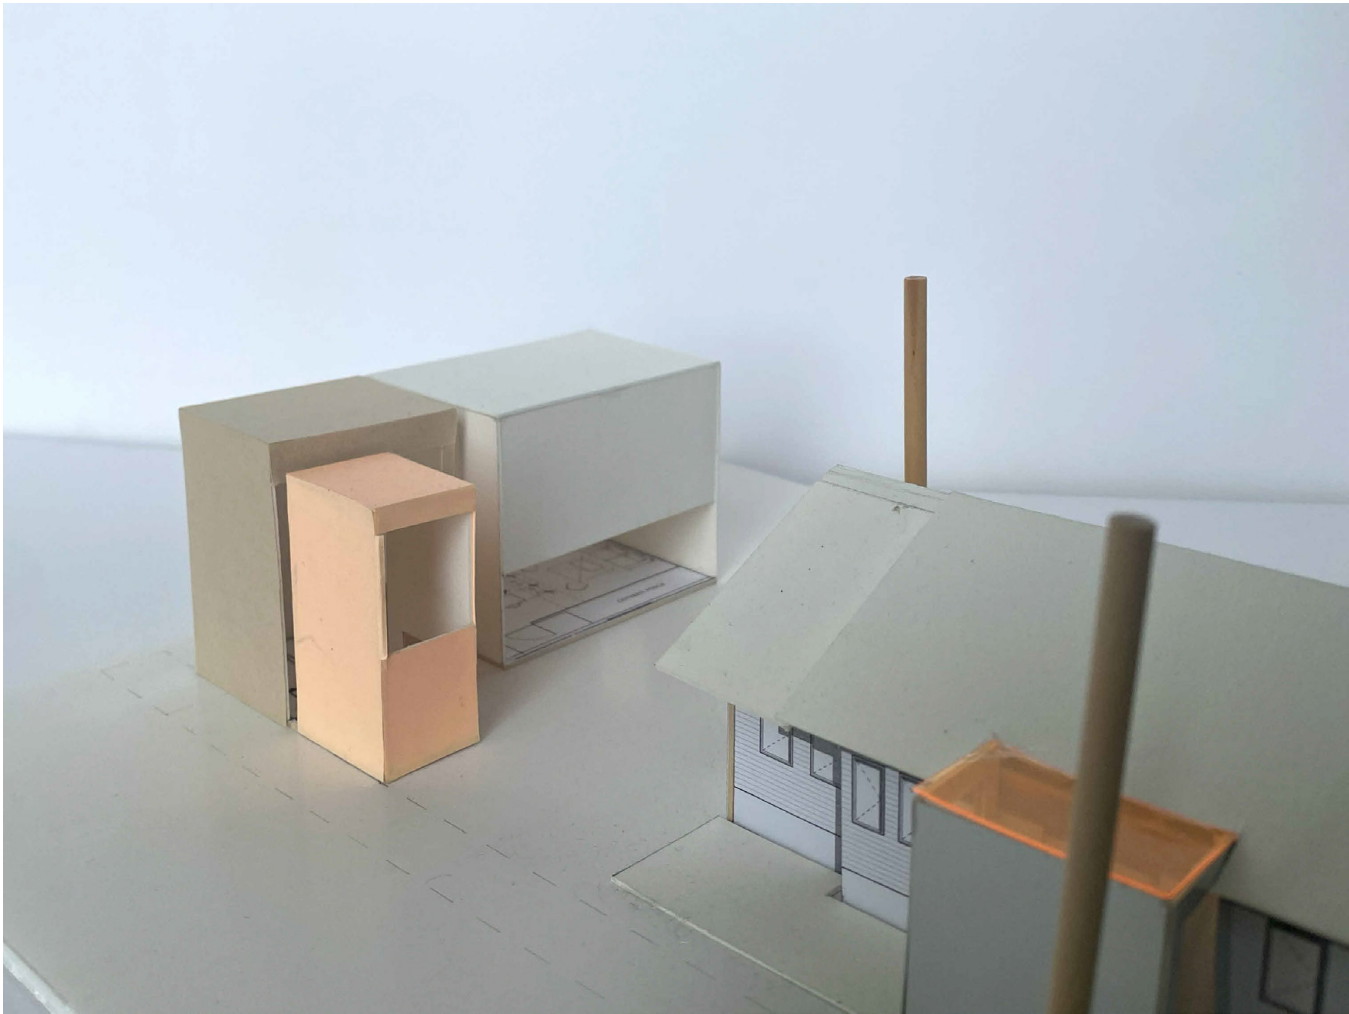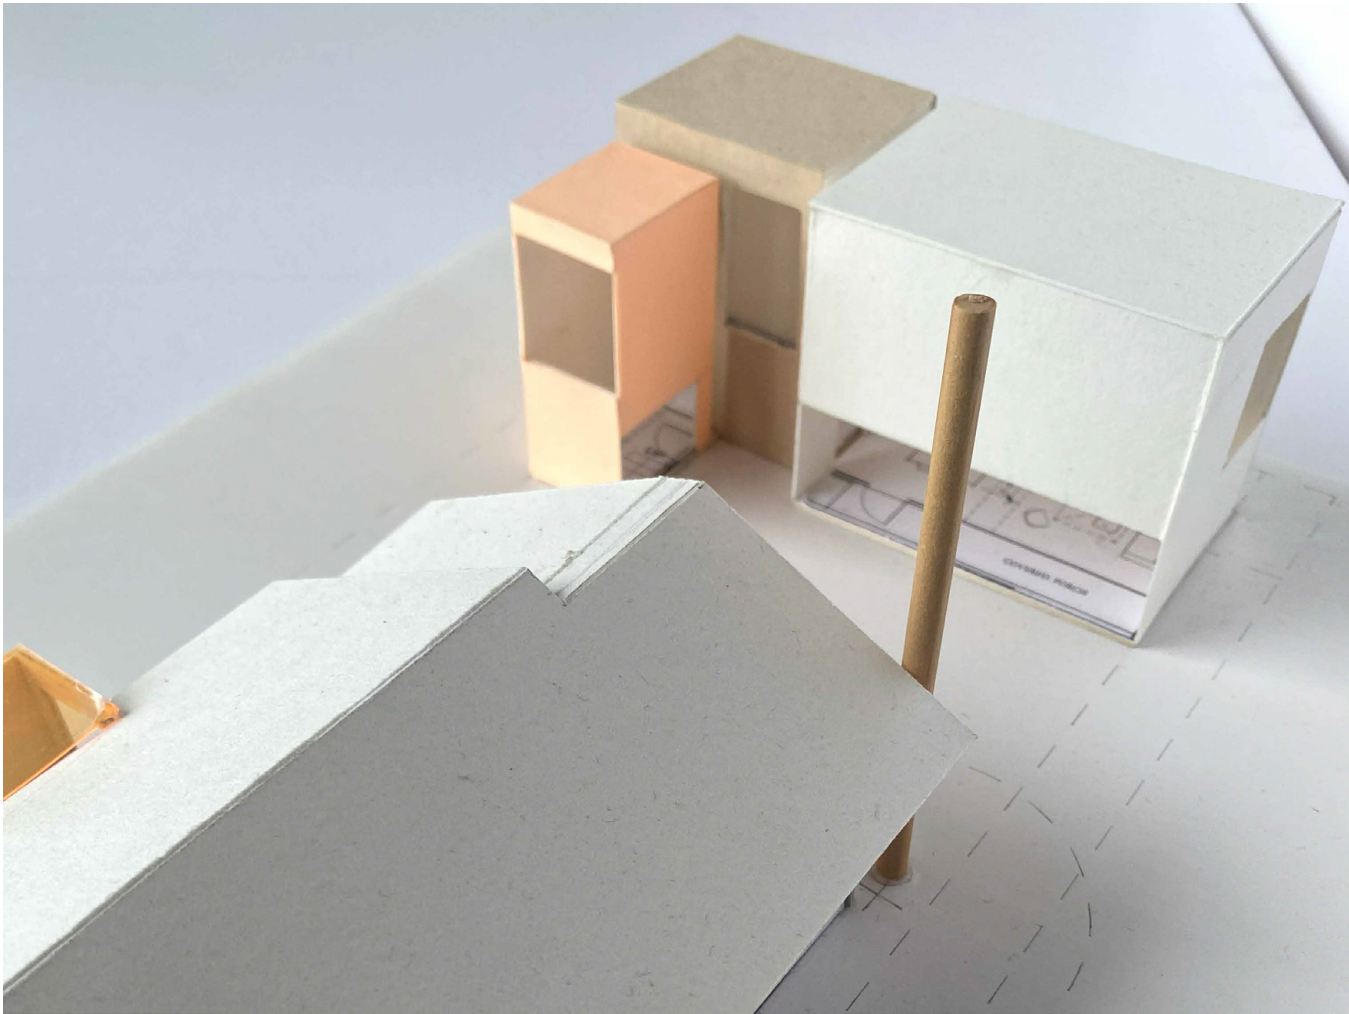




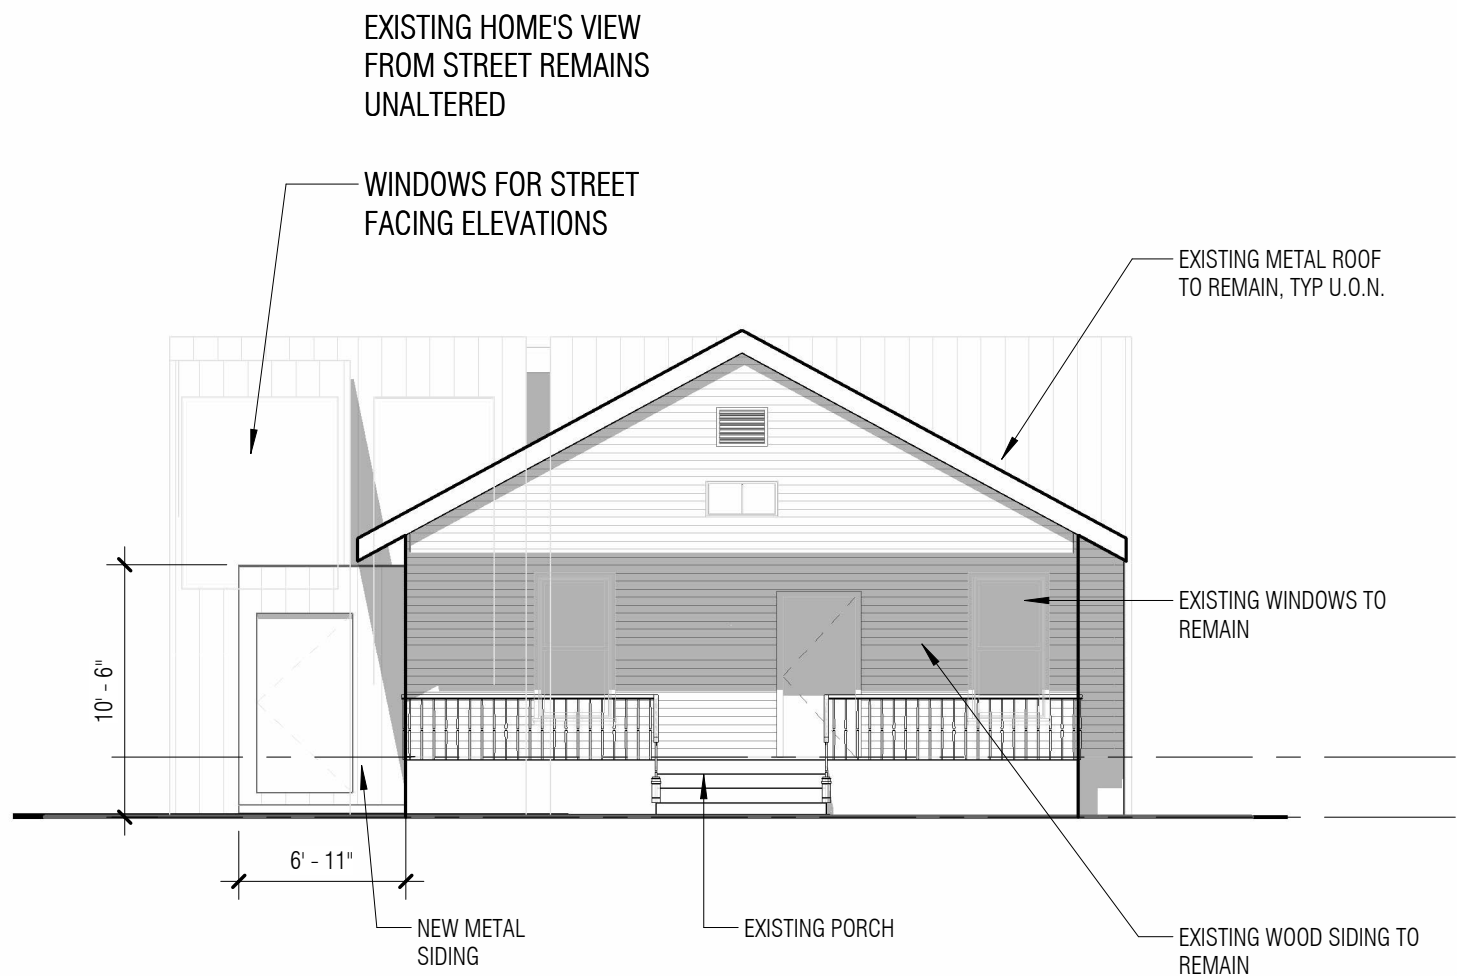


① SOUTH ELEVATION - EXISTING RESIDENCE - PROPOSED
1/8" = 1'-0"

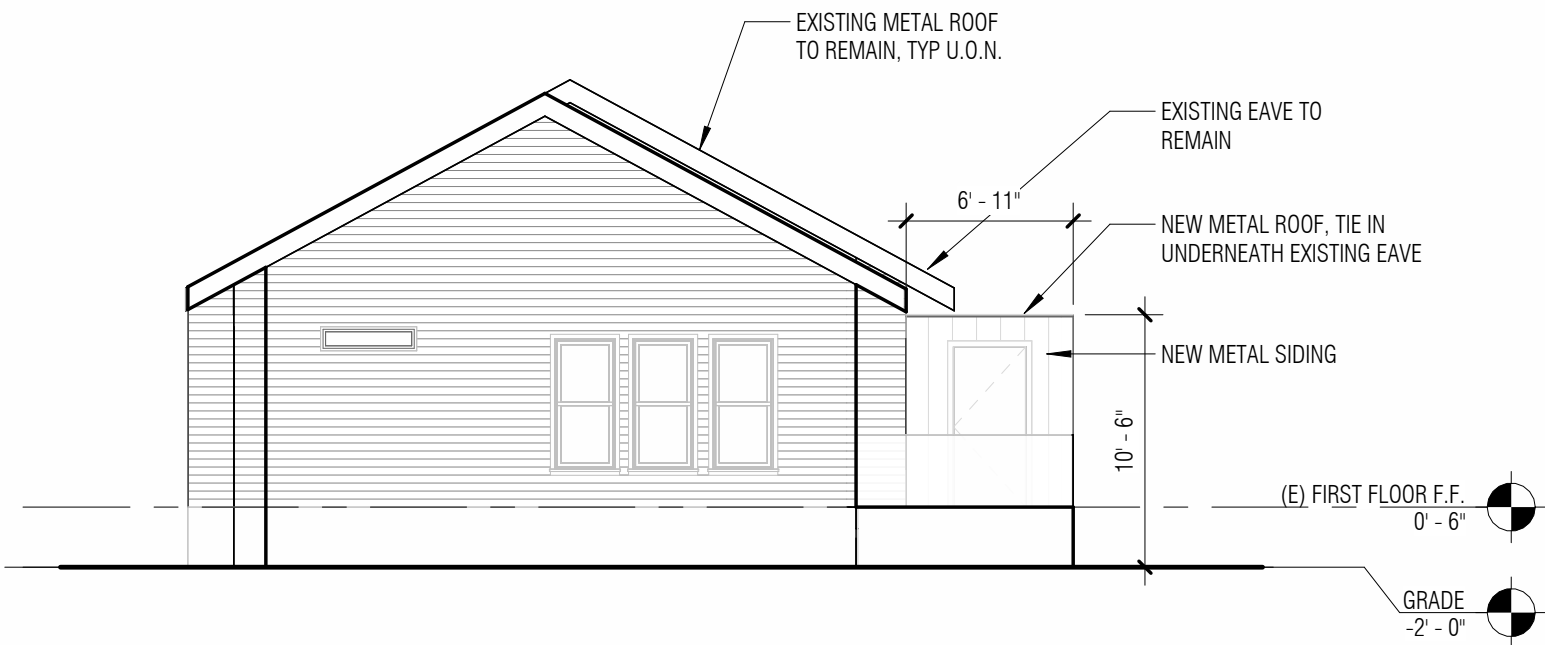

② NORTH ELEVATION - EXISTING RESIDENCE - PROPOSED
1/8" = 1'-0"

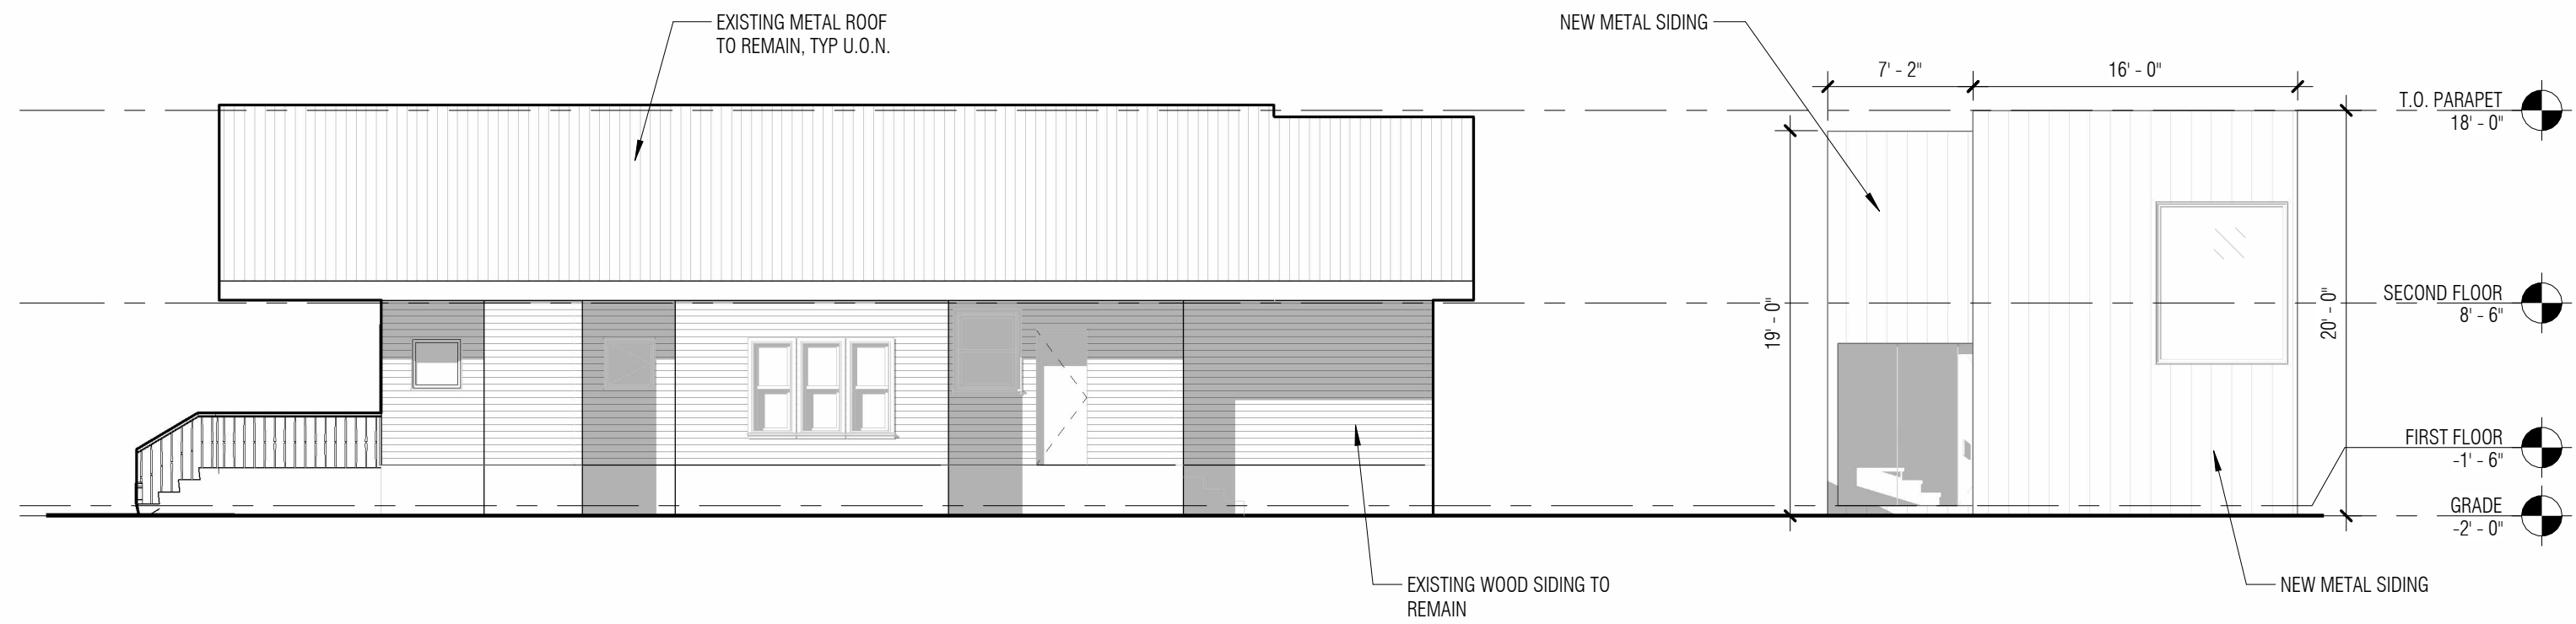

② OVERALL EAST ELEVATION - PROPOSED
1/8" = 1'-0"

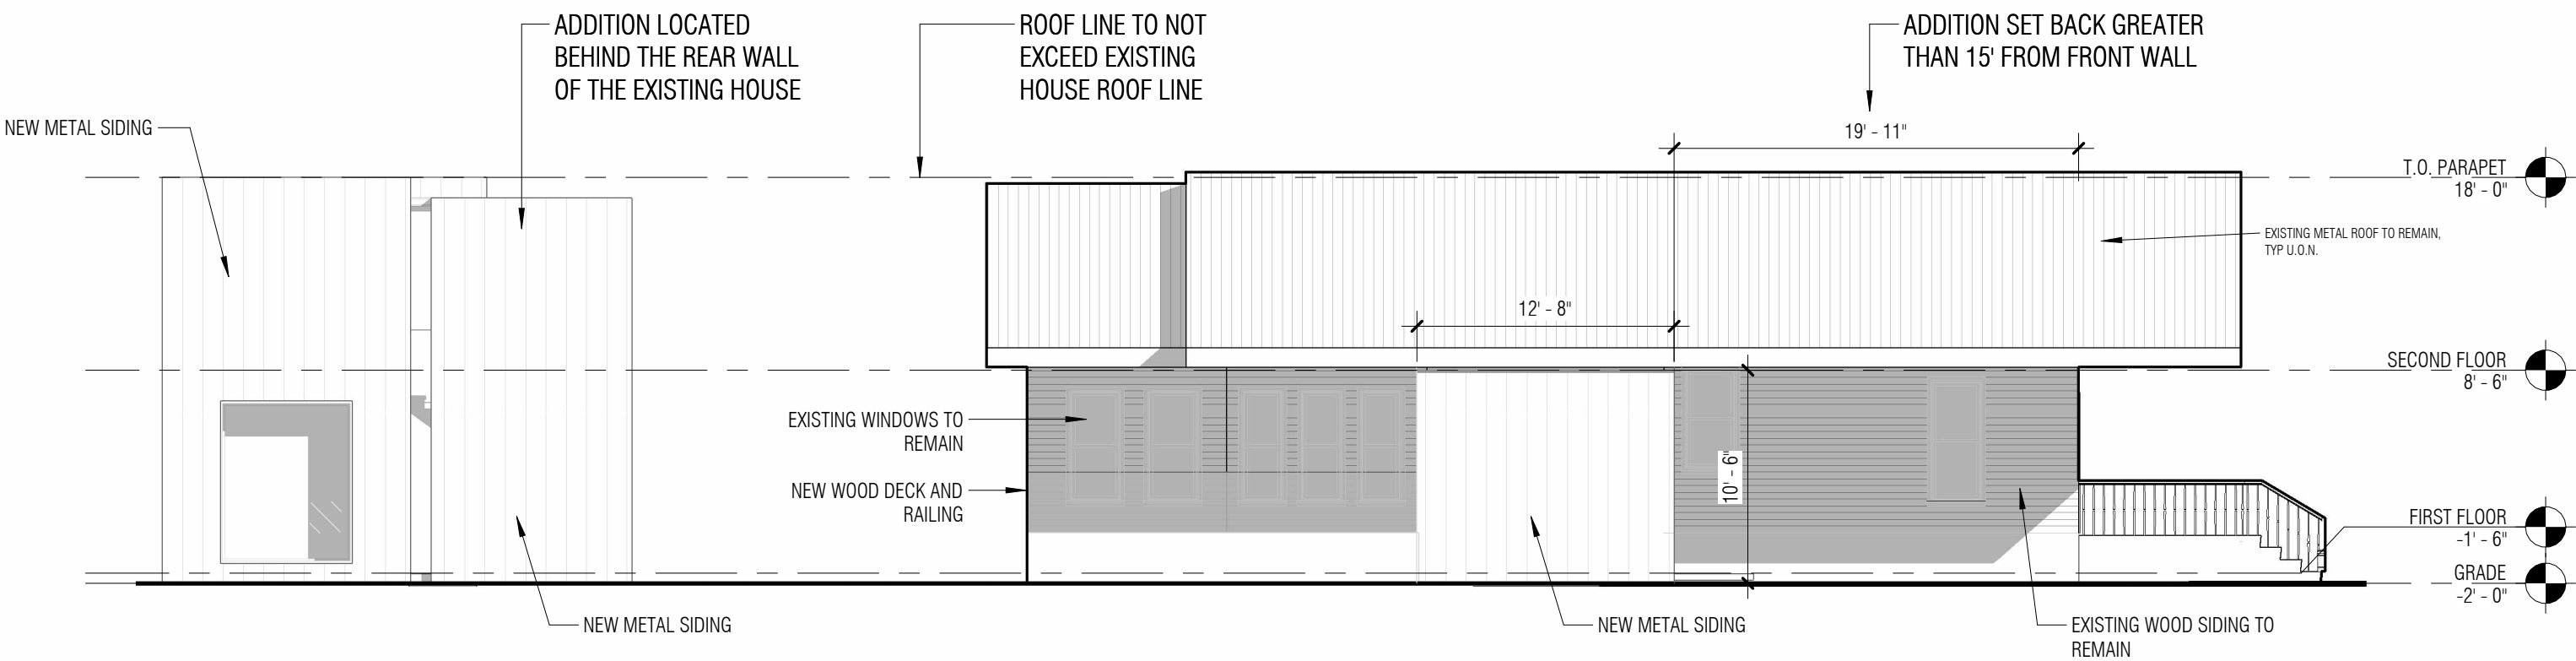

① OVERALL WEST ELEVATION - PROPOSED
1/8" = 1'-0"








4110 AVENUE F STREET VIEW



AVENUE F VIEW WEST ELEVATION

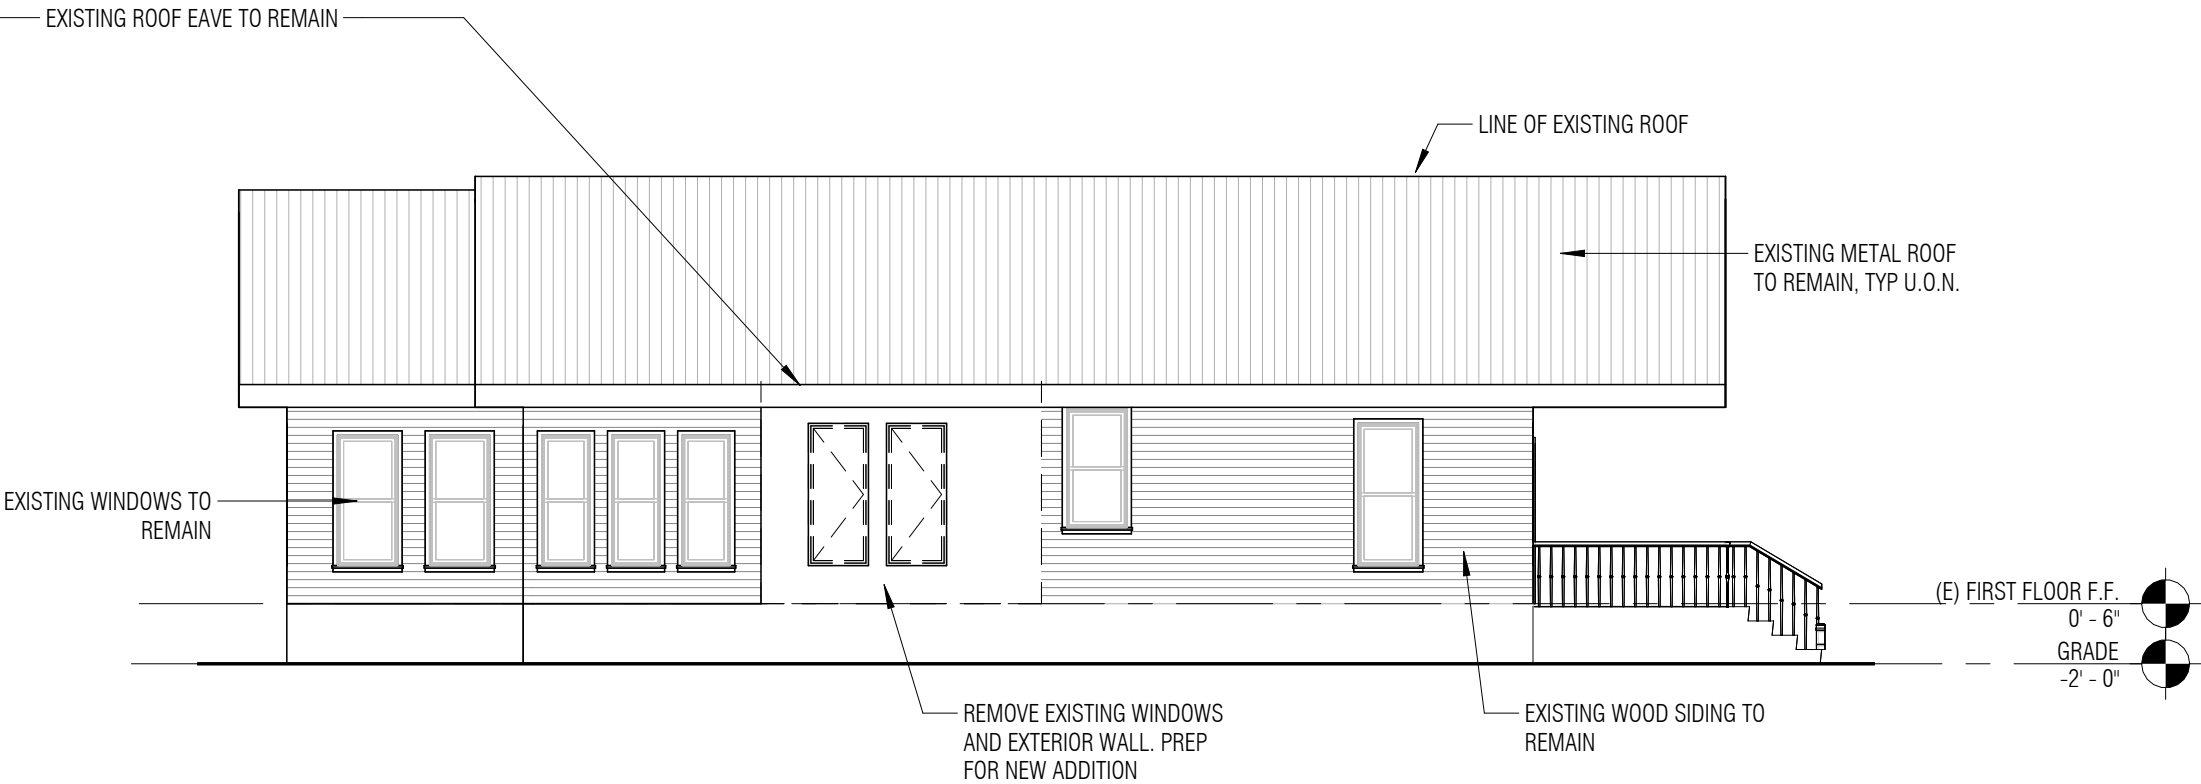

① OVERALL WEST ELEVATION - EXISTING
1/8" = 1'-0"



REFERENCE PROJECT IN HYDE PARK - 4201 AVENUE F

Thank You!