

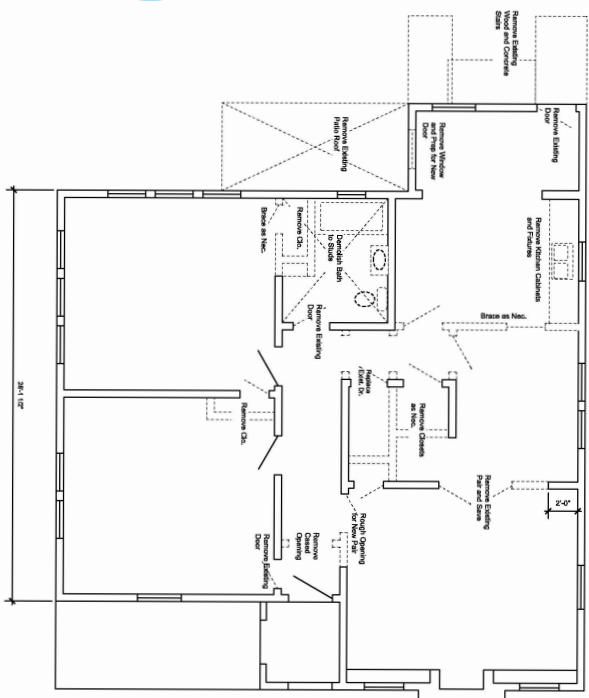


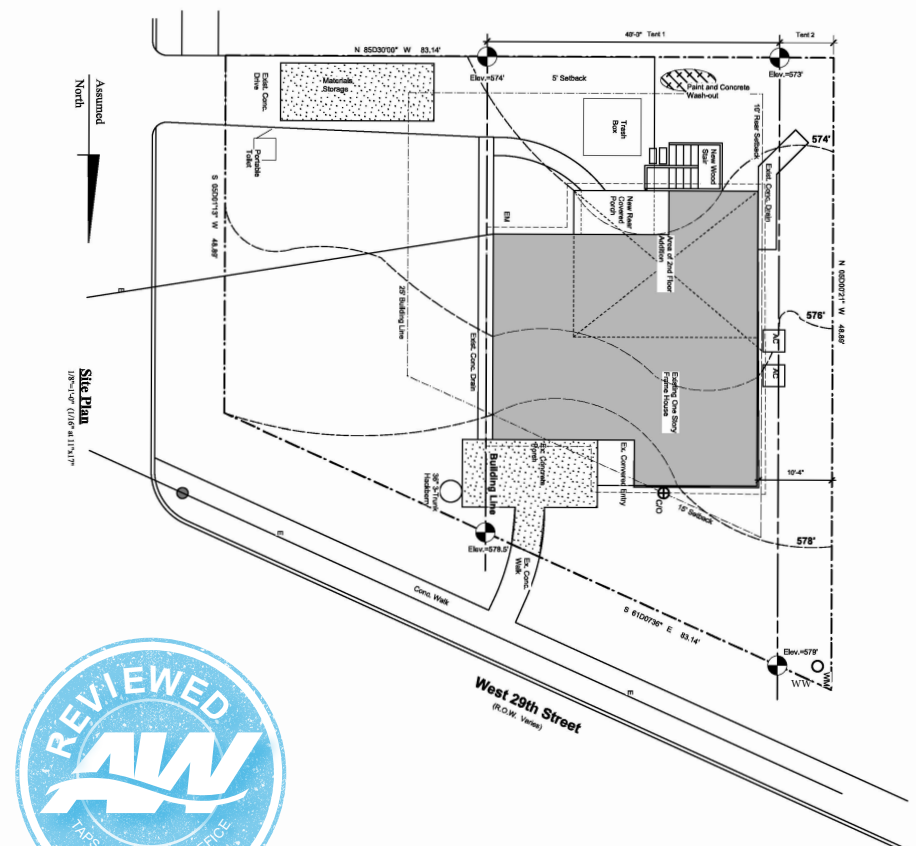

SHEET INDEX	
A-1.1	SITE PLAN / DEMOLITION PLAN
A-1.2	NOTES
A-1.3	FOUNDATION PLAN
A-1.4	FLOOR PLANS
A-1.5	SECTION
A-1.6	DEMOLITION PLAN
A-1.7	DEMOLITION PLAN
A-1.8	DEMOLITION PLAN
A-1.9	DEMOLITION PLAN
A-1.10	DEMOLITION PLAN
A-1.11	DEMOLITION PLAN
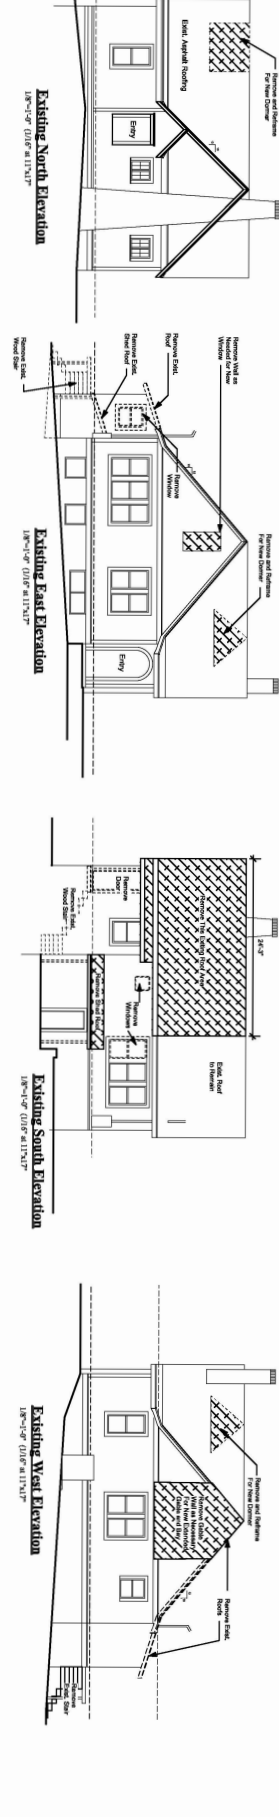

A-1

DATE: 10/02/23

SITE PLAN / DEMOLITION PLAN / EXIST. ELEV.

REVISED: 09/09/20

REVISED: 09/09/24

REVISED: 09/09/26

West 29th Street Project

801 West 29th Street Austin, Texas

HAMMER / DESIGN

A residential architecture & construction partnership

3208 S. 5th Street Austin, Texas

Contact: 512-626-2662