



ELEMENT 5
ARCHITECTURE

RESIDENTIAL & HOSPITALITY
ARCHITECTURE & PLANNING

1212 Chicon Street
Ste. 101
Austin, TX 78702
(512) 473. 8228 Voice


www.element5architecture.com

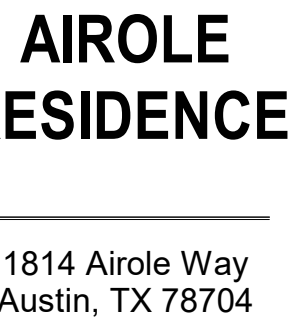

AREA CALCULATION	
FIRST + HALF LEVEL	2127 SF
NEW LEVEL	711 SF
BASEMENT	833 SF
EXISTING ADU	286 SF
	3957 SF
EXISTING CONCRETE	1525 SF
EXISTING CARPORT	457 SF
COVD WD DECK	389 SF
POOL COPING	73 SF
WD. STEPS	44 SF
NEW WALKWAY	7 SF
UNCOVD WD. DECK	179 SF
COVD PORCH	87 SF
COVD POOL	131 SF
	2892 SF
	6850 SF

A1.0

COPYRIGHT 2023, E5A.
ALL RIGHTS RESERVED

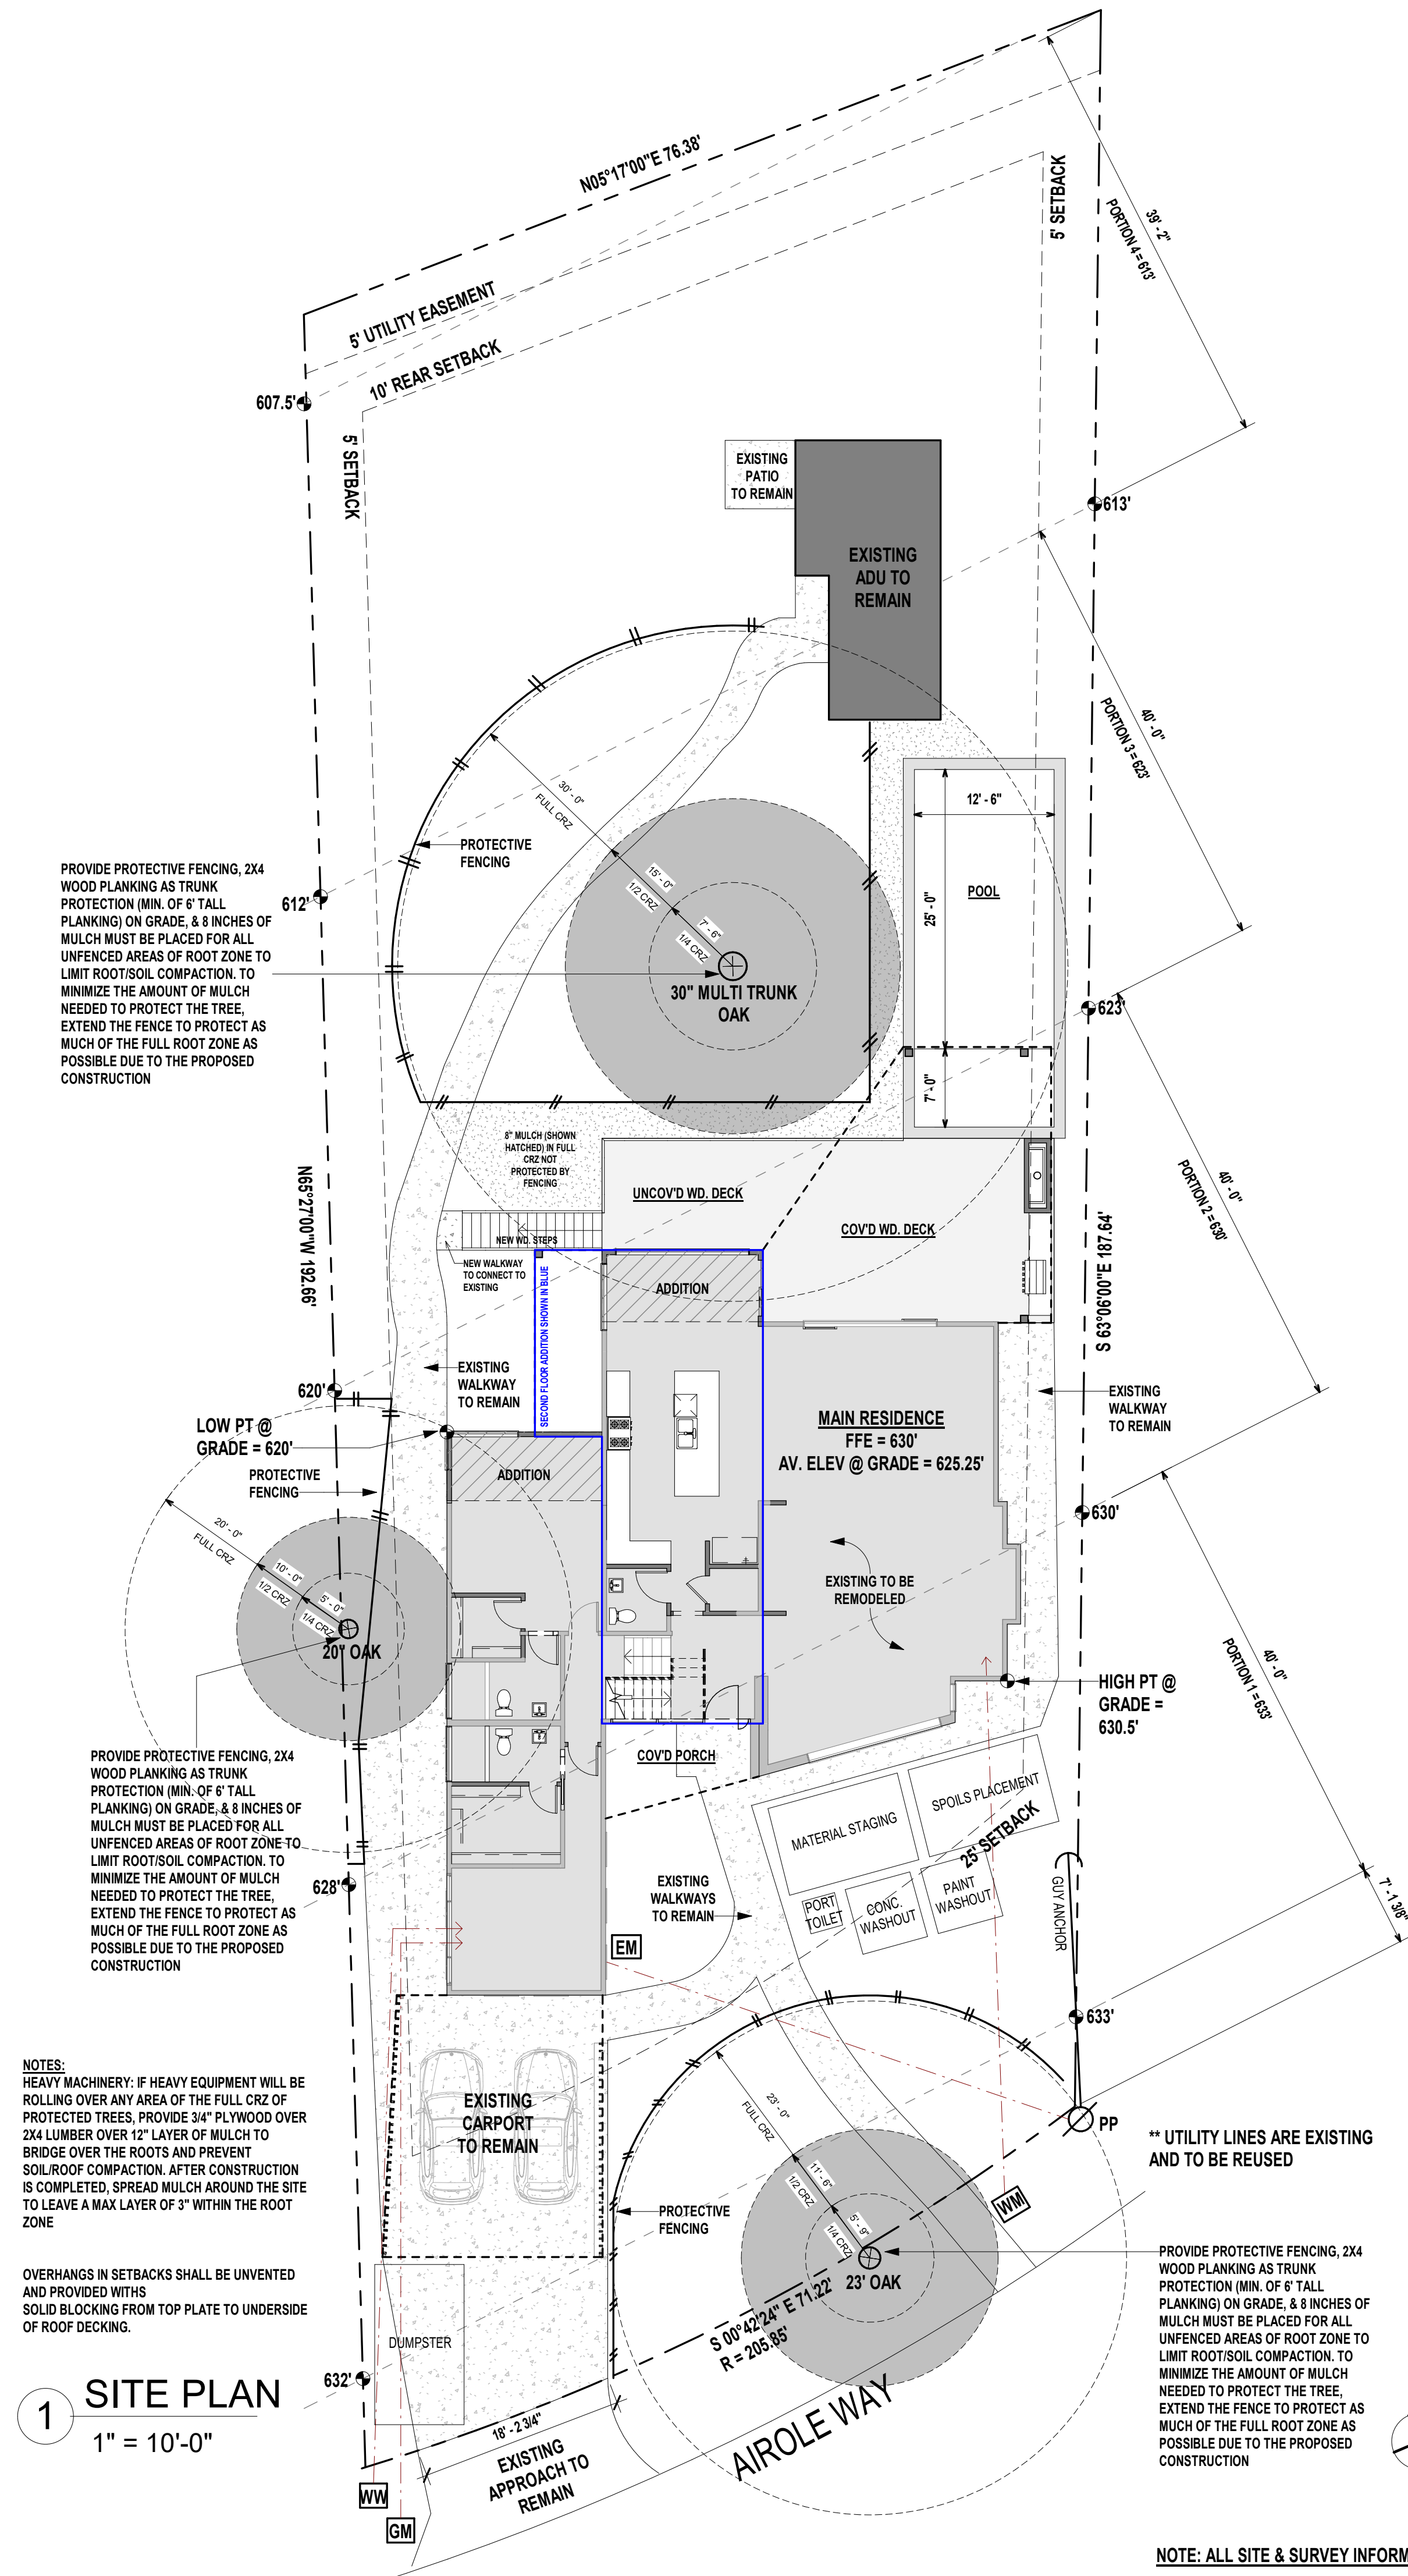

NOTE: ALL SITE & SURVEY INFORMATION PROVIDED BY OTHERS




WALLS TO BE DEMOED


EXISTING WALLS TO REMAIN

WINDOW TO BE REMOVED

DOOR TO BE REMOVED

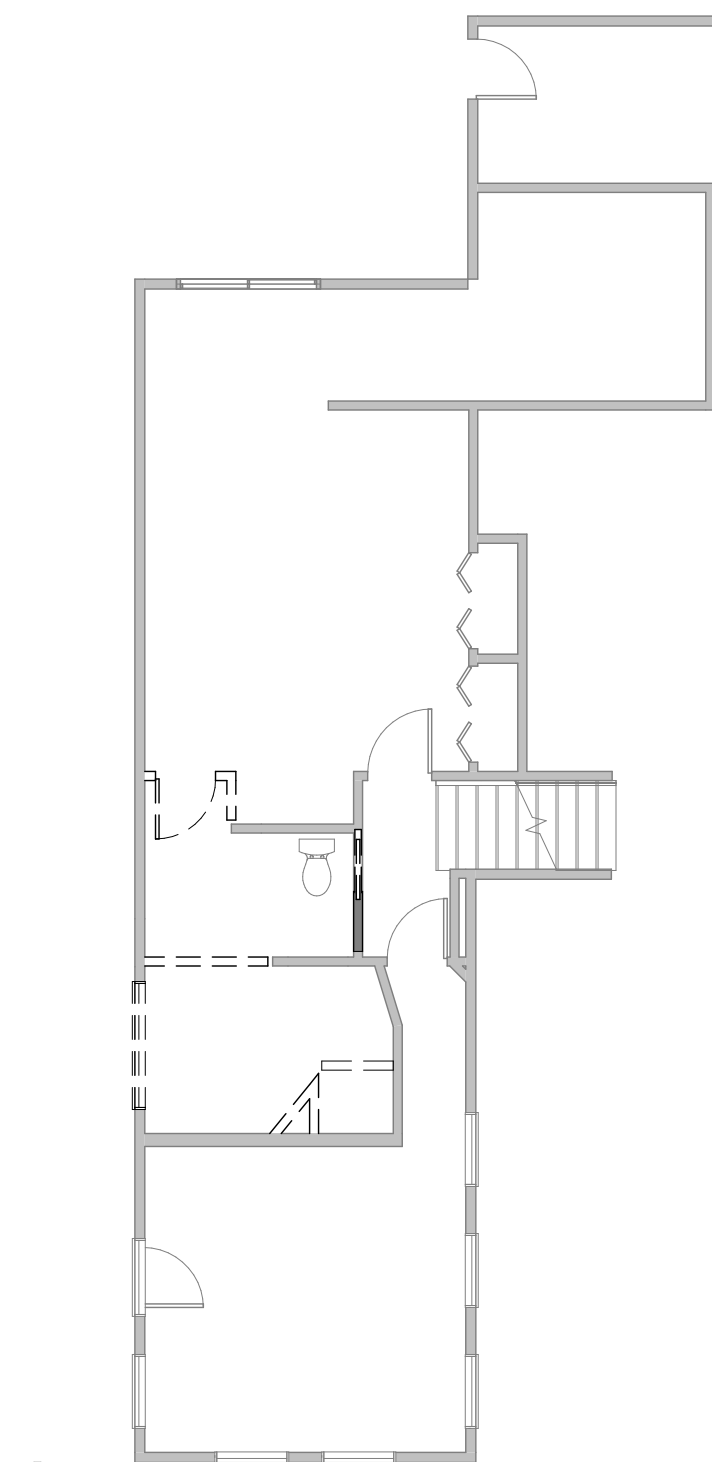

1 DEMO BASEMENT

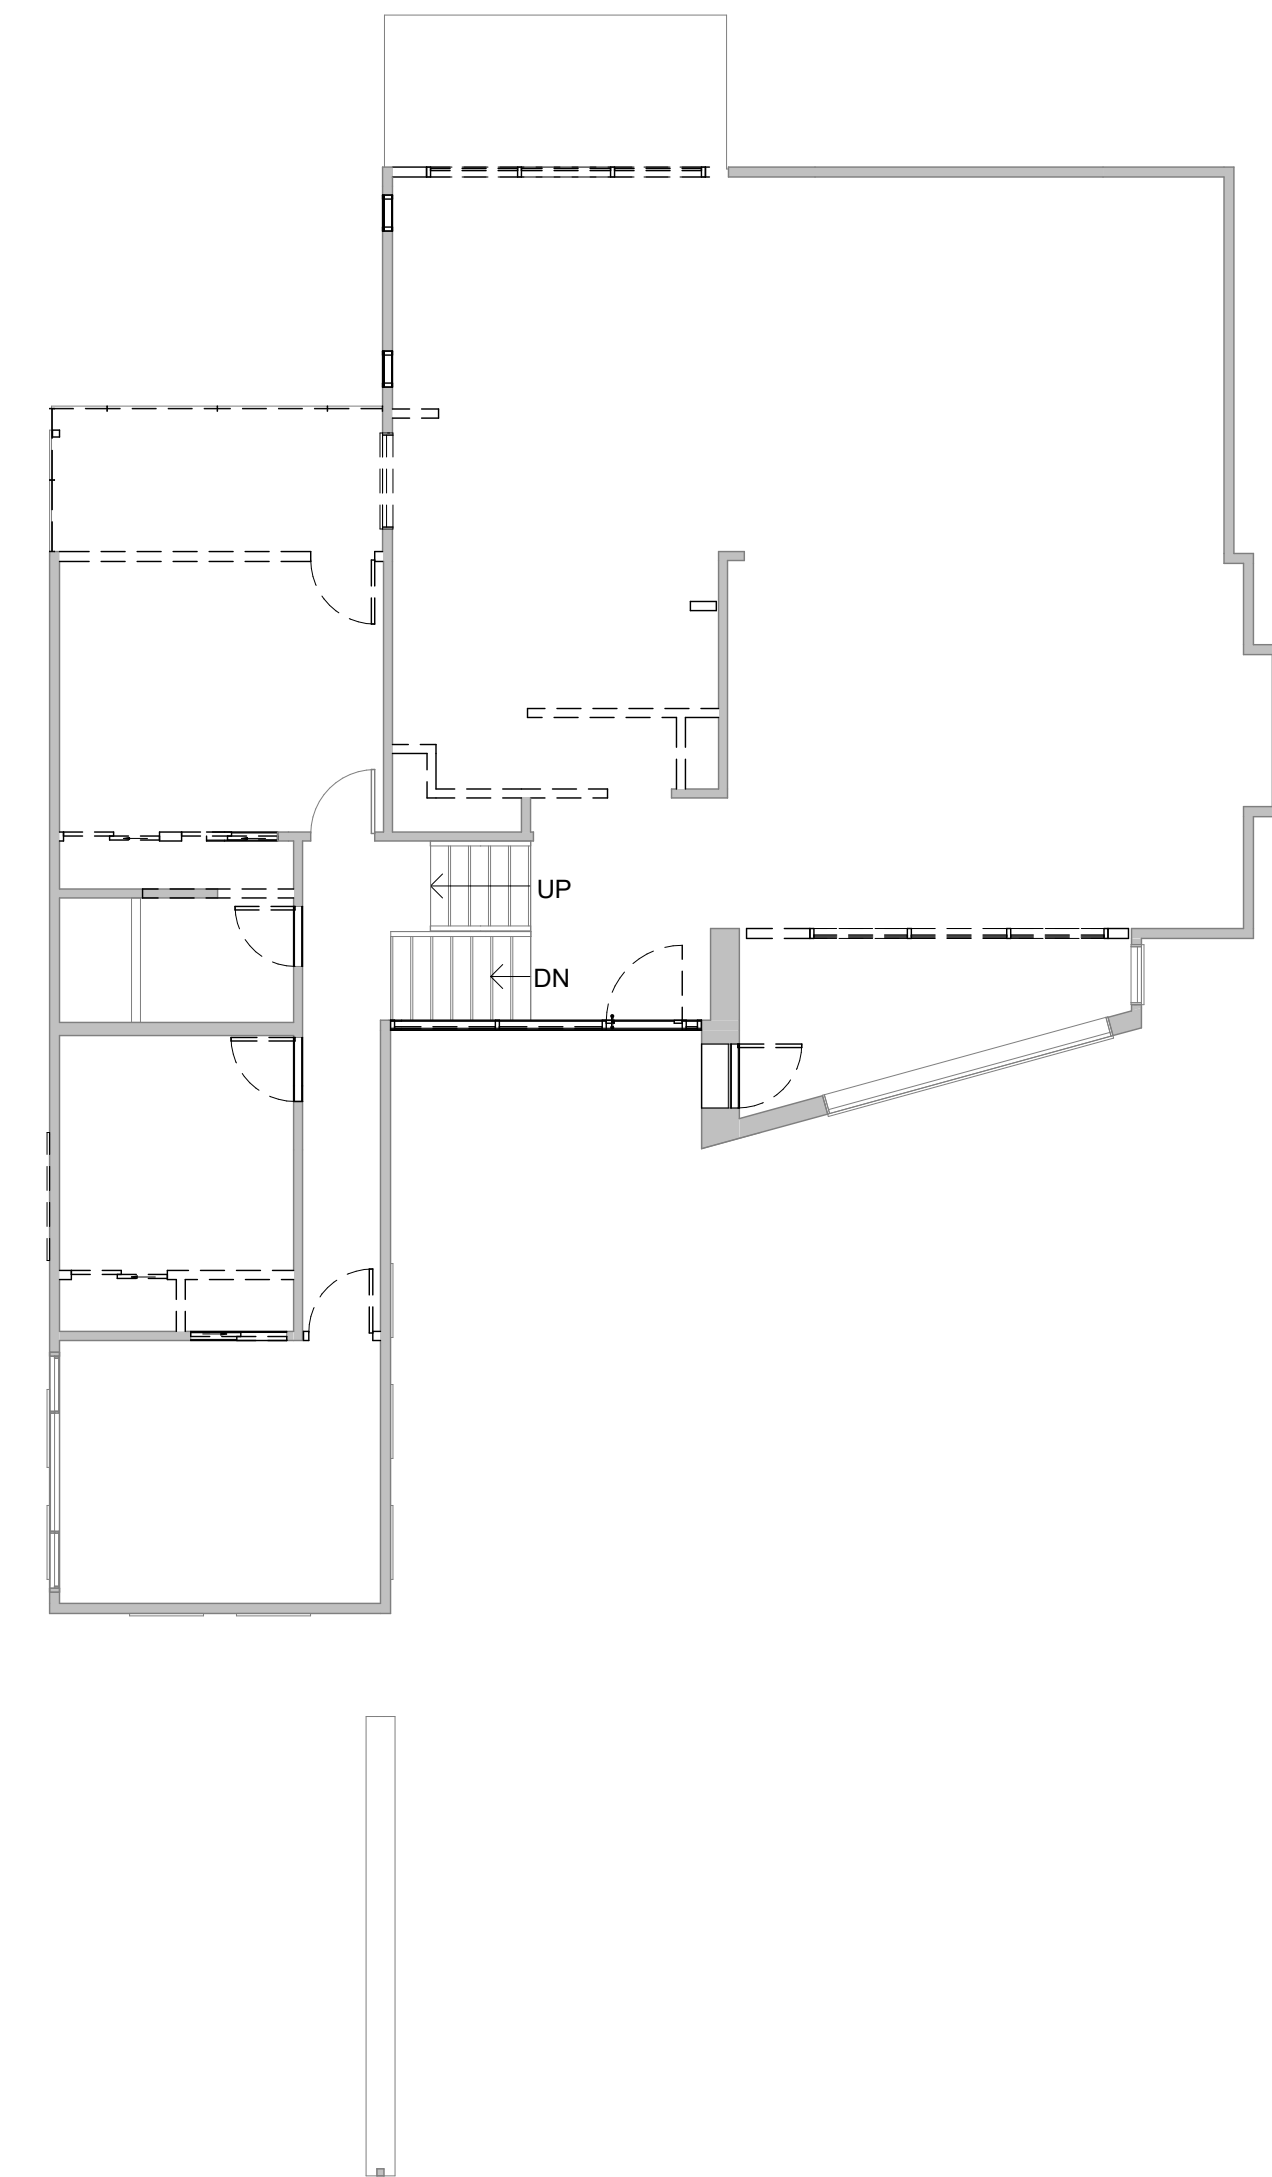

2 DEMO FIRST FLOOR PLAN

[illegible]

ELEMENT 5
ARCHITECTURE


RESIDENTIAL & HOSPITALITY
ARCHITECTURE & PLANNING

1212 Chicon Street

Ste. 101
Austin, TX 78702

512) 473. 8228 Voice

www.element5architecture.com

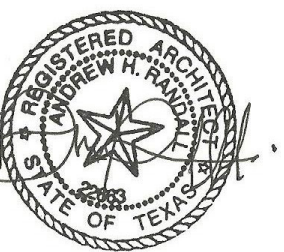

1814 Airole Way
Austin, TX 78704

ST + HALF LEVEL	2127 SF
W LEVEL	711 SF
EMENT	833 SF
STING ADU	286 SF
	3957 SF

CASTING CONCRETE	1525 SF
CASTING CARPORT	457 SF
WOOD DECK	389 SF
WALKWAY	73 SF
STEPS	44 SF
WOOD WALKWAY	7 SF
WOOD DECK	179 SF
WOOD PORCH	87 SF
WOOD POOL	131 SF
	2892 SF
	6850 SF

COPYRIGHT 2023, E5A.
ALL RIGHTS RESERVED

DOOR SCHEDULE			
MARK	WIDTH	HEIGHT	COMMENTS
100	2'-6"	6'-8"	
101	2'-6"	6'-8"	
102	2'-0"	6'-8"	
103	2'-6"	6'-8"	
200	2'-10"	6'-8"	
201	2'-6"	6'-8"	
202	12'-0"	8'-0"	4 PNL SLIDER
203	2'-6"	6'-8"	
204	2'-8"	6'-8"	
205	2'-8"	6'-8"	
206	2'-8"	6'-8"	POCKET DOOR
207	2'-6"	6'-8"	
208	4'-0"	7'-6"	PIVOT DOOR + SIDE LITES 12'-6" WIDE - SEE A3.0-1
209	5'-0"	8'-0"	FULL LITE SLIDER
300	2'-8"	6'-8"	
301	2'-6"	6'-8"	
302	4'-0"	6'-8"	DOUBLE DOOR
303	2'-6"	6'-8"	
304	4'-0"	6'-8"	DOUBLE DOOR
305	2'-6"	6'-8"	POCKET DOOR
306	2'-6"	6'-8"	


EXISTING DOORS TO BE REPLACED			
MARK	WIDTH	HEIGHT	COMMENTS
104	2'-8"	6'-8"	
105	4'-0"	5'-0"	
106	4'-0"	5'-0"	
107	2'-6"	6'-8"	
108	2'-6"	6'-8"	
109	2'-6"	6'-8"	
209	2'-8"	6'-8"	

** FIELD VERIFY ROUGH OPENINGS AFTER DEMO FOR ALL EXISTING DOORS TO BE REPLACED


WINDOW SCHEDULE					
TYPE MARK	WIDTH	HEIGHT	COUNT	FAMILY	COMMENTS
A	2'-0"	3'-0"	1	FG	
B	5'-0"	2'-0"	2	FG	
C	3'-0"	5'-0"	1	CSMT	EGRESS
D	6'-0"	5'-0"	1	FG	
E	6'-0"	8'-11"	1	FG	
F	12'-0"	8'-11"	1	FG	
H	3'-0"	4'-6"	1	CSMT	EGRESS
I	12'-0"	7'-0"	1	FG	
J	12'-0"	2'-0"	1	Rake Window	SEE EXT. ELEV. FOR FULL DIMENSIONS
K	9'-0"	7'-0"	1	FG	
L	9'-0"	2'-0"	1	FG	
M	6'-6"	7'-0"	1	FG	
N	8'-0"	1'-4"	1	FG	
O	6'-6"	1'-4"	1	FG	
P	12'-6"	7'-6"	1	FG	
Q	2'-0"	5'-0"	2	Skylight-Flat	
R	2'-0"	4'-0"	2	Skylight-Flat	
S	6'-6"	2'-0"	1	FG	

EXISTING WINDOWS TO BE REPLACED					
TYPE MARK	WIDTH	HEIGHT	COUNT	FAMILY	COMMENTS
AA	3'-1"	1'-2"	6	FG	
BB	3'-3"	0'-10"	1	FG	
CC	6'-0"	4'-0"	1	SLIDING	EGRESS
DD	7'-2"	1'-6"	1	FG	
EE	10'-0"	4'-0"	1	3 - PNL SLIDER WINDOW	
FF	12'-0"	1'-9"	1	FG	
GG	12'-0"	1'-9"	1	FG	
HH	12'-5"	1'-2"	1	FG	
II	2'-6"	5'-6"	1	FG	
JJ	12'-4"	6'-8"	1	FG	

** FIELD VERIFY ROUGH OPENINGS AFTER DEMO FOR ALL EXISTING WINDOWS TO BE REPLACED

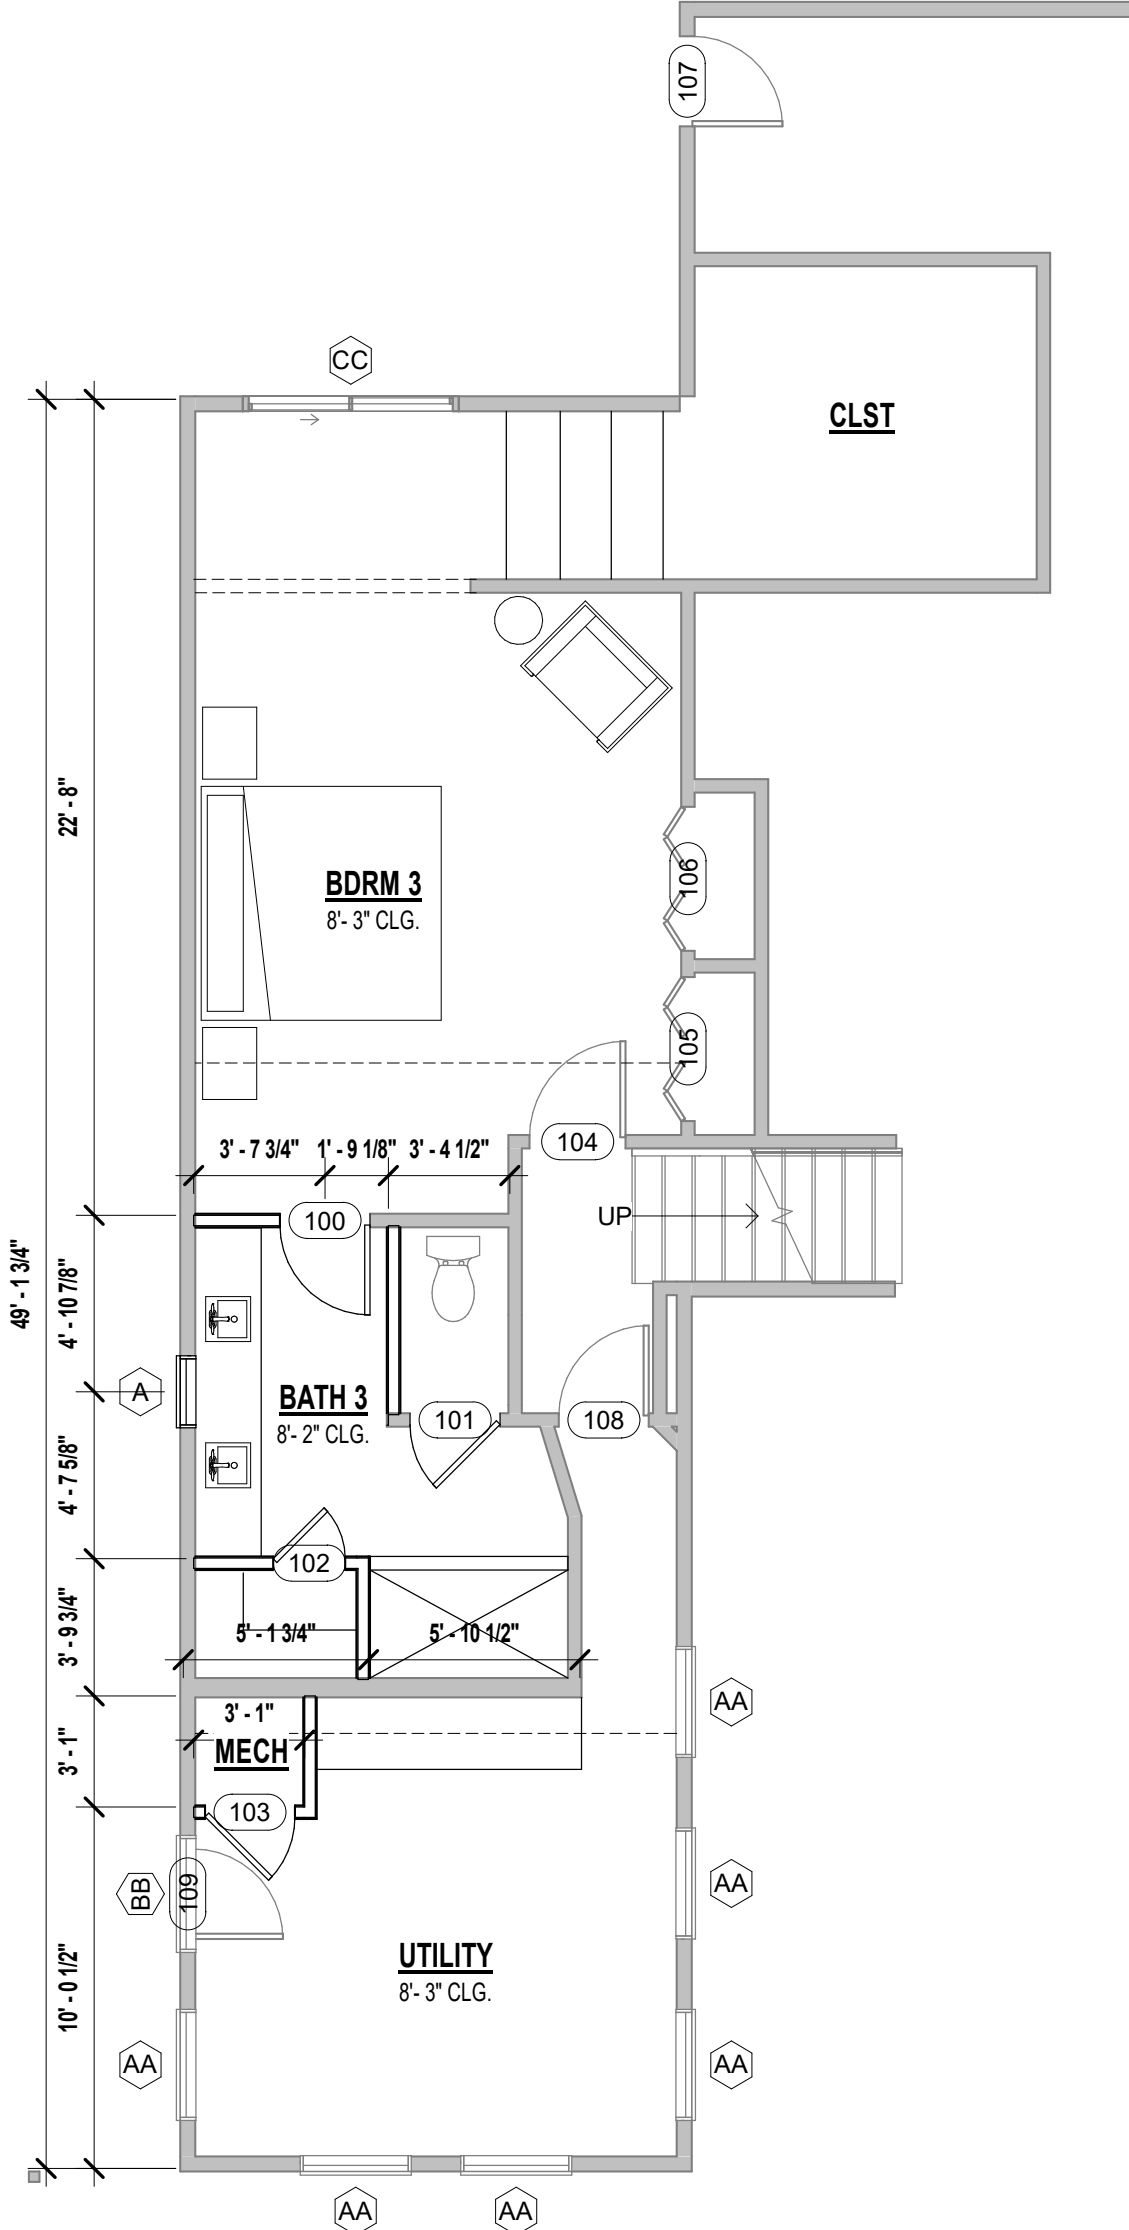

1 BASEMENT
3/16" = 1'-0"

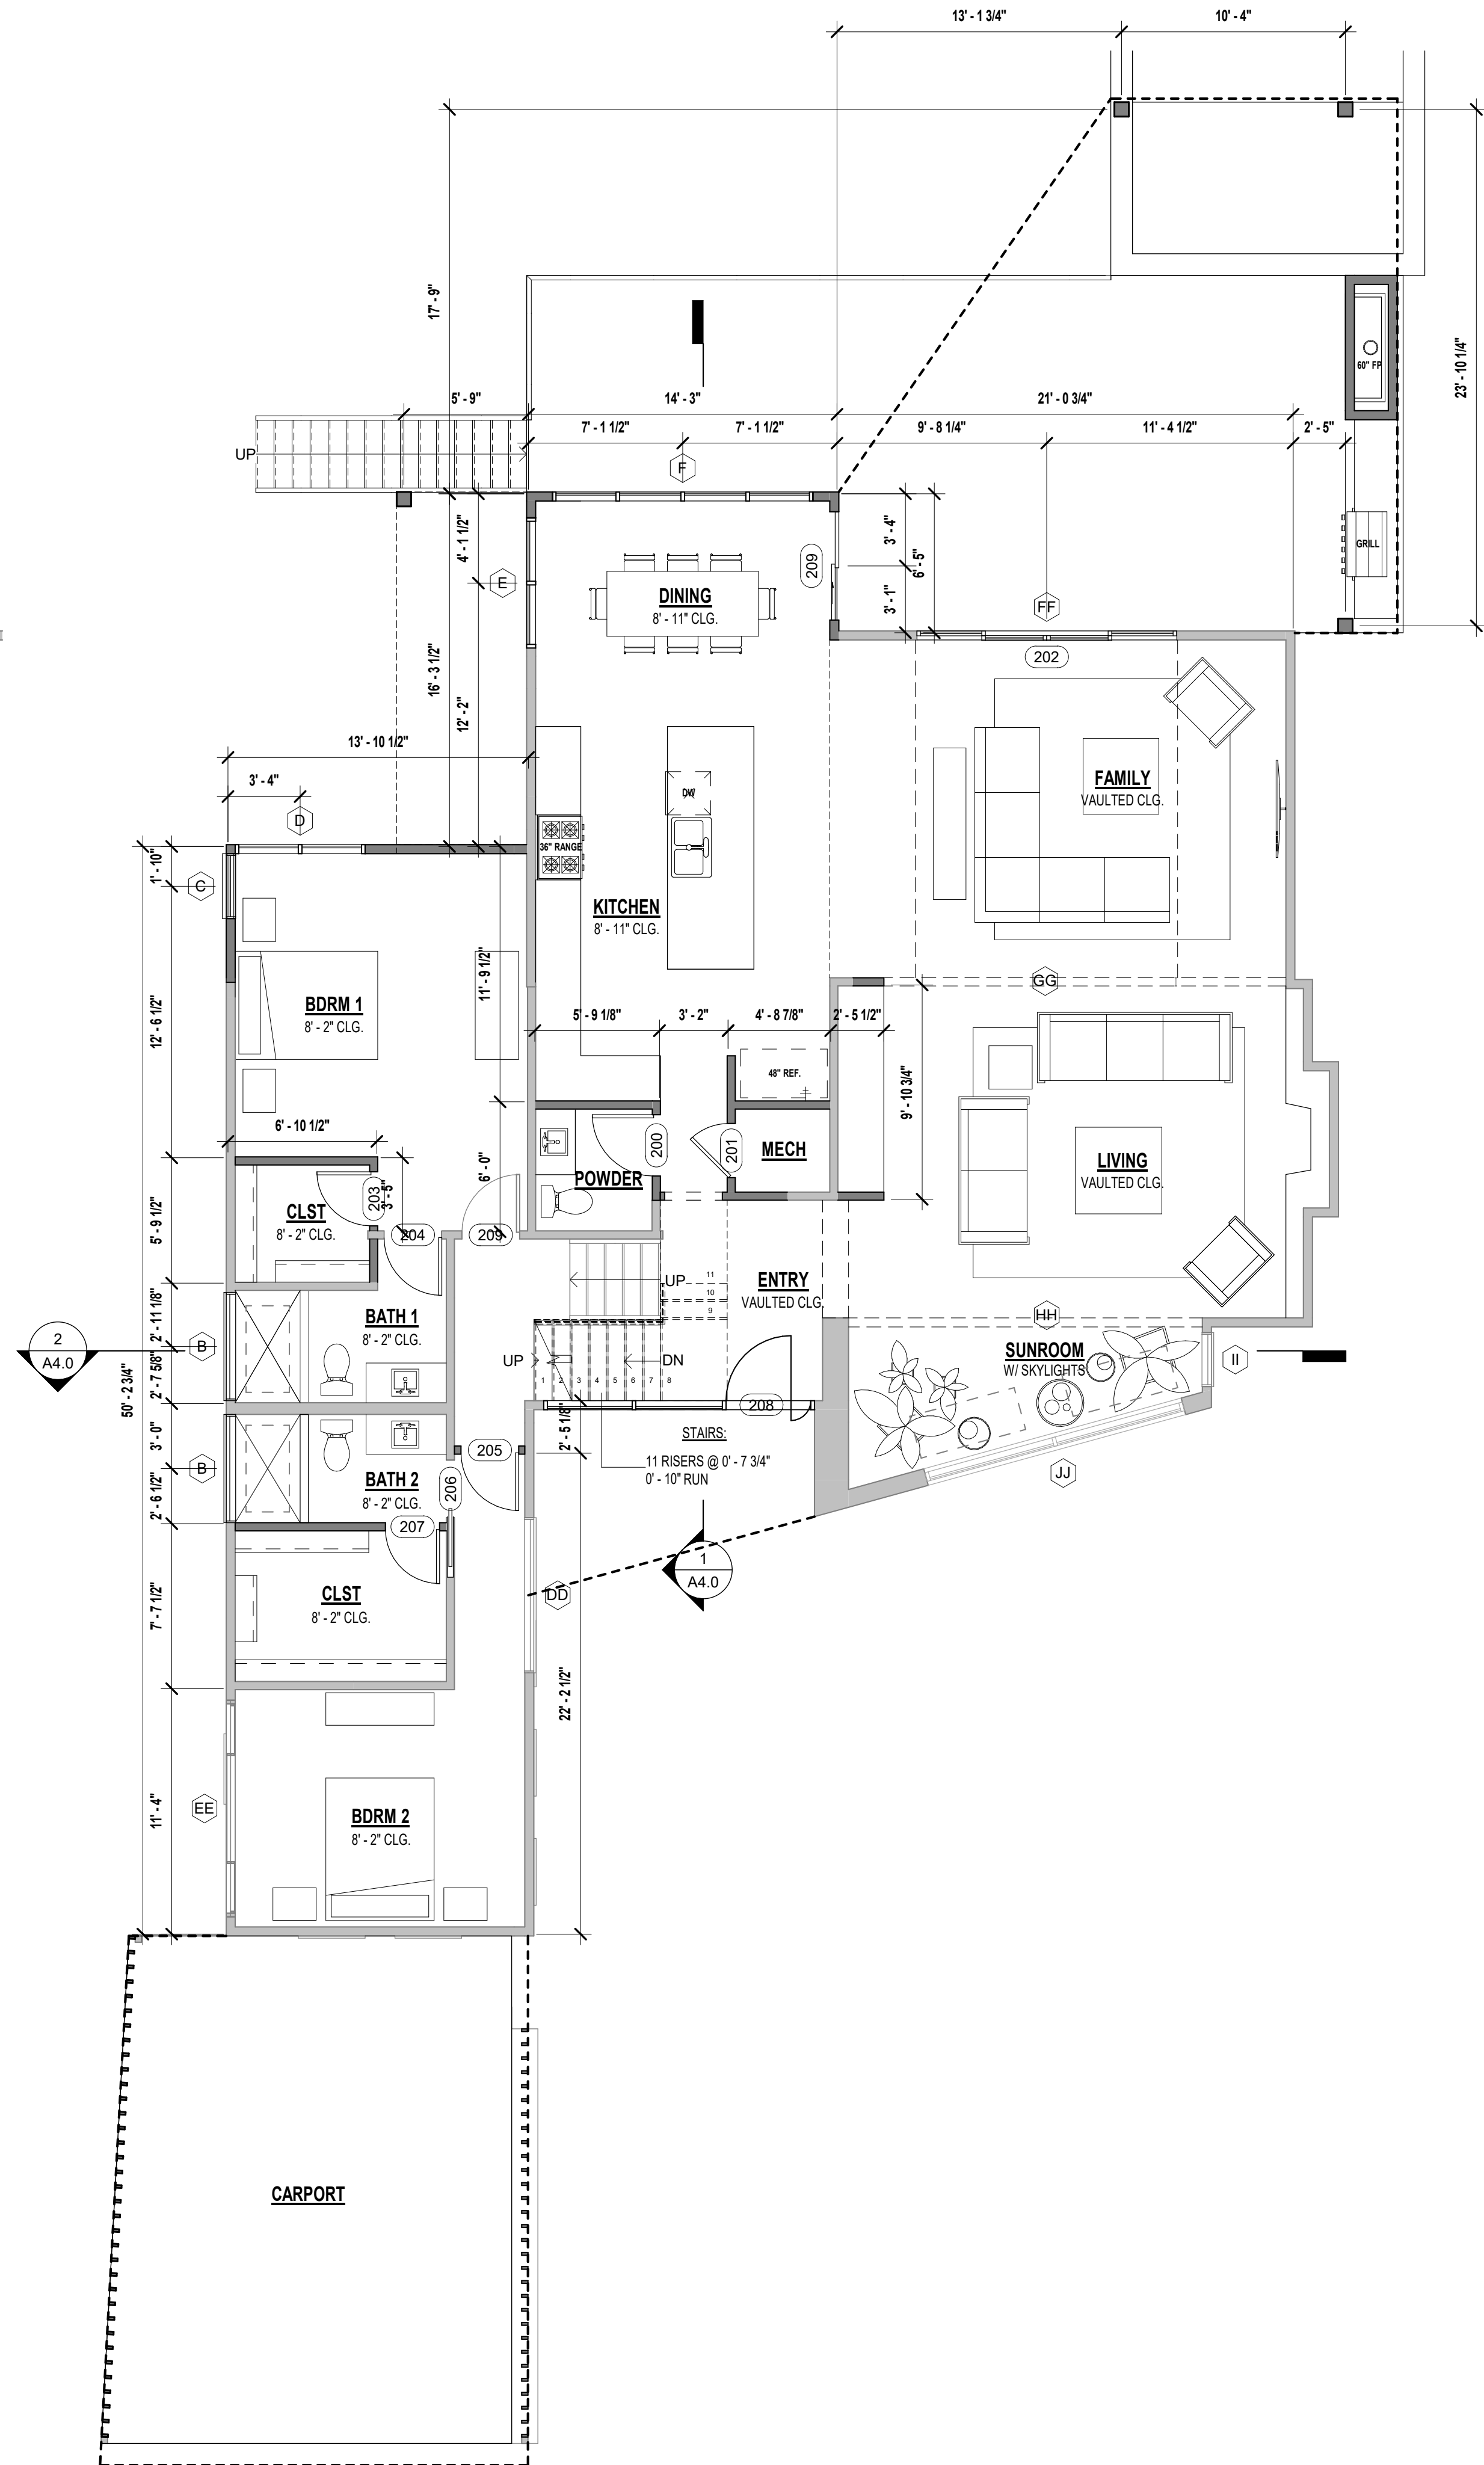


2 FIRST + HALF LEVEL FLOOR PLAN
3/16" = 1'-0"



RESIDENTIAL & HOSPITALITY
ARCHITECTURE & PLANNING

1212 Chicon Street
Ste. 101
Austin, TX 78702
(512) 473. 8228 Voice

www.element5architecture.com

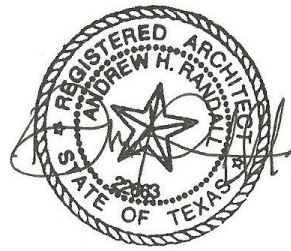

AIROLE RESIDENCE

1814 Airole Way
Austin, TX 78704

AREA CALCULATION


FIRST + HALF LEVEL	2127 SF
NEW LEVEL	711 SF
BASEMENT	833 SF
EXISTING ADU	286 SF
	3957 SF

EXISTING CONCRETE	1525 SF
EXISTING CARPORT	457 SF
COVD WD DECK	389 SF
POOL COPING	73 SF
WD. STEPS	44 SF
NEW WALKWAY	7 SF
UNCOVD WD. DECK	179 SF
COVD PORCH	87 SF
COVD POOL	131 SF
	2892 SF
	6850 SF

PLANS


A2.0

© COPYRIGHT 2023, E5A.
ALL RIGHTS RESERVED

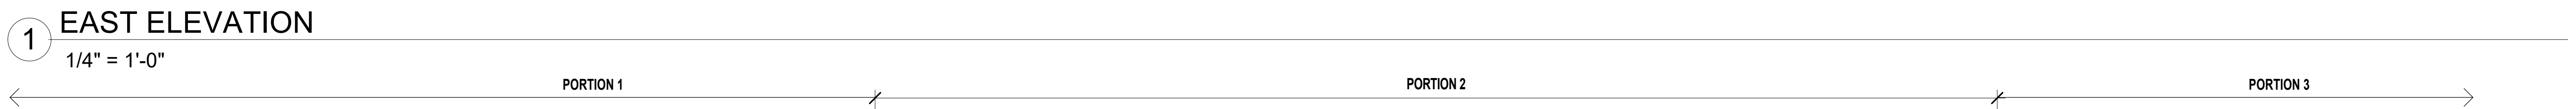[illegible]RESIDENTIAL & HOSPITALITY
ARCHITECTURE & PLANNING

212 Chicon Street
Ste. 101
Austin, TX 78702
(2) 473. 8228 Voice

www.element5architecture.com

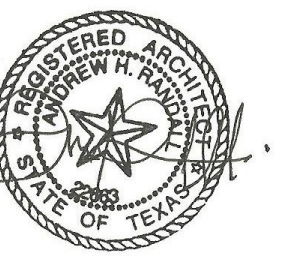

814 Airole Way
Austin, TX 78704

AREA CALCULATION

FIRST + HALF LEVEL	2127 SF
NEW LEVEL	711 SF
BASEMENT	833 SF
EXISTING ADU	286 SF
	3957 SF
EXISTING CONCRETE	1525 SF
EXISTING CARPORT	457 SF
WOV'D WD DECK	389 SF
POOL COPING	73 SF
WD. STEPS	44 SF
NEW WALKWAY	7 SF
WOV'D WD. DECK	179 SF
WOV'D PORCH	87 SF
WOV'D POOL	131 SF
	2892 SF
	6850 SF

EXTERIOR ELEVATIONS

A3.0

COPYRIGHT 2023, E5A.
ALL RIGHTS RESERVED


ELEMENT 5
ARCHITECTURE

RESIDENTIAL & HOSPITALITY
ARCHITECTURE & PLANNING

1212 Chicon Street
Ste. 101
Austin, TX 78702
(512) 473.8228 Voice


www.element5architecture.com



RESIDENTIAL & HOSPITALITY ARCHITECTURE & PLANNING

12 Chicon Street
Ste. 101
Austin, TX 78702
(512) 473. 8228 Voice

v.element5architecture.com

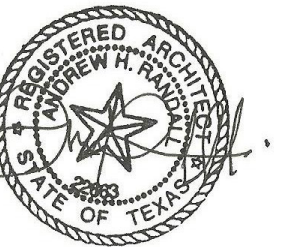**AIROLE
ESIDENCE**814 Airole Way
Austin, TX 78704

AREA CALCULATION

RST + HALF LEVEL	2127 SF
EW LEVEL	717 SF
ASEMENT	833 SF
EXISTING ADU	286 SF
	3957 SF
EXISTING CONCRETE	1525 SF
EXISTING CARPORT	457 SF
OVD WD DECK	389 SF
POOL COPING	73 SF
TD. STEPS	44 SF
EW WALKWAY	7 SF
NCVOVD WD DECK	179 SF
OVD PORCH	87 SF
OVD POOL	131 SF
	2892 SF
	6850 SF

BUILDING SECTIONS

A4.0

COPYRIGHT 2023, E5A.
ALL RIGHTS RESERVED

