






HC ENTRY

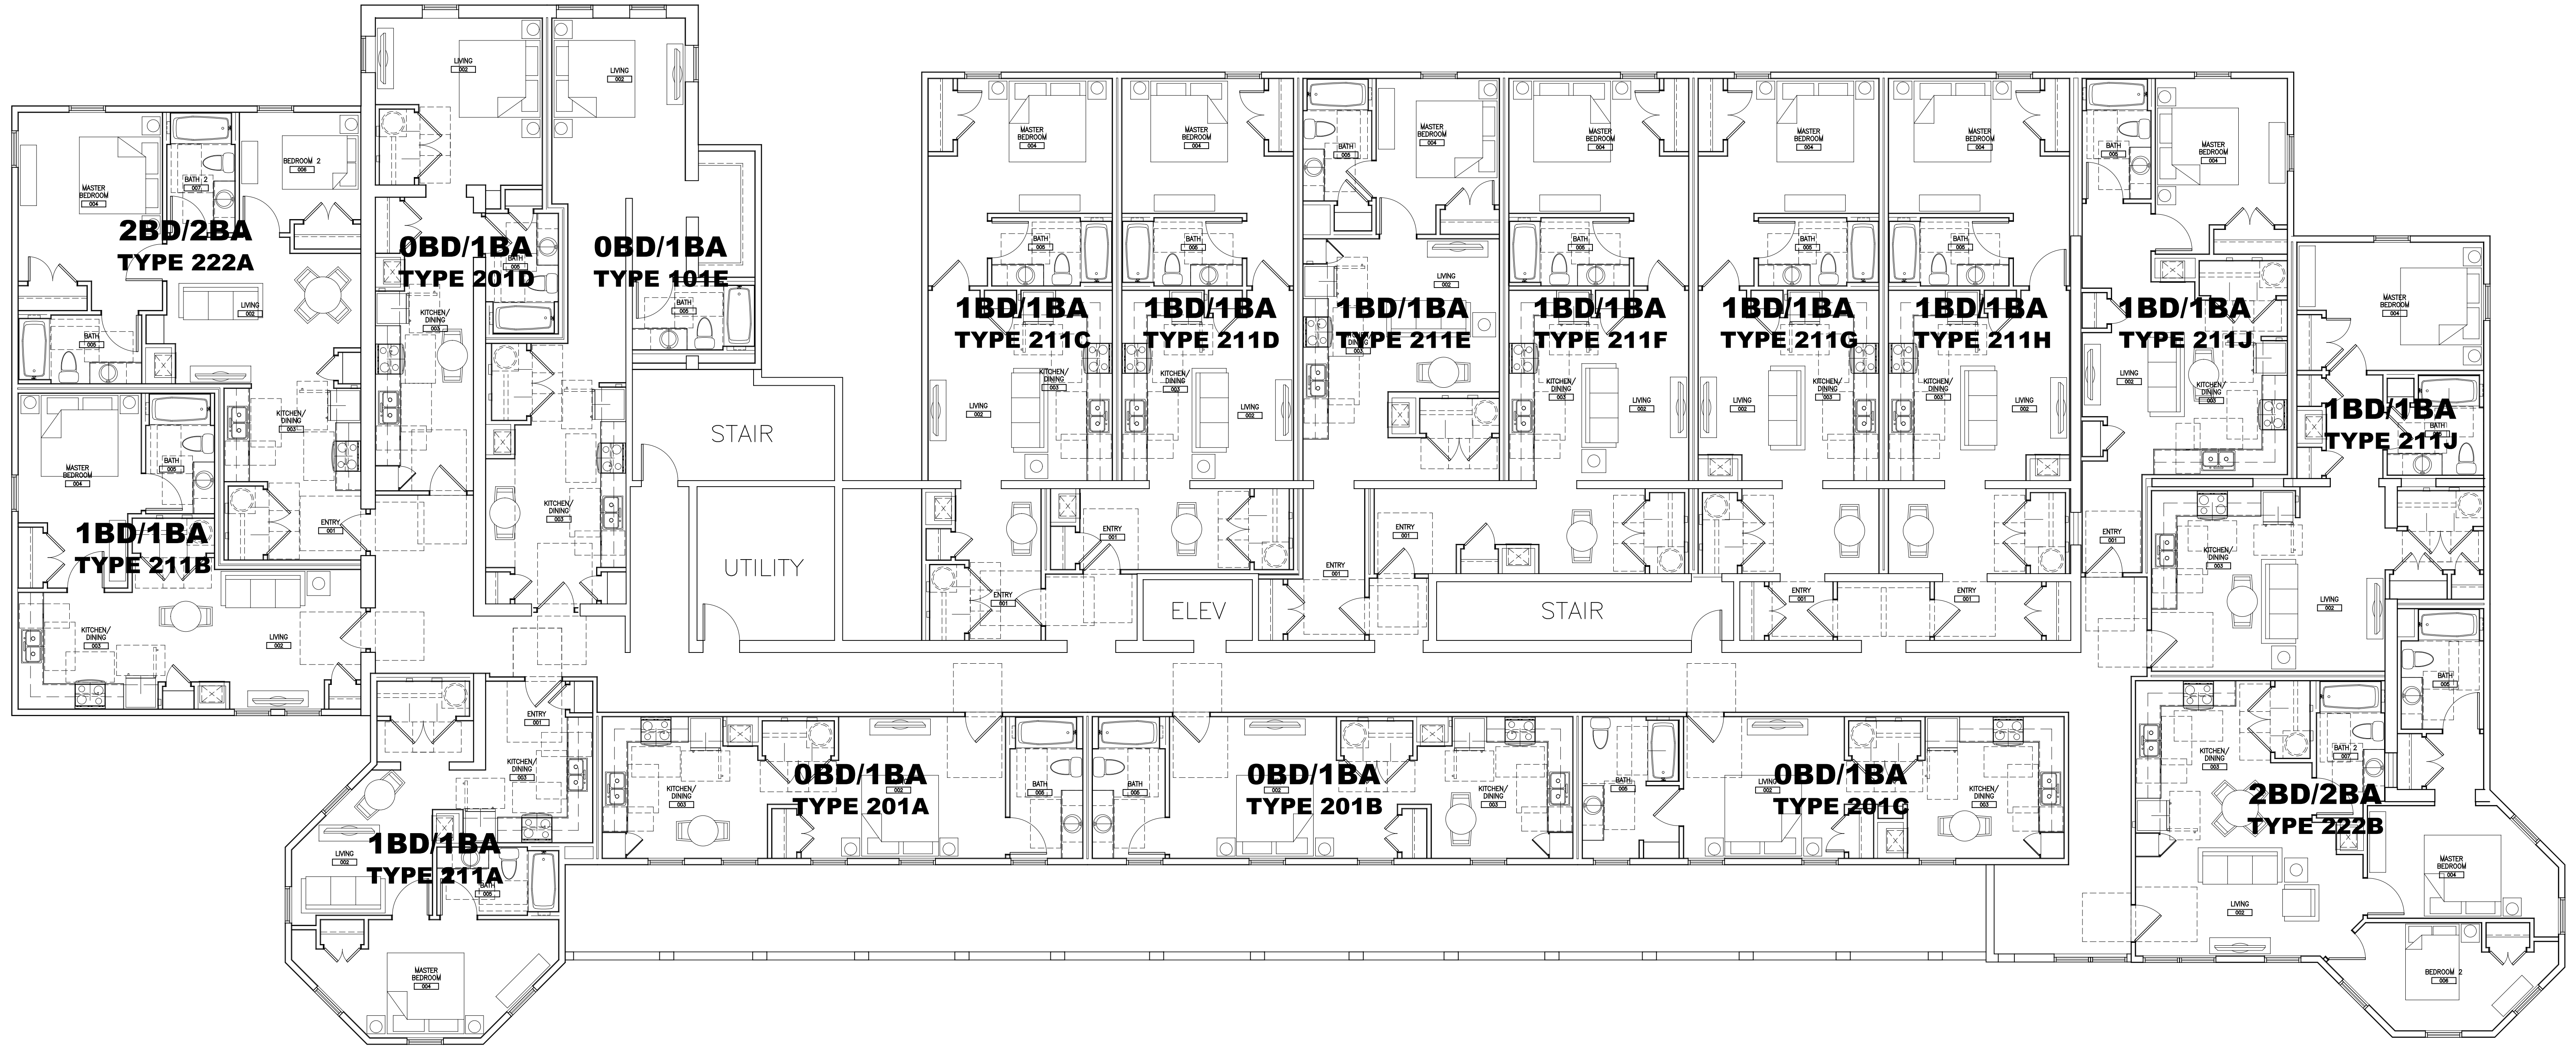



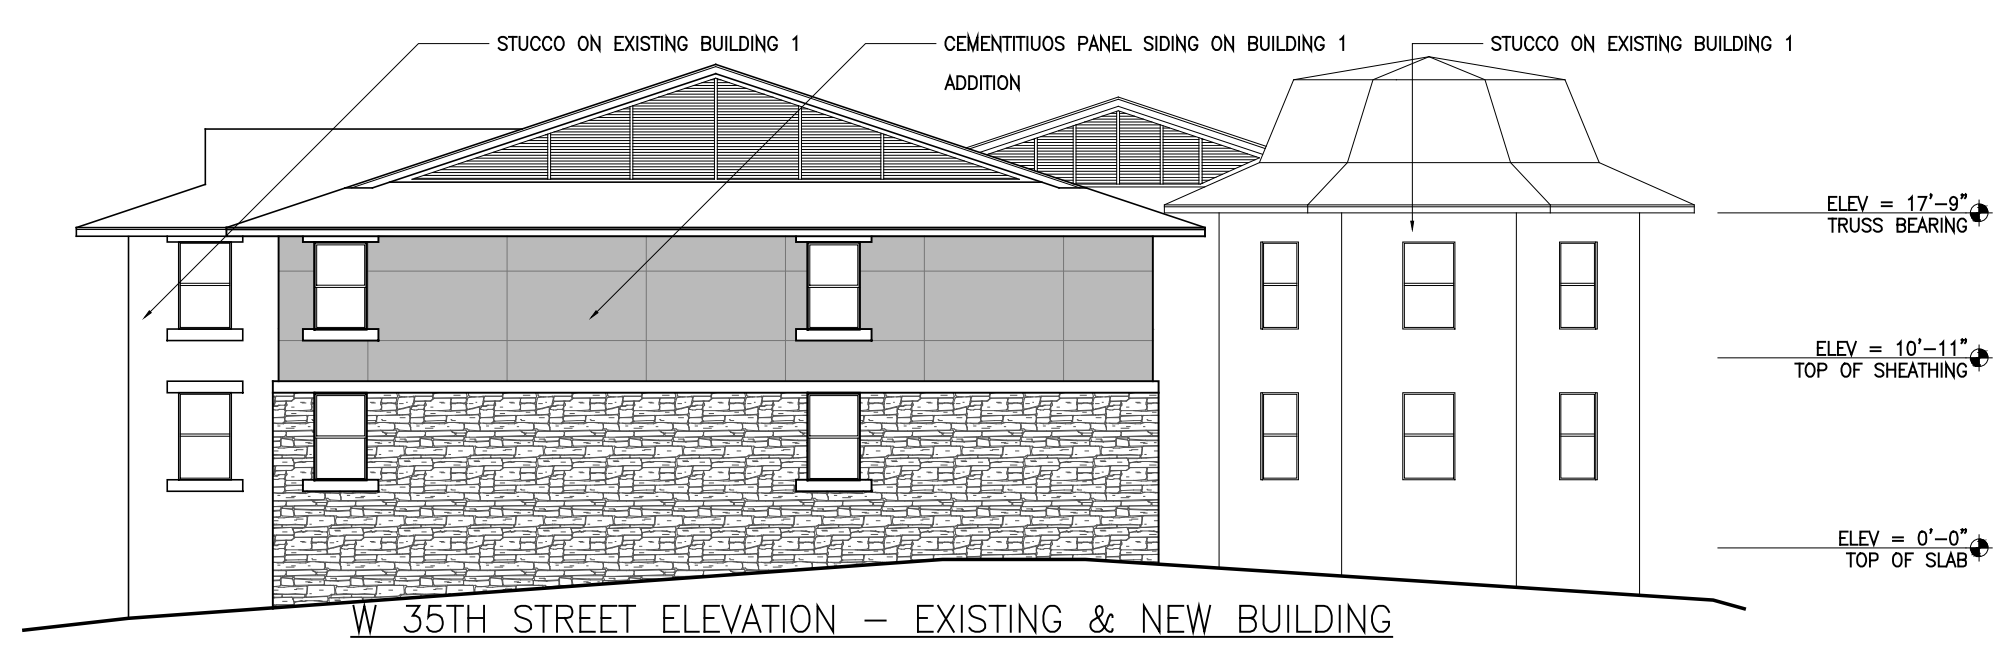


W 35TH STREET ELEVATION – EXISTING & NEW BUILDING

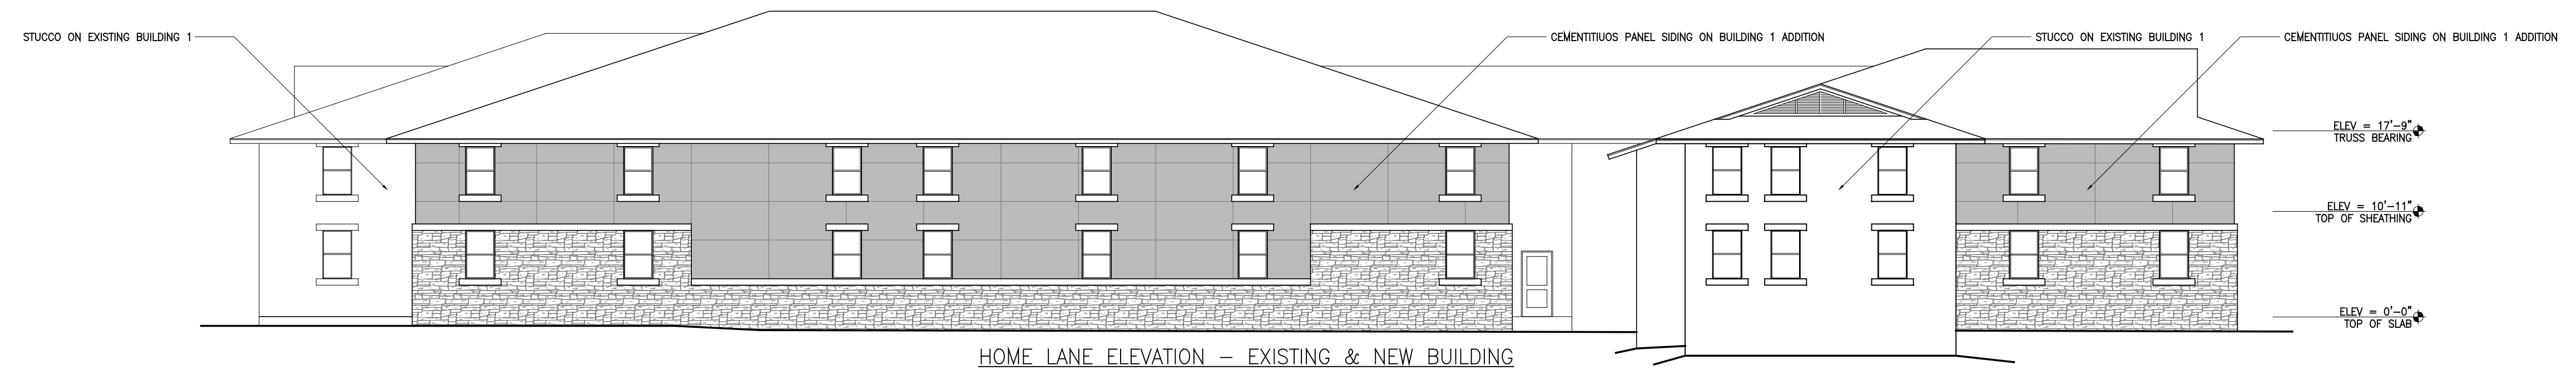

HOME LANE ELEVATION – EXISTING & NEW BUILDING





CEDAR STREET ELEVATION – EXISTING & NEW BUILDING

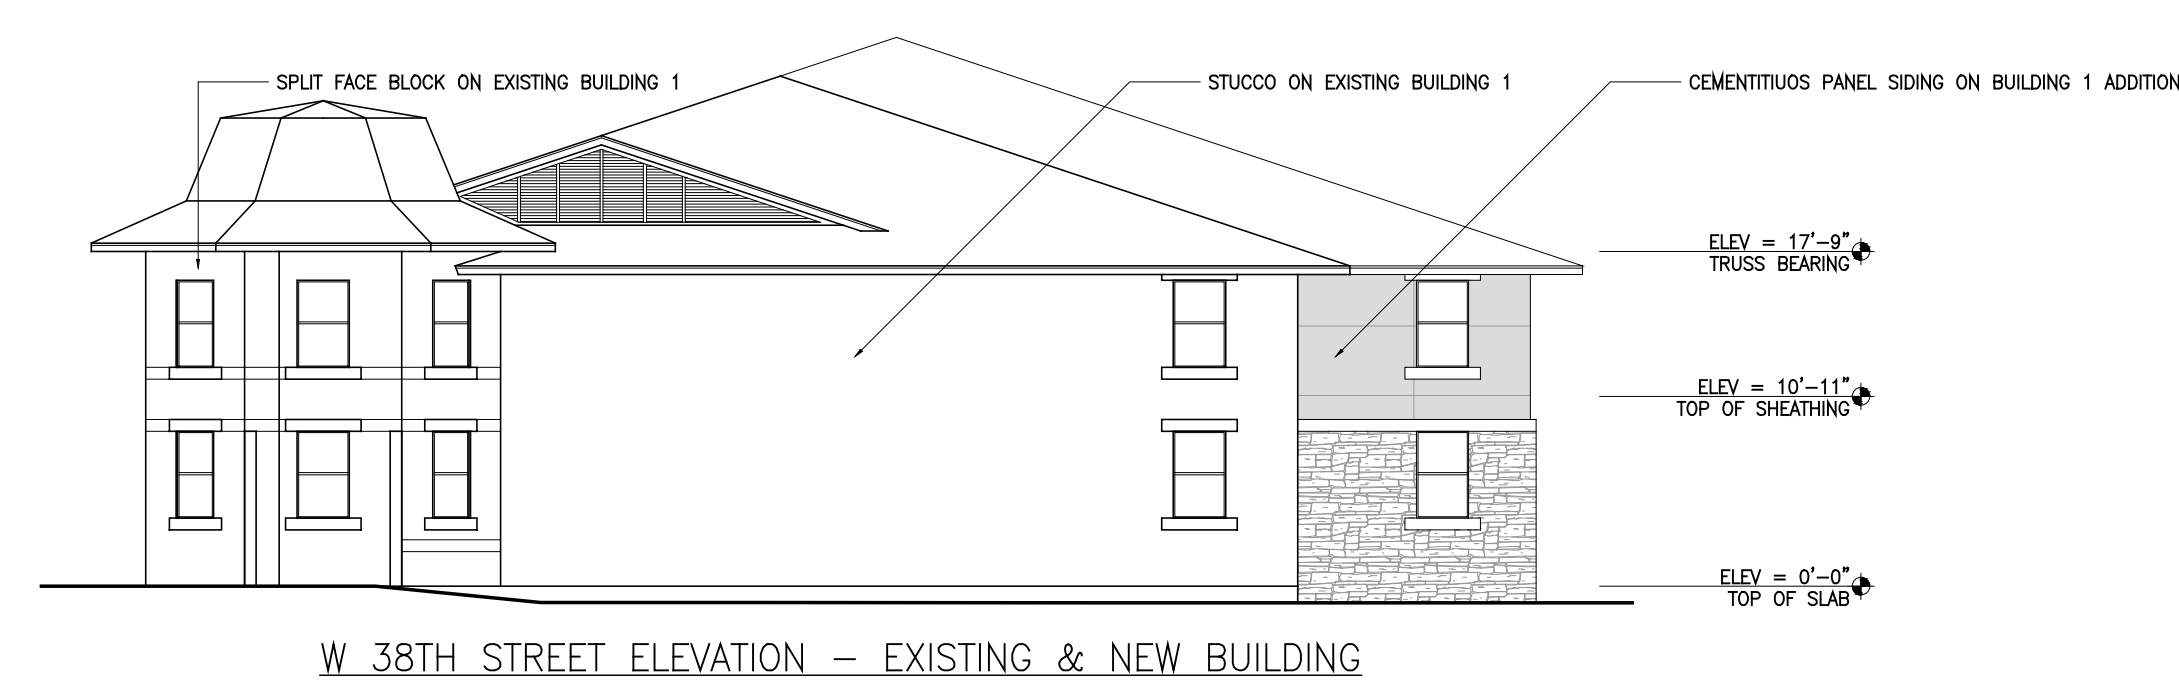


W 38TH STREET ELEVATION – EXISTING & NEW BUILDING



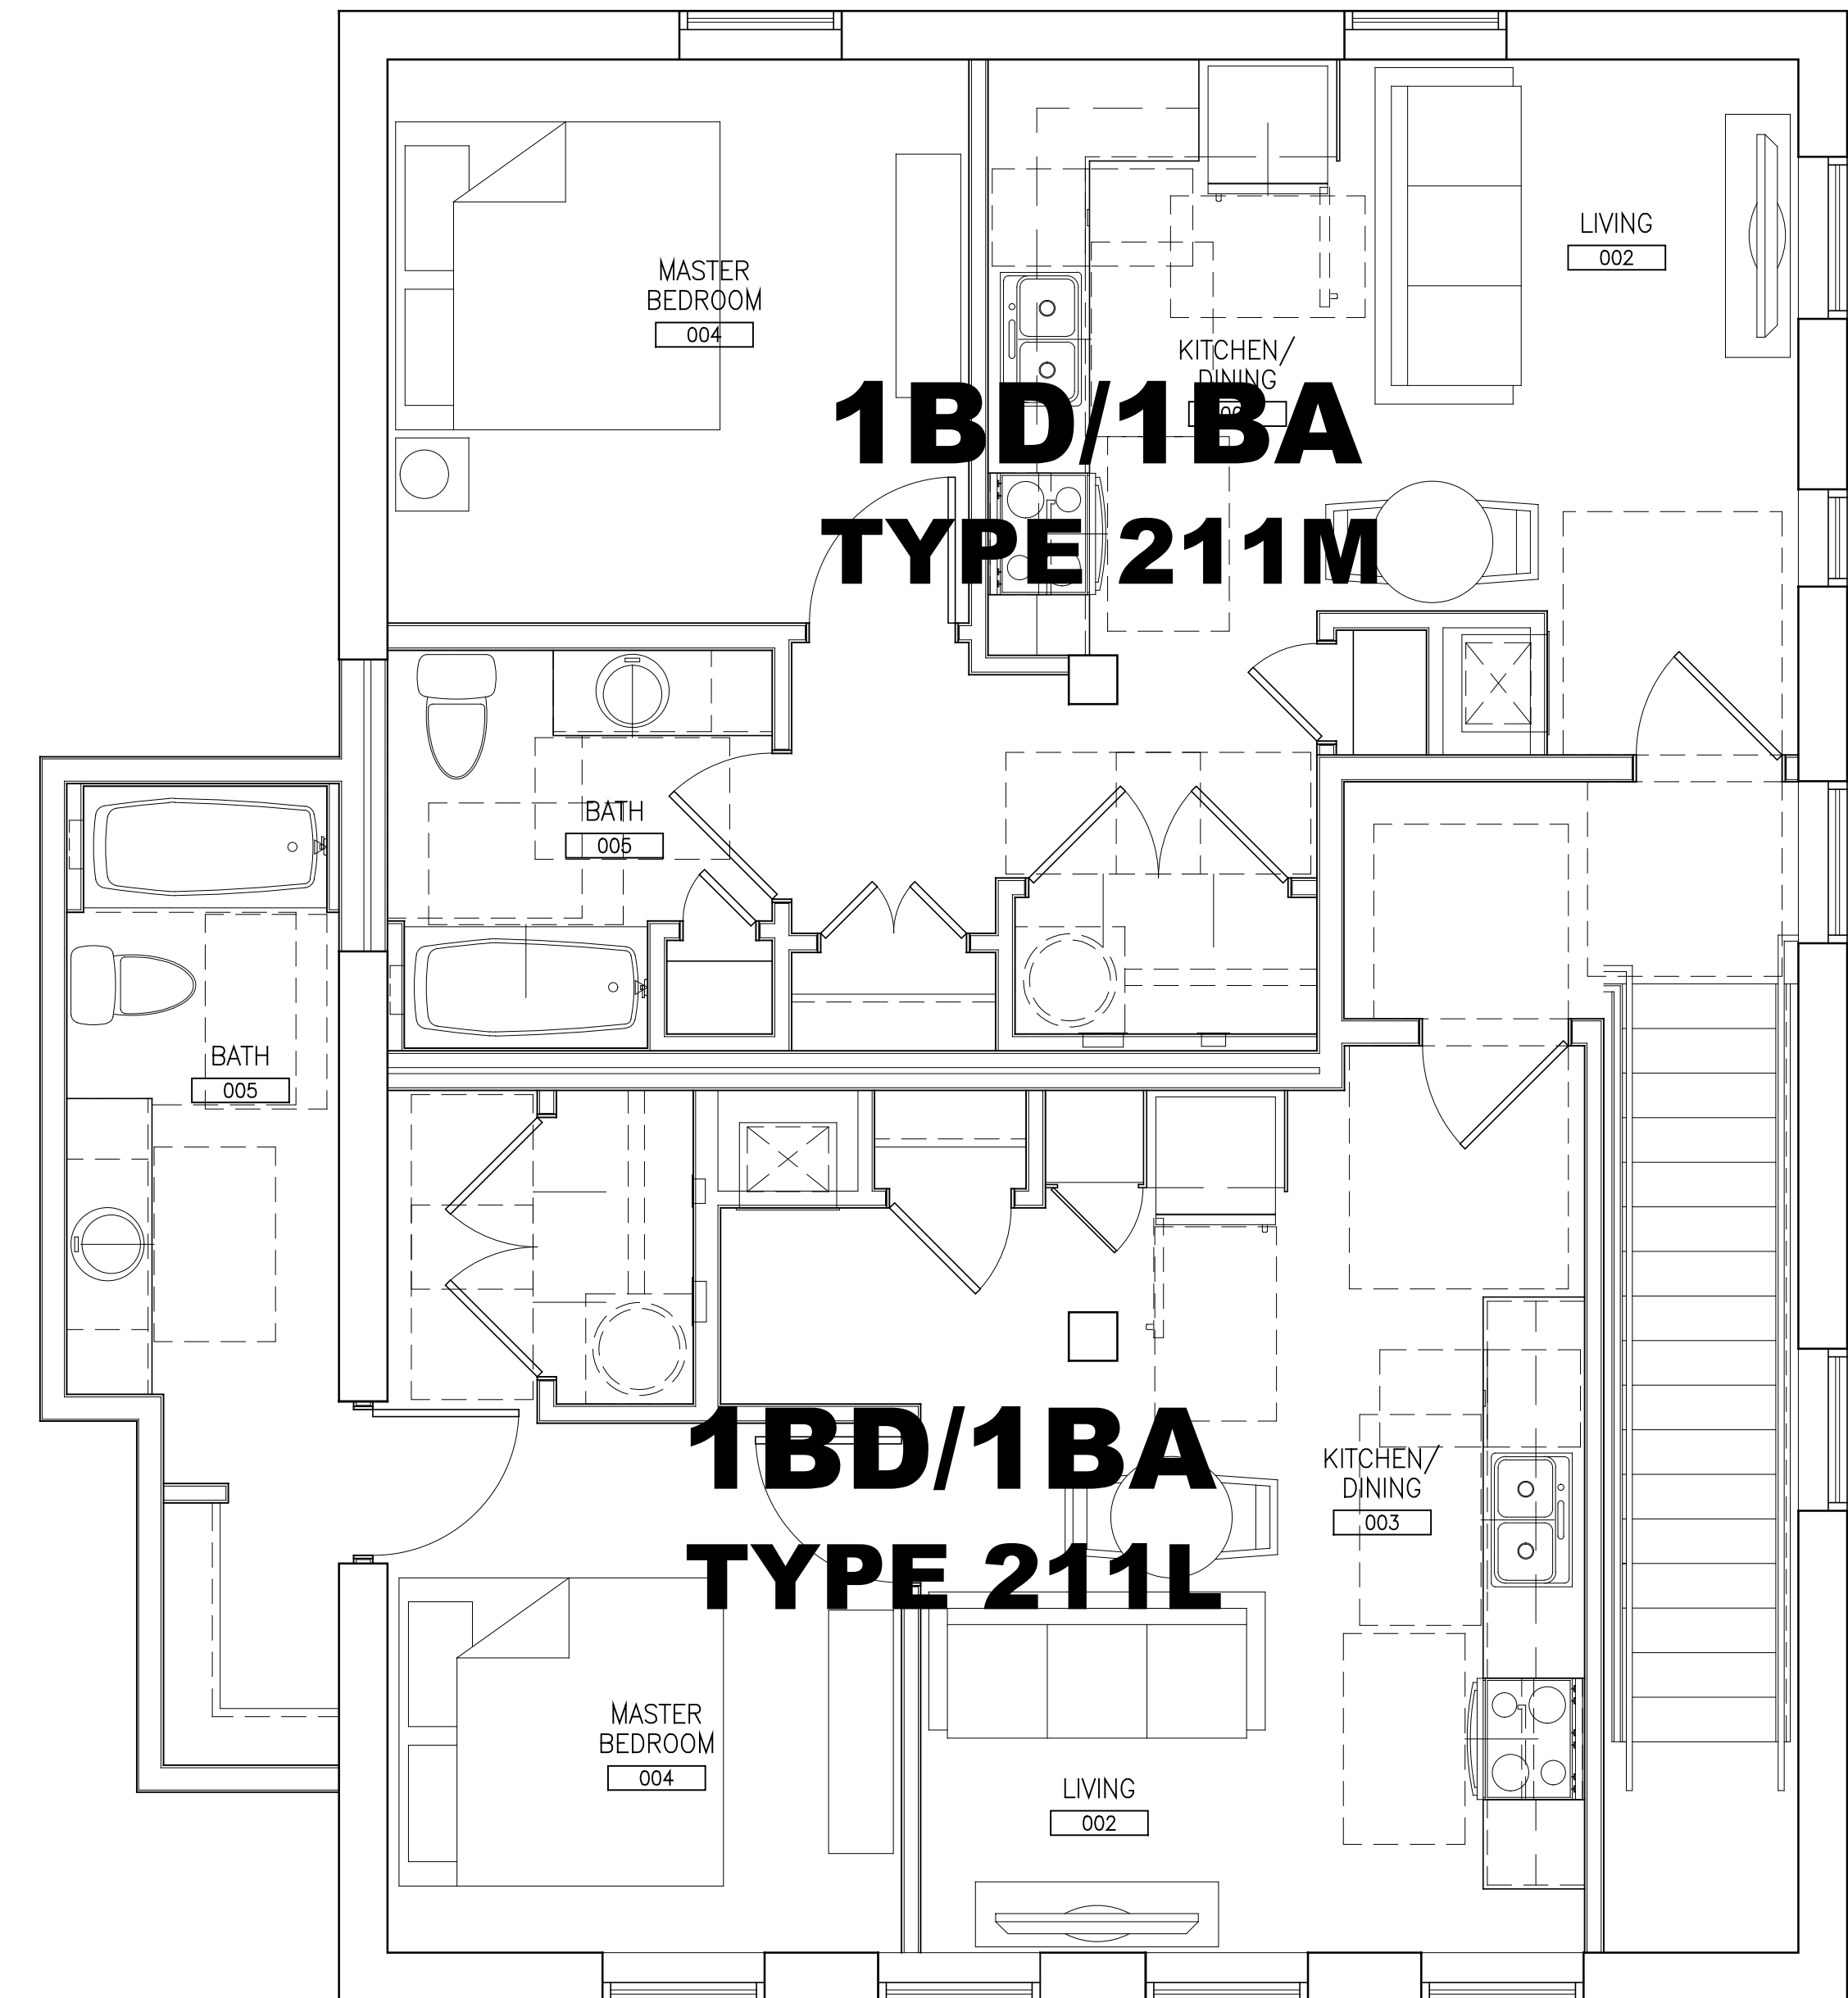

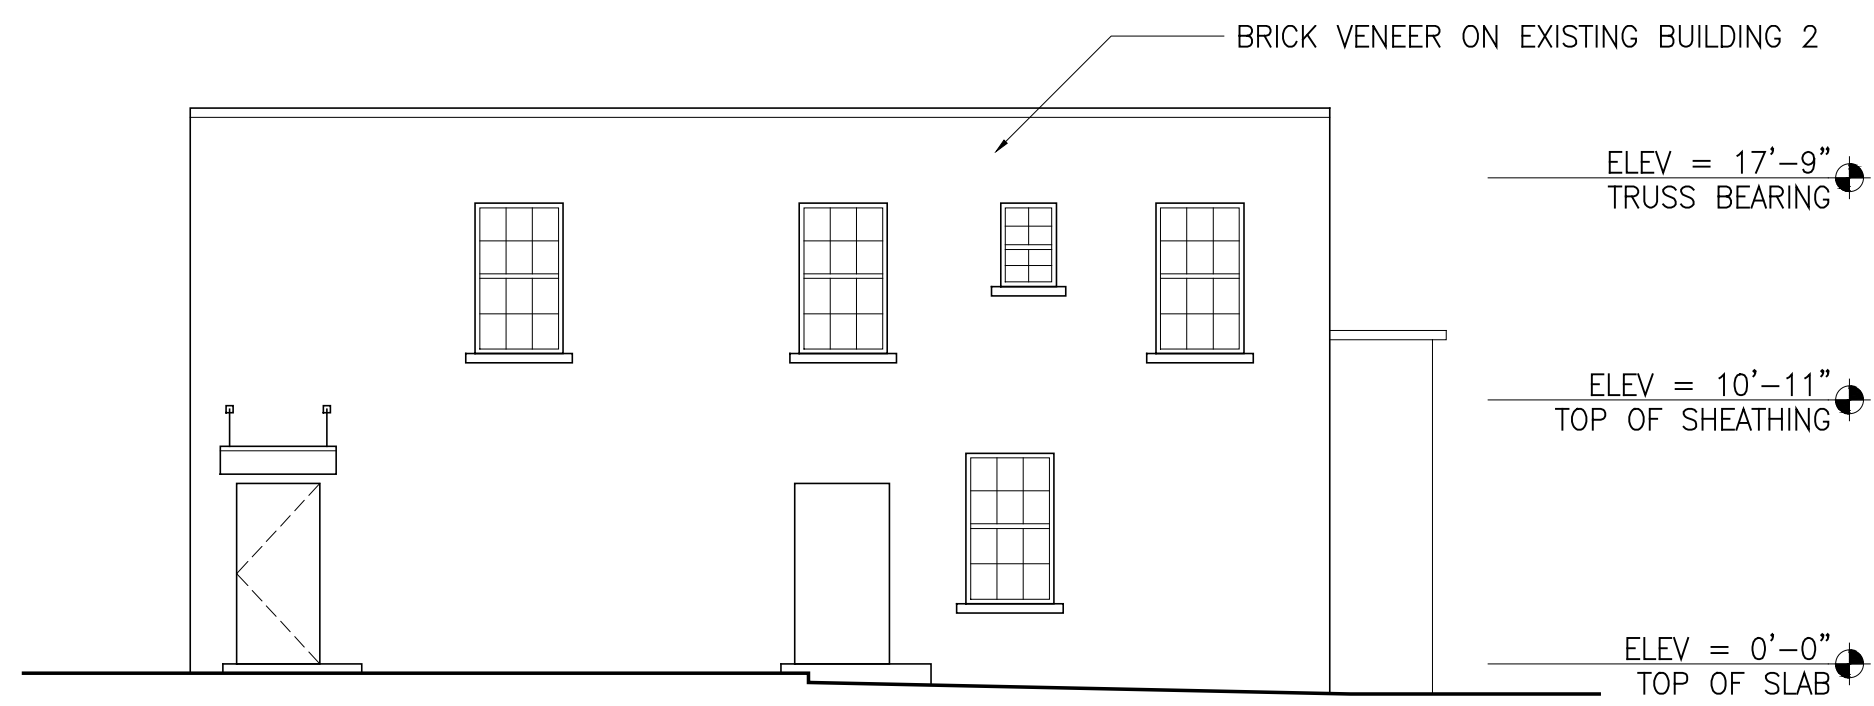


W 38TH STREET ELEVATION – EXISTING BUILDING

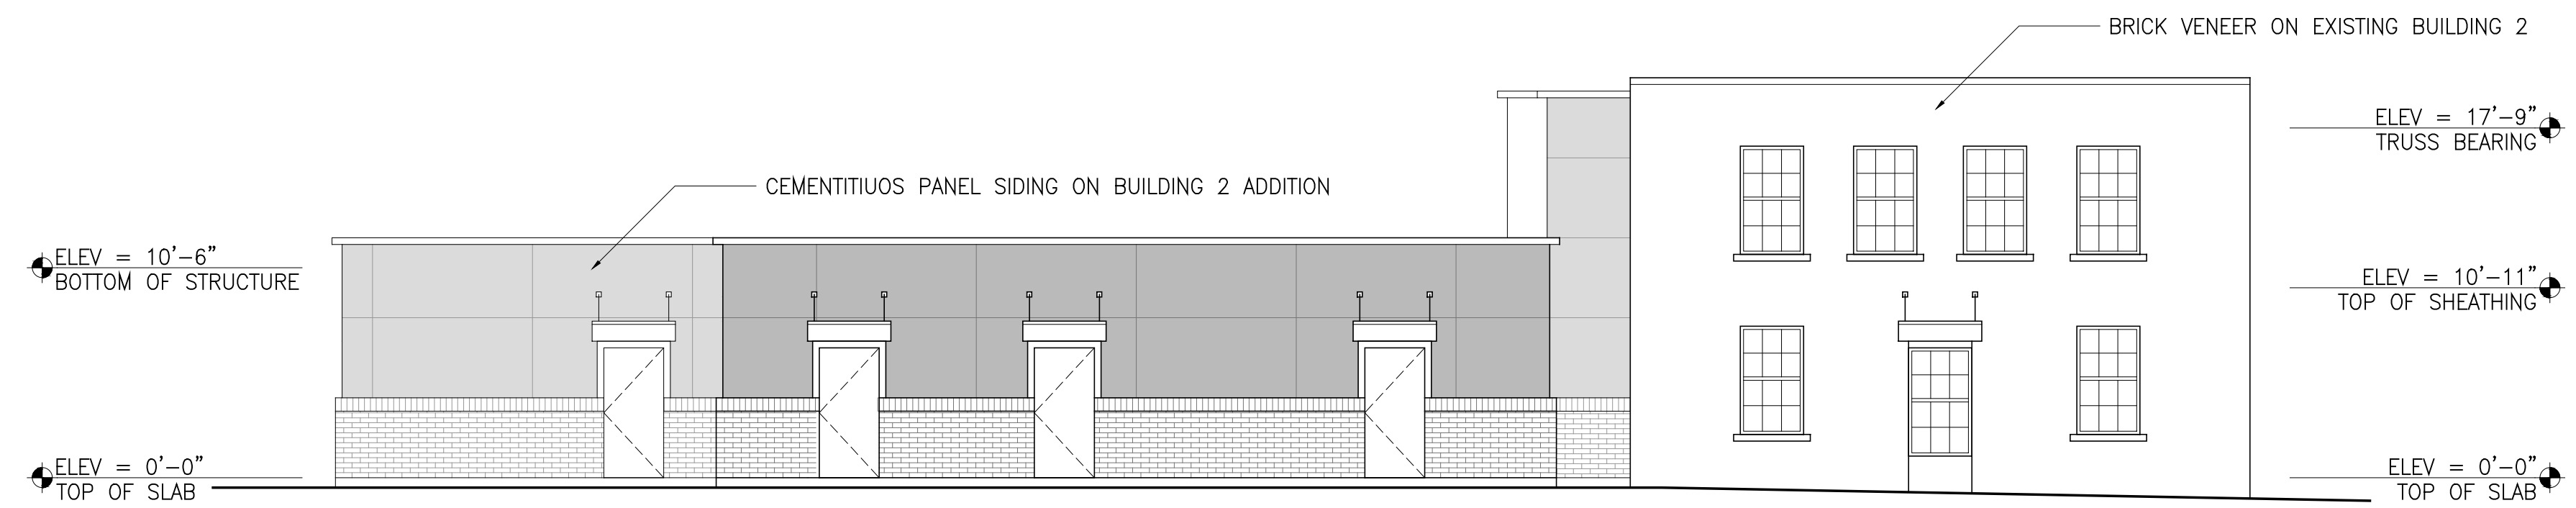


CEDAR STREET ELEVATION – ADDITION

CEDAR STREET ELEVATION – EXISTING BUILDING

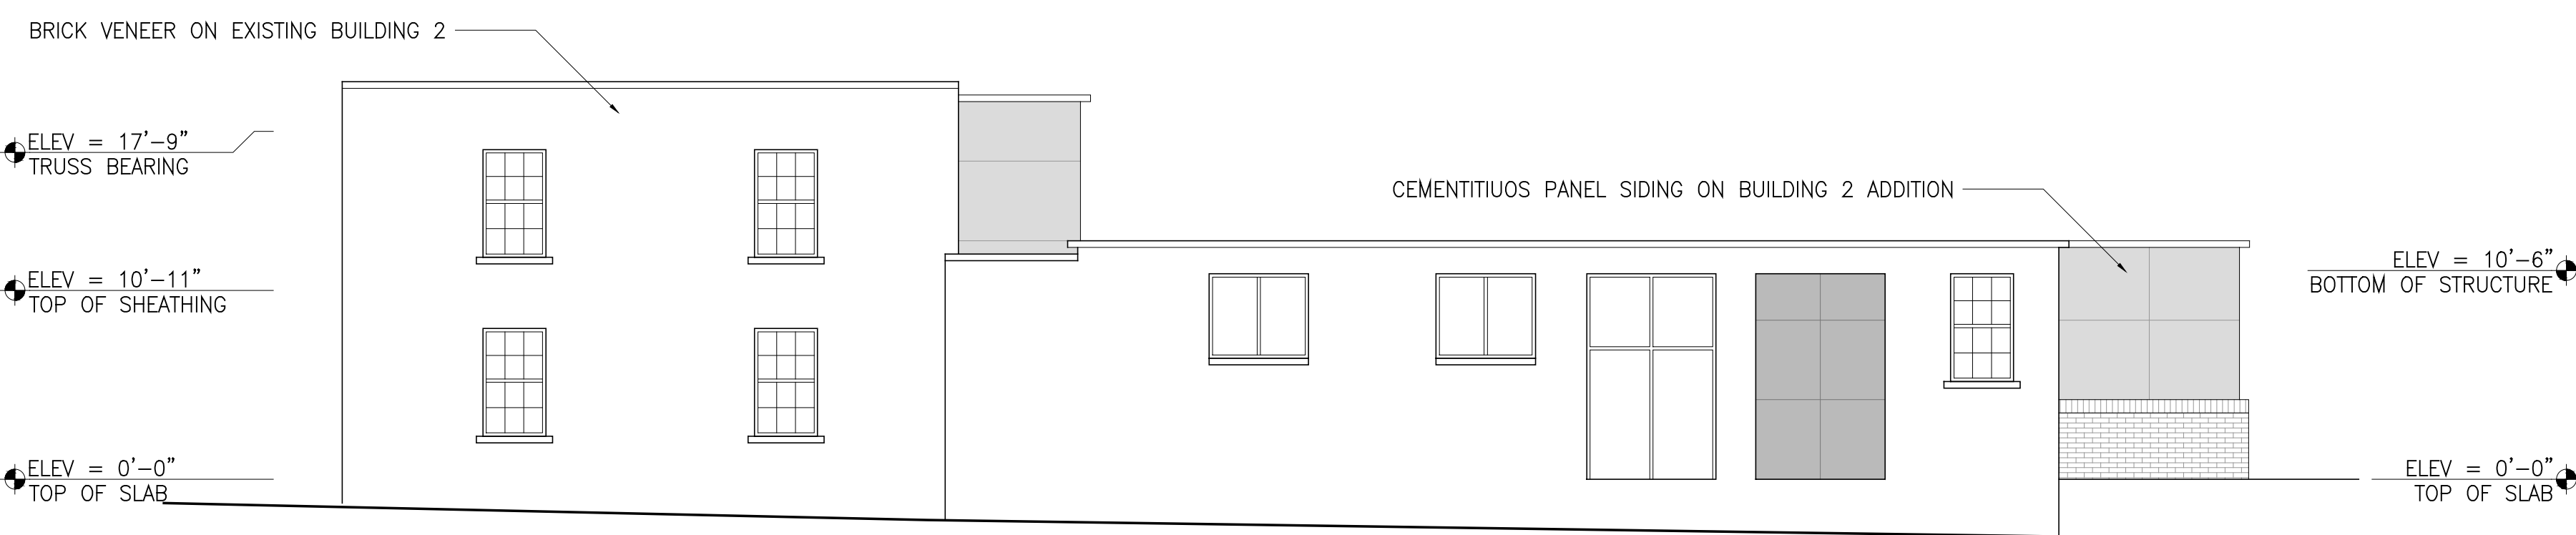

HOME LANE ELEVATION – EXISTING & NEW BUILDING

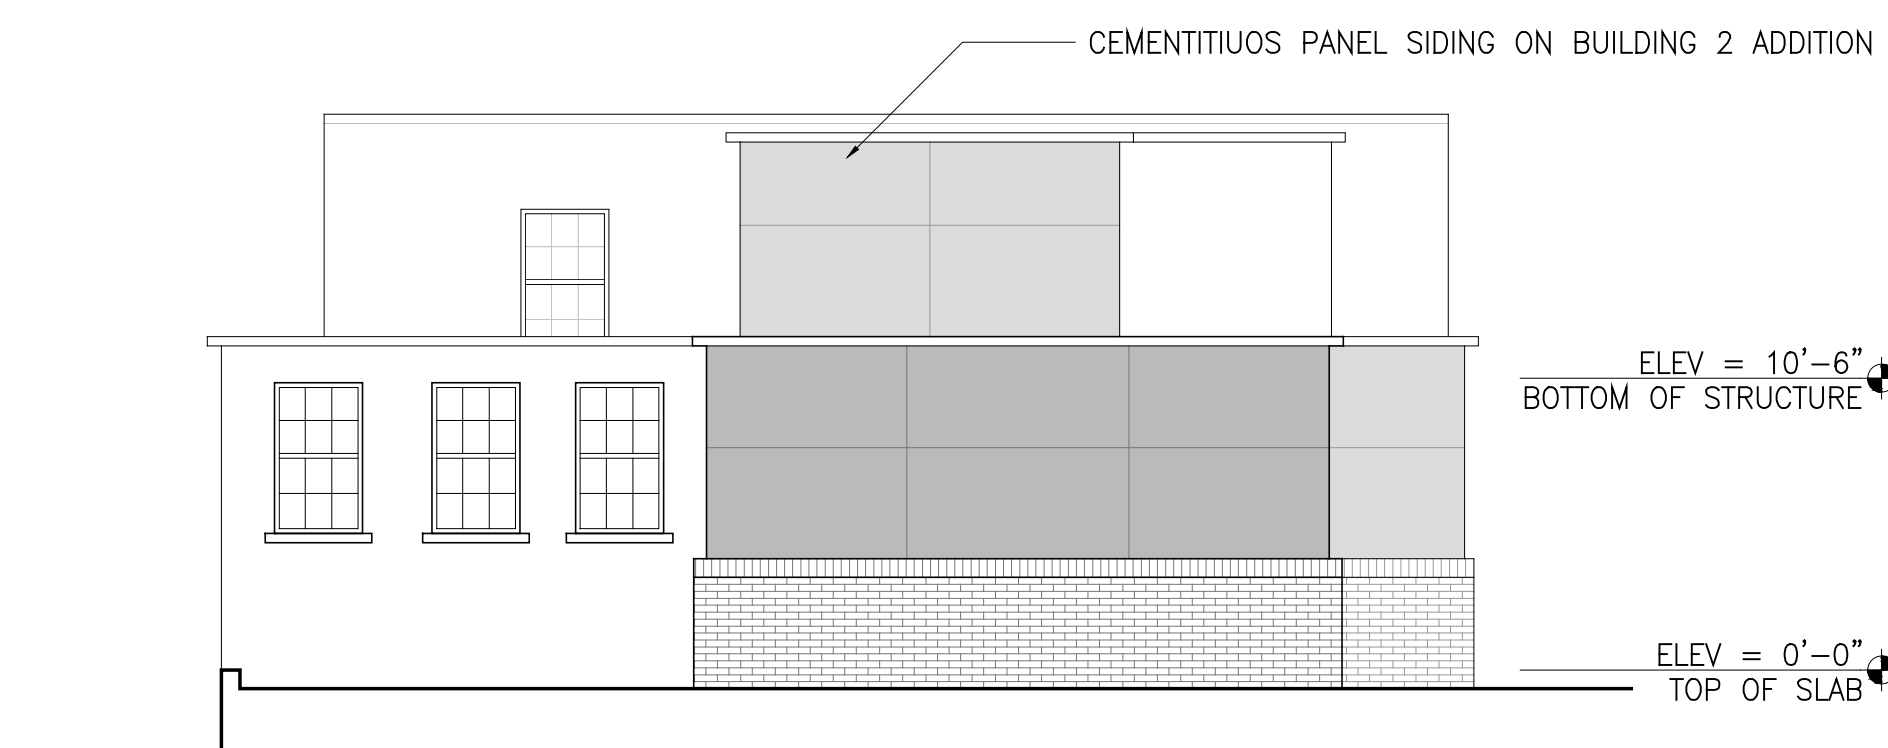

W 35TH STREET ELEVATION – EXISTING & NEW BUILDING



