




702 Winflo Dr


Preliminary Design

December 2025


West facing view from Winflo Dr.

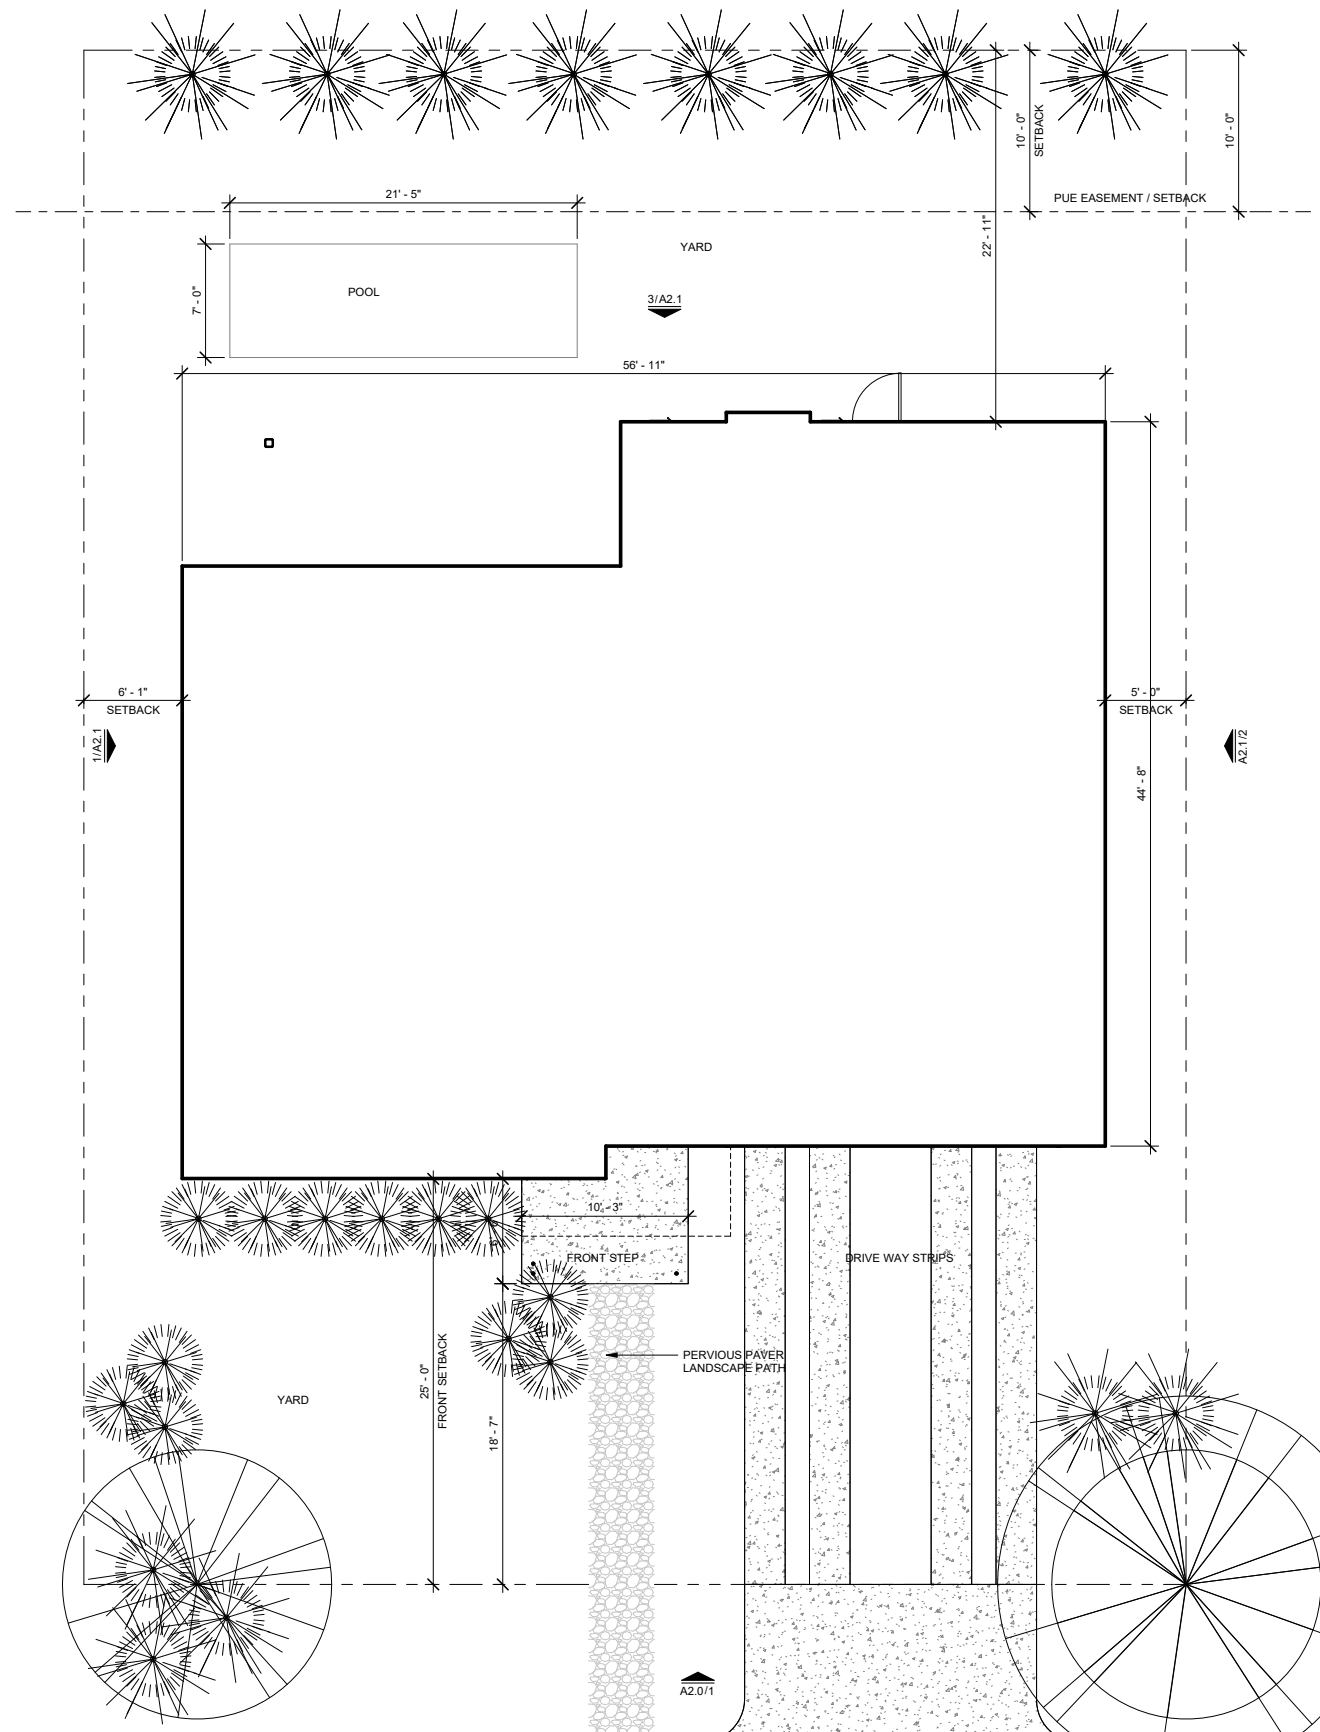

WINFLO DR

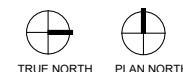

Site Plan

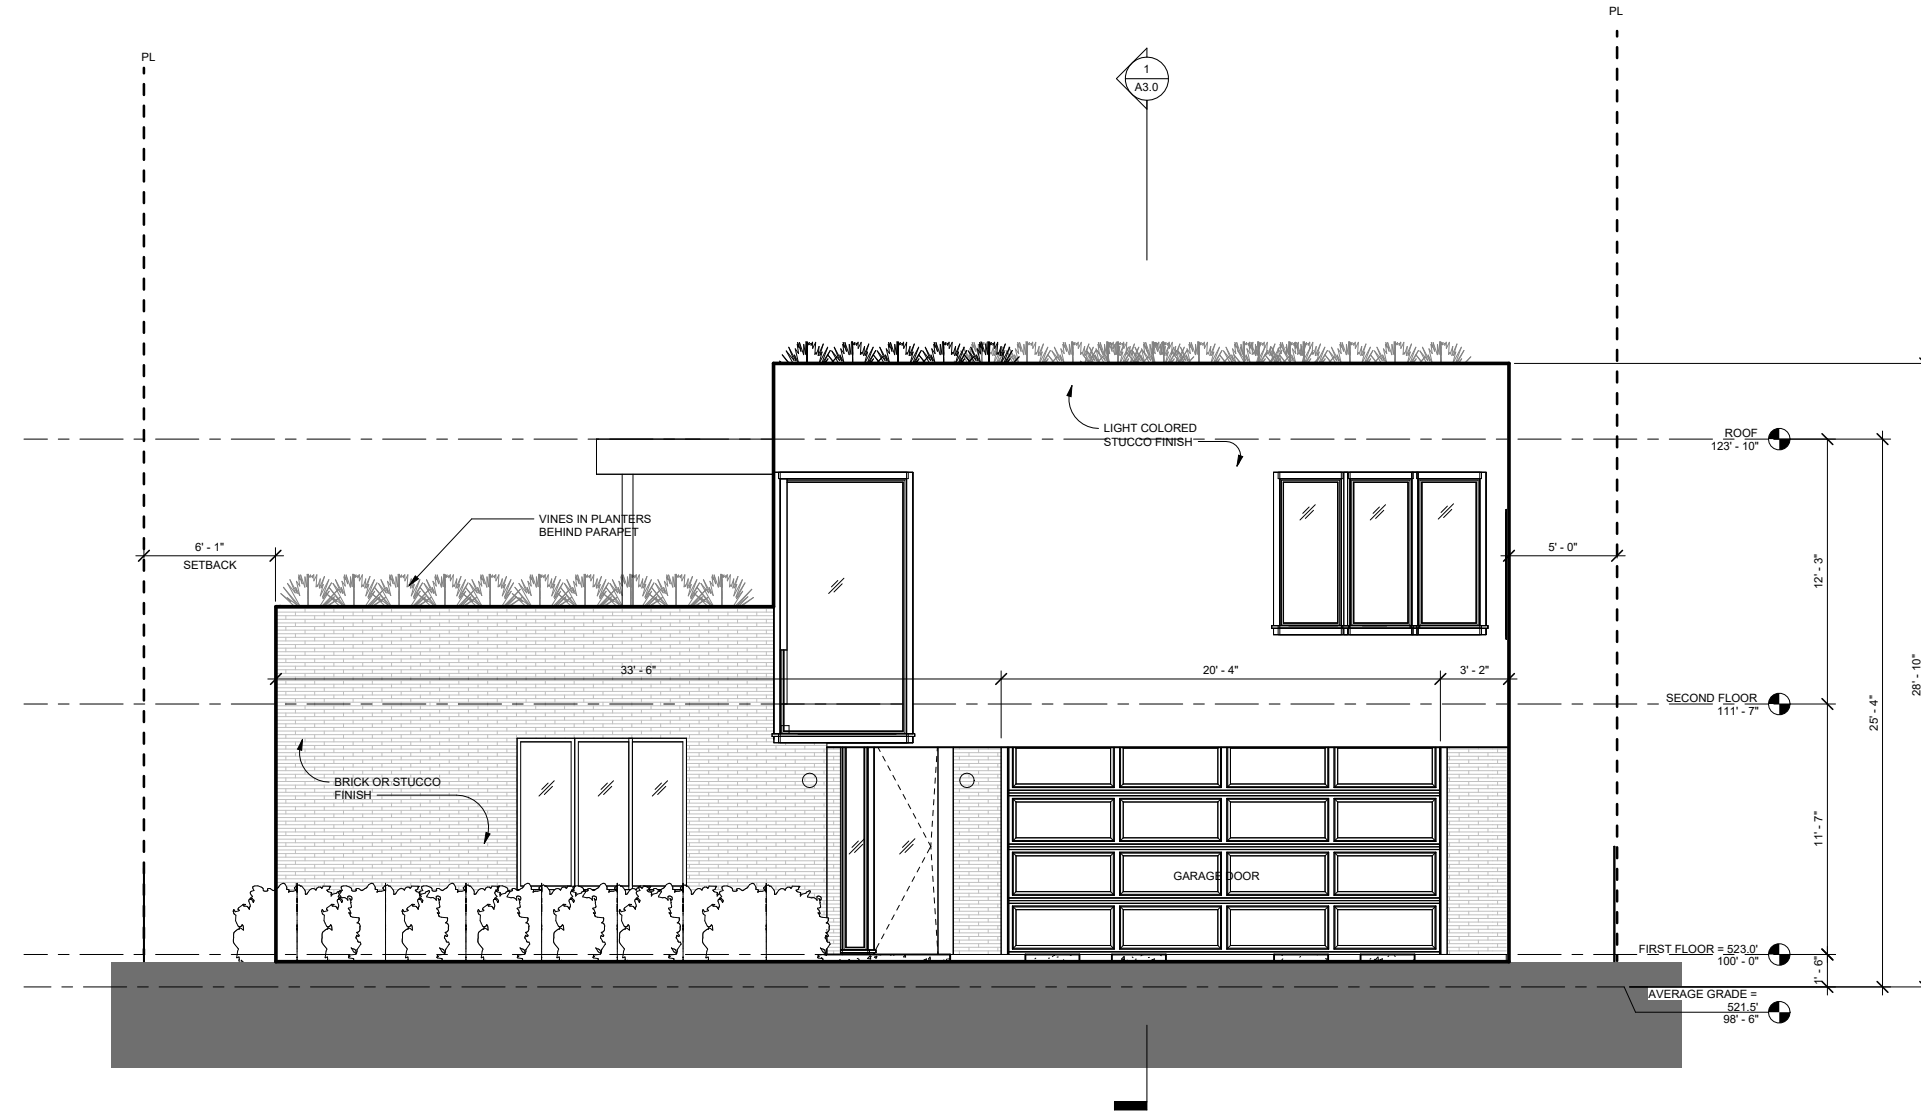

Front Elevation