





702 Winflo Dr

Preliminary Design
January 2026


West facing view from Winflo Dr.

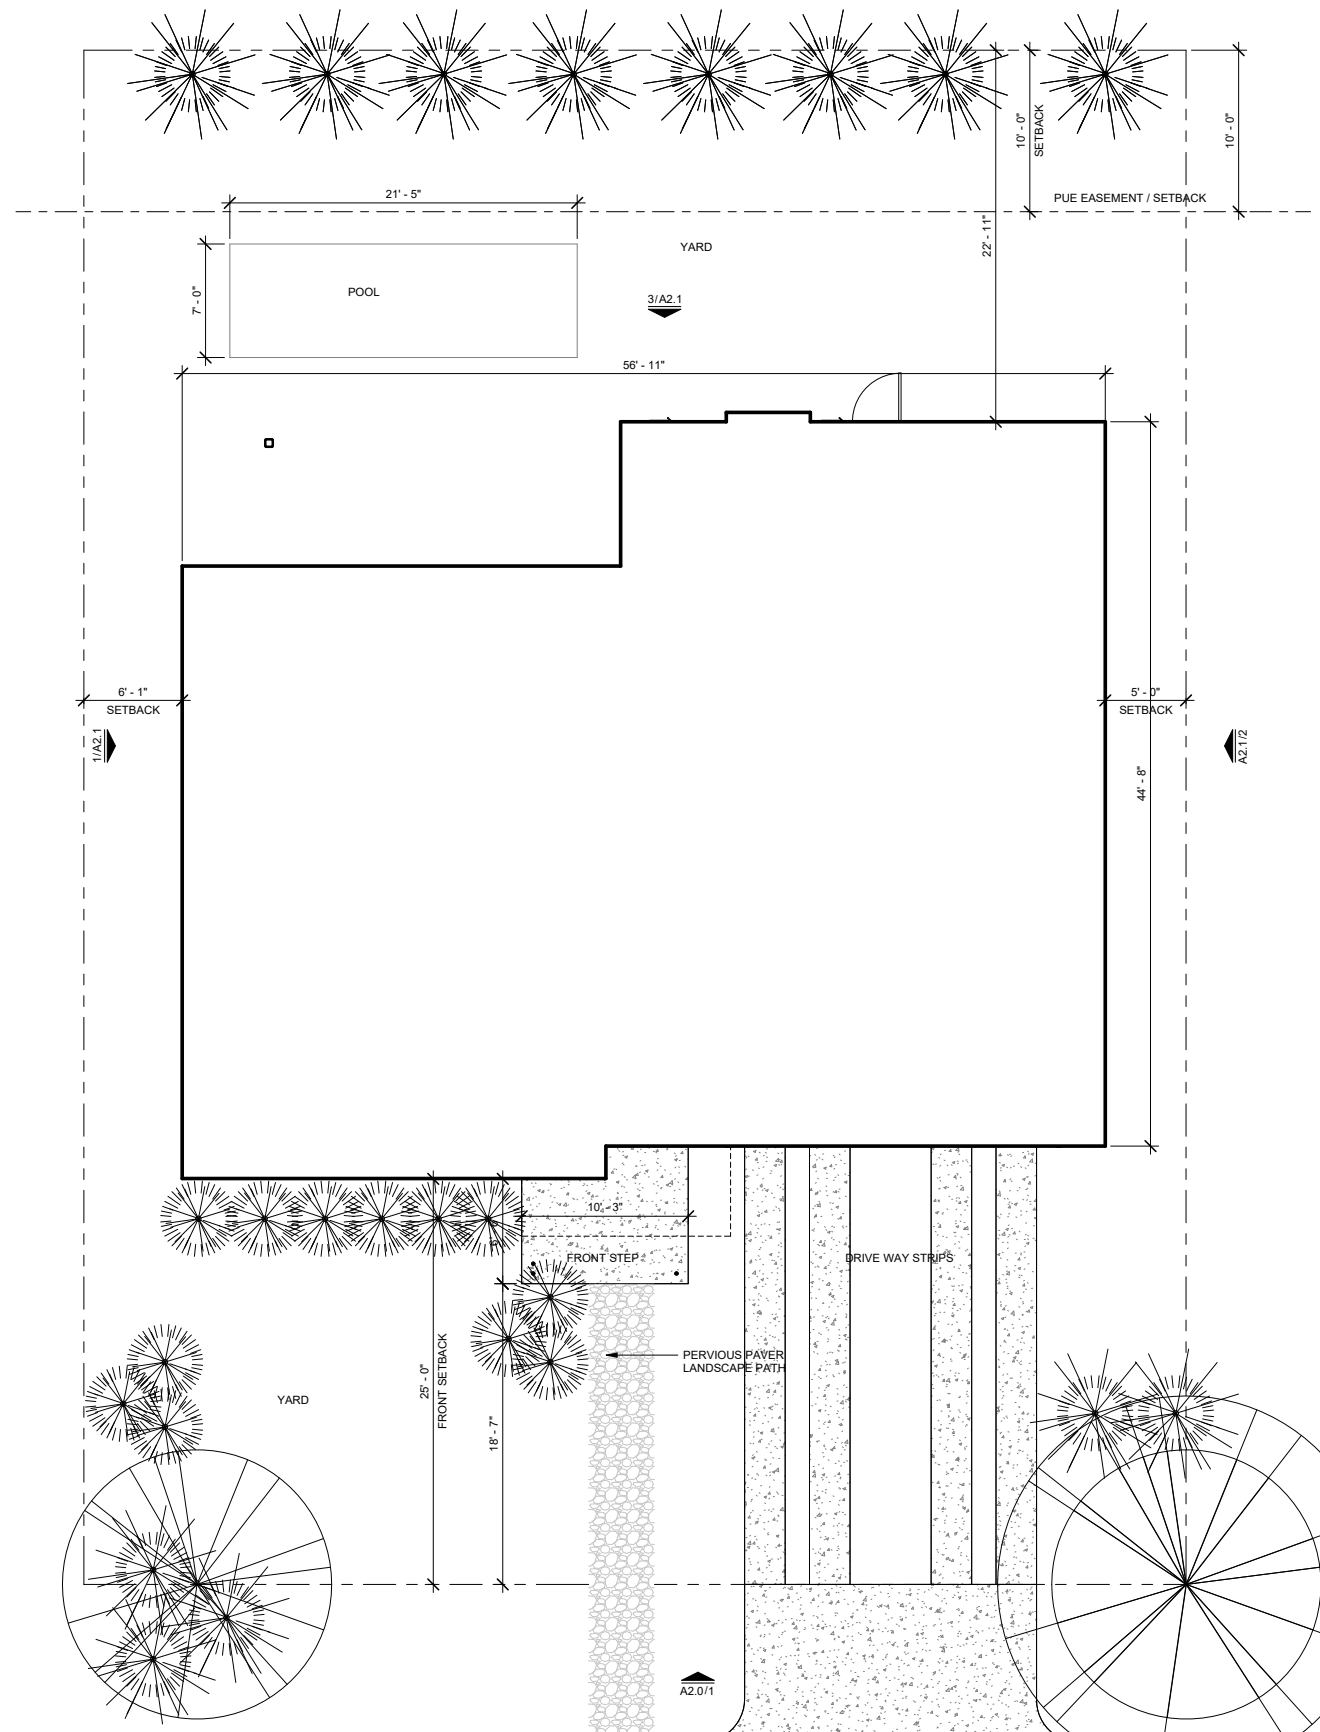


WINFLO DR

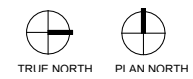

Site Plan

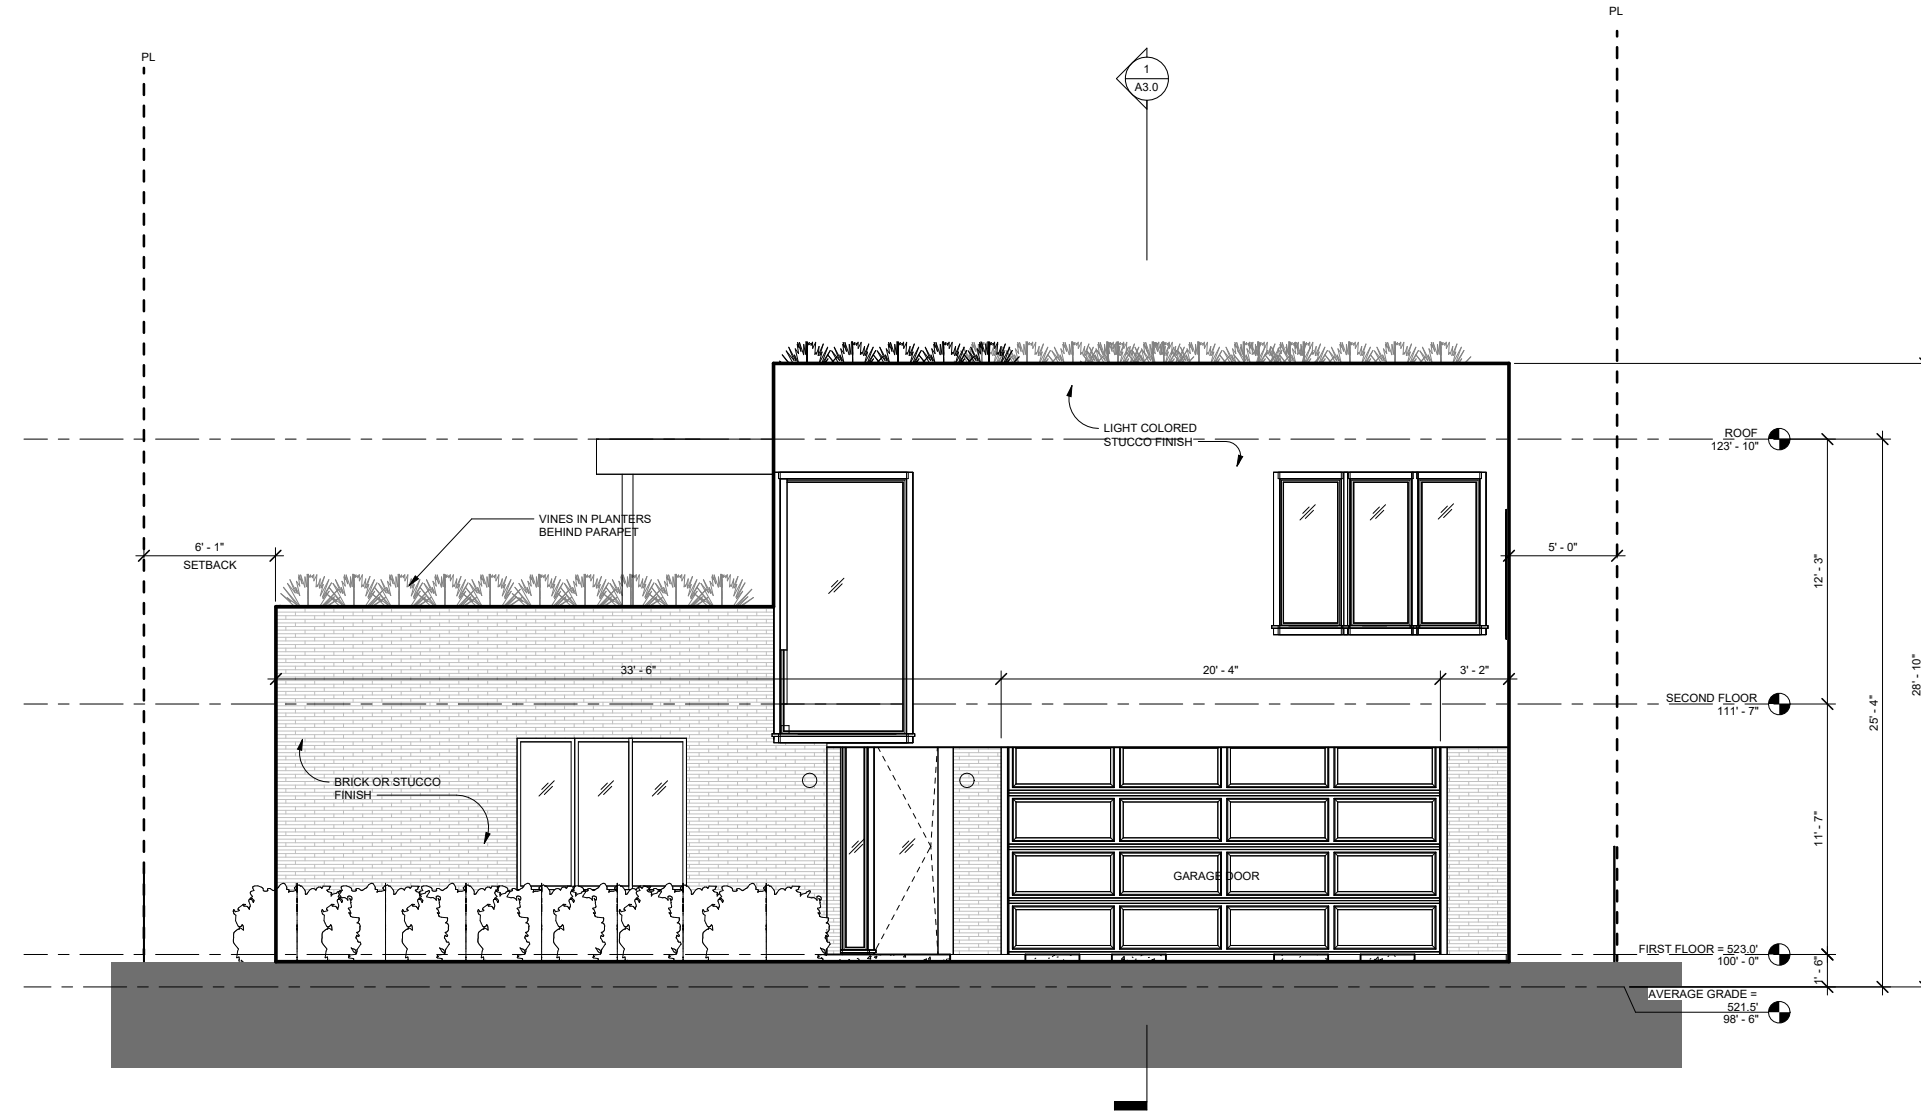

Front Elevation Current

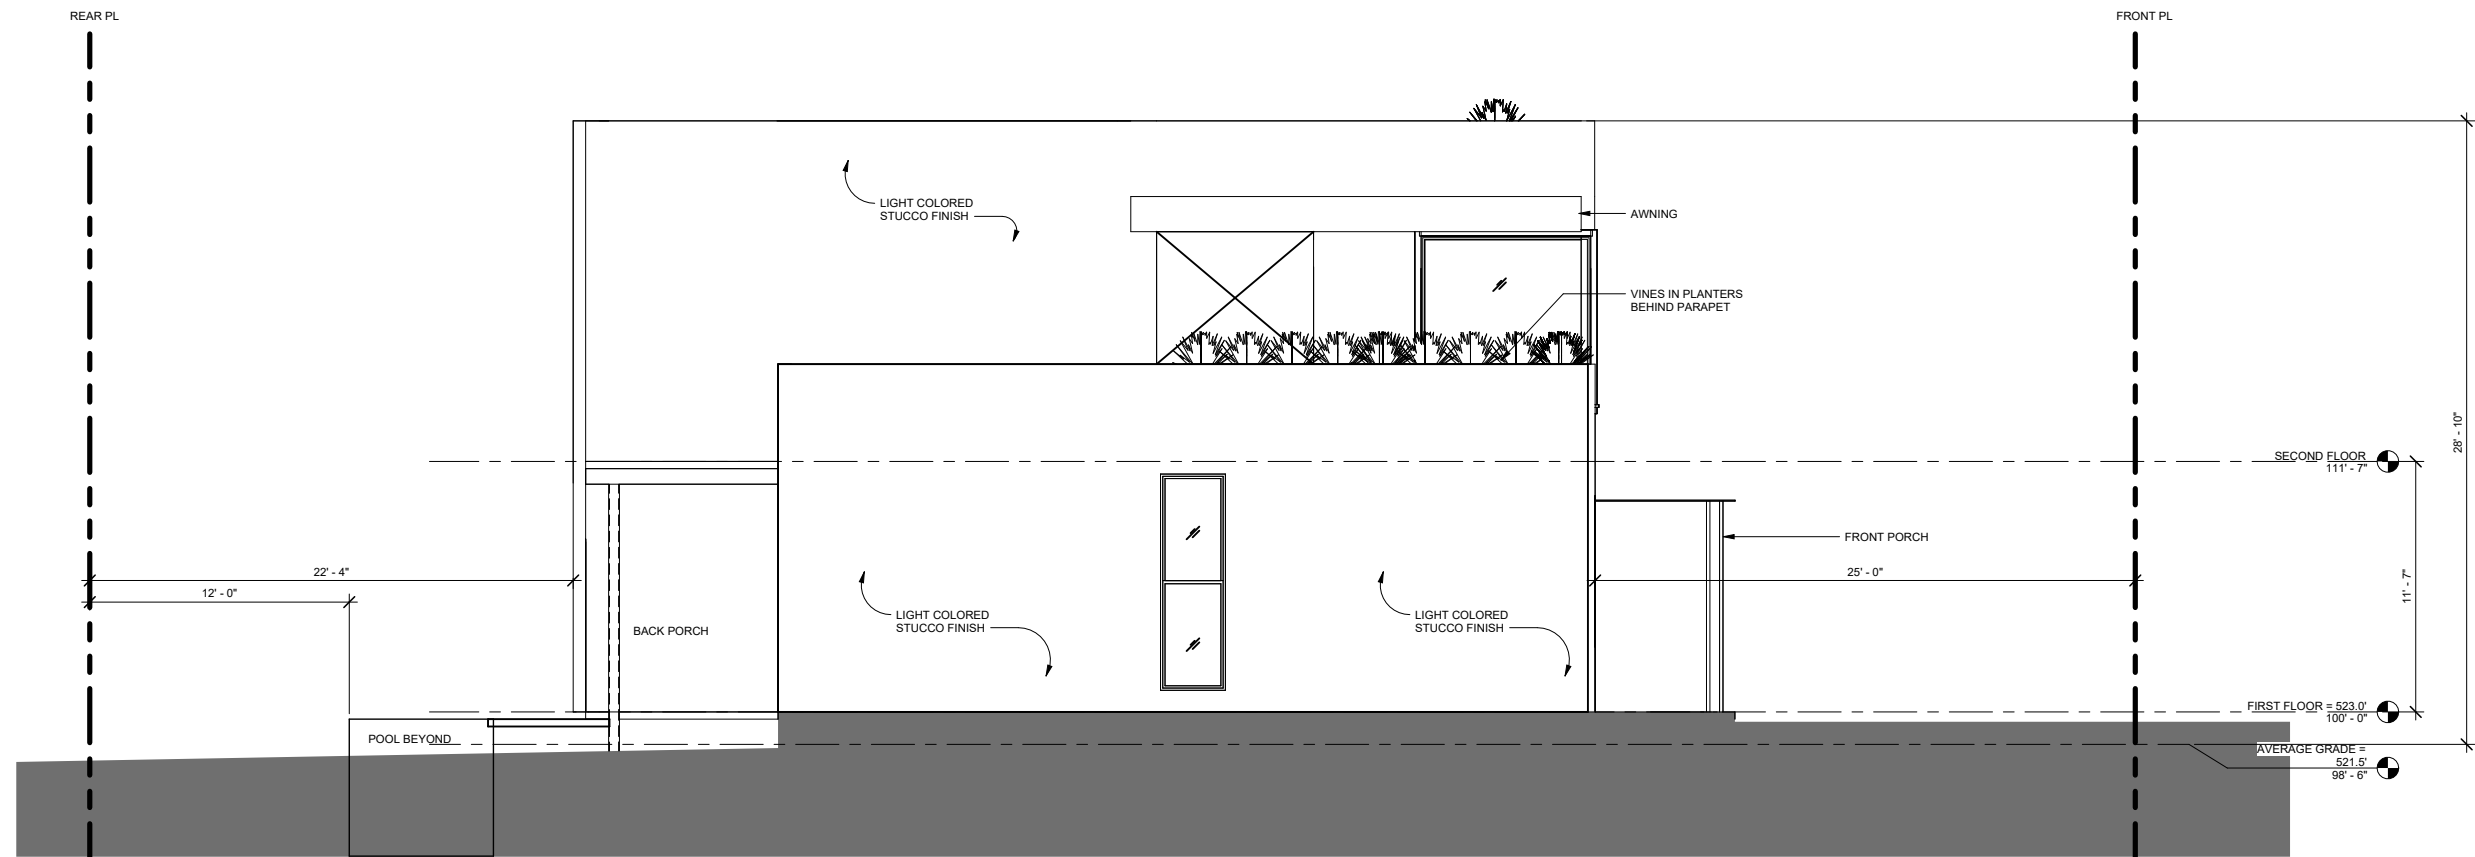

South Elevation



700 Winflo



704 Winflo



706 Winflo



800 Winflo




804 Winflo



716 Brownlee Cir

Adjacent Properties

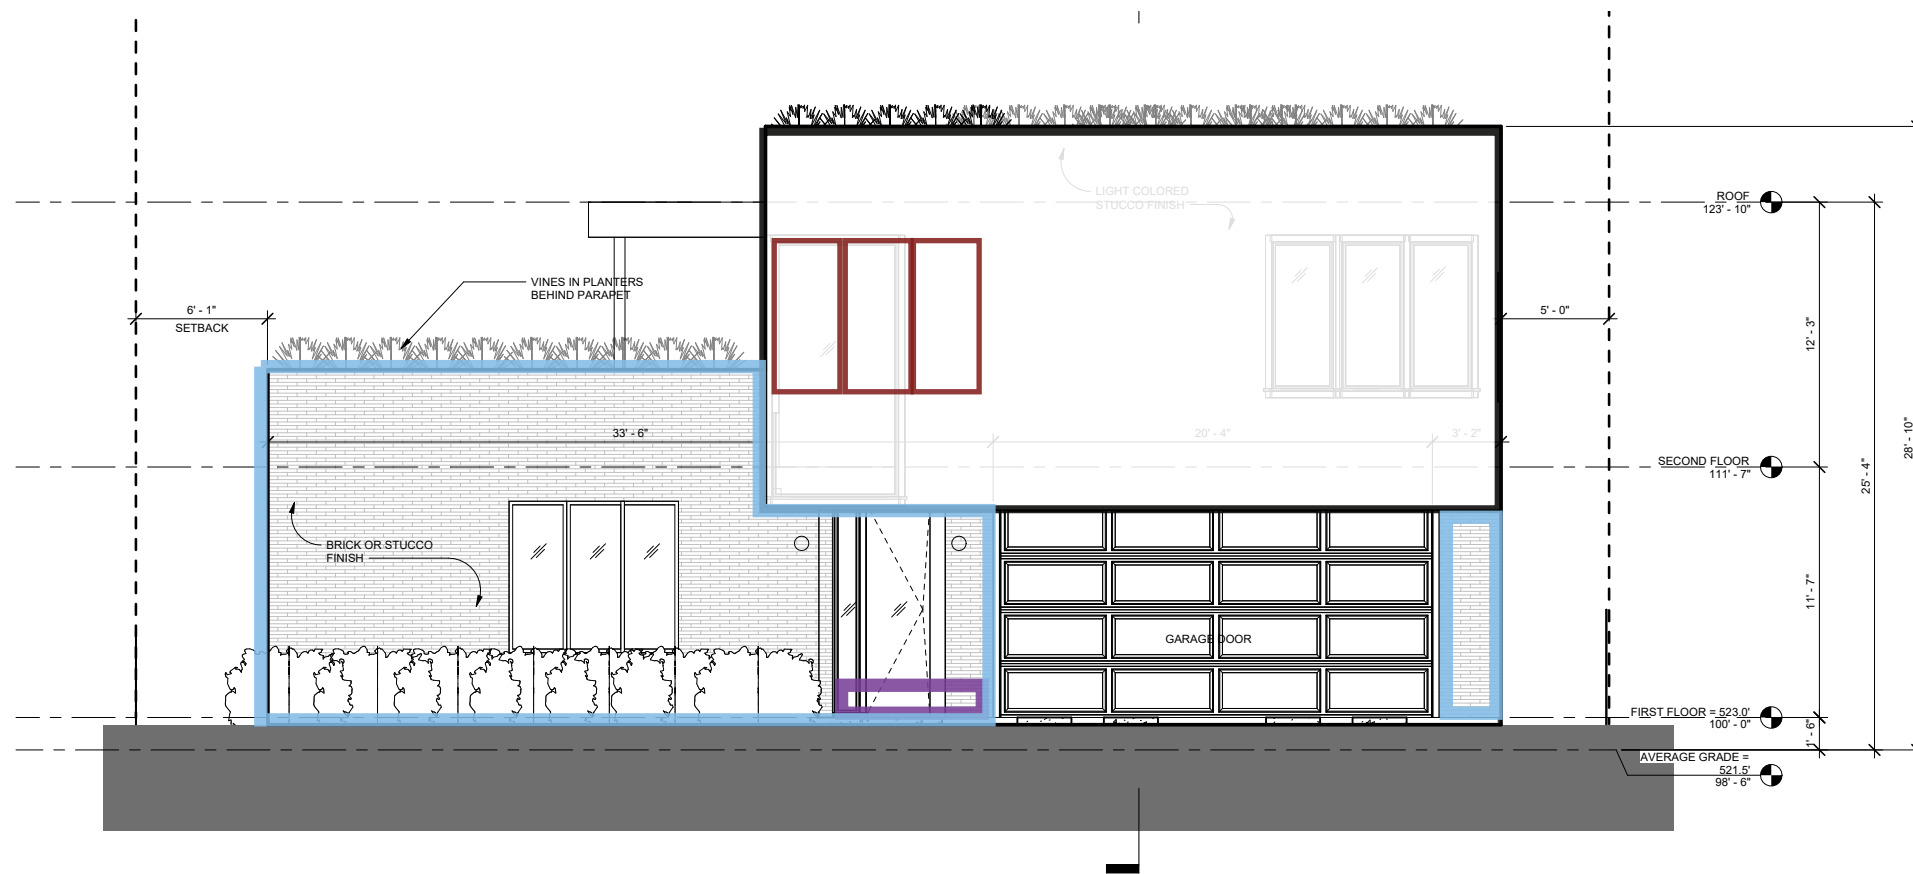

Contextural adjustments:

- Window grouping and scale
- Front stoop and over hang “porch”
- Masonry band



706 Winflo

Front Elevation - Contextural exploration as suggested by ARC