



- A1.1 SITE PLAN / PROJECT INFO
- A2.1 DESIGN PLAN
- A2.2 CONSTRUCTION PLAN
- A2.3 FLOOR PLAN
- A3.1 ELEVATIONS
- A3.2 INTERIOR ELEVATIONS
- A3.3 FINISHES

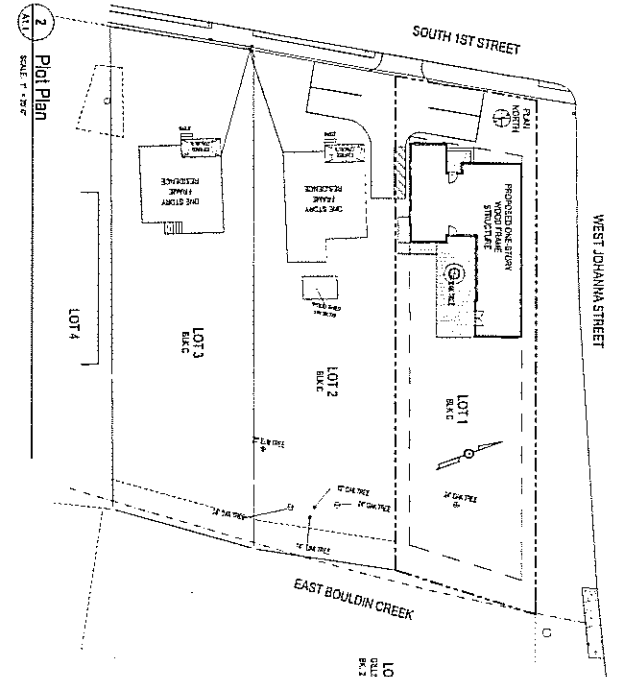

LOT 1

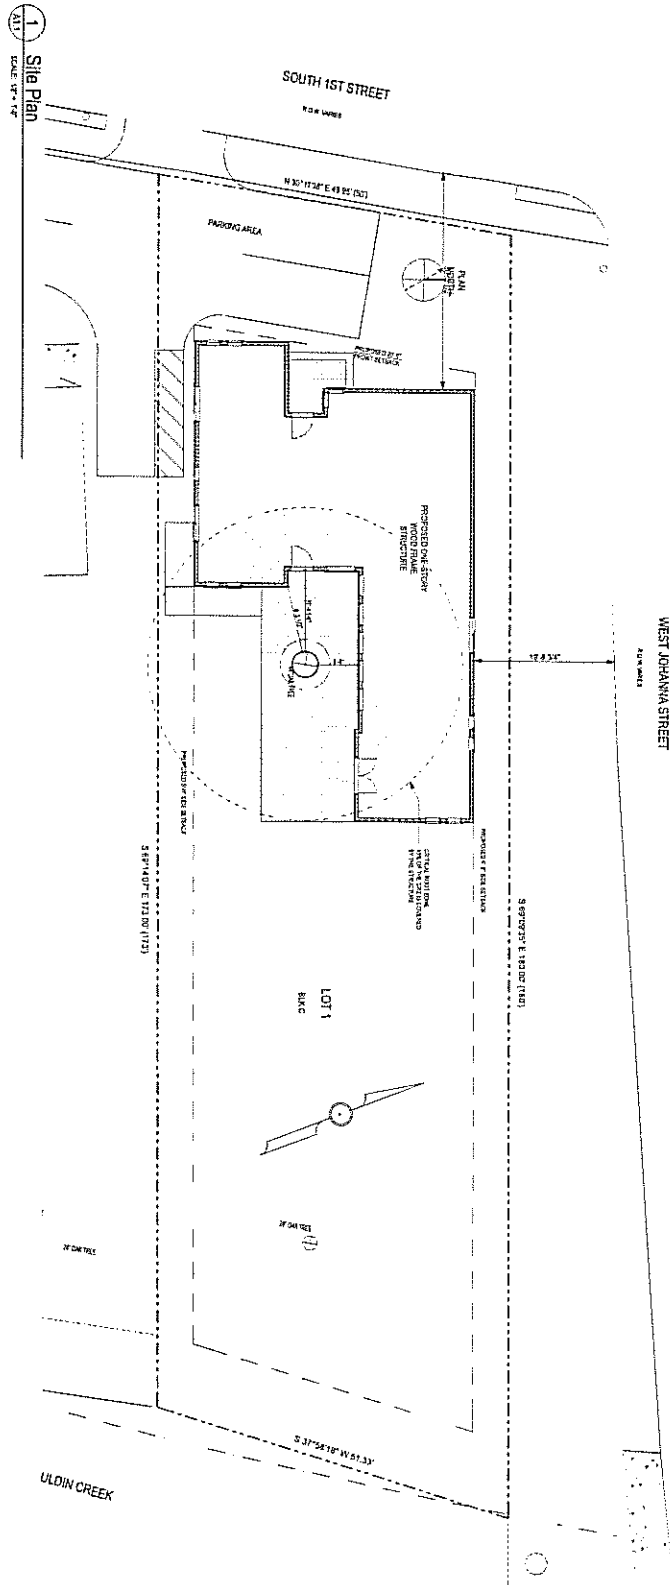

2001 SOUTH FIRST
A1.1
SITE PLAN / PROJECT INFO

CLF-2010-0053