


**1**  
**SITE PLAN**  
N.T.S.

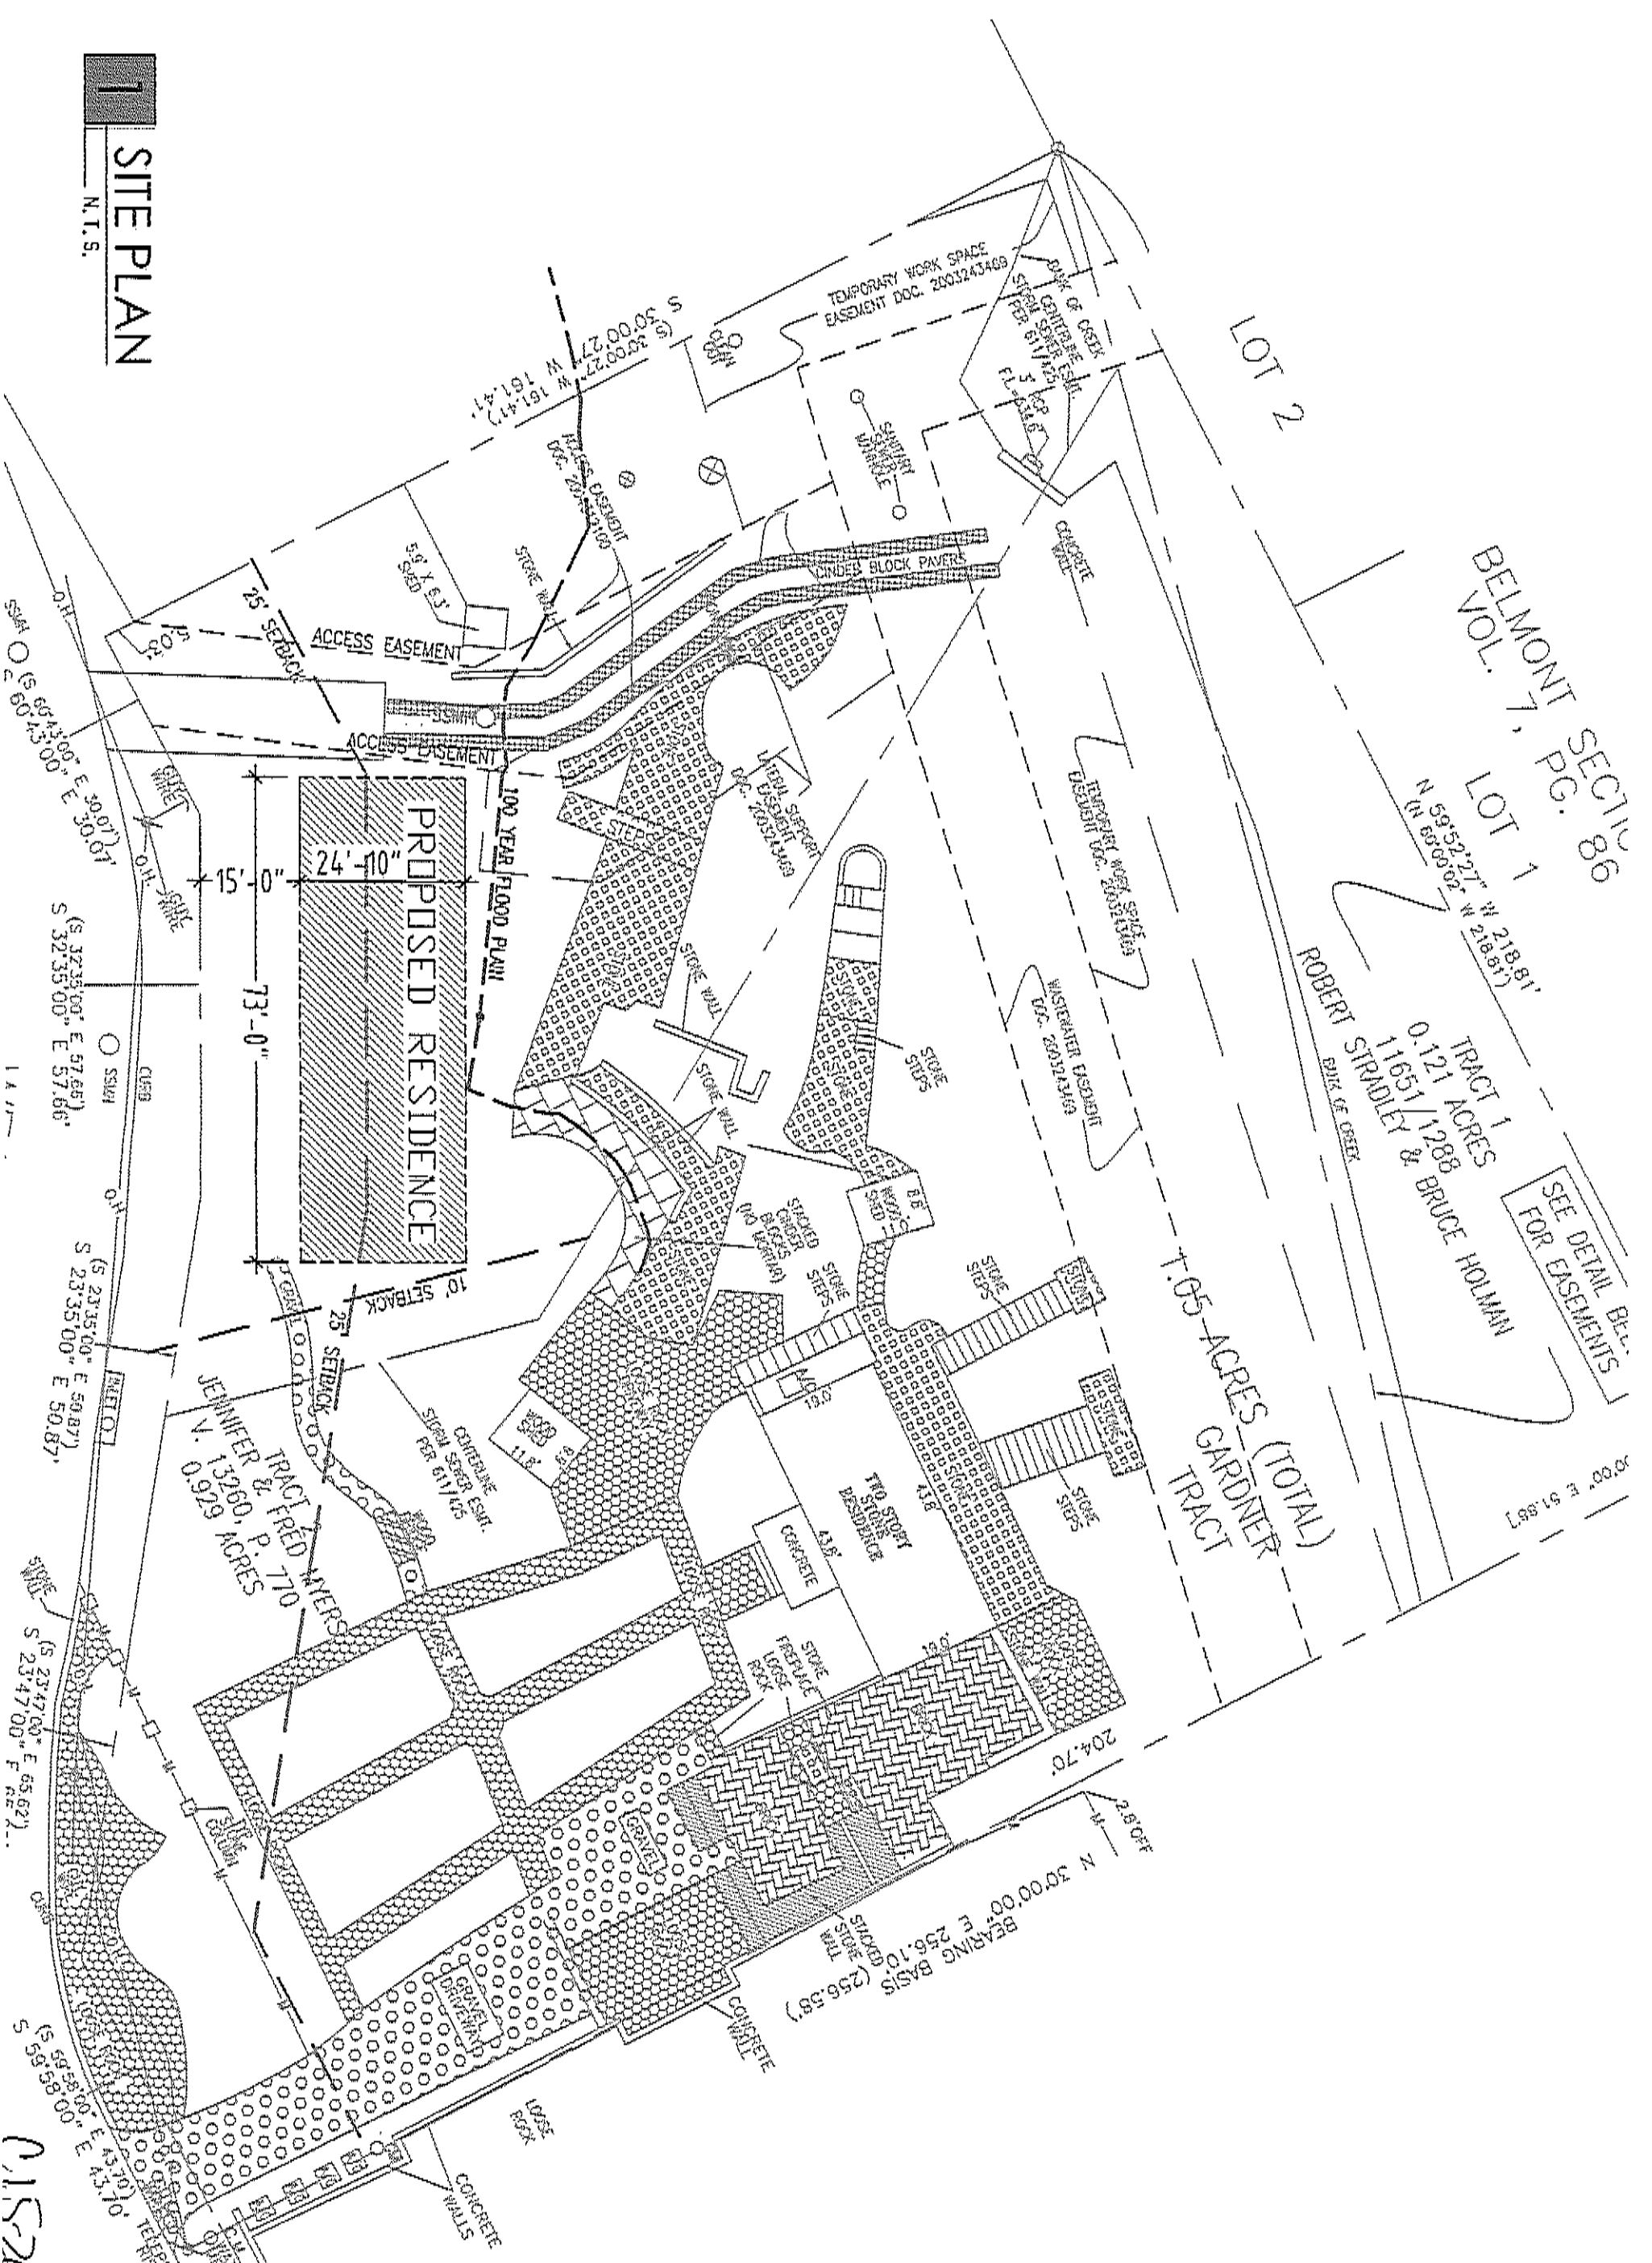

BELMONT SECTION  
VOL. 7, PG. 86

LOT 1  
N 59°52'27" W 218.81'  
0.121 ACRES  
11651/1288  
ROBERT STRADLEY & BRUCE HOLMAN  
TRACT 1  
SEE DETAIL BELMONT FOR EASEMENTS

1.05-ACRES (TOTAL)  
GARDNER TRACT

**MYERS RESIDENCE**  
1101 W. 31ST STREET  
AUSTIN, TX 78705

433 S. Lamar Blvd. Suite 100  
Austin, Texas 78704  
Phone 512.477.5101  
Fax 512.477.1758  
**F** Foster & Evans  
**E** Architects, Inc.

M.S. SMITH-ANSTL