

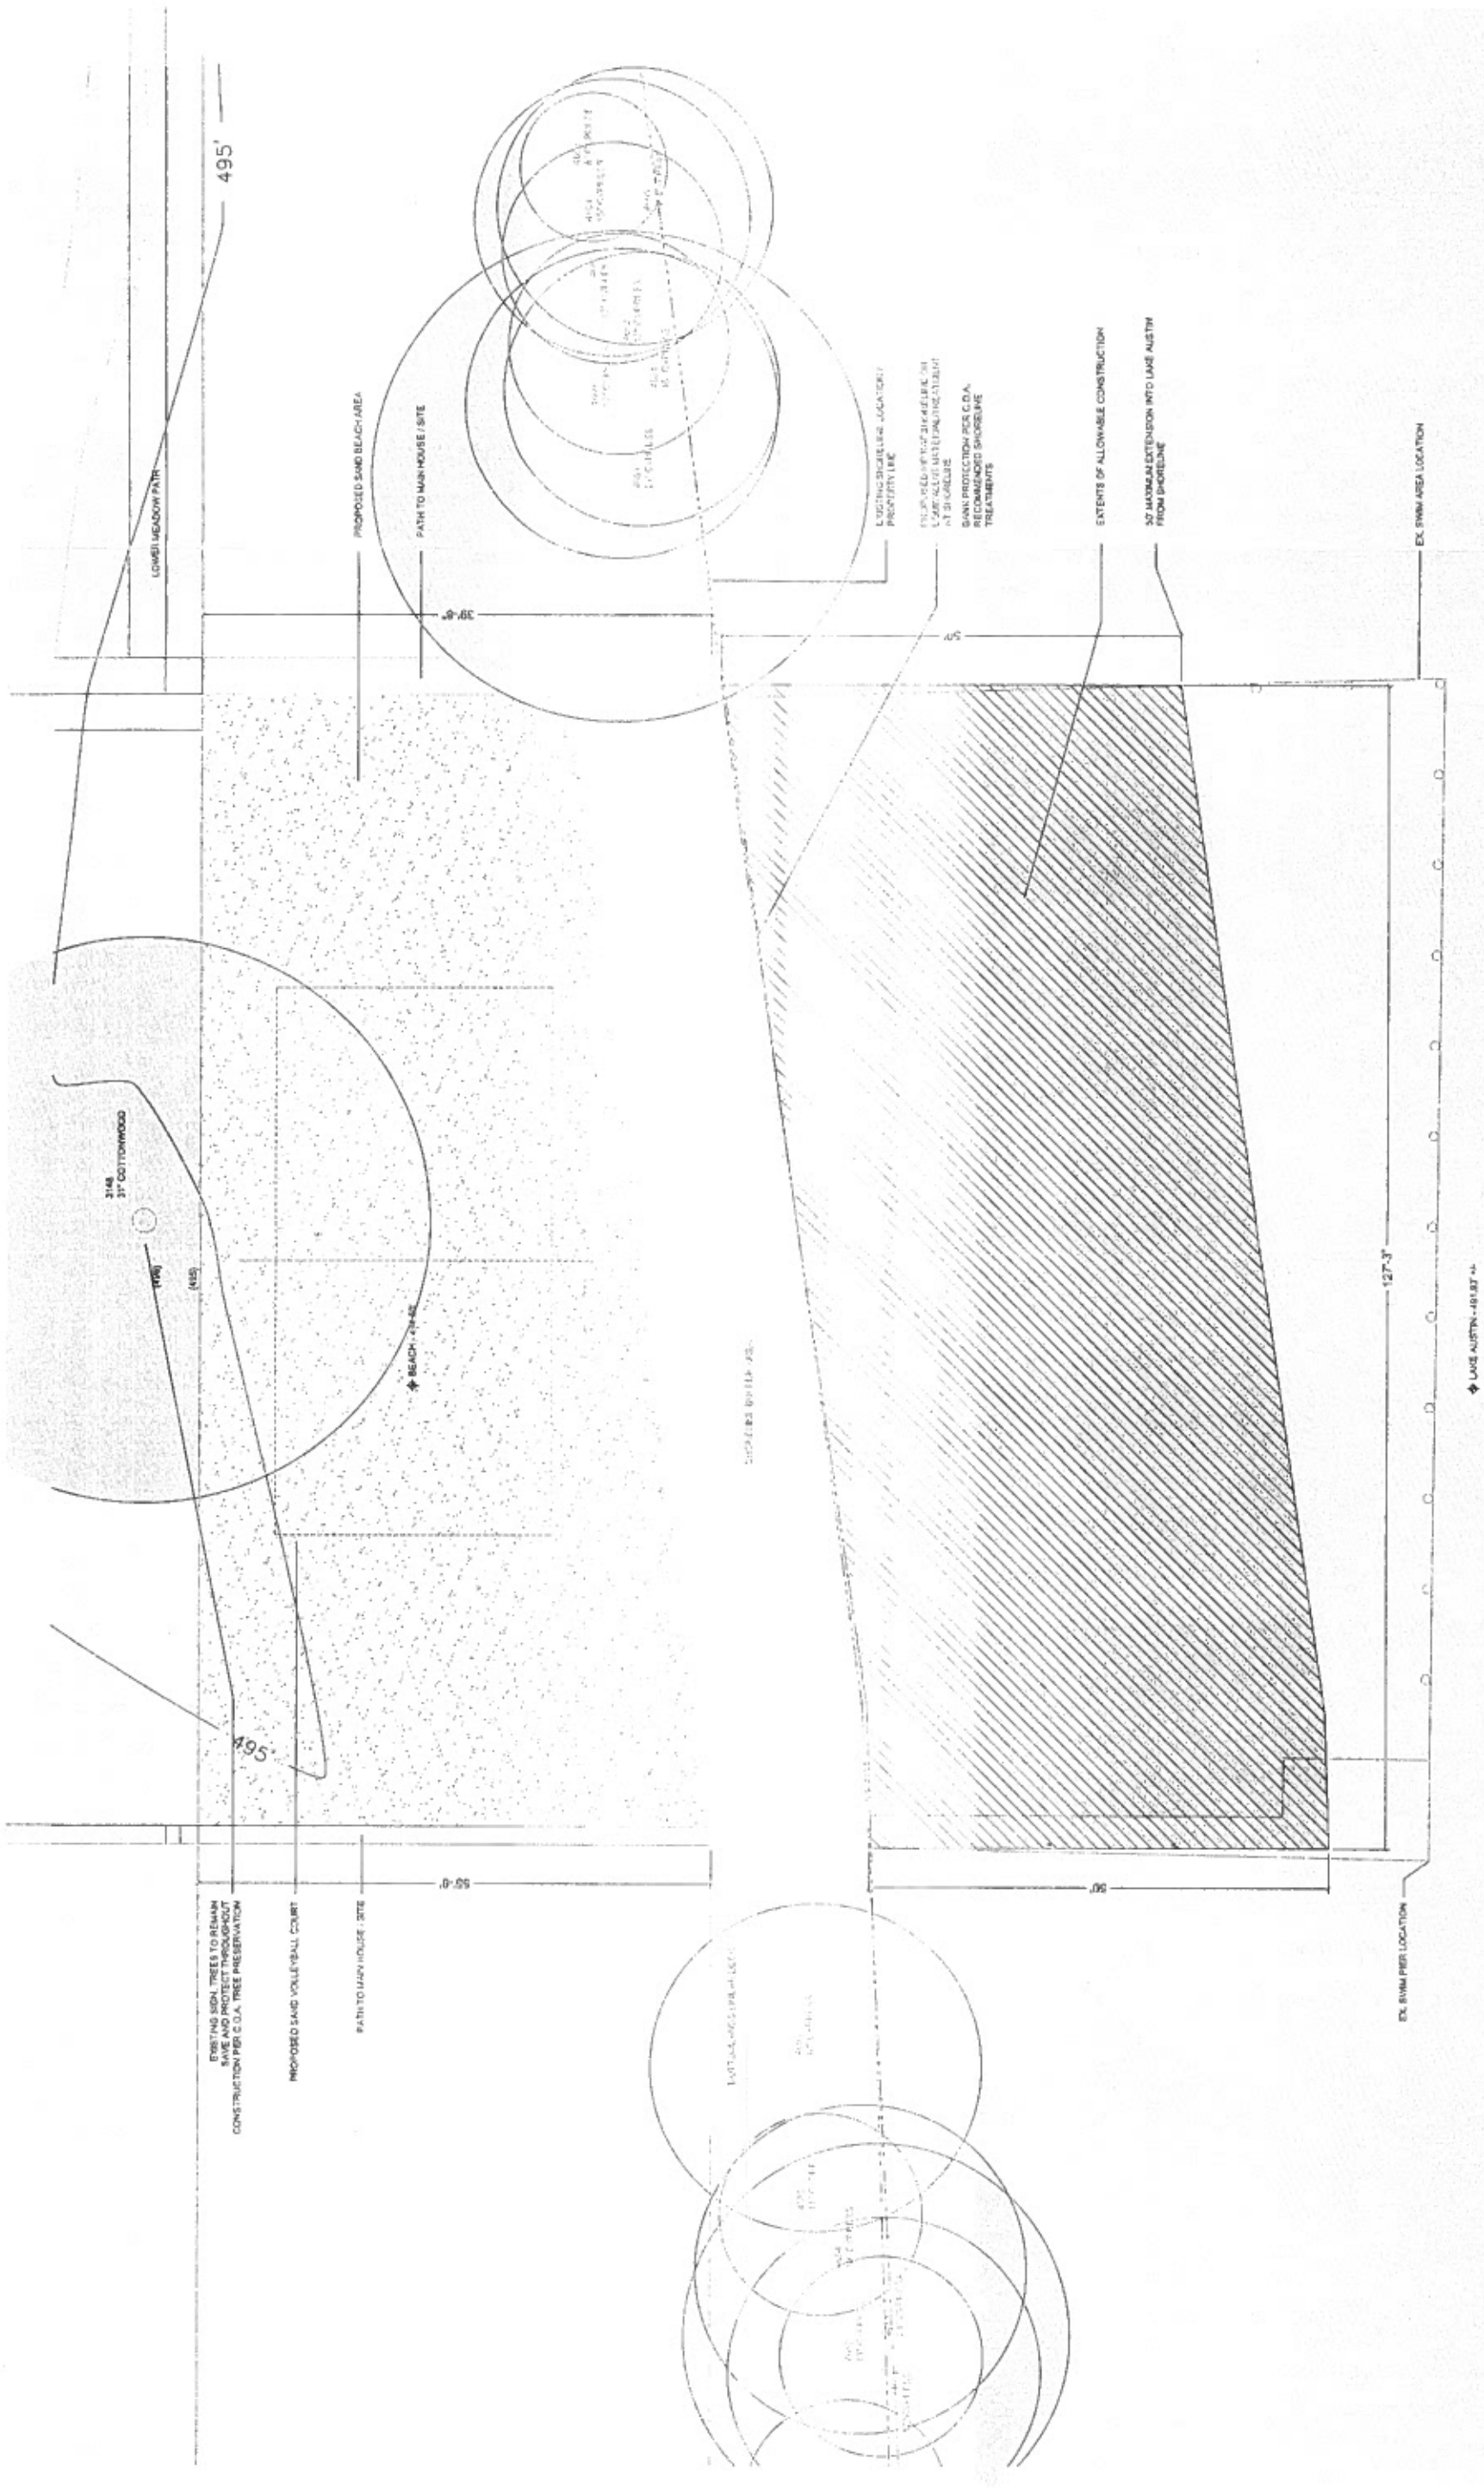


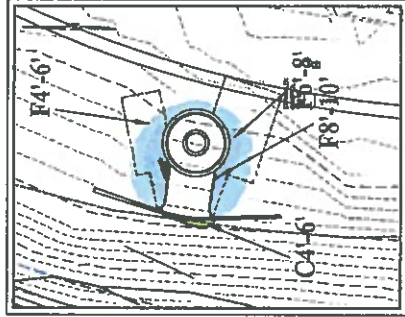


CUT TABLE				
Minimum Elevation (feet)	Maximum Elevation (feet)	Color	AREA (SF)	AREA (%)
-6.000	-4.000		13951.2	40.2
-8.000	-6.000		12699.4	36.9
-10.000	-8.000		6297.4	18.3
-12.000	-10.000		1314.3	3.8
-14.000	-12.000		236.2	0.7
-16.402	-14.000		50.1	0.1

FILL TABLE				
Minimum Elevation (feet)	Maximum Elevation (feet)	Color	AREA (SF)	AREA (%)
4,000	6,000		7784.8	78.8
6,000	8,000		1215.9	12.3
8,000	10,000		616.5	6.3
10,000	11,551		258.7	2.6

CUT TABLE				
Minimum Elevation (feet)	Maximum Elevation (feet)	Color	AREA (SF)	AREA (%)
-6.000	-4.000		13951.2	40.2
-8.000	-8.000		12699.4	36.9
-10.000	-8.000		6297.4	18.3
-12.000	-10.000		1514.3	3.8
-14.000	-12.000		236.2	0.7
-16.402	-14.000		50.1	0.1

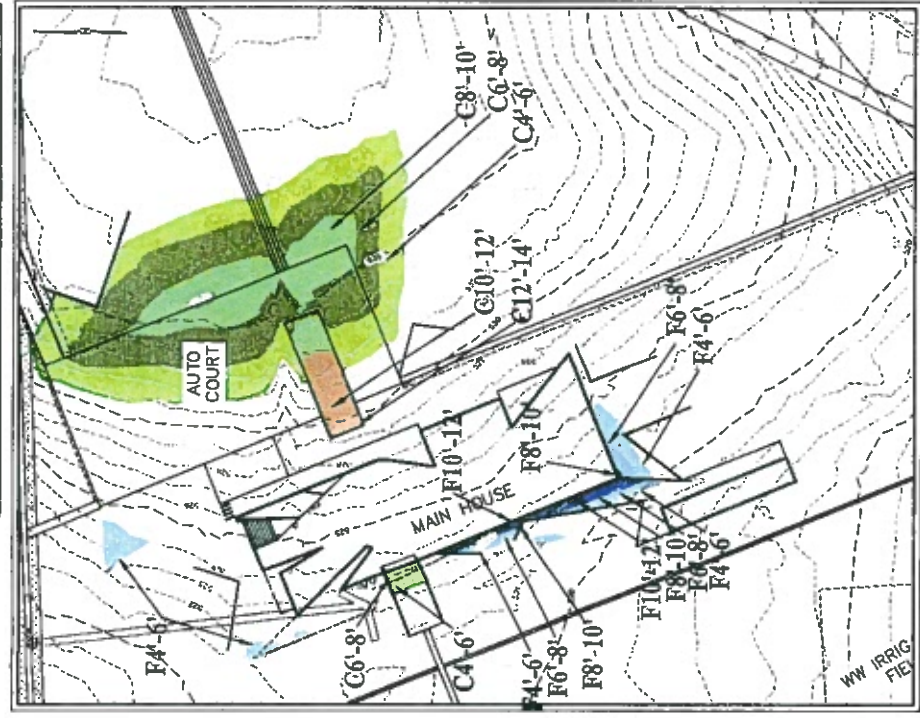


**EXACT FINAL LOCATION
TO BE DETERMINED**

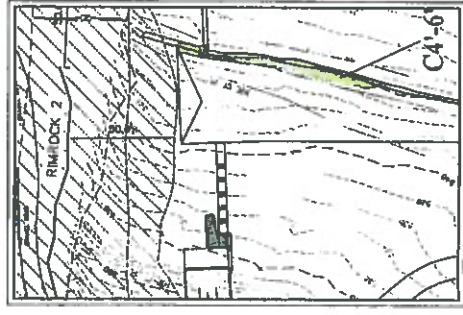


AREA #5
SCALE: 1"=40'



AREA #4
SCALE: 1"=40'

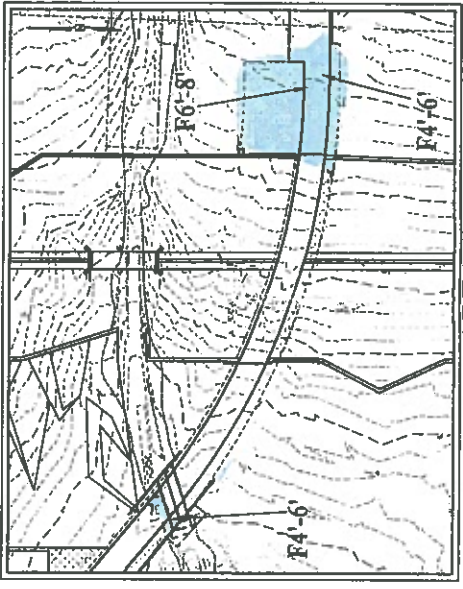

AREA #3
SCALE: 1"=50'

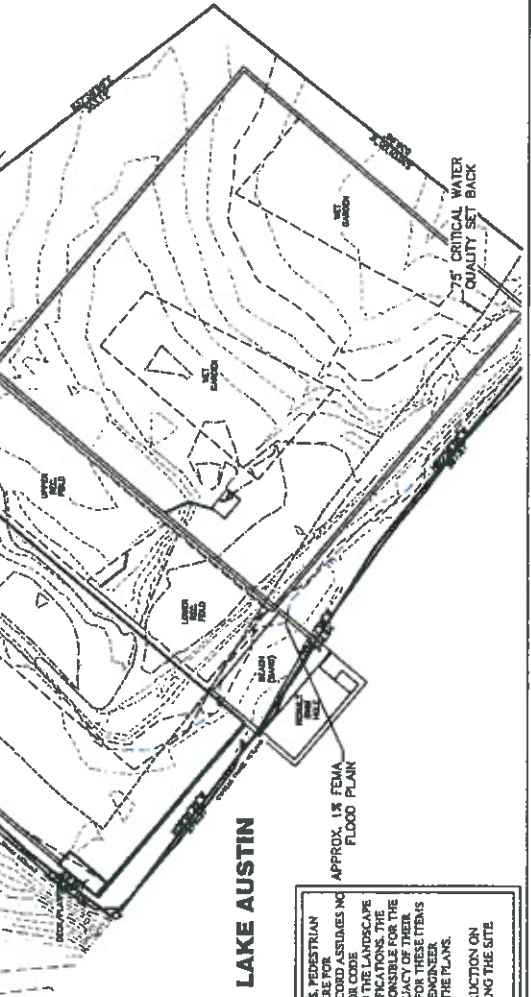



THE LIMITS OF UTILITY AND CONSTRUCTION ON SLOPES WILL CHANGE UPON FINALIZING THE SITE LAYOUT AND PROPOSED GRADING.

CONSTRUCTION ON
REALIZING THE SITE
ING.

ENVIRONMENTAL MODIFICATION PLAN

EXHIBIT J - CUT AND FILL


Cunningham | Allen, Inc.
Engineers • Surveyors
Tel: (512) 327-2946
www.cunningham-allen.com
TBPB REG. NO. F-284





AREA #2
SCALE: 1" = 30'

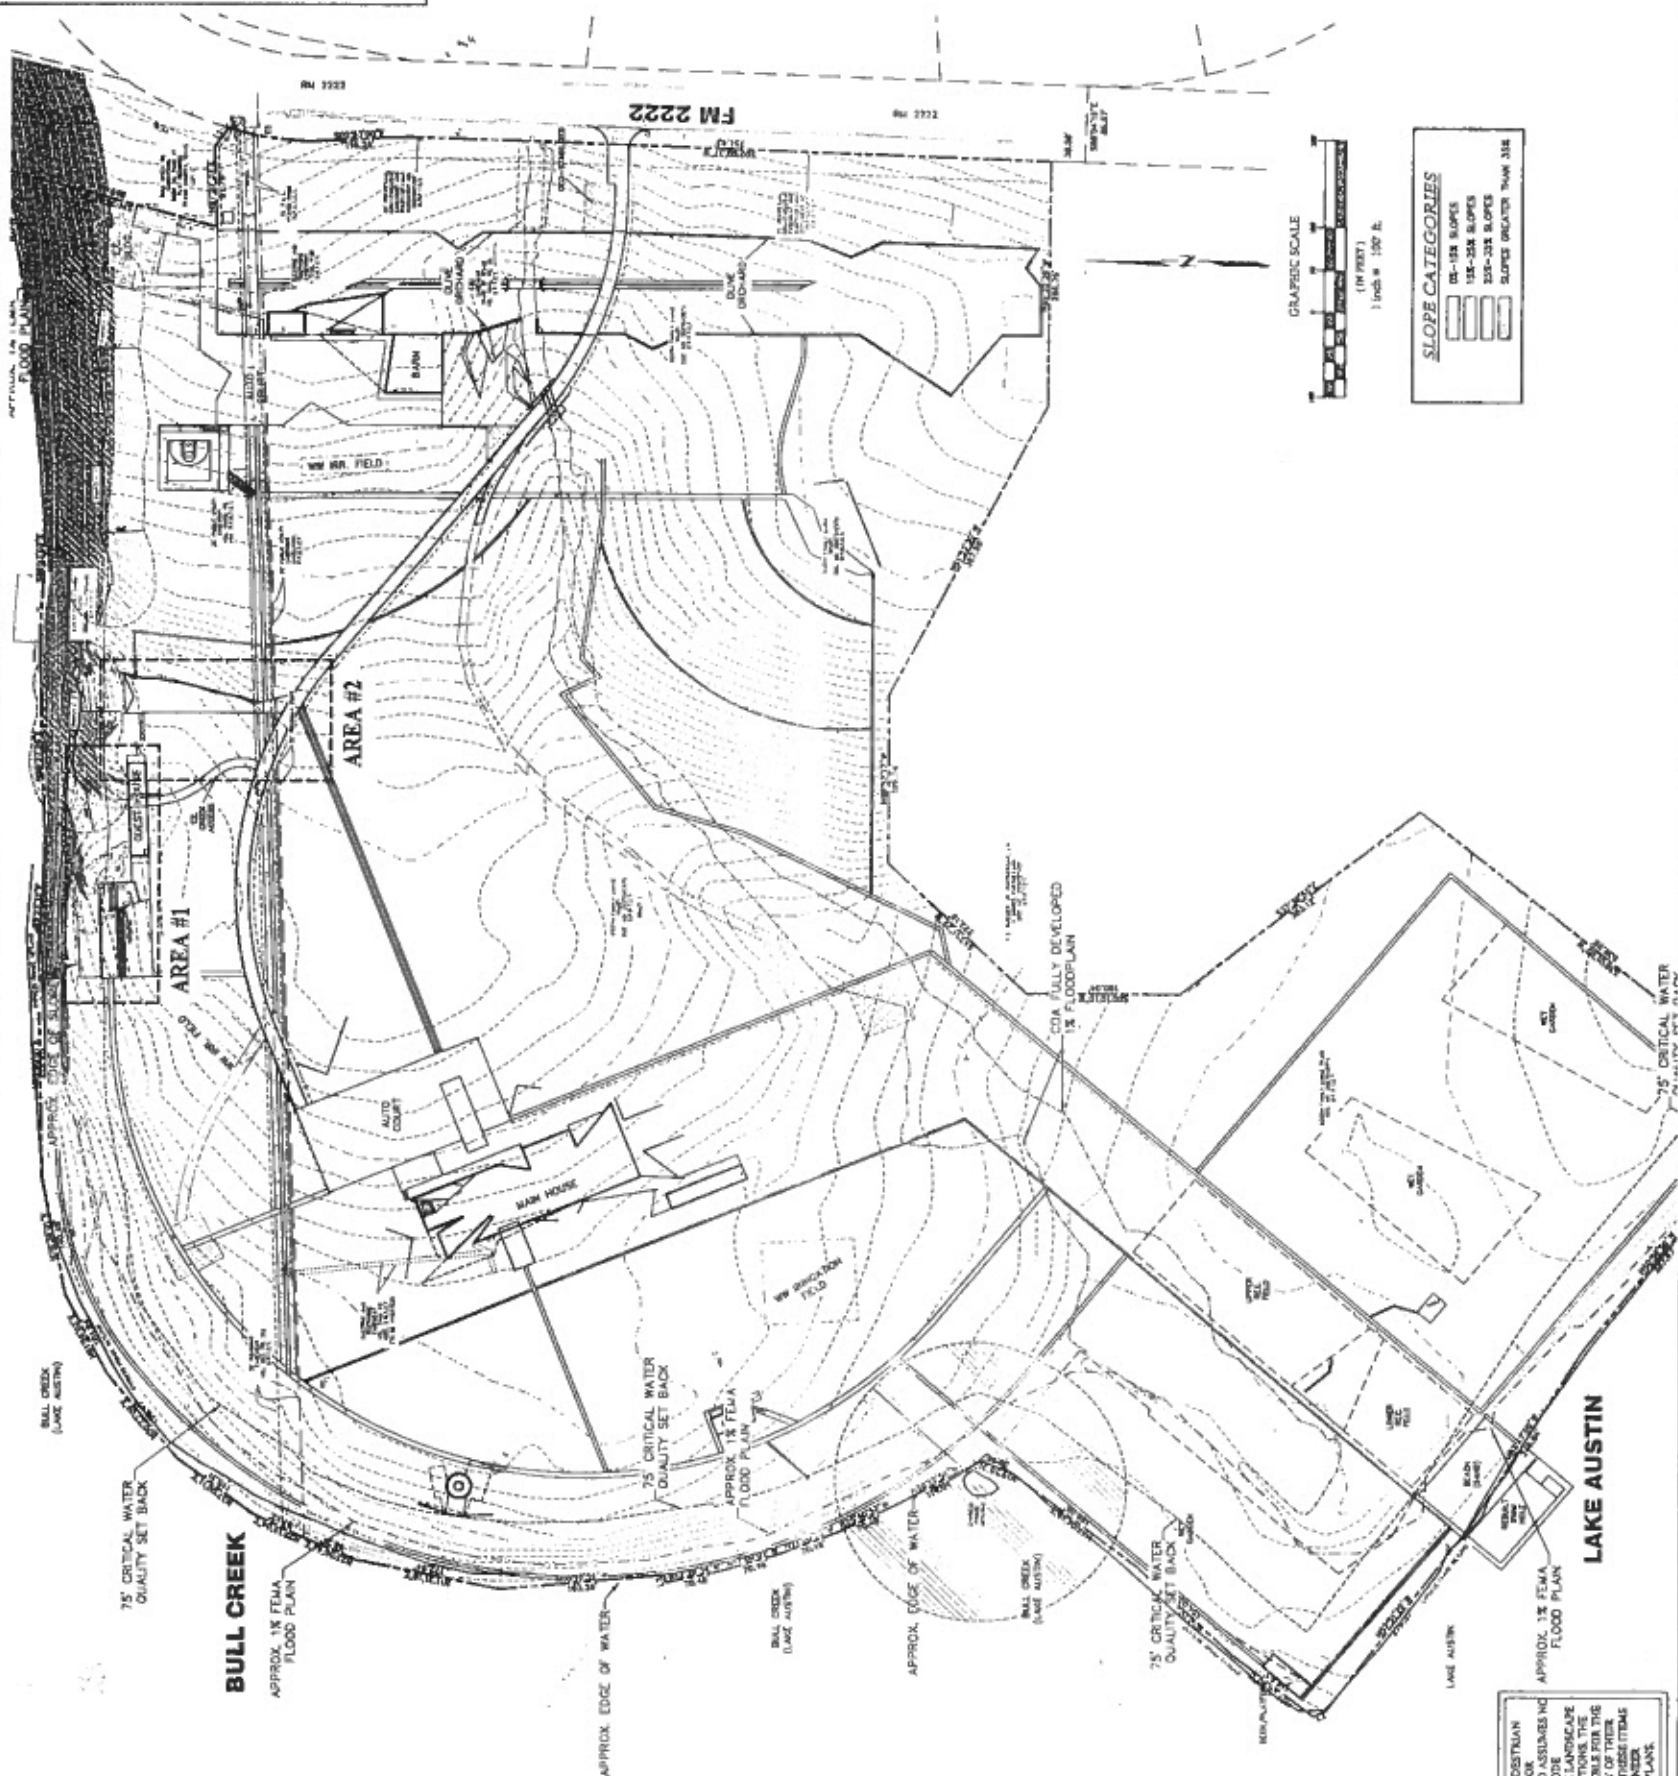

ALL GRADING ASSOCIATED WITH TRAILS, PEDESTALIAN AND CARP PATHWAYS ARE DEPICTED HERE FOR REFERENCE ONLY. THE ENGINEER OF RECORD ASSUMES NO LIABILITY FOR THE DESIGN AND/OR CODE COMPLIANCE OF THESE ITEMS. REFER TO THE LANDSCAPE PLANS FOR DESIGN, DETAILS, AND SPECIFICATIONS. THE LANDSCAPE ARCHITECT IS SOLELY RESPONSIBLE FOR THE COMPLETENESS, ACCURACY, AND ADEQUACY OF THEIR DESIGN, DETAILS, AND SPECIFICATIONS FOR THESE ITEMS. REGARDLESS OF WHETHER OR NOT THE ENGINEER REVIEWED AND/OR DEPICTED THEM ON THE PLANS.

ENVIRONMENTAL MODIFICATION PLAN EXHIBIT K - CONSTRUCTION ON SLOPES

Cunningham | Allen, Inc.
Engineers • Surveyors

Tel (512) 327-2946

www.cunningham-allen.com

TAPE REC. NO. F-284

© COPYRIGHT 2010 CUNNINGHAM-ALLEN, INC.

ALL GRADING ASSOCIATED WITH TRAILS, PEDESTRIAN AND CAR PATHWAYS ARE DEPICTED HERE FOR INFORMATION ONLY. THE ENGINEER ASSUMES NO RESPONSIBILITY FOR THE DESIGN OR CONSTRUCTION OF THESE ITEMS. REFER TO THE LANDSCAPE ARCHITECT'S PLANS FOR DESIGN, DETAILS, AND SPECIFICATIONS. THE LANDSCAPE ARCHITECT IS SOLELY RESPONSIBLE FOR THE DESIGN, DETAILS, AND SPECIFICATIONS FOR THESE ITEMS REGARDLESS OF WHETHER OR NOT THE ENGINEER REVIEWED AND/OR DEPICTED THEM ON THE PLANS.

GRAPHIC SCALE
(IN FEET)
1 inch = 100' ft.

SLOPE CATEGORIES



	0% - 15% SLOPE
	15% - 25% SLOPE
	25% - 35% SLOPE
	SLOPES GREATER THAN 35%

NOTES:


1. THIS PROJECT IS LOCATED IN THE LAKE AUSTIN WATERSHED, WATER SUPPLY RUNAL.
2. TWO-FOOT CONTOUR TOPOGRAPHY IS BASED ON CITY OF AUSTIN GIS DATA, DATED 2003.

APPENDIX G-1 NET SITE AREA		
Total gross site area =	53.96	Acres
Site Description:		
Calad water quality area (CWQA) =	0.75	Acres
Water quality transition zone (WQTZ) =	0.05	Acres
Watershed Infiltration area =	0.40	Acres
Detention subtotal =	1.12	Acres
Upland area [gross area minus total deductions] =	48.86	Acres
Subtotal	43.95	Acres
Net Site Area (subtotal)	48.78	Acres

[illegible]

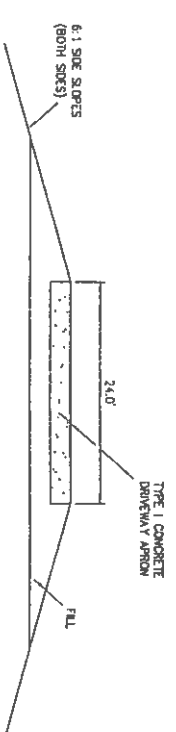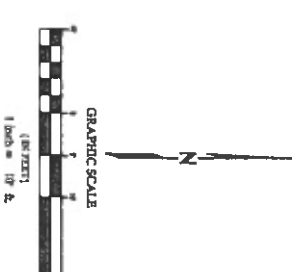



**TYPICAL X-SECTION A-A
WITHIN RIGHT-OF-WAY**
SCALE: N.T.S.

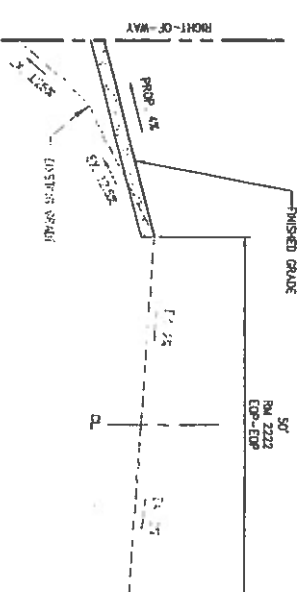

X-SECTION B-B
DRIVEWAY APRON
SCALE: N.T.S.

Cunningham | Allen, Inc.
Engineers • Surveyors
Tel: (512) 327-2946
www.cunningham-allen.com
TRAPE REG. NO. F-384

BULL CREEK P.U.D.

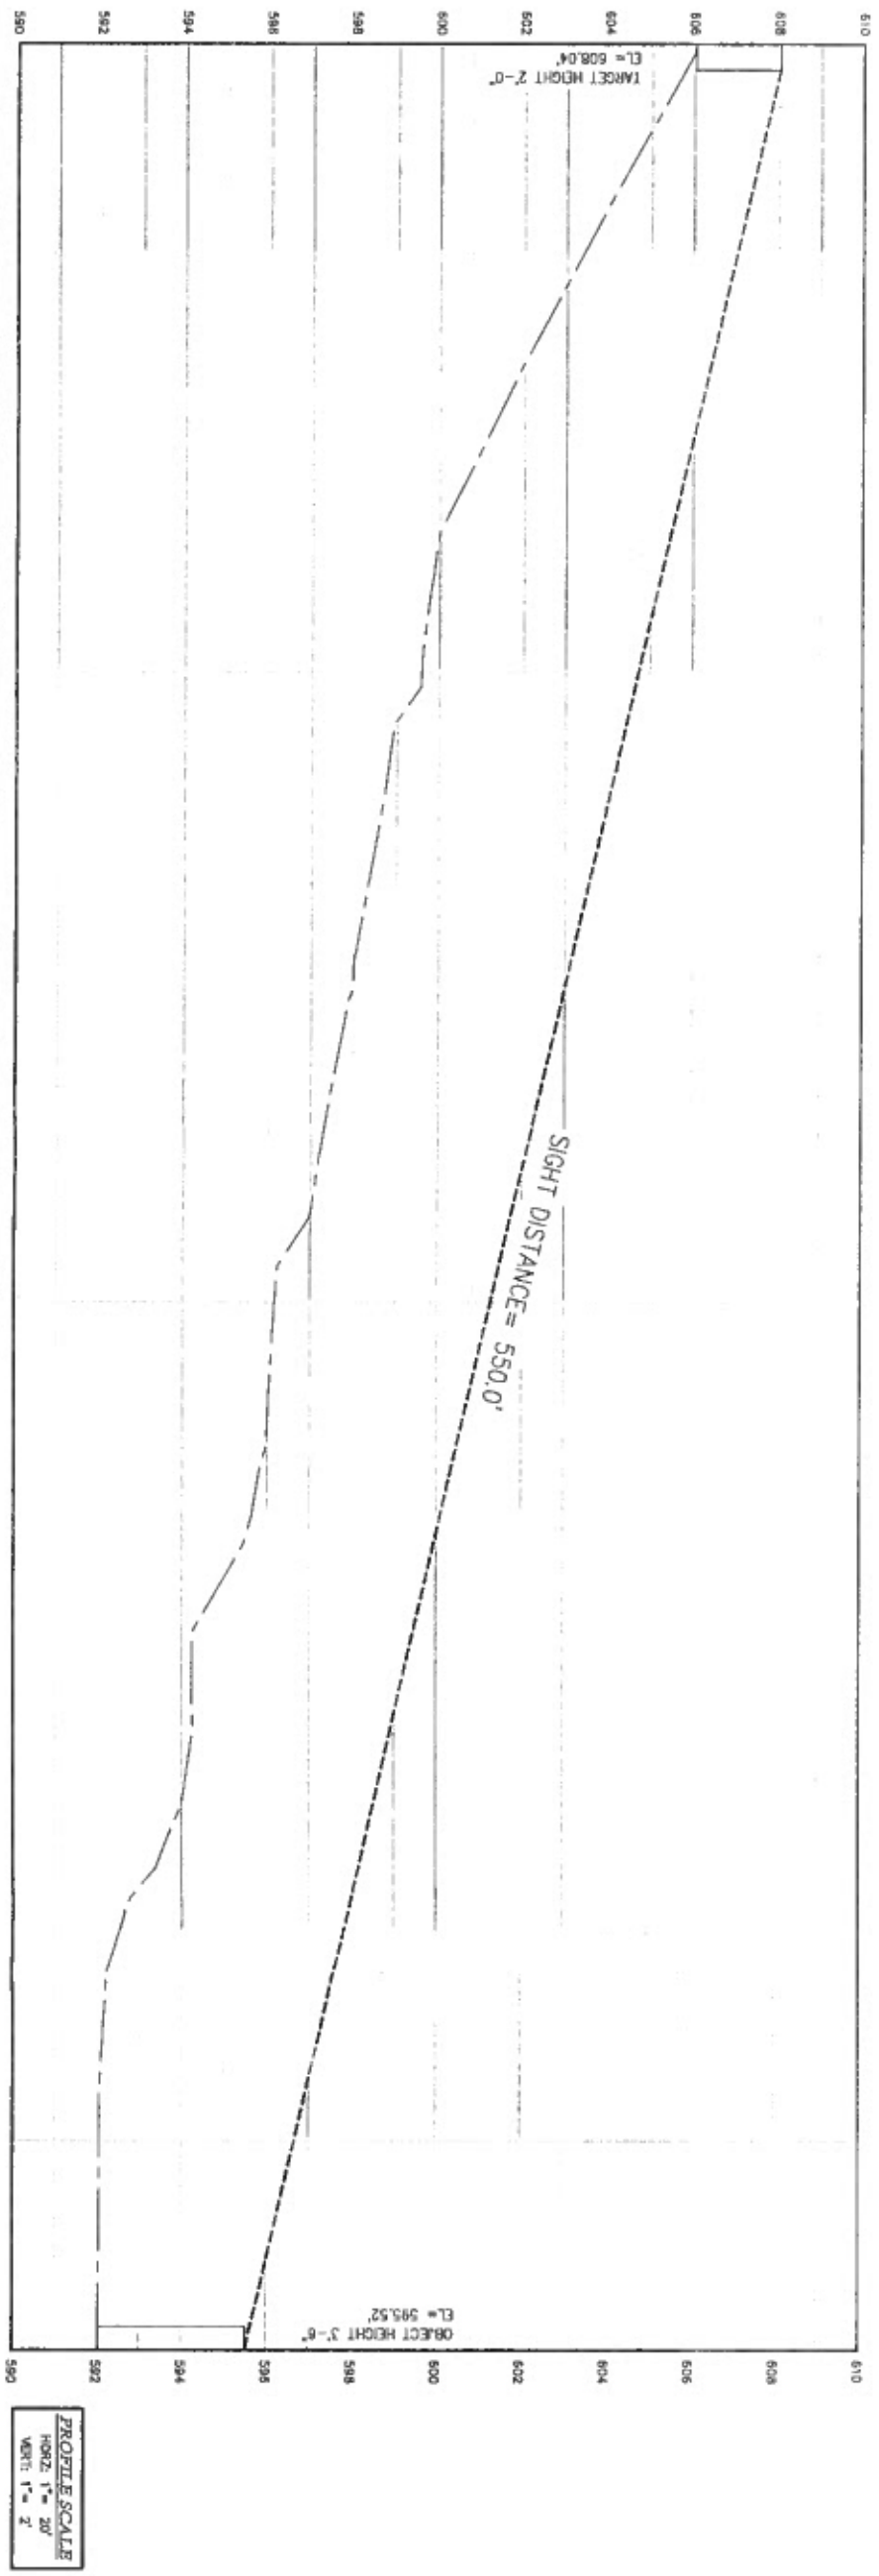
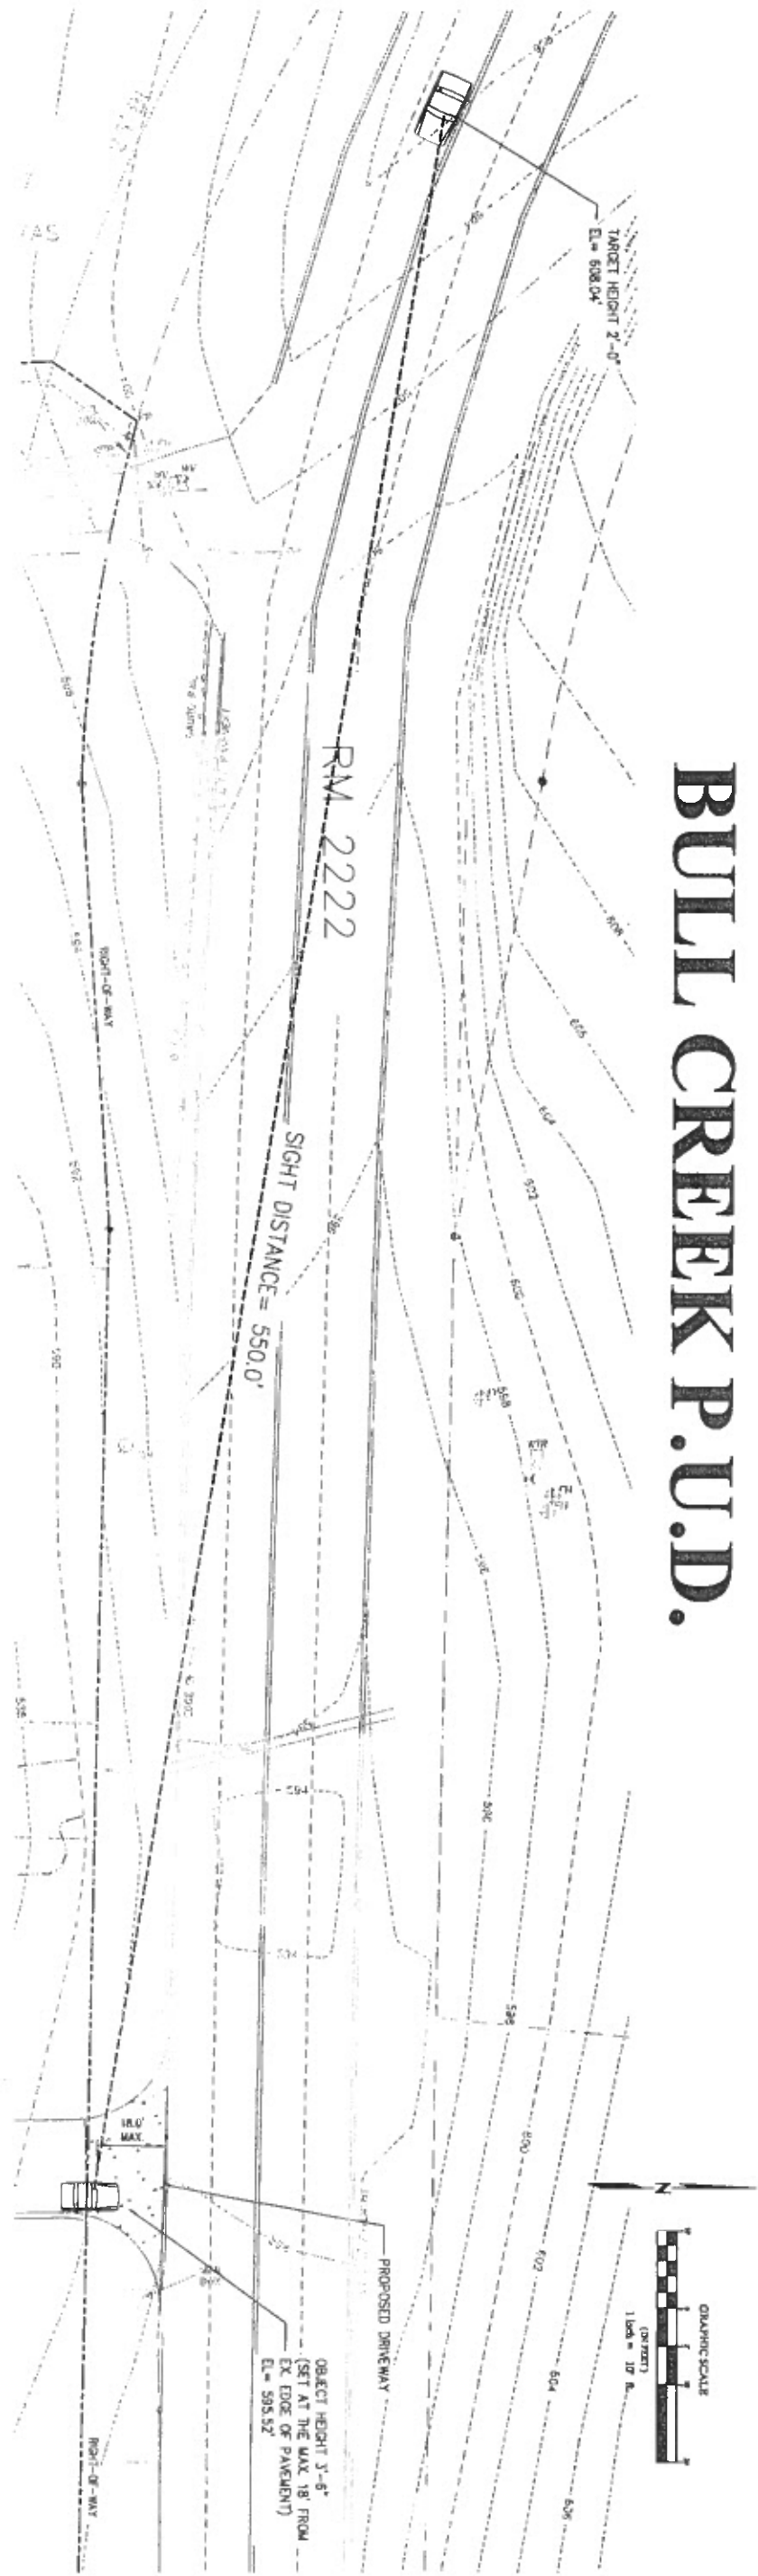


PROFILE SCALE
HORIZ 1" = 20'
VERT 1" = 2'

EXHIBIT M - DRIVEWAY DETAILS - (2 of 5)

Cunningham Allen, Inc.
Engineers • Surveyors
Tel: (512) 327-2946
www.cunningham-allen.com
TIRE REG. NO. P-264
© COPYRIGHT 2010 CUNNINGHAM-ALLEN, INC.

BULL CREEK P.U.D.

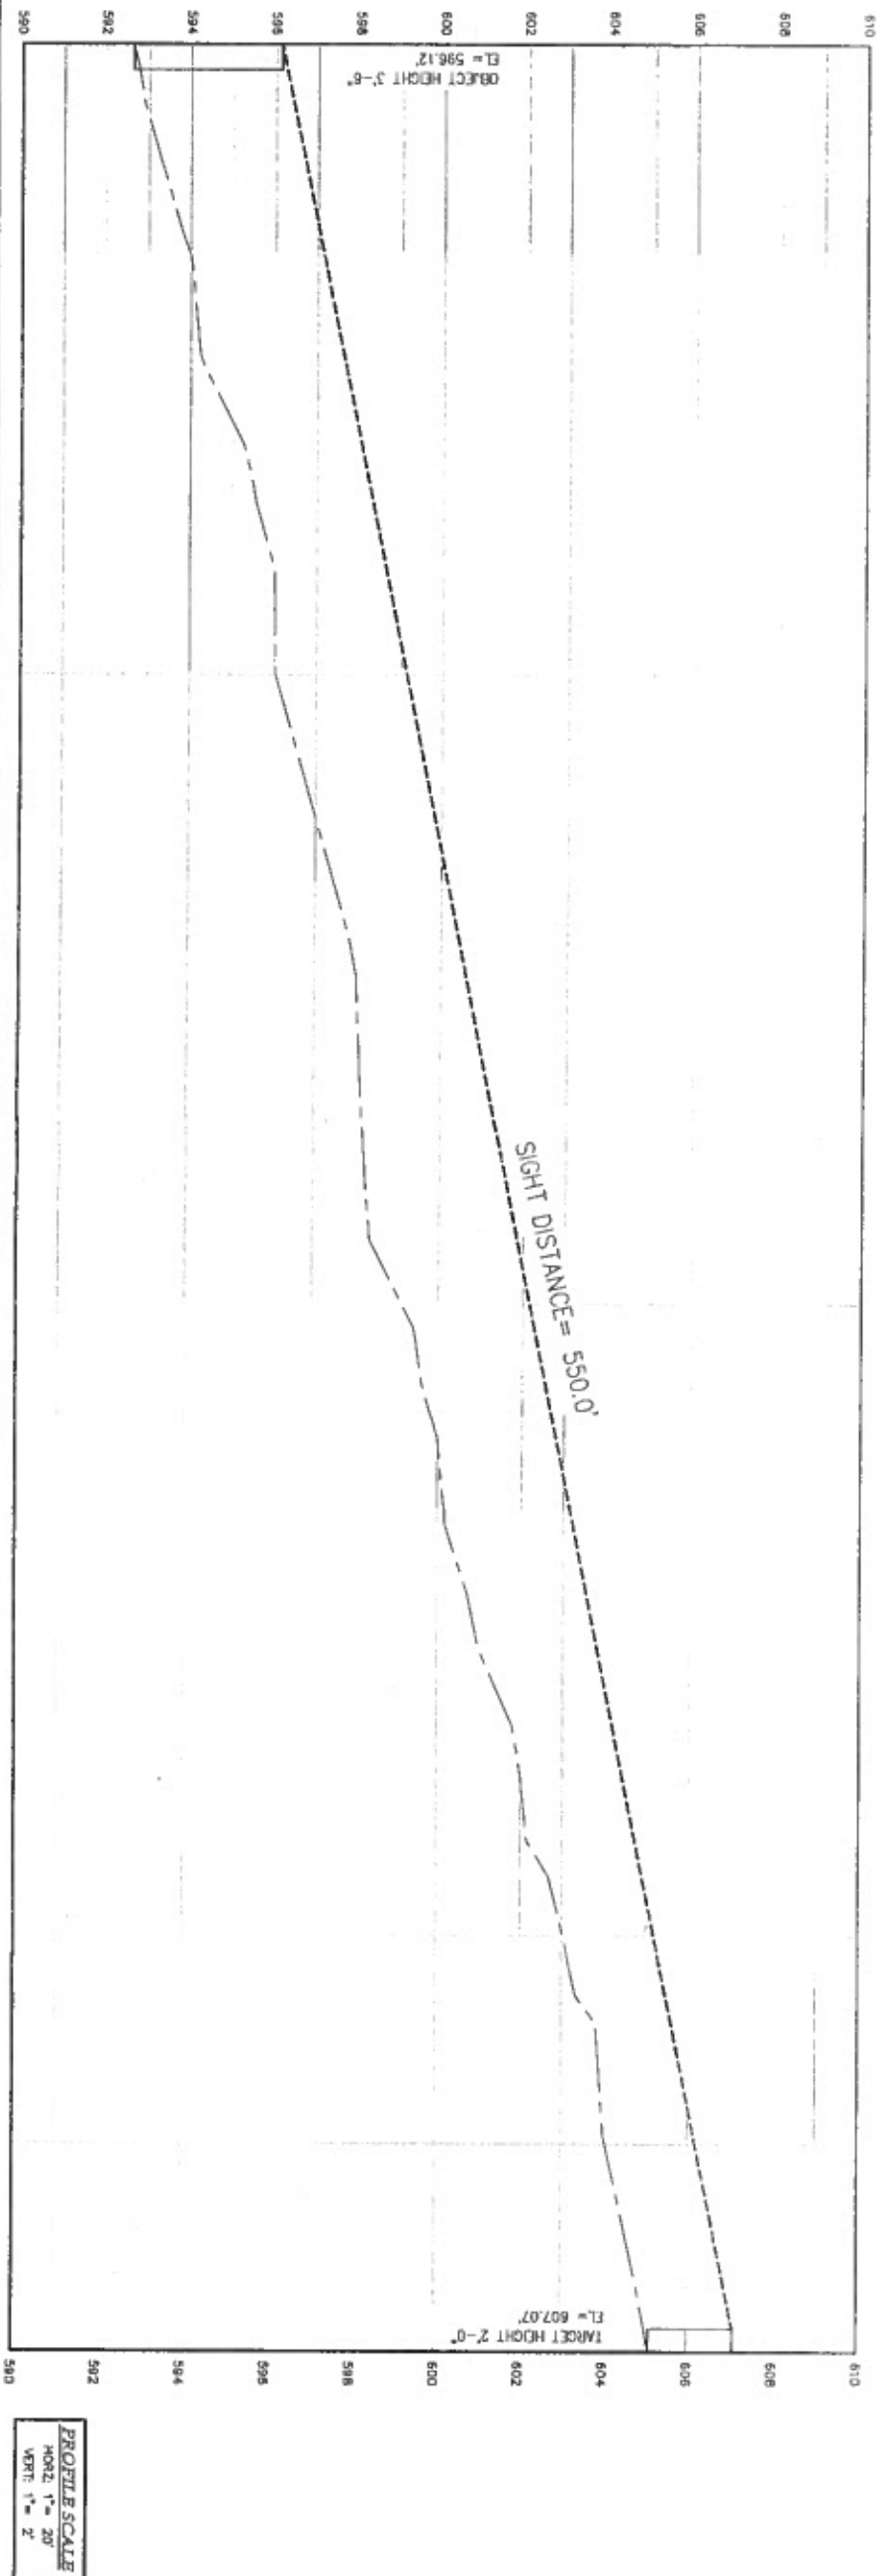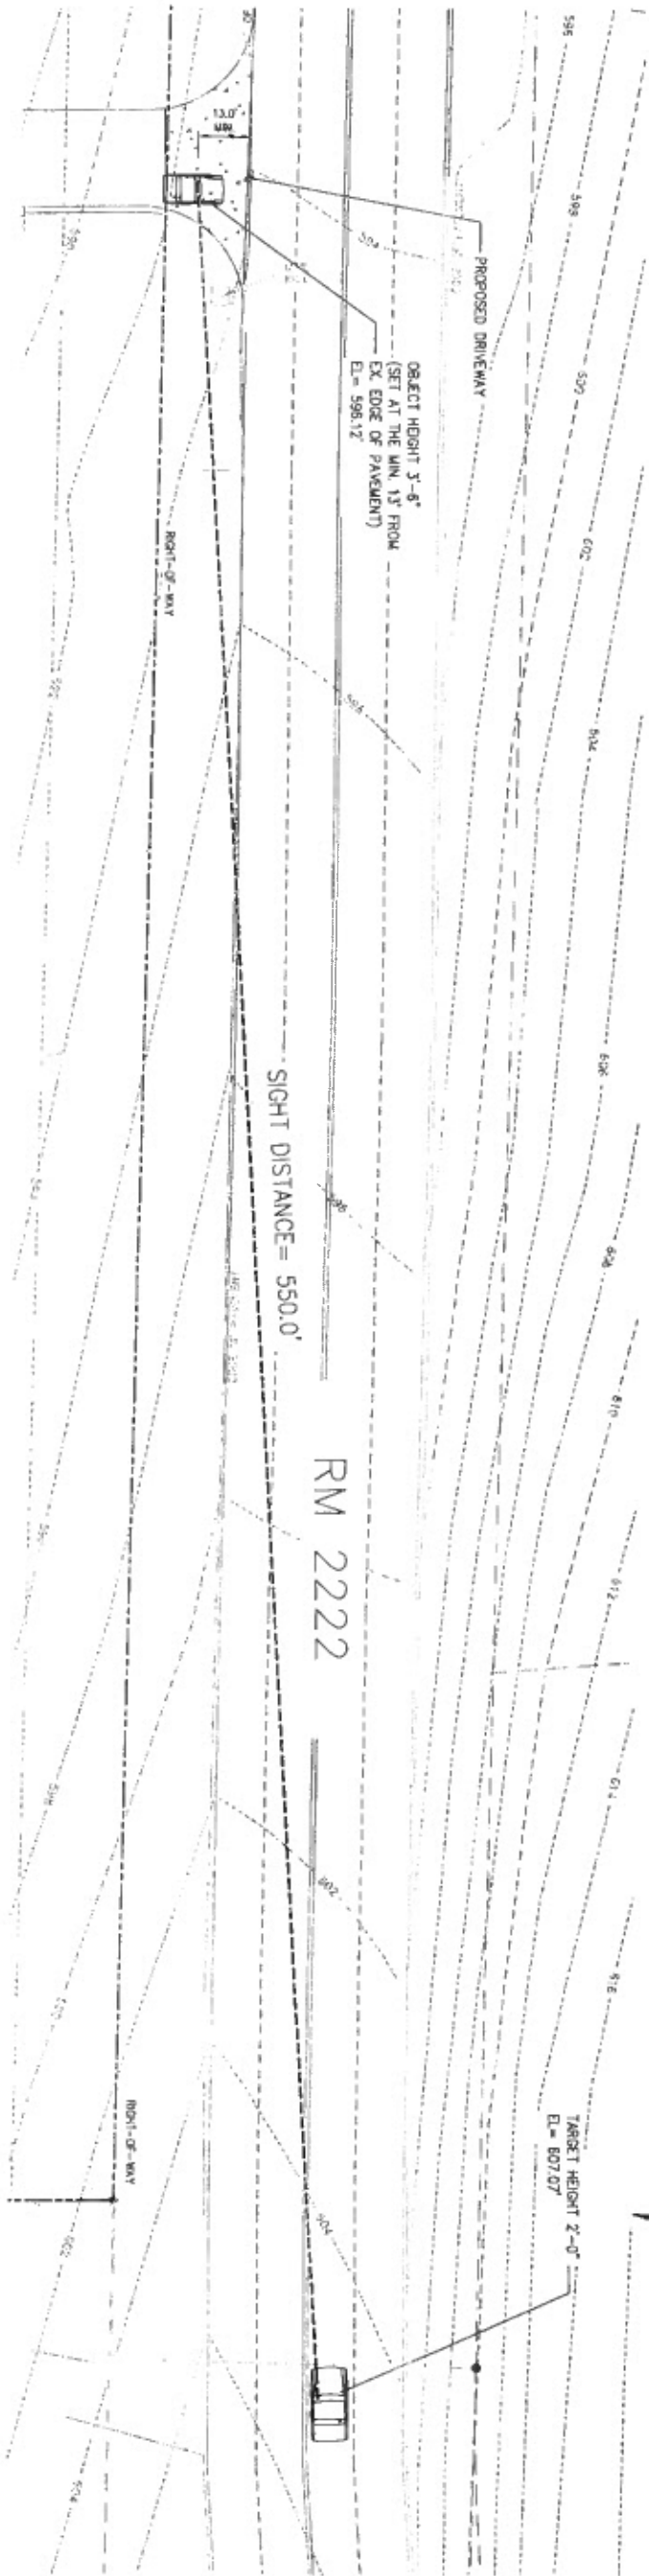

PROFILE SCALE
HORIZ. 1" = 20'
VERT. 1" = 2'

EXHIBIT M - DRIVEWAY DETAILS - (3 of 5)



Cunningham Allen, Inc.
Engineers • Surveyors
Tel: (512) 327-2946
www.cunningham-allen.com
TYPE REG. NO. F-234
© COPYRIGHT 2015 CUNNINGHAM-ALLEN, INC.



[illegible]

City of Austin Site Review Critical Environmental Feature Worksheet											
Project Name:		55-201 Bull Creek Tract		5		Primary Contact Name:					
Project Address:		Bull Creek and Lake Austin		6		Phone Number:					
Date:		1/24/2010		7		Prepared By:					
Environmental Assessment Date:		1/25/2010		8		GIS Location ID:		YES			
FEATURE TYPE		FEATURE ID (eg 5-1)		FEATURE LONGITUDE (NAD 83 in meters)		FEATURE LATITUDE (NAD 83 in meters)		WETLAND DIMENSIONS (ft)		RIMROCK DIMENSIONS (ft)	
				COORDINATE		COORDINATE		X Y		Length Avg. Height	
Wetland		Wetland Fringing		-97.75524100		30.94876300		30 40			
Wetland		Cypress Fringe 1		-97.75201800		30.95324300		1100 1500			
Wetland		Cypress Fringe 2		-97.75740800		30.94789500		100 100		400 8	
Rimrock		Rimrock 1		-97.75845100		30.95150900		100 100		133 6	
Rimrock		Rimrock 2		-97.76103100		30.93514300		100 100		133 6	

ALL GRADING ASSOCIATED WITH THE S. PEDESTRIAN AND CAT PATHWAYS ARE DEPICTED HERE FOR REFERENCE ONLY. THE ENGINEER OF RECORD ASSUMES NO RESPONSIBILITY FOR THE DESIGN AND/OR CODE COMPLIANCE OF THESE ITEMS. REFER TO THE LANDSCAPE PLANS FOR DESIGN DETAILS, AND SPECIFICATIONS. THE LANDSCAPE ARCHITECT IS SOLELY RESPONSIBLE FOR THE COMPLETENESS, ACCURACY, AND ADEQUACY OF THEIR DESIGN, DETAILS, AND SPECIFICATIONS FOR THESE ITEMS. READ AHEAD OF WHETHER OR NOT THE ENGINEER REVIEWED AND/OR DEVIATED THEM ON THE PLANS.

ALL CRITICAL ENVIRONMENTAL FEATURES REFERENCED ON THIS EXHIBIT WERE IDENTIFIED BY HORIZON ENVIRONMENTAL SERVICES, INC., ENVIRONMENTAL ASSESSMENT REPORT DATED 24 JANUARY 2016.

LEGEND

	DIMENSIONAL FEATURE (GDT)
	ORDER TO PLAN FOR TYPE
	DIMENSIONAL FEATURE SETBACK
	SETBACK BUFFER AREA
	BOUNDARY LINE

GRAPHIC SCALE
10' FEET
1 inch = 100 ft.

Q

Cunningham | Allen, Inc.
Engineers • Surveyors
Tel: (512) 327-2946
www.cunningham-allen.com
TYPE REG. NO. F-284
COPYRIGHT 2010 CUNNINGHAM-ALLEN, INC.