

SUBDIVISION REVIEW SHEET

C/1

CASE NO.: C8J-05-0141.4A

Z.A.P. DATE: 7/06/10

SUBDIVISION NAME: Bridges of Bear Creek, Phase 2, Section 2

AREA: 27.381 acres

LOT(S): 59

OWNER/APPLICANT Buffington Capitol Holdings, Inc. (Chris Fields)

AGENT: Pate Engineering, Inc. (Terri Crawford)

ADDRESS OF SUBDIVISION: NW corner of Brodie Lane and FM 1626

GRIDS: C-11, C-12, D-11, D-12

COUNTY: Travis

WATERSHED: Bear Creek

JURISDICTION: 2-Mile ETJ

EXISTING ZONING: N/A

MUD: N/A

PROPOSED LAND USE: Single Family Residential, Greenbelt/Drainage Easement/Open Space, Public Street Right-of-Way

ADMINISTRATIVE WAIVERS: None

VARIANCES: None.

SIDEWALKS: Sidewalks will be provided on all internal streets within the subdivision.


DEPARTMENT COMMENTS: The request is for approval of the Bridges of Bear Creek, Phase 2, Section 2 Final Plat. The proposed subdivision is composed of 59 lots on 27.381 acres. Water and wastewater will be provided by the City of Austin.

STAFF RECOMMENDATION: Staff recommends approval of the final plat. The final plat meets all applicable City, County, and State LDC requirements.

ZONING AND PLATTING COMMISSION ACTION:

CASE MANAGER: Michael Hettenhausen
Email address: michael.hettenhausen@co.travis.tx.us

PHONE: 854-7563

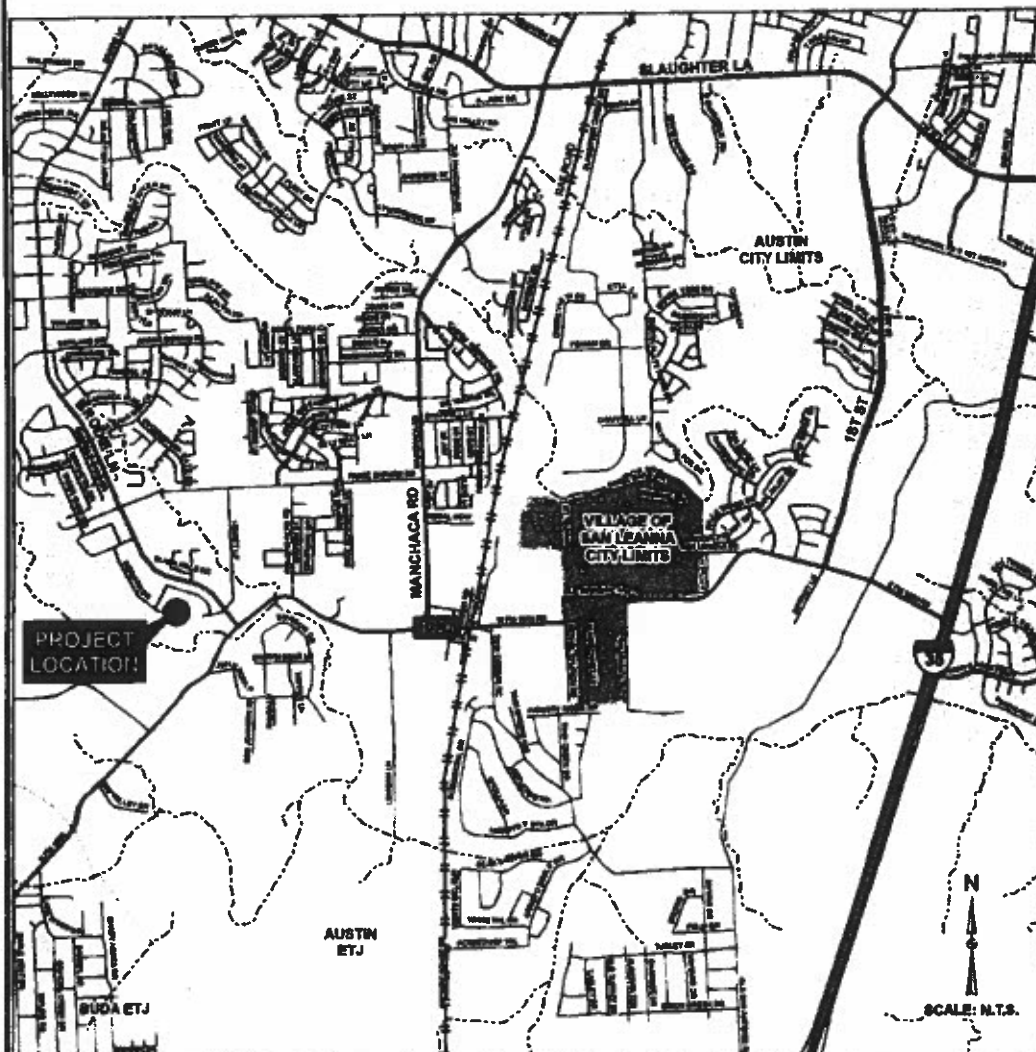

Printing Date: 3/11/2009 8:25 PM Prepared By: Amanda Minard File: W:\ms-m07\regester\3801381-003-00_Bldg\m07\BldgCh_ALU\BldgChert_Loc80a_A.dwg

NTB
MAPSCO Grid 8471

[illegible]

BRIDGES AT BEAR CREEK PHASE 2 SECTION 2


LOCATION MAP

PATE ENGINEERS

HOUSTON • DALLAS • AUSTIN • SAN ANTONIO

BRIDGES AT BEAR CREEK PHASE 2, SECTION 2

LEGEND	
■	TYPE 1 CONC. TxDOT MONUMENT FOUND
●	1/2" REBAR FOUND
○	1/2" REBAR WITH CHAPARRAL CAP FOUND
○	1/2" REBAR WITH CHAPARRAL CAP SET
○	NAIL FOUND (600)
○	MAG NAIL WITH CHAPARRAL WASHER FOUND
○	FENCE POST FOUND
○	CALCULATED POINT
○	BENCHMARK LOCATION
○	BLOCK DESIGNATION
○	B.L. BUILDING SETBACK LINE
○	P.U.E. PUBLIC UTILITY EASEMENT
○	CWOZ CRITICAL WATER QUALITY ZONE
○	WOTZ WATER QUALITY TRANSITION ZONE
---	PROPOSED SIDEWALK

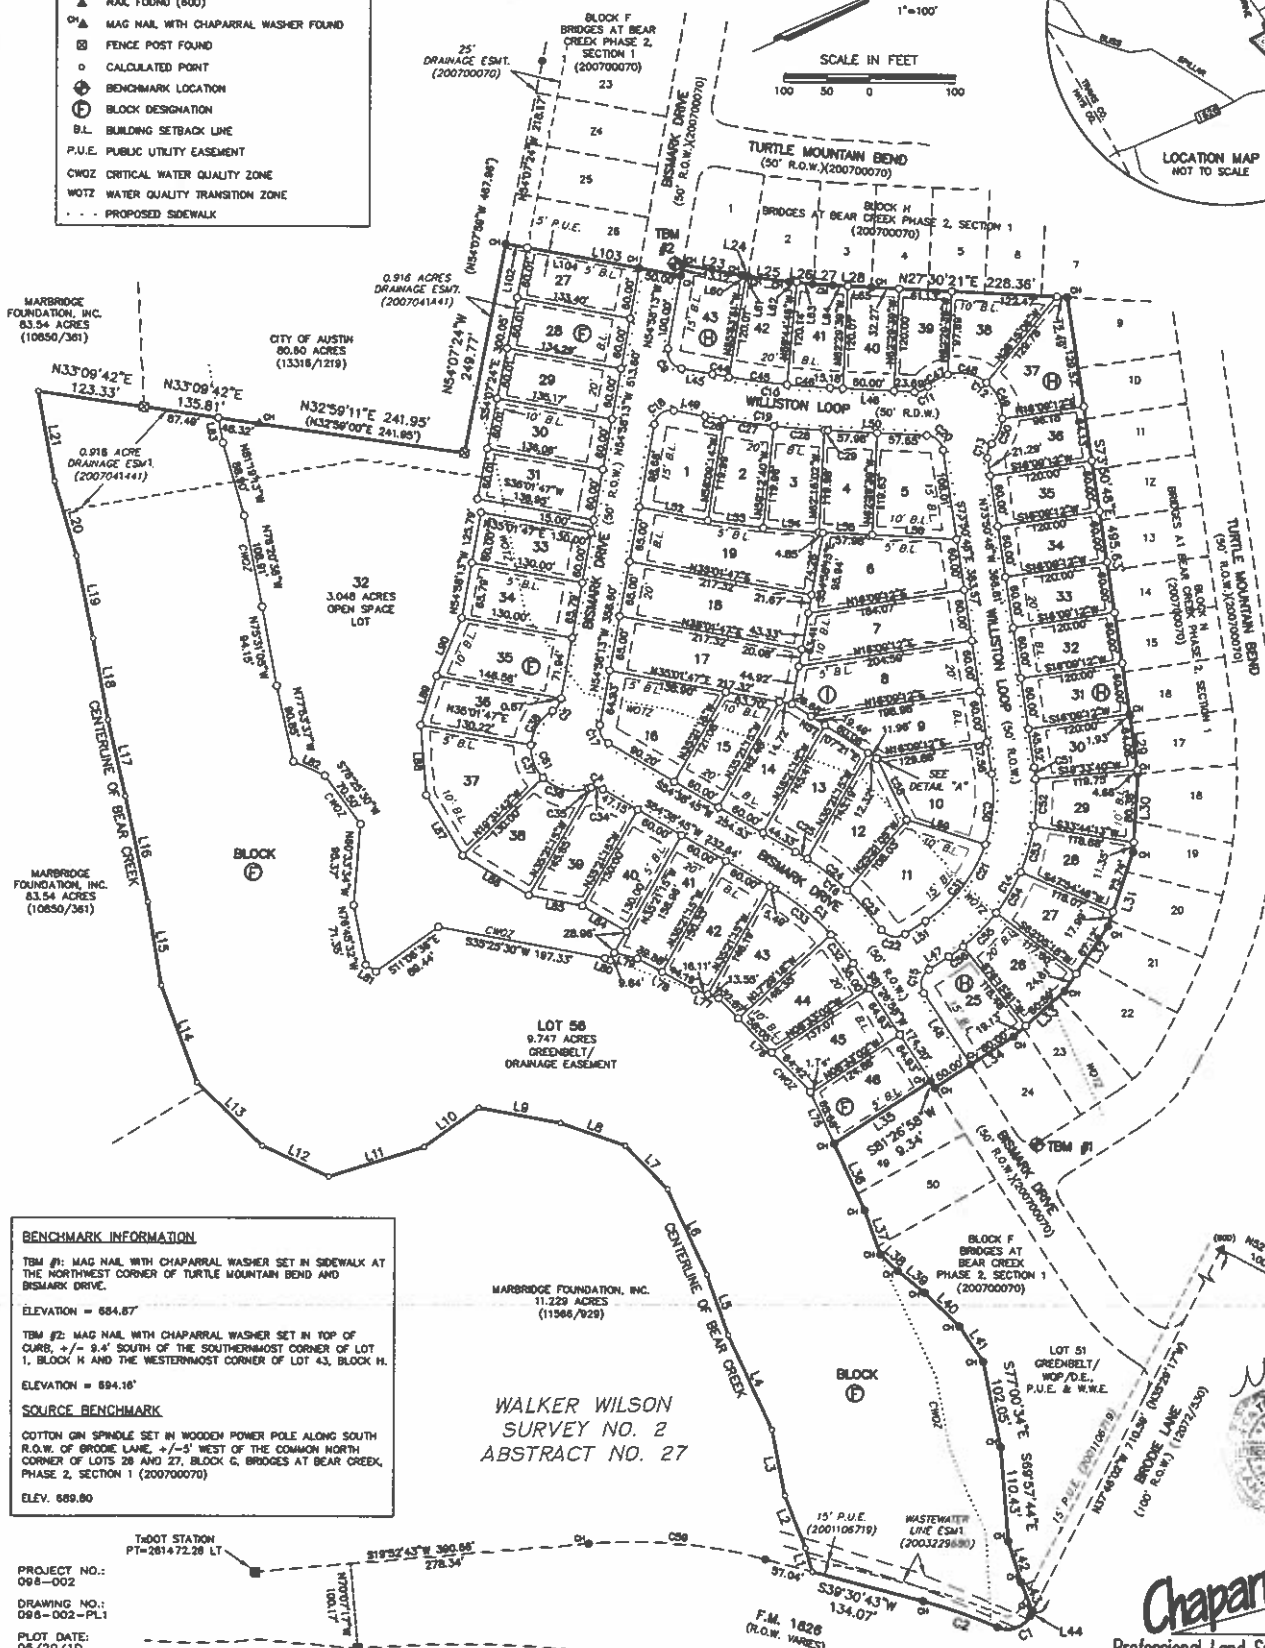

BENCHMARK INFORMATION

TBM #1: MAG NAIL WITH CHAPARRAL WASHER SET IN SIDEWALK AT THE NORTHWEST CORNER OF TURTLE MOUNTAIN BEND AND BISMARCK DRIVE.
ELEVATION = 684.87'

TBM #2: MAG NAIL WITH CHAPARRAL WASHER SET IN TOP OF CURB, +/- 8.4' SOUTH OF THE SOUTHERN CORNER OF LOT 1, BLOCK H AND THE WESTERN CORNER OF LOT 43, BLOCK H.
ELEVATION = 684.16'

SOURCE BENCHMARK

COTTON GIN SPINDLE SET IN WOODEN POWER POLE ALONG SOUTH R.O.W. OF BROODIE LANE, +/- 5' WEST OF THE COMMON NORTH CORNER OF LOTS 28 AND 27, BLOCK G, BRIDGES AT BEAR CREEK, PHASE 2, SECTION 1 (200700070)
ELEV. 689.80

PROJECT NO.: 098-002
DRAWING NO.: 098-002-PL1
PLOT DATE: 05/20/10
PLOT SCALE: 1"=100'
DRAWN BY: JB/RCW

PATE ENGINEERS
TPE 1-001726

7801 North Capital at Texas Highway, Suite 350, Austin, Texas 78731 Phone: 512-340-0600


Chaparral
Professional Land Surveying, Inc.
Surveying and Mapping
3500 McCall Lane
Austin, Texas 78744
512-443-1724

BRIDGES AT BEAR CREEK

PHASE 2, SECTION 2

CURVE TABLE									
NO.	DELTA	RADIUS	TAN	ARC	CHORD	BEARING			
LINE TABLE					STREET NOTES				
No.	BEARING	LENGTH	No.	BEARING	LENGTH	FOC-FOC	LENGTH	FOC-FOC	LENGTH

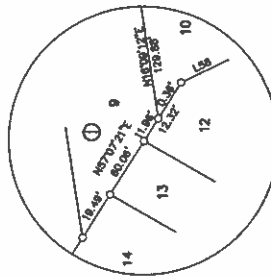

DETAIL "A"
NOT TO SCALE

STREET NOTES

STREET NAME	R.O.W.	FOC-FOC	LENGTH	SIDEWALK
TOTAL				

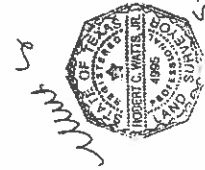

PROJECT NO.: 086-002
DRAWING NO.: 086-002-PL1
PLOT DATE: 05/20/10
PLOT SCALE: 1" = 100'
DRAWN BY: JOB & JBE
SHEET 03 OF 03

Chaparral
Professional Land Surveying, Inc.
Surveying and Mapping
3500 McColl Lane
Austin, Texas 78744
512-443-1724

PATE ENGINEERS

7001 North Capital of Texas Highway, Suite 300, Austin, Texas 78731 Phone: 512-340-0800
TDC-1-002726

CBJ-05-0141.4A