


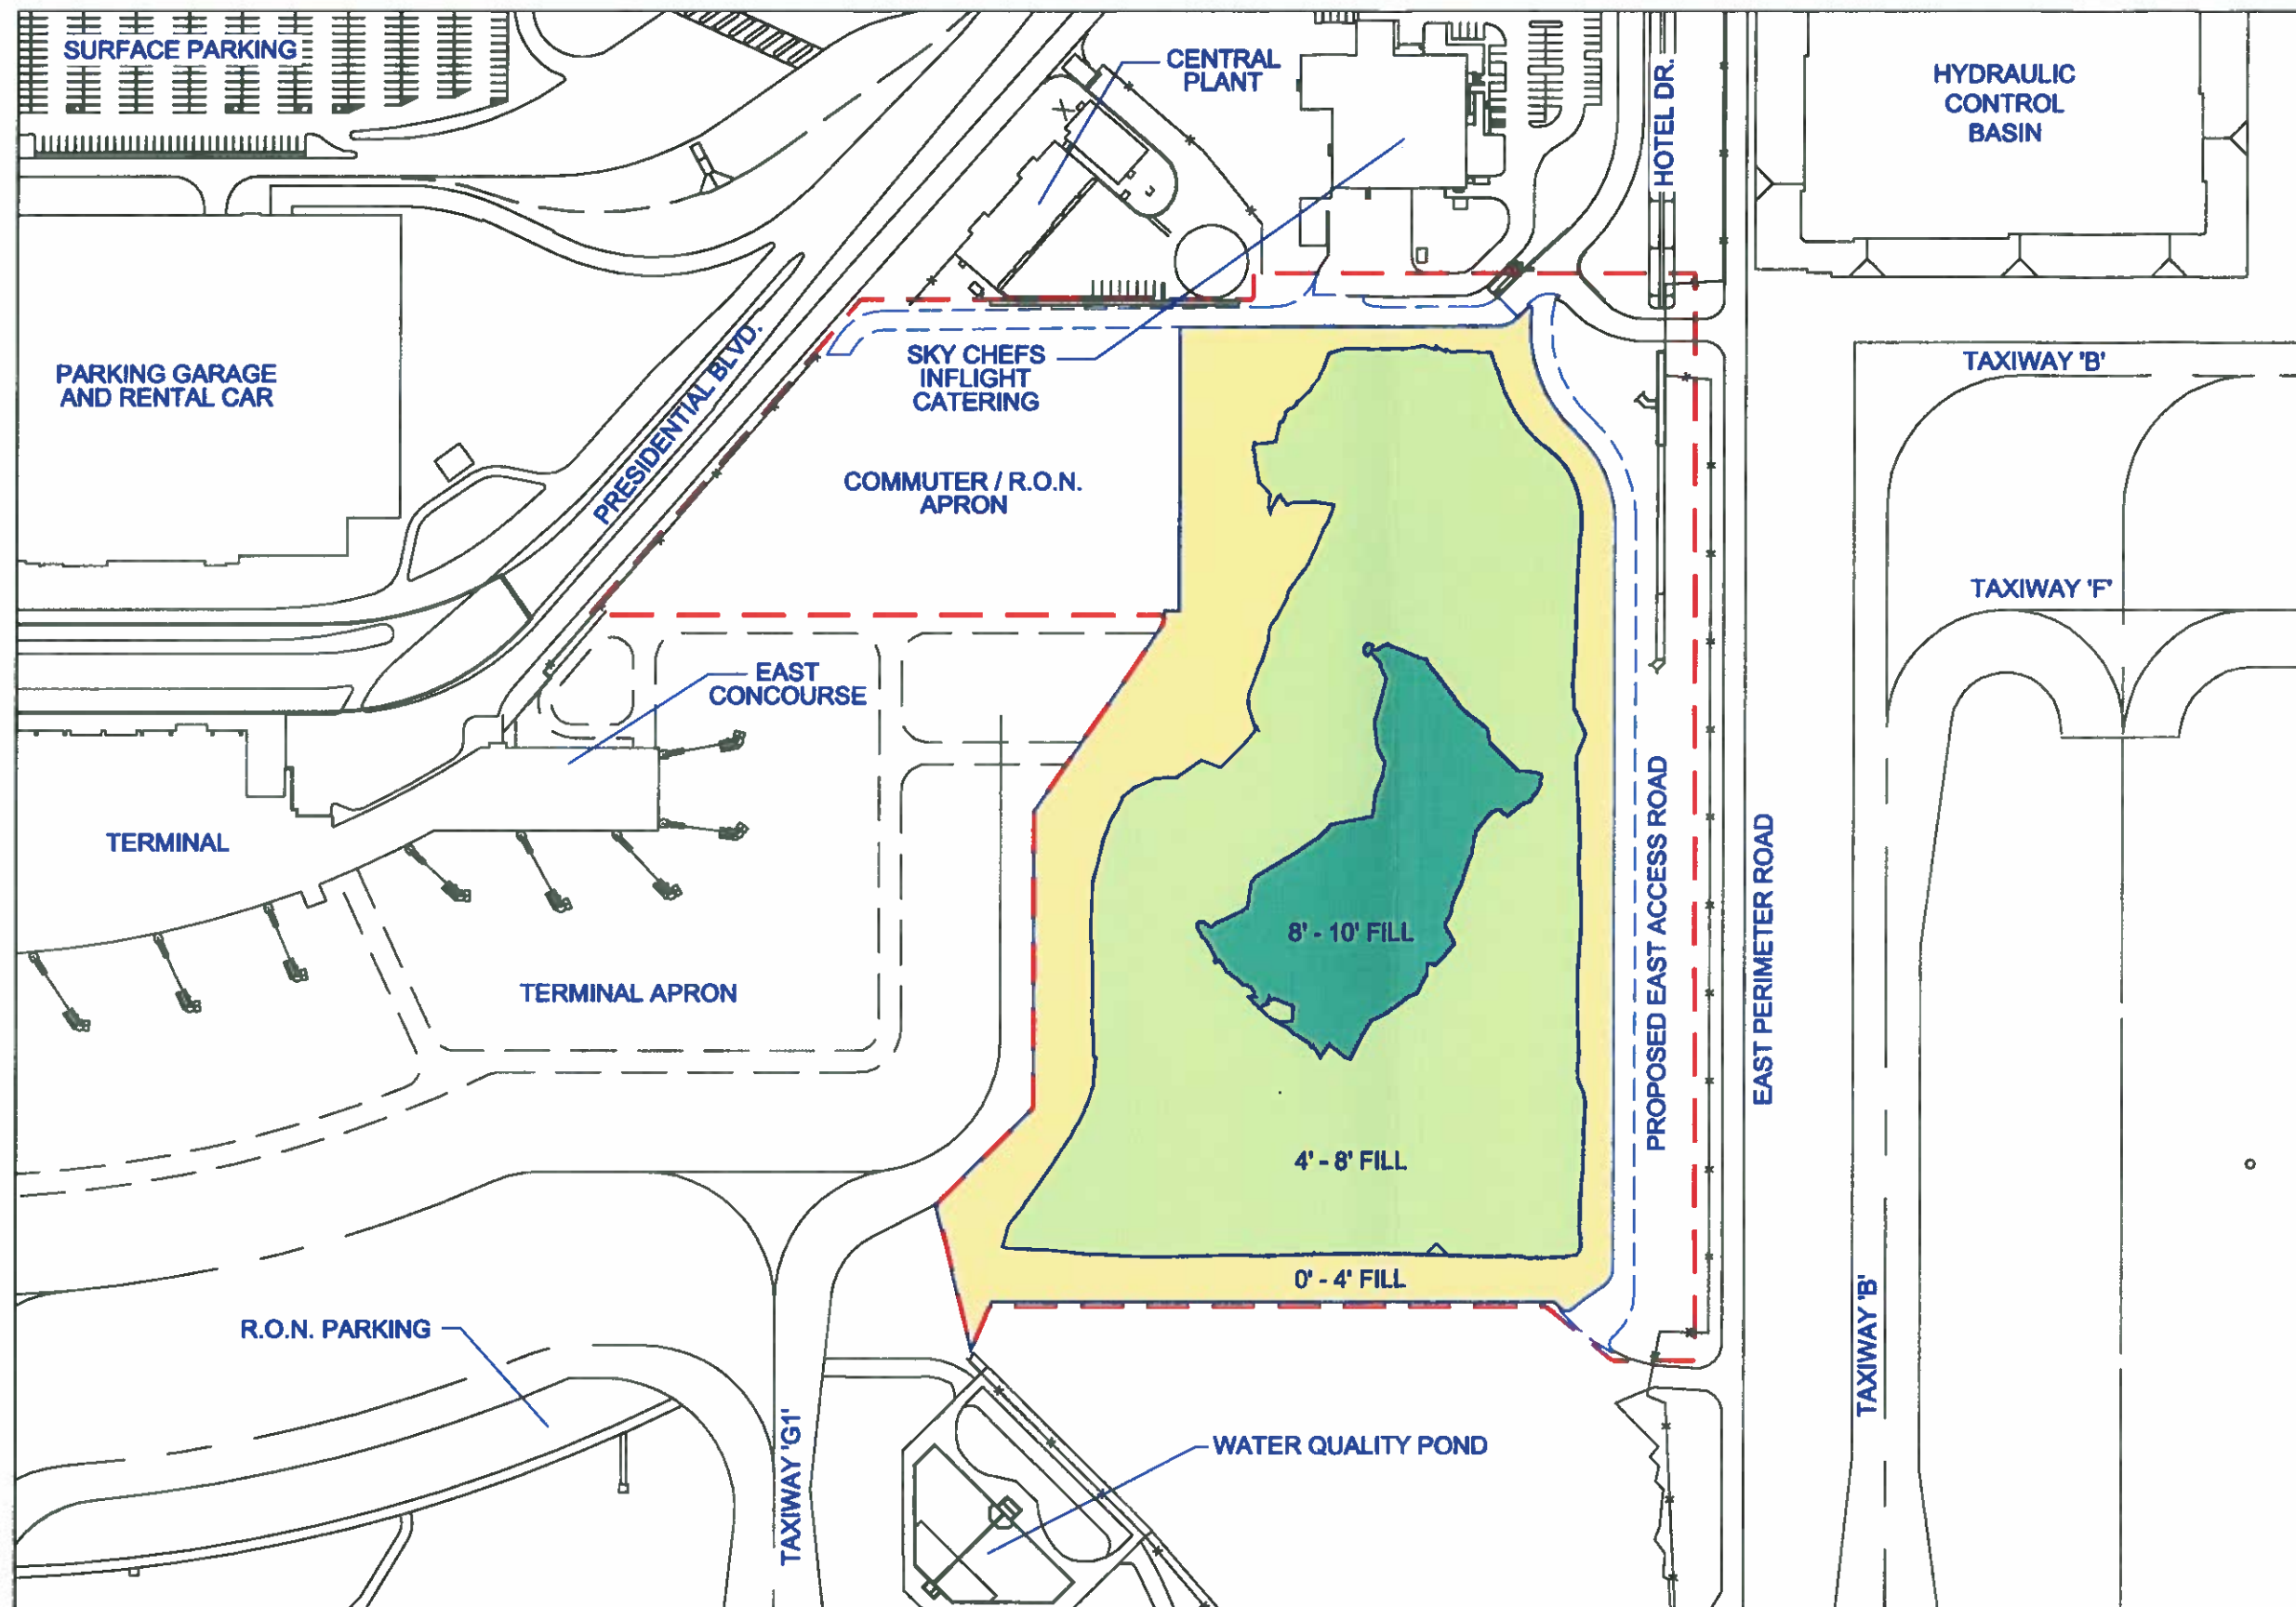

C8/19

- PROJECT LIMITS
- LIMITS OF FILL FROM 0 TO 4 FOOT DEPTH
- LIMITS OF FILL FROM 4 TO 8 FOOT DEPTH
- LIMITS OF FILL FROM 8 TO 10 FOOT DEPTH



Exhibit 1

AECOM


5757 Woodway Drive
Suite 101 West
Houston, Texas
77057-1500



**Austin-Bergstrom
International Airport**
Department of Aviation

Austin-Bergstrom International Airport
R.O.N. APRON EXPANSION-PHASE 1

DEPTHS OF FILL

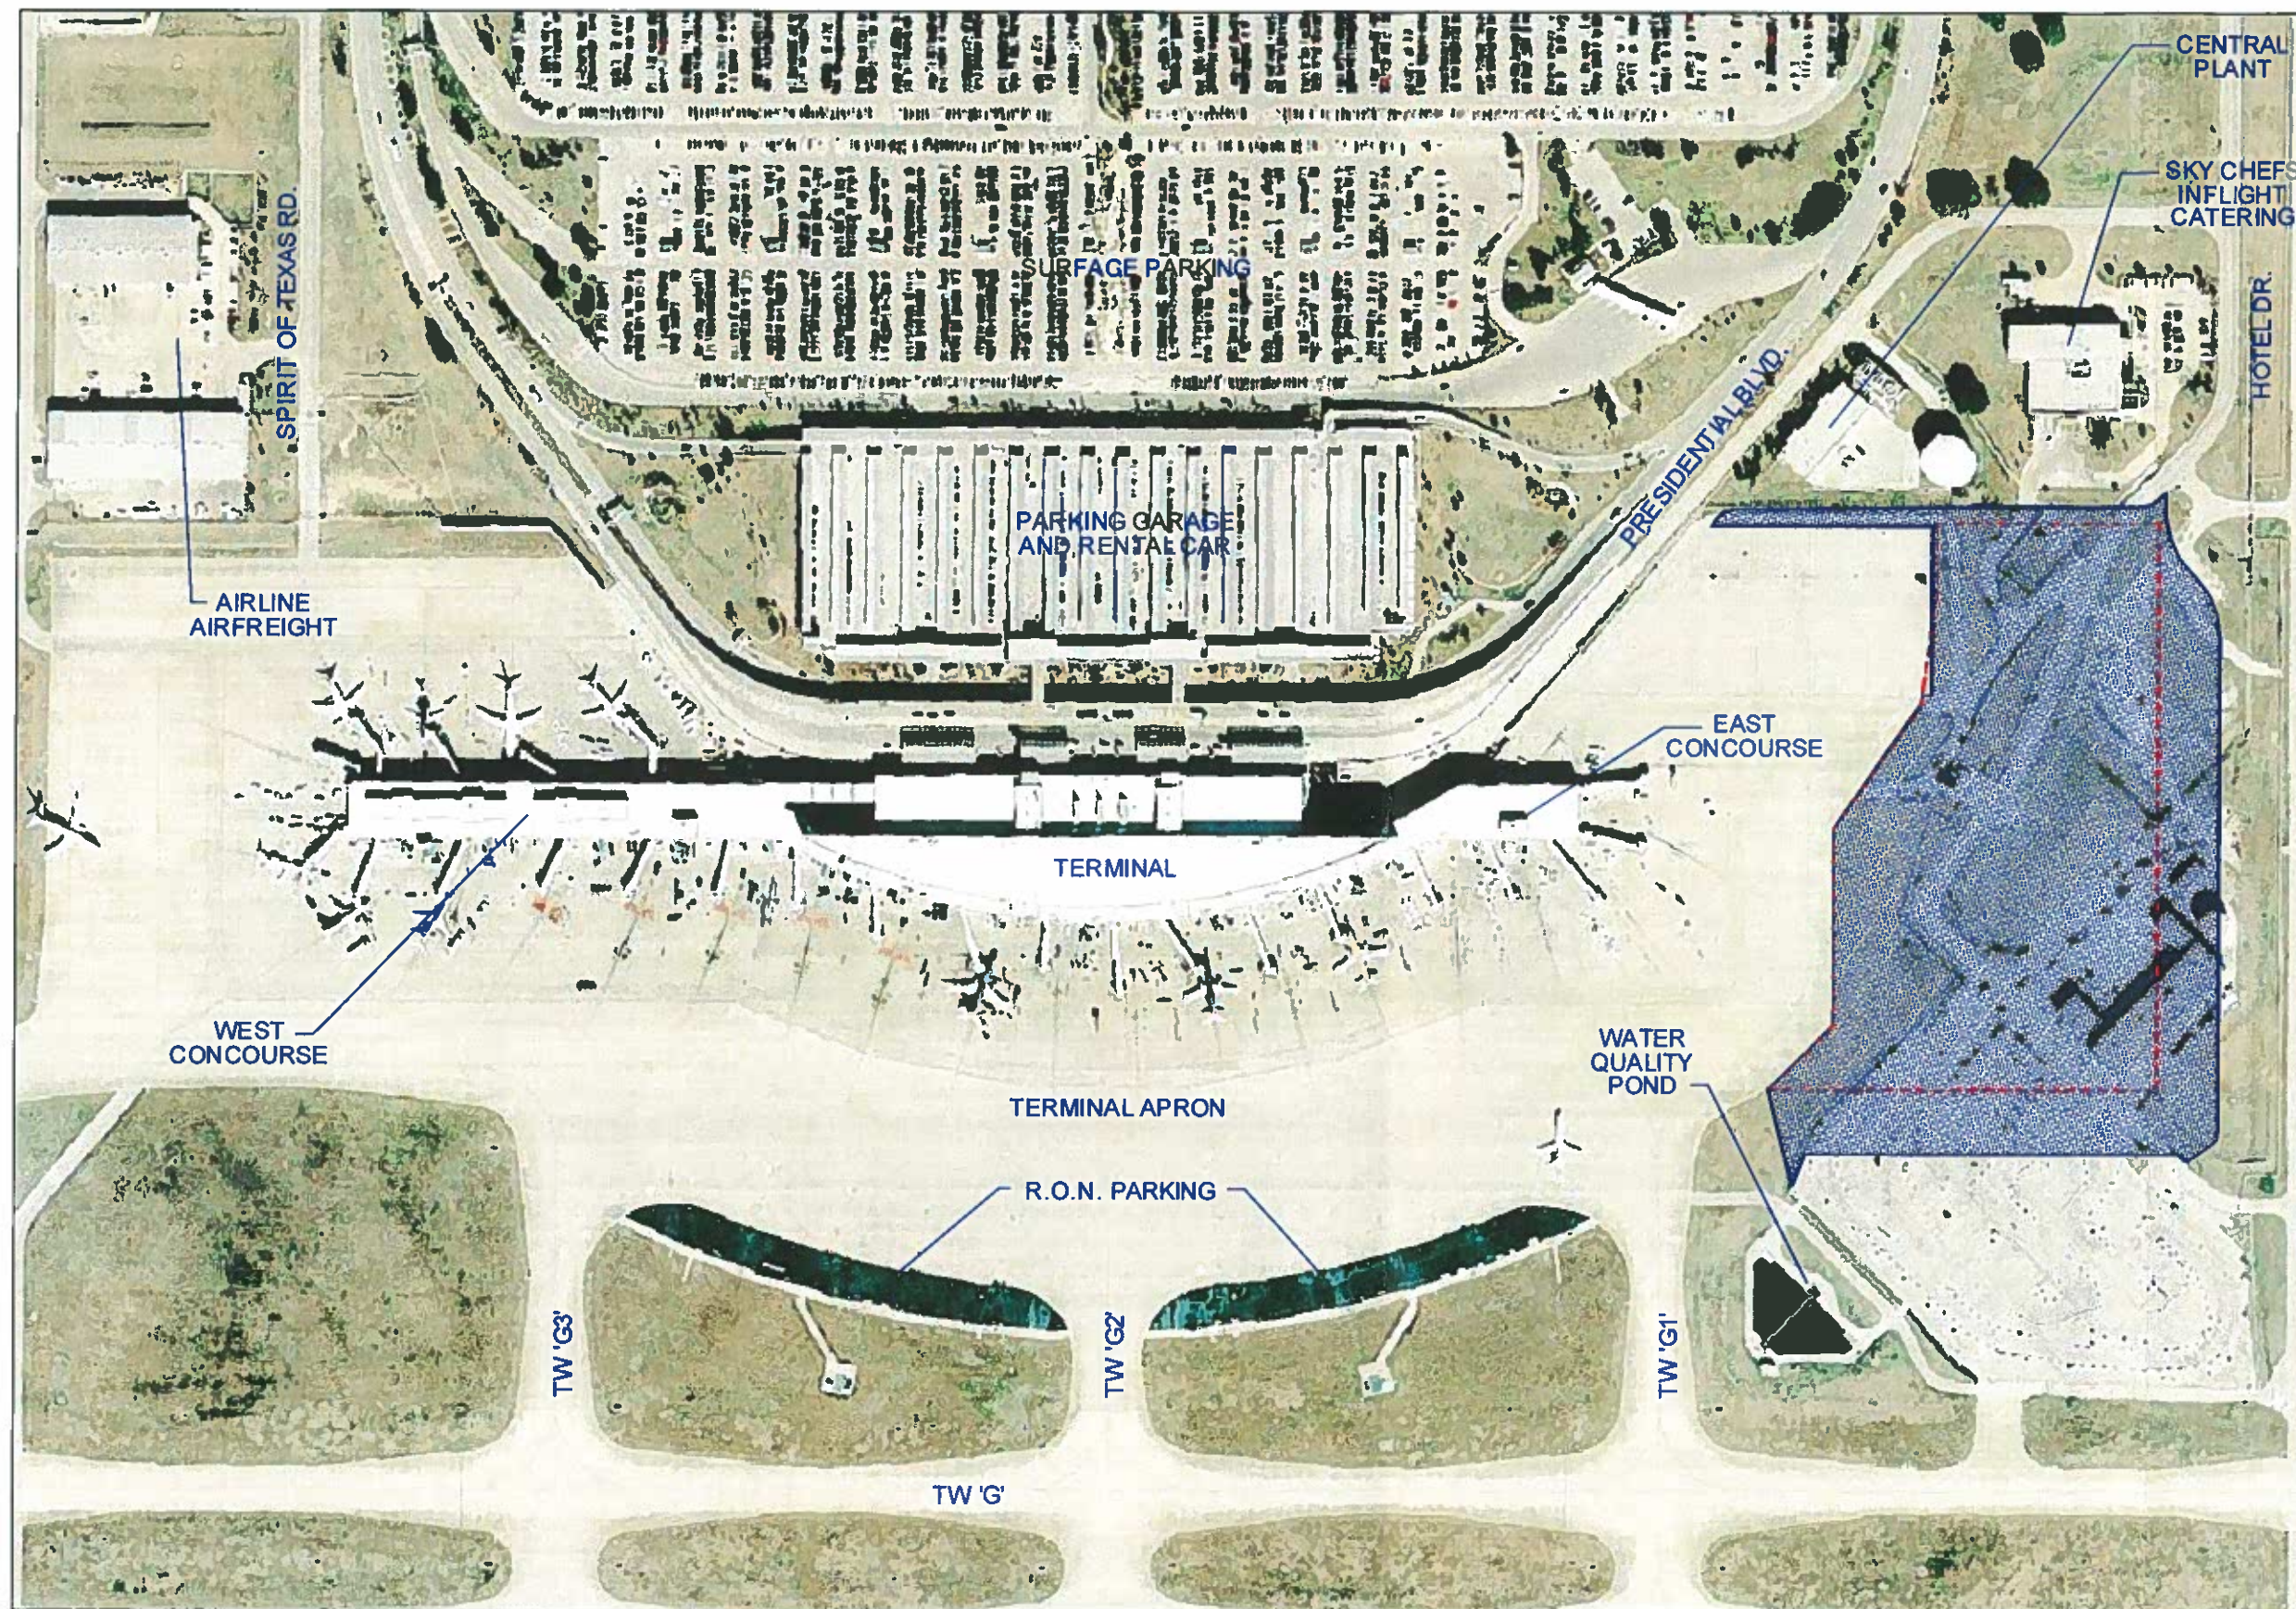

1"=300'

C8/20

- LIMITS OF FILL
- FUTURE RON APRON EXPANSION



Exhibit 2

AECOM

5757 Woodway Drive
Suite 101 West
Houston, Texas
77057-4588



Austin-Bergstrom
International Airport
Department of Aviation

Austin-Bergstrom International Airport
R.O.N. APRON EXPANSION-PHASE 1

RON APRON LIMITS