







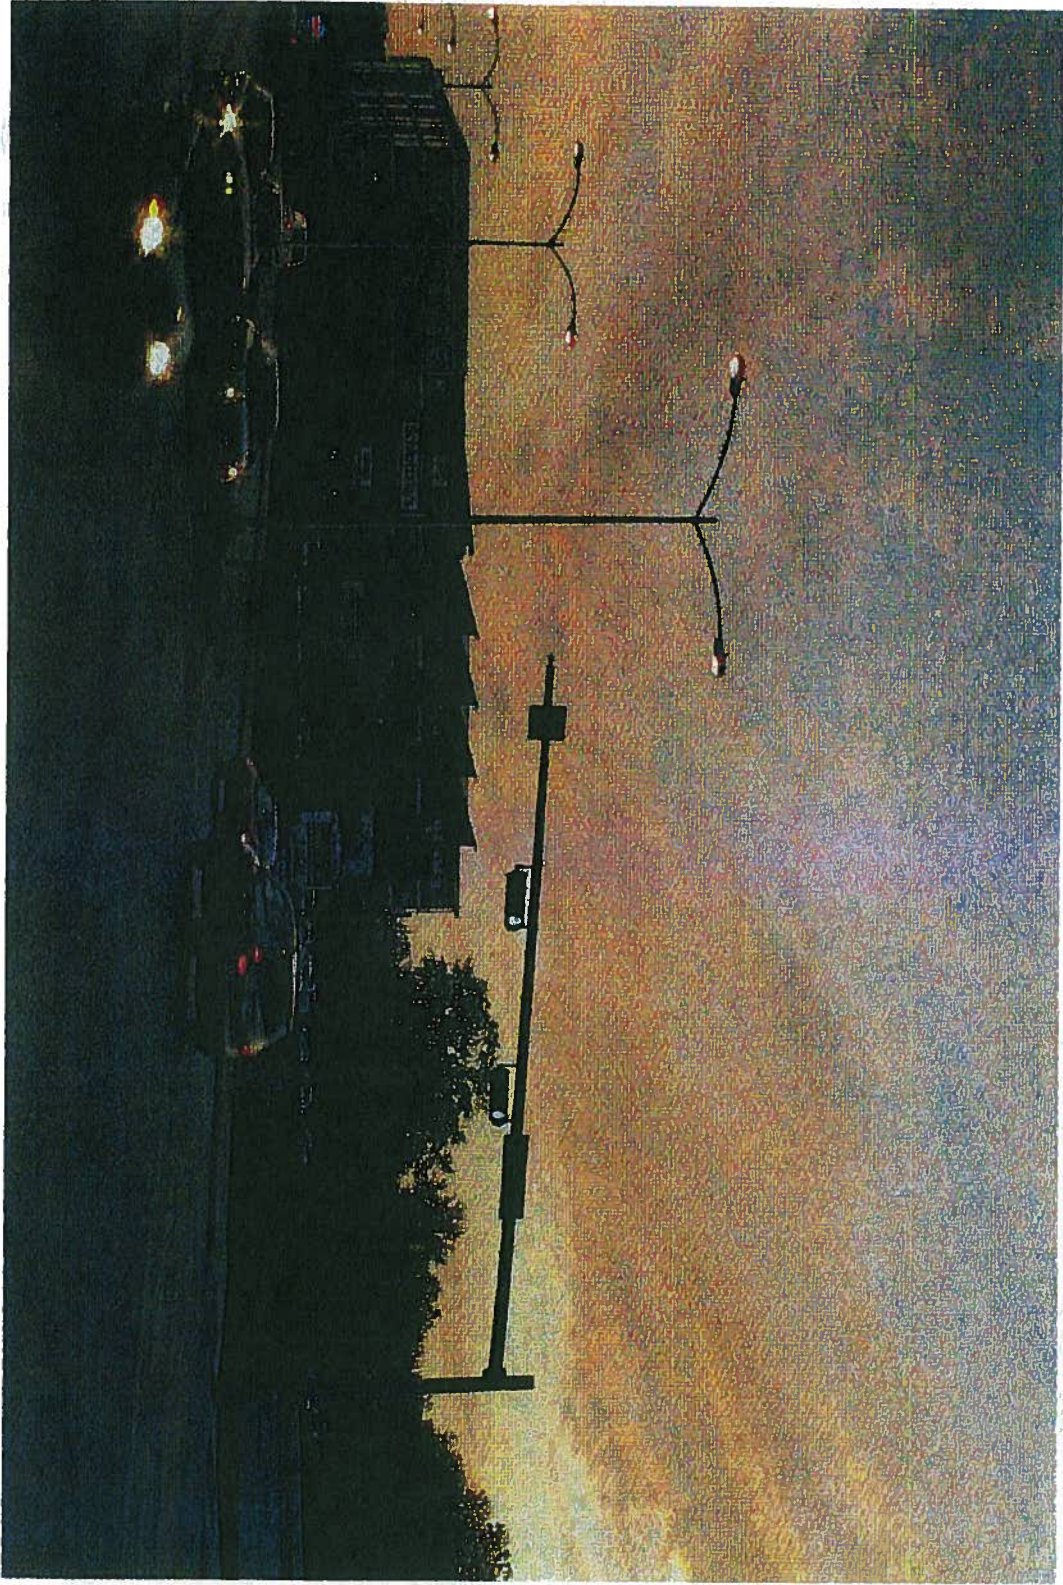

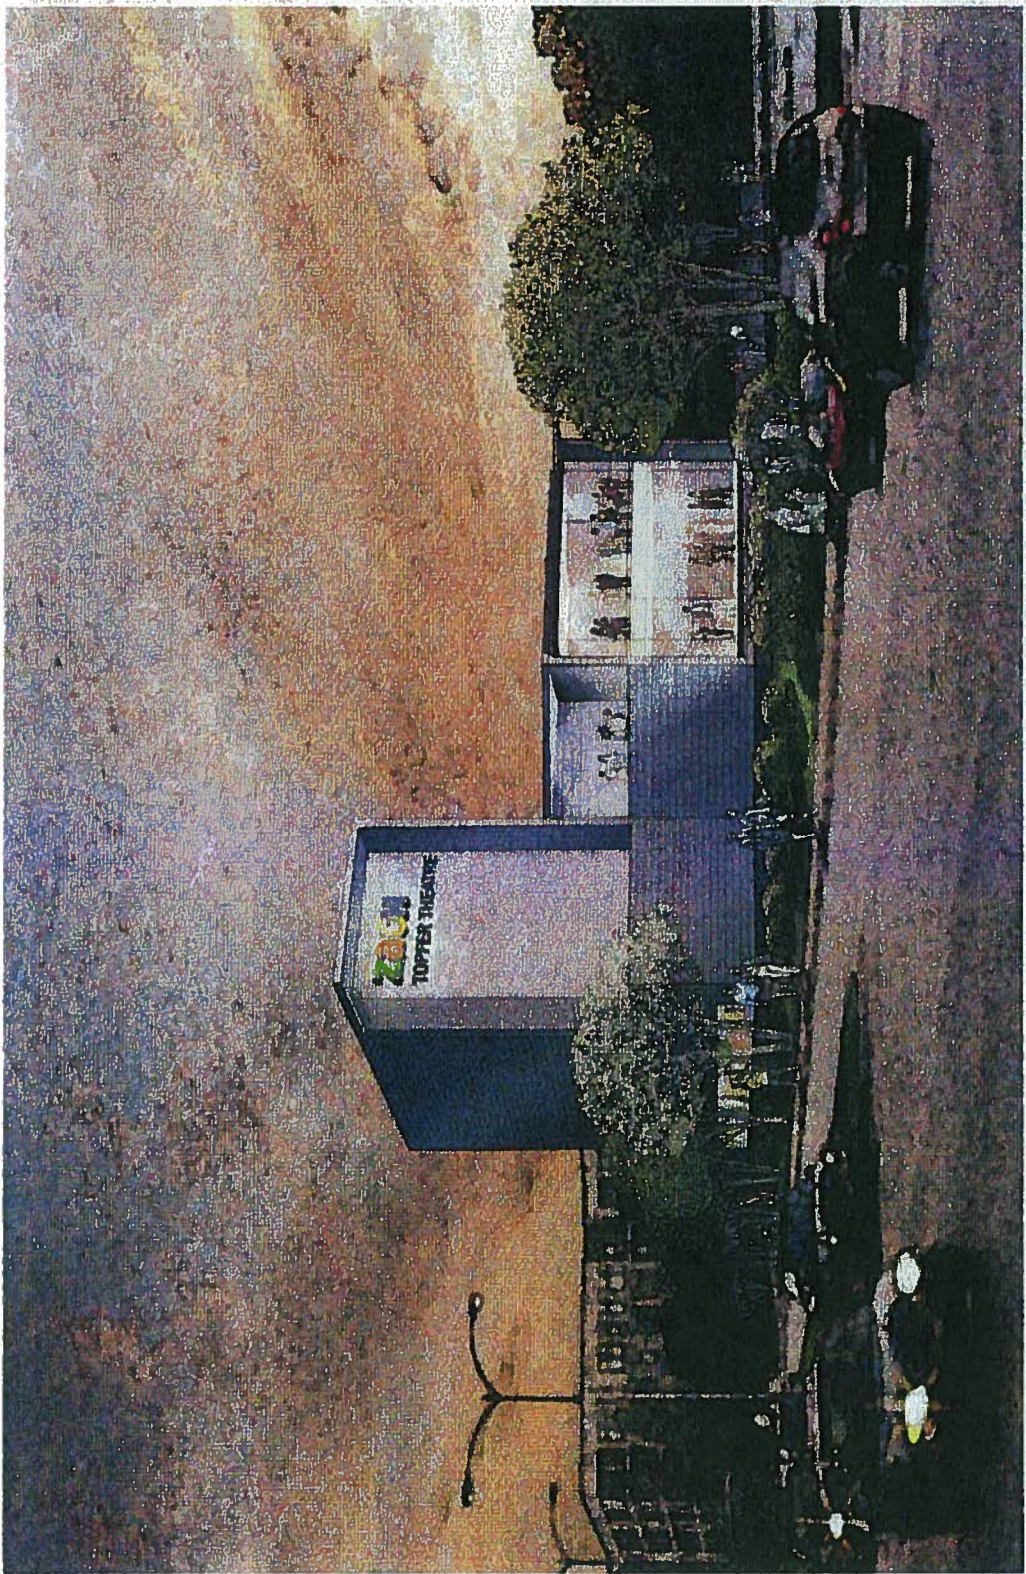

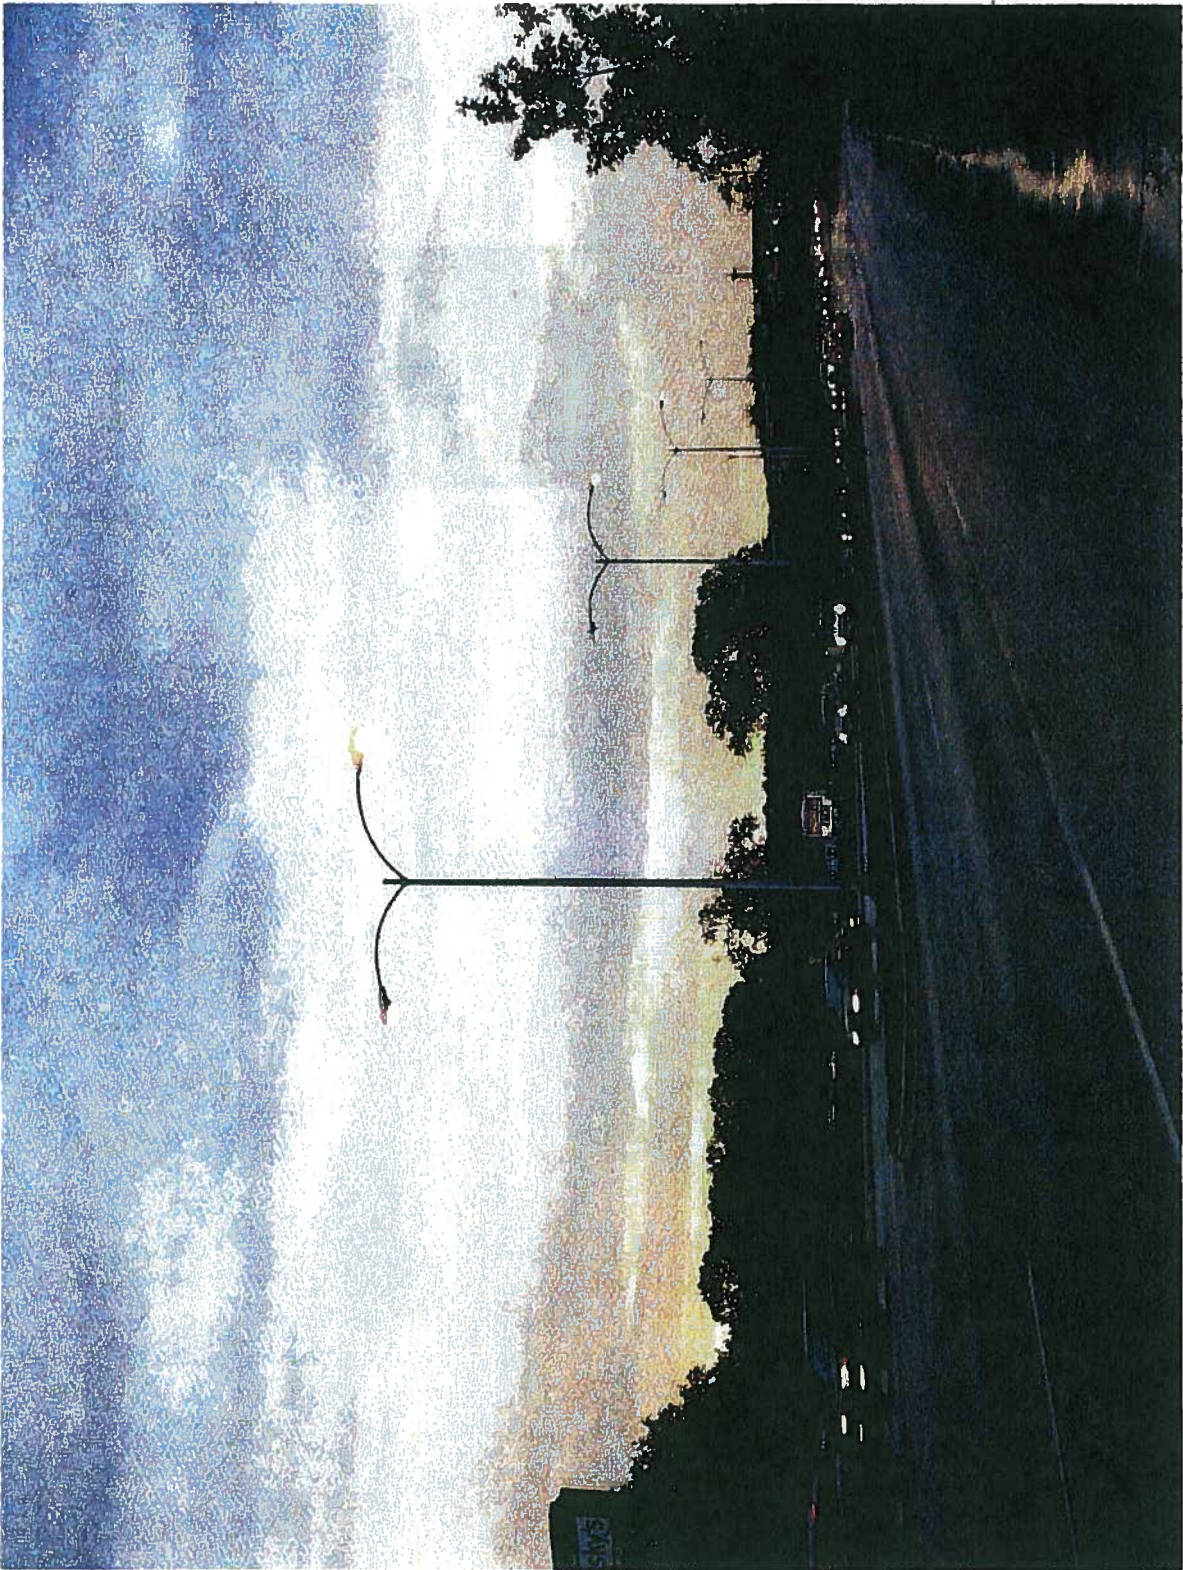

VIEW FROM LAMAR LOOKING NORTH

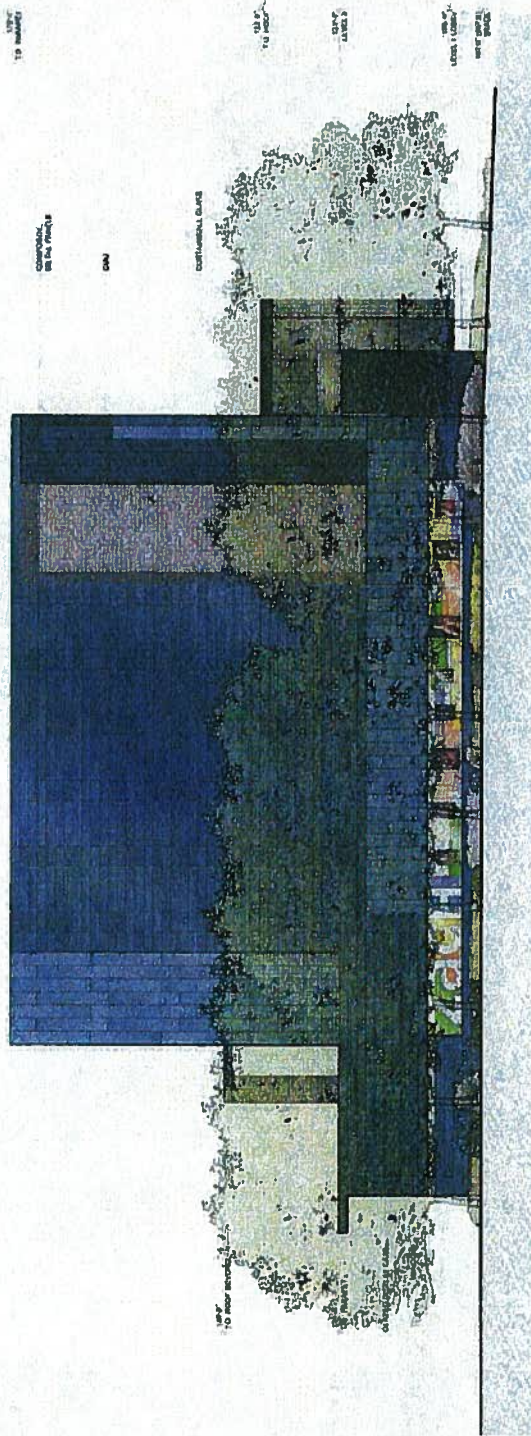










1 EAST ELEVATION
Scale 1/4" = 1'-0"

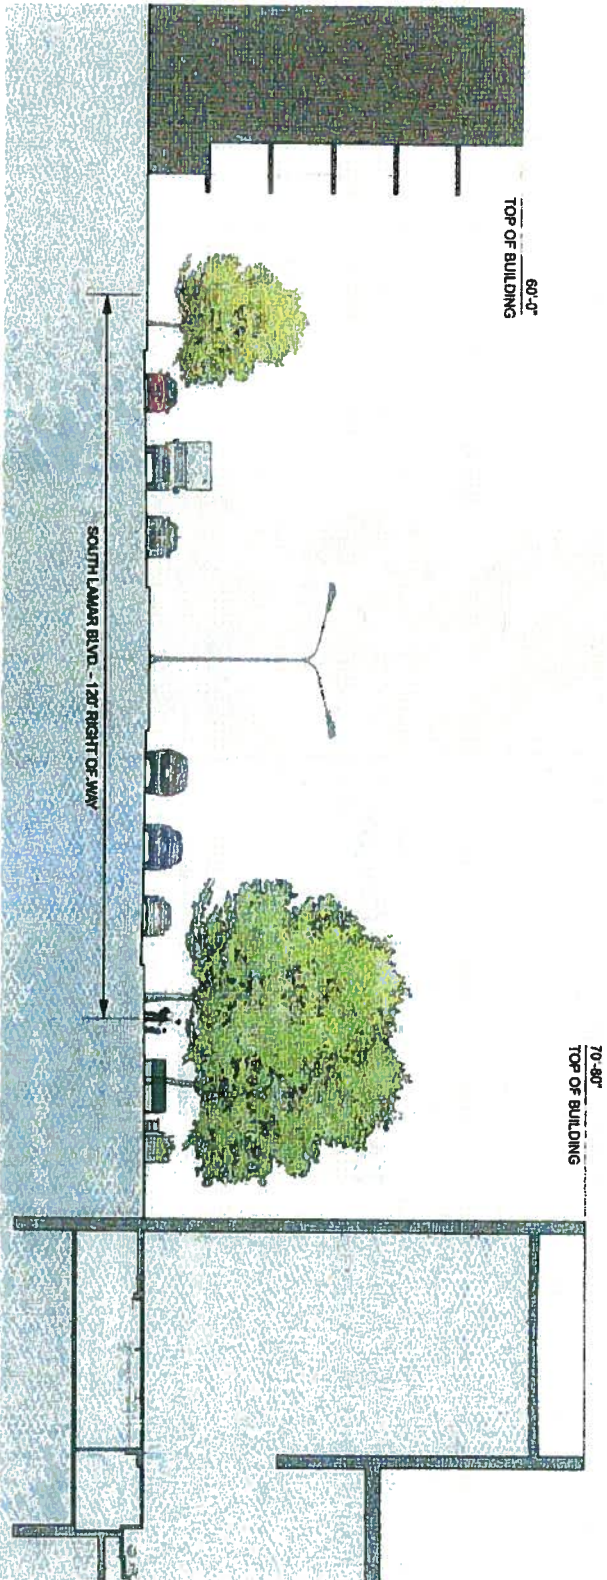

North
Scale: 1" = 50'

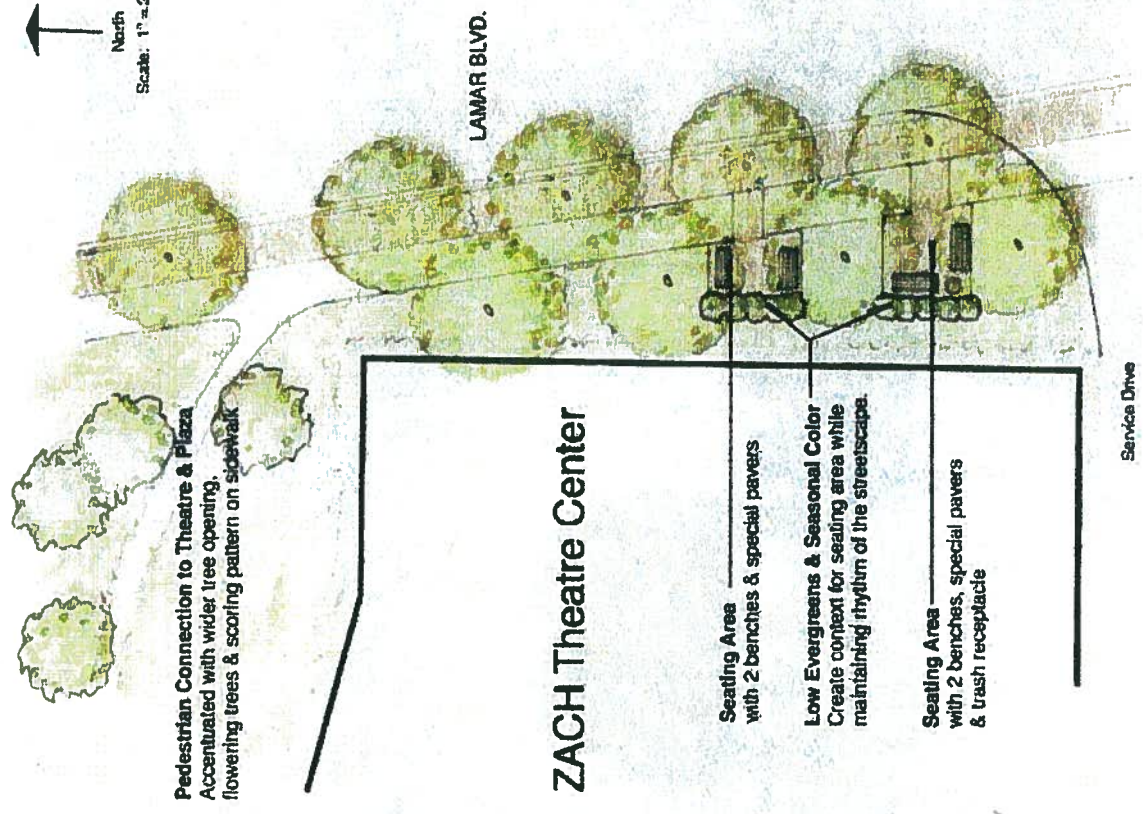

Pedestrian Connection to Theatre & Plaza
Accentuated with wider tree opening,
flowering trees & scoring pattern on sidewalk

ZACH Theatre Center


Seating Area
with 2 benches & special pavers

Low Evergreens & Seasonal Color
Create context for seating area while
maintaining rhythm of the streetscape.

Seating Area
with 2 benches, special pavers
& trash receptacle

Service Drive

NEW THEATRE

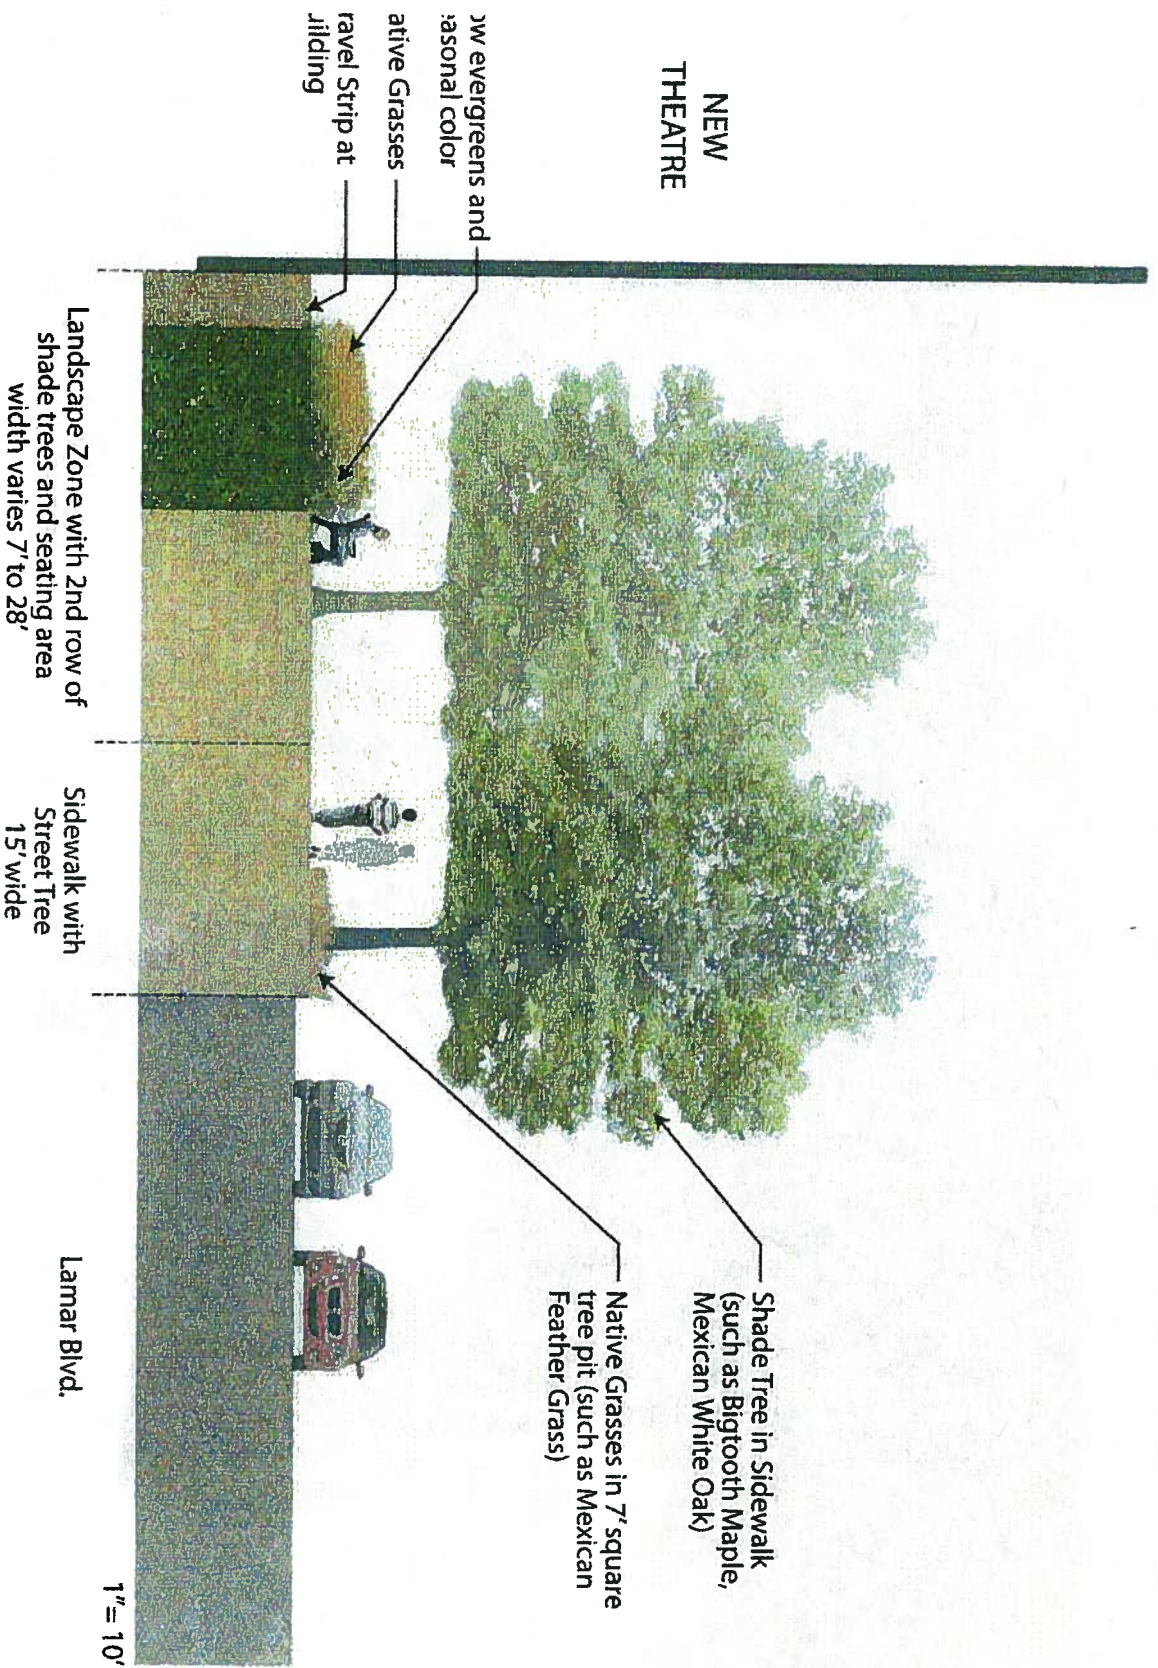

ZACH Theatre Center
Site Section at Lamar



LAMAR STREET PERSPECTIVE
ANDERSSON WISE ARCHITECTS
MARCH 2010



VIEW FROM PLAZA LOOKING EAST
ANDERSSON+WISE ARCHITECTS 2009

TOP OF PROJECT

ARCHITECTURAL
CLASSIFICATION

TOP OF FINISH FLOOR

WEST WALL

2nd
LEVEL


2nd
LEVEL

GLASS ENTRY DOORS AND
WINDOWS

1 WEST ELEVATION

EXTERIOR
ARCHITECTURAL
CLASSIFICATION

WEST WALL

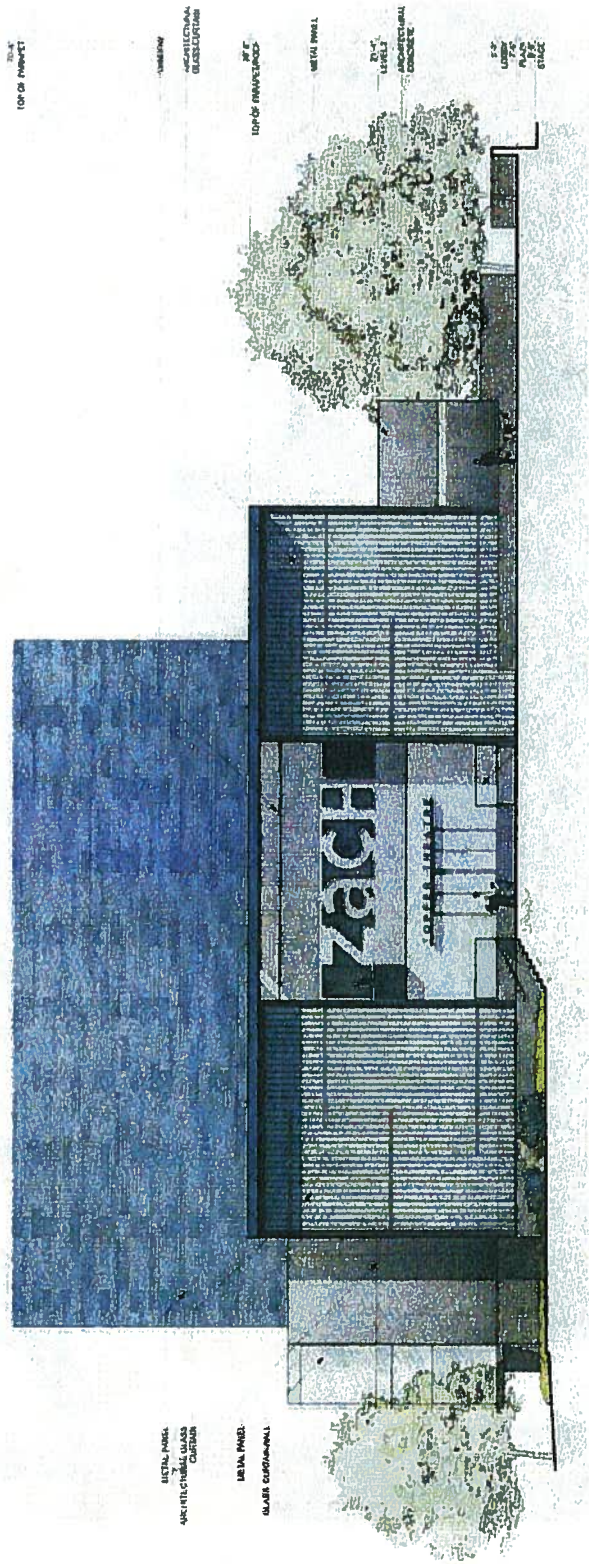

MATERIALS

