






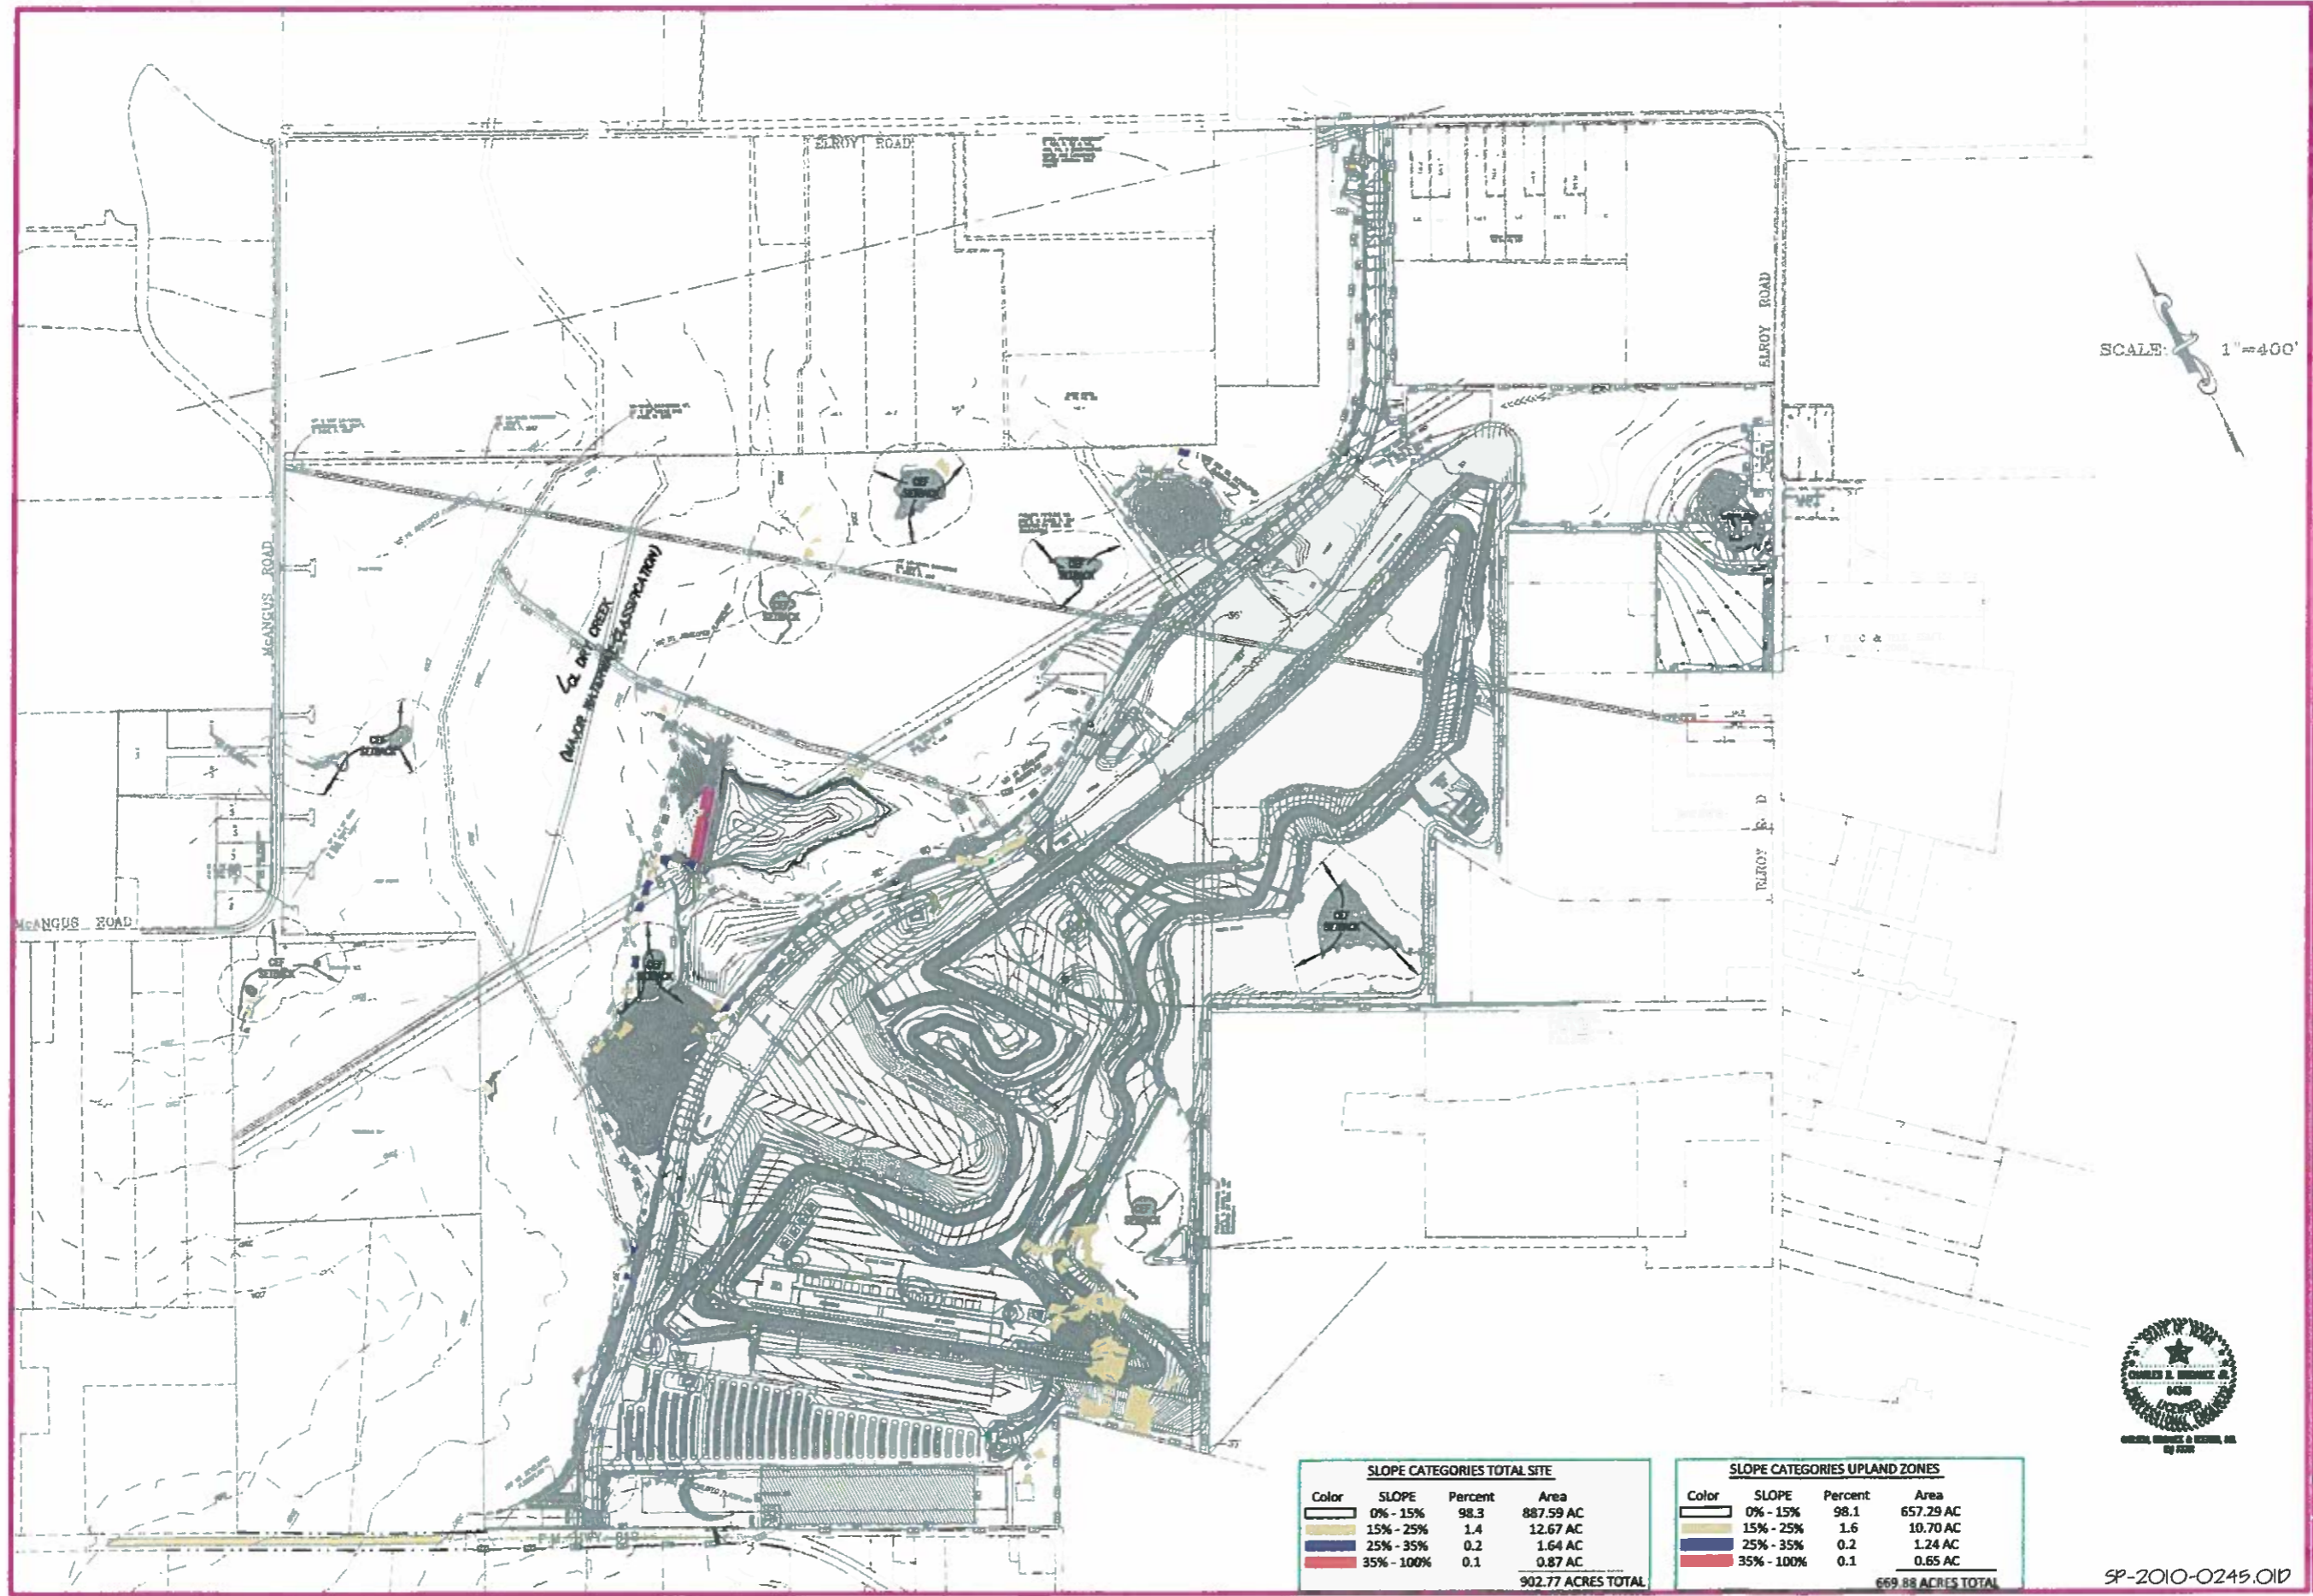

SCALE: 1"=400'



SLOPE CATEGORIES TOTAL SITE				
Color	SLOPE	Percent	Area	
White	0% - 15%	98.3	887.59 AC	
Yellow	15% - 25%	1.4	12.67 AC	
Blue	25% - 35%	0.2	1.64 AC	
Red	35% - 100%	0.1	0.87 AC	
			902.77 ACRES TOTAL	

SLOPE CATEGORIES UPLAND ZONES				
Color	SLOPE	Percent	Area	
White	0% - 15%	98.1	657.29 AC	
Yellow	15% - 25%	1.6	10.70 AC	
Blue	25% - 35%	0.2	1.24 AC	
Red	35% - 100%	0.1	0.65 AC	
			669.88 ACRES TOTAL	

FORMULA 1 UNITED STATES
AUSTIN, TEXAS

SITE GRADING, DRAINAGE, EROSION CONTROL
AND WATER QUALITY/DETENTION IMPROVEMENTS






