
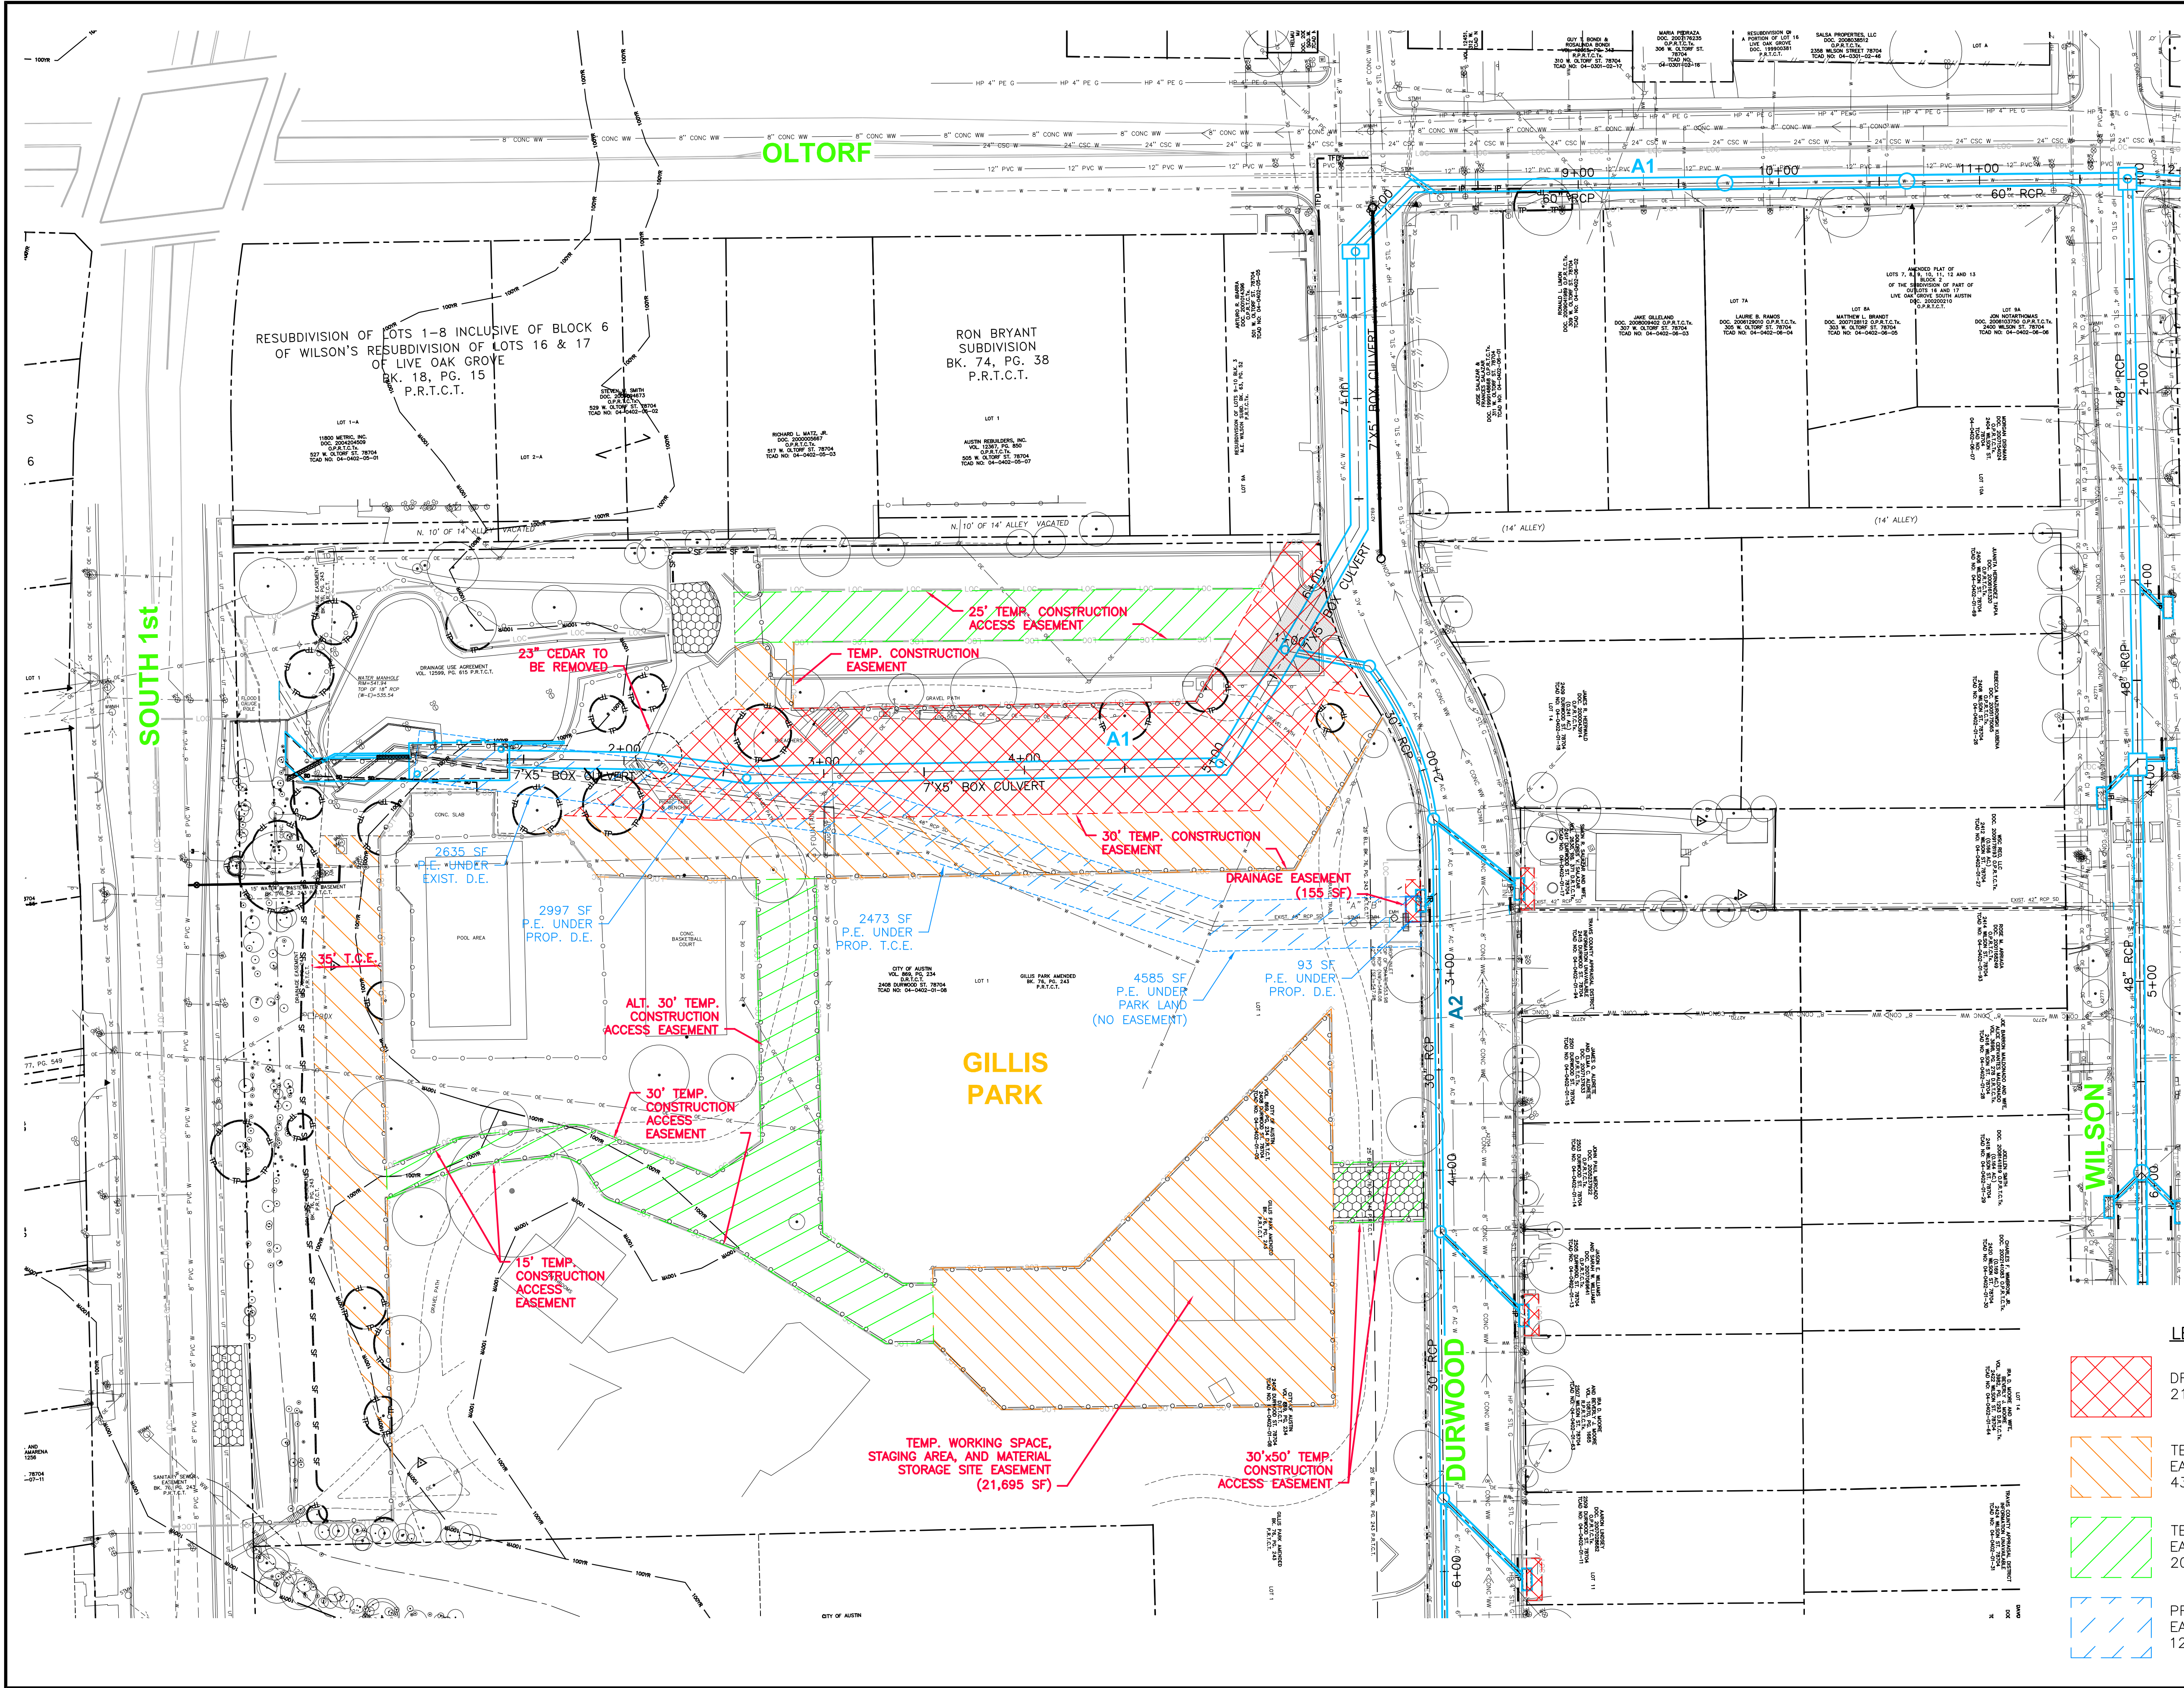
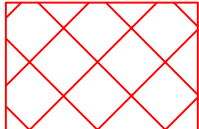


File: \\160-10449-000\\4-0-Production\\4-01-Drawings\\Exhibits\\ESMT-EXHIBITS.dwg Plotted: 2/21/2011 4:41 PM By: Mankovsky, Jonch

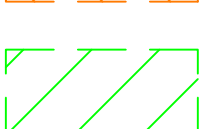

LEGEND

-  DRAINAGE ESMT. 21,432 SF
-  TEMP. CONSTR. EASEMENT 43,884 SF
-  TEMP. ACCESS EASEMENT 20,370 SF
-  PRESCRIPTIVE EASEMENT 12,783 SF

East Bouldin
Drainage Improvements
Austin, Texas



Lockwood, Andrews & Newnam, Inc.
A LEO A DALY COMPANY
PLANNING
ENGINEERING
PROGRAM MANAGEMENT

10801 North MoPac Expressway
Building 1, Suite 120
Austin, Texas 78759
Tel 512-338-4212 Fax 512-338-4942

KEY PLAN


REVISIONS

NO.	DESCRIPTION	DATE

FILE LOG

Manager	S. WIDACKI
Design	S. WIDACKI
Draw	R. RODRIGUEZ
Check	J. HASTINGS

STAMP

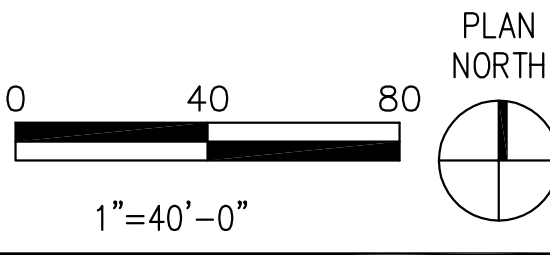

Project No. 160-10449-000
Date: 12/20/2010

GILLIS PARK CONSTRUCTION
SYSTEMS "A" & "B" REROUTE

EXHIBIT "C"