


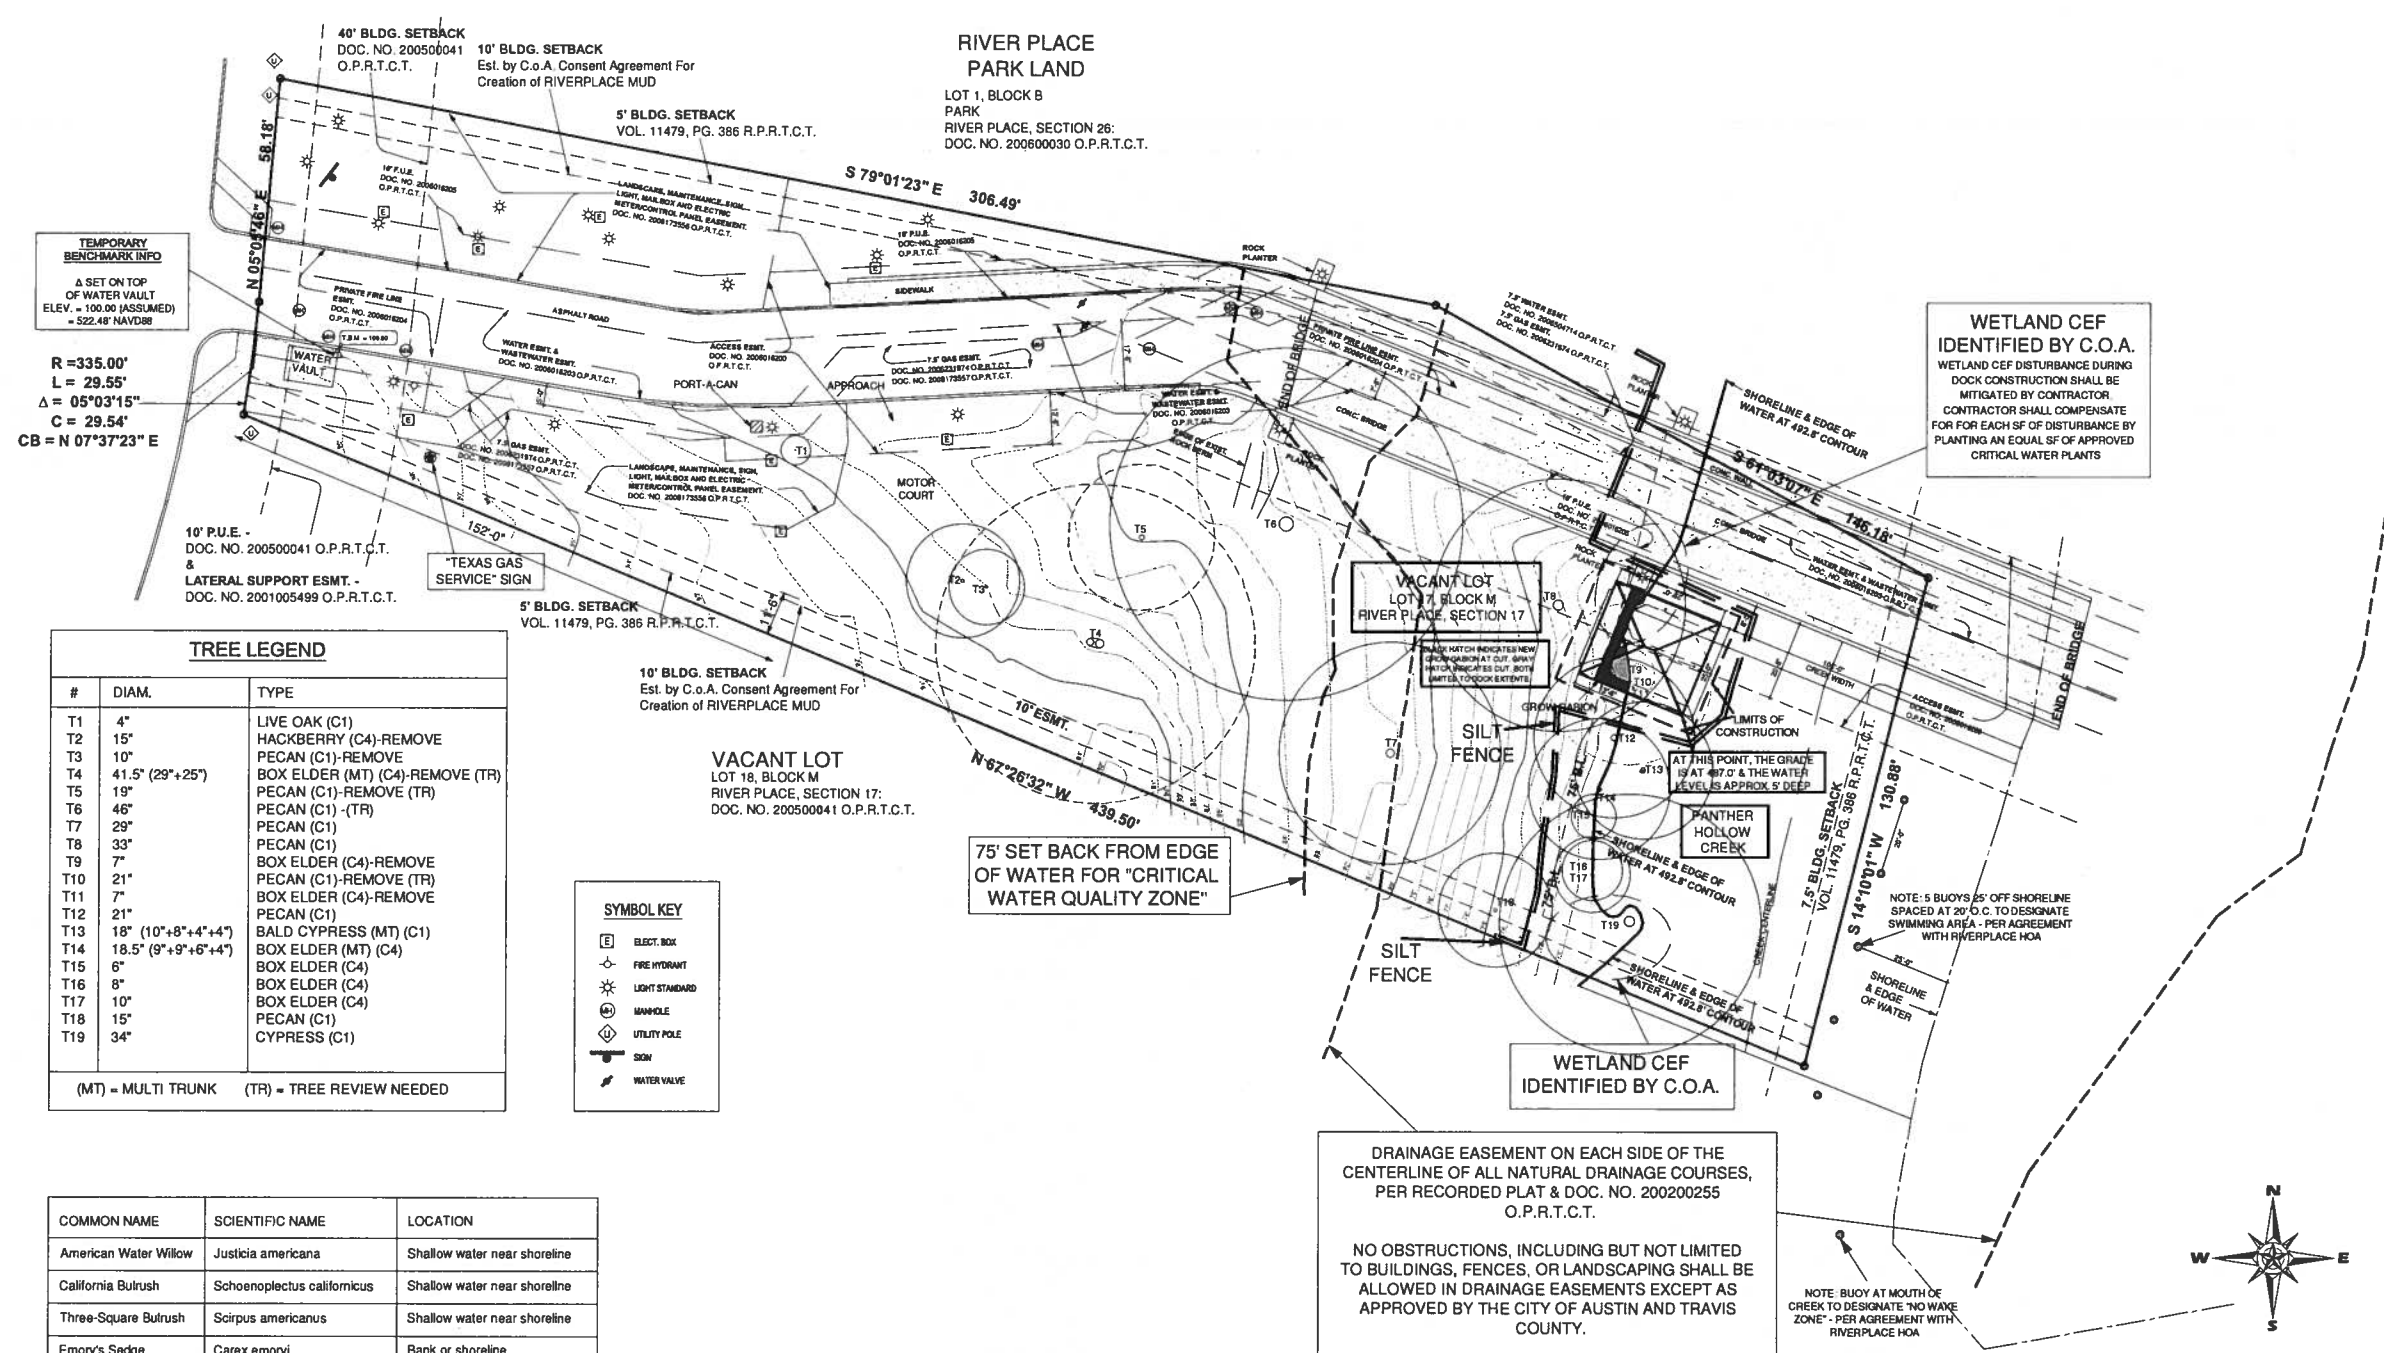

COMMON NAME	SCIENTIFIC NAME	LOCATION
American Water Willow	Justicia americana	Shallow water near shoreline
California Bulrush	Schoenoplectus californicus	Shallow water near shoreline
Three-Square Bulrush	Scirpus americanus	Shallow water near shoreline
Emory's Sedge	Carex emoryi	Bank or shoreline
Big Muhly	Muhlenbergia lindheimeri	Bank or shoreline
Sawgrass	Cladium jamaicense	Bank or shoreline
Blue-Flag Iris	Iris spp.	Bank or shoreline
Bald Cypress	Taxodium distichum	Bank or shoreline

1 Site Plan
2 1' = 20'-0"

RECEK ARCHITECTS, AIA

JAMES A. RECEK, AIA
512-452-0229
AUSTIN, TEXAS 78731

A RESIDENCE FOR:

Alan & Anne Kane
8816 Big View Dr. Austin, TX



ALL DIMENSIONS AND CONDITIONS TO BE VERIFIED ON JOB SITE.

Job: _____
Date: _____
Rev: _____
Rev: _____
Rev: _____
2
PG. _____ of _____