

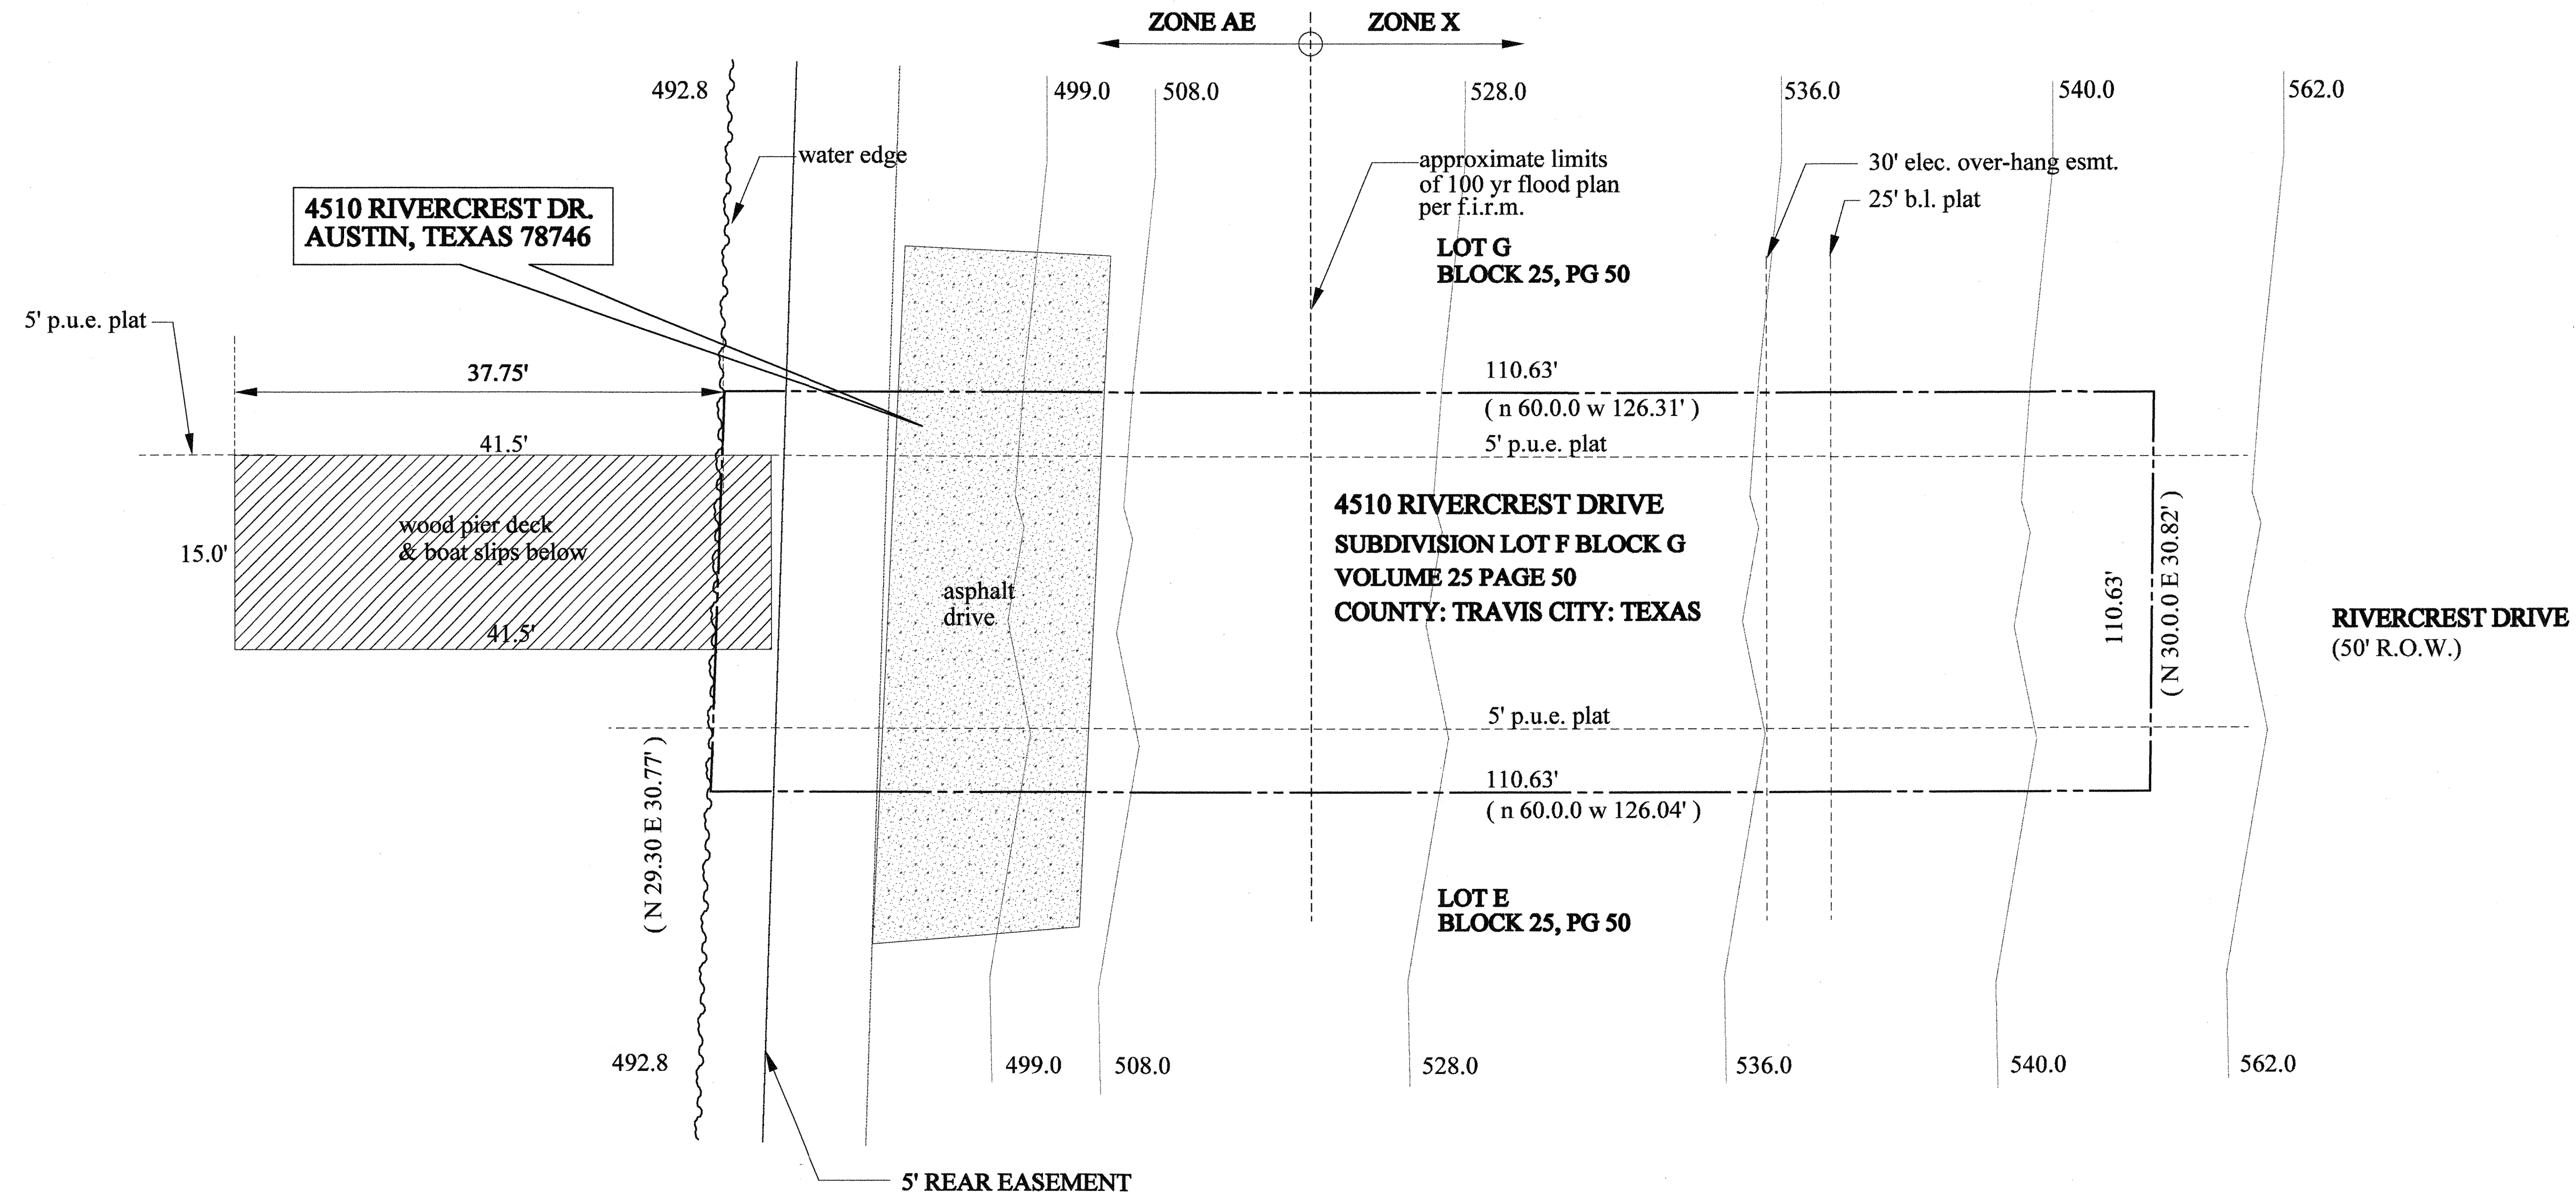


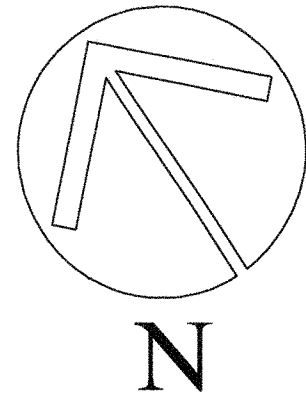

A.E.C., INC.

ENVIRONMENTAL CONSULTING, PERMIT
SUPPORT & SITE ASSESSMENT
1301 S IH 35 SUITE 204 AUSTIN, TEXAS 78741
PH: 512.474.7377 FAX: 512.474.4923

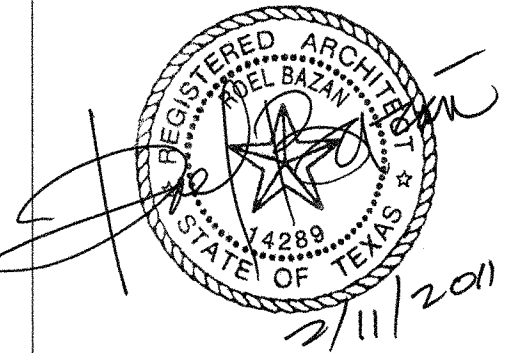

**BAZAN
ARCHITECT**

ARCHITECTURE &
CONSTRUCTION
1102 KNIPP COVE
AUSTIN, TEXAS 78739
TEL 512 / 280-1061
FAX 512 / 280-1561

**NEW BOAT DOCK
ONE BOAT SLIP AND DECKING
4510 RIVERCREST DRIVE
AUSTIN, TEXAS 78746**

DATE: 2/10/2011

SCALE: 1/8"=1'-0"

SHEET

2

2 OF 3 SHEETS

CASE #SP-2010-0359DS