



C3
18

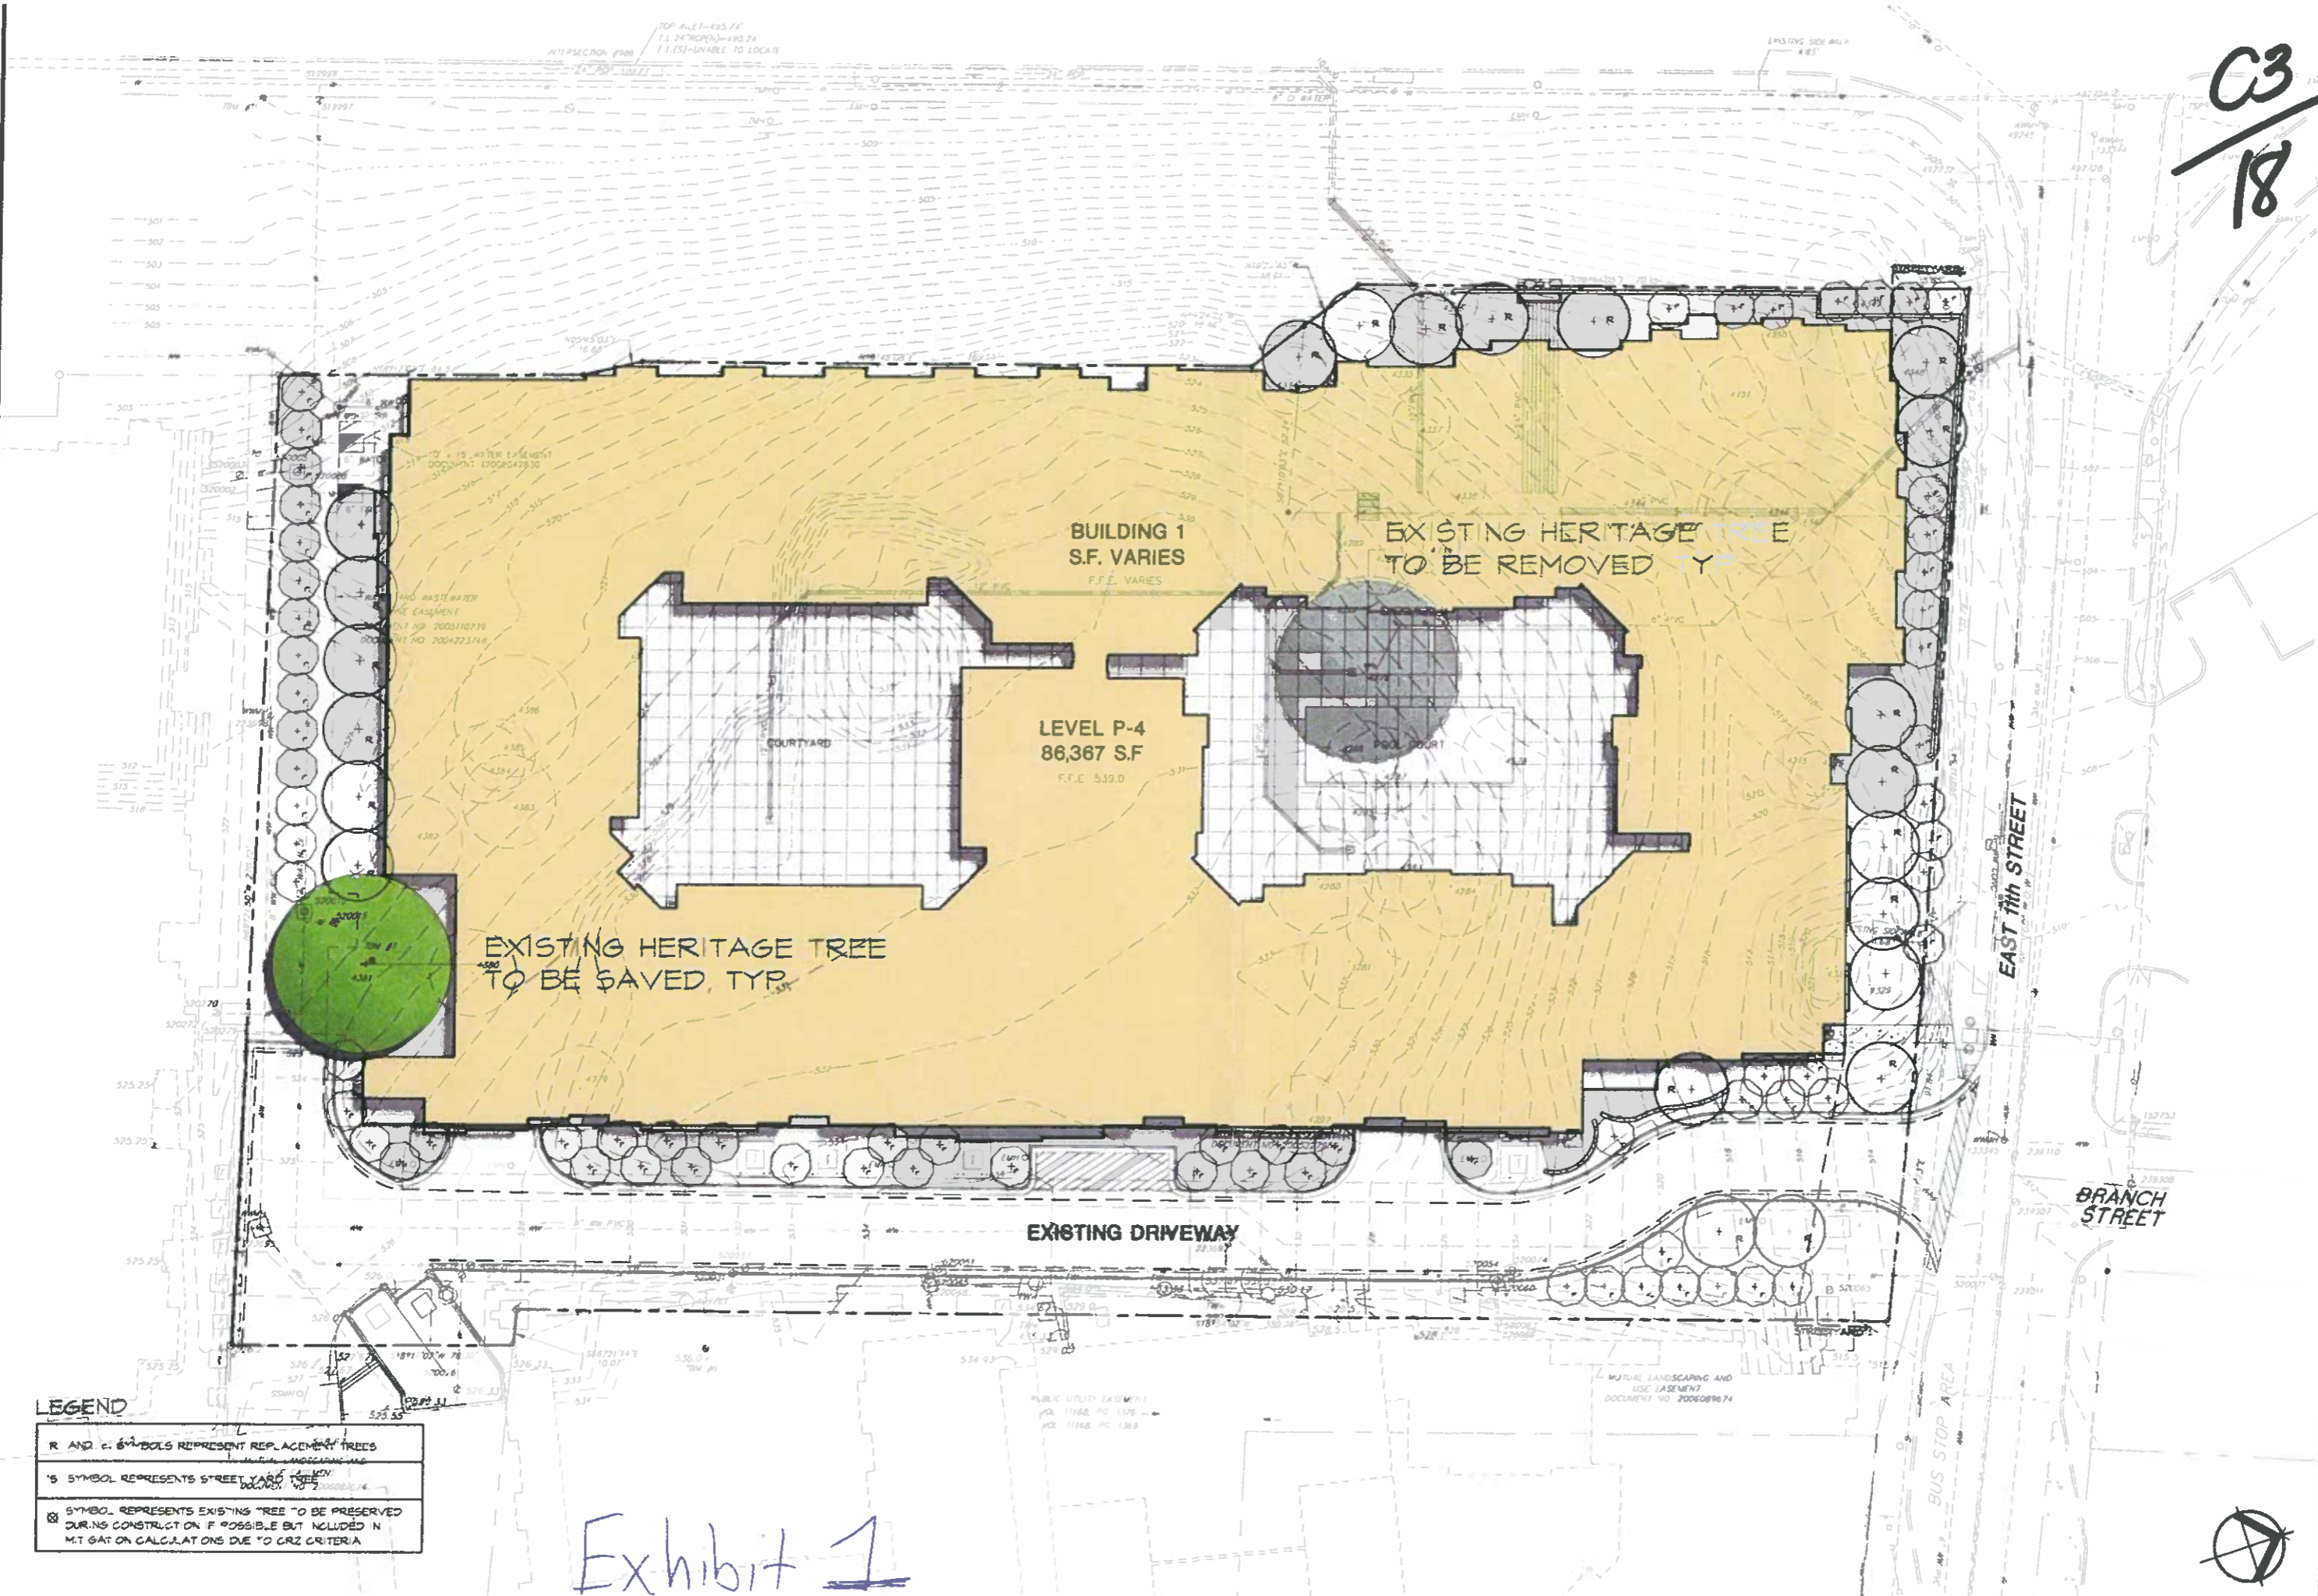

NO.	REVISIONS	DATE

NO.	REVISIONS	DATE

ROBERTSON HILL
CITY OF AUSTIN, TEXAS
LANDSCAPE CITY SUBMITTAL PLAN

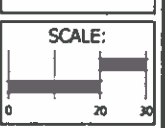

DATE:
05/25/11



L0.01
40376.01

LEGEND

R AND E SYMBOLS REPRESENT REPLACEMENT TREES
S SYMBOL REPRESENTS STREET YARD TREE
⊗ SYMBOL REPRESENTS EXISTING TREE TO BE PRESERVED DURING CONSTRUCTION IF POSSIBLE BUT INCLUDED IN MITIGATION CALCULATIONS DUE TO CRZ CRITERIA

Exhibit 1

