
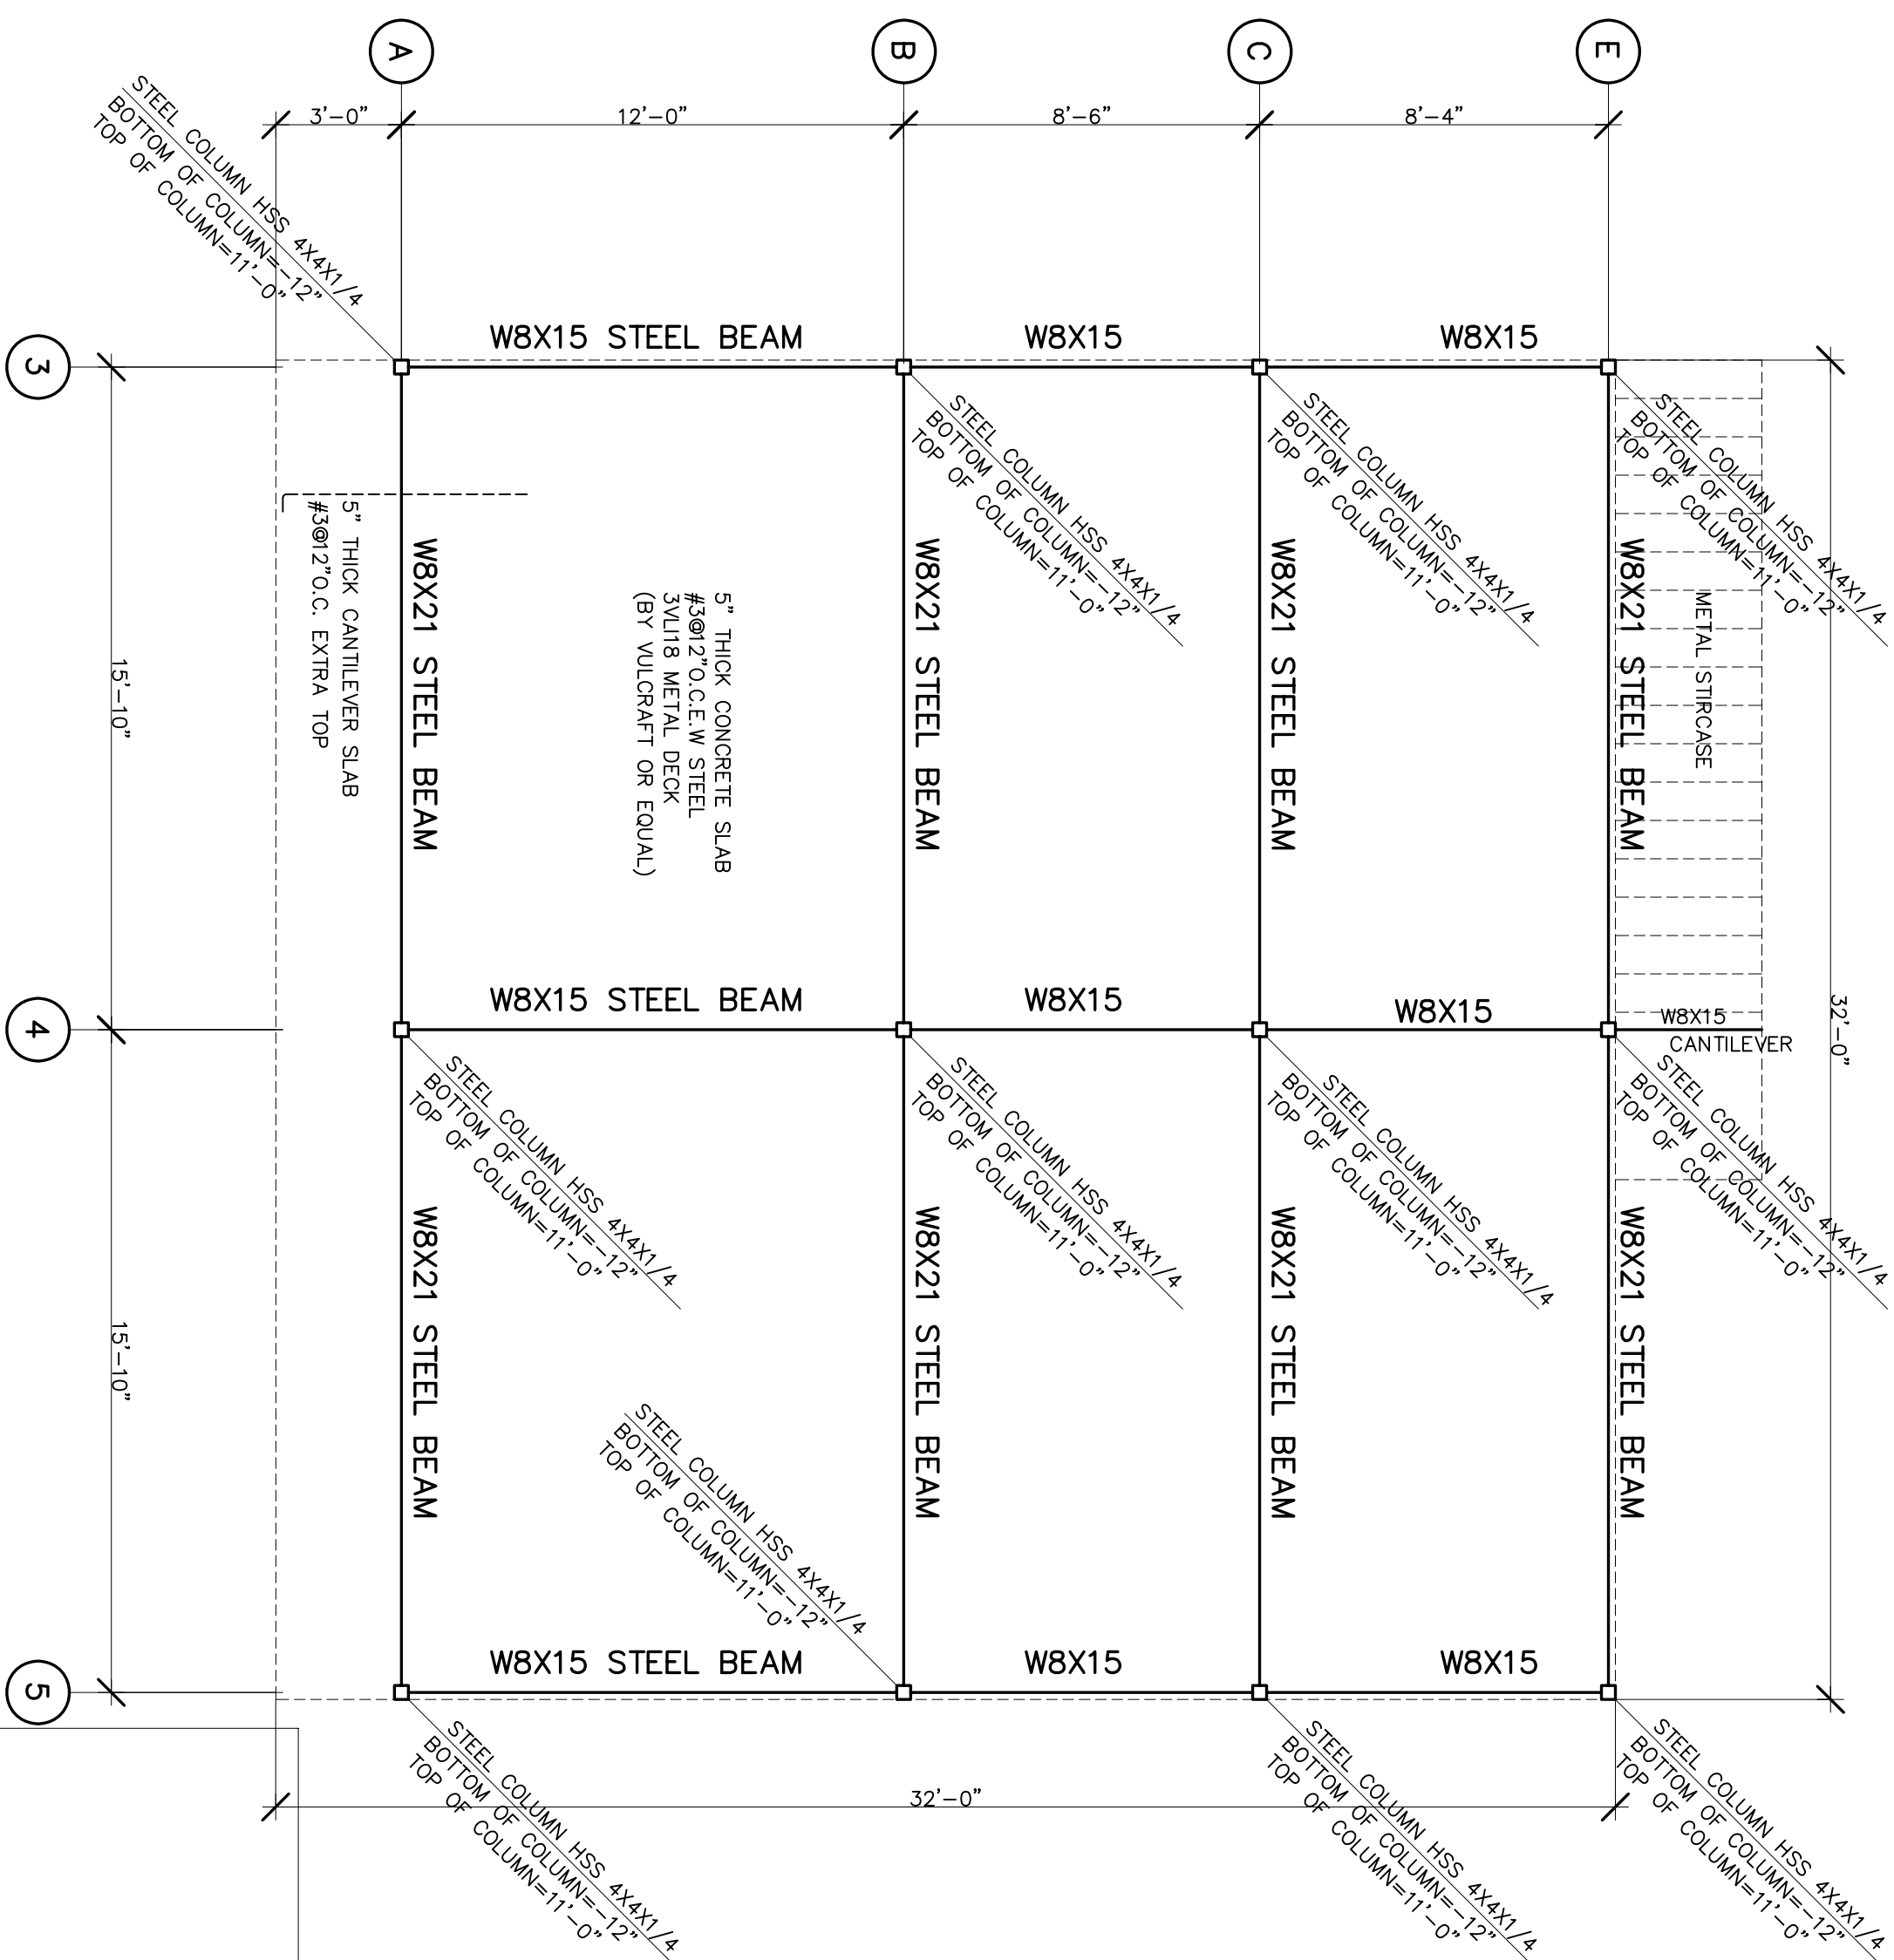
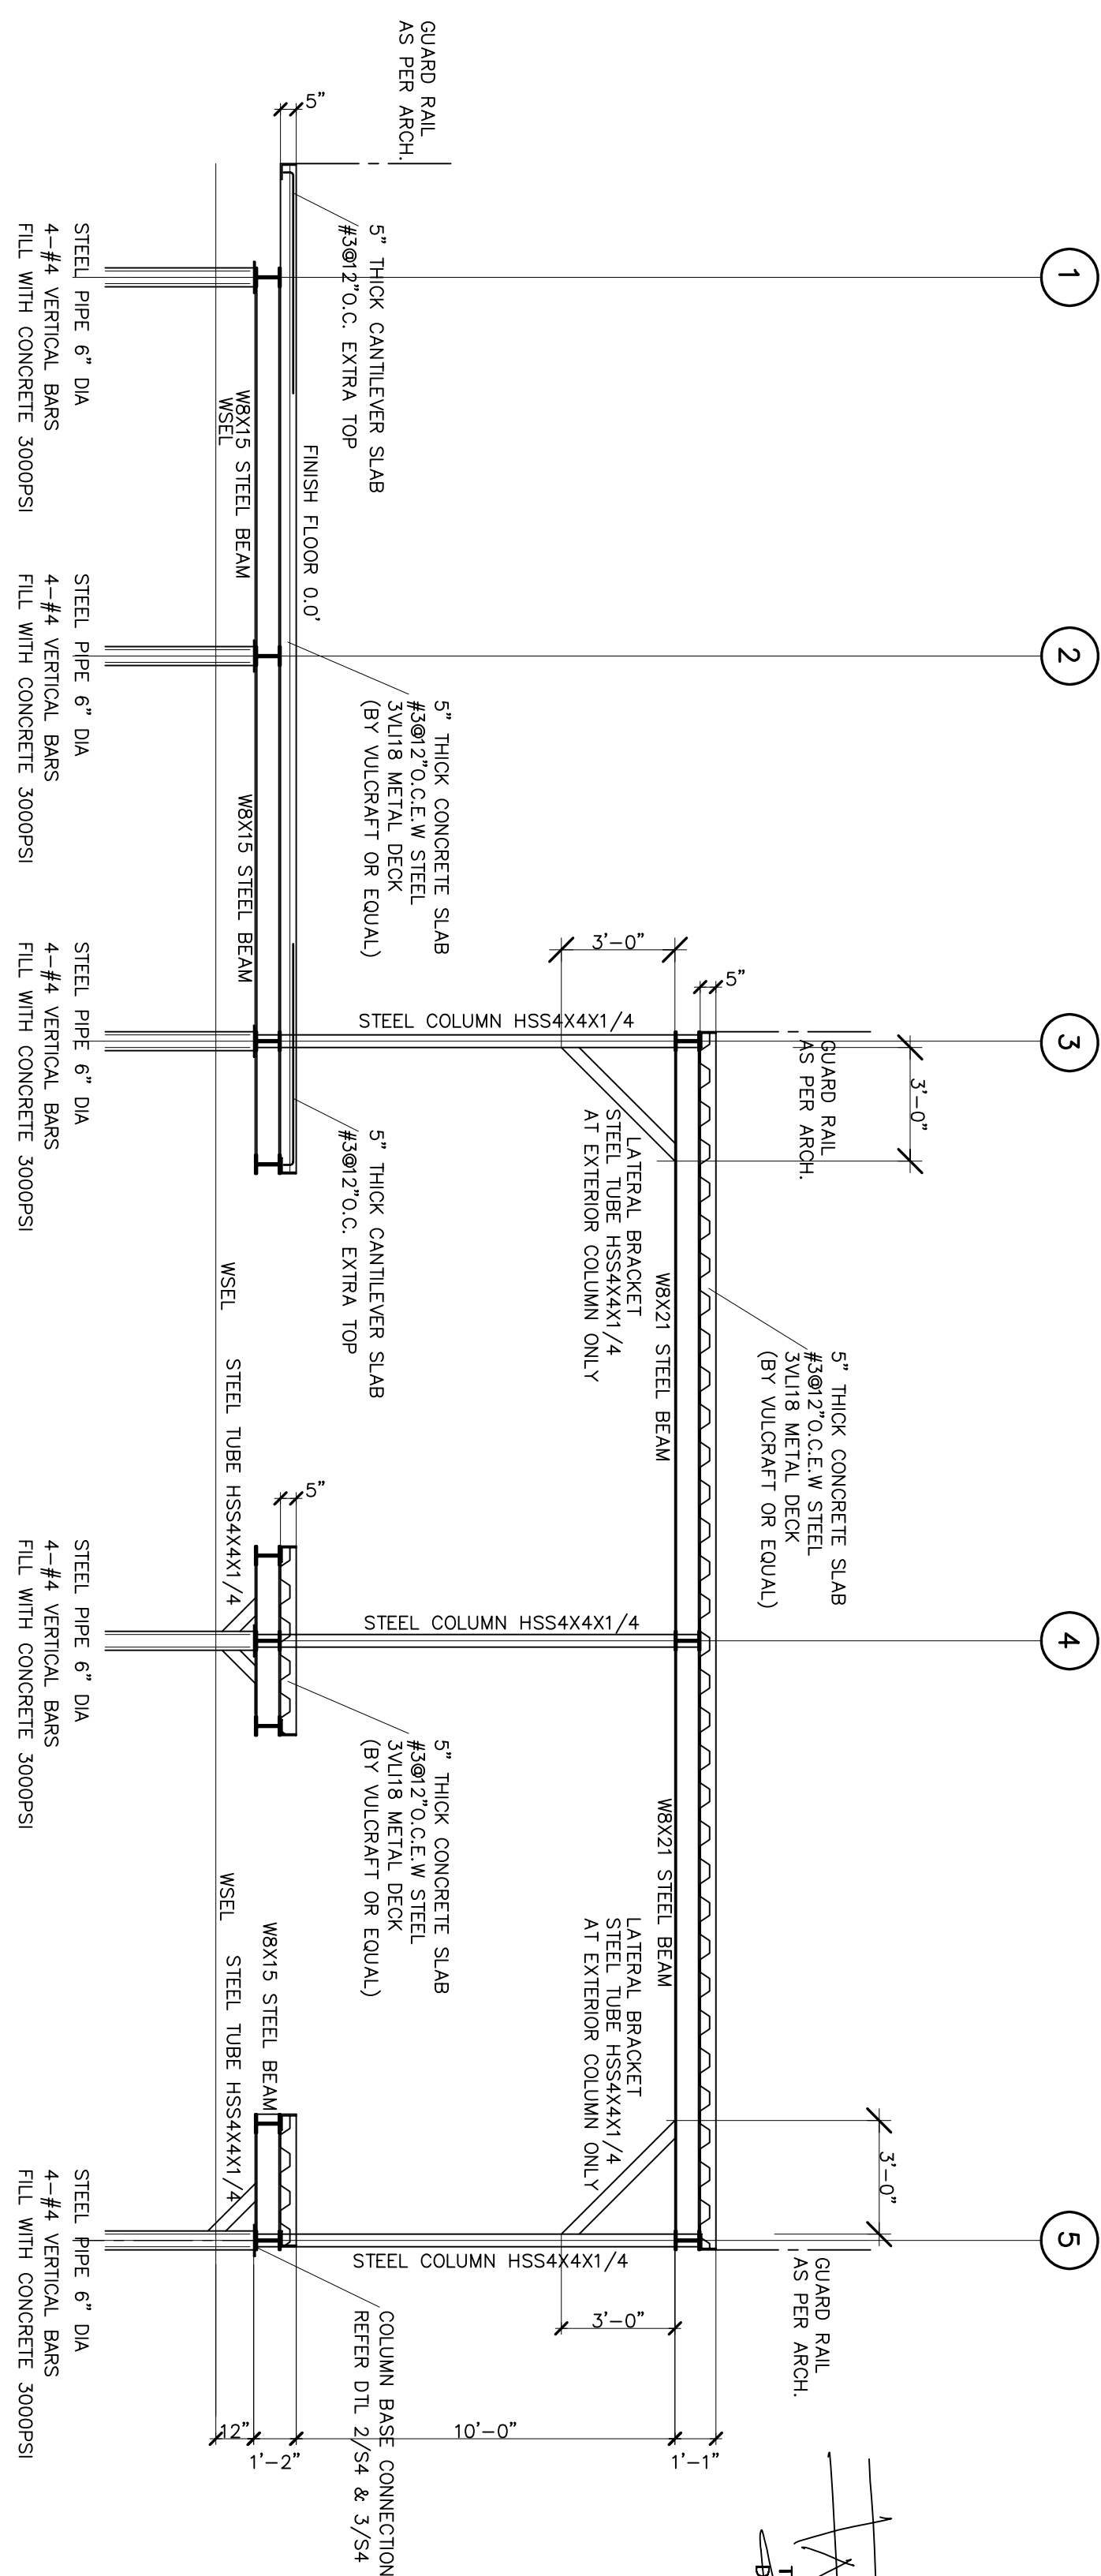
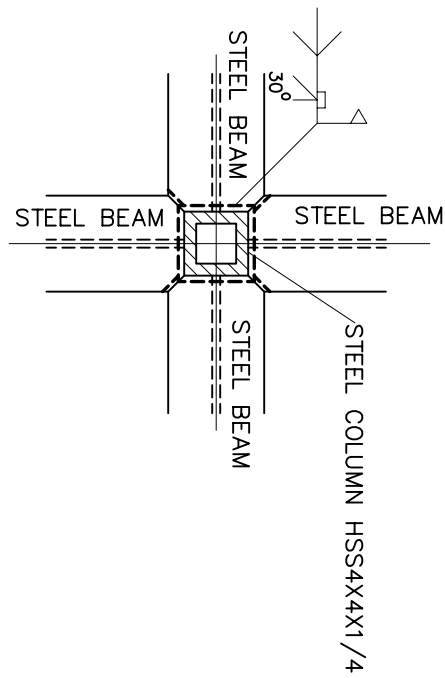
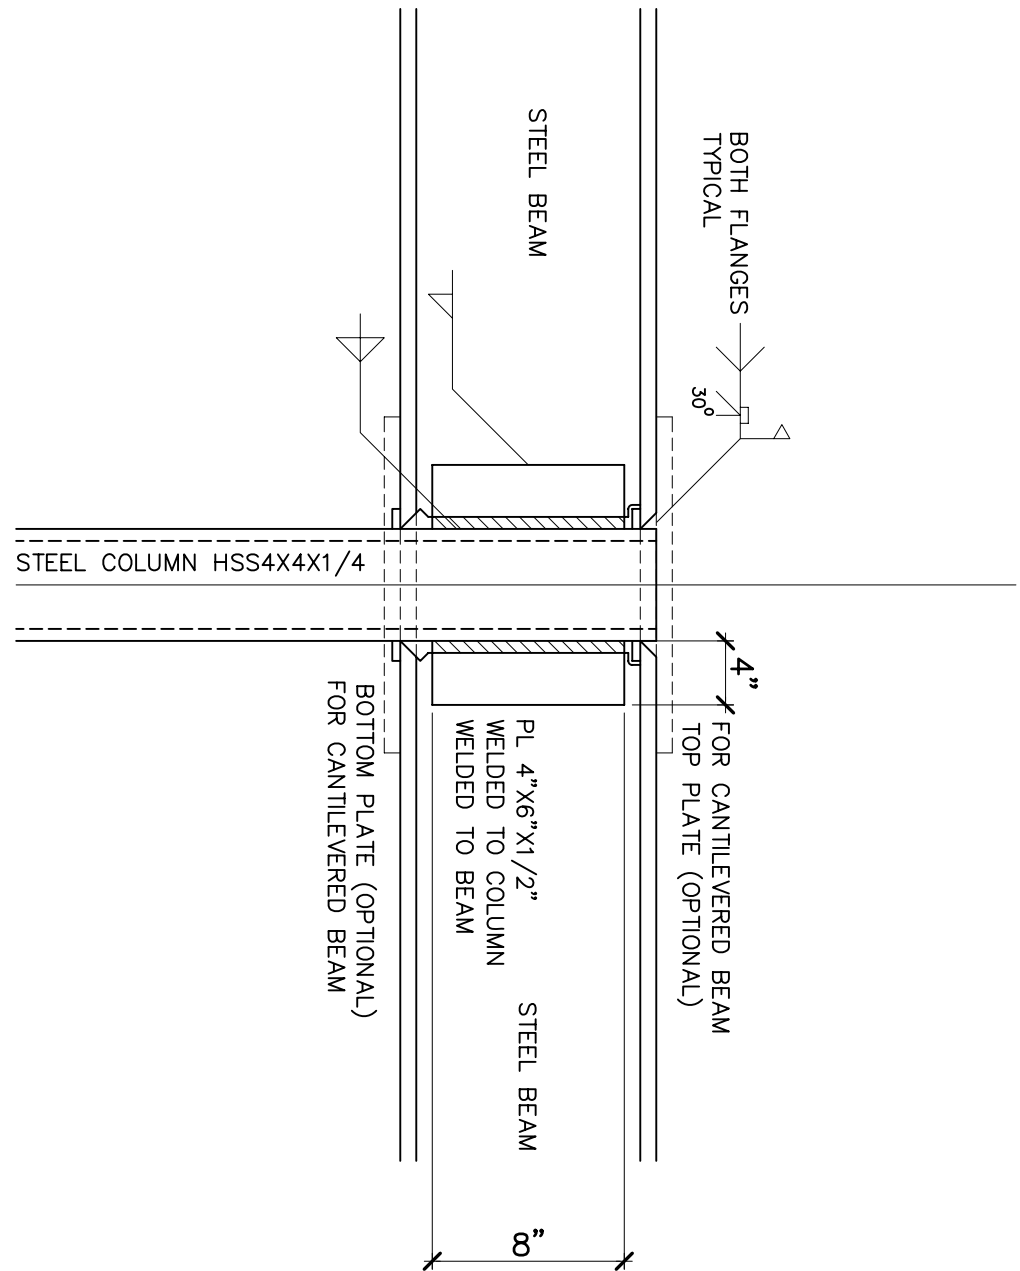


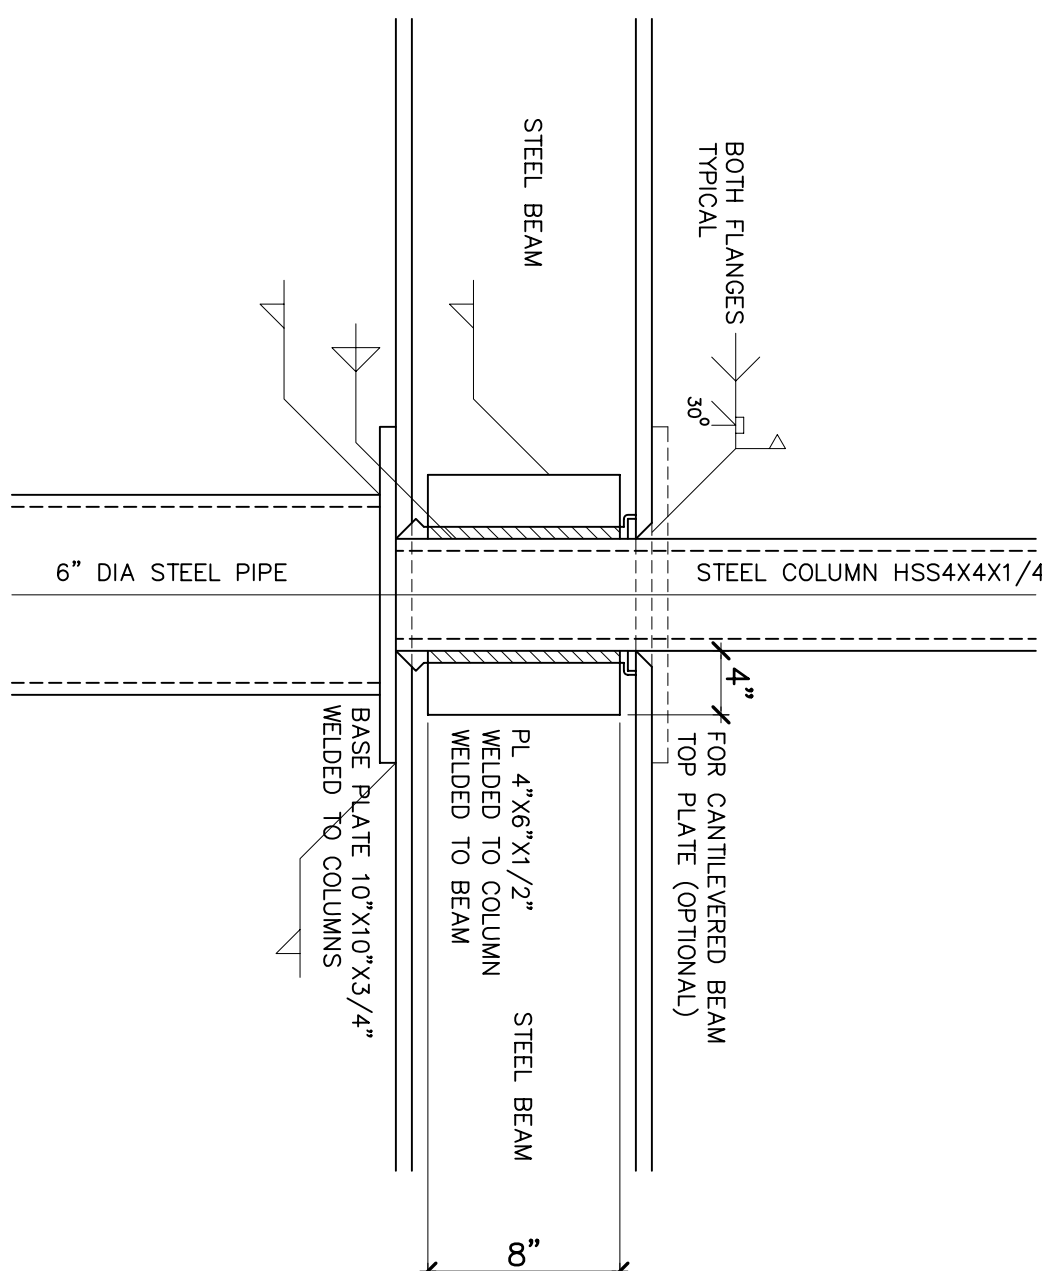

THIS DRAWING AS AN INSTRUMENT OF SERVICE, AND SHALL REMAIN THE PROPERTY OF THE PSCE, INC. AND SHALL NOT BE REDRAWN, REPRODUCED IN ANY MANNER, OR REUSED FOR CONSTRUCTION WITHOUT THE WRITTEN PERMISSION OF THE PSCE, INC. ALL RIGHTS RESERVED. CONTRACTOR SHALL VERIFY ALL DIMENSIONS AND EXISTING CONDITIONS AT THE SITE BEFORE PROCEEDING WITH EACH PHASE OF HIS WORK AND BE RESPONSIBLE FOR SAME. NO WARRANTY, EXPRESSED OR IMPLIED, IS EITHER OR INTENDED. THE LIMIT OF LIABILITY SHALL NOT EXCEED THE FEE PAID FOR THESE PLANS.

6	ISSUED FOR APPROVAL	06/15/11	
5	ISSUED FOR APPROVAL	05/10/11	
4	ISSUED FOR APPROVAL	04/29/11	
3	ISSUED FOR APPROVAL	02/21/11	
2	ISSUED FOR APPROVAL	02/01/11	
1	ISSUED FOR APPROVAL	01/13/11	
0	ISSUED FOR APPROVAL	01/07/11	
Revision	Description	Date	Drawn