
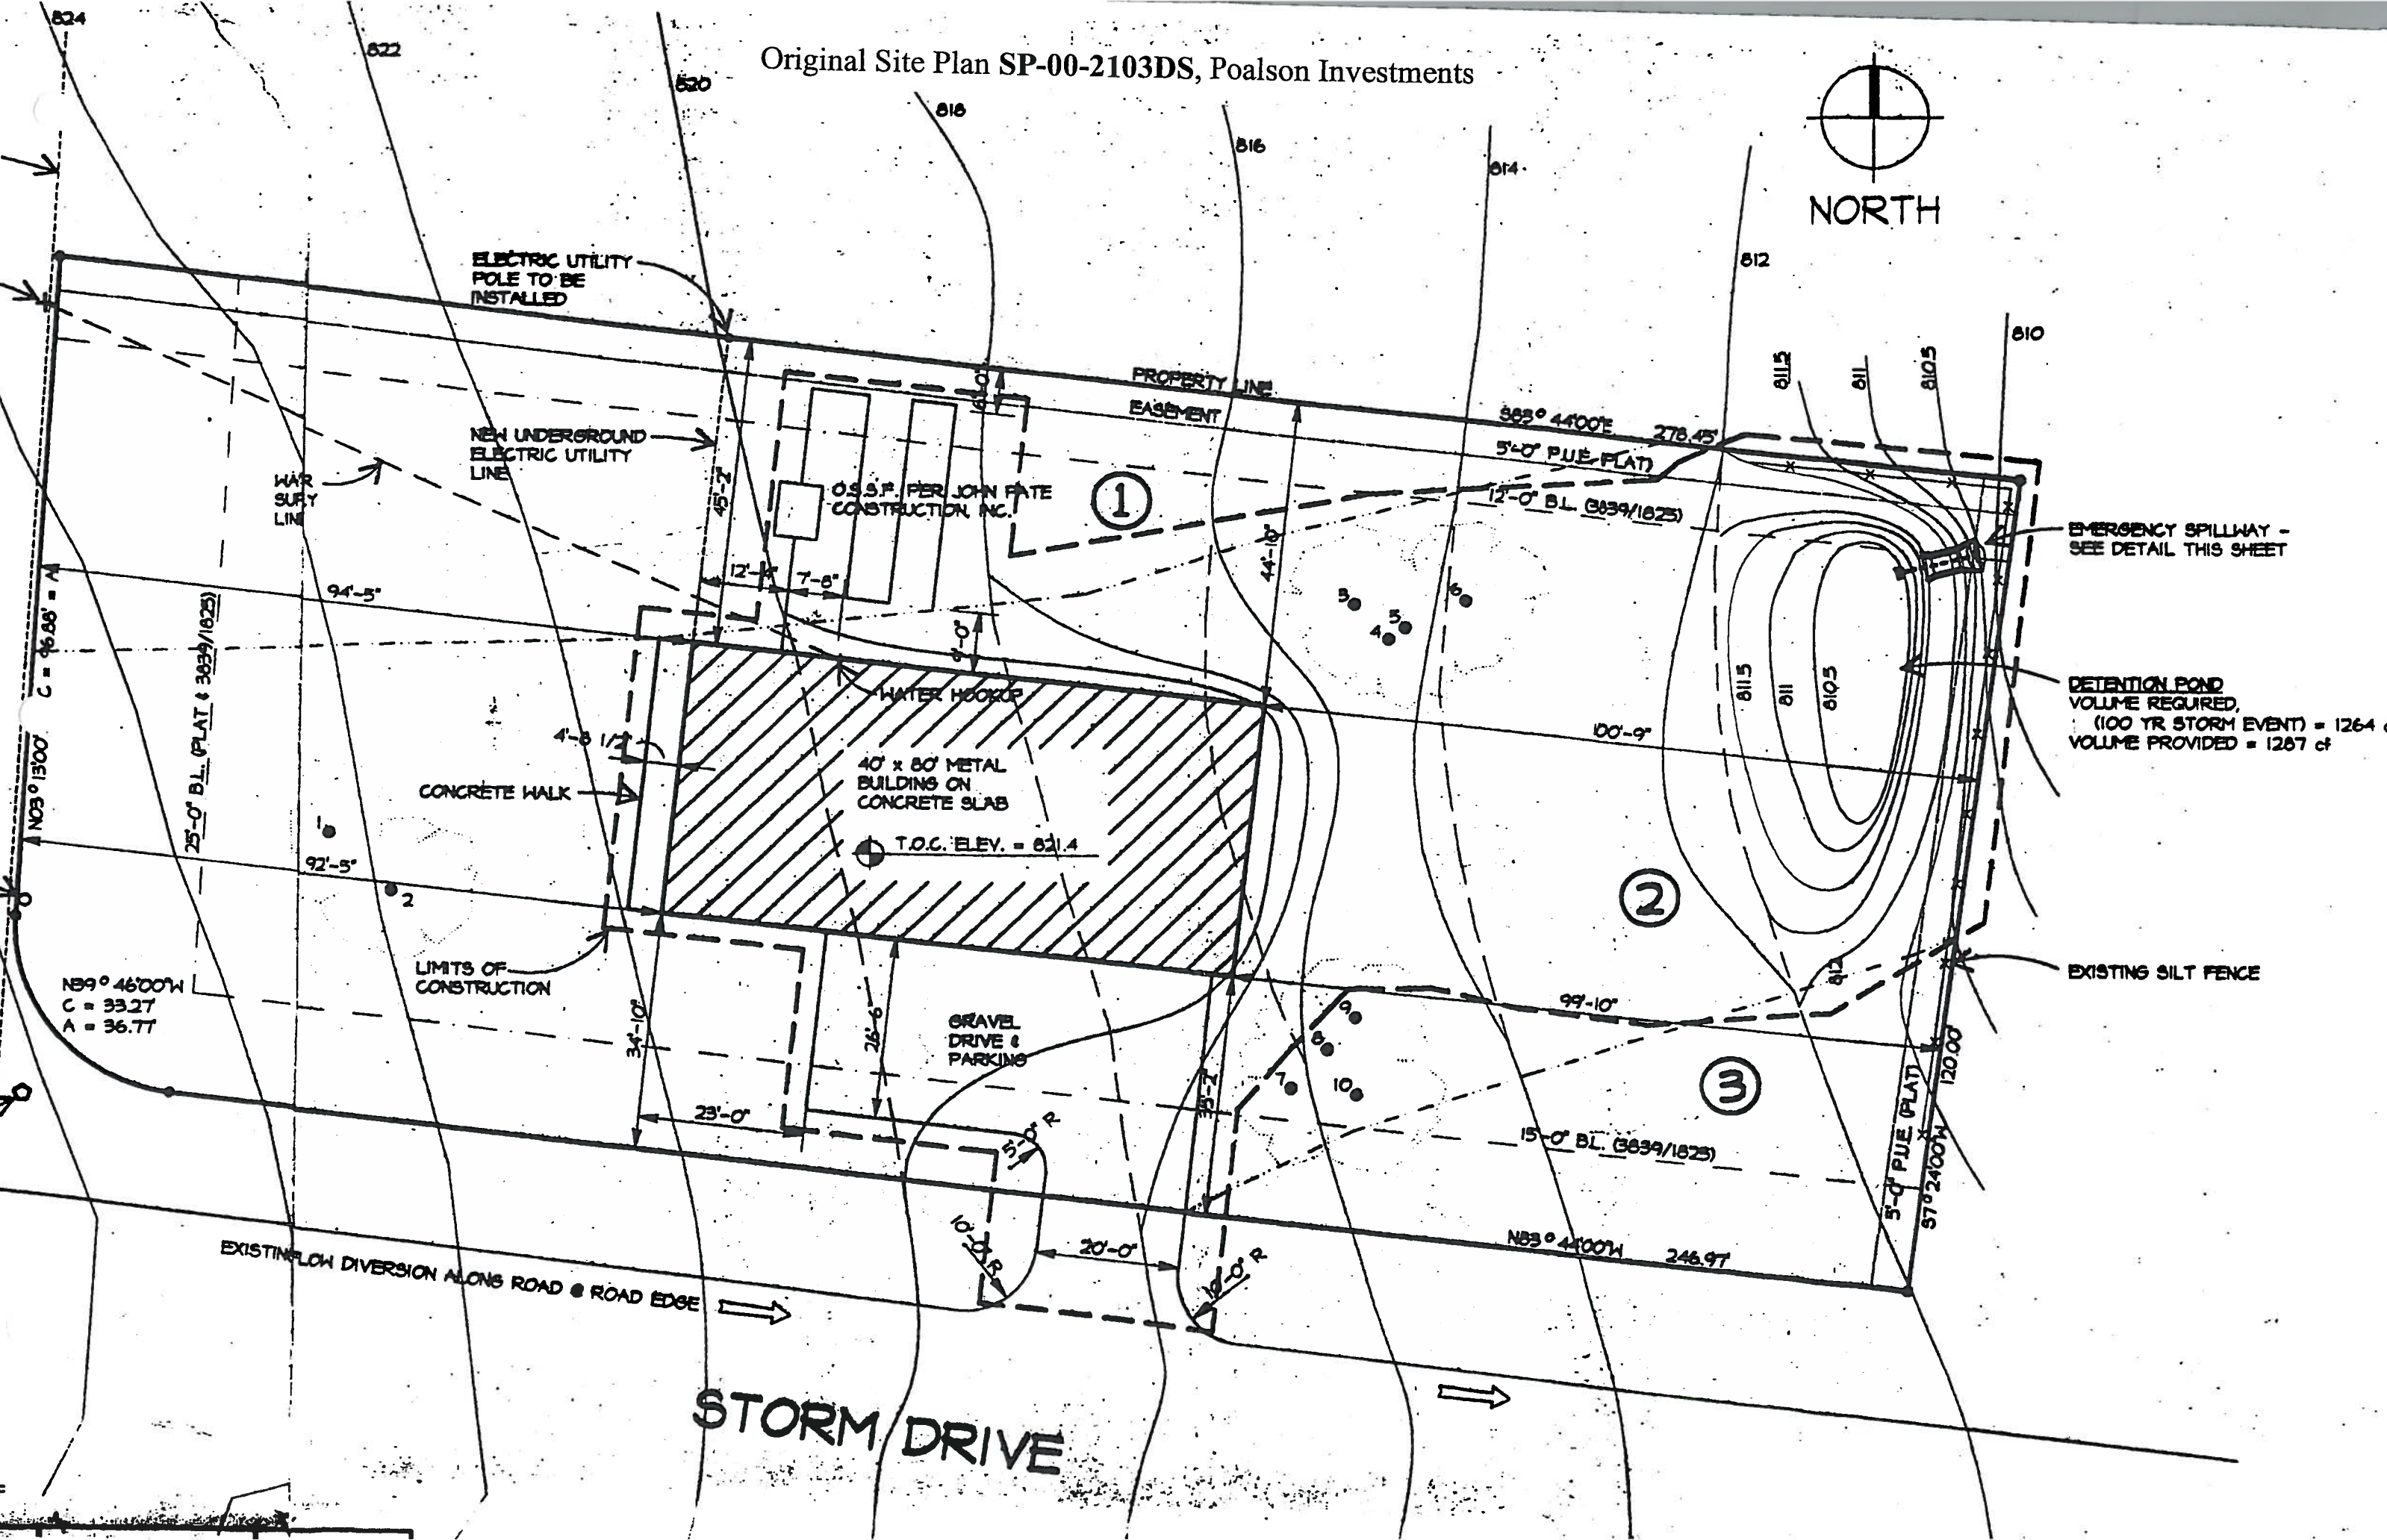


Original Site Plan SP-00-2103DS, Poalson Investments

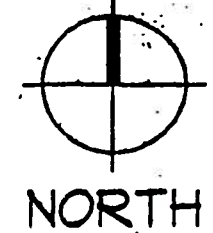

EMERGENCY SPILLWAY - SEE DETAIL THIS SHEET

DETENTION POND
VOLUME REQUIRED,
(100 YR STORM EVENT) = 1264 cf
VOLUME PROVIDED = 1267 cf

EXISTING SILT FENCE

STORM DRIVE

EXISTING FLOW DIVERSION ALONG ROAD @ ROAD EDGE

