



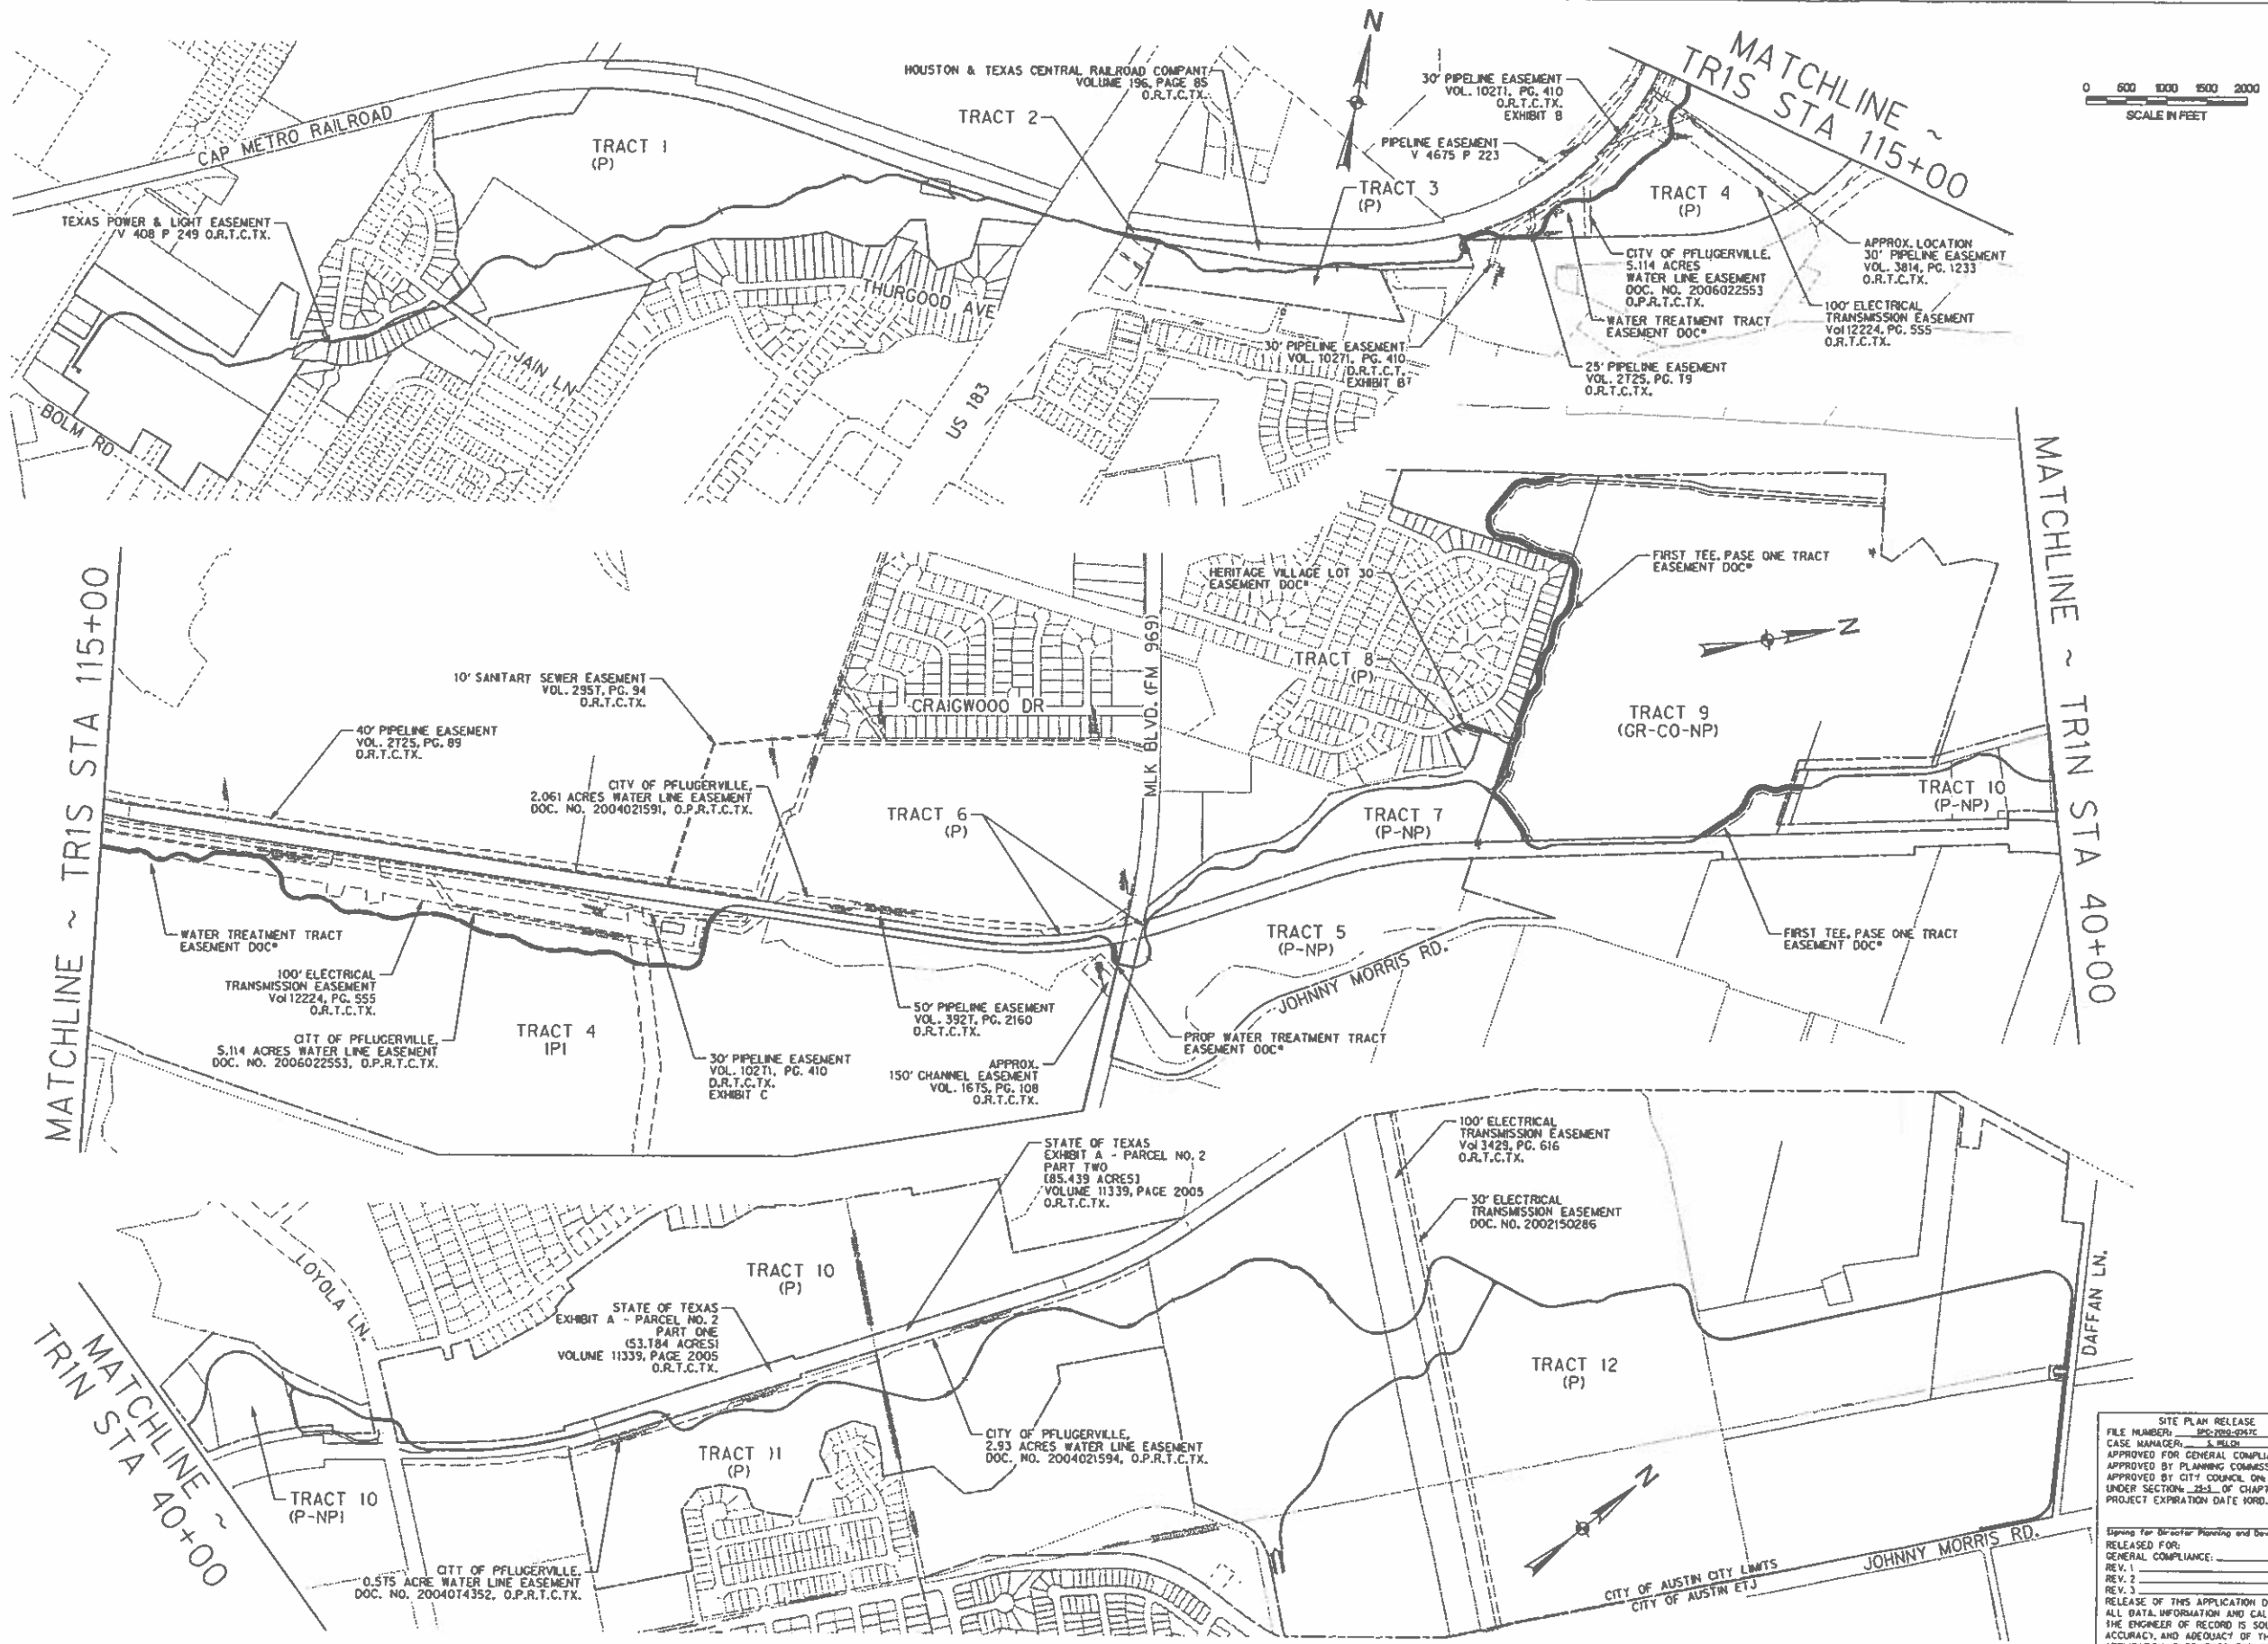

CITY OF AUSTIN, TEXAS
PARKS AND RECREATION DEPARTMENT
MAILING ADDRESS:
200 S. LAMAR BLVD.
AUSTIN, TX 78704
(512) 974-6700 FAX: 974-7239

HALFF
4030 WEST BRAKER LANE, SUITE 450
AUSTIN, TEXAS 78759-5356
TEL (512) 252-8184
FAX (512) 252-8141

SOUTHERN WALNUT CREEK
HIKE AND BIKE TRAIL
5200 1/2 BOLM RD
PROPERTY/EASEMENT
INFORMATION

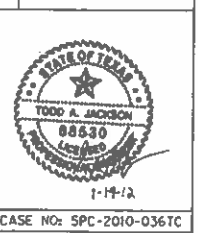


CASE NO: SPC-2010-0367C

FILE NUMBER	PROJECT/STREET	EXPIRATION DATE	SHEET	OF
SPC-2010-0367C	SPC-2010-0367C	DECEMBER 17, 2018	27	398

RELEASED FOR: GENERAL COMPLIANCE: ZONING: CORR. 1
REV. 1: CORR. 1
REV. 2: CORR. 2
REV. 3: CORR. 3

RELEASE OF THIS APPLICATION DOES NOT CONSTITUTE A VERIFICATION OF ALL DATA, INFORMATION AND CALCULATIONS SUPPLIED BY THE APPLICANT. THE ENGINEER OF RECORD IS SOLELY RESPONSIBLE FOR THE COMPLETENESS, ACCURACY, AND ADEQUACY OF THEIR SUBMITTAL, WHETHER OR NOT THE APPLICATION IS REVIEWED FOR CODE COMPLIANCE BY CITY ENGINEERS.

NOT FOR CONSTRUCTION

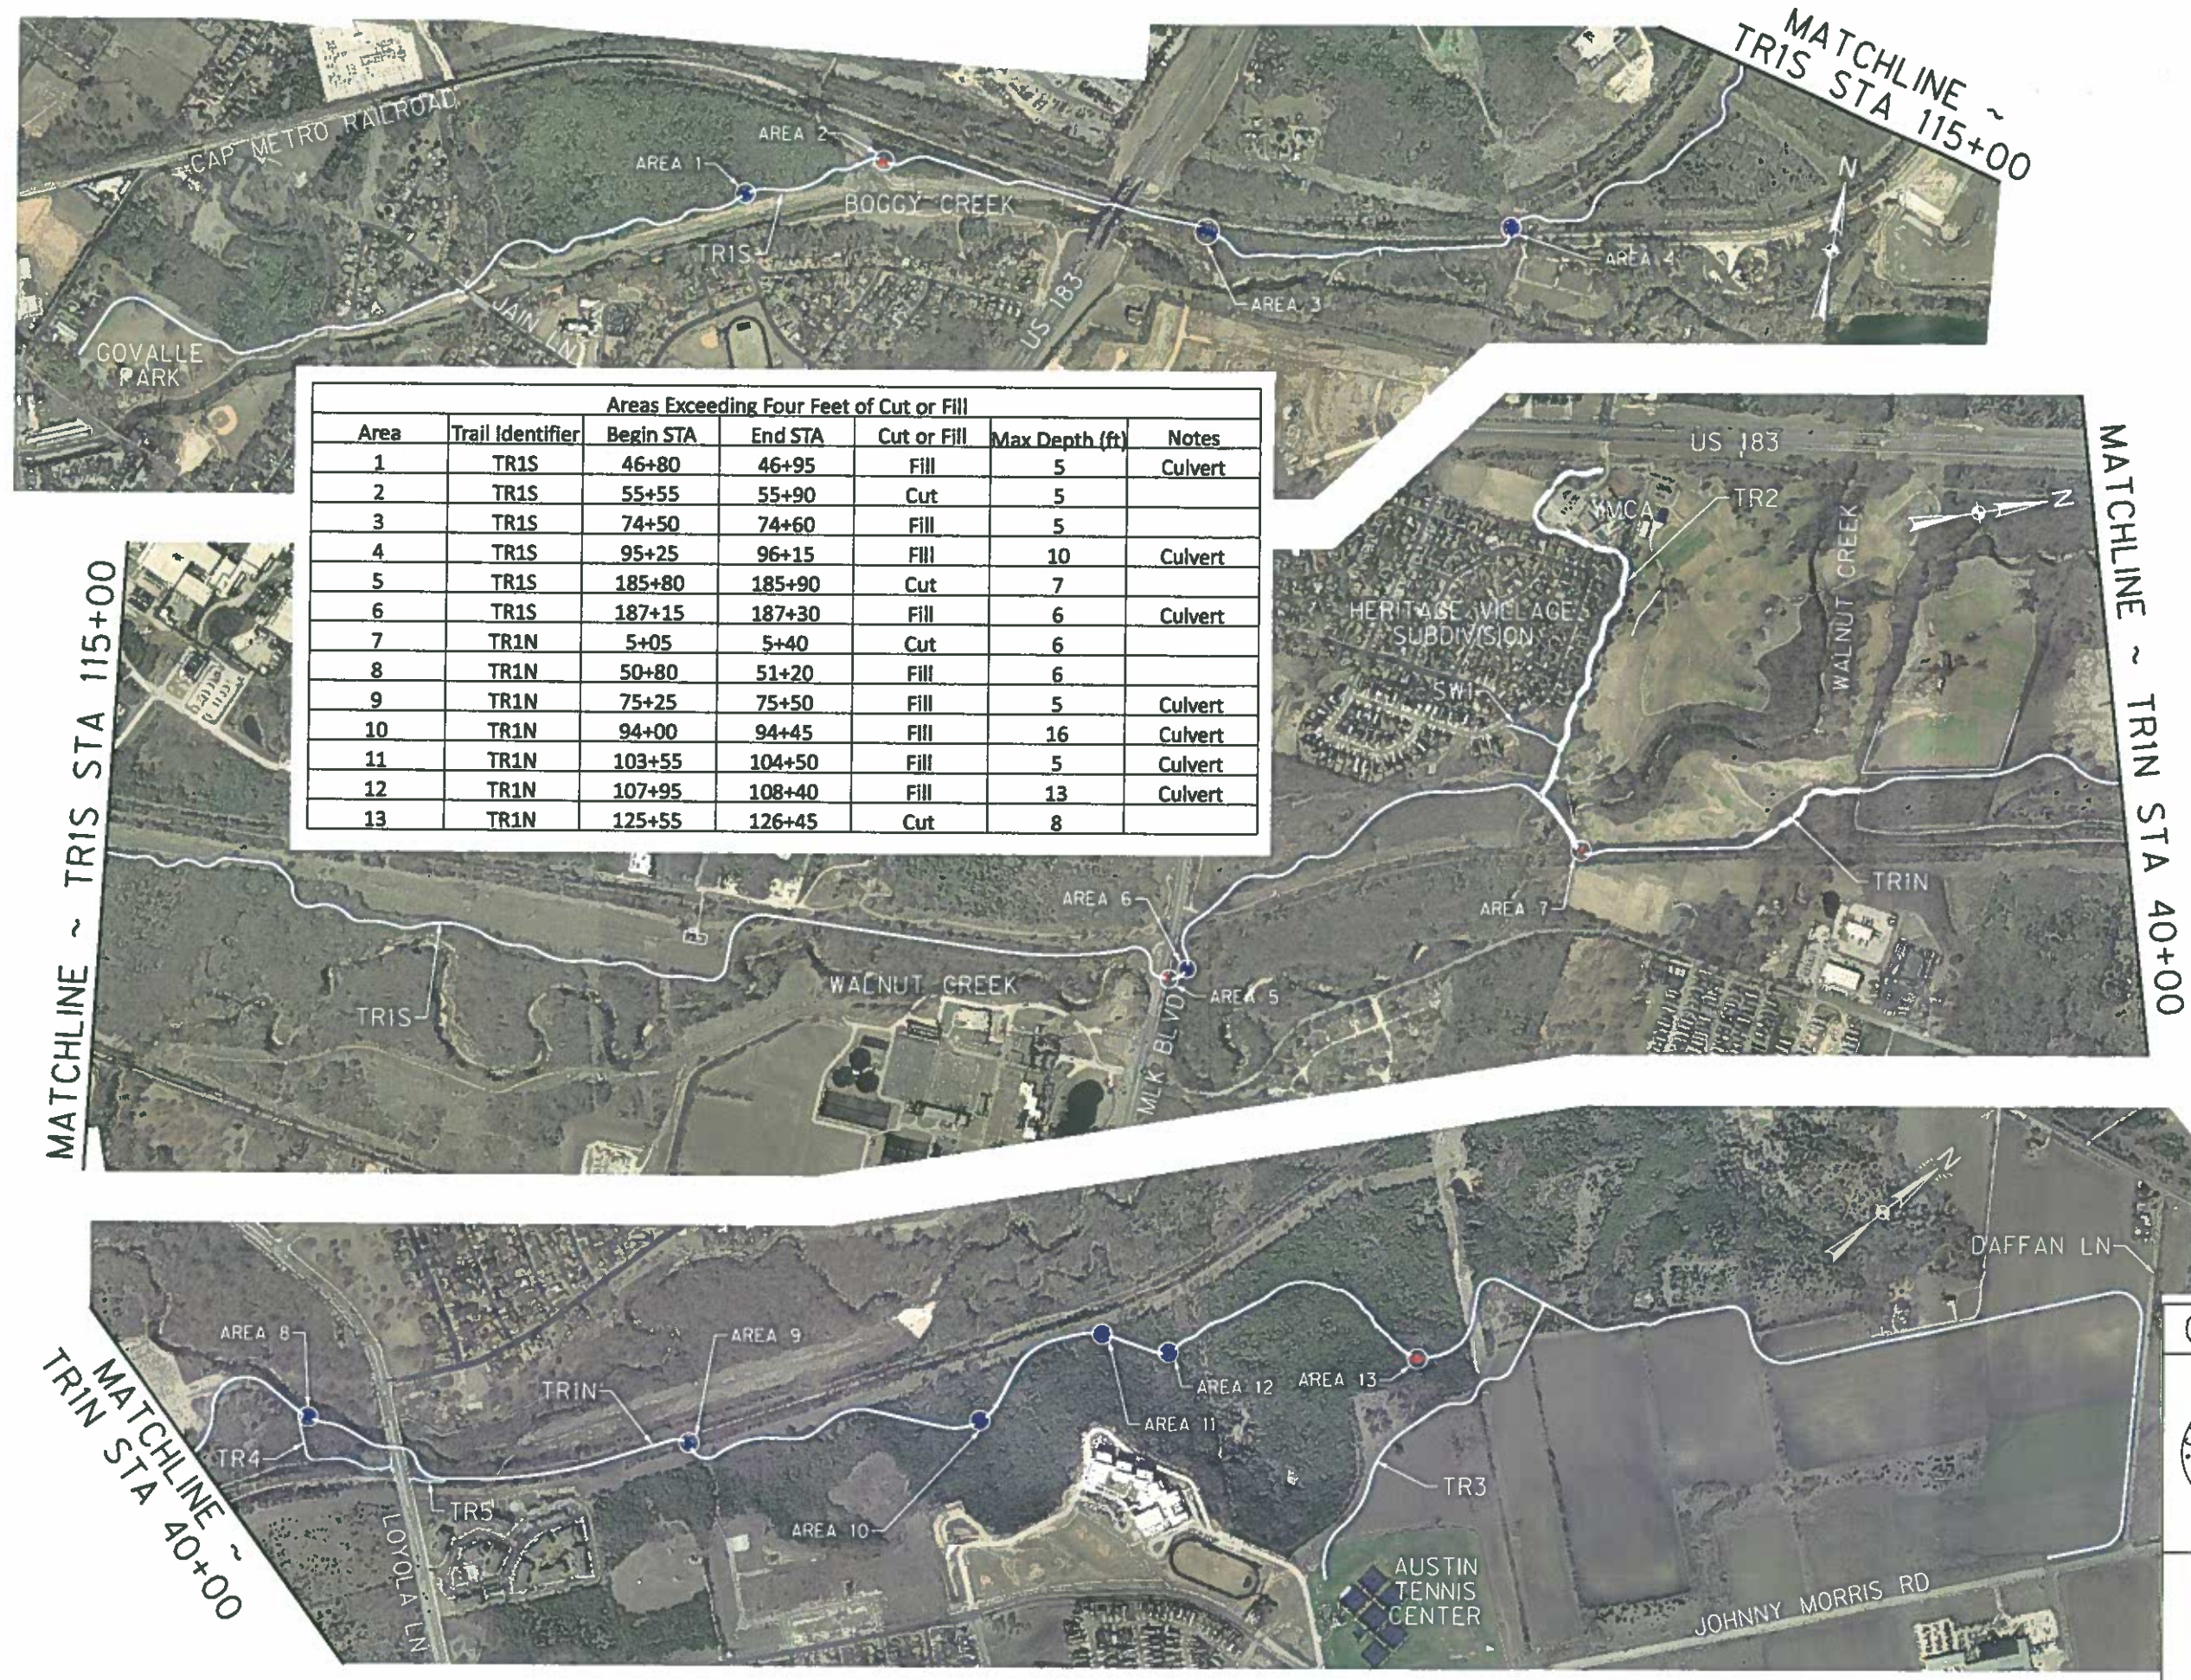

LEGEND

- FILL AREA > 4 FT
- CUT AREA > 4 FT

Areas Exceeding Four Feet of Cut or Fill						
Area	Trail Identifier	Begin STA	End STA	Cut or Fill	Max Depth (ft)	Notes
1	TR1S	46+80	46+95	Fill	5	Culvert
2	TR1S	55+55	55+90	Cut	5	
3	TR1S	74+50	74+60	Fill	5	
4	TR1S	95+25	96+15	Fill	10	Culvert
5	TR1S	185+80	185+90	Cut	7	
6	TR1S	187+15	187+30	Fill	6	Culvert
7	TR1N	5+05	5+40	Cut	6	
8	TR1N	50+80	51+20	Fill	6	
9	TR1N	75+25	75+50	Fill	5	Culvert
10	TR1N	94+00	94+45	Fill	16	Culvert
11	TR1N	103+55	104+50	Fill	5	Culvert
12	TR1N	107+95	108+40	Fill	13	Culvert
13	TR1N	125+55	126+45	Cut	8	

CUT & FILL EXHIBIT



CITY OF AUSTIN, TEXAS
PARKS AND RECREATION DEPARTMENT
MAILING ADDRESS:
200 S. LAMAR BLVD.
AUSTIN, TX 78704
(512) 974-6700 FAX: 974-7239



4030 WEST BRAKER LANE, SUITE 450
AUSTIN, TEXAS 78759-5356
TEL (512) 252-8184
FAX (512) 252-8141



SOUTHERN WALNUT CREEK HIKE AND BIKE TRAIL

AUSTIN, TEXAS



April 2011




0' 500' 1000' 1500' 2000' 4000'

GRAPHIC SCALE



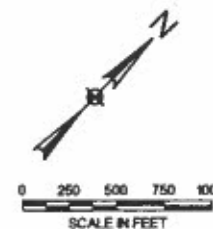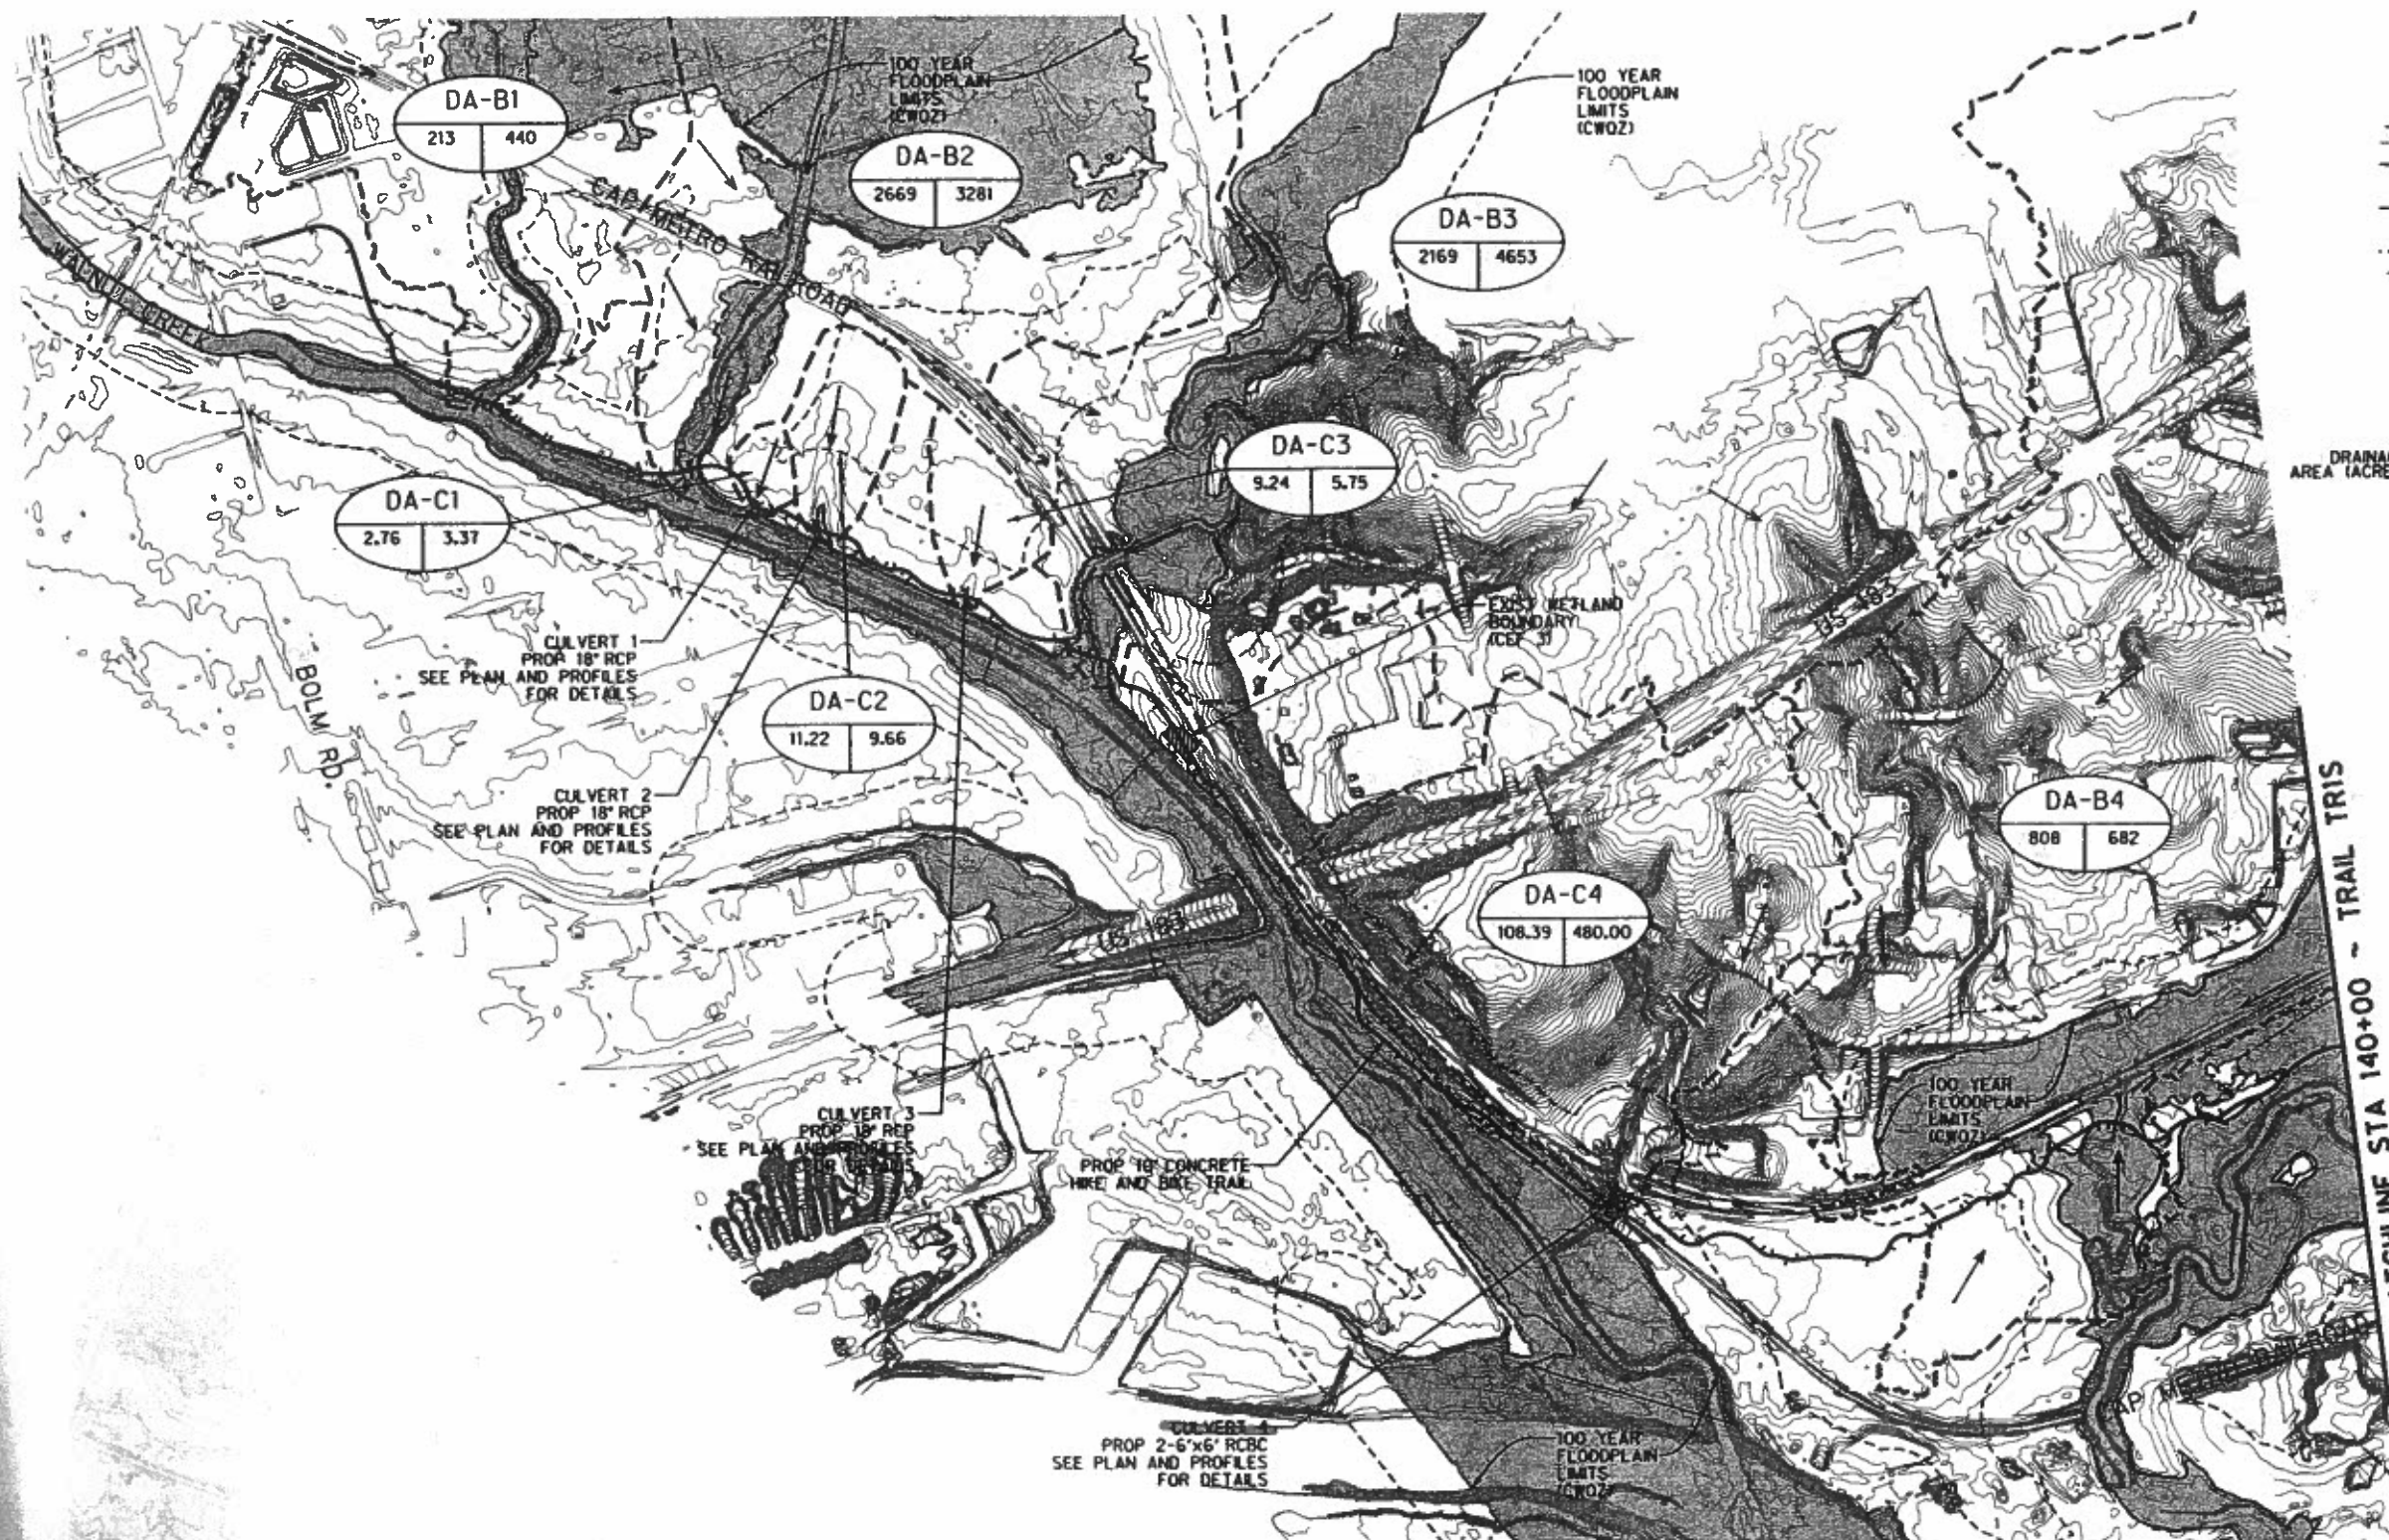

- LEGEND**
- EXISTING CONTOUR
 - - - WATER QUALITY TRANSITION ZONE LIMITS
 - CITY OF AUSTIN DEVELOPED 100 YR FLOODPLAIN LIMITS
 - - - DRAINAGE DIVIDE
 - FLOW ARROW

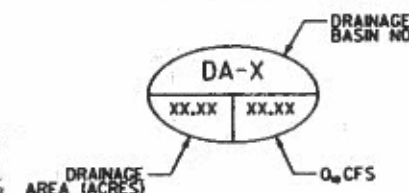

CITY OF AUSTIN, TEXAS
PARKS AND RECREATION DEPARTMENT
MAILING ADDRESS
200 S. LAMAR BLVD.
AUSTIN, TX 78704




Half Associates TYPE Firm No. 312
HALFF
4030 WEST BRAKER LANE, SUITE 450
AUSTIN, TEXAS 78759-5356
TEL (512) 252-8184
FAX (512) 252-8141

CASE NO. SPC-2010-0367C
DRAWN BY:
DESIGNED BY:
TITLE:
**SOUTHERN WALNUT CREEK
HIKE AND BIKE TRAIL**
OVERALL DRAINAGE AREA MAP
TRIS STA 0+00 TO TRIS STA 140+00



FOR CITY USE ONLY

SHEET NO.
150 OF 372

NOT FOR BIDDING OR CONSTRUCTION

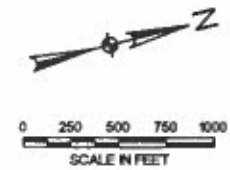

- LEGEND**
- EXISTING CONTOUR
 - - - WATER QUALITY TRANSITION ZONE LIMITS
 - CITY OF AUSTIN DEVELOPED 100 YR FLOODPLAIN LIMITS
 - - - DRAINAGE DIVIDE
 - FLOW ARROW

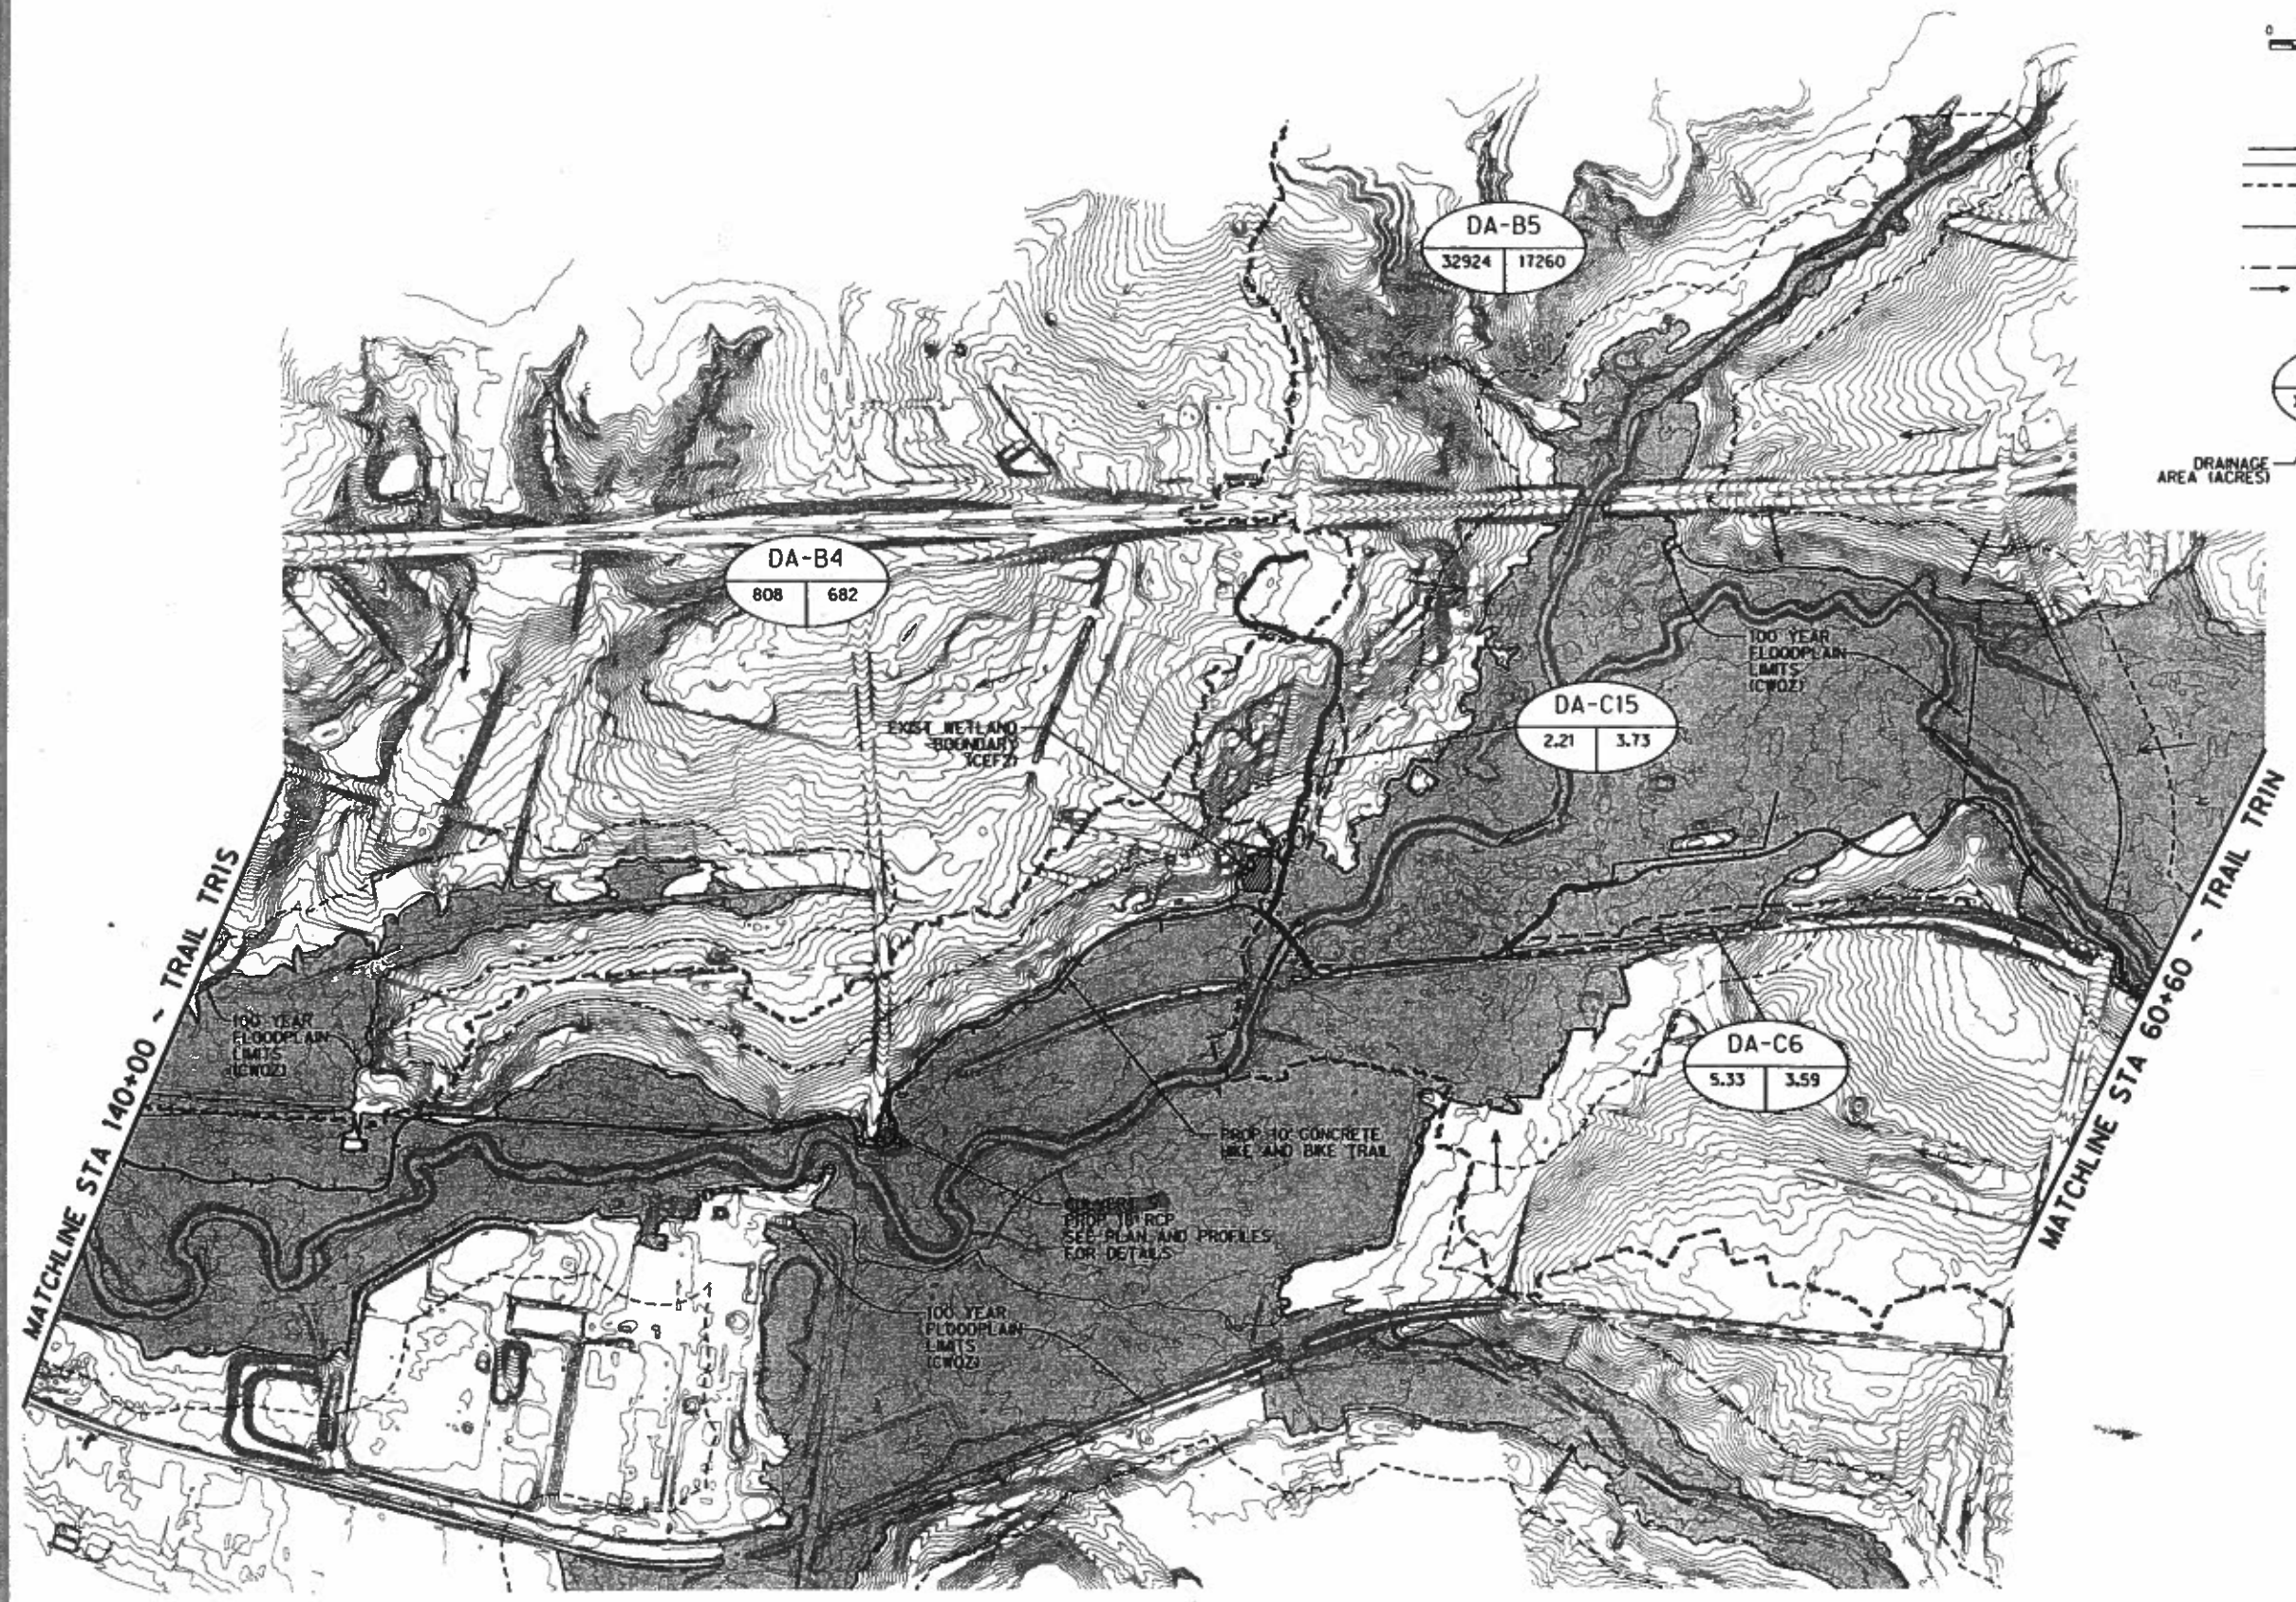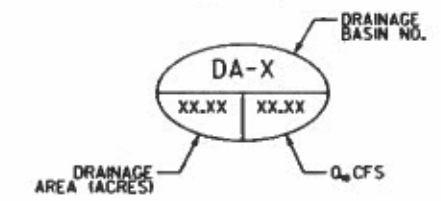

05-28-2011

CITY OF AUSTIN, TEXAS
PARKS AND RECREATION DEPARTMENT
MAILING ADDRESS:
200 S. LAMAR BLVD.
AUSTIN, TX 78704
(512) 974-6700 FAX: 974-7239





HALFF
4030 WEST BRAKER LANE, SUITE 450
AUSTIN, TEXAS 78759-5356
TEL (512) 252-8184
FAX (512) 252-8141

SOUTHERN WALNUT CREEK
HIKE AND BIKE TRAIL
OVERALL DRAINAGE AREA MAP
STA 140+00 (S) TO STA 60+60 (N)


CASE NO. SPC-2010-0367C
DRAWN BY:
DESIGNED BY:
TITLE:

FOR CITY USE ONLY

MATCHLINE STA 60+60 - TRAIL TRIN

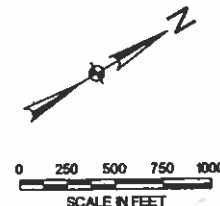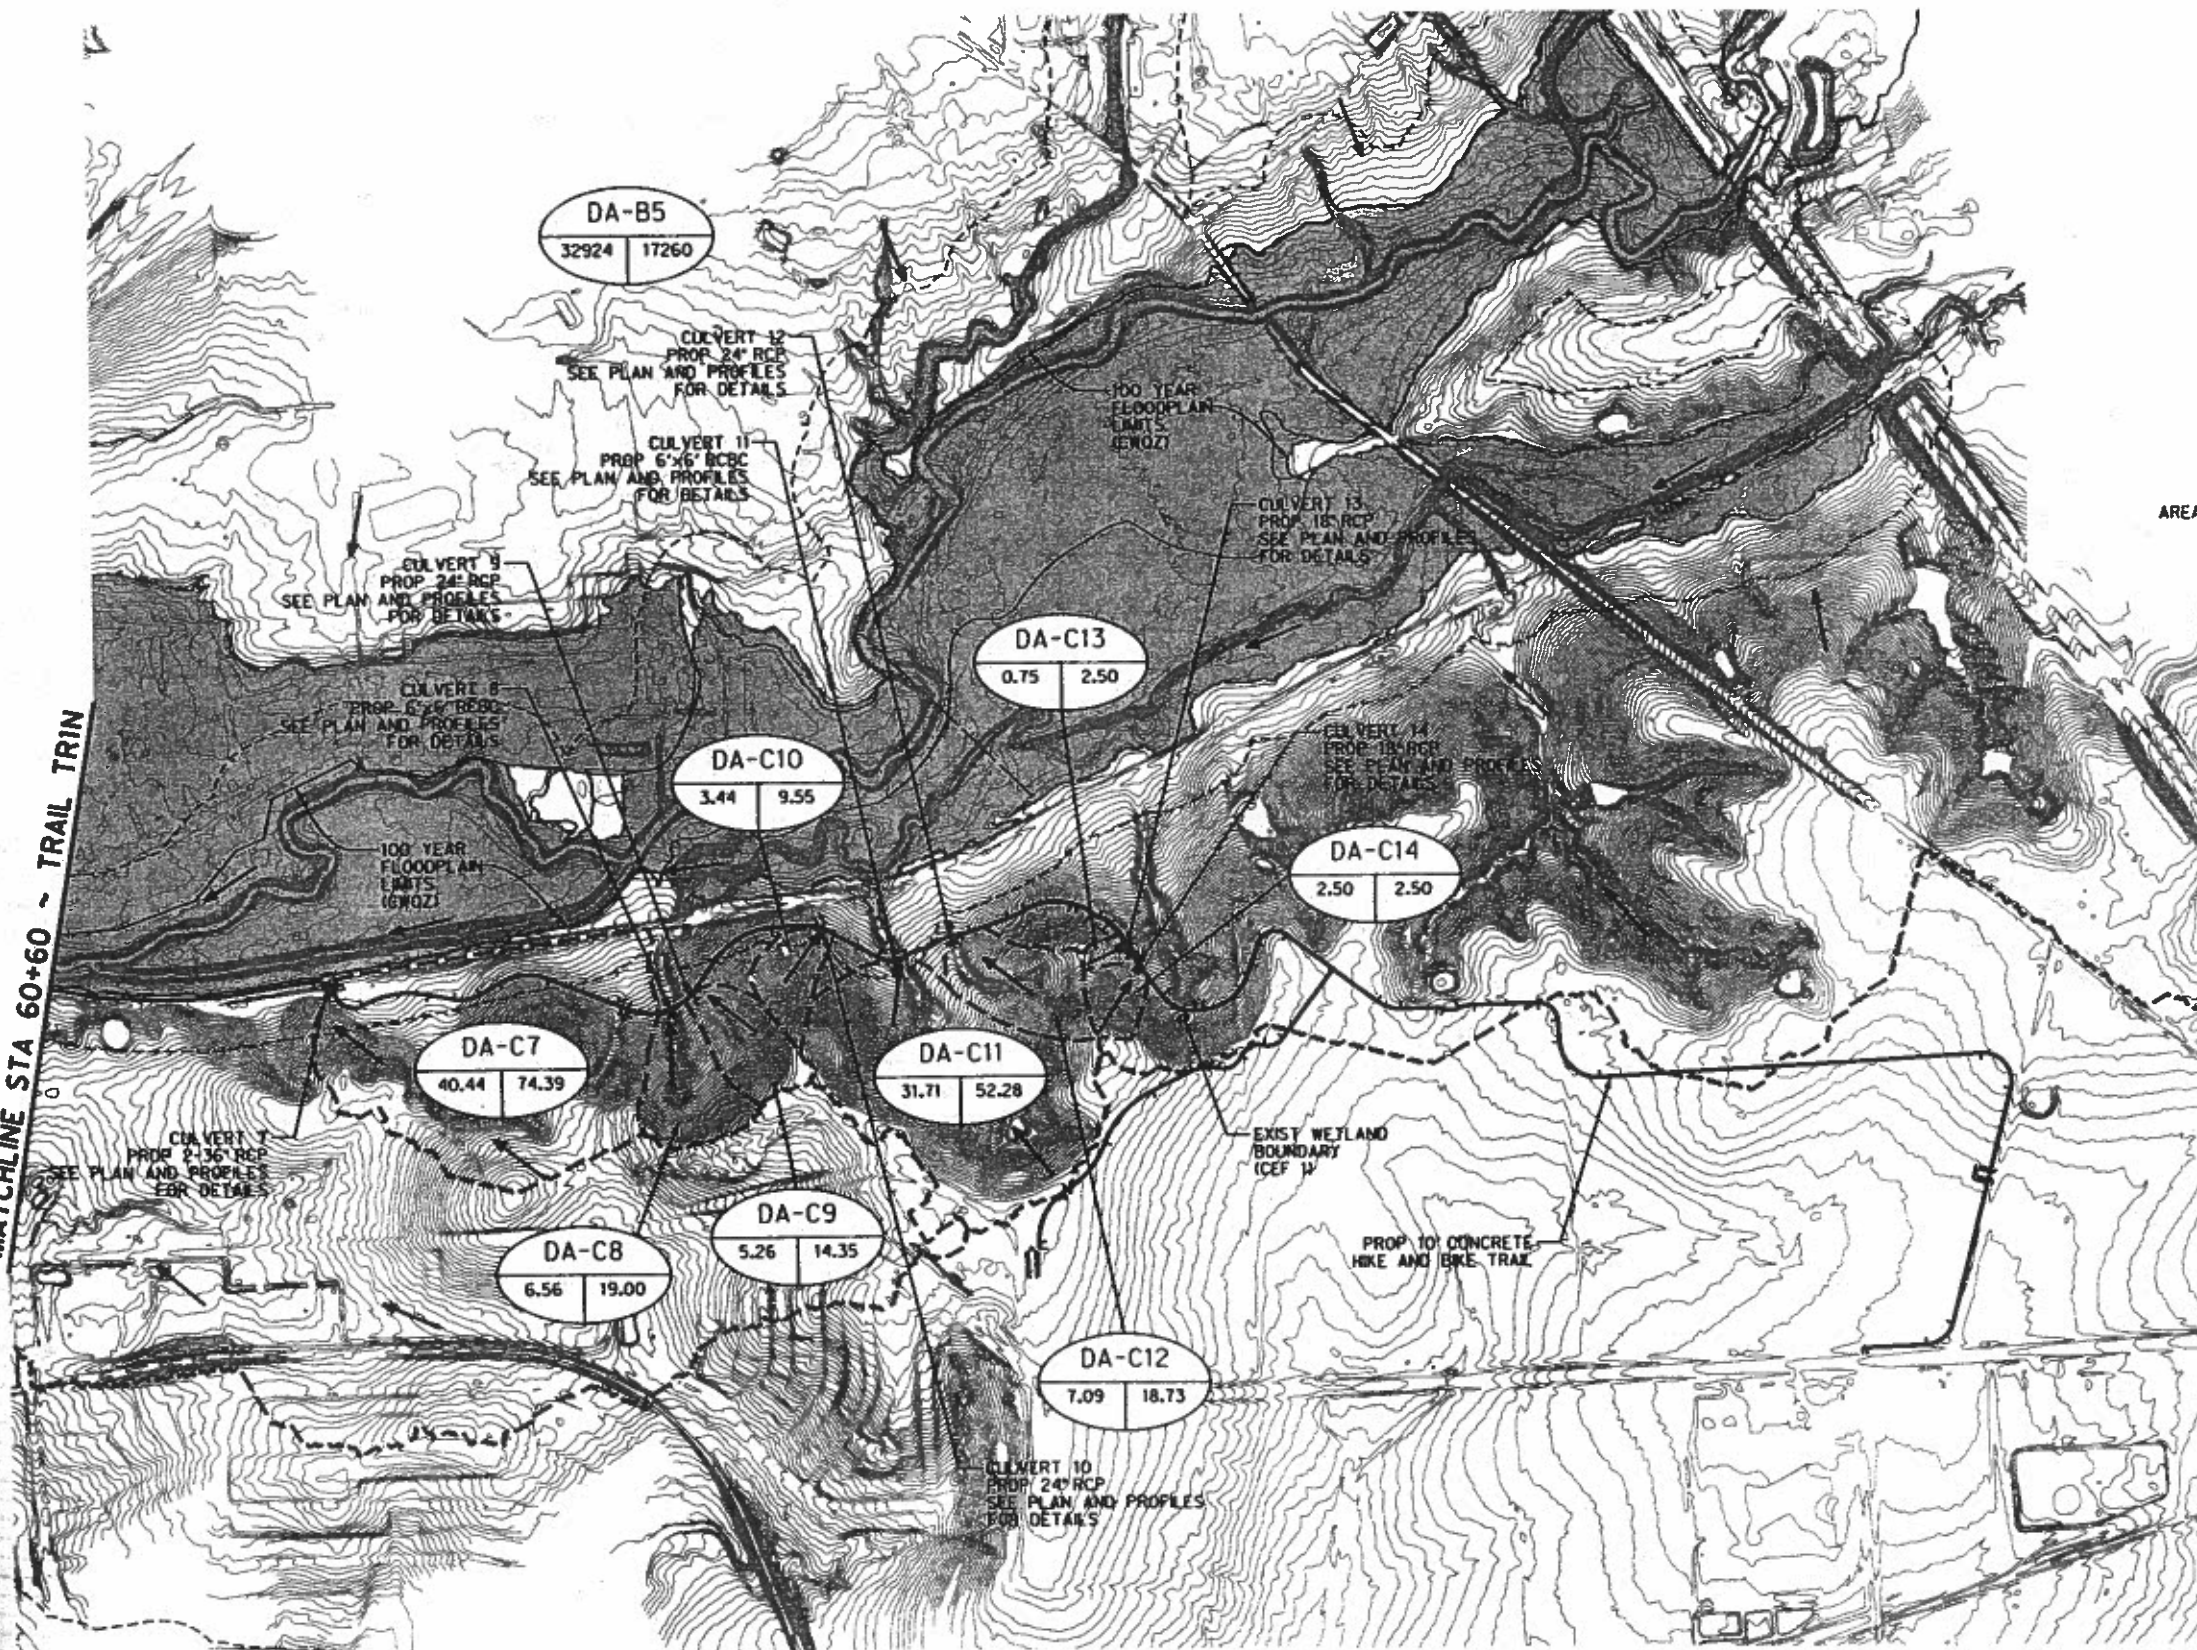

- LEGEND**
- EXISTING CONTOUR
 - STREAM CENTERLINE
 - WATER QUALITY TRANSITION ZONE LIMITS
 - CITY OF AUSTIN DEVELOPED 100 YR FLOODPLAIN LIMITS
 - DRAINAGE DIVIDE
 - FLOW ARROW

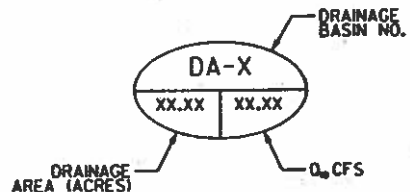

Kim E. Lowe
03-20-2011



CITY OF AUSTIN, TEXAS
PARKS AND RECREATION DEPARTMENT
MAILING ADDRESS:
200 S. LAMAR BLVD.
AUSTIN, TX 78704
(512) 974-6700 FAX: 974-7239



HALFF
4030 WEST BRAKER LANE, SUITE 450
AUSTIN, TEXAS 78759-5356
TEL (512) 252-8184
FAX (512) 252-8141

SOUTHERN WALNUT CREEK
HIKE AND BIKE TRAIL
OVERALL DRAINAGE AREA MAP
TRIN STA 60+60 TO TRIN STA 104+60

CASE NO. SPC-2010-0367C
DRAWN BY:
DESIGNED BY:
TITLE:

FOR CITY USE ONLY

NOT FOR BIDDING OR CONSTRUCTION