


Proposed Storm Drain Realignment through Park Land

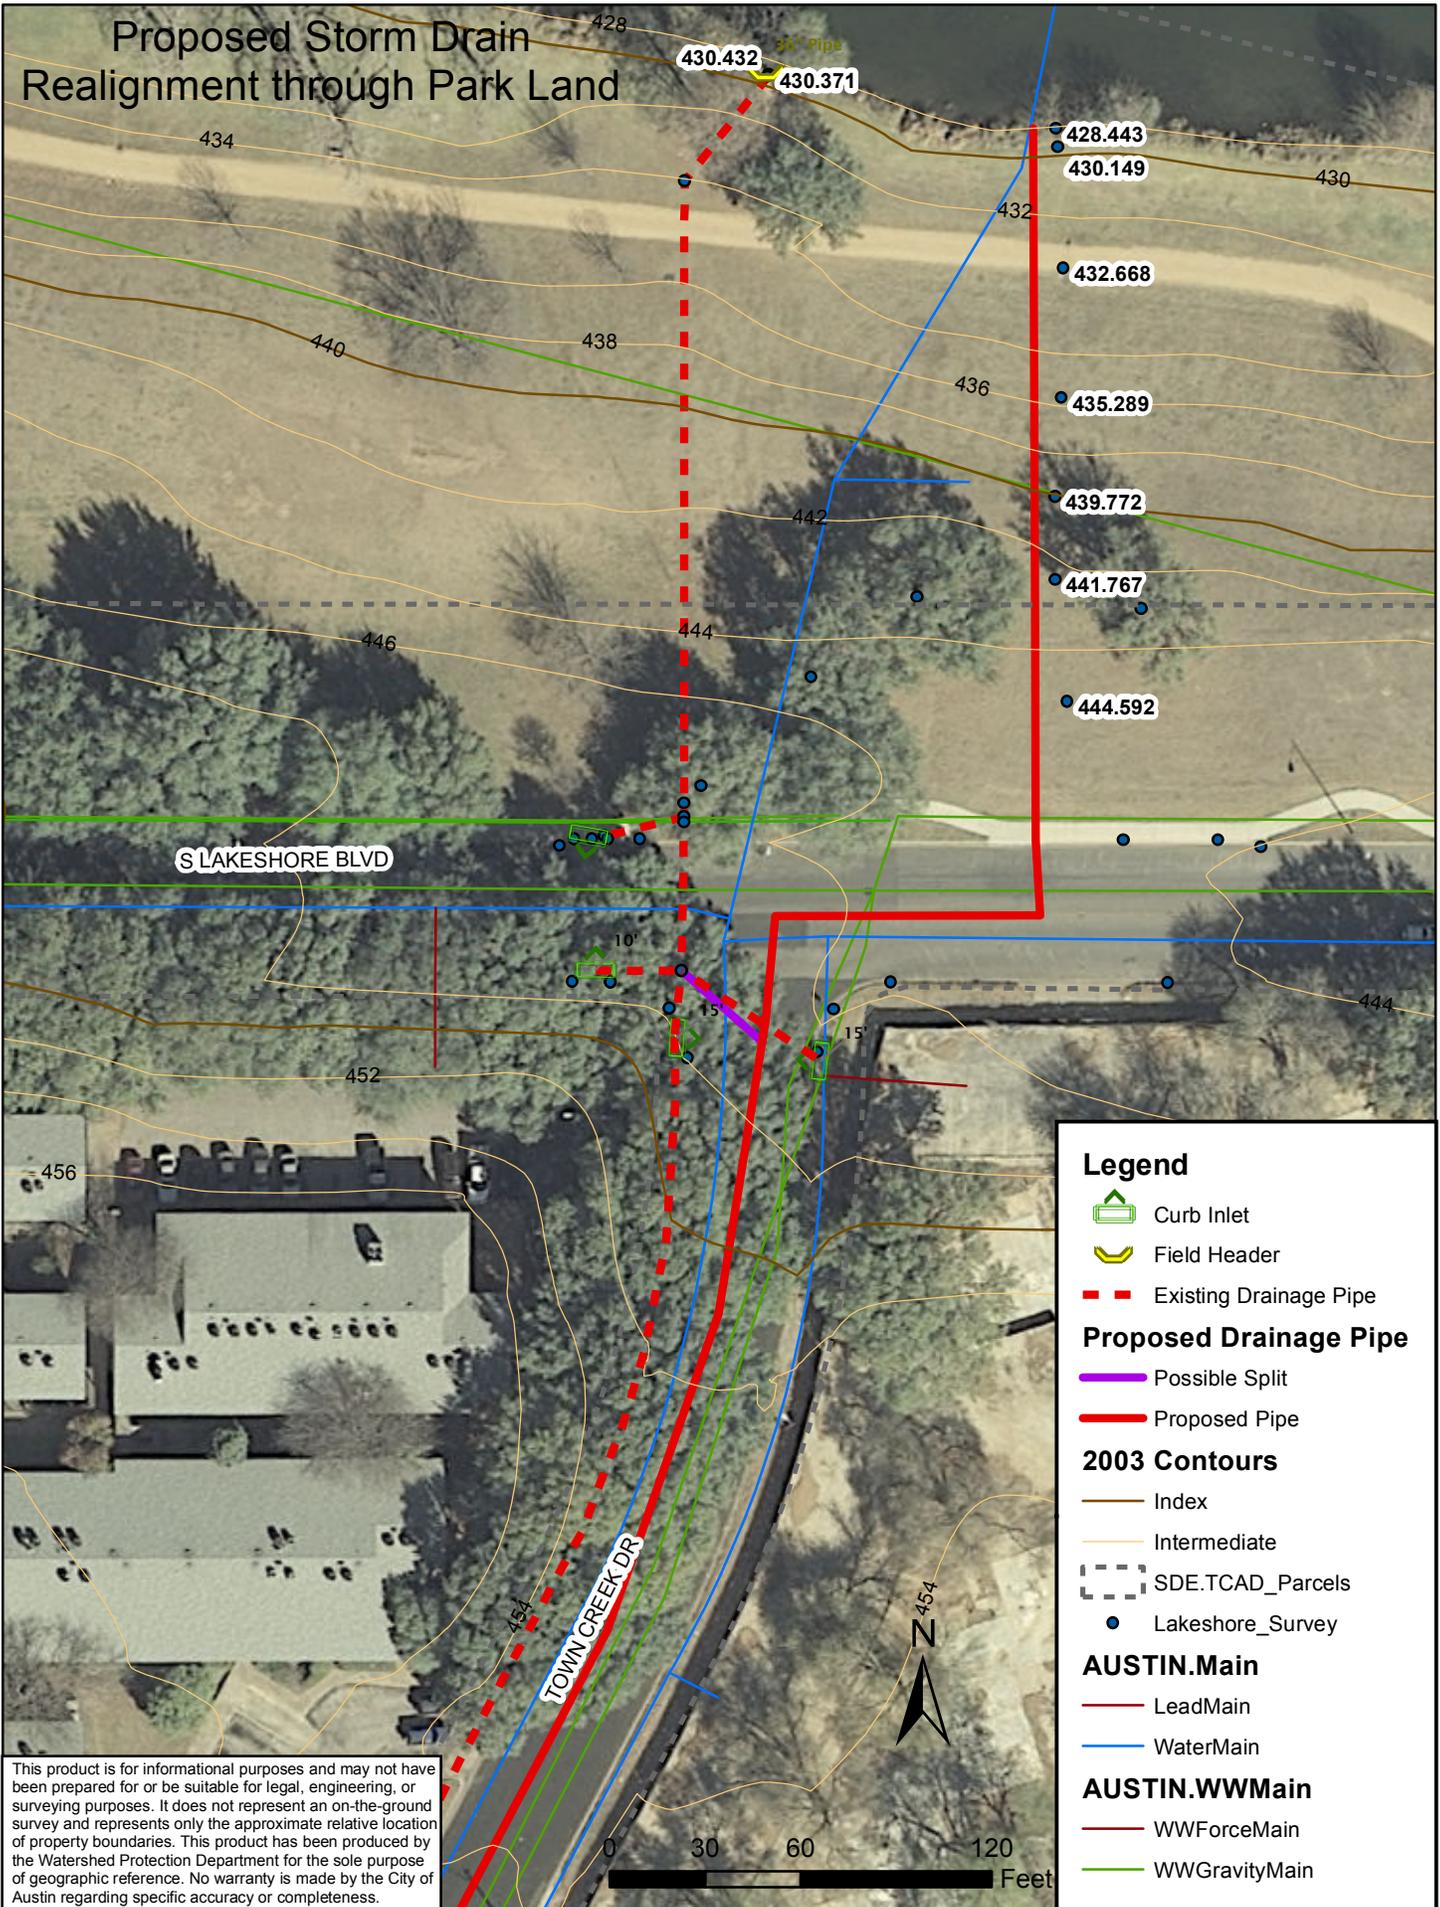

- Legend**
- Curb Inlet
 - Field Header
 - Existing Drainage Pipe
 - Possible Split
 - Proposed Pipe
- Proposed Drainage Pipe**
- Possible Split
 - Proposed Pipe
- 2003 Contours**
- Index
 - Intermediate
- SDE.TCAD_Parcels**
- SDE.TCAD_Parcels
- Lakeshore_Survey**
- Lakeshore_Survey
- AUSTIN.Main**
- LeadMain
 - WaterMain
- AUSTIN.WWMMain**
- WWForceMain
 - WWGravityMain

This product is for informational purposes and may not have been prepared for or be suitable for legal, engineering, or surveying purposes. It does not represent an on-the-ground survey and represents only the approximate relative location of property boundaries. This product has been produced by the Watershed Protection Department for the sole purpose of geographic reference. No warranty is made by the City of Austin regarding specific accuracy or completeness.