
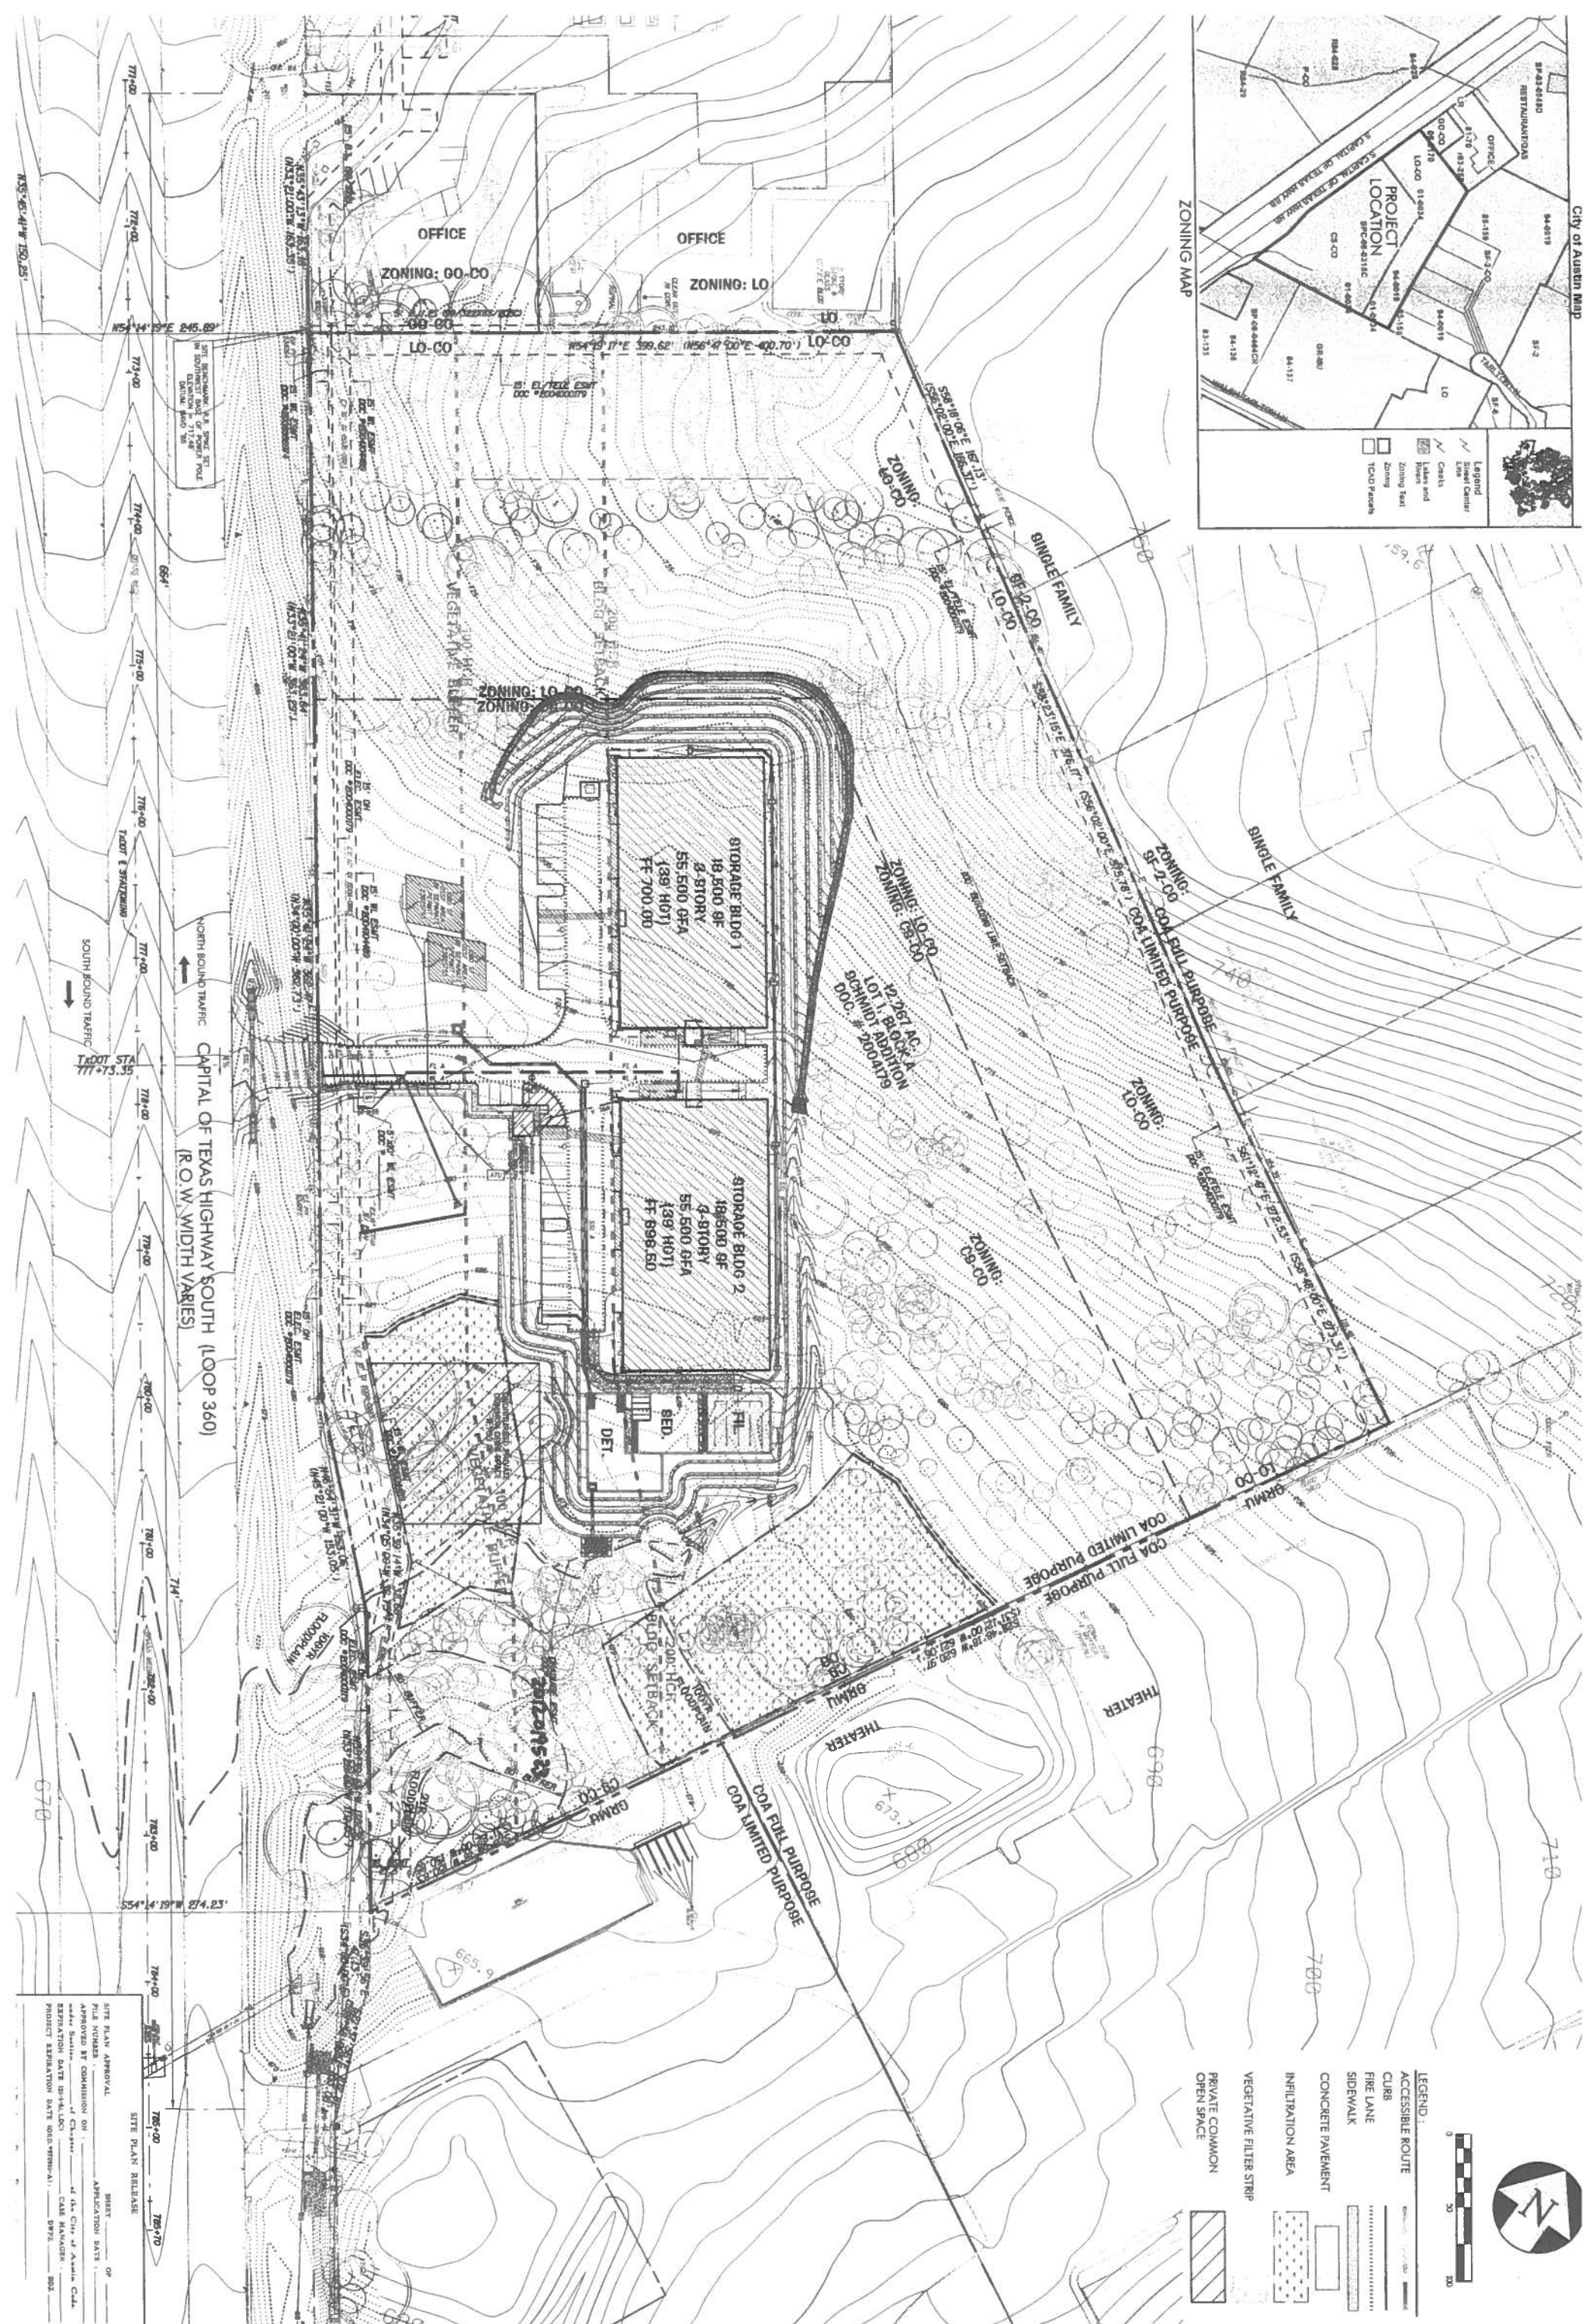


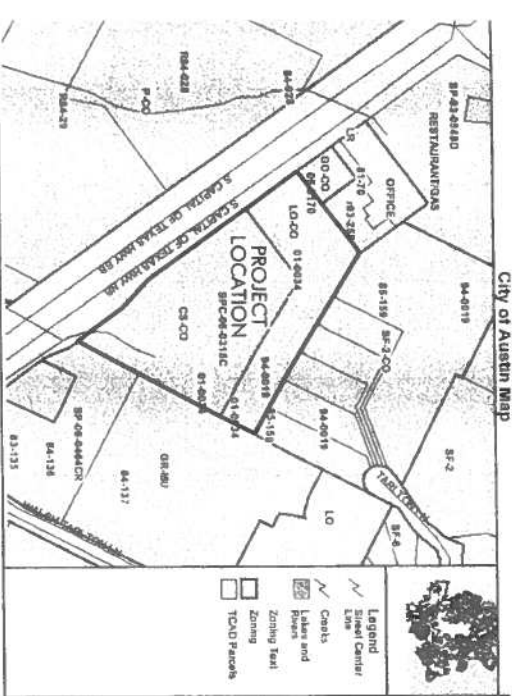

- LEGEND:
- ACCESSIBLE ROUTE
 - CURB
 - FIRE LANE
 - SIDEWALK
 - CONCRETE PAVEMENT
 - INFILTRATION AREA
 - VEGETATIVE FILTER STRIP
 - PRIVATE COMMON OPEN SPACE

SITE PLAN APPROVAL

FILE NUMBER

APPROVED BY COMMISSION ON

EXPIRATION DATE

PROJECT EXPIRATION DATE

Loop 360 Climaticized Self Storage

SITE IMPROVEMENTS

2631 SOUTH CAPITAL OF TX HWY NB

OVERALL PROJECT LAYOUT

LONGARO & CLARKE
Consulting Engineers

Lead Development • Stormwater Management • Water Resources

7501 North Capital of Texas Highway • Building A • Suite 250 Austin, Texas 78751

(512) 300-0228 • www.LongaroClarke.com • TBPPE Reg. No. F-544

STATE OF TEXAS
ALEX G. CLARKE
65100
2/2/2012

DRAFTING	
DESIGN	
STANDARDS	
QUALITY	