


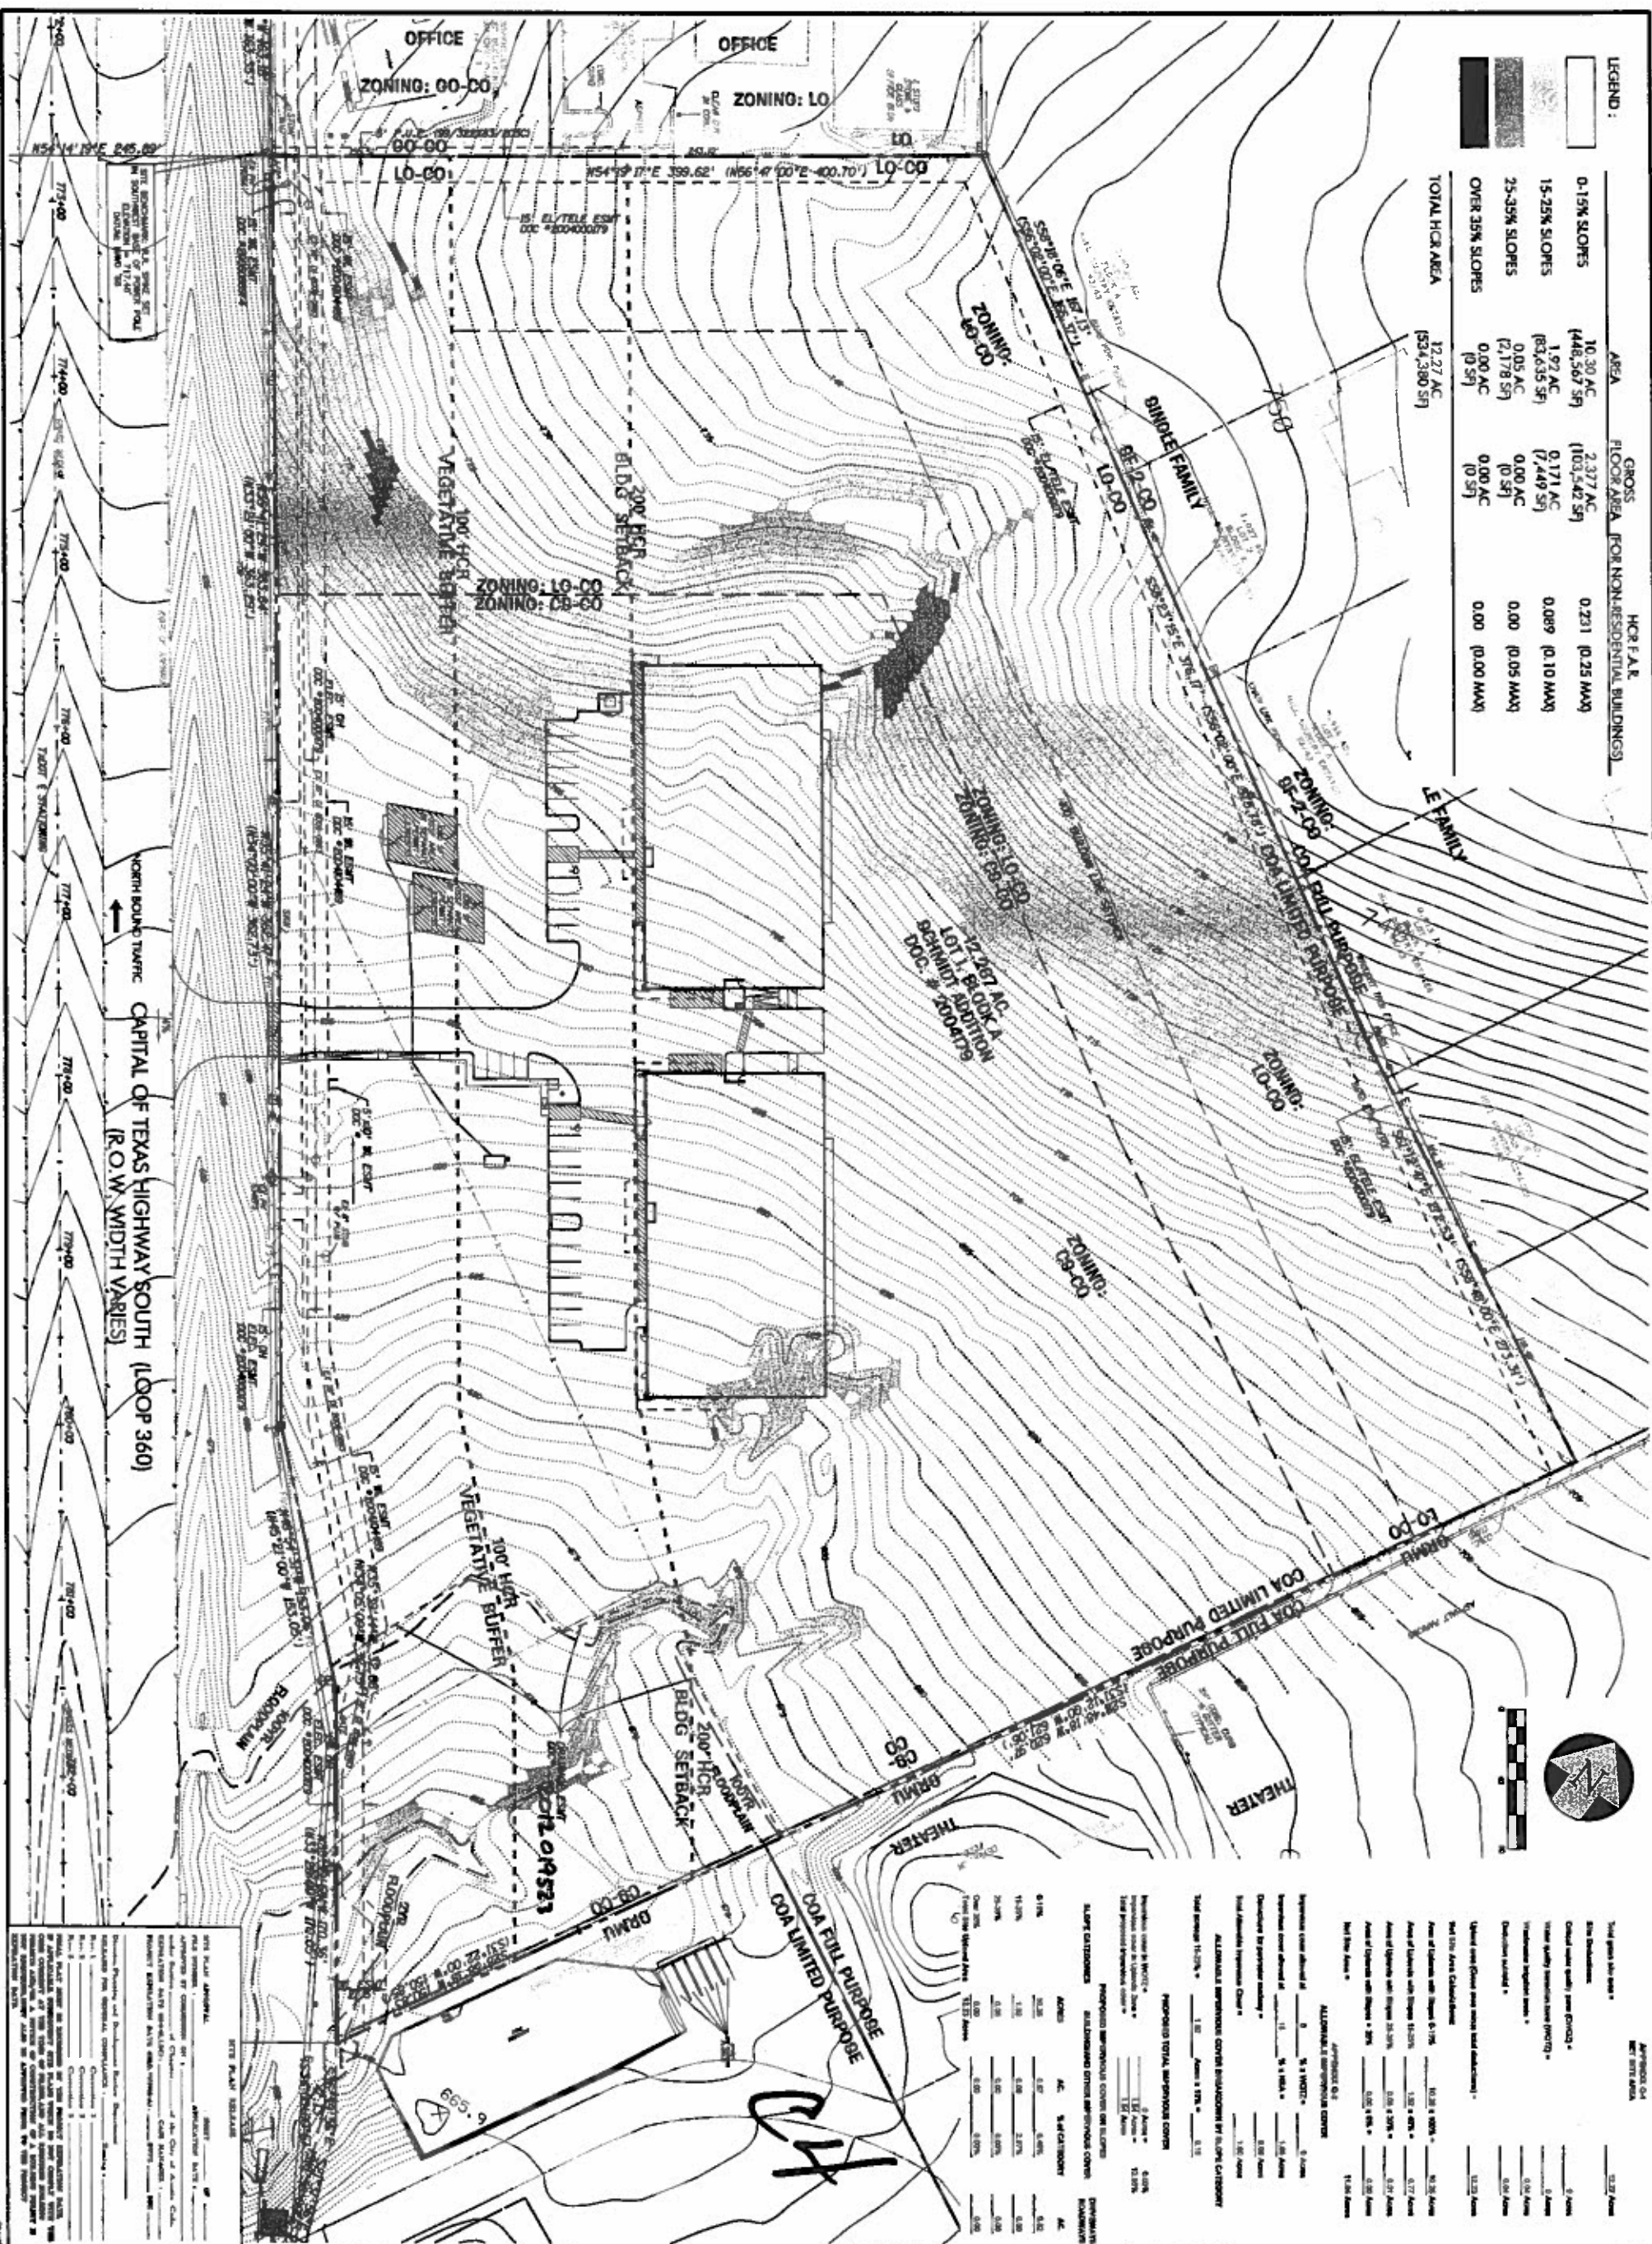

LEGEND:

AREA	GROSS FLOOR AREA (FOR NON-RESIDENTIAL BUILDINGS)	HCR F.A.R.
0-15% SLOPES	10.30 AC (448,567 SF)	0.231 (0.25 MAX)
15-25% SLOPES	1.97 AC (83,635 SF)	0.089 (0.10 MAX)
25-35% SLOPES	0.05 AC (2,178 SF)	0.00 (0.05 MAX)
OVER 35% SLOPES	0.00 AC (0 SF)	0.00 (0.00 MAX)






LONGARO & CLARKE
Consulting Engineers
Land Development • Stormwater Management • Water Resources
7001 North Capital of Texas Highway Building A Suite 250 Austin, Texas 78738
(512) 300-0228 • www.LongaroClarke.com • TDE Reg. No. 7-544

Loop 360 Climatized Self Storage
SITE IMPROVEMENTS
2631 SOUTH CAPITAL OF TX HWY NB
SLOPE MAP

5
48
SL0

DATE: 11/11/2011
DESIGNER: [Signature]
CHECKER: [Signature]
APPROVER: [Signature]

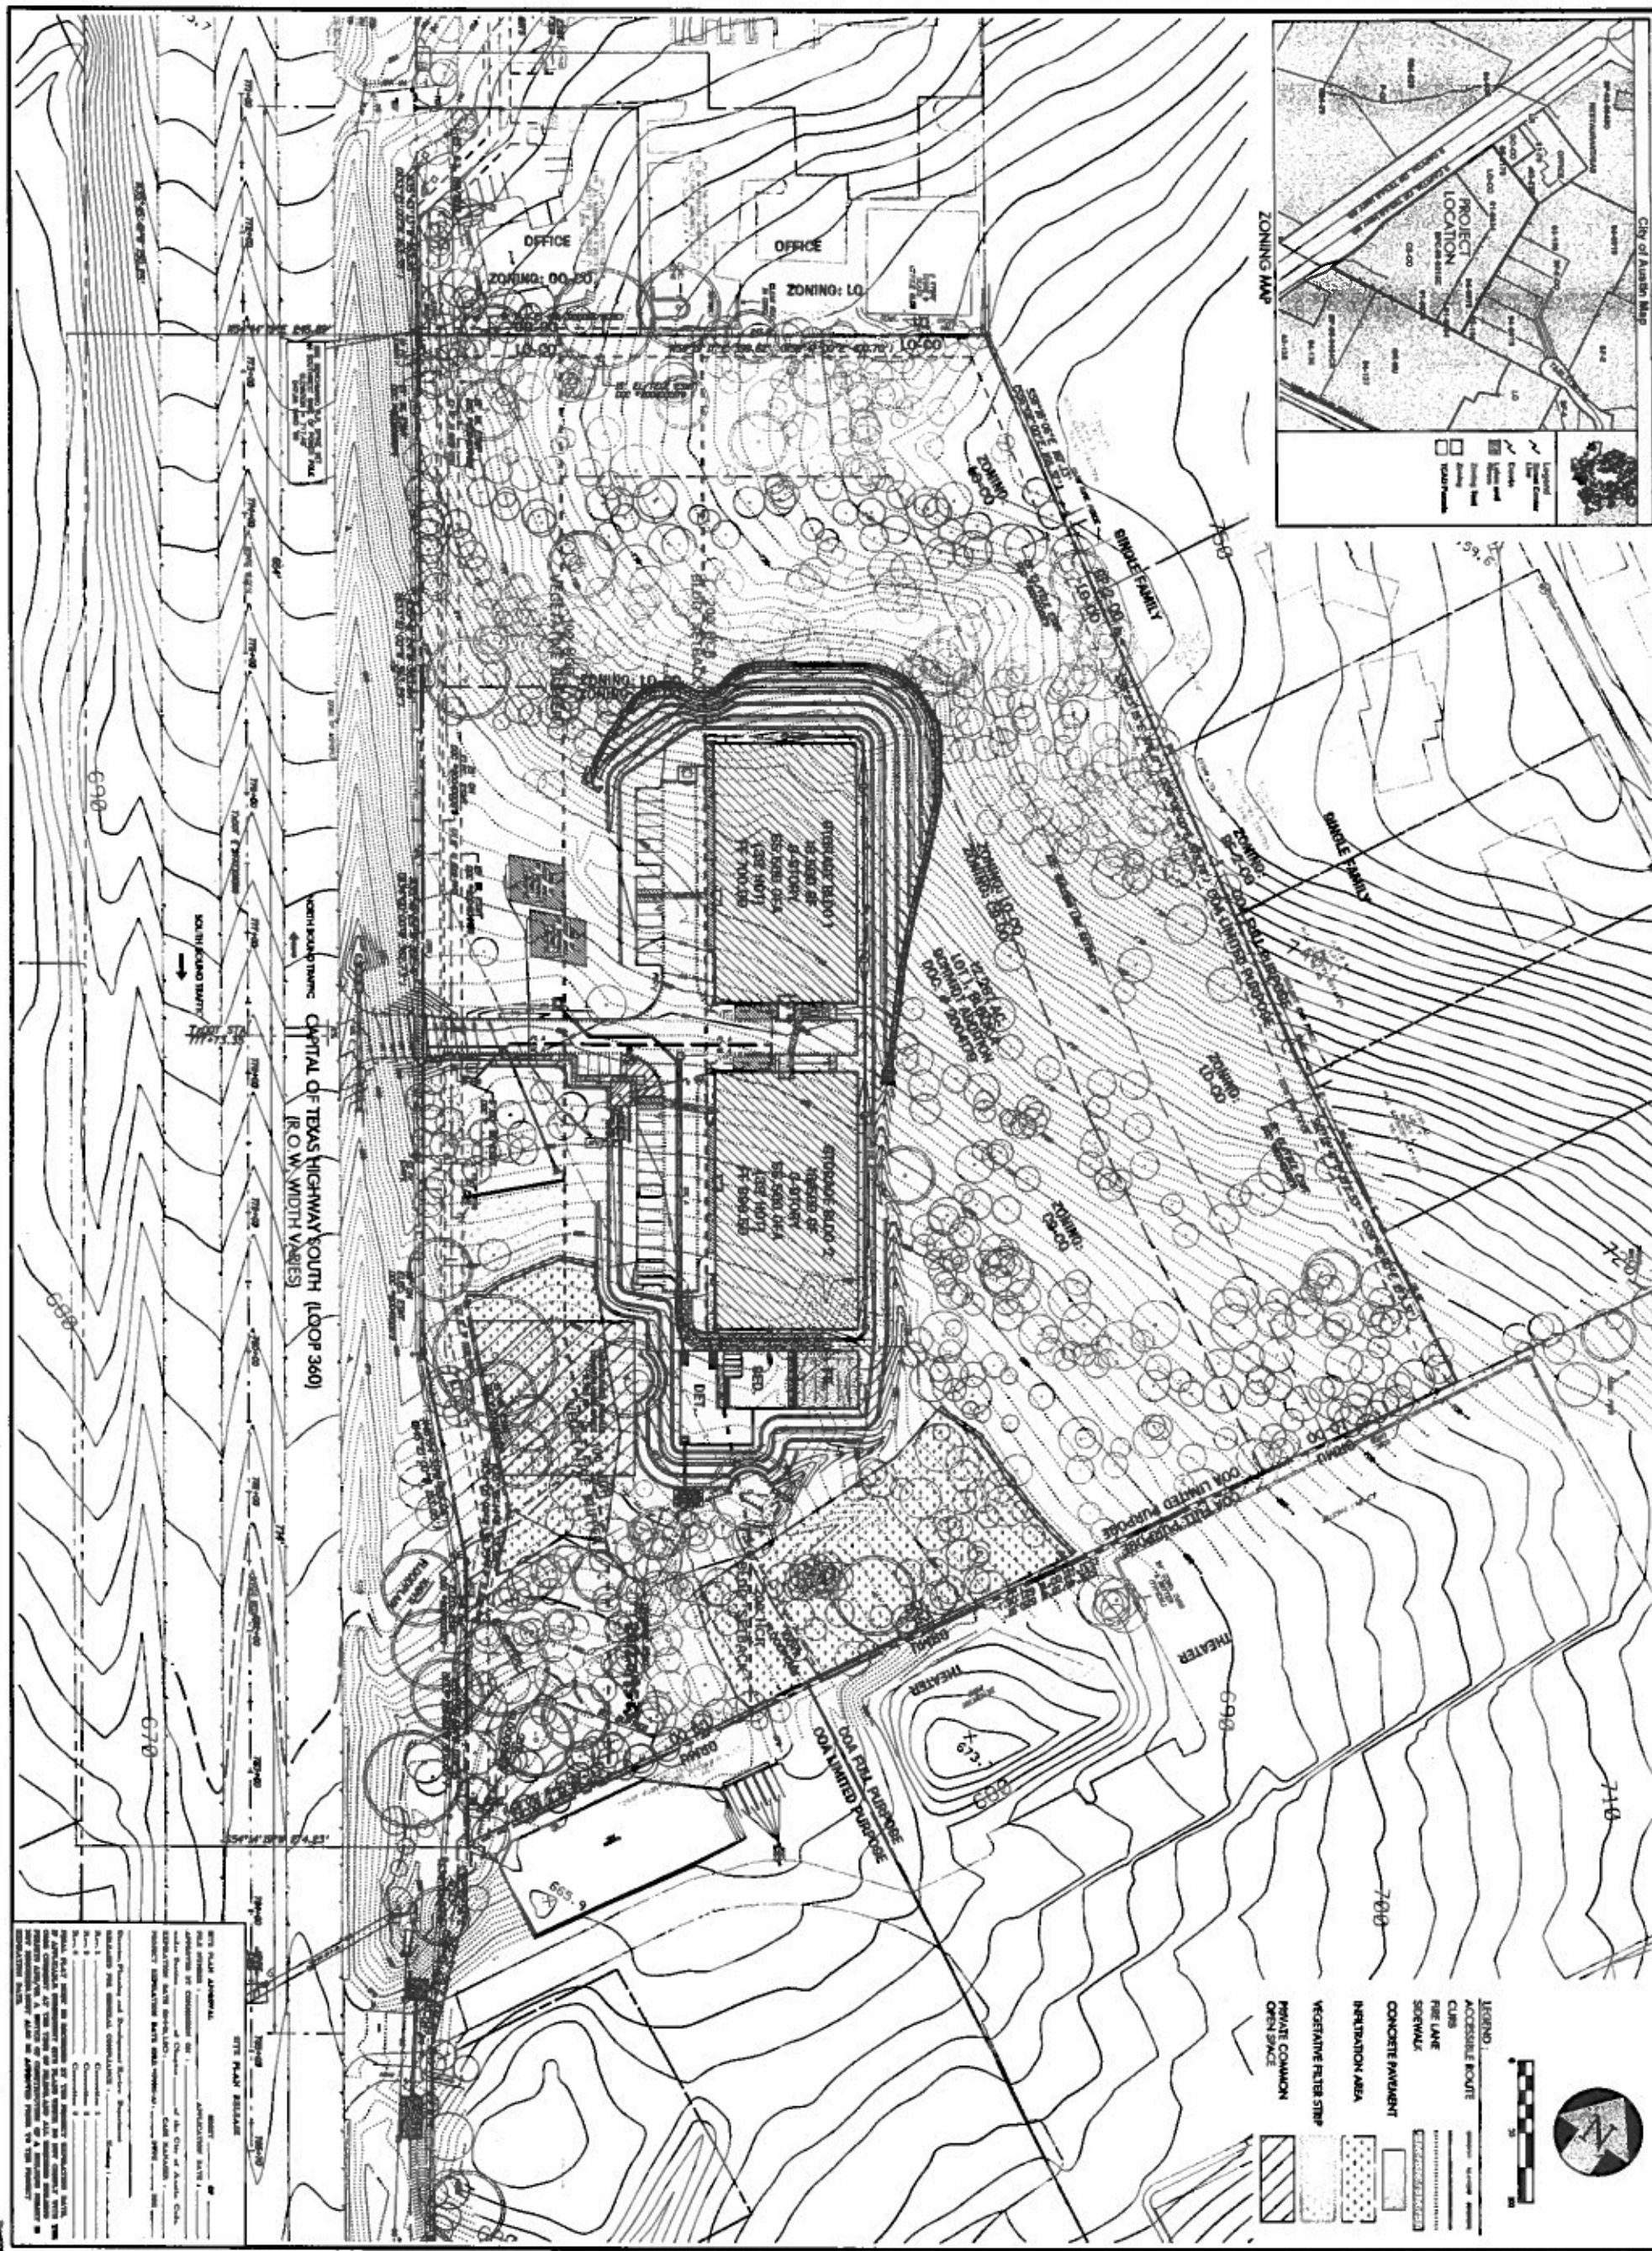

6/48

PL0

EC LONGARO & CLARKE
Consulting Engineers
Land Development • Stormwater Management • Water Resources
7501 North Capital of Texas Highway Building A - Suite 250 Austin, Texas 78738
512.308.0280 - www.LongaroClarke.com - TDD: 512.308.0280

STATE OF TEXAS
ALAN S. CLARKE
63100
Professional Engineer

Loop 360 Climatized Self Storage
SITE IMPROVEMENTS
2631 SOUTH CAPITAL OF TX HWY NB
OVERALL PROJECT LAYOUT

DATE	DESCRIPTION

REVISIONS




NO.	DATE	DESCRIPTION

DESIGNED BY

DRAWN BY

CHECKED BY





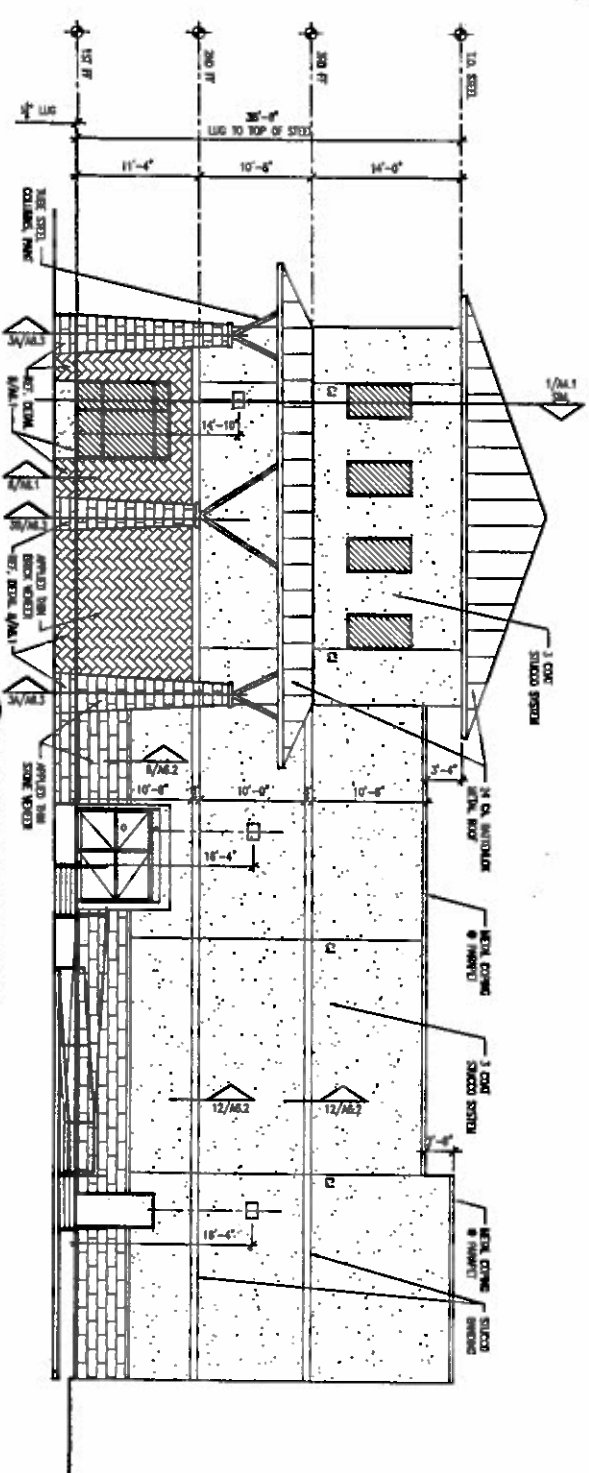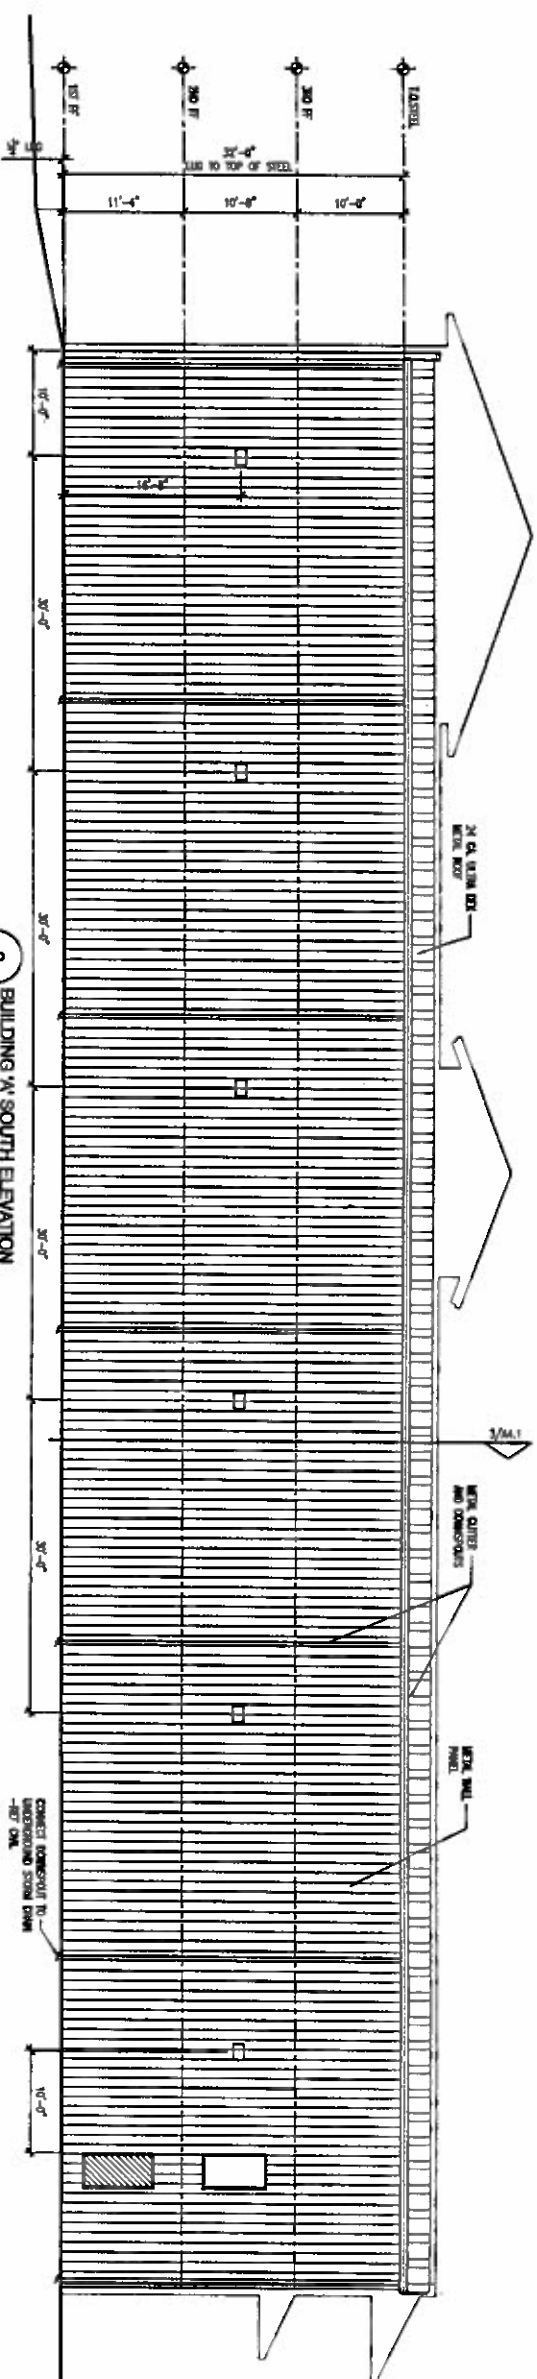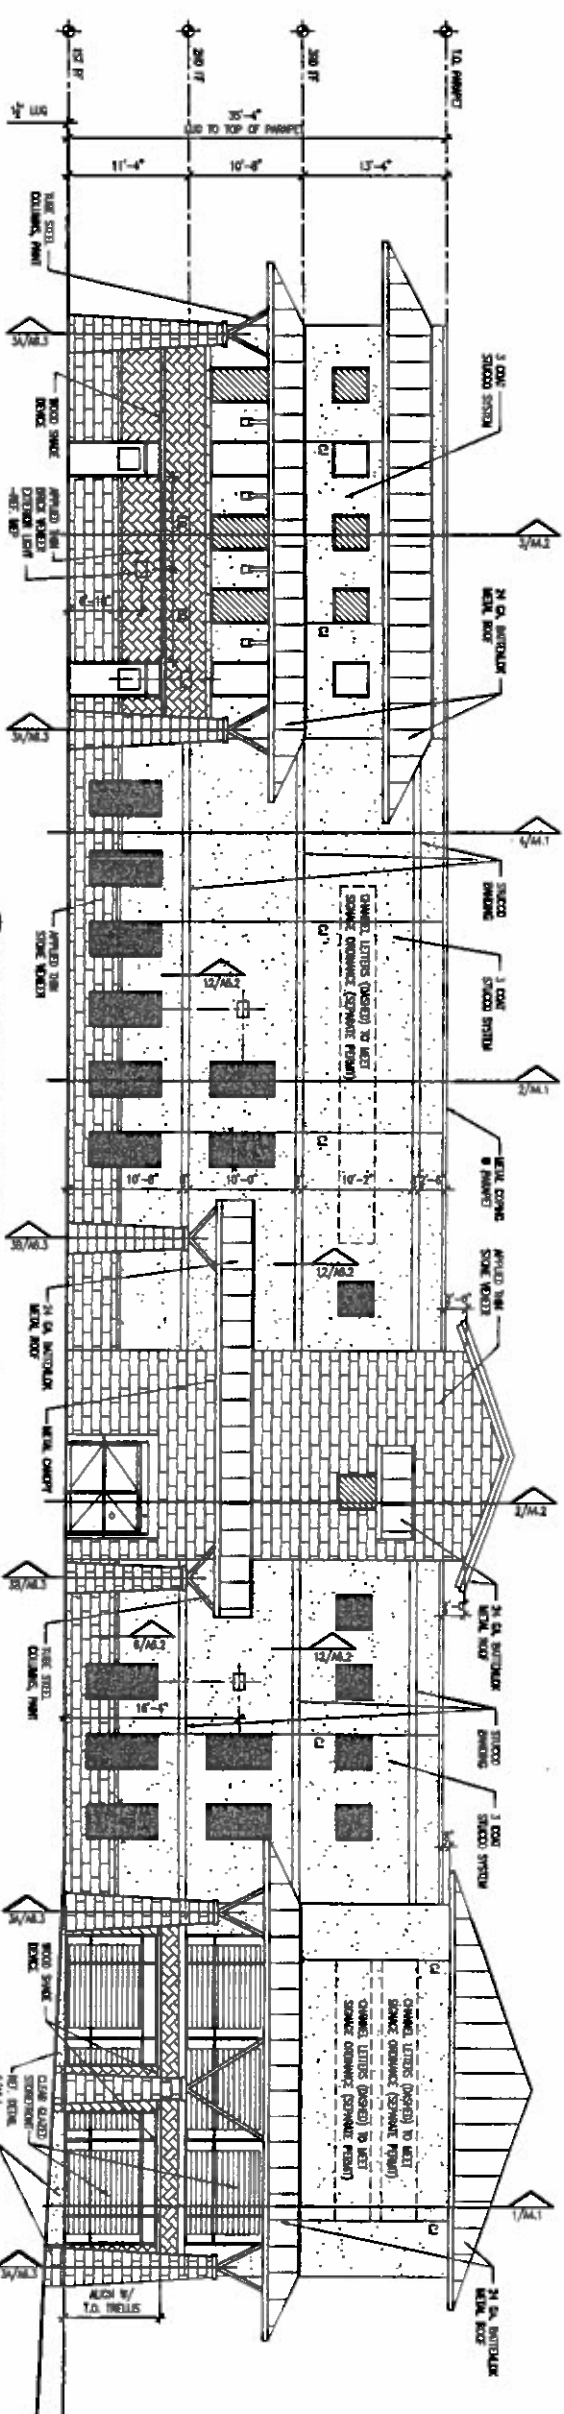

ELEVATION LEGEND

	APPLIED THIN STONE VENEER OVER 1/2" OSB BOARD
	3 COAT STUCCO SPRALED OVER 1/2" OSB BOARD
	APPLIED THIN BRICK VENEER OVER 1/2" OSB BOARD
	METAL TRAIL PANEL

[illegible]

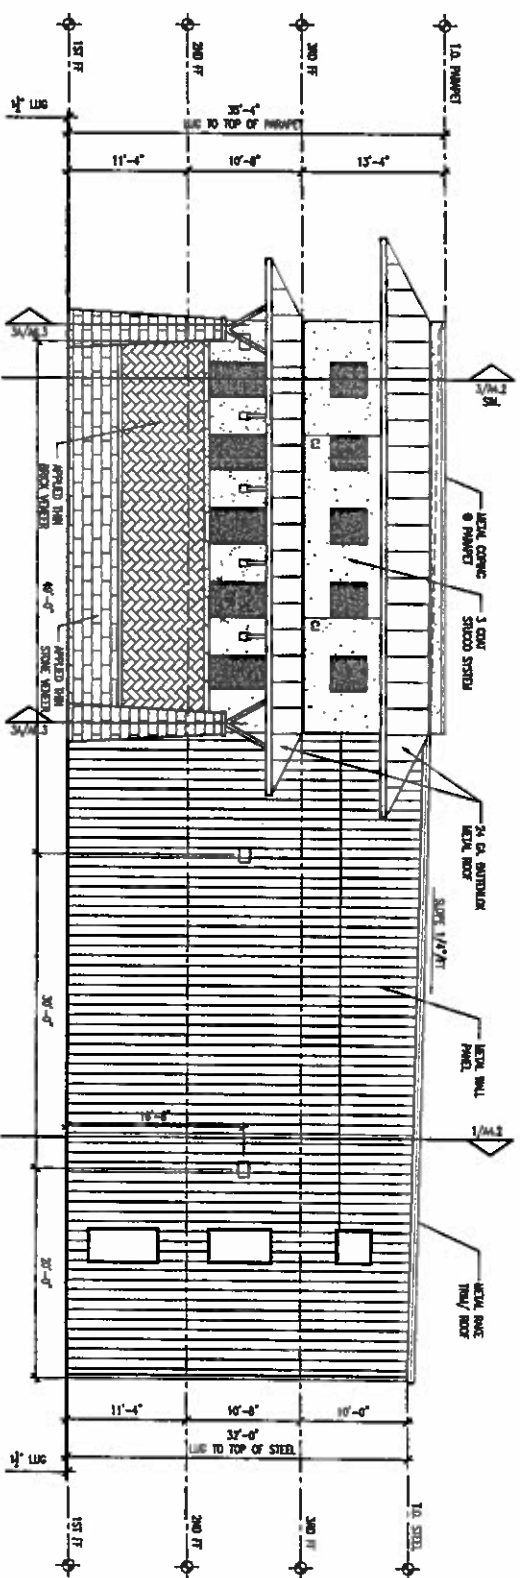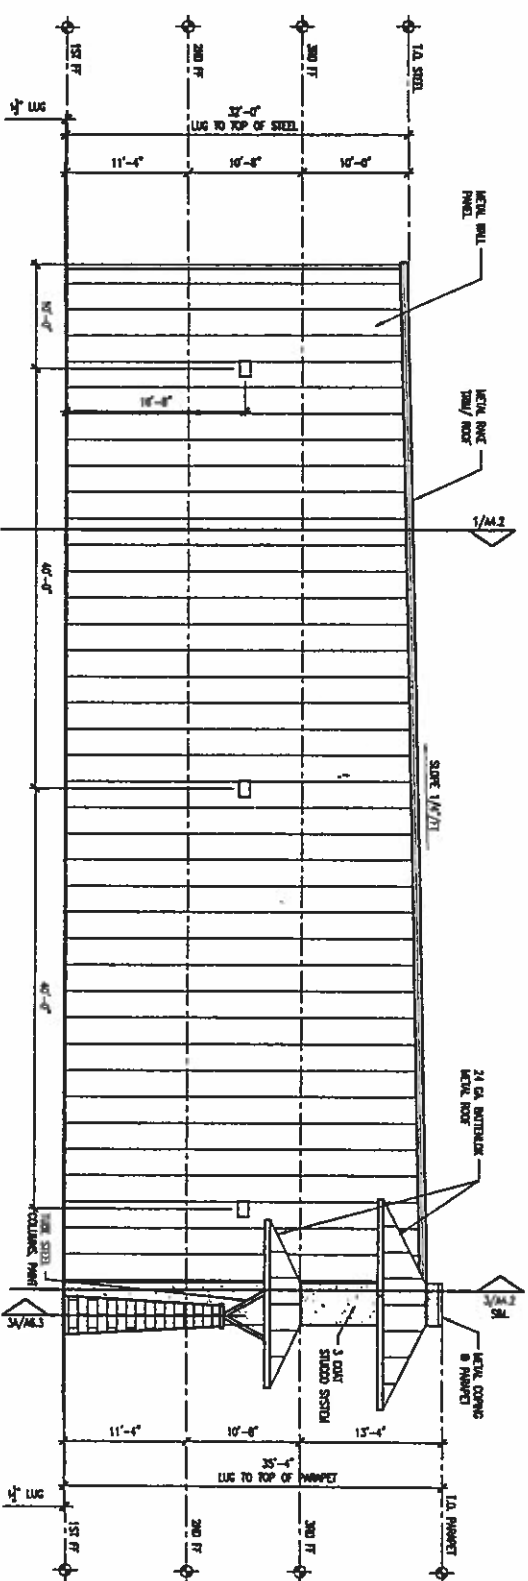

ELEVATION LEGEND	

ELEVATION NOTES

1. REFERENCE SHEET 14.1 FOR SPECIFICATIONS.
2. REFERENCE AIR DRAWINGS FOR LIGHT FINISH DETAILS.

[illegible]

ARCHCON
architecture
12035 COLWICK • SUITE 200 SAN ANTONIO, TX 78216
P 210.493 2234

LOOP 360
CLIMATIZED SELF STORAGE

2631 S. CAPITAL OF TX HWY NB
AUSTIN, TEXAS 78746

PROJECT NO. 1107
DATE 11.14.11
DRAWN :
REVISIONS:

**BLDGs. 1 & 2
ELEVATIONS**

SHEET NO. 37/48

A3.2