



WHOLE
FOODS
OPENING 2013

Neiman Marcus

TIFFANY & CO.

COACH

Paul & Paul LARSEN

BURBERRY

BANANA REPUBLIC

BORDERS

macy's

cherming CHARLIE

AEROPOSTALE

AMERICAN
OUTLET CENTERS

DICK'S
SPORTING GOODS

Dillard's

DSM

Marshall's

SAM MOON

DSV

JO-ANN
Stores, Inc.

SPEER'S

NATURAL
GROCERS
BY VIVIAN CRIBBS

THE
DOMAIN

Burnet Road

Esperanza

Top Golf
14,217 ACRES

Proposed
Multi-Family
± 18,038 ACRES

Kramer Lane

Kramer Lane
CapMetro Rail Station

Braker Lane

Metric Blvd

AUSTIN
COMMUNITY
COLLEGE

COLOR	RANGE	AREA	VOLUME
	4-8 FT.	67,056 S.F. 1.54 AC.	402,336 C.F.

COLOR	RANGE	AREA	VOLUME
	4-8 FT.	27,561 S.F. 0.63 AC.	165,366 C.F.
	8-12 FT.	22,910 S.F. 0.53 AC.	229,100 C.F.
	12-16 FT.	17,316 S.F. 0.40 AC.	242,424 C.F.
	16-18 FT.	9,830 S.F. 0.16 AC.	116,110 C.F.

CUT & FILL PLAN

b Bury+Partners
221 West Sixth Street, Suite 600
Austin, Texas 78701
Tel. (512)328-0011 Fax (512)328-6325
TIN# Registration Number F-1048
Bury+Partners, Inc. ©Copyright 2012

**TOPGOLF USA, INC AUSTIN, TEXAS
11301 BURNET RD.**

**ARCO/MURRAY NATIONAL
CONSTRUCTION COMPANY**

四
X
I

DATE:	02-27-2012
DRAWN BY:	LKB
DESIGNED BY:	JRN
REVIEWED BY:	JRN
PROJECT NO.:	109777-10001

TOPGOLF USA, INC AUSTIN, TEXAS
11301 BURNET RD.
ARCO/MURRAY NATIONAL
CONSTRUCTION COMPANY

p **Buyy+Partners**
221 West Sixth Street, Suite 600
Austin, Texas 78701
Tel. (512)328-0011 Fax (512)328-0025
TDFE Registration Number F-1048
Buyy+Partners, Inc. ©Copyright 2012

[illegible]

DATE:	1/17/12
DRAWN BY:	SE/LB
DESIGNED BY:	CBL
REVIEWED BY:	JRN
PROJECT NO.:	108777-10001

TOPGOLF USA, INC AUSTIN, TEXAS
11301 BURNET RD.
ARCO/MURRAY NATIONAL
CONSTRUCTION COMPANY

SITE & PAVING PLAN

Bury+Partners
221 West Sixth Street, Suite 600
Austin, Texas 78701
Tel: (512) 328-0011 Fax: (512) 328-0025
BuryPartners, Inc. Copyright 2012

THIS PLAN APPROVAL
DATE: 1/17/12
APPROVED BY: JRN
OF THE CITY OF AUSTIN, TEXAS
CHAPTER 21C, SUBCHAPTER 21C.03
PROJECT EXPIRATION DATE (08/01/2015-4) TYPE: 101
DIRECTOR, Planning and Development Review Department
RECEIVED FOR CENTRAL COMPLIANCE: 2/20/12
No. 1
Correction 1
No. 2
Correction 2
No. 3
Correction 3
ALL PLANS MUST BE ACCURATE BY THE PROJECT EXPIRATION DATE. IF
THE PROJECT IS NOT COMPLETED BY THE PROJECT EXPIRATION DATE,
THE CITY ENGINEER SHALL BE NOTIFIED BY THE PROJECT OWNER AND
A NEW PROJECT EXPIRATION DATE SHALL BE ESTABLISHED. THE
PROJECT EXPIRATION DATE SHALL BE THE DATE OF THE NEXT
REVISION TO THE PLAN.

ACCESSIBILITY NOTES
1. SLOPES ON ACCESSIBLE ROUTES MAY NOT EXCEED 1:20 UNLESS DESIGNED AS A RAMP. [HAS ALTY]
2. THE MAXIMUM SLOPE OF A RAMP SHALL NOT EXCEED 1:12. ANY RAMP SHALL BE 30" W. [HAS ALTY]
3. ACCESSIBLE ROUTES MUST HAVE A CROSS-SLOPE NO GREATER THAN 1:50. [HAS ALTY]
4. GROUND SURFACES ALONG ACCESSIBLE ROUTES MUST BE STABLE, FIRM, AND SLIP RESISTANT. [HAS ALTY]
5. SLOPING FOR SOLID WASTE COLLECTION AND LUMINA AREAS SHALL BE THE SAME AS ON MATERIALS QUALITY TO PRINCIPAL BUILDING.

CONCRETE PAVING NOTES


DRAWN BY: DC	DESIGNED BY: FC	REVIEWED BY: FC	PROJECT NO.: 0109777-10001
--------------	-----------------	-----------------	----------------------------

TOP GOLF
11301 BURNET RD.
AUSTIN, TEXAS

LANDSCAPE CITY
SUBMITTAL PLAN

B Bury+Partners
221 West Sixth Street, Suite 400
Austin, Texas 78701
Tel: (512) 225-0011 Fax: (512) 225-8325
TIRE Registration Number F-1045
Bury+Partners, Inc. Copyright 2012

DATE	NO.	REVISION	APPROVAL

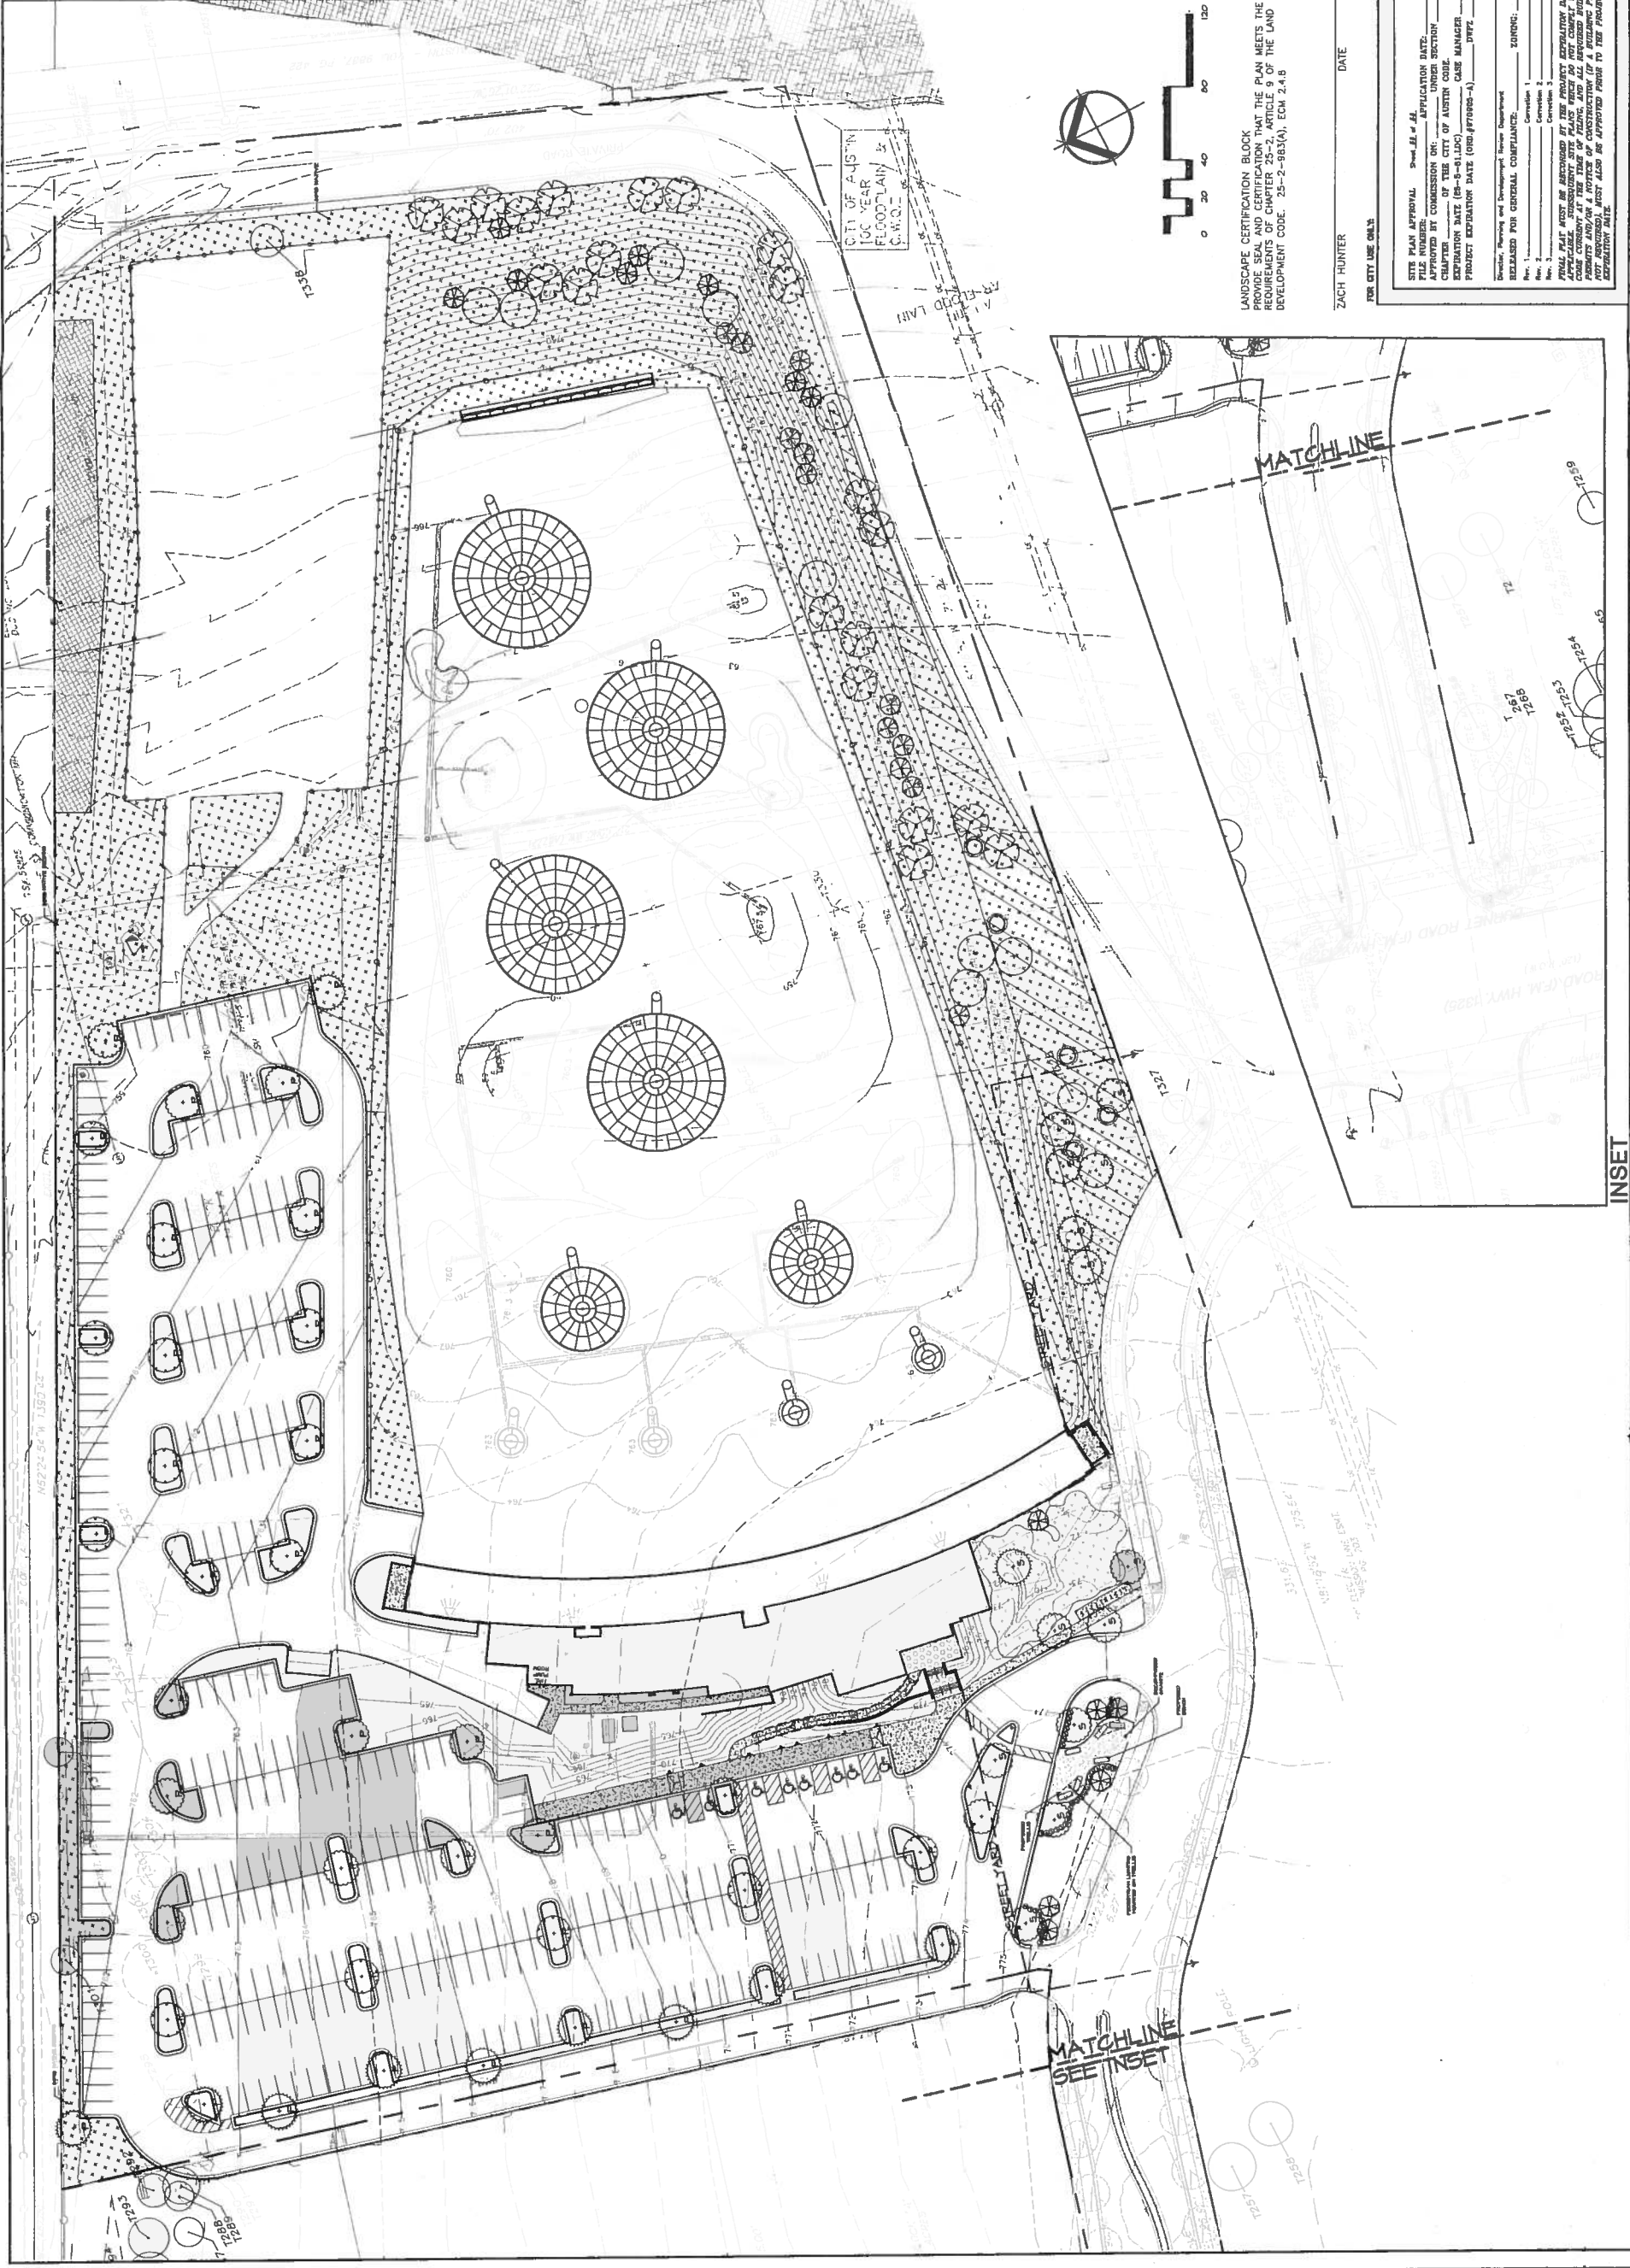

LANDSCAPE CERTIFICATION BLOCK
PROVIDE SEAL AND CERTIFICATION THAT THE PLAN MEETS THE
REQUIREMENTS OF CHAPTER 25-2, ARTICLE 9 OF THE LAND
DEVELOPMENT CODE. 25-2-963(a), EOM 2.4.6

ZACH HUNTER DATE

FOR CITY USE ONLY

THIS PLAN APPROVAL		SHEET 22 OF 26	
PLANT NUMBERS		AT APPLICATION DATE:	
APPROVED BY COMMISSION ON:		UNDER SECTION	
OF THE CITY OF AUSTIN CODE		CHAPTER	
EXPIRATION DATE (06-08-11)DC		CASE MANAGER	
Revised: Planning and Development Review Department		Consideration 1	
Revised: 1		Consideration 2	
Revised: 2		Consideration 3	

