



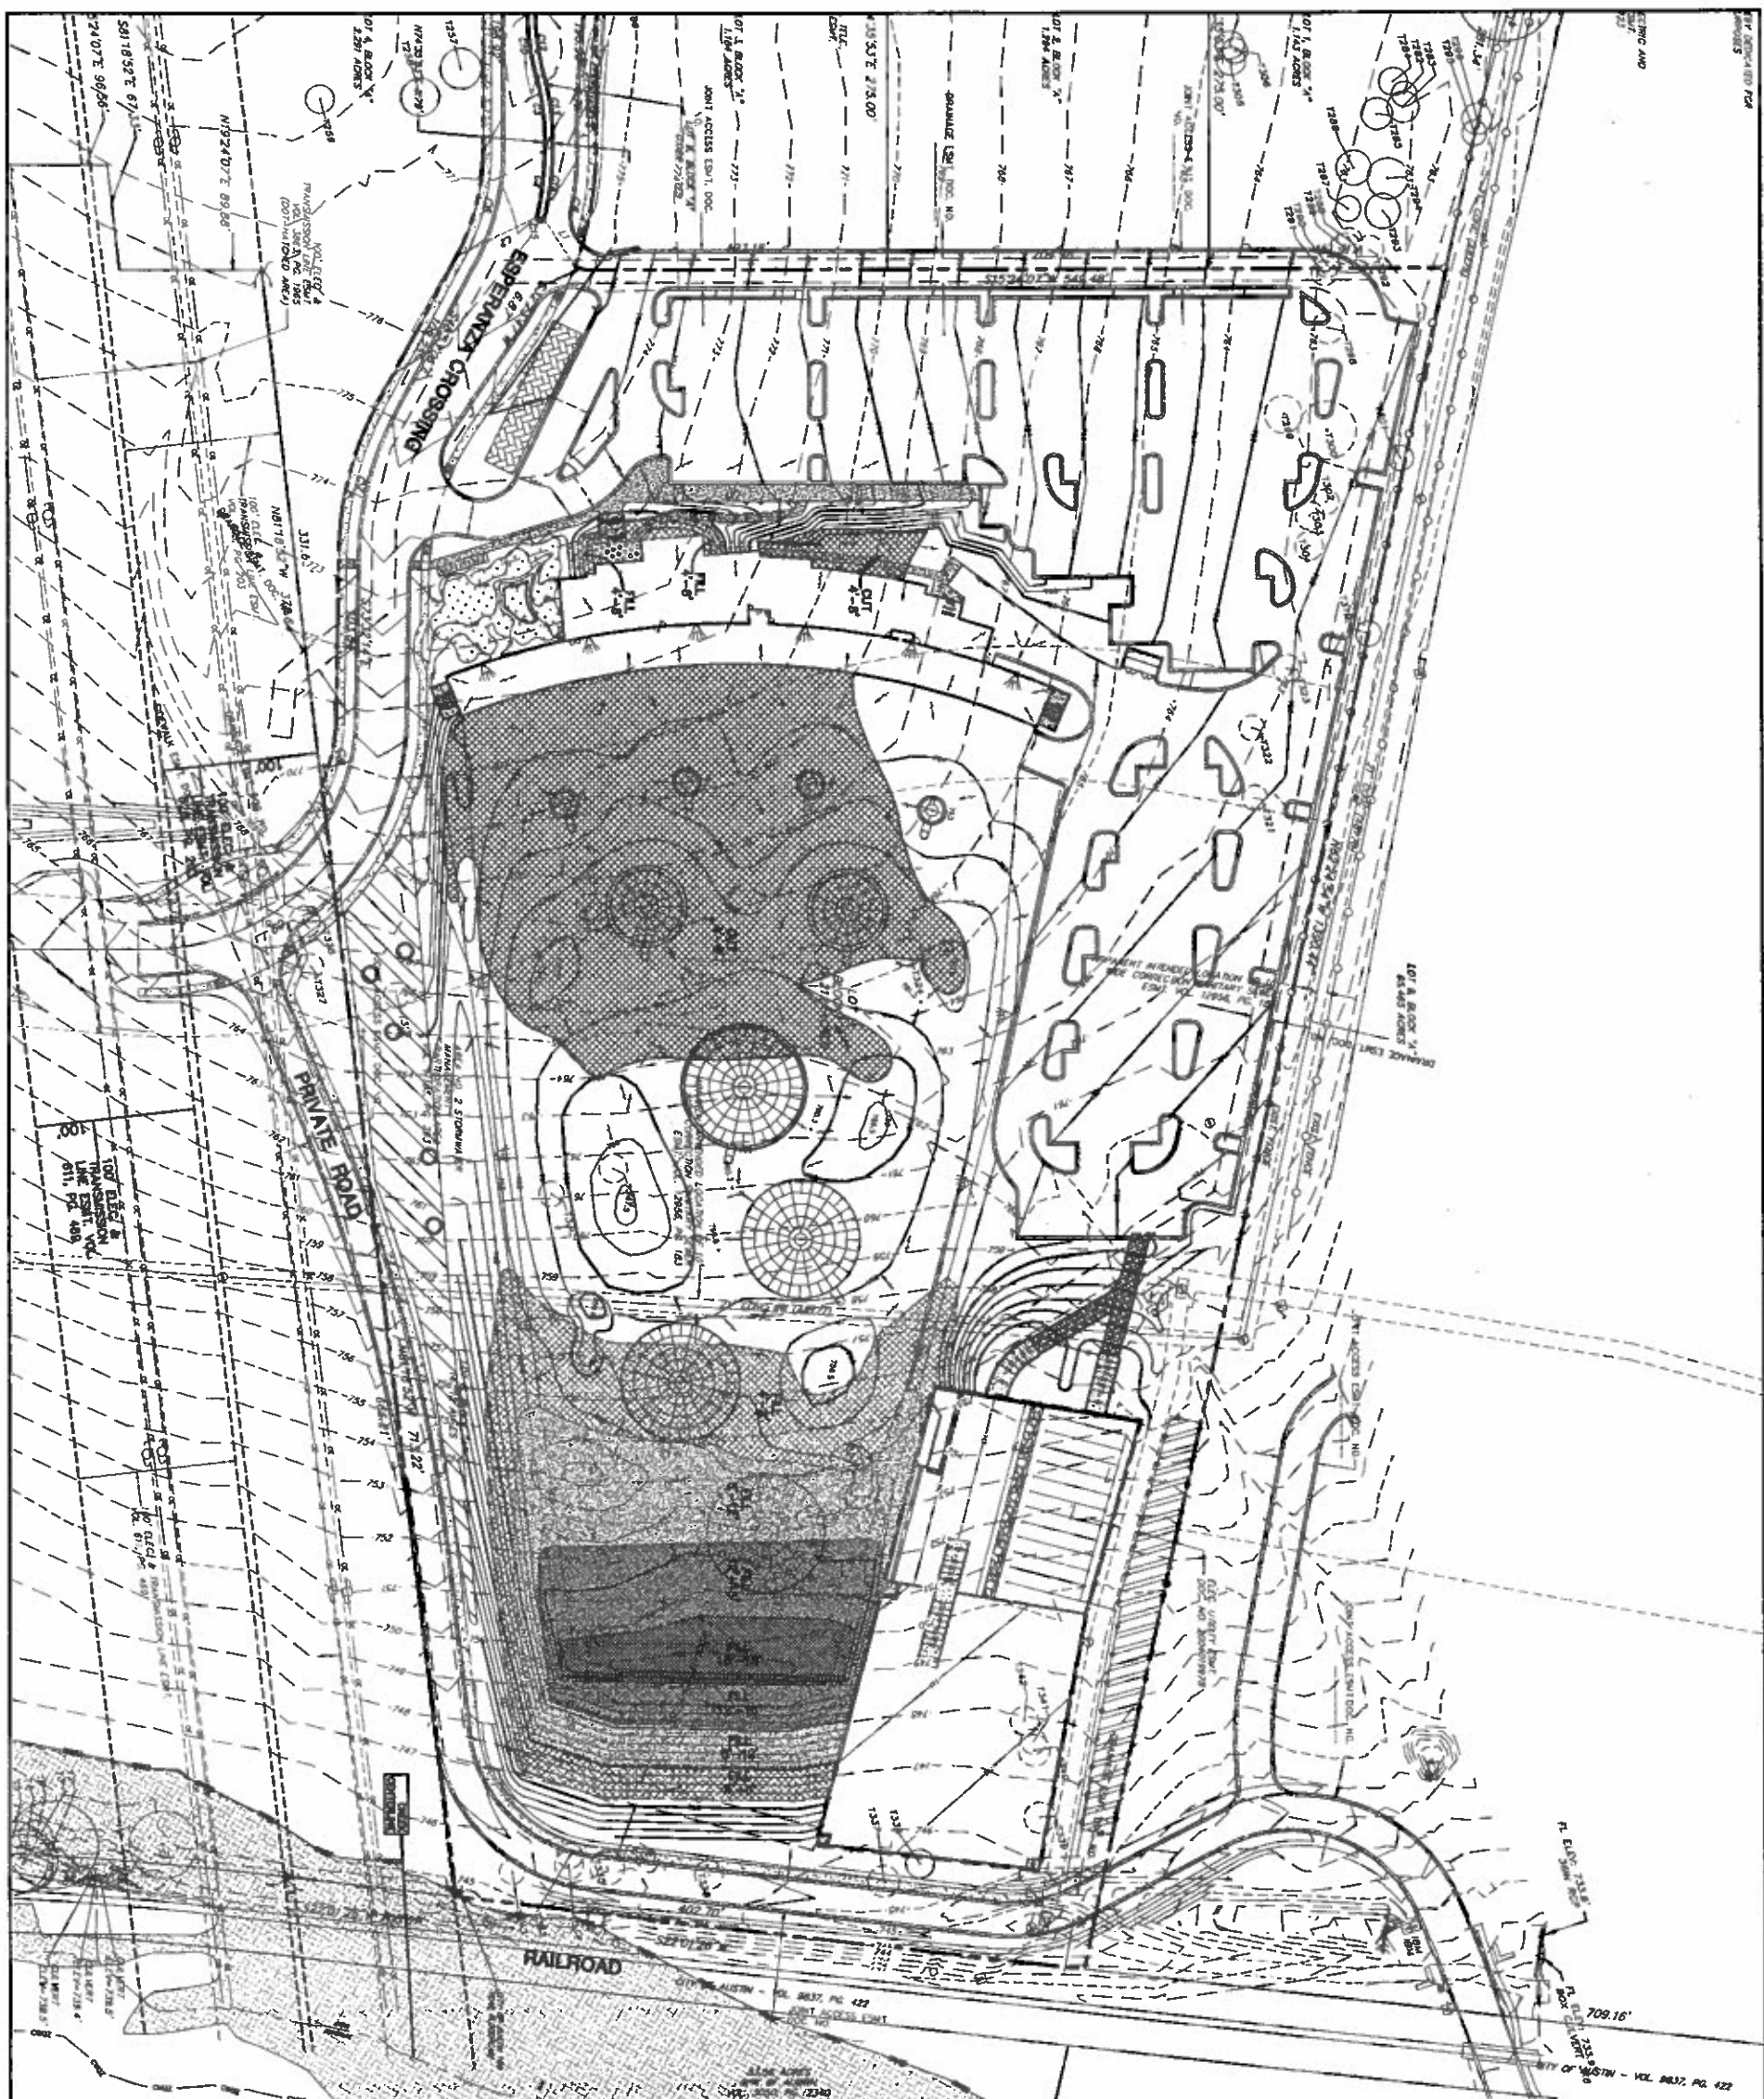

C26

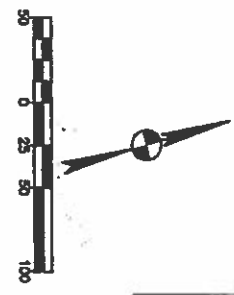

LEGEND (CUT)

COLOR	RANGE	AREA	VOLUME
[Pattern]	4-8 FT.	87,098 S.F.	402,336 C.F.
[Pattern]	8-12 FT.	1,54 AC.	

LEGEND (FILL)

COLOR	RANGE	AREA	VOLUME
[Pattern]	4-8 FT.	27,281 S.F.	183,366 C.F.
[Pattern]	8-12 FT.	22,910 S.F.	229,100 C.F.
[Pattern]	12-18 FT.	17,316 S.F.	242,024 C.F.
[Pattern]	18-18 FT.	0.40 AC.	
[Pattern]	18-18 FT.	6,000 S.F.	116,110 C.F.
[Pattern]	18-18 FT.	0.16 AC.	

811

THE LOCATION OF ALL UTILITIES SHOWN ON THIS PLAN WAS DETERMINED BY THE UTILITY LOCATOR. THE UTILITY LOCATOR IS NOT RESPONSIBLE FOR THE ACCURACY OF THE INFORMATION PROVIDED. 

EXH SHEET

DATE: 02-27-2012
 DRAWN BY: LKB
 DESIGNED BY: JRN
 REVIEWED BY: JRN
 PROJECT NO.: 106777-10001

TOPGOLF USA, INC AUSTIN, TEXAS
11301 BURNET RD.

ARCO/MURRAY NATIONAL
CONSTRUCTION COMPANY

CUT & FILL PLAN



Bury+Partners

221 East Sixth Street, Suite 600
 Austin, Texas 78701
 Tel. (512) 222-0811 Fax (512) 222-0825
 TSPS Registration Number P-1040
 Bury+Partners, Inc. ©Copyright 2012