



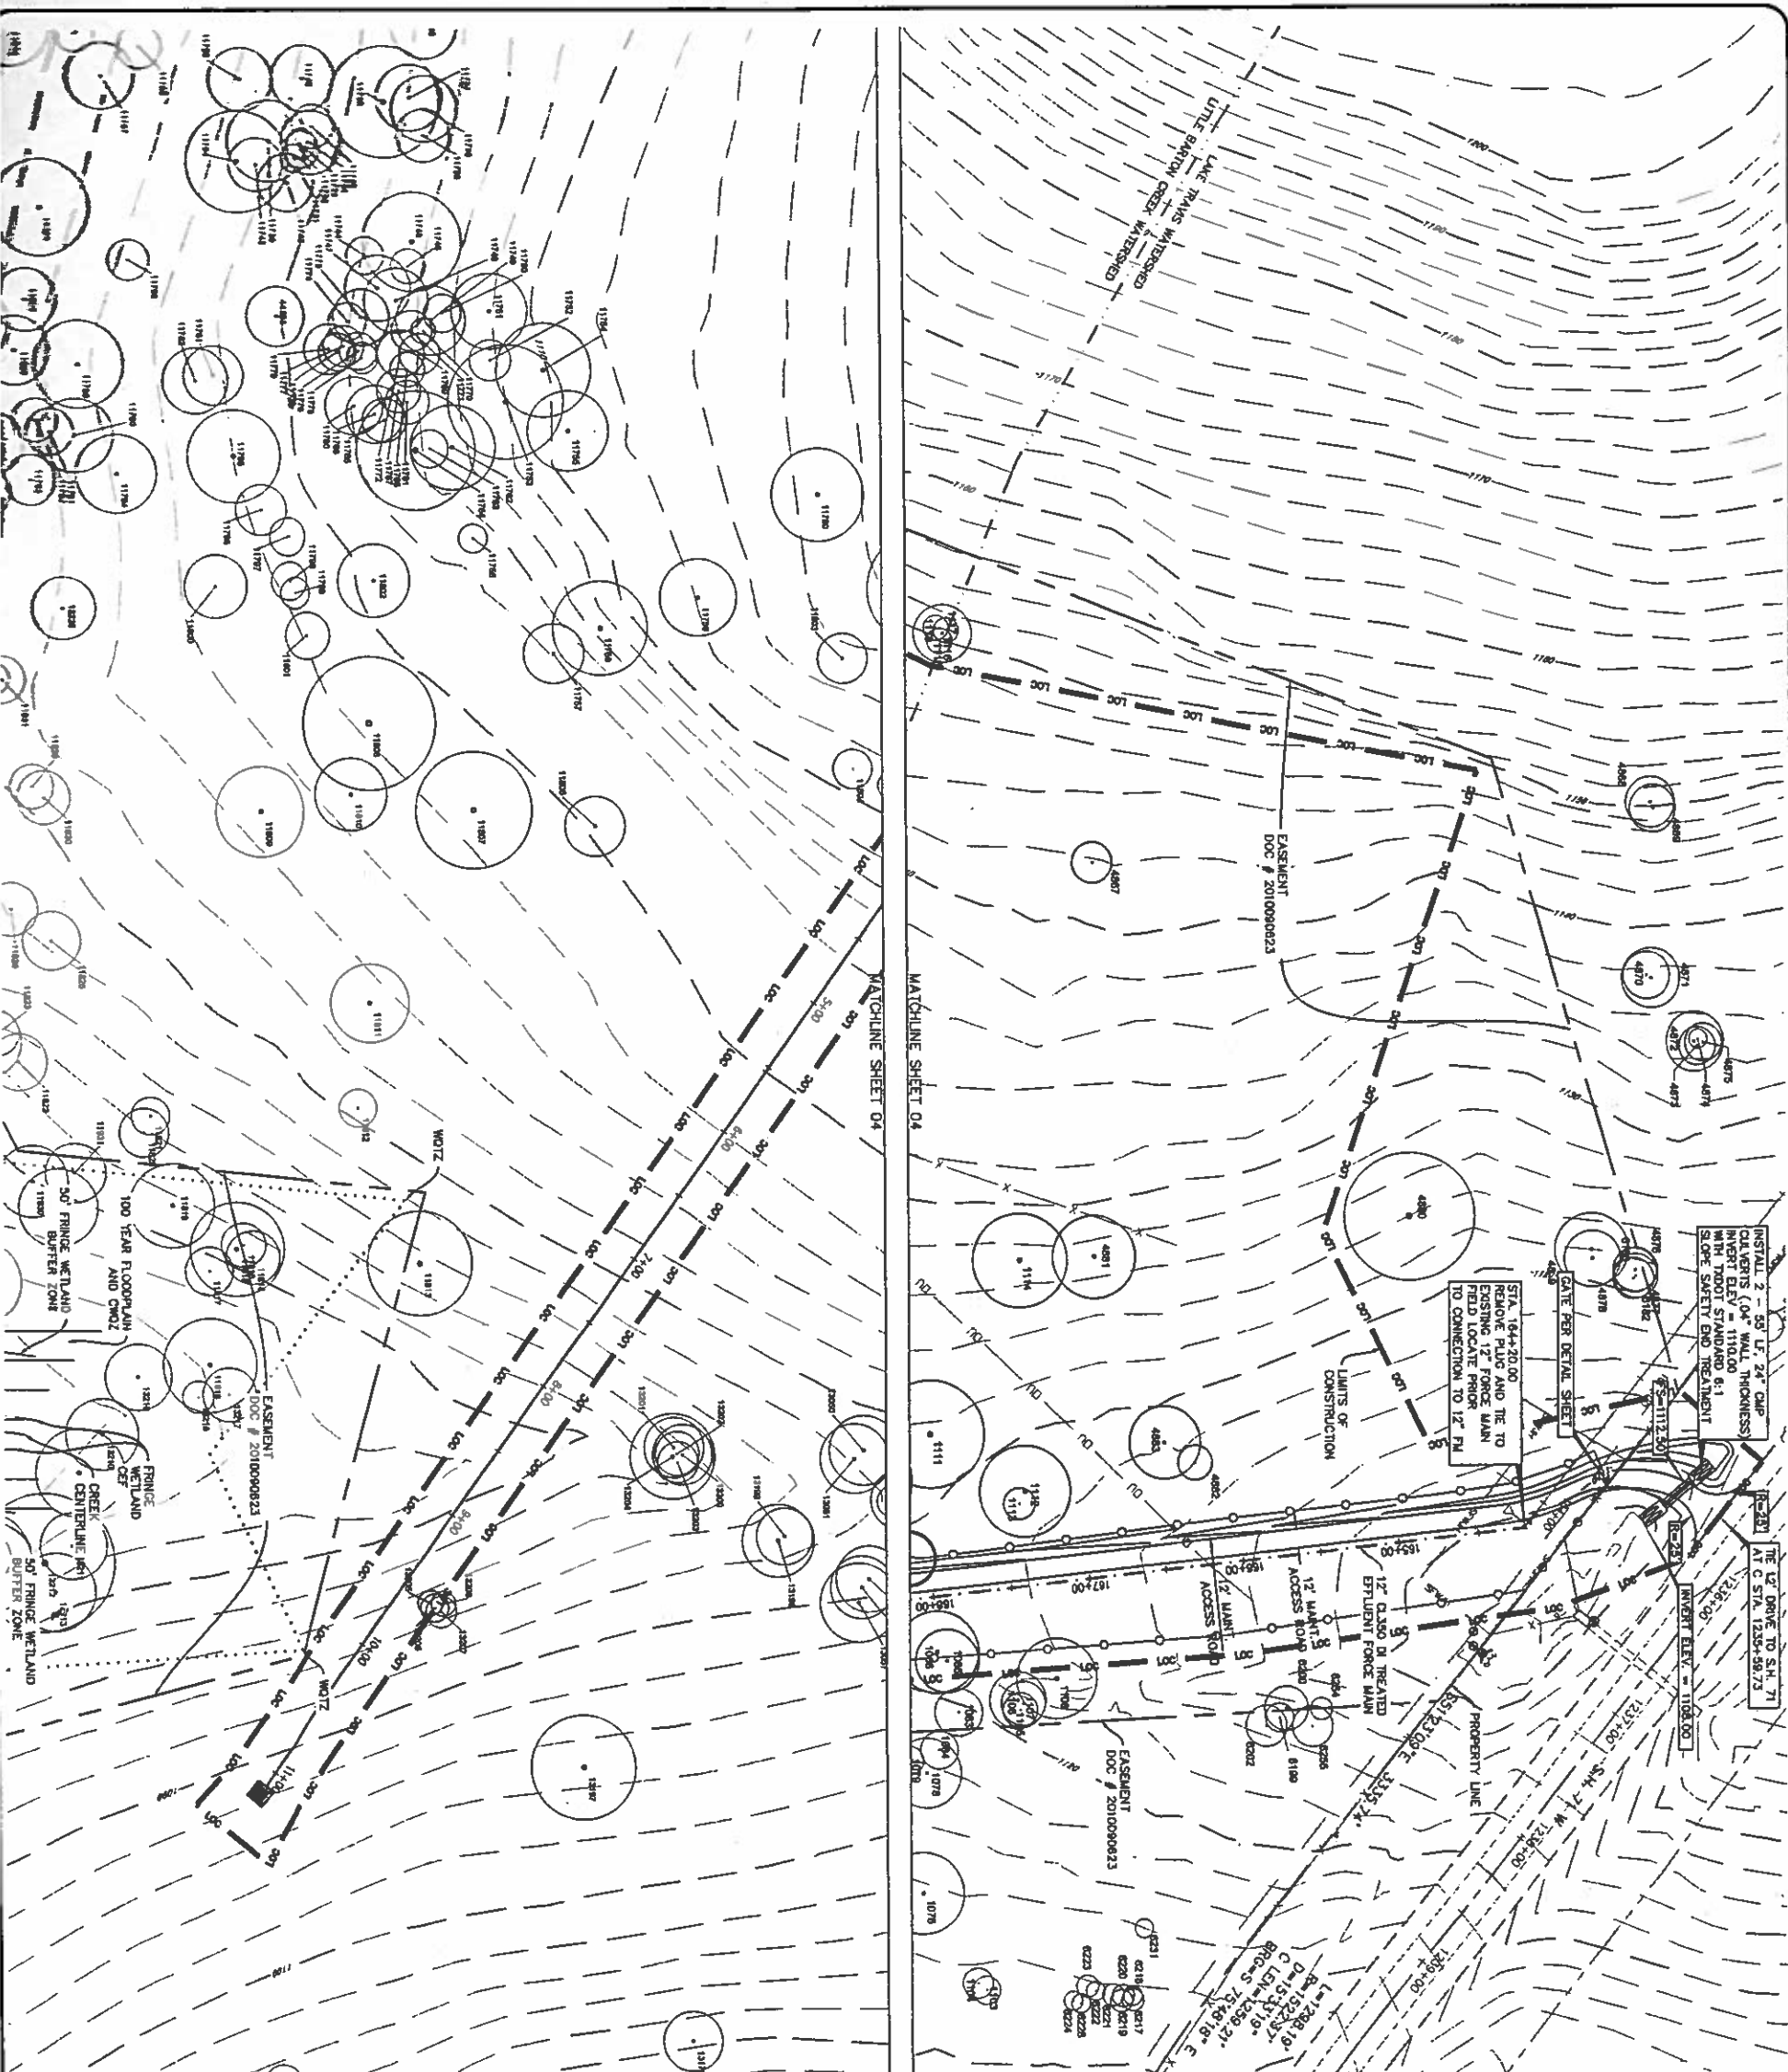

CH

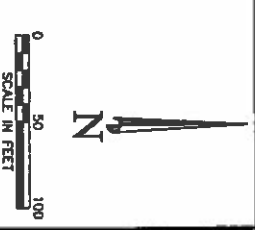

- LEGEND
- ROW/PROPERTY LINE
 - 884--- EXIST. CONTOURS
 - X --- EXIST. FENCE
 - OU --- EXIST. OVERHEAD UTILITY
 - LDC --- LIMITS OF CONSTRUCTION
 - EFFLUENT FORCE MAIN

NOTES:

1. EXHIBIT DESIGN PER GEOTECHNICAL ENGINEER. SEE SHEET 18 FOR DETAILS.

2. SEE SHEET 9 FOR SECTION A-A.

3. IRRIGATION LINES "9" AND "C" SHALL HAVE 36" MINIMUM COVER. SEE SHEET 10 FOR PIPE BEDDING DETAIL.

SITE PLAN RELEASE NOTES







CONTRACTOR TO FIELD VERIFY ALL EXIST. UTILITIES VERTICALLY AND HORIZONTALLY PRIOR TO CONSTRUCTION.

