


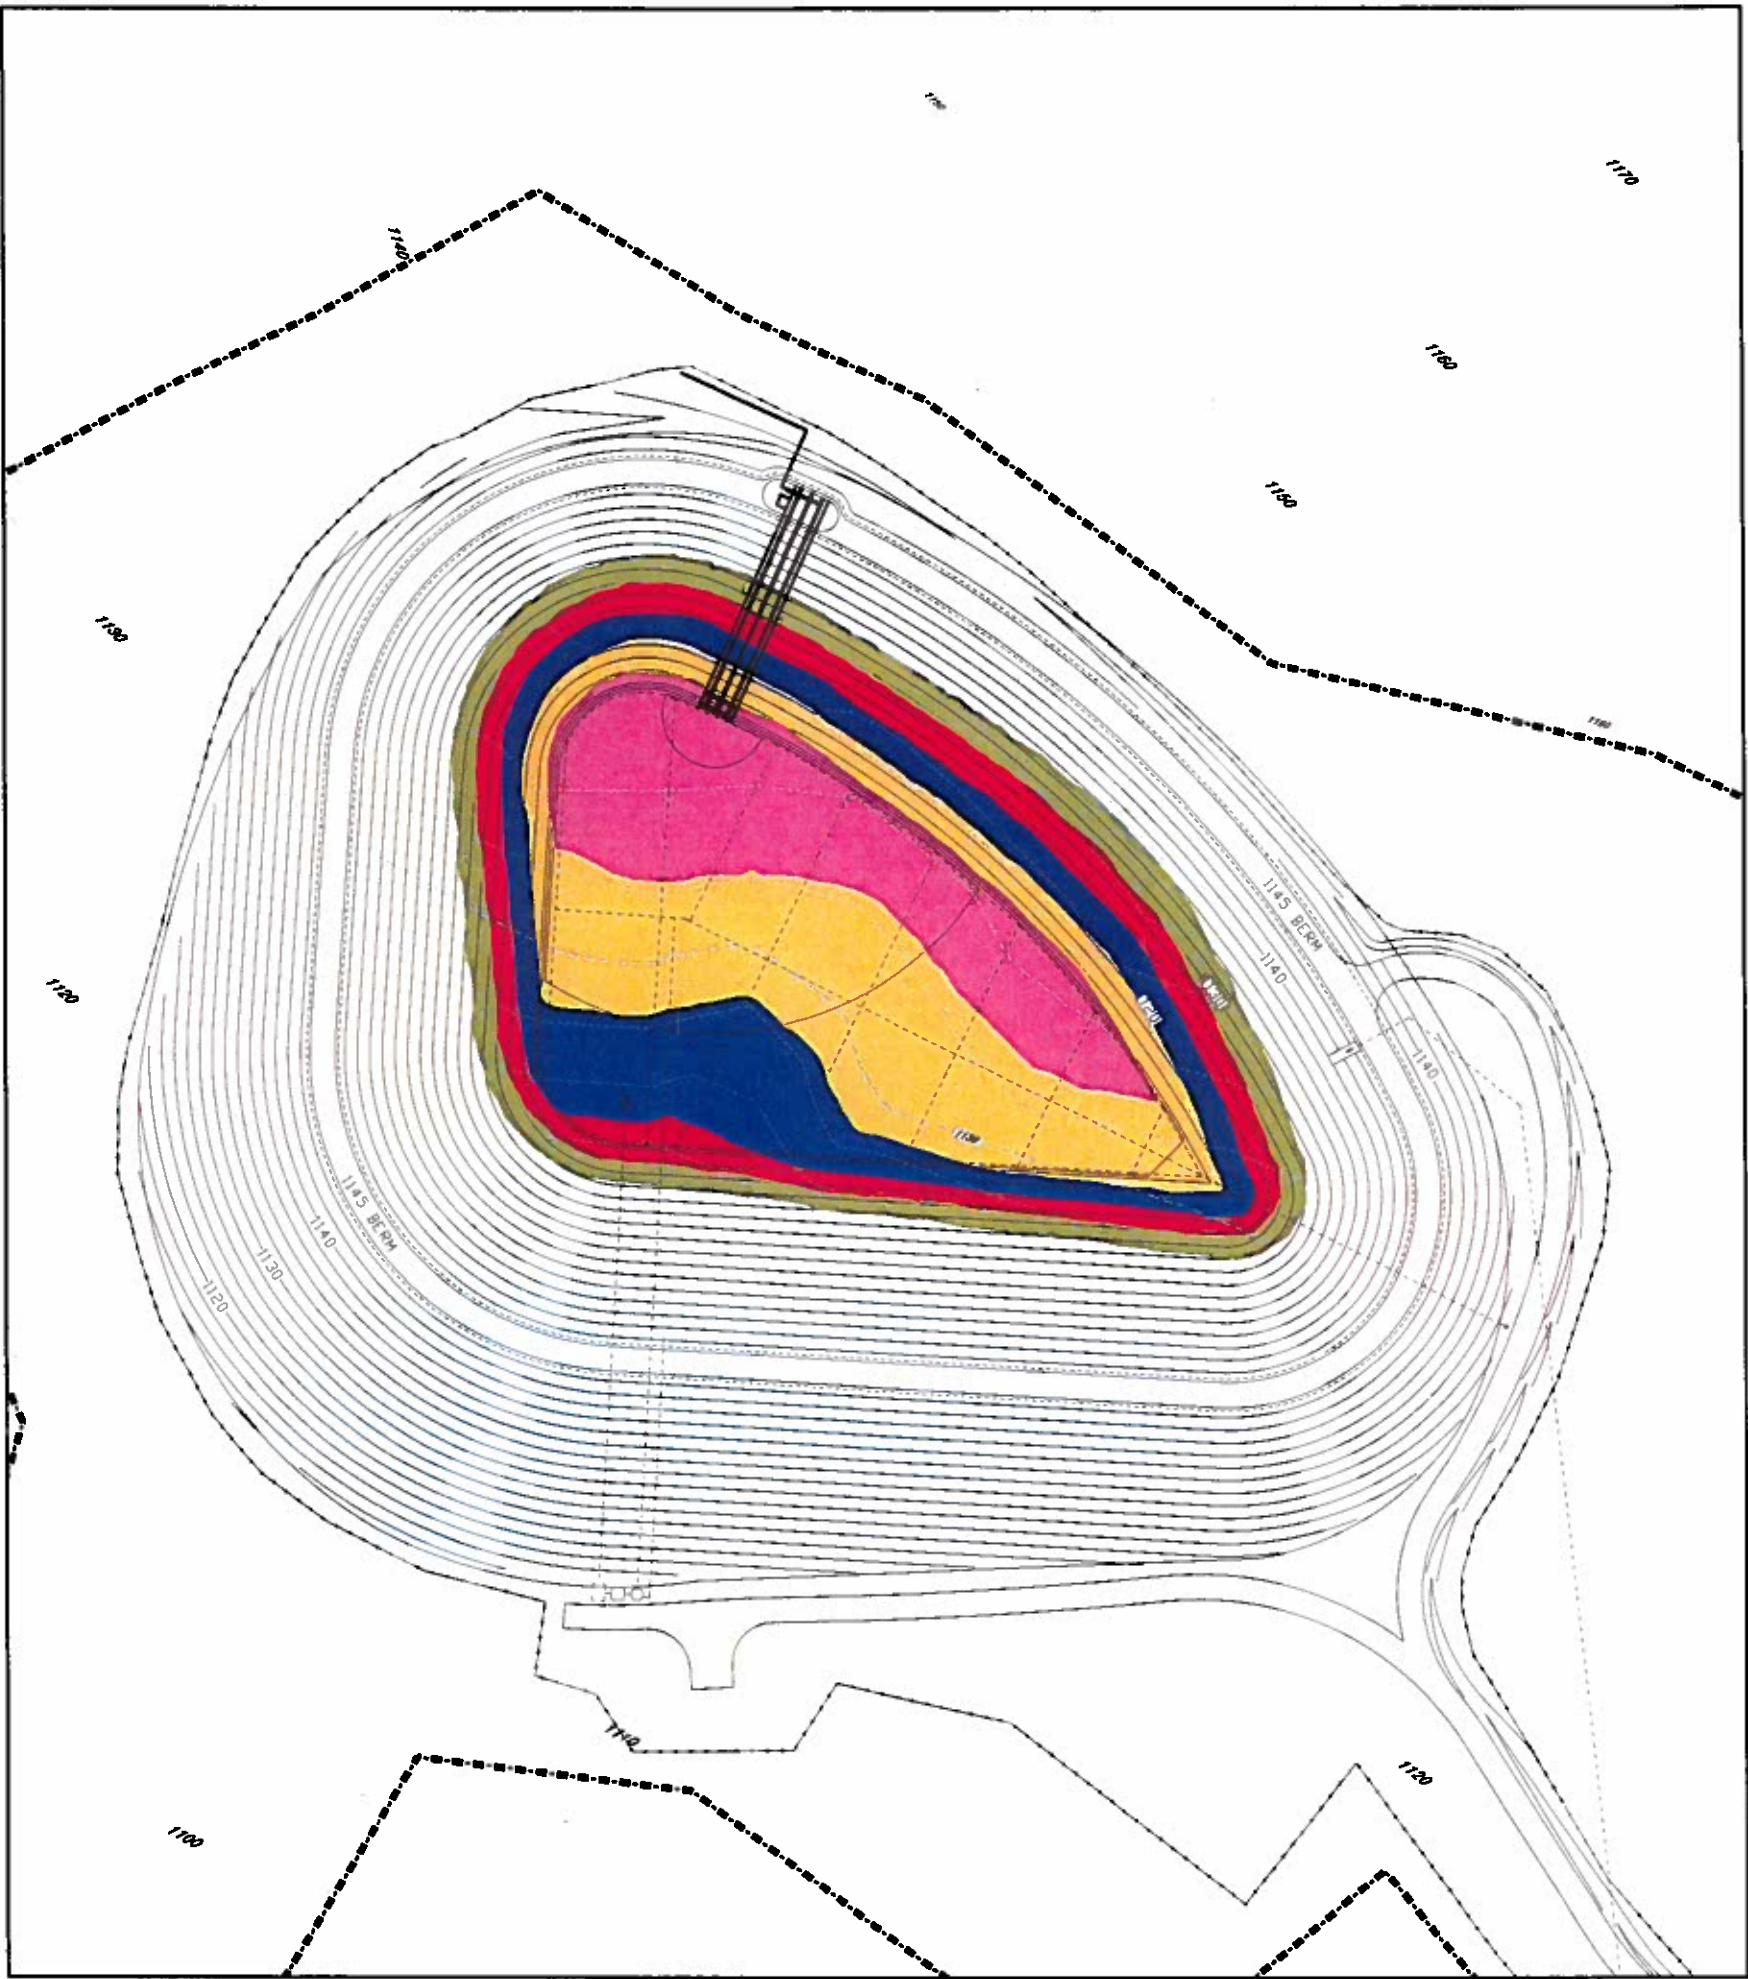

1
24
262

CUT AREA LEGEND

CUT DEPTH	CUT AREA
4' - 8' CUT AREA	15626 SQUARE FEET
8' - 12' CUT AREA	15206 SQUARE FEET
12' - 16' CUT AREA	20152 SQUARE FEET
16' - 20' CUT AREA	30597 SQUARE FEET
20' - 24' CUT AREA	21234 SQUARE FEET
TOTAL WATER SURFACE AREA = 1.50 ACRES	

LAZY NINE M.U.D. 1A
TREATED EFFLUENT HOLDING POND

CUT AREA EXHIBIT

Malone/
Wheeler, Inc.
Engineering & Development Consultants
7500 Rialto Blvd, Bldg 1, Suite 240
Austin, Texas 78735
Phone: (512) 899-0601 Fax: (512) 899-0655
Firm Registration No. F-706

DESIGNED BY: SAM
APPROVED BY: RAN
DATE: 2/25/10
SHEET 1
OF 1