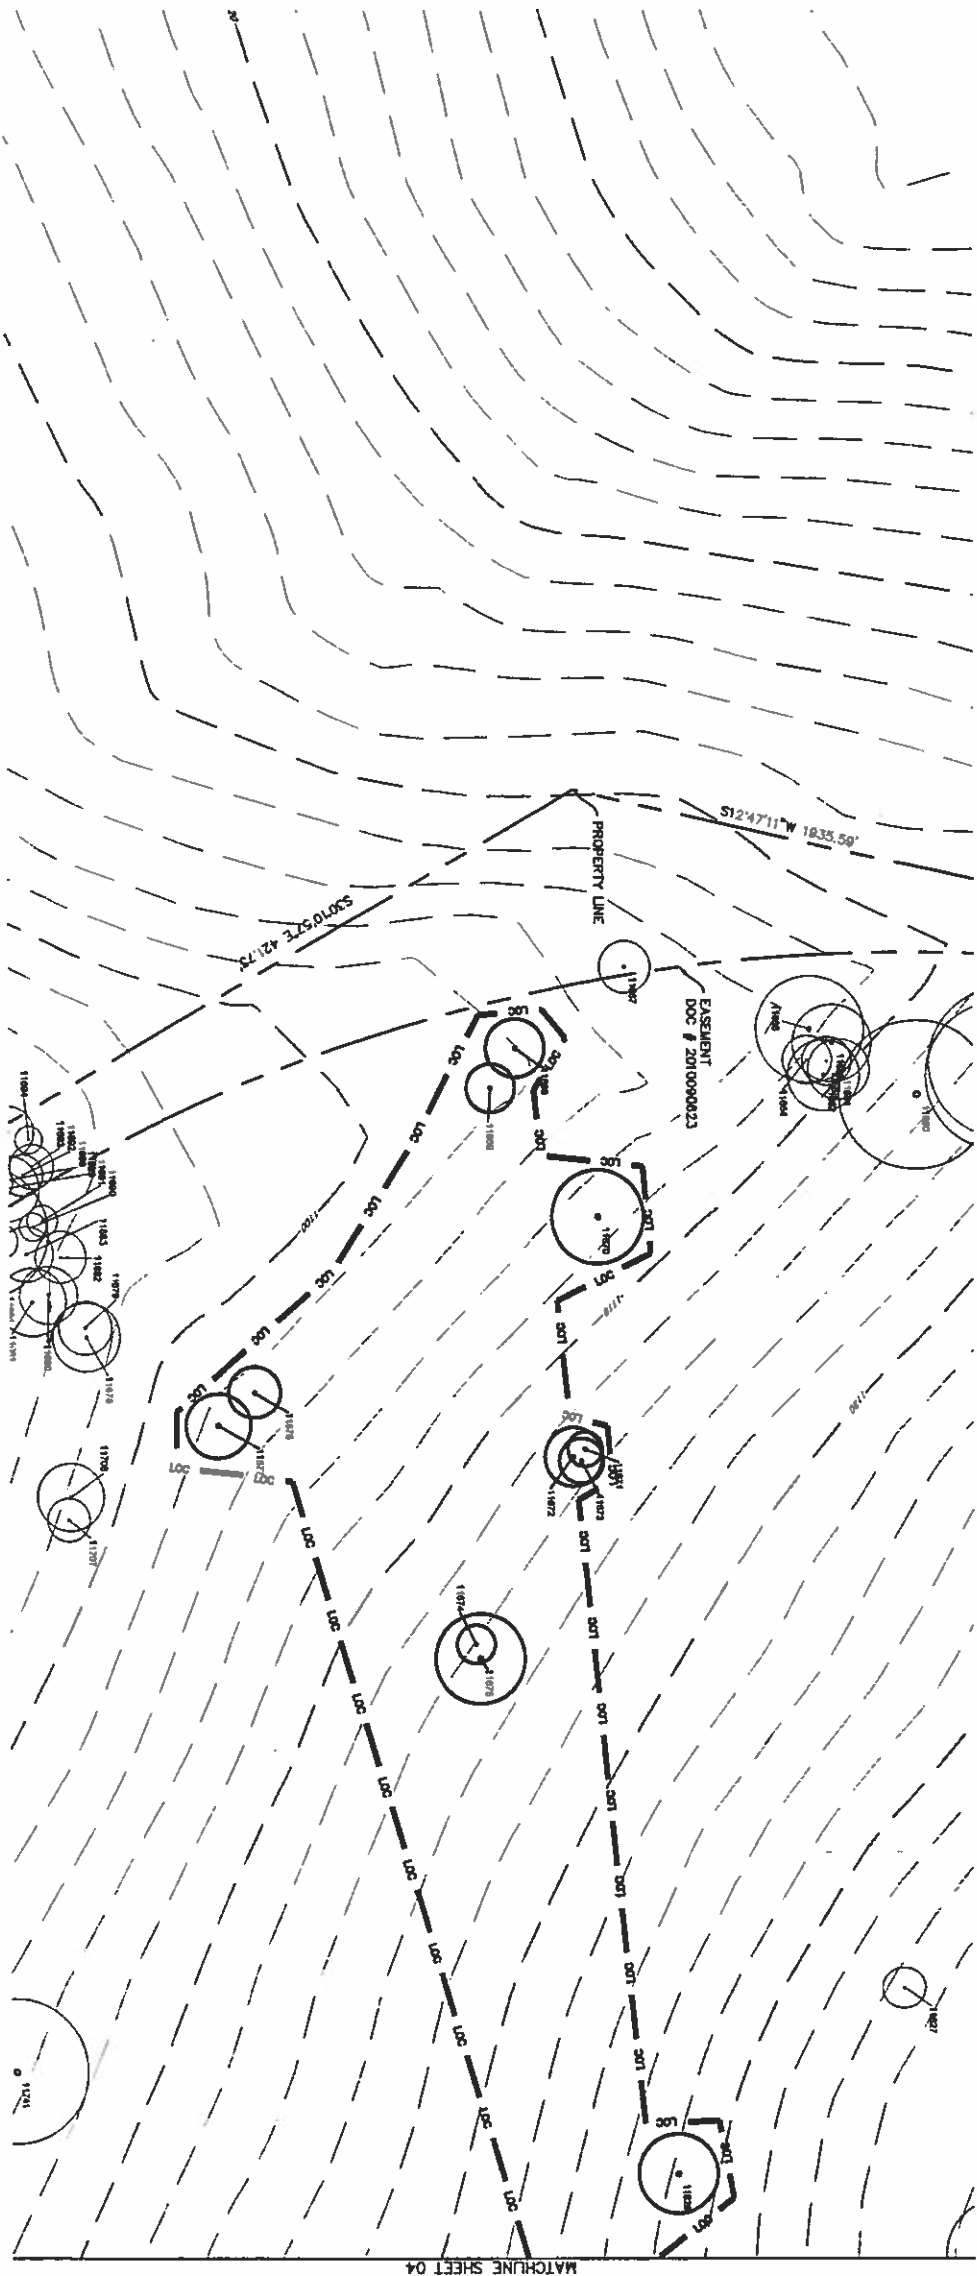


- LEGEND
- ROW/PROPERTY LINE
 - 884--- EXIST CONTOURS
 - X- EXIST FENCE
 - NU- EXIST OVERHEAD UTILITY
 - LIMITS OF CONSTRUCTION
 - EFFLUENT FORCE MAIN

NOTES:
GRANAGEMENT DESIGN PER GEOTECHNICAL ENGINEER. SEE SHEET 10 FOR DETAILS.
SEE SHEET 5 FOR SECTION A-A.
IRRIGATION LINES "B" AND "C" SHALL HAVE 36" MINIMUM COVER. SEE SHEET 10 FOR PIPE BEDDING DETAIL.

SITE PLAN RELEASE NOTES

LAZY NINE M.U.D. 1A
TREATED EFFLUENT HOLDING POND

SITE LAYOUT

Malone/Wheeler, Inc.
Engineering & Development Consultants
Austin, Texas 78735
Phone: (512) 893-0801 Fax: (512) 893-0805
Firm Registration No. P-705



WARNING: THIS DOCUMENT IS THE PROPERTY OF MALONE/WHEELER, INC. IT IS TO BE USED ONLY FOR THE PROJECT AND SITE SPECIFICALLY IDENTIFIED HEREIN. IT IS NOT TO BE REPRODUCED, COPIED, OR TRANSMITTED IN ANY FORM OR BY ANY MEANS, ELECTRONIC OR MECHANICAL, INCLUDING PHOTOCOPYING, RECORDING, OR BY ANY INFORMATION STORAGE AND RETRIEVAL SYSTEM, WITHOUT THE WRITTEN PERMISSION OF MALONE/WHEELER, INC.

DESIGN BY: KAW
CHECKED BY: KAW
APPROVED BY: KAW
DATE: 10/20/01
SHEET 06 OF 34