


Table with 2 columns: Description and Notes. Contains project details and zoning information.

Table with 4 columns: Zoning, Use, Notes, and Remarks. Includes zoning table and lot summary table.

Table with 4 columns: Zoning, Use, Notes, and Remarks. Includes zoning table and lot summary table.

PUD NOTES: 1. DEDICATION OF THE PUD IS GOVERNED BY (1) THE ZONING ORDINANCE... 2. THE PUD SHALL BE CONSIDERED AS A PART OF THE CITY OF AUSTIN ZONING ORDINANCE AND PUD TRANSPORTATION NOTES...

PRELIMINARY PLAN. OERTLI TRACT 1200 E PARKER LN. OERTLI FAMILY. Includes Bury+Partners logo and contact information.

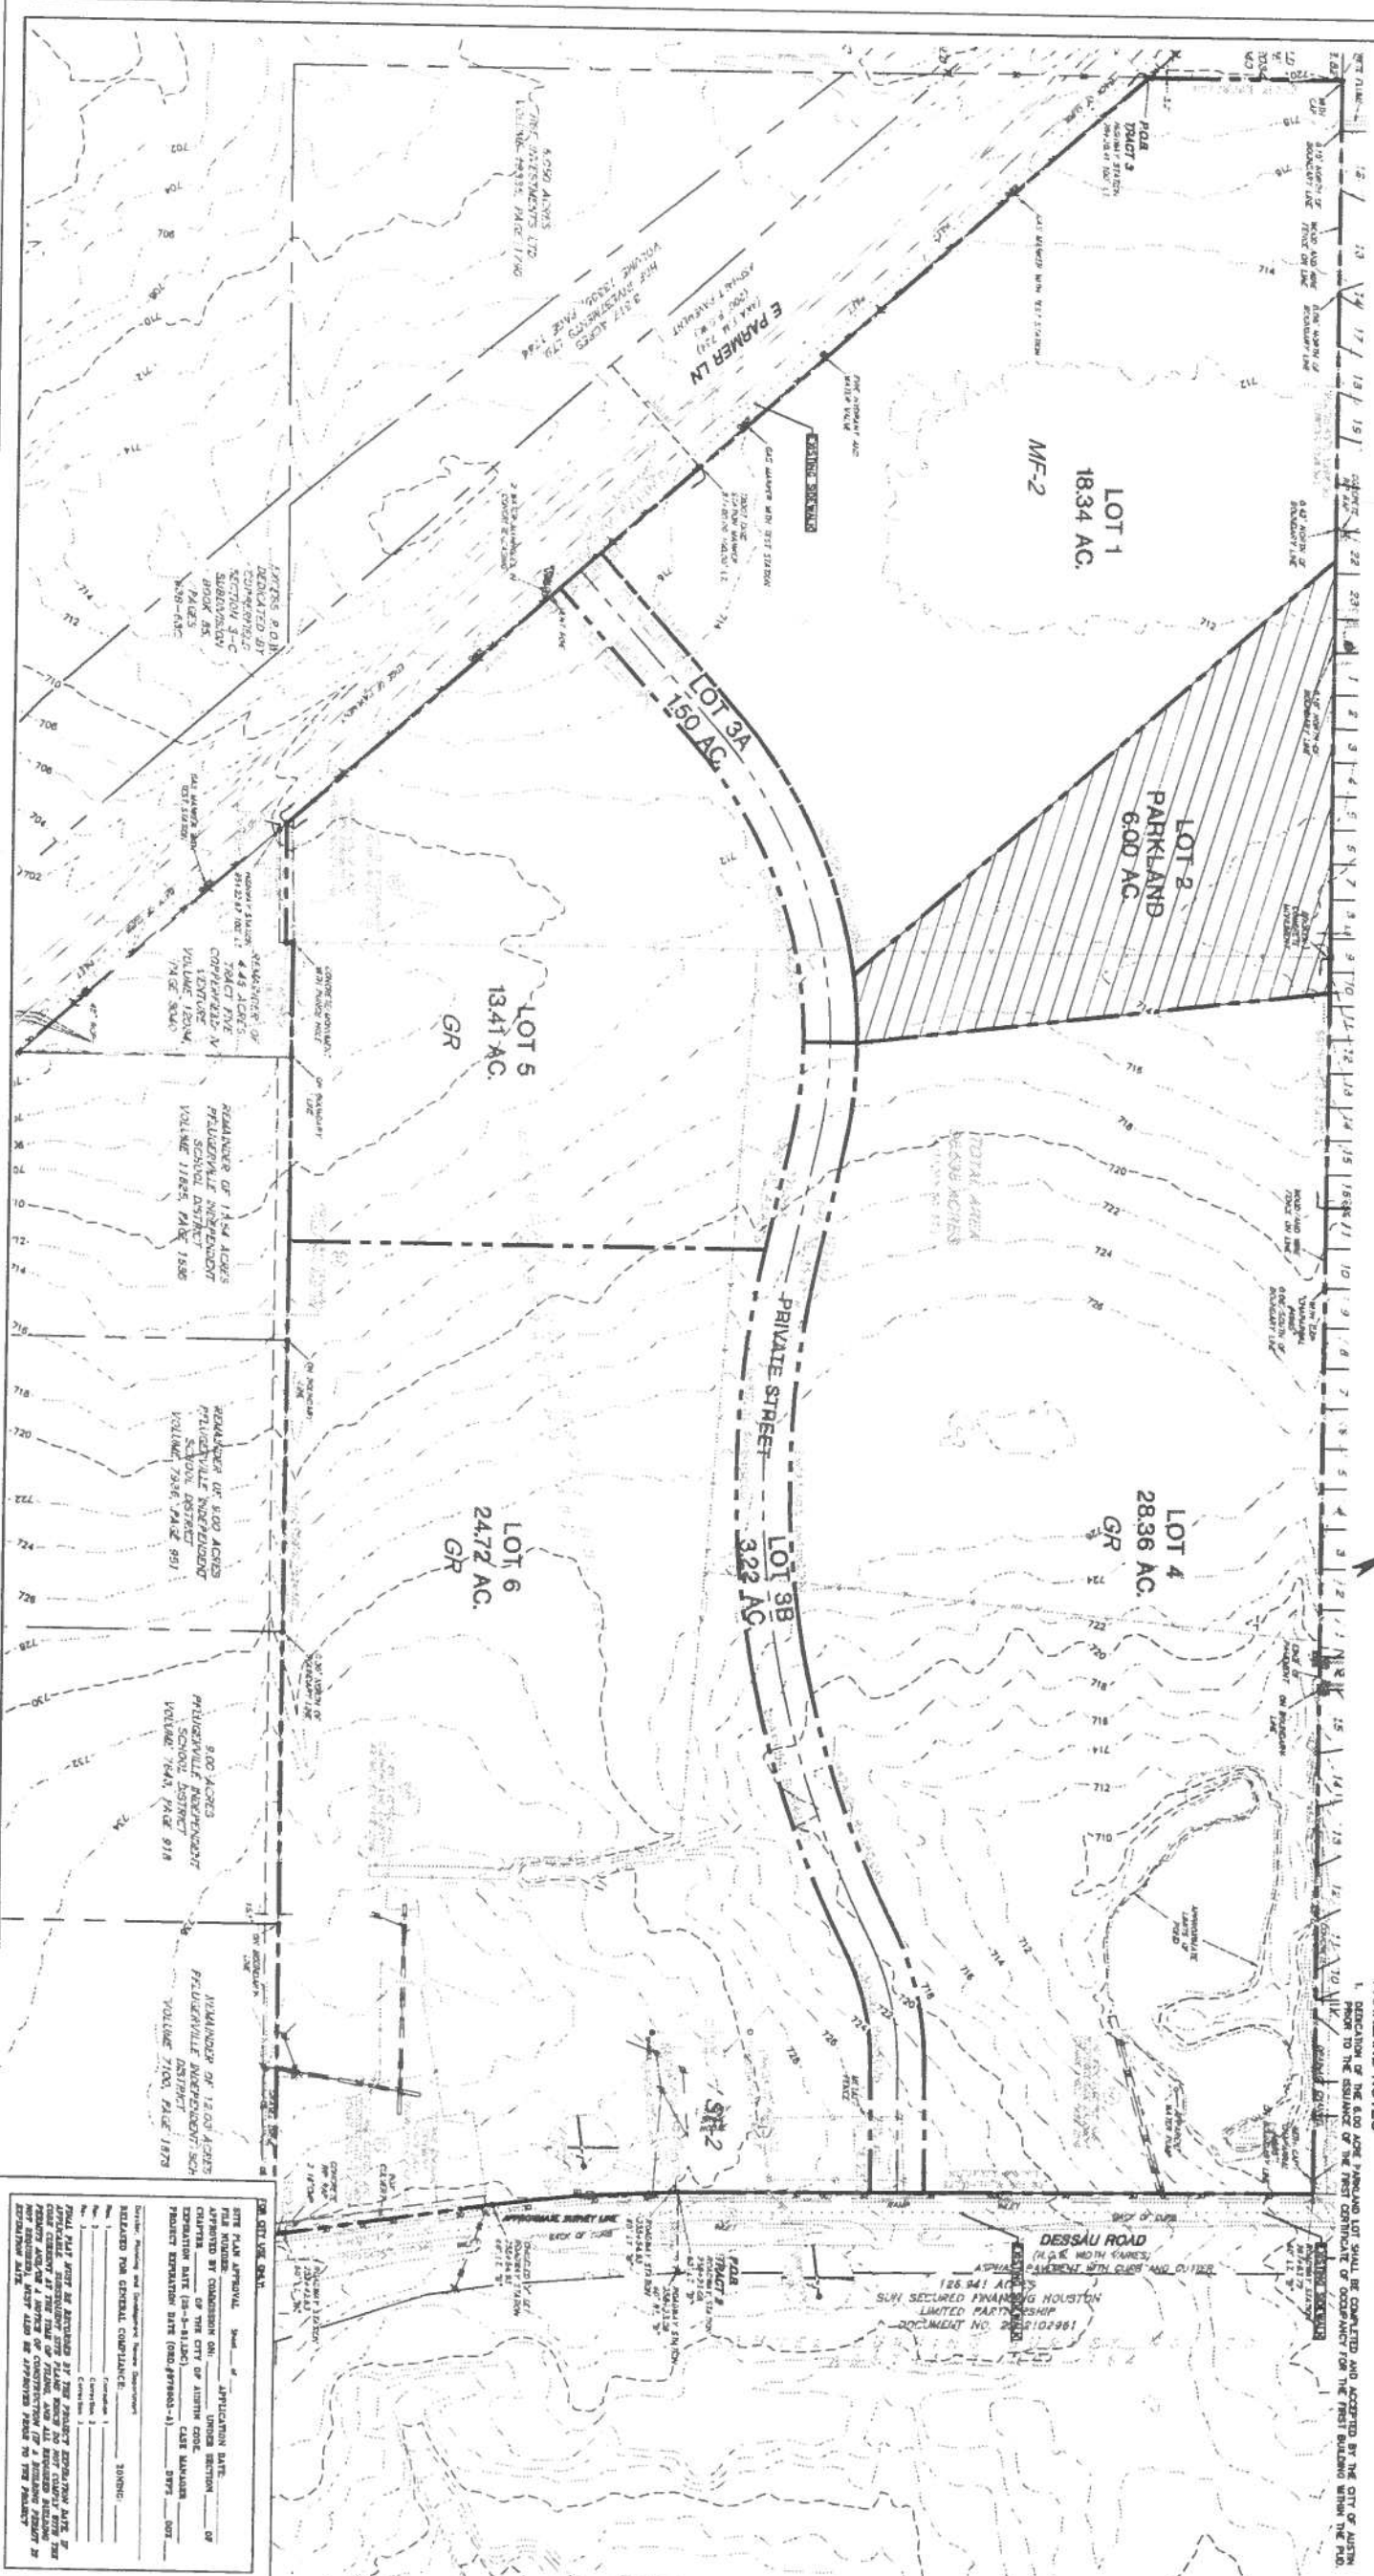

Form with fields for SHEET 2 OF 2, DRAWN BY: RWA, DESIGNED BY: NCB, REVIEWED BY: DMS, PROJECT NO.: R010091210001.