


APPROXIMATE LIMITS OF LAKE AUSTIN ZONING
CITY OF AUSTIN 2-MILE ETJ

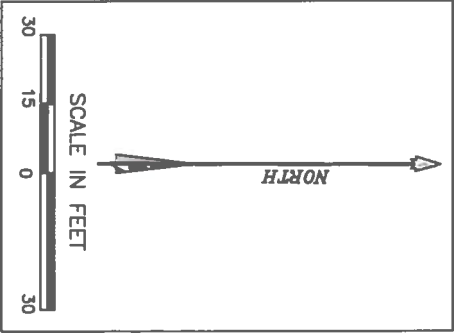

C9

CUT AND FILL LEGEND:


Color	Range	Beg.	Range	End	Area (sf)	Percent
	4.00		8.00		979.20	3.5
	8.00		12.00		360.83	1.3
	12.00		16.00		33.65	0.1

*MAX FILL = 14'





EXISTING

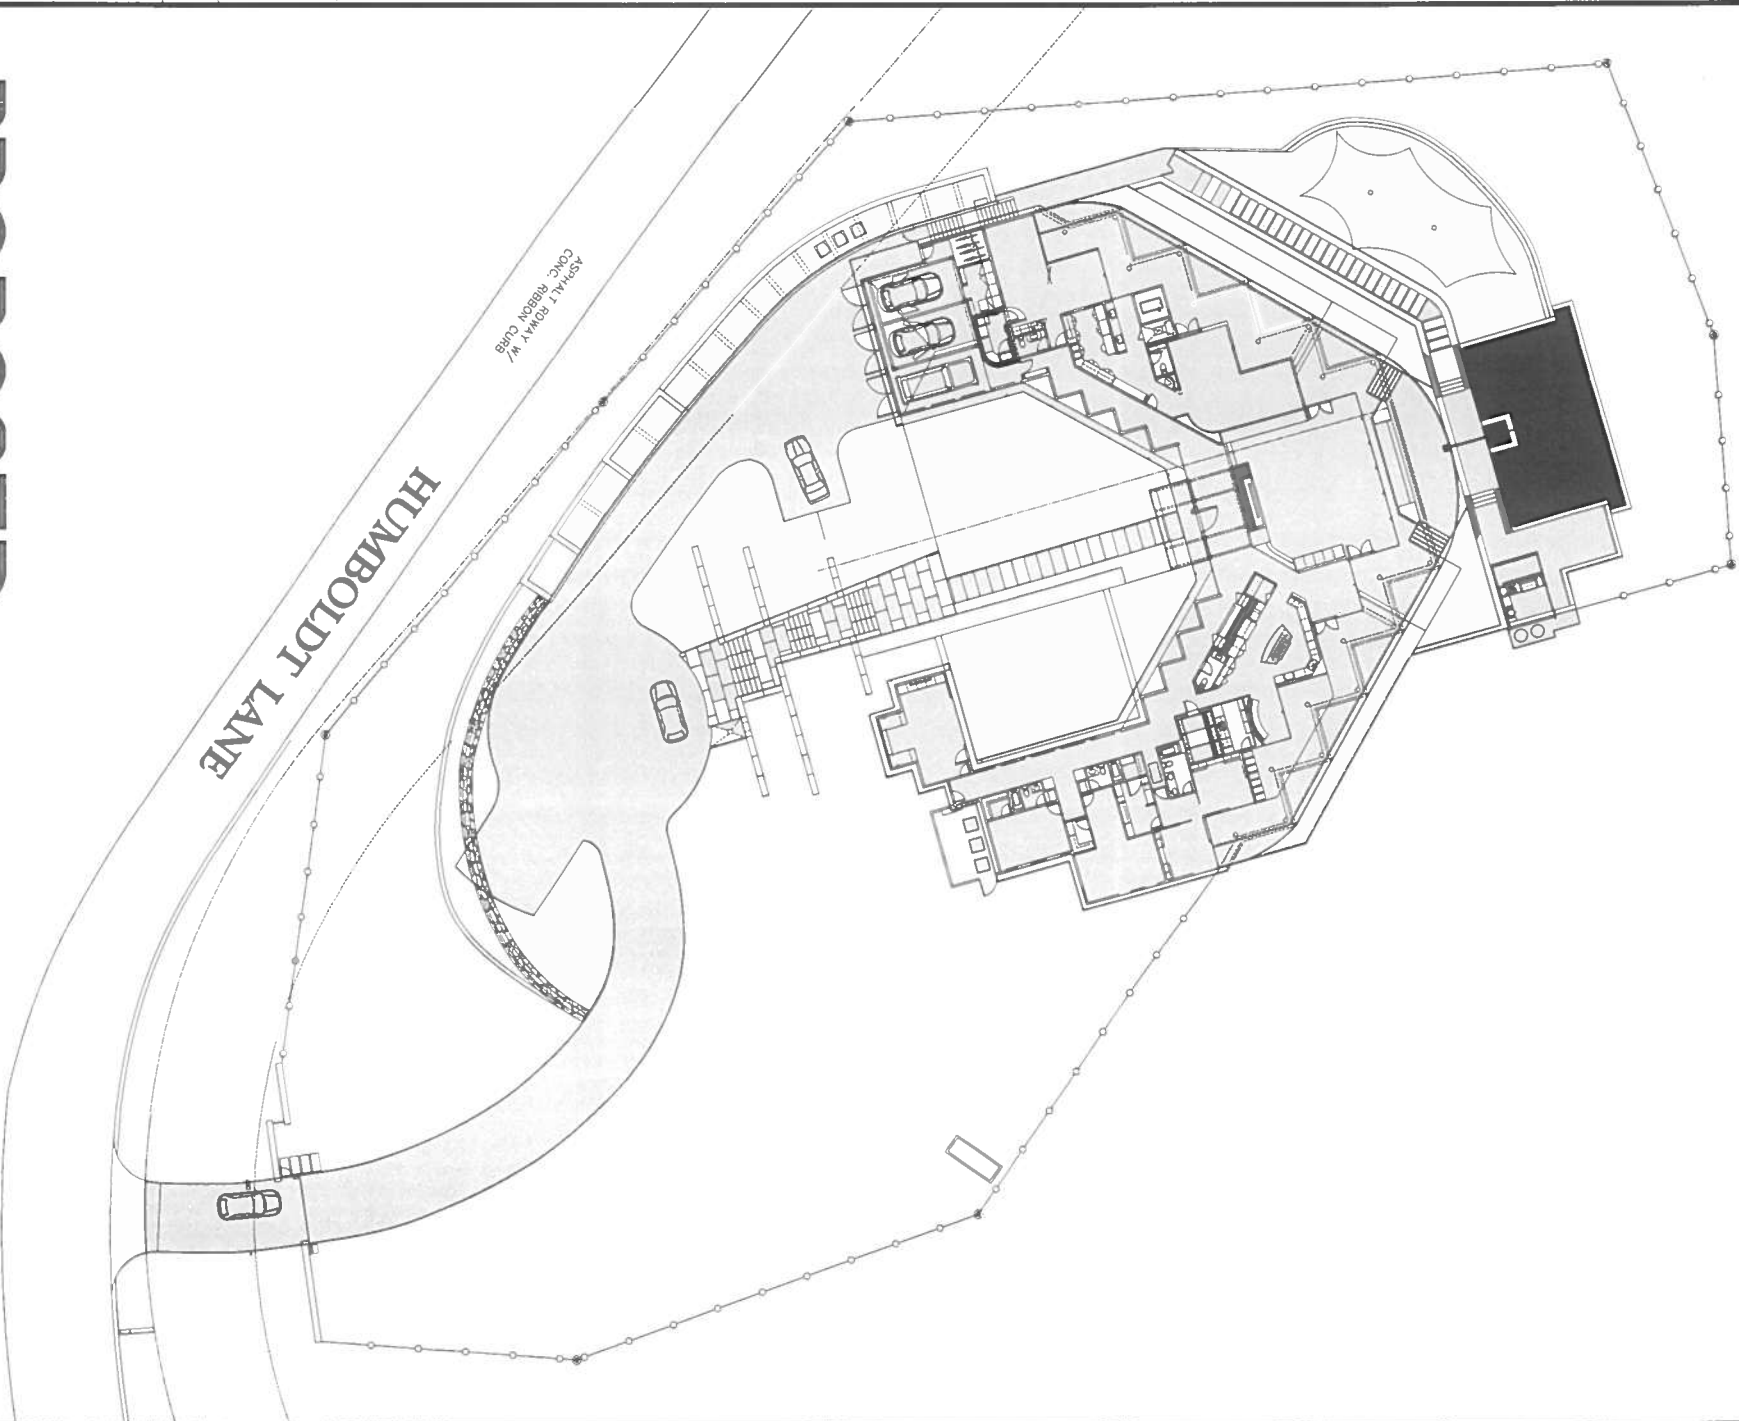

PROPOSED

01 of 01 SHEET	File: Projects/ 4HUMBOLDT\DWG\ex-pres\hlt		
	Job No.		Snapshot: 1
	Scale (Hor.): N/A		Scale (Vert.): N/A
	Date:	Checked By:	Drawn By:
	Revision 1:		
	Revision 2:		
	Revision 3:		
	Revision 4:		

SHEET
01 of 01

4 HUMBOLDT LANE
EXISTING & PROPOSED
SINGLE FAMILY RESIDENCE

HANRAHAN • PRITCHARD ENGINEERING, INC.
CONSULTING ENGINEERS
(TX. PE FIRM REG. #418)
8333 Cross Park Drive
AUSTIN, TEXAS 78754
OFFICE: 512.459.4734 FAX: 512.459.4752
info@hp-eng.com

HPE