


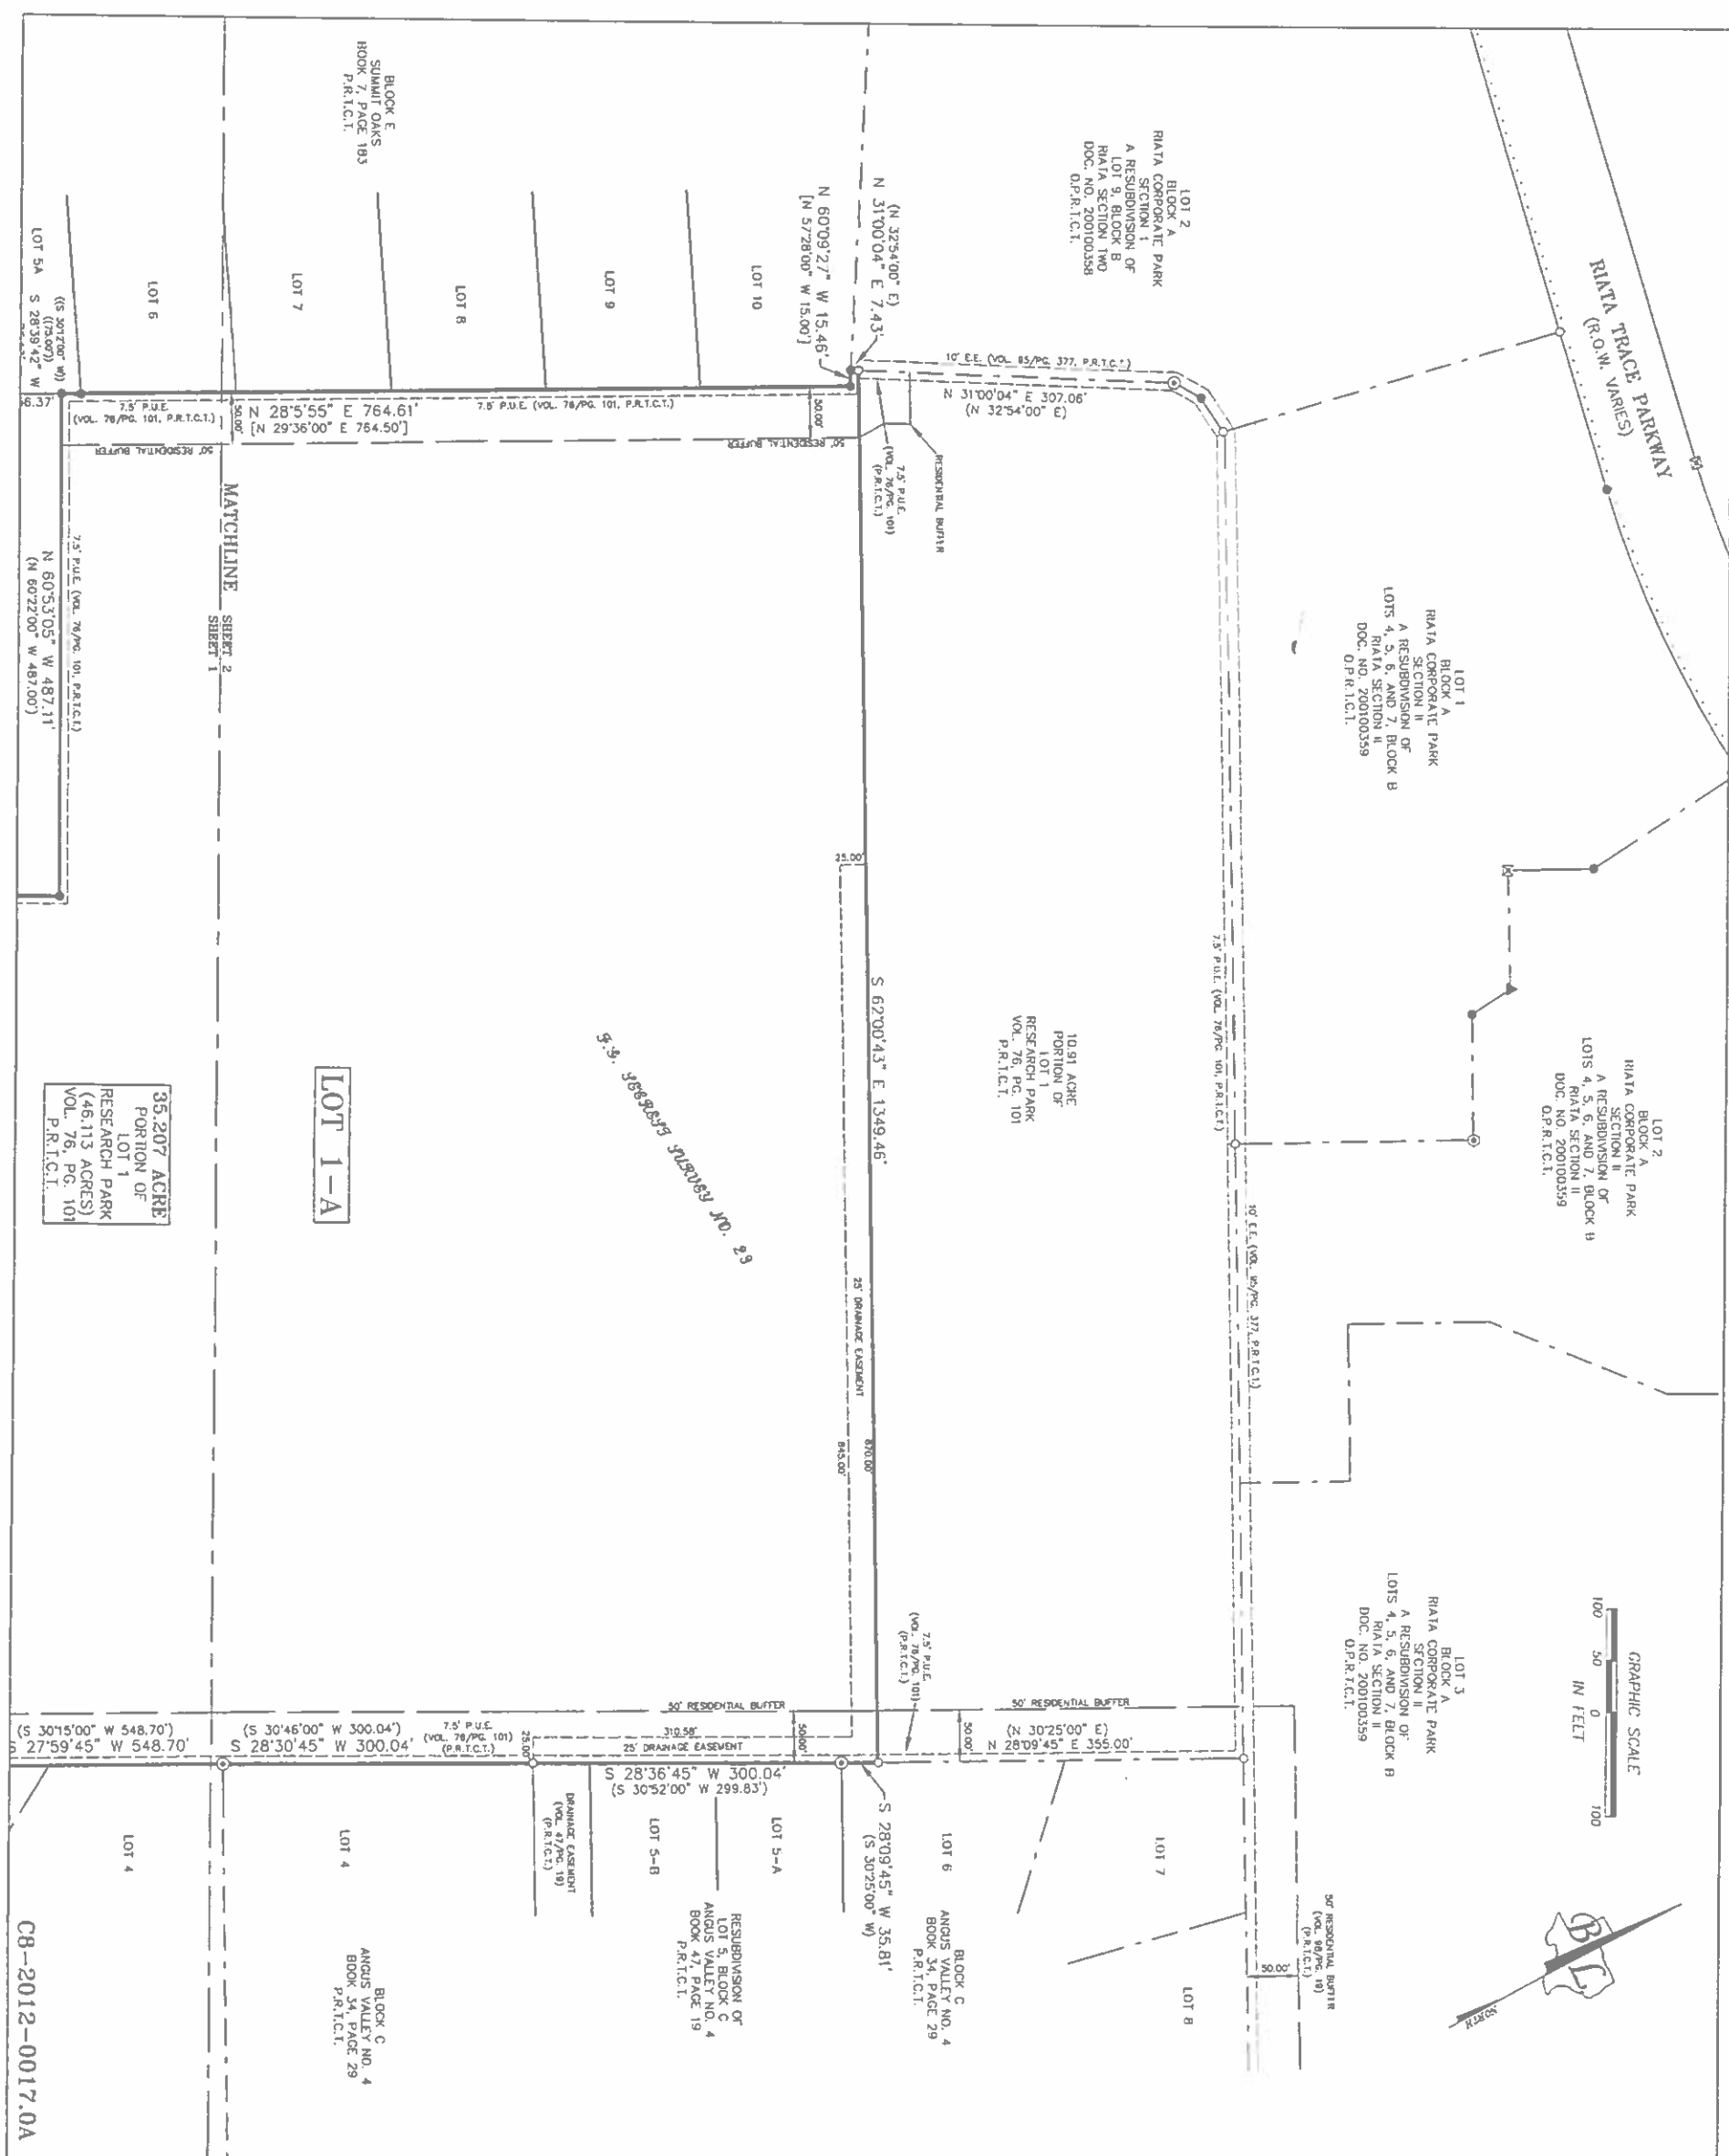



File: S:\Projects\Water.dwg | Lot 1 Research Park RePlot.dwg  
Scale (Hor.): 1"=100' Date: 05/17/12  
Drawn By: JSL  
Checked By: RLW  
Revision 1:  
Revision 2:  
Revision 3:  
Revision 4:

RESUBDIVISION OF A 35.207 ACRE  
PORTION OF LOT 1, RESEARCH PARK

HPE

MAHARANA • PRITCHARD ENGINEERING, INC.  
CONSULTING ENGINEERS  
4333 CROSS PARK DRIVE  
AUSTIN, TEXAS 78754  
OFFICE: 512.459-4734 FAX: 512.459-4752  
info@pe-inc.com

**Base  
Line**

**BASLINE LAND SURVEYORS, INC.**  
PROFESSIONAL LAND SURVEYING SERVICES  
8333 CROSS PARK DRIVE  
AUSTIN, TEXAS 78754  
OFFICE: 512.324-6722 FAX: 512.873-9743  
8001-2614/1-800-261-4646 TX CORR