



KINNEY DUPLEX - 3305 LAFAYETTE AVENUE - STREET FRONT ELEVATION DESIGN - 10.28.12


ALTERNATE 1

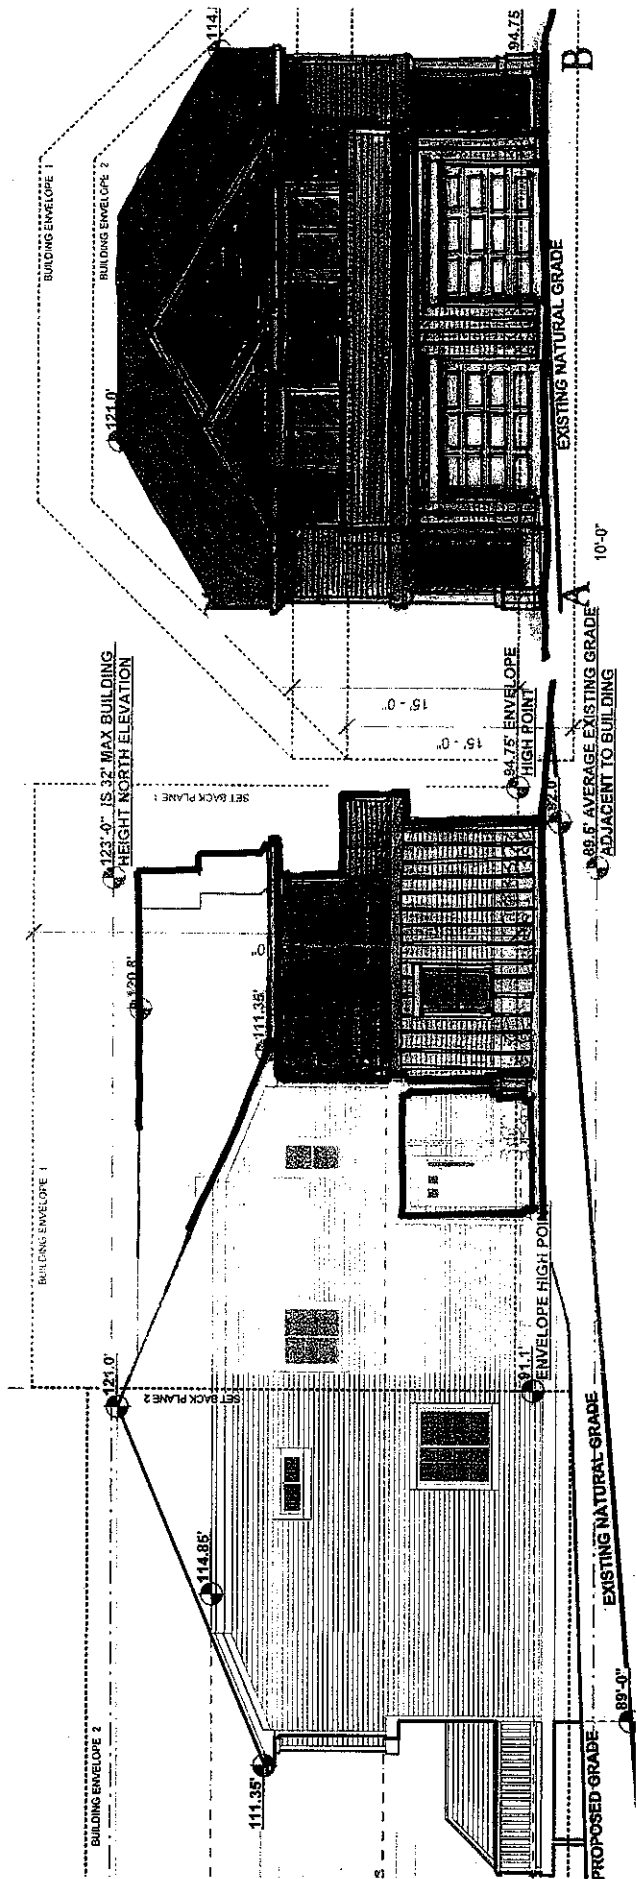

015-2012-0092

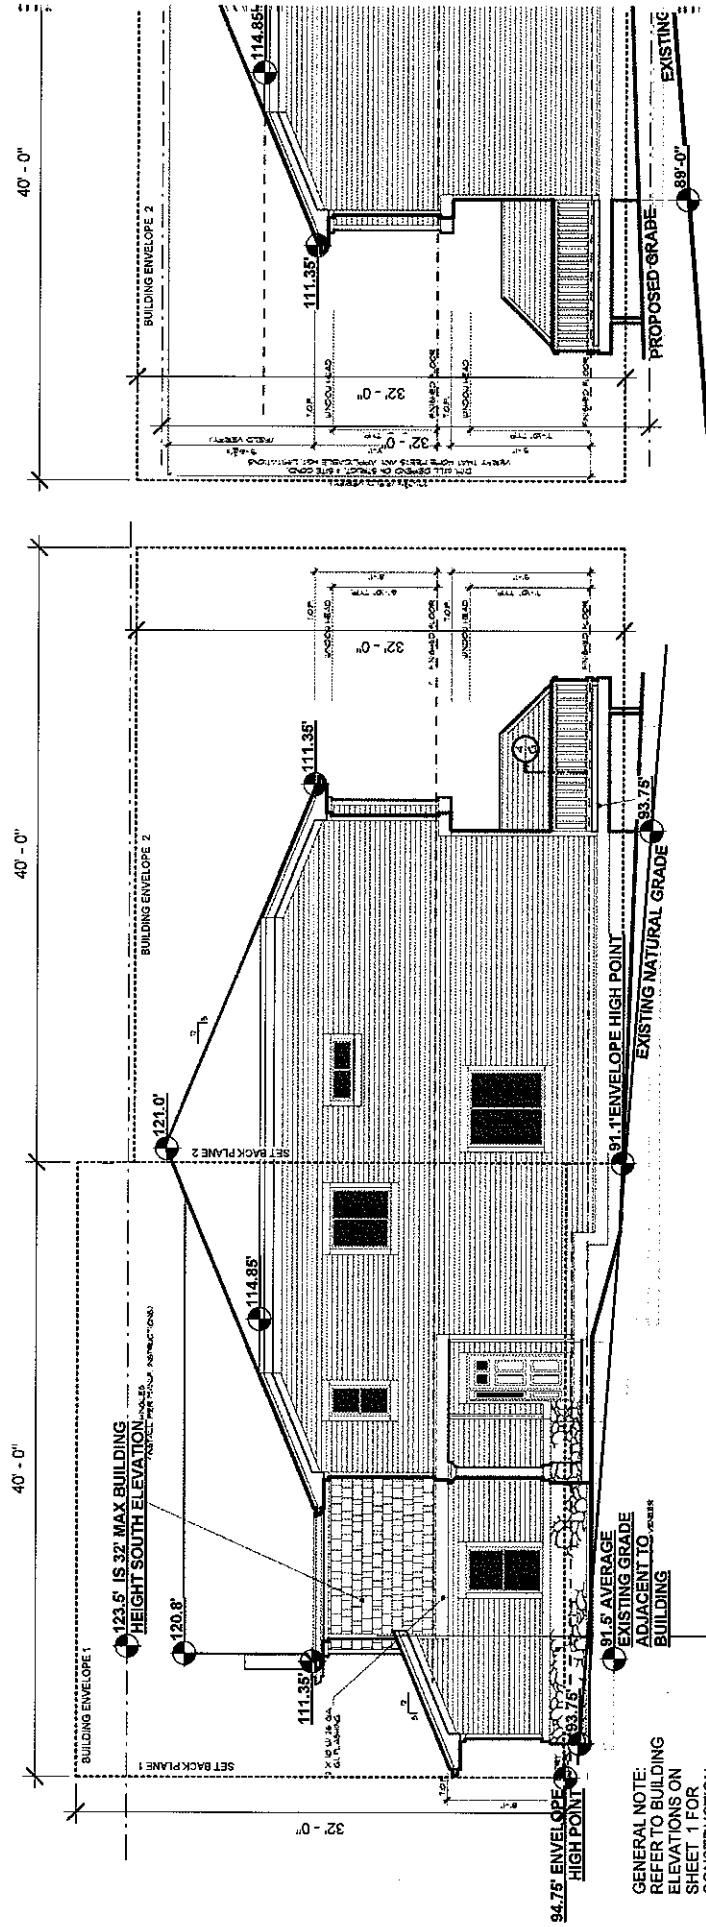


② ENVELOPE ELEVATIONS
1/8" = 1'-0"

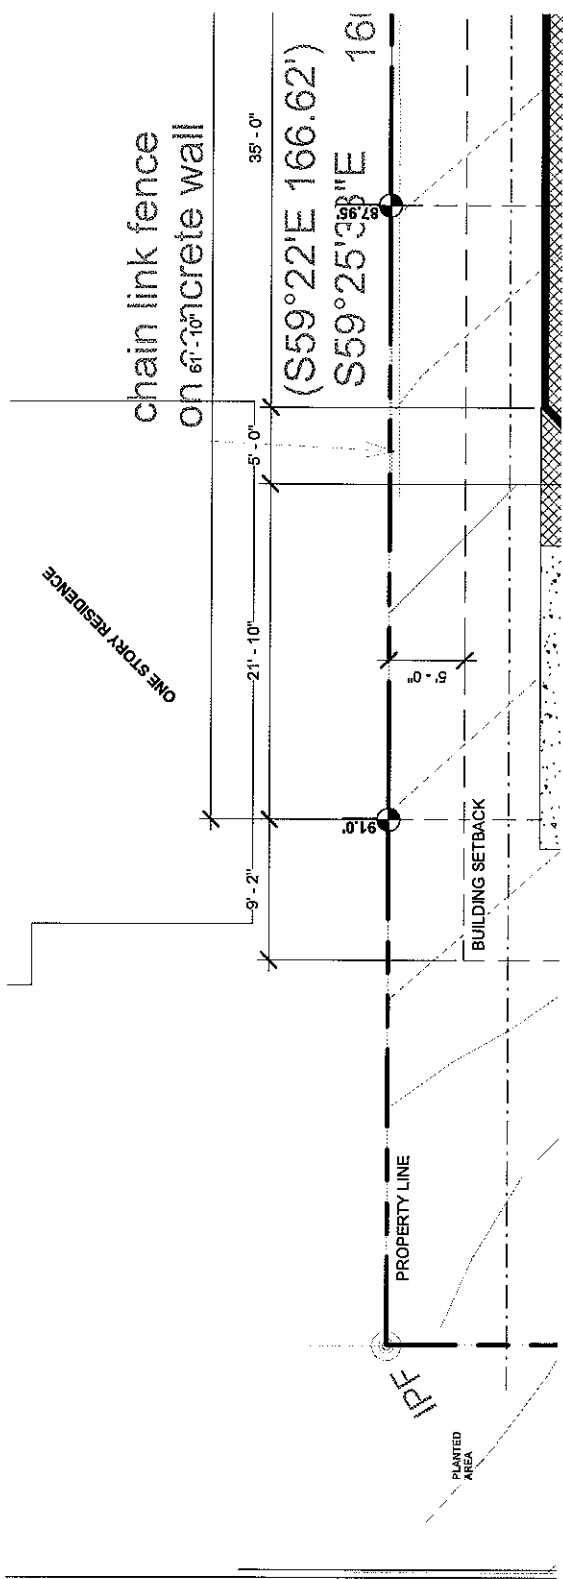


92.0' PLANTED AREA

NVE

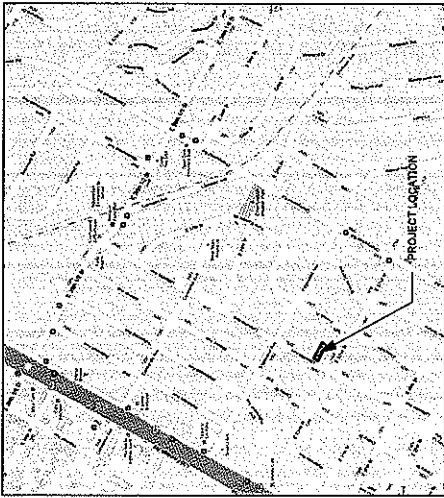

3305 Lafayette Avenue

Owner:
 Teddy Kinney
 1010 Gaston
 Austin, TX 78703
 512.476.2805
 teddy@kinney@sbcglobal.com
 Architect:
 Chris Lewis
 1214 West 6th, Ste 208
 Austin, TX 78701
 512.474.8124

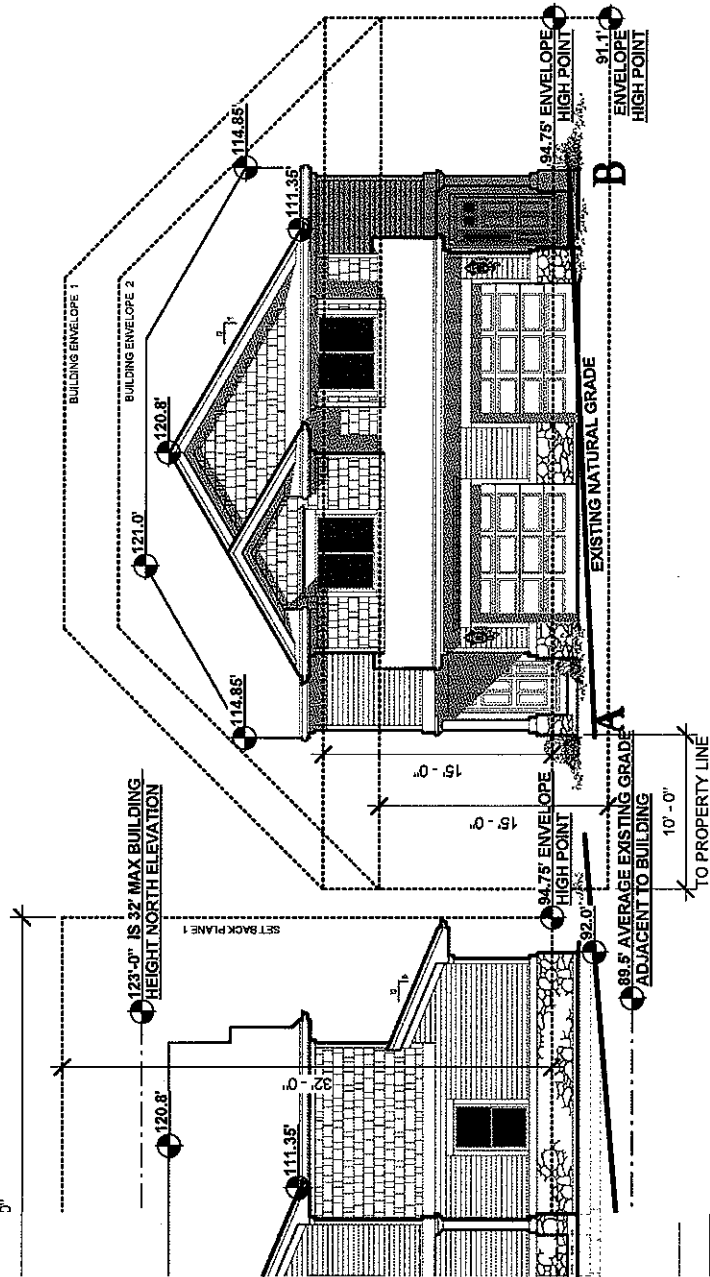

N40°28'10"E
 35.75'
 (N40°10'E)
 (35.75')

3' X 25' P.L.U.
 per plat