

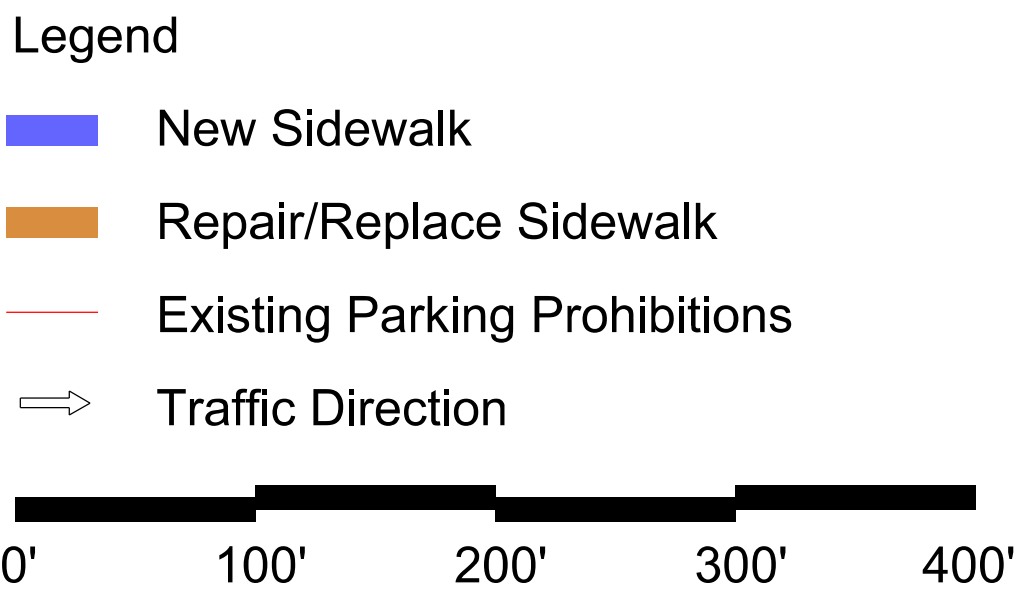




# Rainey Street Proposed Improvements

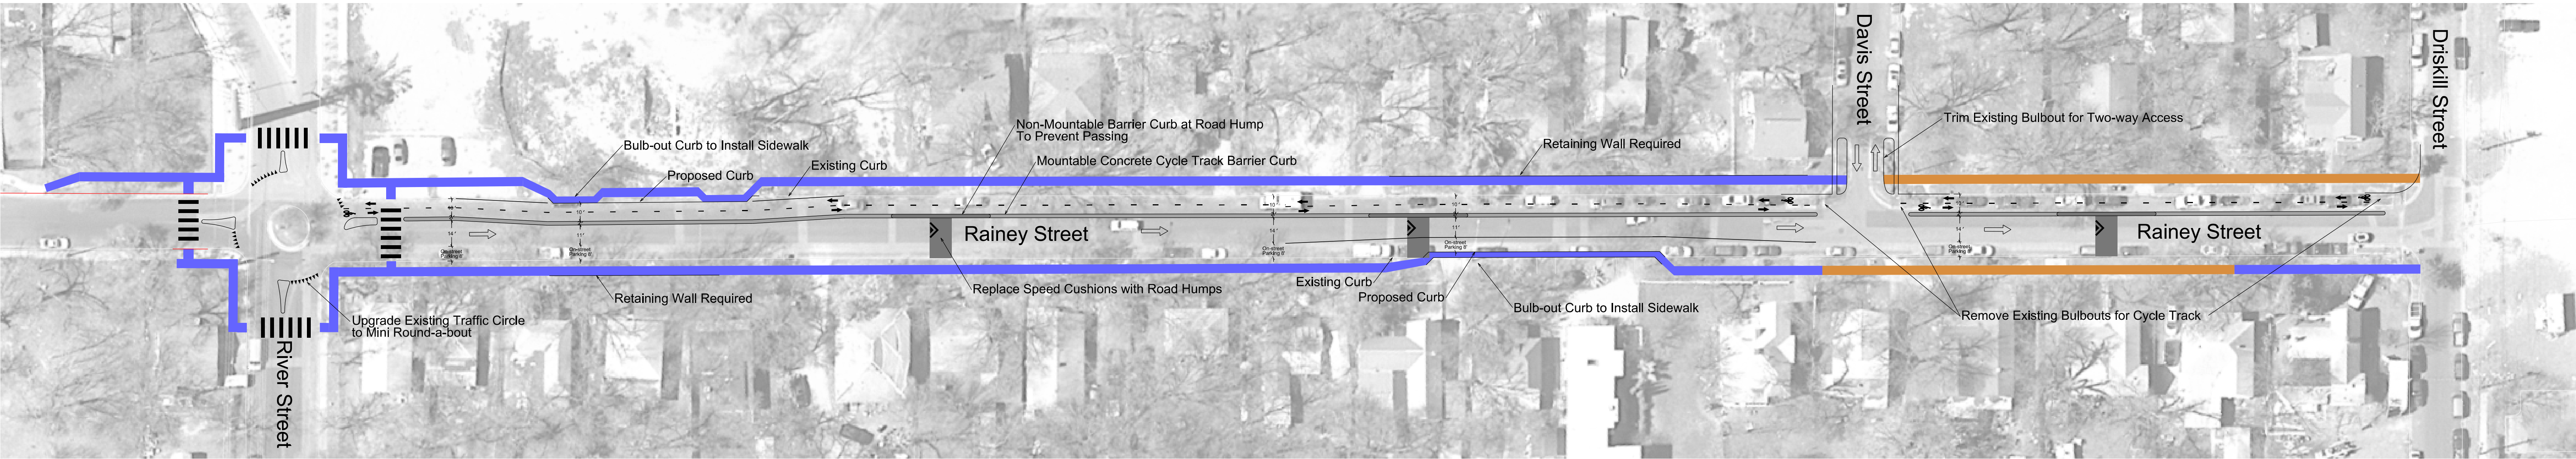



## Option A

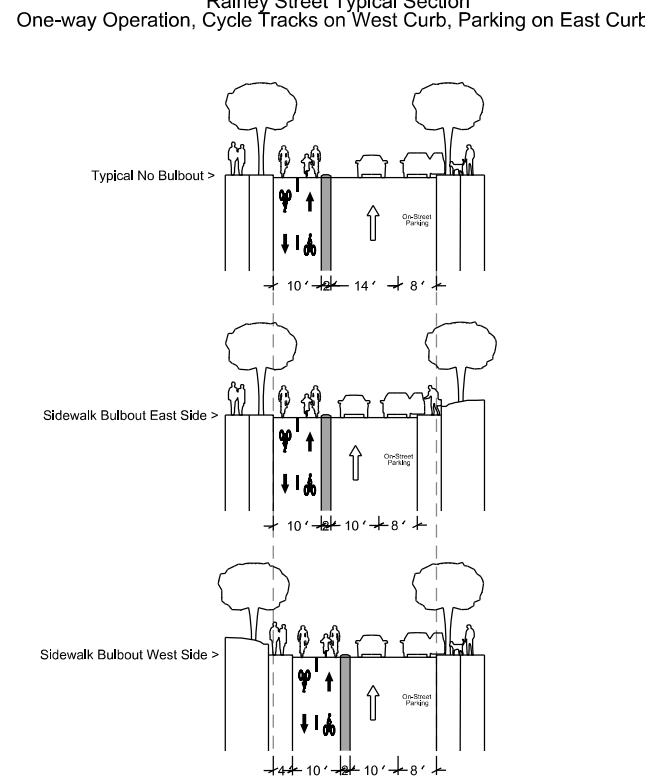



## Option B

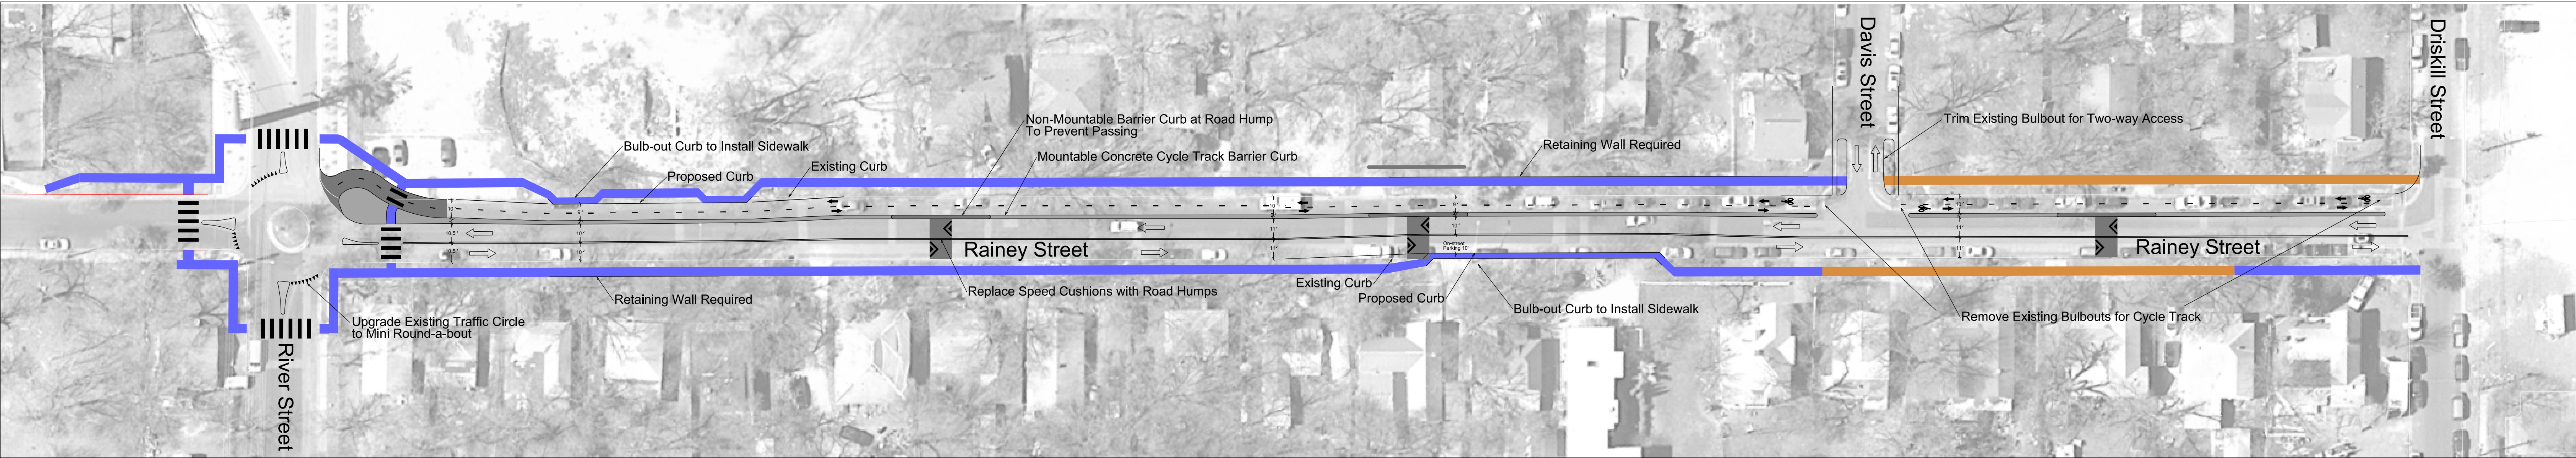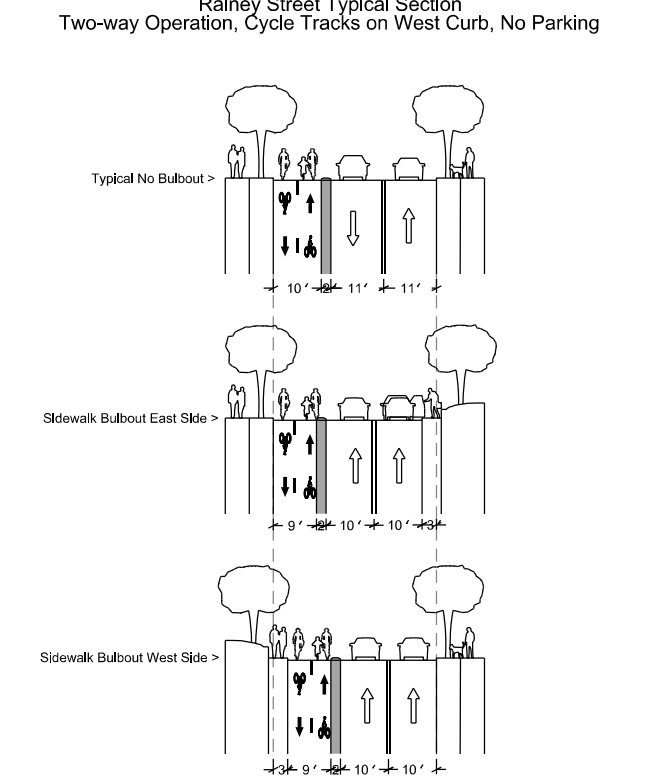

## Option C

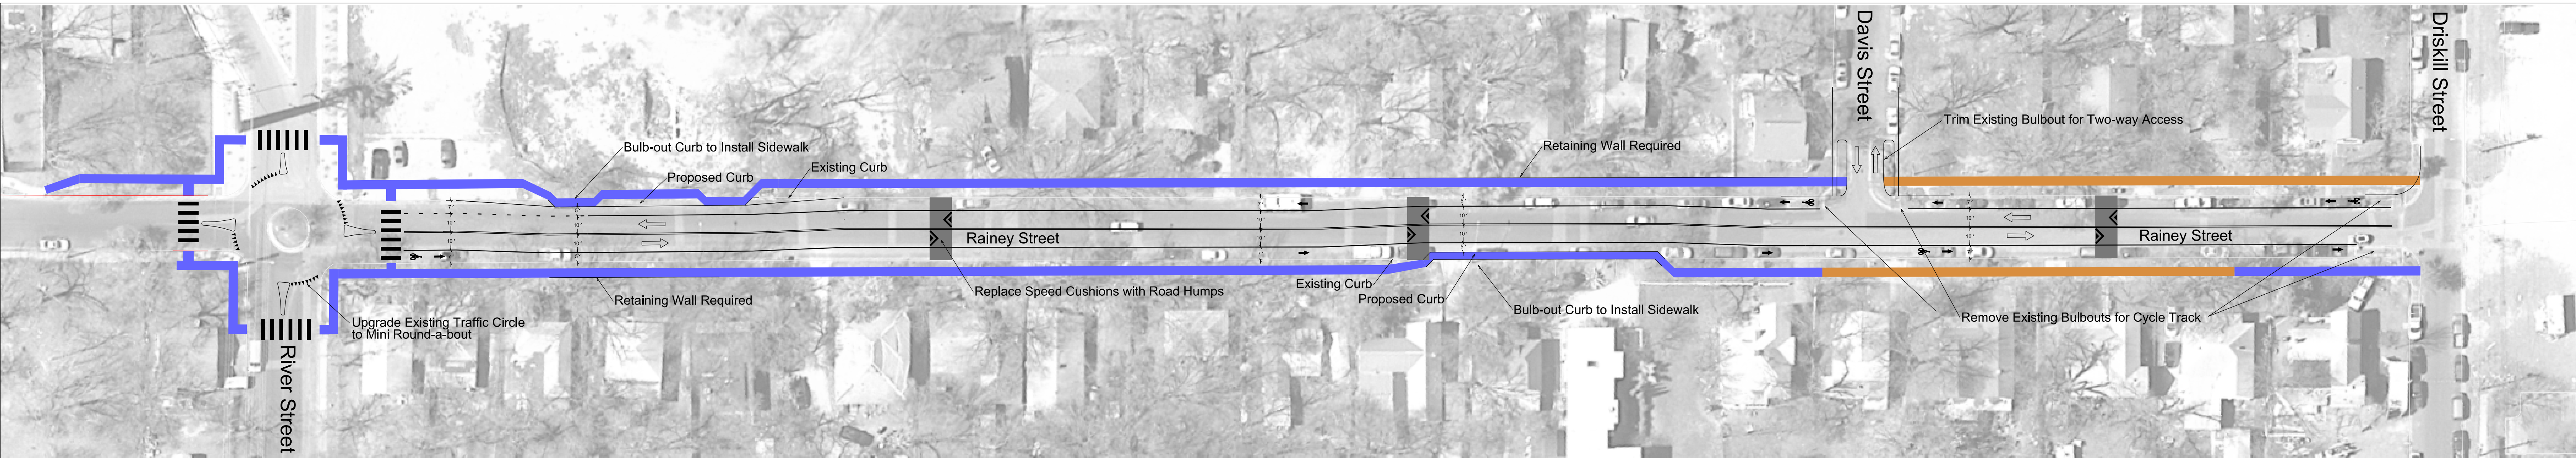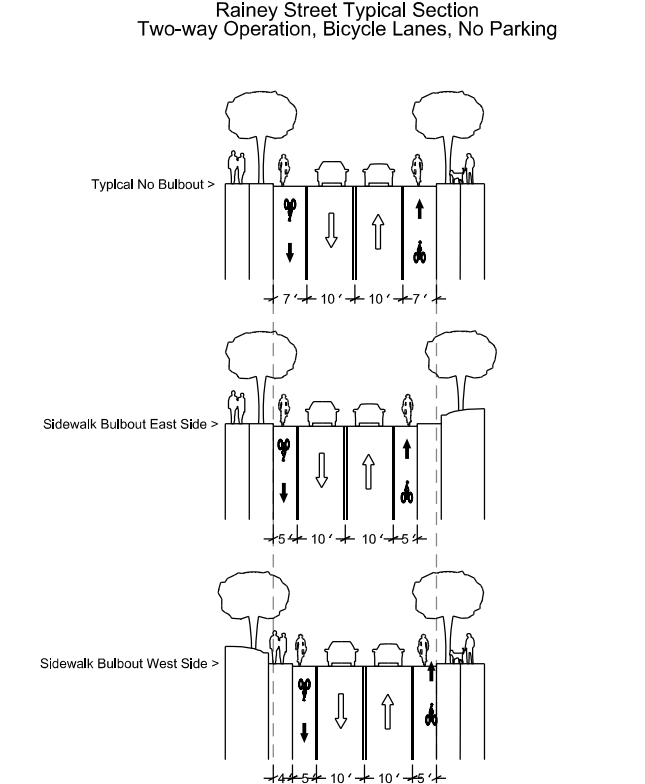

## Option D

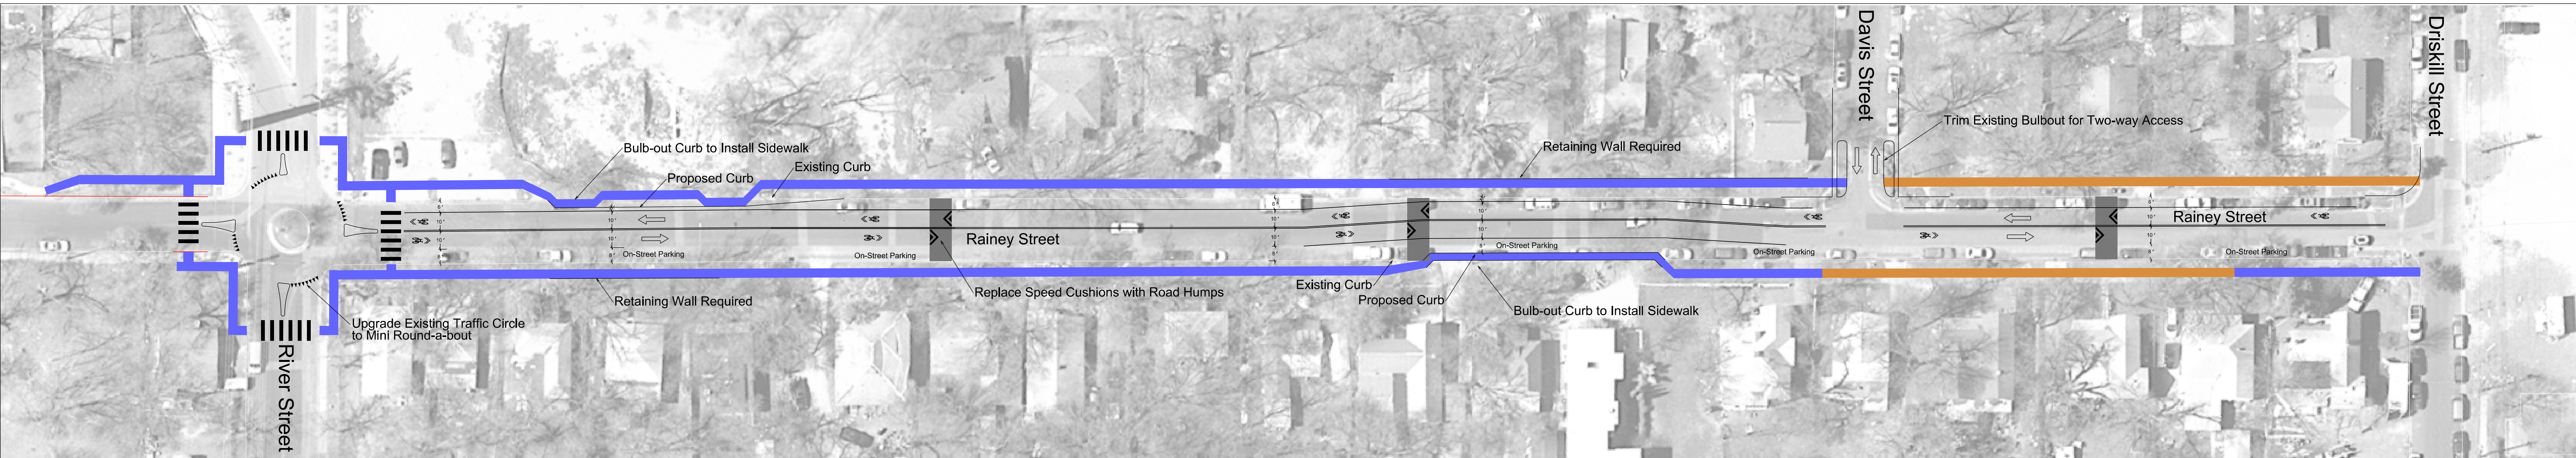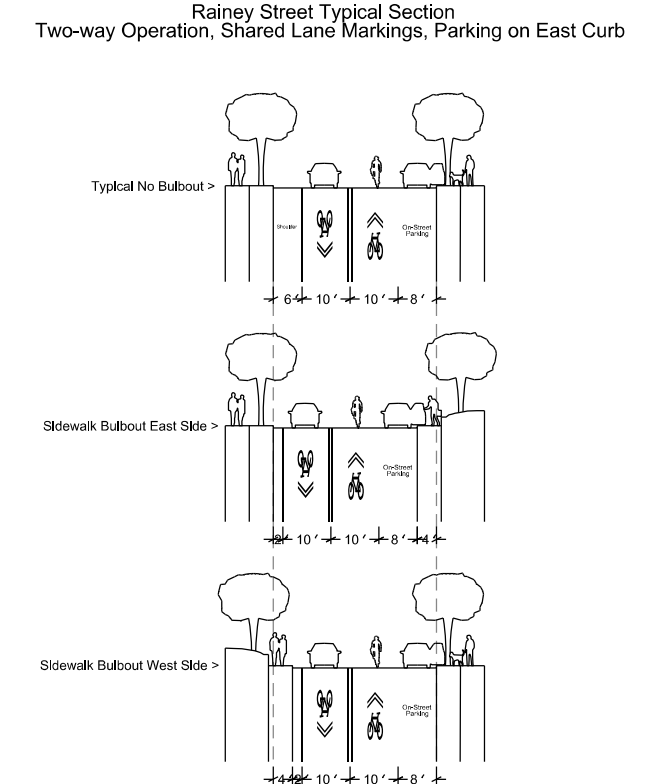

## Option E

