

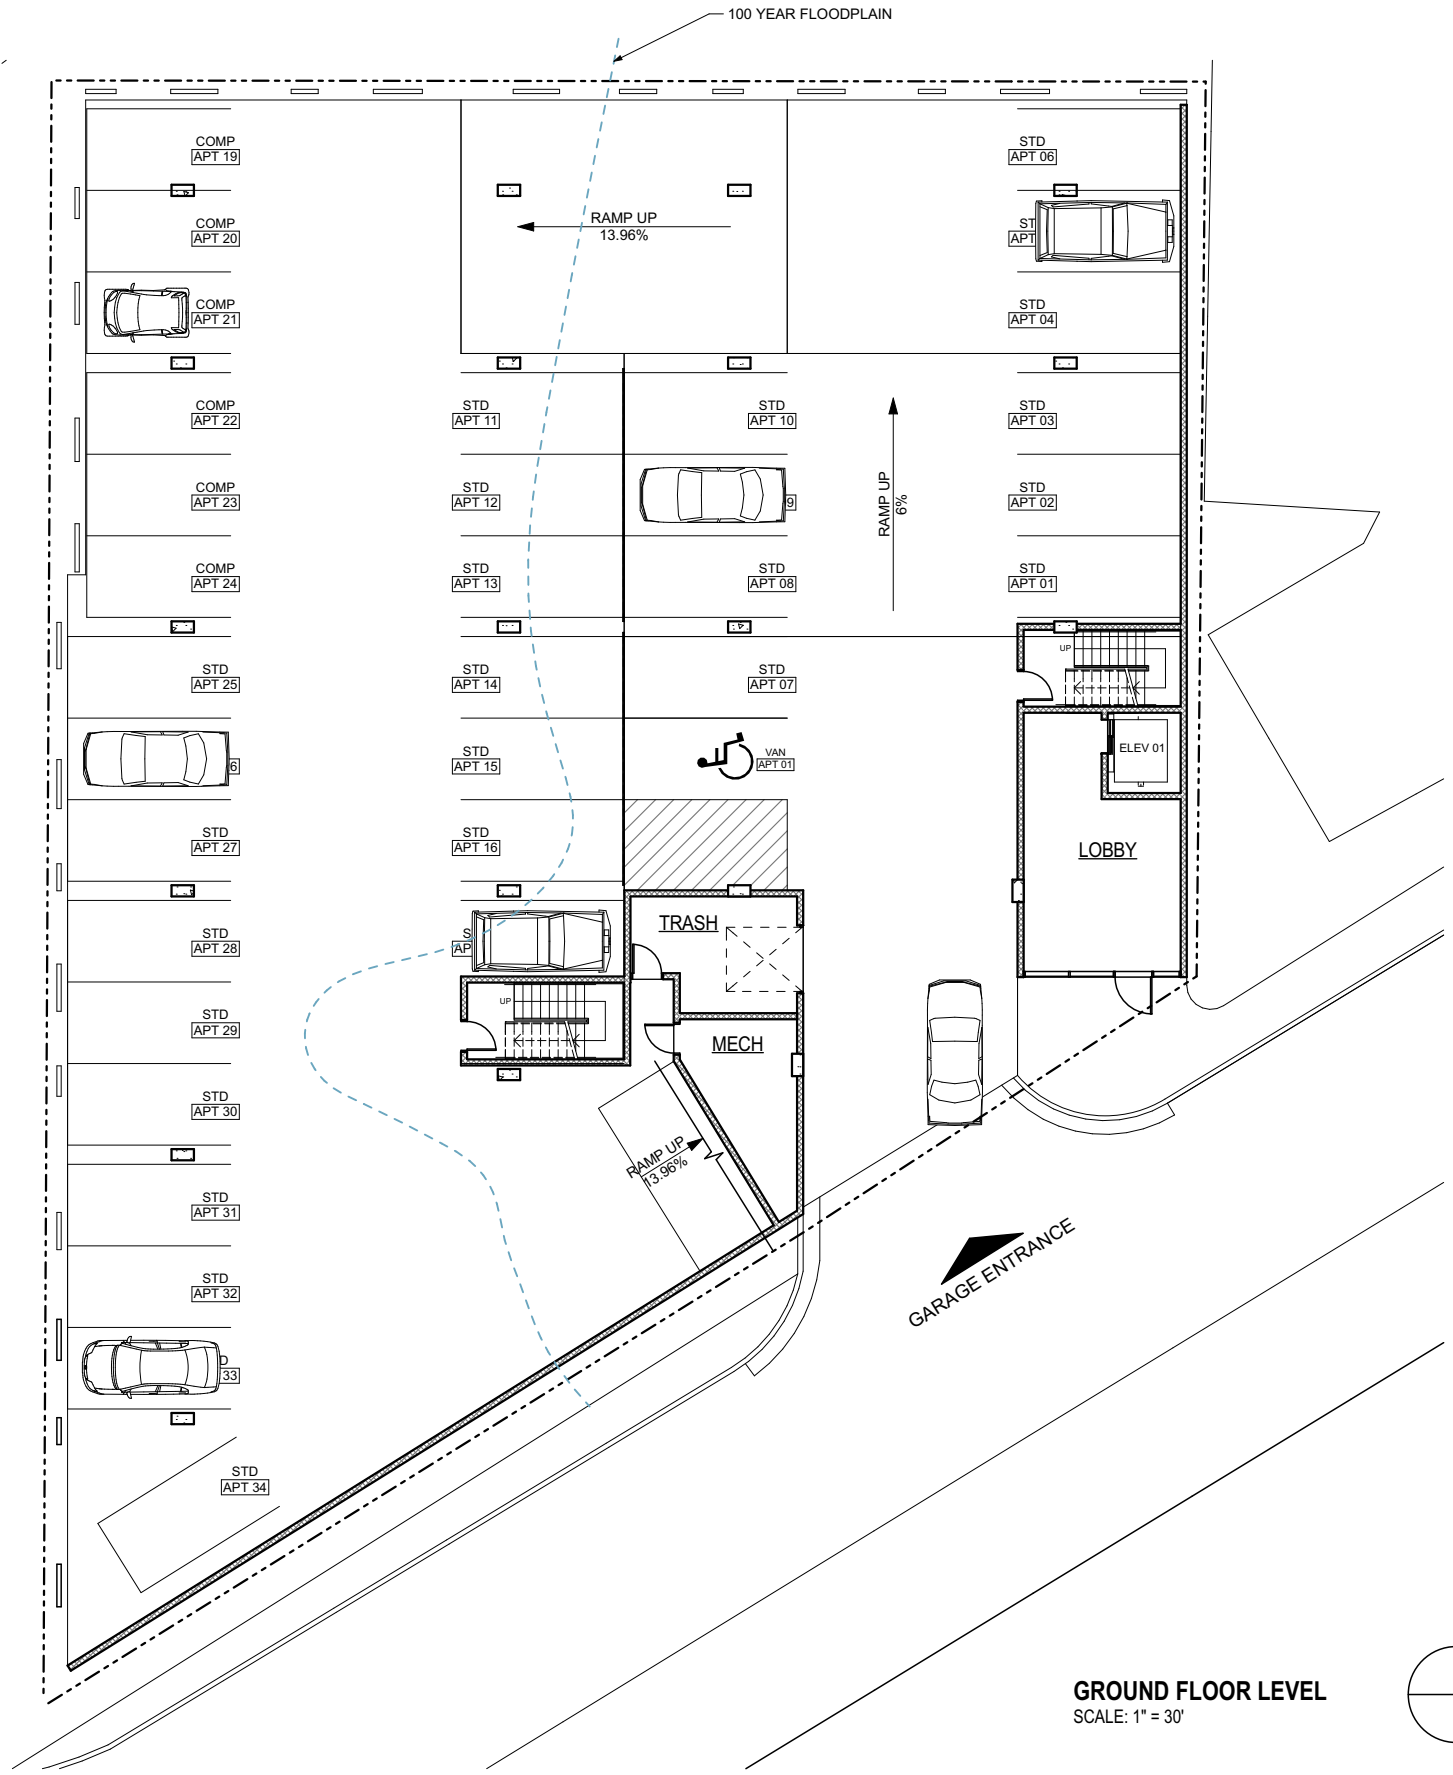


TYPICAL RESIDENTIAL LEVEL  
SCALE: 1" = 30'

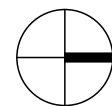

GROUND FLOOR LEVEL  
SCALE: 1" = 30'

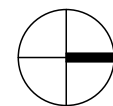

**NORTH SHORE LOFTS**

16 N IH-35