


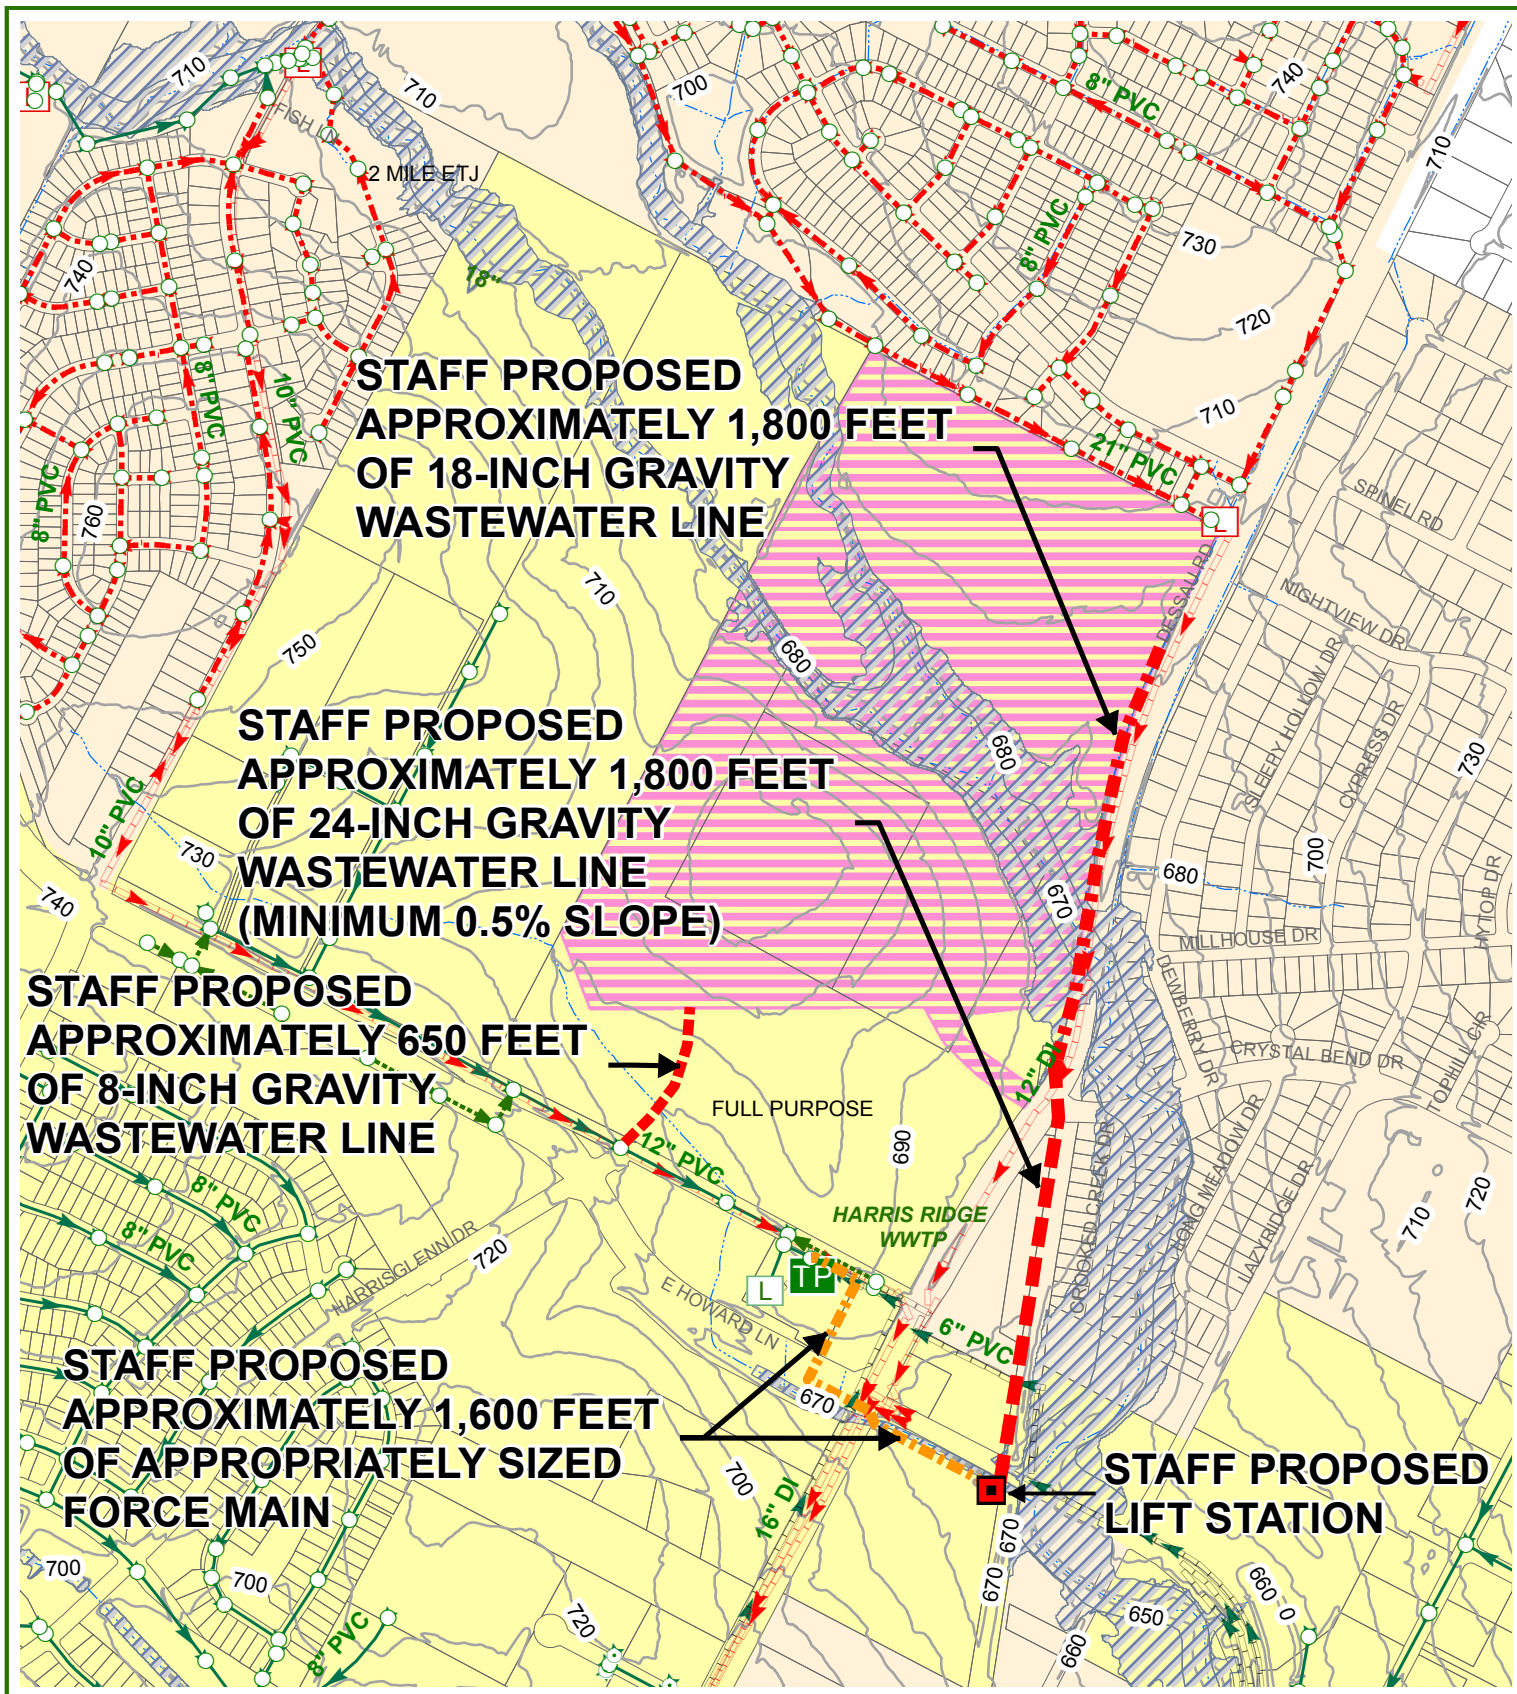

0 400 800 1,600 2,400 Feet

W.W. S.E.R. Name: Fort Dessau
W.W. S.E.R. Number: 3247

Utility Development Services Plotted 03/29/2013