

ZONING CHANGE REVIEW SHEET

CASE: C14-2013-0023 – 6.11 acre tract –
Westgate & Davis Lane

Z.A.P. DATE: May 7, 2013

ADDRESS: 2901 Davis Lane

OWNER: Susan Parker Leigh

AGENT: Bleyl & Associates
(Vincent G. Huebinger)

ZONING FROM: RR

TO: SF-6

AREA: 6.110 acres

SUMMARY STAFF RECOMMENDATION:

The Staff recommendation is to grant townhouse and condominium residence – conditional overlay (SF-6-CO) combining district zoning. The Conditional Overlay limits development to less than 2,000 vehicle trips per day.

ZONING AND PLATTING COMMISSION RECOMMENDATION:

May 7, 2013: *APPROVED SF-6-CO DISTRICT ZONING AS STAFF RECOMMENDED, WITH ADDITIONAL CONDITIONAL OVERLAYS THAT PROHIBIT VEHICULAR ACCESS TO KENTISH DRIVE AND WESTGATE BOULEVARD, AND REQUIRE PEDESTRIAN ACCESS TO KENTISH DRIVE.*

[G. ROJAS; P. SEEGER – 2ND] (5-2) B. BAKER; J. MEEKER – NAY

ISSUES:

The Owner is not in agreement with the Zoning and Platting Commission's recommendation to restrict vehicular access onto Kentish Drive, and is presently in discussion with AISD regarding access and acquisition of a wastewater easement from AISD.

The Applicant has calculated the net site area to be 6.11 acres, the same size of the rezoning area, and the achievable density is between 32 and 38 units. The conceptual site plan provided as Exhibit A-2 shows 34 units.

Staff would like to provide an update about the scope and timing of roadway improvements to Davis Lane. The Davis Lane Capital Improvement Project (CIP) is within the existing right-of-way and extends between Westgate Boulevard on the west and Leo Street on the east. The CIP consists of travel lanes for a Major Arterial Divided-2 street design, bike lanes, and 5-foot wide sidewalks with some meandering and 4-foot widths in some areas due to large trees and utility obstructions, bulb-outs, on-street parallel parking, and a roundabout feature at the intersection of Davis and Leo. Inlets were added to address drainage issues and rain gardens were added as part of the design.

The construction bid was advertised and bids opened in late July 2013. Staff is moving forward with a recommendation to award to the apparent low bidder and construction is anticipated to begin in October 2013. The construction window is 240 days or 8 months, and the CIP should be completed by late 2014. The first phase of construction will be the roundabout at Leo Street and Davis Lane. Please refer to Exhibit B which shows the improvements to the right-of-way.

DEPARTMENT COMMENTS:

The subject property is located at the southeast corner of Davis Lane and the newly extended segment of Westgate Boulevard, is undeveloped and zoned rural residence (RR) district. There is a service station and single family residences within the Cherry Creek Section 9-F subdivision to the north (LR; SF-2), single family residences and a reservoir within the Pheasant Run Section 1-A subdivision to the east (SF-2; RR), an AISD elementary school to the south (RR) and detached condominiums to the west (SF-6-CO). Please refer to Exhibits A (Zoning Map) and A-1 (Aerial View).

The Applicant proposes to rezone property to the townhouse and condominium residence (SF-6) district in order to build approximately 32 units. Access is proposed to be limited to Davis Lane. Staff recommends the Applicant's request, given: the surrounding area includes single family residences and condominium uses, and SF-6 zoning would be compatible with the established character of the area; and 2) it is located in proximity to supporting office, commercial and civic uses.

EXISTING ZONING AND LAND USES:

	ZONING	LAND USES
<i>Site</i>	RR	Undeveloped
<i>North</i>	LR-CO; SF-2	Service station; Single family residences
<i>South</i>	RR	AISD Elementary School
<i>East</i>	SF-2; SF-3	Single family residences; Reservoir
<i>West</i>	SF-6-CO	Condominiums

AREA STUDY: N/A

TIA: Is not required

WATERSHEDS: South Boggy Creek; **DESIRED DEVELOPMENT ZONE:** No
Slaughter Creek – Barton Springs Zone –
Contributing Zone

CAPITOL VIEW CORRIDOR: No

SCENIC ROADWAY: No

NEIGHBORHOOD ORGANIZATIONS:

12 – Brodie Lane Homeowners Association

217 – Tanglewood Forest Neighborhood Association

511 – Austin Neighborhoods Council

627 – Onion Creek Homeowners Association

742 – Austin Independent School District
 943 – Save Our Springs Alliance 997 – Tanglewood Oaks Owners Association
 1037 – Homeless Neighborhood Organization 1075 – Bike Austin
 1134 – Oak Parke / Brodie Wild Preservation Group, Inc.
 1200 – Super Duper Neighborhood Objectors and Appealers Organization
 1228 – Sierra Club, Austin Regional Group 1224 – Austin Monorail Project
 1236 – The Real Estate Council of Austin, Inc. 1228 – Sierra Club, Austin Regional Group
 1340 – Austin Heritage Tree Foundation 1363 – SEL Texas

SCHOOLS:

Cowan Elementary School Covington Middle School Bowie High School

CASE HISTORIES:

NUMBER	REQUEST	COMMISSION	CITY COUNCIL
C14-07-0014 – Cameron Condo – 2903 Cameron Loop	RR to SF-6	To Grant SF-6-CO w/CO limited to 85 units and vehicular access to Cameron Loop limited to emergency use only; RC for conds. of the Neighborhood Traffic Analysis	Apvd SF-6-CO w/RC as Commission recommended (6-21- 2007).
C14-05-0151 – Flex 15 – 8420 Longview Rd.	RR to MF-3	To Grant MF-1-CO with the CO for 1,000 trips, 8 u.p.a., driveway egress from the Property to Longview shall be right-out, driveway access to Cameron shall be emergency only, hooded/shielded lighting required within 25 feet of all property lines, height is limited to 2 stories or 28 feet. RC for the conditions of the Neighborhood Traffic Analysis	Apvd SF-6-CO with CO for 130 units, and Restrictive Covenant for the NTA (11-5- 2006).
C14-03-0157 – Harris Ranch – SE corner of Davis and Brodie Lanes	DR; RR to GR; MF-2; SF-6, as amended	To Grant GR-CO for 8.04 acres and SF-2 for the remainder; RC for the Traffic Impact	Apvd GR-CO w/CO prohibiting auto- related uses, guidance services, pawn shop

		Analysis	services and drive-in services (Tract 1); SF-6-CO w/CO limiting the number of units to 350 (Tract 2); RC for the TIA (9-30-2004).
C14-99-0033 – Westgate & Cameron Loop	SF-3 to SF-6	To Grant SF-6 for Tract 1 and RR for Tract 2, with conditions.	Apvd SF-6-CO for Tract 1 with the CO for a 75 foot wide buffer zone along the east property line, and a maximum of 96 dwelling units; RR for Tract 2 (8-19-1999).
C14-97-0155 – Southland Oaks MUD – Cameron Loop at Davis Lane	I-RR & I-SF-2 to RR; SF-1; SF-2; SF-3; SF-4; SF-5; SF-6; MF-1; MF-2; MF-3; MF-4; LR; GR; P	To Grant staff recommendation of RR; SF-1 through SF-6; MF-1 through MF-4; LR; GR; CS; P with conditions	Apvd PC rec of SF-2; SF-3; MF-2-CO; LR-CO w/CO for the extension of Westgate Blvd prior to approval of a site plan or issuance of a building permit); P (7-9-1998).

RELATED CASES:

There are no subdivision or site plan applications approved or in process on the subject property.

ABUTTING STREETS:

Name	ROW	Pavement	Classification	ADT
Westgate Boulevard	114 feet	MAD-4	Arterial	11,864
Davis Lane	Varies	Varies	Arterial	5,168
Kentish Drive	90 feet	Varies	Local	N/A

- Davis Lane is classified in the Bicycle Plan as Bike Route No. 84. Westgate Blvd. is classified in the Bicycle Plan as Bike Route No. 943.
- Capital Metro bus service is not available along Davis Lane, Westgate Blvd., and Kentish Drive.
- There are existing sidewalks along Westgate Blvd. However, there are no sidewalks along Davis Lane and Kentish Drive.

CITY COUNCIL DATE: May 23, 2013

ACTION: Approved a Postponement to September 26, 2013 and return with information about 1) the Davis Lane Capital Improvement Project, 2) estimates of the property's net site area and 3) achievable number of dwelling units (5-1, Council Member Riley voted nay; Mayor Leffingwell – off the dais).

September 26, 2013 Approved a Postponement request by the Applicant to October 3, 2013 (7-0).

October 3, 2013

ORDINANCE READINGS: 1st


2nd

3rd

ORDINANCE NUMBER:

CASE MANAGER: Wendy Rhoades
e-mail: wendy.rhoades@austintexas.gov

PHONE: 974-7719

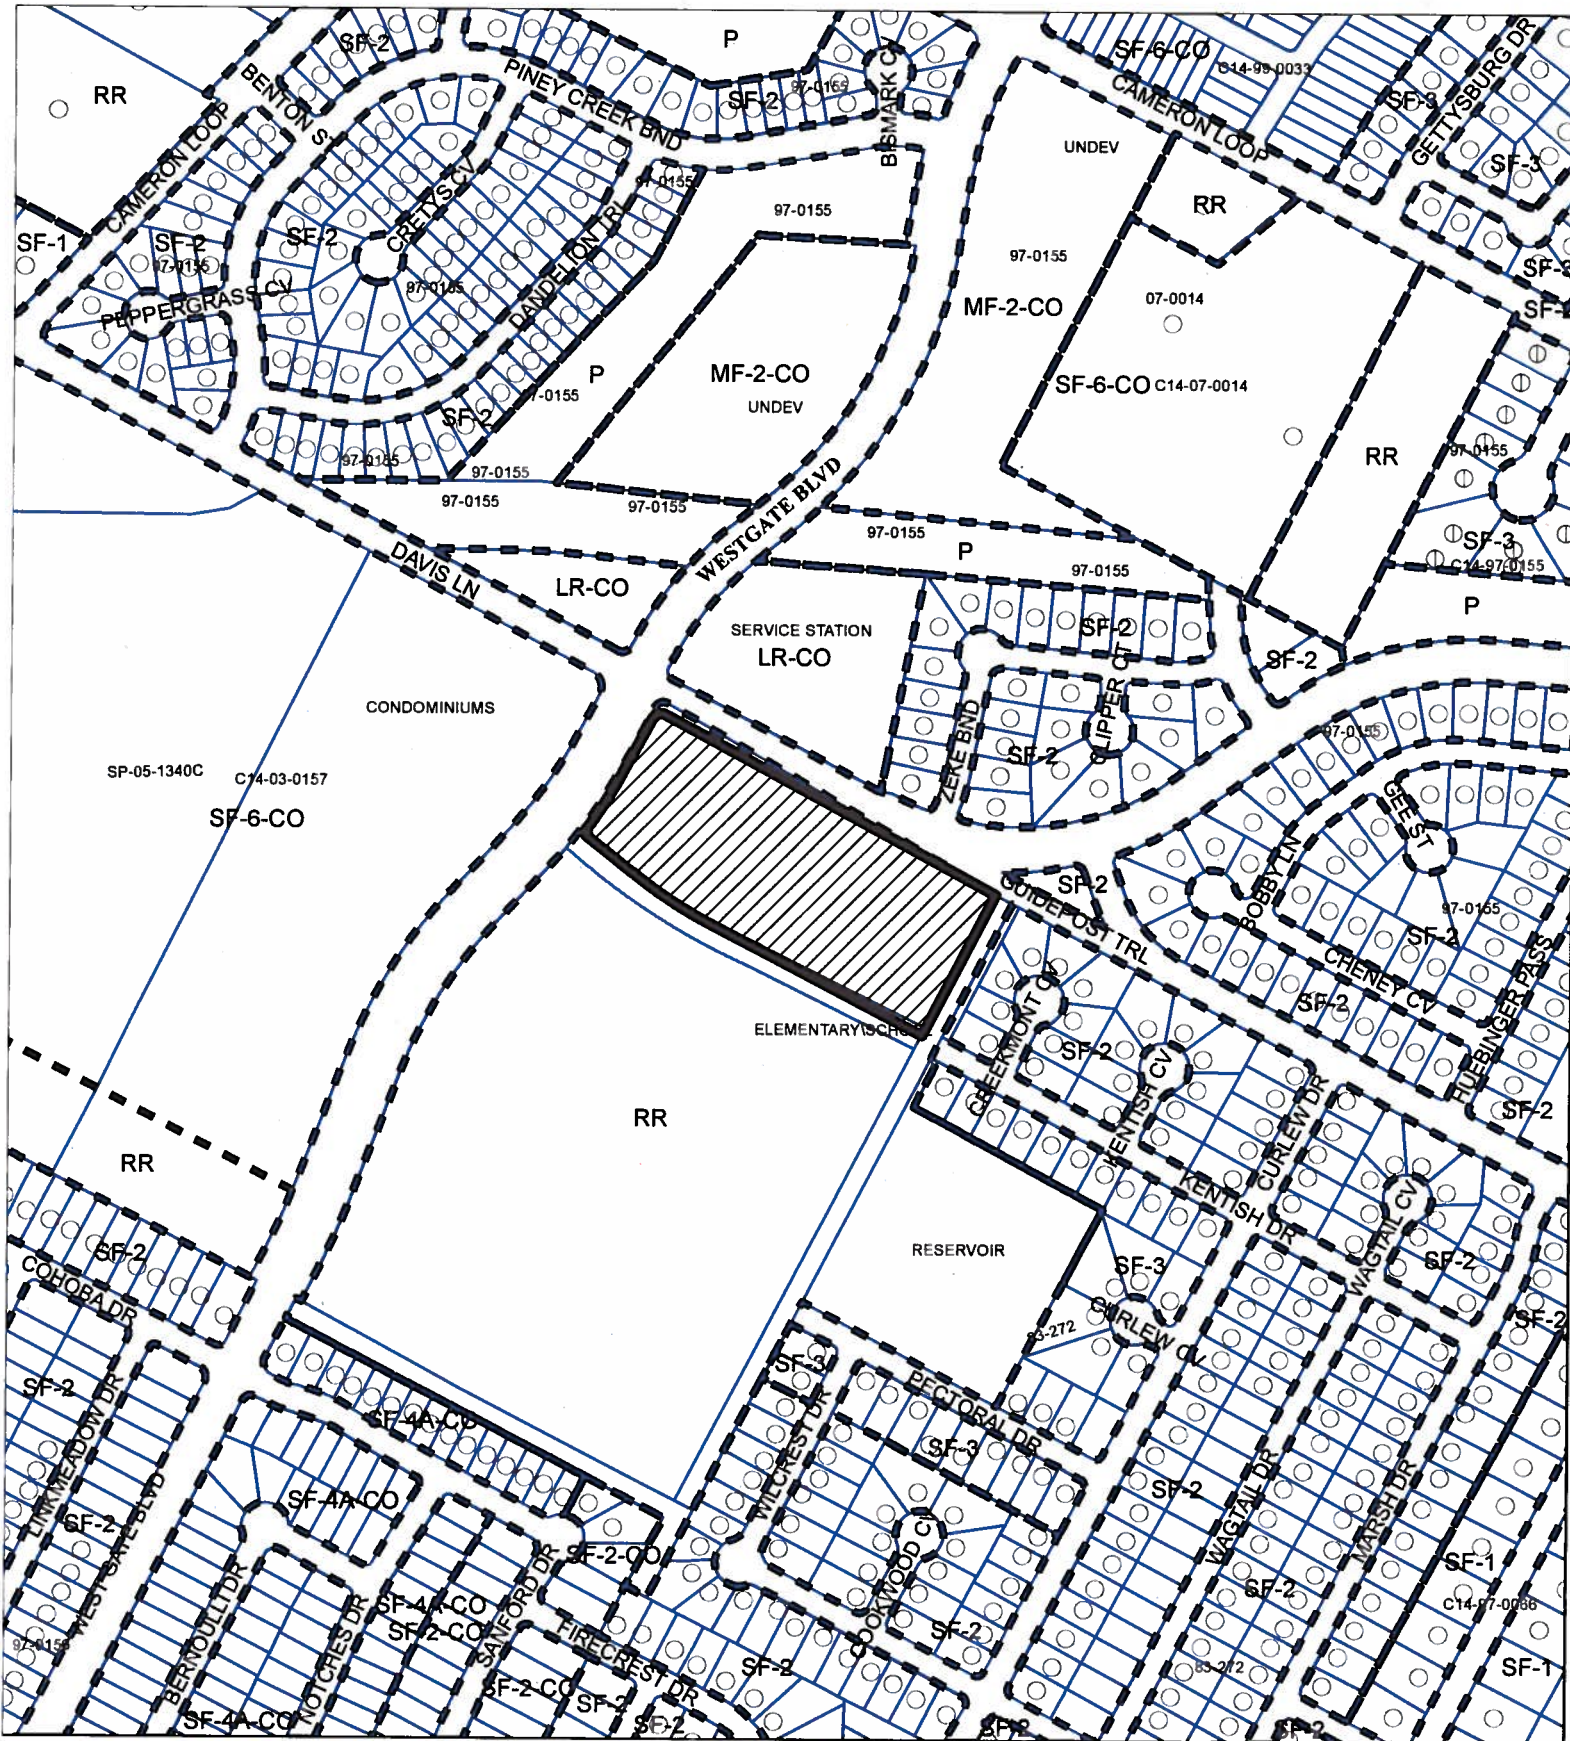

ZONING

EXHIBIT A

ZONING CASE#: C14-2013-0023



-  SUBJECT TRACT
-  PENDING CASE
-  ZONING BOUNDARY

1" = 400'

This product is for informational purposes and may not have been prepared for or be suitable for legal, engineering, or surveying purposes. It does not represent an on-the-ground survey and represents only the approximate relative location of property boundaries.

This product has been produced by CTM for the sole purpose of geographic reference. No warranty is made by the City of Austin regarding specific accuracy or completeness.





24-MAY-2013

CITY OF AUSTIN, TEXAS
AUSTIN TRANSPORTATION DEPT



DAVIS LANE
FROM LEO STREET TO WESTGATE BLVD

SUB PROJECT ID: 5385.002
WATER ID NO. W-2013- 0584

WATER PRESSURE ZONE:	SOUTHWEST A
LOCATION	MIN. TYP. MAX.
90' WEST OF 8604 LEO ST.	82 91 102











RELEASE OF THIS APPLICATION DOES NOT CONSTITUTE A VERIFICATION OF ALL DATA, INFORMATION AND CALCULATIONS SUPPLIED BY THE APPLICANT. THE ENGINEER OF RECORD IS SOLELY RESPONSIBLE FOR THE COMPLETENESS, ACCURACY AND ADEQUACY OF MEMBER SUBMITTAL, WHETHER OR NOT THE APPLICATION IS REVIEWED FOR CODE COMPLIANCE BY THE CITY ENGINEER.


SIT PLAN AND EASE NOTE


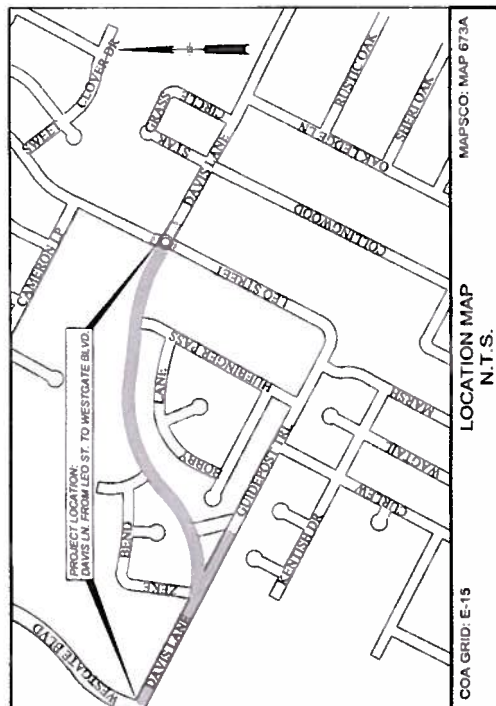[illegible]

PROJECT ADDRESS: 2300 BLOCK OF JAVES LANE FROM LEO STREET TO MERTIGATE BLVD AUSTIN, TX 78745		PROJECT INFORMATION: PROJECT MANAGEMENT: CITY OF AUSTIN DEPARTMENT OF PUBLIC WORKS 505 BARTON SPRINGS RD., STE. 100 AUSTIN, TEXAS 78704	
CLIENT SPONSOR: CITY OF AUSTIN AUSTIN TRANSPORTATION DEPT 505 BARTON SPRINGS RD AUSTIN, TX 78704		CONTACT: COURTNEY INABA PHONE (512) 971-7255 FAX (512) 971-7252 E-MAIL: Courtney.Inaba@austintexas.gov	
CONTRACT (ROADWAY IMPROV.): AUSTIN TRANSPORTATION DEPARTMENT 505 BARTON SPRINGS RD AUSTIN, TEXAS 78704 FAX (512) 974-1169 E-MAIL: gary.holmes@austintexas.gov		CONTACT (WATER IMPROV.): AUSTIN WATER UTILITY 505 BARTON SPRINGS RD AUSTIN, TEXAS 78704 PHONE (512) 971-6123 FAX (512) 971-6250 E-MAIL: watermain@austintexas.gov	
			
THE STATE OF TEXAS COUNTY OF DALLAS AUTHORIZED BY SHERIFF & HELM, P.E. LIC # 22087		ENGINEERING SERVICES DIVISION CITY OF AUSTIN DEPARTMENT OF PUBLIC WORKS ENGINEERING SERVICES DIVISION 505 BARTON SPRINGS RD, STE. 100 AUSTIN, TEXAS 78704 CONTACT: SHERIFF & HELM, P.E. PHONE (512) 974-1155 FAX (512) 974-1222 email: sarah.helm@austintexas.gov	
APPROVALS: SUBMITTED FOR APPROVAL BY:			
PROJECT ENGINEER: SHERIFF & HELM, P.E. APPROVED BY:		PROJECT MANAGER:	
PUBLIC WORKS DEPT		AUSTIN WATER UTILITY	
AUSTIN TRANSPORTATION DEPARTMENT		AUSTIN TRANSPORTATION DEPARTMENT	
REVIEWED BY:		REVIEWED BY:	
AUSTIN WATER UTILITY UCC-2012-07-61 ALCC NUMBER		DATE:	
DATE:		DATE:	
TYPED BY PLANNING AND DEVELOPMENT REVIEW DEPARTMENT		TYPED BY PLANNING AND DEVELOPMENT REVIEW DEPARTMENT	
SP-2012-0100D SITE PLANNING/DEVELOPMENT PERMIT NUMBER		DATE: March 7, 2012 SUBMITTAL DATE:	
DRAINAGE BASIN: SOUTH BOGGY CREEK		SHEET 1 OF 1	


EXHIBIT B
DAVIS LANE
CIP PLANS

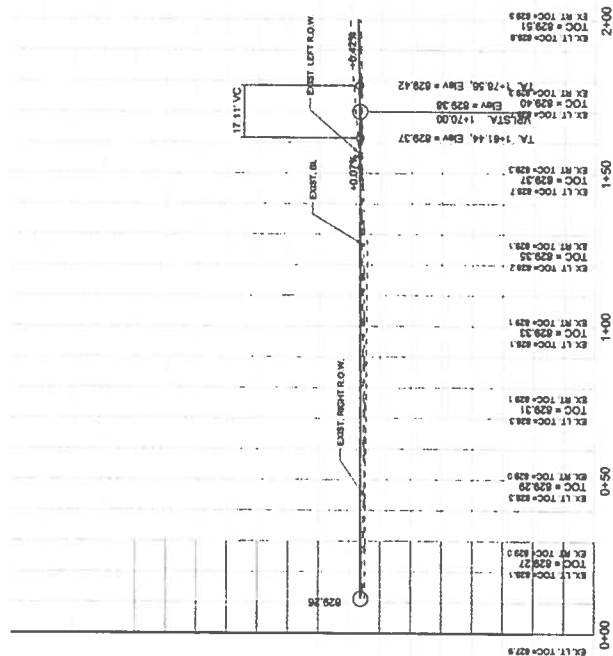



NOTES:

1. ALL DIMENSIONS ARE MEASURED FROM THE FACE OF CURB UNLESS OTHERWISE NOTED.
2. PROPOSED DESIGN SPEED FOR RUNNING LANE: 30 MPH
3. RUNNING SLOPES OF ALL PROPOSED SIDEWALKS MAY NOT BE GREATER THAN THAT OF EXISTING
4. SEE DRAINAGE AND INLET CALCULATION TABLES SHEET FOR HYDRAULIC CALCULATION OF FLOW THRU PROPOSED BULEBOTS AND STANDARD ROADWAY DETAILS SHEET FOR DETAILS OF THE PROPOSED BULEBOTS.

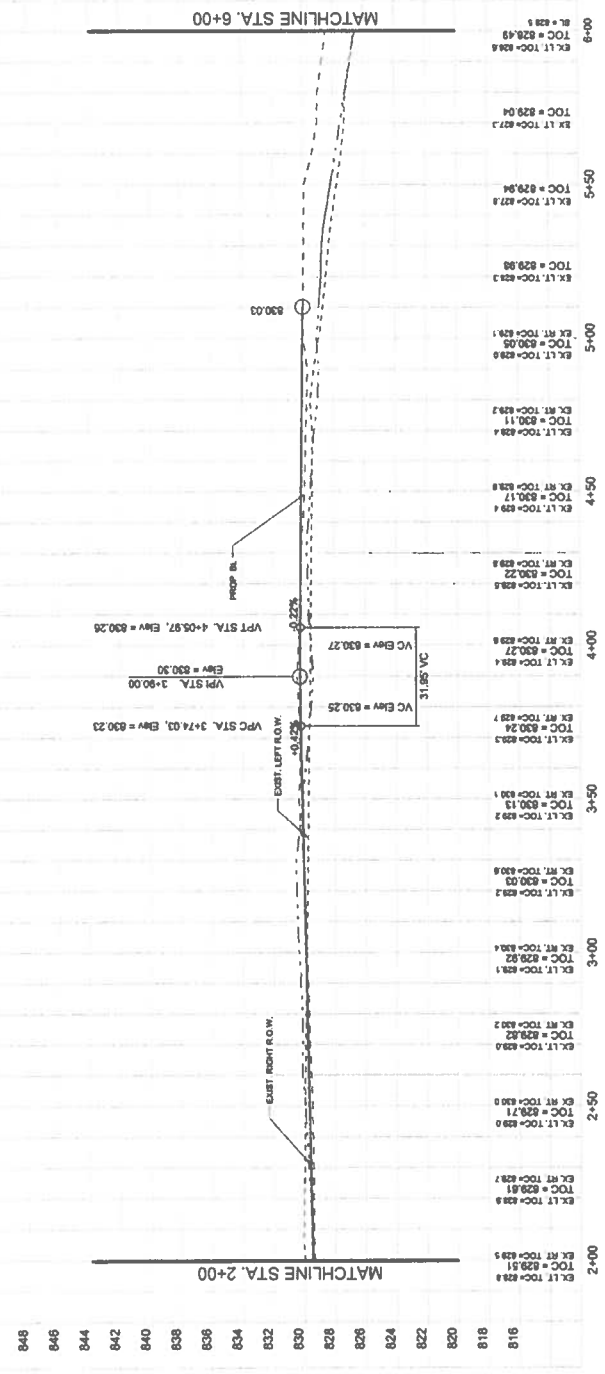





CITY OF AUSTIN, TEXAS DEPARTMENT OF PUBLIC WORKS ENGINEERING DIVISION DAVIS LANE FROM LEO STREET TO WESTGATE BLVD. STA. 6+00 TO 10+00 ROADWAY PLAN & PROFILE




PERMIT NUMBER	SP 2012-0100D
SHEET	51
OF	100



CURVE NO.	CURVE NO. 1	CURVE NO. 2
Δ	Δ = 172.800'	Δ = 18.3935'
R	R = 8.70	R = 947.08
T	T = 131.64	T = 90.01
C	C = 17.37	C = 17.63


CURVE NO.	CURVE NO. 3	CURVE NO. 4
Δ	Δ = 724.00'	Δ = 181.7137'
R	R = 724.44	R = 10.25
T	T = 53.21	T = N/A
C	C = 108.13	C = 20.50

CURVE NO.	CURVE NO. 5	CURVE NO. 6
Δ	Δ = 181.7137'	Δ = 12.3946'
R	R = 330.89	R = 505.50
T	T = 75.08	T = 64.03
C	C = 148.58	C = 127.35

CURVE NO.	CURVE NO. 7
Δ	Δ = 5.1421'
R	R = 300.00
T	T = 24.24
C	C = 48.32

- NOTES:
- ALL DIMENSIONS ARE MEASURED FROM THE FACE OF CURB UNLESS OTHERWISE NOTED
 - PROPOSED DESIGN SPEED FOR DAVIS LANE: 30 MPH
 - RUNNING SLOPES OF ALL PROPOSED DRAINAGE ARE TO BE GREATER THAN THAT OF EXISTING
 - SEE DRAINAGE AND INLET CALCULATION TABLES SHEET FOR HYDRAULIC TABLES AND DETAILS OF PROPOSED DRAINAGE AND INLET DETAILS. SEE DETAILS SHEET FOR DETAILS OF THE PROPOSED BUILTOUTS.

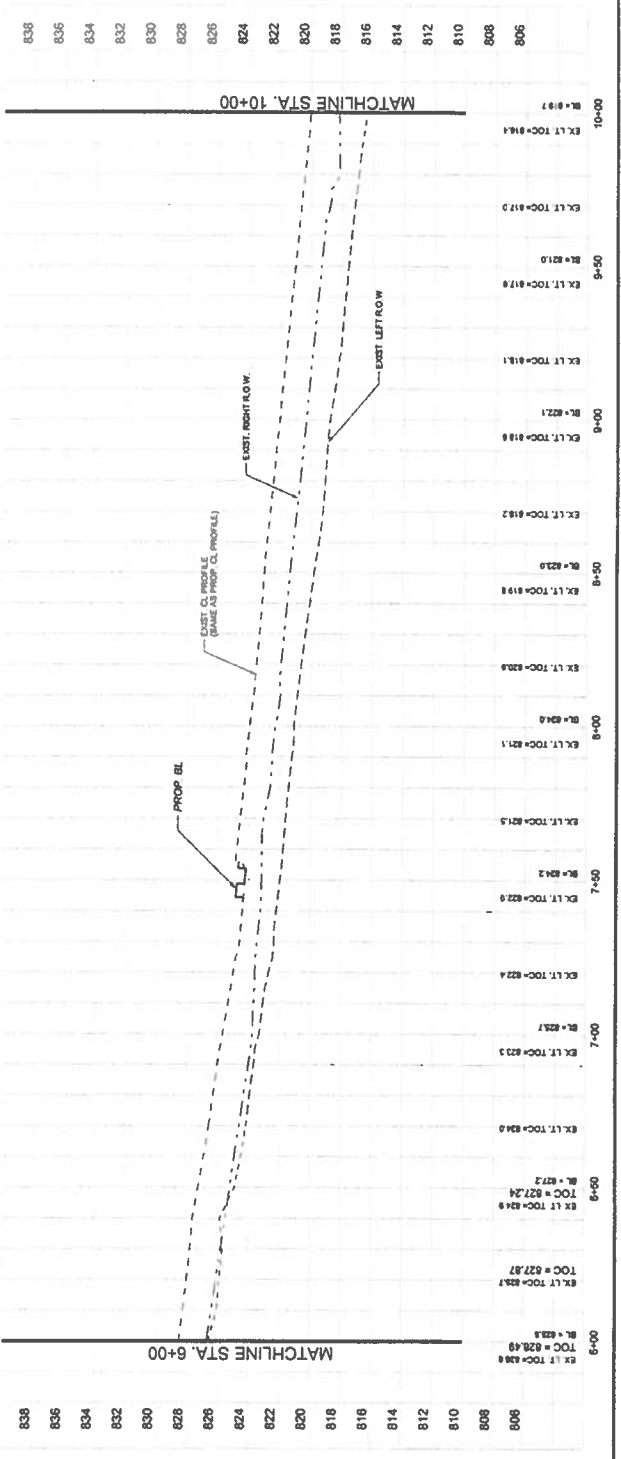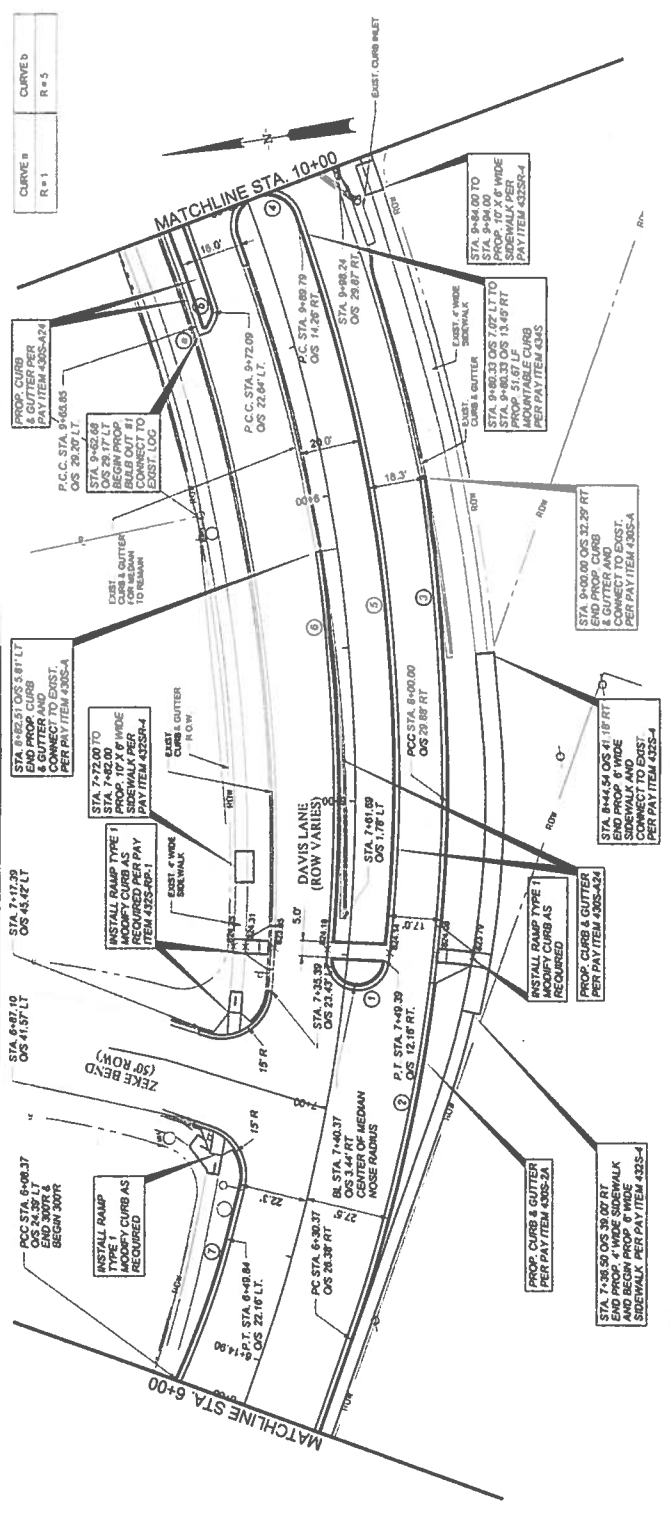

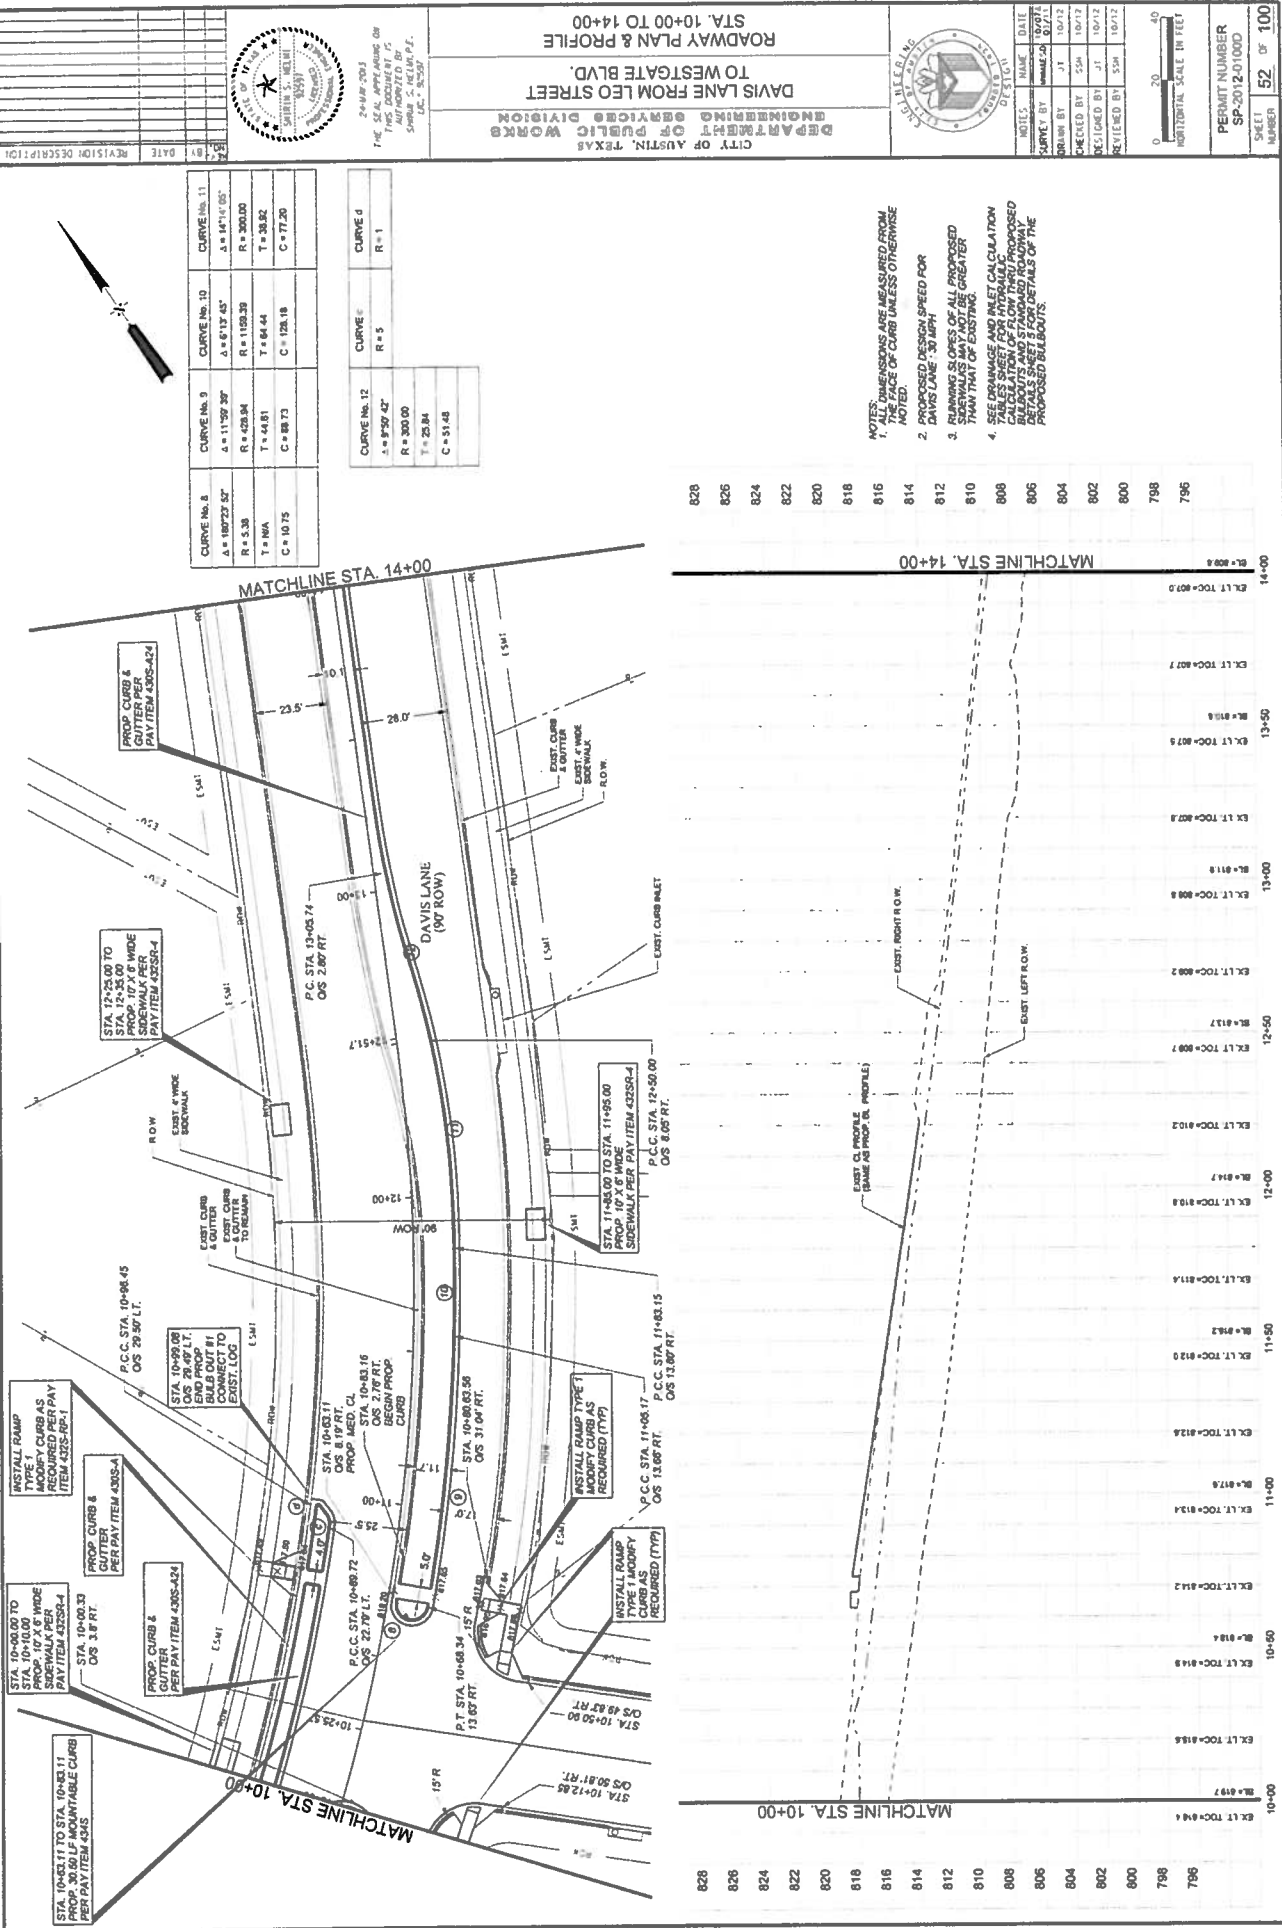

DATE	10/12/2012



24 APR 2013
 THE STATE OF TEXAS
 ENGINEERING BOARD
 SHIRLEY S. HENRI, P.E.
 L.C. - 90797



**CITY OF AUSTIN, TEXAS
 DEPARTMENT OF PUBLIC WORKS
 ENGINEERING DIVISION**

**DAVIS LANE FROM LEO STREET
 TO WESTGATE BLVD.
 STA. 14+00 TO 18+00**







NOTES	DATE
1. ALL DIMENSIONS ARE MEASURED FROM THE FACE OF CURB UNLESS OTHERWISE NOTED.	10/12/12
2. PROPOSED DESIGN SPEED FOR DAVIS LANE: 30 MPH	10/12/12
3. RUNNING SLOPES OF ALL PROPOSED PAVEMENT ARE TO BE MAINTAINED TO MATCH THAT OF EXISTING.	10/12/12
4. SEE DRAINAGE AND INLET CALCULATION TABLES SHEET FOR HYDRAULIC CALCULATION OF FLOW AND INLET SIZES. SEE DRAINAGE AND INLET DETAILS SHEET 3 FOR DETAILS OF THE PROPOSED BUILTOUTS.	10/12/12



PERMIT NUMBER	SP-2012-01000
SHEET	53 OF 100
NUMBER	

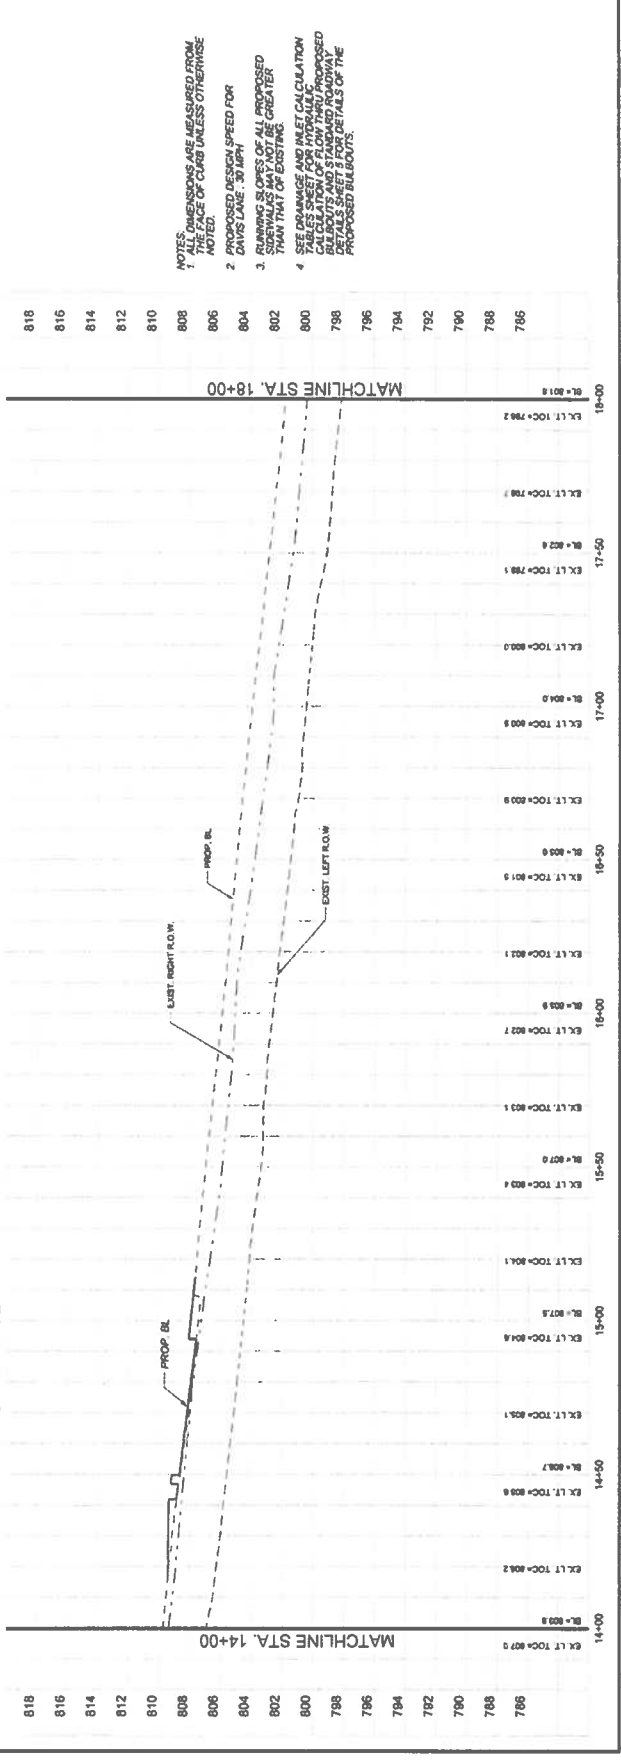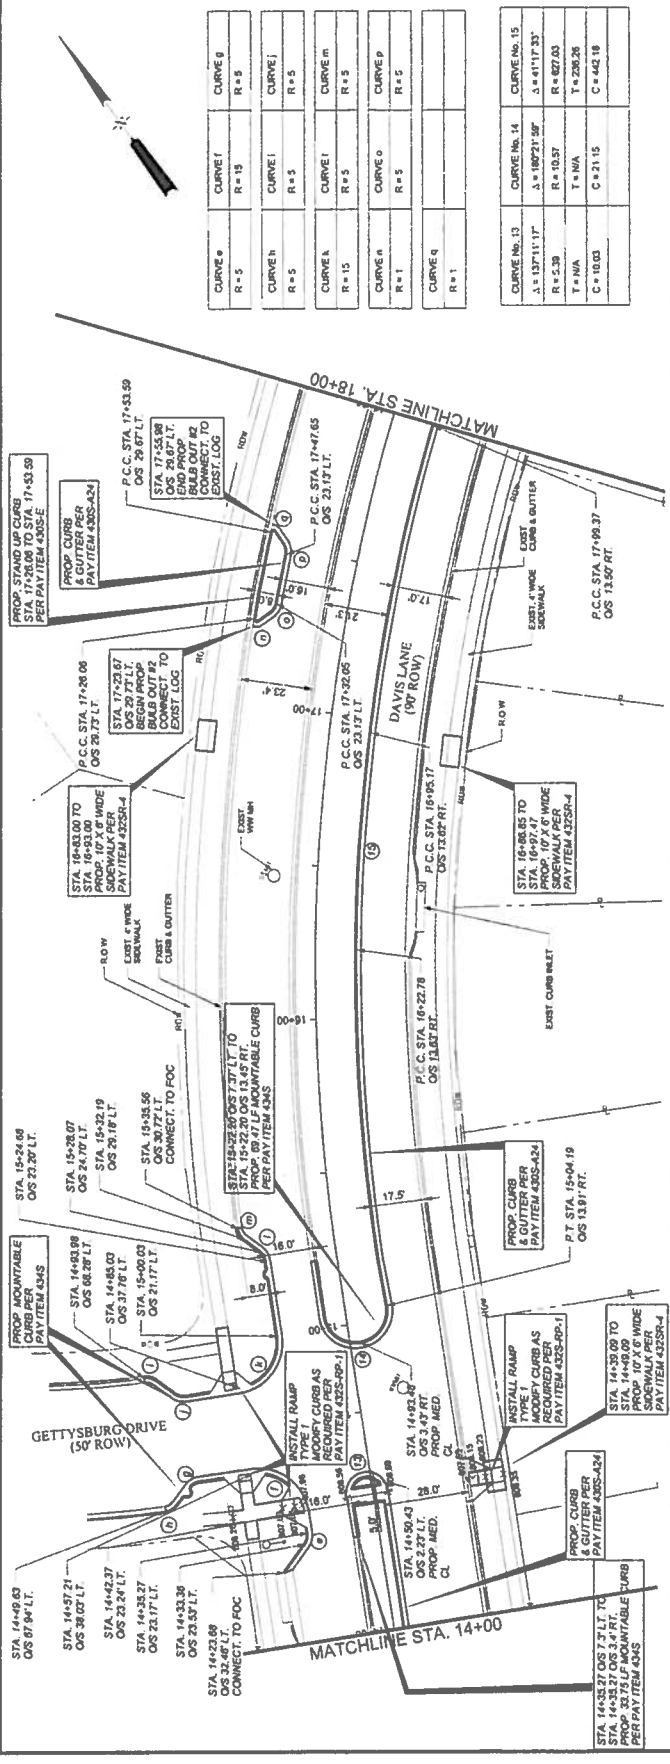

NOTES:
 1. ALL DIMENSIONS ARE MEASURED FROM THE FACE OF CURB UNLESS OTHERWISE NOTED.
 2. PROPOSED DESIGN SPEED FOR DAVIS LANE: 30 MPH
 3. RUNNING SLOPES OF ALL PROPOSED PAVEMENT ARE TO BE MAINTAINED TO MATCH THAT OF EXISTING.
 4. SEE DRAINAGE AND INLET CALCULATION TABLES SHEET FOR HYDRAULIC CALCULATION OF FLOW AND INLET SIZES. SEE DRAINAGE AND INLET DETAILS SHEET 3 FOR DETAILS OF THE PROPOSED BUILTOUTS.

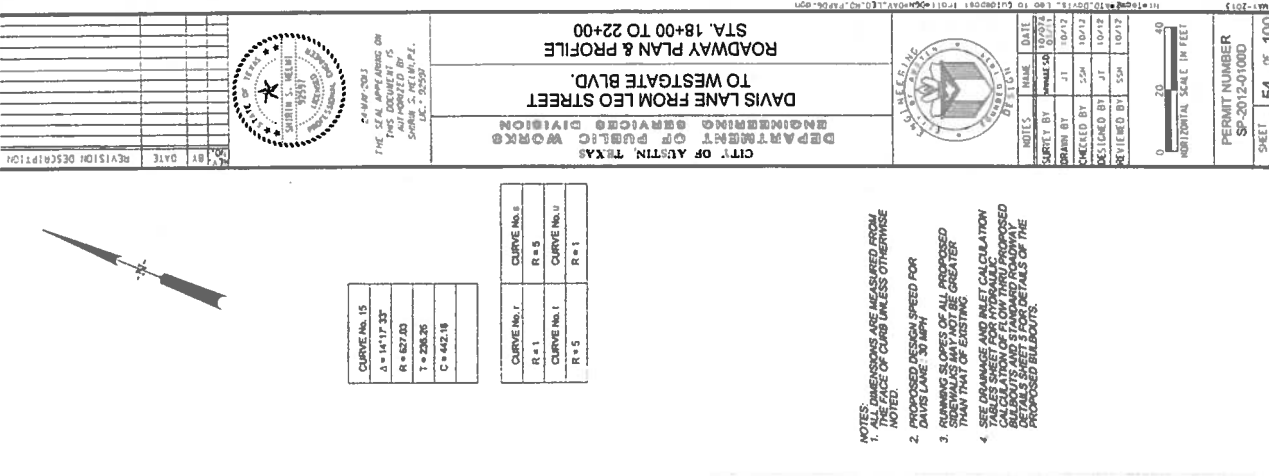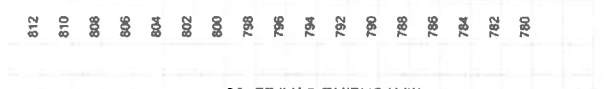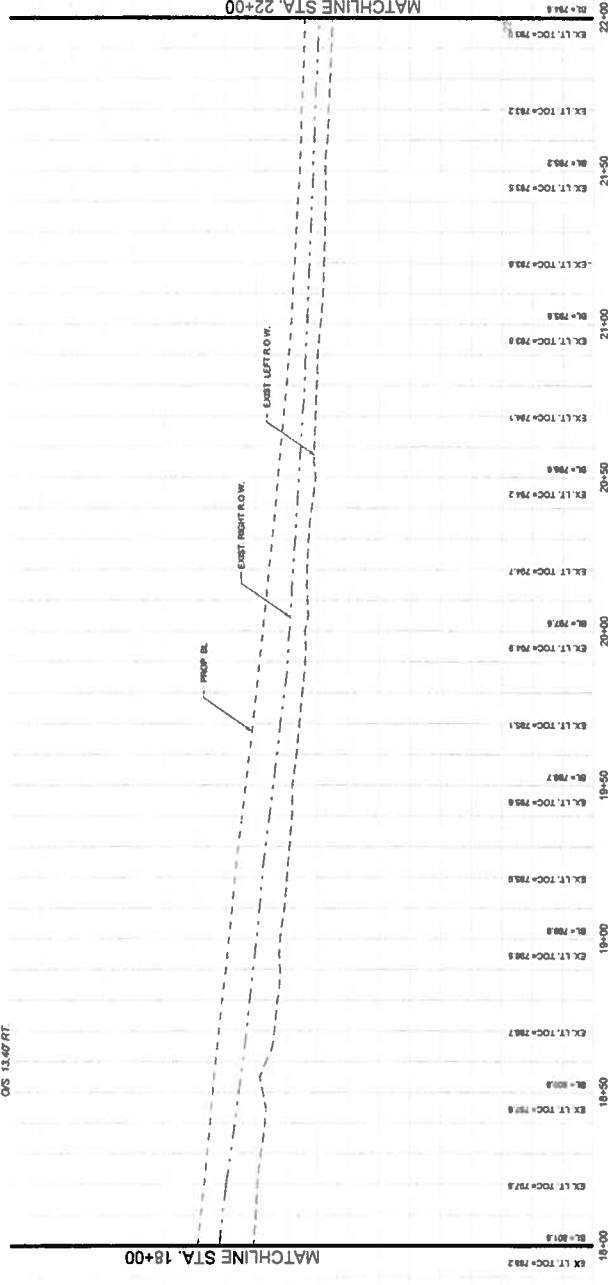

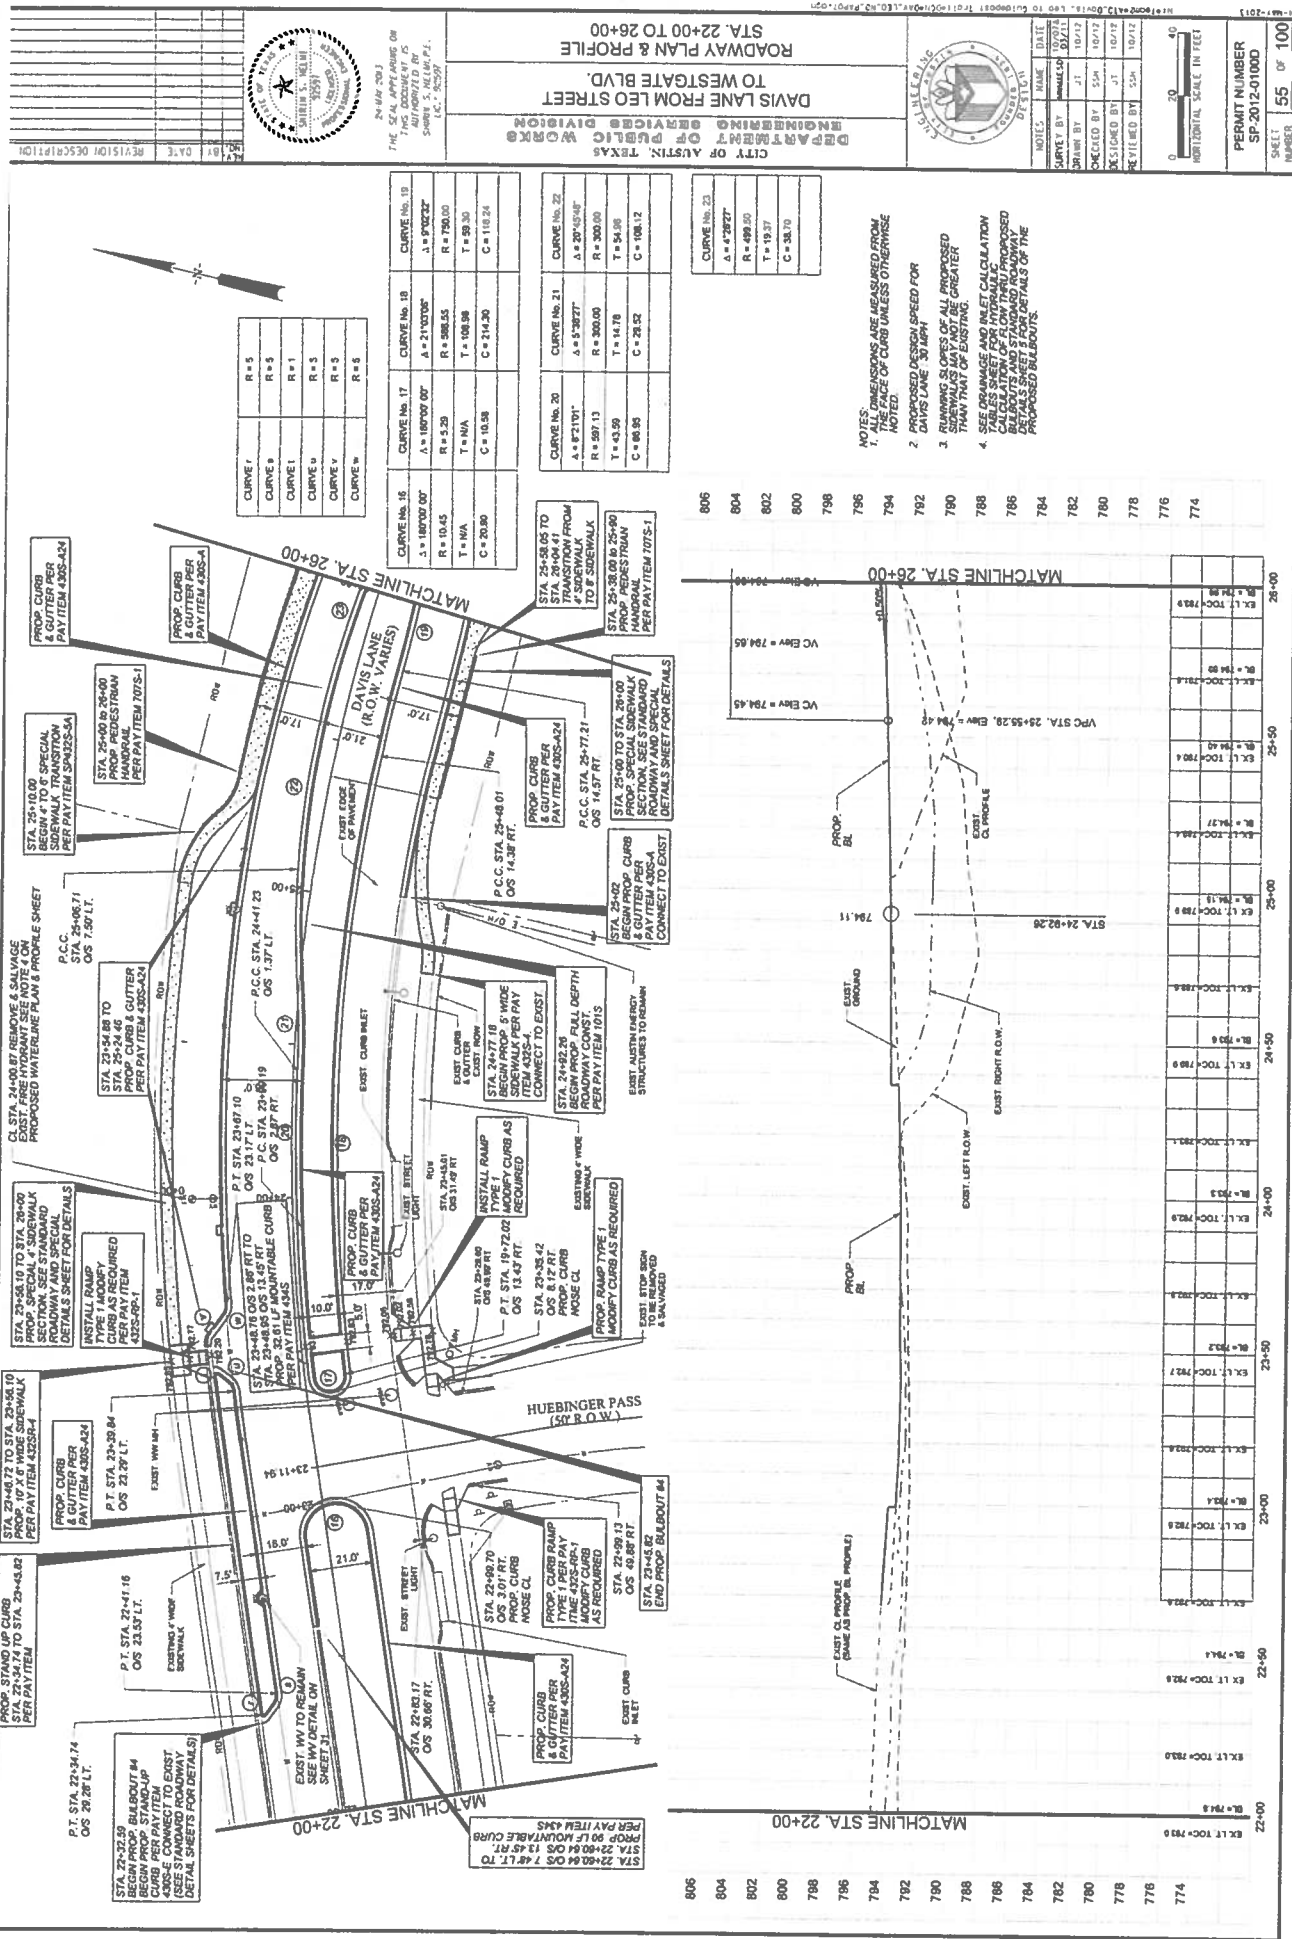

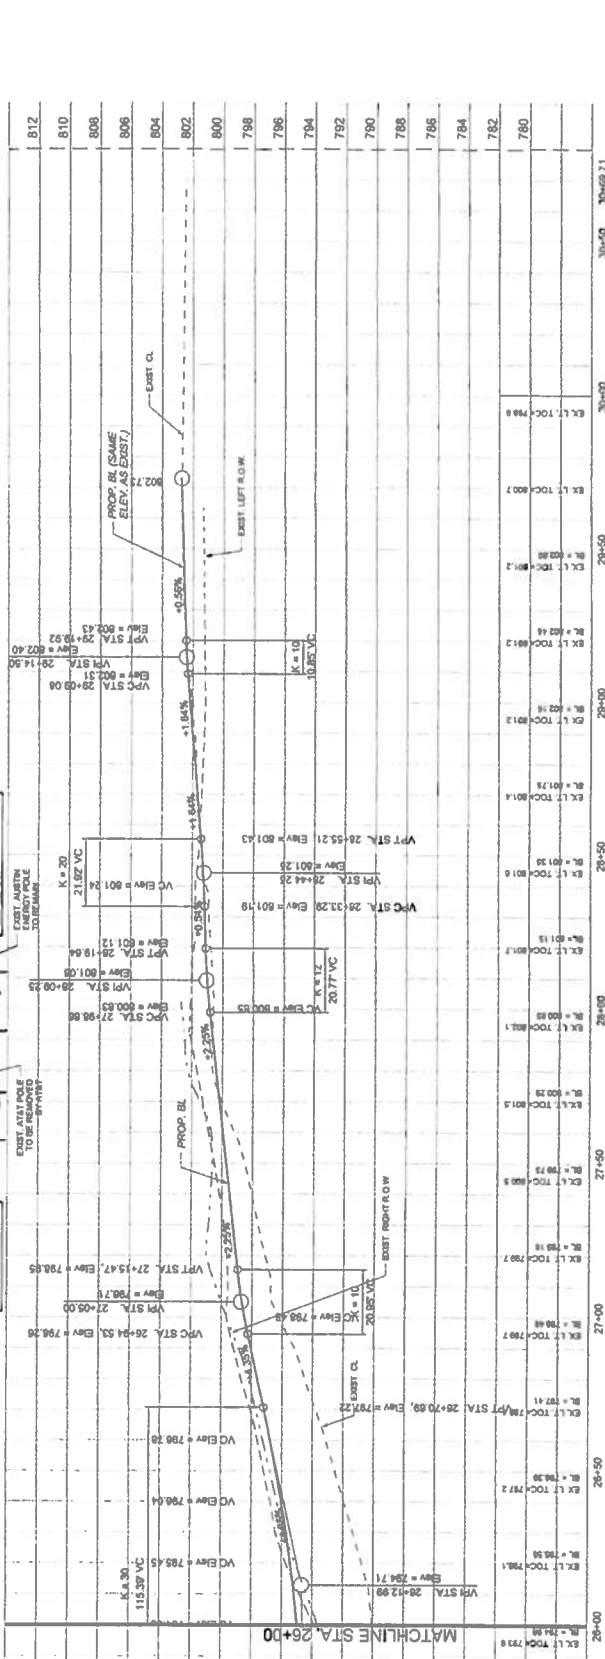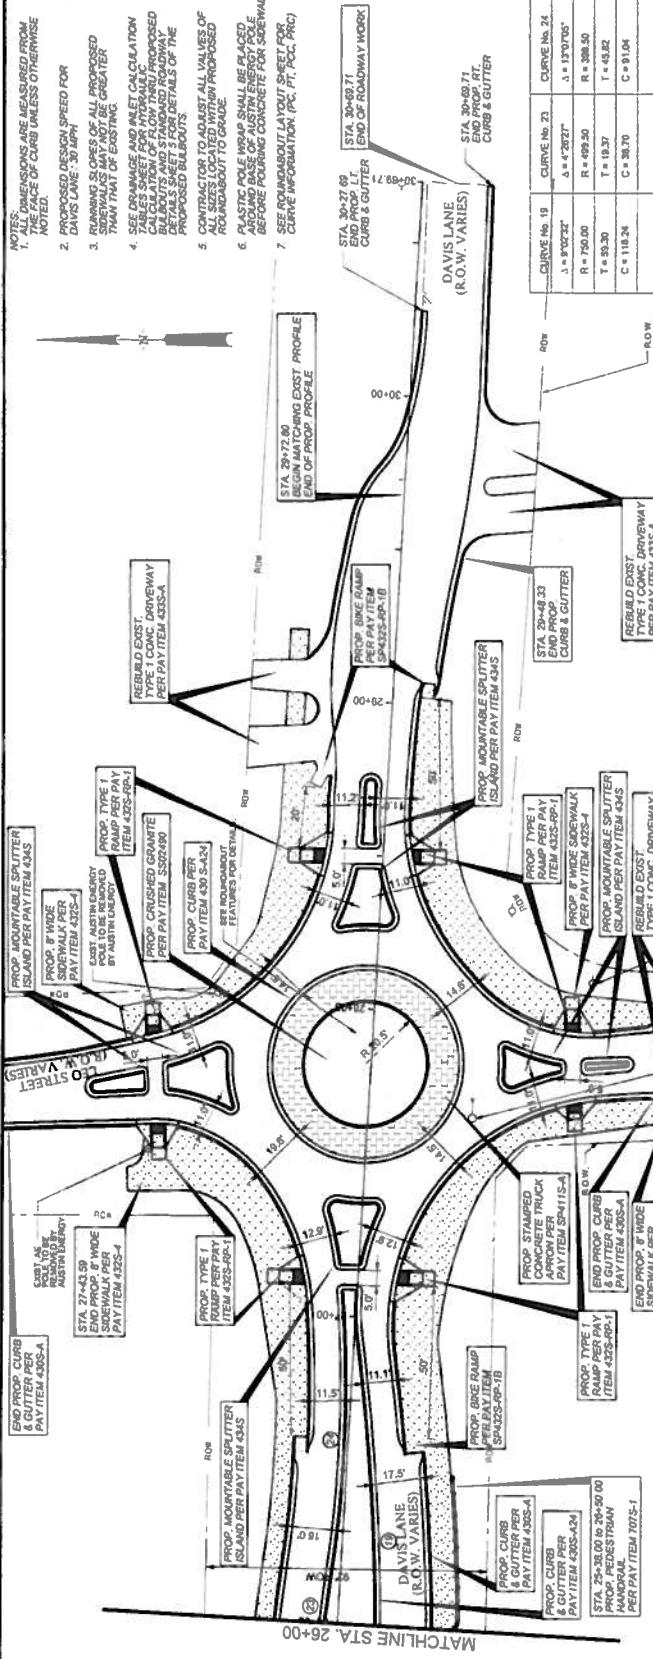

CITY OF AUSTIN, TEXAS
DEPARTMENT OF PUBLIC WORKS
ENGINEERING DIVISION

DAVIS LANE FROM LEO STREET TO WESTGATE BLVD.
ROADWAY PLAN & PROFILE
STA. 26+00 TO END

24 MAR 2013
 THE SEAL, APPLICABLE ON THIS DOCUMENT IS:
 SIGNED: S. H. H. H. H.
 L.S. 302597

DATE: 10/12/12
 DESIGNED BY: JI
 CHECKED BY: SS
 REVIEWED BY: SS

PERMIT NUMBER: SP-2012-01000
 SHEET NUMBER: 56 OF 100







Staff recommends the Applicant's request, given: the surrounding area includes single family residences and condominium uses, and SF-6 zoning would be compatible with the established character of the area; and 2) it is located in proximity to supporting office, commercial and civic uses.

EXISTING CONDITIONS**Site Characteristics**

The subject property is undeveloped and is generally flat.

Impervious Cover

The maximum impervious cover allowed on the property is 25 percent within the boundaries of the Contributing Zone. This figure is based on the more restrictive watershed regulations. Within the South Boggy Creek Watershed, The maximum impervious cover allowed by the SF-6 zoning district would be 55%, which is a consistent figure between the zoning and watershed regulations.

Comprehensive Planning

This zoning case is located on 6 acre vacant lot to the south of Davis Lane and is not located within the boundaries of a neighborhood planning area. Surrounding land uses include a single family subdivision and vacant land to the north off Davis Lane, a single family subdivision to the east, vacant land to the west on Westgate Blvd., and a school to the south on Kentish Drive. The developer wants to build townhouse/condos on the property.

The property is located within the boundaries of the Barton Creek Contributing Zone, as identified on the Imagine Austin's Growth Concept Map, found in the Imagine Austin Comprehensive Plan (IACP). An aquifer contributing zone is an area where runoff from precipitation flows to the recharge zone of an aquifer. Streams in the contributing zone flow

downstream into the recharge zone and “contribute” water to the aquifer. However, the overall goal of the IACP is to achieve ‘*complete communities*’ across Austin, where housing, services, retail, jobs, entertainment, health care, schools, parks, and other daily needs are within a convenient walk or bicycle ride of one another. Page 107 of the IACP states, “*While most new development will be absorbed by centers and corridors, development will happen in other areas within the city limits to serve neighborhood needs and create complete communities. Infill development can occur as redevelopment of obsolete office, retail, or residential sites or as new development on vacant land within largely developed areas. New commercial, office, larger apartments, and institutional uses such as schools and churches, may also be located in areas outside of centers and corridors. The design of new development should be sensitive to and complement its context. It should also be connected by sidewalks, bicycle lanes, and transit to the surrounding area and the rest of the city. It should also be connected by sidewalks, bicycle lanes, and transit to the surrounding area and the rest of the city. Not all land within the city limits will be developed. Some may remain or enter into agricultural production; continue as single-family houses, duplexes, and apartments; or become part of the planned open space network. **The Growth Concept Map not only guides where Austin may accommodate new residents and jobs but also reflects the community intent to direct growth away from environmentally sensitive areas including, but not limited to, the recharge and contributing zones of the Barton Springs segment of the Edwards Aquifer, and to protect the character of neighborhoods by directing growth to areas identified by small area plans.***”

The following Imagine Austin policies are taken from Chapter 4 of the IACP, which specifically discusses the promotion of a variety of housing types:

- **LUT P22** Protect Austin’s natural resources and environmental systems by limiting land use and transportation development in sensitive environmental areas and preserving areas of open space.
- **H P1.** Distribute a variety of housing types throughout the City to expand the choices able to meet the financial and lifestyle needs of Austin’s diverse population.
- **H P5.** Promote a diversity of land uses throughout Austin to allow a variety of housing types including rental and ownership opportunities for singles, families with and without children, seniors, persons with disabilities, and multi-generational families.
- **N P1.** Create complete neighborhoods across Austin that have a mix of housing types and land uses, affordable housing and transportation options, and access to schools, retail, employment, community services, and parks and recreation options.

Based on the property being located adjacent to two residential subdivisions, and the Imagine Austin policies referenced above that supports a variety of housing types throughout Austin, staff believes that the proposed residential use is consistent with the Imagine Austin Comprehensive Plan as long as environmental ordinances to protect the Barton Creek Aquifer are enforced.

Environmental

According to current maps, this property lies in the Edwards Aquifer Contributing Zone. This property lines on or very close to the divide between the Slaughter Creek Watershed (Barton Springs Zone, Drinking Water Protection Zone) and the South Boggy Creek Watershed (Suburban, Desired Development Zone). A geological and / or topographical analysis of the site may be needed to determine the exact boundaries of the aforementioned watersheds and zones.

Numerous trees will likely be impacted with a proposed development associated with this rezoning case. Please be aware that an approved rezoning status does not eliminate a proposed development's requirements to meet the intent of the tree ordinances. If further explanation or specificity is needed, please contact the City Arborist at 974-1876. At this time, site specific information is unavailable regarding other vegetation, areas of steep slope, or other environmental features such as bluffs, springs, canyon rimrock, caves, sinkholes, and wetlands.

According to floodplain maps there is no floodplain within or adjacent to the project boundary.

At this time, no information has been provided as to whether this property has any preexisting approvals which would preempt current water quality or Code regulations.

Standard landscaping and tree protection will be required in accordance with LDC 25-2 and 25-8 for all development and/or redevelopment.

The site is not located within the endangered species survey area.

Following are the comments for each watershed classification:

Suburban

Under current watershed regulations, development or redevelopment on this site will be subject to the following impervious cover limits:

<i>Development Classification</i>	<i>% of Net Site Area</i>	<i>% with Transfers</i>
Single-Family (minimum lot size 5750 sq. ft.)	50%	60%
Other Single-Family or Duplex	55%	60%
Multifamily	60%	70%
Commercial	80%	90%

Under current watershed regulations, development or redevelopment on this site will be subject to the following water quality control requirements:

- Structural controls: Sedimentation and filtration basins with increased capture volume and 2 year detention.

Barton Springs Zone

Project applications at the time of this report are subject to the SOS Ordinance that allows 15% impervious cover in the Recharge Zone, 20% impervious cover in the Barton Creek Watershed, and 25% impervious cover in the Contributing Zone. A portion of this tract lies in the Contributing Zone.

Under current watershed regulations, development or redevelopment on this site will be subject to providing structural sedimentation and filtration basins with increased capture volume and 2 year detention. Runoff from the site is required to comply with pollutant load restrictions as specified in LDC Section 25-8-514.

Transportation

A traffic impact analysis was waived for this case because the applicant agreed to limit the intensity and uses for this development. If the zoning is granted, development should be limited through a conditional overlay to less than 2,000 vehicle trips per day [LDC, 25-6-117].

Water and Wastewater

FYI: The landowner intends to serve the site with City of Austin water and wastewater utilities. The landowner, at own expense, will be responsible for providing any water and wastewater utility improvements, offsite main extensions, utility relocations and or abandonments required by the proposed land use. Depending on the development plans submitted, water and or wastewater service extension requests may be required. Water and wastewater utility plans must be reviewed and approved by the Austin Water Utility for compliance with City criteria. All water and wastewater construction must be inspected by the City of Austin. The landowner must pay the City inspection fee with the utility construction. The landowner must pay the tap and impact fee once the landowner makes an application for a City of Austin water and wastewater utility tap permit.

Site Plan and Compatibility Standards

Site plans will be required for any new development other than single-family or duplex residential.

Compliance with Subchapter E will be required at Site Plan. A 12-foot sidewalk consisting of a 7-foot planting zone adjacent to the curb followed by a 5-foot clear zone is required on both Guidepost Trail and Westgate Boulevard.

Any development which occurs in an SF-6 or less restrictive zoning district which is located 540-feet or less from property in an SF-5 or more restrictive zoning district will be subject to compatibility development regulations.

While property located adjacent to single family residences triggers a front setback of 25-feet, for this lot, the "front" is considered Westgate Boulevard. The adjacent SF property is

not fronting the same street, hence there is a 25 foot setback on the west side, but not the north side.

The site is subject to compatibility standards. Along the west property line, the following standards apply:

- No structure may be built within 25 feet of the property line.
- No structure in excess of two stories or 30 feet in height may be constructed within 50 feet of the property line.
- No structure in excess of three stories or 40 feet in height may be constructed within 100 feet of the property line.
- No parking or driveways are allowed within 25 feet of the property line.
- for a structure more than 100 feet but not more than 300 feet from property zoned SF-5 or more restrictive, 40 feet plus one foot for each 10 feet of distance in excess of 100 feet from the property zoned SF-5 or more restrictive.
- An intensive recreational use, including a swimming pool, tennis court, ball court, or playground, may not be constructed 50 feet or less from adjoining SF-3 property.

Additional design regulations will be enforced at the time a site plan is submitted.

PUBLIC HEARING INFORMATION

This zoning/rezoning request will be reviewed and acted upon at two public hearings: before the Land Use Commission and the City Council. Although applicants and/or their agent(s) are expected to attend a public hearing, you are not required to attend. However, if you do attend, you have the opportunity to speak FOR or AGAINST the proposed development or change. You may also contact a neighborhood or environmental organization that has expressed an interest in an application affecting your neighborhood.

During its public hearing, the board or commission may postpone or continue an application's hearing to a later date, or may evaluate the City staff's recommendation and public input forwarding its own recommendation to the City Council. If the board or commission announces a specific date and time for a postponement or continuation that is not later than 60 days from the announcement, no further notice is required.

During its public hearing, the City Council may grant or deny a zoning request, or rezone the land to a less intensive zoning than requested but in no case will it grant a more intensive zoning.

However, in order to allow for mixed use development, the Council may add the MIXED USE (MU) COMBINING DISTRICT to certain commercial districts. The MU Combining District simply allows residential uses in addition to those uses already allowed in the seven commercial zoning districts. As a result, the MU Combining District allows the combination of office, retail, commercial, and residential uses within a single development.

For additional information on the City of Austin's land development process, visit our website:

www.austintexas.gov

Written comments must be submitted to the board or commission (or the contact person listed on the notice) before or at a public hearing. Your comments should include the board or commission's name, the scheduled date of the public hearing, and the Case Number and the contact person listed on the notice.

Case Number: C14-2013-0023

Contact: Wendy Rhoades, 512-974-7719

Public Hearing: May 7, 2013, Zoning and Platting Commission

May 23, 2013, City Council

Wendy Rhoades
Your Name (please print)

3101 Davis Lane 6003 78745
#

Your address(es) affected by this application

[Signature] 5-2-13
Signature Date

Daytime Telephone: 908-770-3446

Comments: _____

If you use this form to comment, it may be returned to:

City of Austin

Planning & Development Review Department

Wendy Rhoades

P. O. Box 1088

Austin, TX 78767-8810

☒ I am in favor
☐ I object

PUBLIC HEARING INFORMATION

This zoning/rezoning request will be reviewed and acted upon at two public hearings: before the Land Use Commission and the City Council. Although applicants and/or their agent(s) are expected to attend a public hearing, you are not required to attend. However, if you do attend, you have the opportunity to speak FOR or AGAINST the proposed development or change. You may also contact a neighborhood or environmental organization that has expressed an interest in an application affecting your neighborhood.

During its public hearing, the board or commission may postpone or continue an application's hearing to a later date, or may evaluate the City staff's recommendation and public input forwarding its own recommendation to the City Council. If the board or commission announces a specific date and time for a postponement or continuation that is not later than 60 days from the announcement, no further notice is required.

During its public hearing, the City Council may grant or deny a zoning request, or rezone the land to a less intensive zoning than requested but in no case will it grant a more intensive zoning.

However, in order to allow for mixed use development, the Council may add the MIXED USE (MU) COMBINING DISTRICT to certain commercial districts. The MU Combining District simply allows residential uses in addition to those uses already allowed in the seven commercial zoning districts. As a result, the MU Combining District allows the combination of office, retail, commercial, and residential uses within a single development.

For additional information on the City of Austin's land development process, visit our website:

www.austintexas.gov

Written comments must be submitted to the board or commission (or the contact person listed on the notice) before or at a public hearing. Your comments should include the board or commission's name, the scheduled date of the public hearing, and the Case Number and the contact person listed on the notice.

Case Number: C14-2013-0023

Contact: Wendy Rhoades, 512-974-7719

Public Hearing: September 26, 2013, City Council

JOHN HATHFIELD

Your Name (please print)

8701 CLIPPER COURT

Your address(es) affected by this application

[Signature]

Signature

20 SEP 13

Date

Daytime Telephone: 512-296-1014

Comments: I WOULD LIKE TO SEE

THE ENLARGEMENT OF A STREET

OTHER THAN DAVIS LANE AS

THE TRAFFIC GETS WORSE

THERE DAILY AND WILL PROBABLY

BE COUNTERED BY THE UPGRADING

TRAFFIC CIRCLE TO BE ADDED

AS PART OF THE DAVIS LANE

PROJECT.

If you use this form to comment, it may be returned to:

City of Austin

Planning & Development Review Department

Wendy Rhoades

P. O. Box 1088

Austin, TX 78767-8810

PUBLIC HEARING INFORMATION

This zoning/rezoning request will be reviewed and acted upon at two public hearings: before the Land Use Commission and the City Council. Although applicants and/or their agent(s) are expected to attend a public hearing, you are not required to attend. However, if you do attend, you have the opportunity to speak FOR or AGAINST the proposed development or change. You may also contact a neighborhood or environmental organization that has expressed an interest in an application affecting your neighborhood.

During its public hearing, the board or commission may postpone or continue an application's hearing to a later date, or may evaluate the City staff's recommendation and public input forwarding its own recommendation to the City Council. If the board or commission announces a specific date and time for a postponement or continuation that is not later than 60 days from the announcement, no further notice is required.

During its public hearing, the City Council may grant or deny a zoning request, or rezone the land to a less intensive zoning than requested but in no case will it grant a more intensive zoning.

However, in order to allow for mixed use development, the Council may add the MIXED USE (MU) COMBINING DISTRICT to certain commercial districts. The MU Combining District simply allows residential uses in addition to those uses already allowed in the seven commercial zoning districts. As a result, the MU Combining District allows the combination of office, retail, commercial, and residential uses within a single development.

For additional information on the City of Austin's land development process, visit our website:

www.austintexas.gov

Written comments must be submitted to the board or commission (or the contact person listed on the notice) before or at a public hearing. Your comments should include the board or commission's name, the scheduled date of the public hearing, and the Case Number and the contact person listed on the notice.

Case Number: C14-2013-0023

Contact: Wendy Rhoades, 512-974-7719

Public Hearing: May 7, 2013, Zoning and Platting Commission

May 23, 2013, City Council

Donna Levine

Your Name (please print)

3101 DAVIS LA.

Your address(es) affected by this application

Donna Levine

Signature

4/28/13

Date

(516) 939-0687

Daytime Telephone

Comments:

I object to building
more condos/townhouses
because the area is already
overcrowded add to that several
existing roads on elementary
school and a busy intersection
with to stop light and we
have a disaster in the making.
I can't believe moved to TX for
wide open space.

If you use this form to comment, it may be returned to:

City of Austin

Planning & Development Review Department

Wendy Rhoades

P. O. Box 1088

Austin, TX 78767-8810

Written comments must be submitted to the board or commission (or the contact person listed on the notice) before or at a public hearing. Your comments should include the board or commission's name, the scheduled date of the public hearing, and the Case Number and the contact person listed on the notice.

Case Number: C14-2013-0023

Contact: Wendy Rhoades, 512-974-7719

Public Hearing: May 7, 2013, Zoning and Platting Commission
May 23, 2013, City Council

Mark McGann

Your Name (please print)

2921 Zeke Bend 78745

Your address(es) affected by this application

Mark McGann

Signature

☐ I am in favor
☒ I object

5/1/13
Date

Daytime Telephone: 703-859-9406

Comments: If this is not already a done deal
and this hearing just for show, why,
during the recent repaving of Davis Lane
was the section of Davis Lane in front
of the property in question the only
portion left untouched?

If you use this form to comment, it may be returned to:

City of Austin

Planning & Development Review Department

Wendy Rhoades

P. O. Box 1088

Austin, TX 78767-0810

PUBLIC HEARING INFORMATION

This zoning/rezoning request will be reviewed and acted upon at two public hearings: before the Land Use Commission and the City Council. Although applicants and/or their agent(s) are expected to attend a public hearing, you are not required to attend. However, if you do attend, you have the opportunity to speak FOR or AGAINST the proposed development or change. You may also contact a neighborhood or environmental organization that has expressed an interest in an application affecting your neighborhood.

During its public hearing, the board or commission may postpone or continue an application's hearing to a later date, or may evaluate the City staff's recommendation and public input forwarding its own recommendation to the City Council. If the board or commission announces a specific date and time for a postponement or continuation that is not later than 60 days from the announcement, no further notice is required.

During its public hearing, the City Council may grant or deny a zoning request, or rezone the land to a less intensive zoning than requested but in no case will it grant a more intensive zoning.

However, in order to allow for mixed use development, the Council may add the MIXED USE (MU) COMBINING DISTRICT to certain commercial districts. The MU Combining District simply allows residential uses in addition to those uses already allowed in the seven commercial zoning districts. As a result, the MU Combining District allows the combination of office, retail, commercial, and residential uses within a single development.

For additional information on the City of Austin's land development process, visit our website:

www.austintexas.gov

Written comments must be submitted to the board or commission (or the contact person listed on the notice) before or at a public hearing. Your comments should include the board or commission's name, the scheduled date of the public hearing, and the Case Number and the contact person listed on the notice.

Case Number: C14-2013-0023

Contact: Wendy Rhoades, 512-974-7719

Public Hearing: May 7, 2013, Zoning and Planning Commission

May 23, 2013, City Council

Chris Hawkins
Your Name (please print)

2201 Bradie Lane / #5002
Your address(es) affected by this application

[Signature]
Signature

Date

4-29-13

Daytime Telephone: _____

Comments: _____

If you use this form to comment, it may be returned to:

City of Austin

Planning & Development Review Department

Wendy Rhoades

P. O. Box 1088

Austin, TX 78767-8810

PUBLIC HEARING INFORMATION

This zoning/rezoning request will be reviewed and acted upon at two public hearings: before the Land Use Commission and the City Council. Although applicants and/or their agent(s) are expected to attend a public hearing, you are not required to attend. However, if you do attend, you have the opportunity to speak FOR or AGAINST the proposed development or change. You may also contact a neighborhood or environmental organization that has expressed an interest in an application affecting your neighborhood.

During its public hearing, the board or commission may postpone or continue an application's hearing to a later date, or may evaluate the City staff's recommendation and public input forwarding its own recommendation to the City Council. If the board or commission announces a specific date and time for a postponement or continuation that is not later than 60 days from the announcement, no further notice is required.

During its public hearing, the City Council may grant or deny a zoning request, or rezone the land to a less intensive zoning than requested but in no case will it grant a more intensive zoning.

However, in order to allow for mixed use development, the Council may add the MIXED USE (MU) COMBINING DISTRICT to certain commercial districts. The MU Combining District simply allows residential uses in addition to those uses already allowed in the seven commercial zoning districts. As a result, the MU Combining District allows the combination of office, retail, commercial, and residential uses within a single development.

For additional information on the City of Austin's land development process, visit our website:

www.austintexas.gov

Written comments must be submitted to the board or commission (or the contact person listed on the notice) before or at a public hearing. Your comments should include the board or commission's name, the scheduled date of the public hearing, and the Case Number and the contact person listed on the notice.

Case Number: C14-2013-0023

Contact: Wendy Rhoades, 512-974-7719

Public Hearing: May 7, 2013, Zoning and Platting Commission

May 23, 2013, City Council

Kathryn Rhoades
Your Name (please print)

2811 Kentish Dr. Austin 78748

Your address(es) affected by this application

Kathryn Rhoades
Signature

5-7-13

Date

Daytime Telephone: 512-656-0762

Comments: *I am against the proposed zoning. The infrastructure is not in place to support increased traffic. Davis Lane is too narrow for City of Austin buses to travel & Kentish & Westgate do not provide proper ingress & egress. Additionally, area has homes annexed 29 years ago that haven't been provided sewer connections, so the City needs to fix problems before allowing new development.*

If you use this form to comment, it may be returned to:

City of Austin

Planning & Development Review Department

Wendy Rhoades

P. O. Box 1088

Austin, TX 78767-8810

PUBLIC HEARING INFORMATION

This zoning/rezoning request will be reviewed and acted upon at two public hearings: before the Land Use Commission and the City Council. Although applicants and/or their agent(s) are expected to attend a public hearing, you are not required to attend. However, if you do attend, you have the opportunity to speak FOR or AGAINST the proposed development or change. You may also contact a neighborhood or environmental organization that has expressed an interest in an application affecting your neighborhood.

During its public hearing, the board or commission may postpone or continue an application's hearing to a later date, or may evaluate the City staff's recommendation and public input forwarding its own recommendation to the City Council. If the board or commission announces a specific date and time for a postponement or continuation that is not later than 60 days from the announcement, no further notice is required.

During its public hearing, the City Council may grant or deny a zoning request, or rezone the land to a less intensive zoning than requested but in no case will it grant a more intensive zoning.

However, in order to allow for mixed use development, the Council may add the MIXED USE (MU) COMBINING DISTRICT to certain commercial districts. The MU Combining District simply allows residential uses in addition to those uses already allowed in the seven commercial zoning districts. As a result, the MU Combining District allows the combination of office, retail, commercial, and residential uses within a single development.

For additional information on the City of Austin's land development process, visit our website:

www.austintexas.gov

Written comments must be submitted to the board or commission (or the contact person listed on the notice) before or at a public hearing. Your comments should include the board or commission's name, the scheduled date of the public hearing, and the Case Number and the contact person listed on the notice.

Case Number: C14-2013-0023

Contact: Wendy Rhoades, 512-974-7719

Public Hearing: May 7, 2013, Zoning and Platting Commission

May 23, 2013, City Council

Kay Graves

Your Name (please print)

2811 Kentish Dr. Austin 78748

Your address(es) affected by this application

Kay Graves

Signature

5-7-13

Date

Daytime Telephone: 512-656-0712

Comments:

I am against the proposed zoning. The infrastructure is not in place to support increased traffic. Davis Lane is too narrow for City of Austin buses to travel at Kentish & Westgate, do not provide proper ingress or egress. Additionally, area has homes annexed 29 years ago that haven't been provided sewer connections, so the City needs to fix problems before allowing new development.

If you use this form to comment, it may be returned to:

City of Austin

Planning & Development Review Department

Wendy Rhoades

P. O. Box 1088

Austin, TX 78767-8810

PUBLIC HEARING INFORMATION

This zoning/rezoning request will be reviewed and acted upon at two public hearings: before the Land Use Commission and the City Council. Although applicants and/or their agent(s) are expected to attend a public hearing, you are not required to attend. However, if you do attend, you have the opportunity to speak FOR or AGAINST the proposed development or change. You may also contact a neighborhood or environmental organization that has expressed an interest in an application affecting your neighborhood.

During its public hearing, the board or commission may postpone or continue an application's hearing to a later date, or may evaluate the City staff's recommendation and public input forwarding its own recommendation to the City Council. If the board or commission announces a specific date and time for a postponement or continuation that is not later than 60 days from the announcement, no further notice is required.

During its public hearing, the City Council may grant or deny a zoning request, or rezone the land to a less intensive zoning than requested but in no case will it grant a more intensive zoning.

However, in order to allow for mixed use development, the Council may add the MIXED USE (MU) COMBINING DISTRICT to certain commercial districts. The MU Combining District simply allows residential uses in addition to those uses already allowed in the seven commercial zoning districts. As a result, the MU Combining District allows the combination of office, retail, commercial, and residential uses within a single development.

For additional information on the City of Austin's land development process, visit our website:

www.austintexas.gov

Written comments must be submitted to the board or commission (or the contact person listed on the notice) before or at a public hearing. Your comments should include the board or commission's name, the scheduled date of the public hearing, and the Case Number and the contact person listed on the notice.

Case Number: C14-2013-0023

Contact: Wendy Rhoades, 512-974-7719

Public Hearing: September 26, 2013, City Council

PETER HOLCK

Your Name (please print)

8906 Creelmont Cove

Your address(es) affected by this application

Peter Holck

Signature

9/9/13

Date

Daytime Telephone: 512 788 5393

Comments:

As a 30-year long home

owner in the neighborhood, I strongly

believe that duplex/townhome/condo

do not fit well in our neighborhood.

Single family homes dominate, and

should remain only single-family.

Thank you for your consideration of

my comments.

If you use this form to comment, it may be returned to:

City of Austin

Planning & Development Review Department

Wendy Rhoades

P. O. Box 1088

Austin, TX 78767-8810

PUBLIC HEARING INFORMATION

This zoning/rezoning request will be reviewed and acted upon at two public hearings: before the Land Use Commission and the City Council. Although applicants and/or their agent(s) are expected to attend a public hearing, you are not required to attend. However, if you do attend, you have the opportunity to speak FOR or AGAINST the proposed development or change. You may also contact a neighborhood or environmental organization that has expressed an interest in an application affecting your neighborhood.

During its public hearing, the board or commission may postpone or continue an application's hearing to a later date, or may evaluate the City staff's recommendation and public input forwarding its own recommendation to the City Council. If the board or commission announces a specific date and time for a postponement or continuation that is not later than 60 days from the announcement, no further notice is required.

During its public hearing, the City Council may grant or deny a zoning request, or rezone the land to a less intensive zoning than requested but in no case will it grant a more intensive zoning.

However, in order to allow for mixed use development, the Council may add the MIXED USE (MU) COMBINING DISTRICT to certain commercial districts. The MU Combining District simply allows residential uses in addition to those uses already allowed in the seven commercial zoning districts. As a result, the MU Combining District allows the combination of office, retail, commercial, and residential uses within a single development.

For additional information on the City of Austin's land development process, visit our website:

www.austintexas.gov

Written comments must be submitted to the board or commission (or the contact person listed on the notice) before or at a public hearing. Your comments should include the board or commission's name, the scheduled date of the public hearing, and the Case Number and the contact person listed on the notice.

Case Number: C14-2013-0023

Contact: Wendy Rhoades, 512-974-7719

Public Hearing: September 26, 2013, City Council

Kay Graves

Your Name (please print)

2811 Kentish Dr. Austin 78748

Your address(es) affected by this application

Kay Graves

Signature

9/24/13

Date

Daytime Telephone: 512-656-0712

Comments: Infrastructure not in place to accommodate increased traffic. Ingress & Egress would have to be via Davis Lane, a narrow two lane road that lacks turn lanes & shoulders, it is overgrown by trees & brush on both sides. This would be the second multi-family unit that fronts Davis & no improvements have been made that would make this zoning request acceptable. I also have concerns regarding drainage.

If you use this form to comment, it may be returned to:

City of Austin

Planning & Development Review Department

Wendy Rhoades

P. O. Box 1088

Austin, TX 78767-8810

Rhoades, Wendy

From: Vince Huebinger <vinceh@flash.net>
Sent: Thursday, September 19, 2013 9:20 AM
To: Rhoades, Wendy
Cc: Rusthoven, Jerry; Jay Symcox
Subject: Re: Westgate & Davis C14-2013-023

Wendy, after our discussion, we would like to postpone this case for 1st reading to October 3rd. The developer is not able to attend on the 26th and would like to be present to discuss the Davis Lane issue and the access to Kentish, including the wastewater discussions with AISD, if necessary. Thanks

Vincent G. Huebinger
Vincent Gerard & Assoc.
(512) 328-2693