
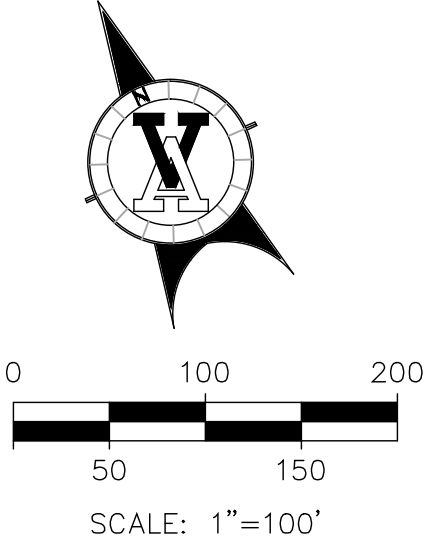


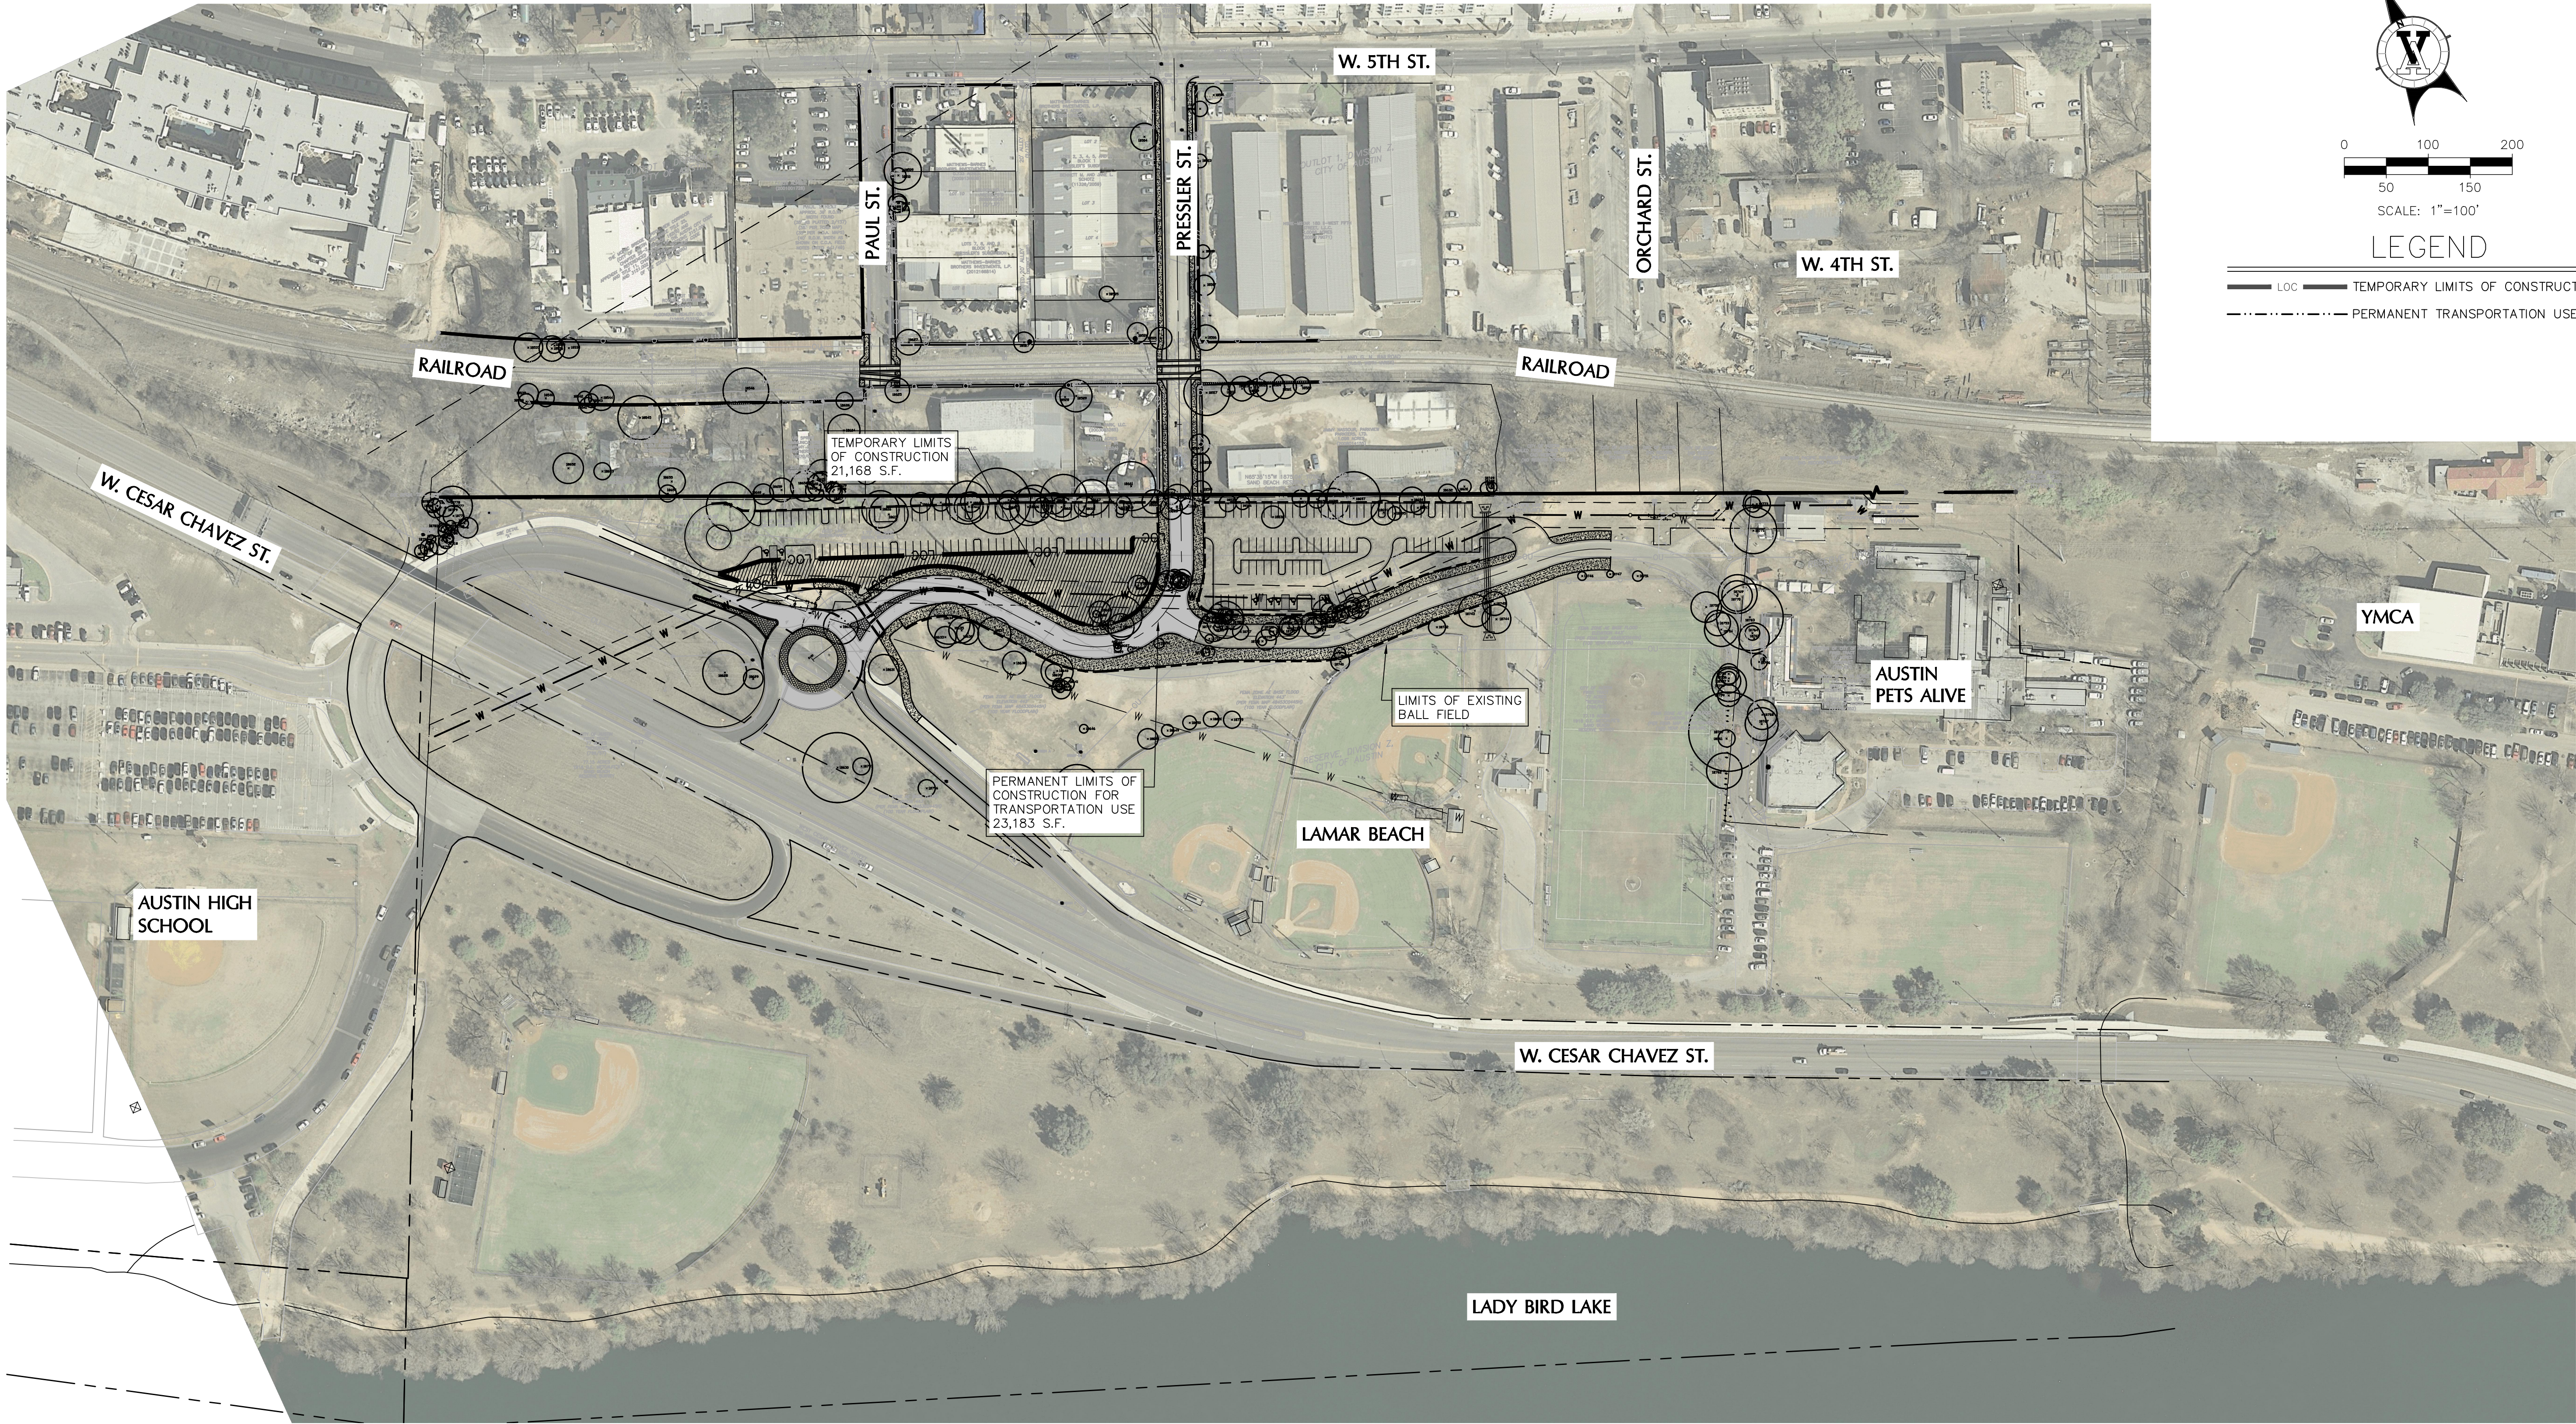

LEGEND

- LOC ——— TEMPORARY LIMITS OF CONSTRUCTION
- PERMANENT TRANSPORTATION USE

Feb 20, 2014 - 3:39pm
W:\2444-001\Engineering\DWG\0_a_k_meeting\entbl\0P2-A_02-20-2014-OVERALL 1-100.dwg - Overall 22x34 1-100

DESIGNER	DMG					
DRAFTER	DMG					
CHECKER	JNM					
APPROVED	JNM	NO.	DATE	REVISION	BY	APVD

**VICKREY & ASSOCIATES, INC.**
CONSULTING ENGINEERS
TEXAS BOARD OF PROFESSIONAL ENGINEERS REGISTRATION # F-0159
1717 West 6th Street, Suite 260
Austin, Texas 78703
Phone: (512) 494-8014 Fax: (512) 494-8054

VERIFY SCALES
BAR IS ONE INCH ON ORIGINAL DRAWING
0 1"
IF NOT ONE INCH ON THIS SHEET, ADJUST SCALES ACCORDINGLY.

OPTION 2-A
MOPAC IMPROVEMENTS/
PRESSLER ST. EXTENSION
CITY OF AUSTIN, TEXAS 78703
C.I.P. No. 9223.022

DRAWING	
PROJECT	2444-001
DATE	02/20/14
SHEET	OF 1

XX-XX-XXXX