

CU
/1

SUBDIVISION REVIEW SHEET

CASE NO.: C8-2013-0058.1A

Z.A.P. DATE: April 15, 2014

SUBDIVISION NAME: Fort Dessau South

AREA: 16.86 acres

LOT(S): 48

OWNER/APPLICANT: CHTEX of Texas Inc.
(Richard Maier, V.P.)

AGENT: Gray Engineering, Inc
(Steve Bertke)

ADDRESS OF SUBDIVISION: 13826 Dessau Rd

GRIDS: P34

COUNTY: Travis

WATERSHED: Harris Branch

JURISDICTION: Full-Purpose

EXISTING ZONING: SF-2

MUD: N/A

NEIGHBORHOOD PLAN: N/A

PROPOSED LAND USE: Single Family, R.O.W, open space and Amenity Area

VARIANCES: None

SIDEWALKS: Sidewalks will be provided on both sides of all internal streets and the subdivision side of boundary streets.

DEPARTMENT COMMENTS: The request is for approval of the Fort Dessau South Subdivision. The proposed plat is composed of 48 lots on 16.86 acres (45 residential lots, and 3 open space lots).


STAFF RECOMMENDATION: The staff recommends approval of the plat. This plat now meets all applicable State and City of Austin LDC requirements.

ZONING & PLATTING COMMISSION ACTION:

CASE MANAGER: David Wahlgren
Email address: david.wahlgren@austintexas.com

PHONE: 974-6455

CH/2

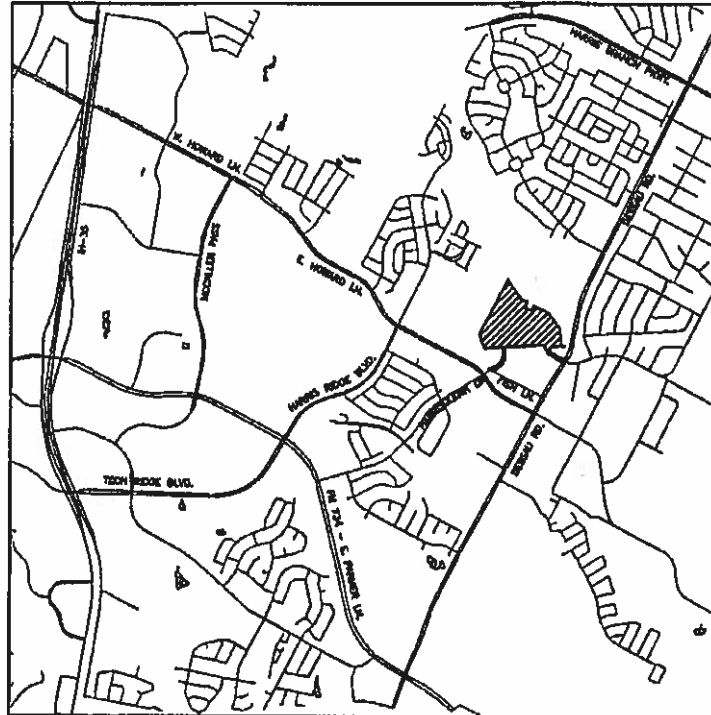

LOCATION MAP

N.T.S.

FORT DESSAU SINGLE-FAMILY
SUBDIVISION, PHASE I
FINAL PLAT
AUSTIN, TRAVIS COUNTY, TEXAS

EXHIBIT 1

FILE: W:\Projects\1283-10705 FT Dessau 30' PLAT\EXHIBIT 10705-LOCATION MAP.dwg

PROJECT NO.	1283-10705	DESIGNED BY:	CKK
FILE NO.	10705-LOCATION MAP	DRAWN BY:	CKK
DATE:	SEPTEMBER 2013	CHECKED BY:	S/S
SCALE:	AS SHOWN	REVIEWED BY:	S/S




8854 N. Capital of Texas Hwy.
Austin, Texas 78780
Suite 140
(512)452-0371
FAX (512)454-9933
TRPS FIRM #2346

SCANNED

FINAL PLAT
FORT DESSAU
PHASE ONE

BASLINE LAND SURVEYORS, INC.
PROFESSIONAL LAND SURVEYING SERVICES
6333 CROSS PARK DRIVE
AUSTIN TEXAS 78764
OFFICE 512.374.0742 FAX 512.673.0743
ron-baseline@aunetx.tx.com

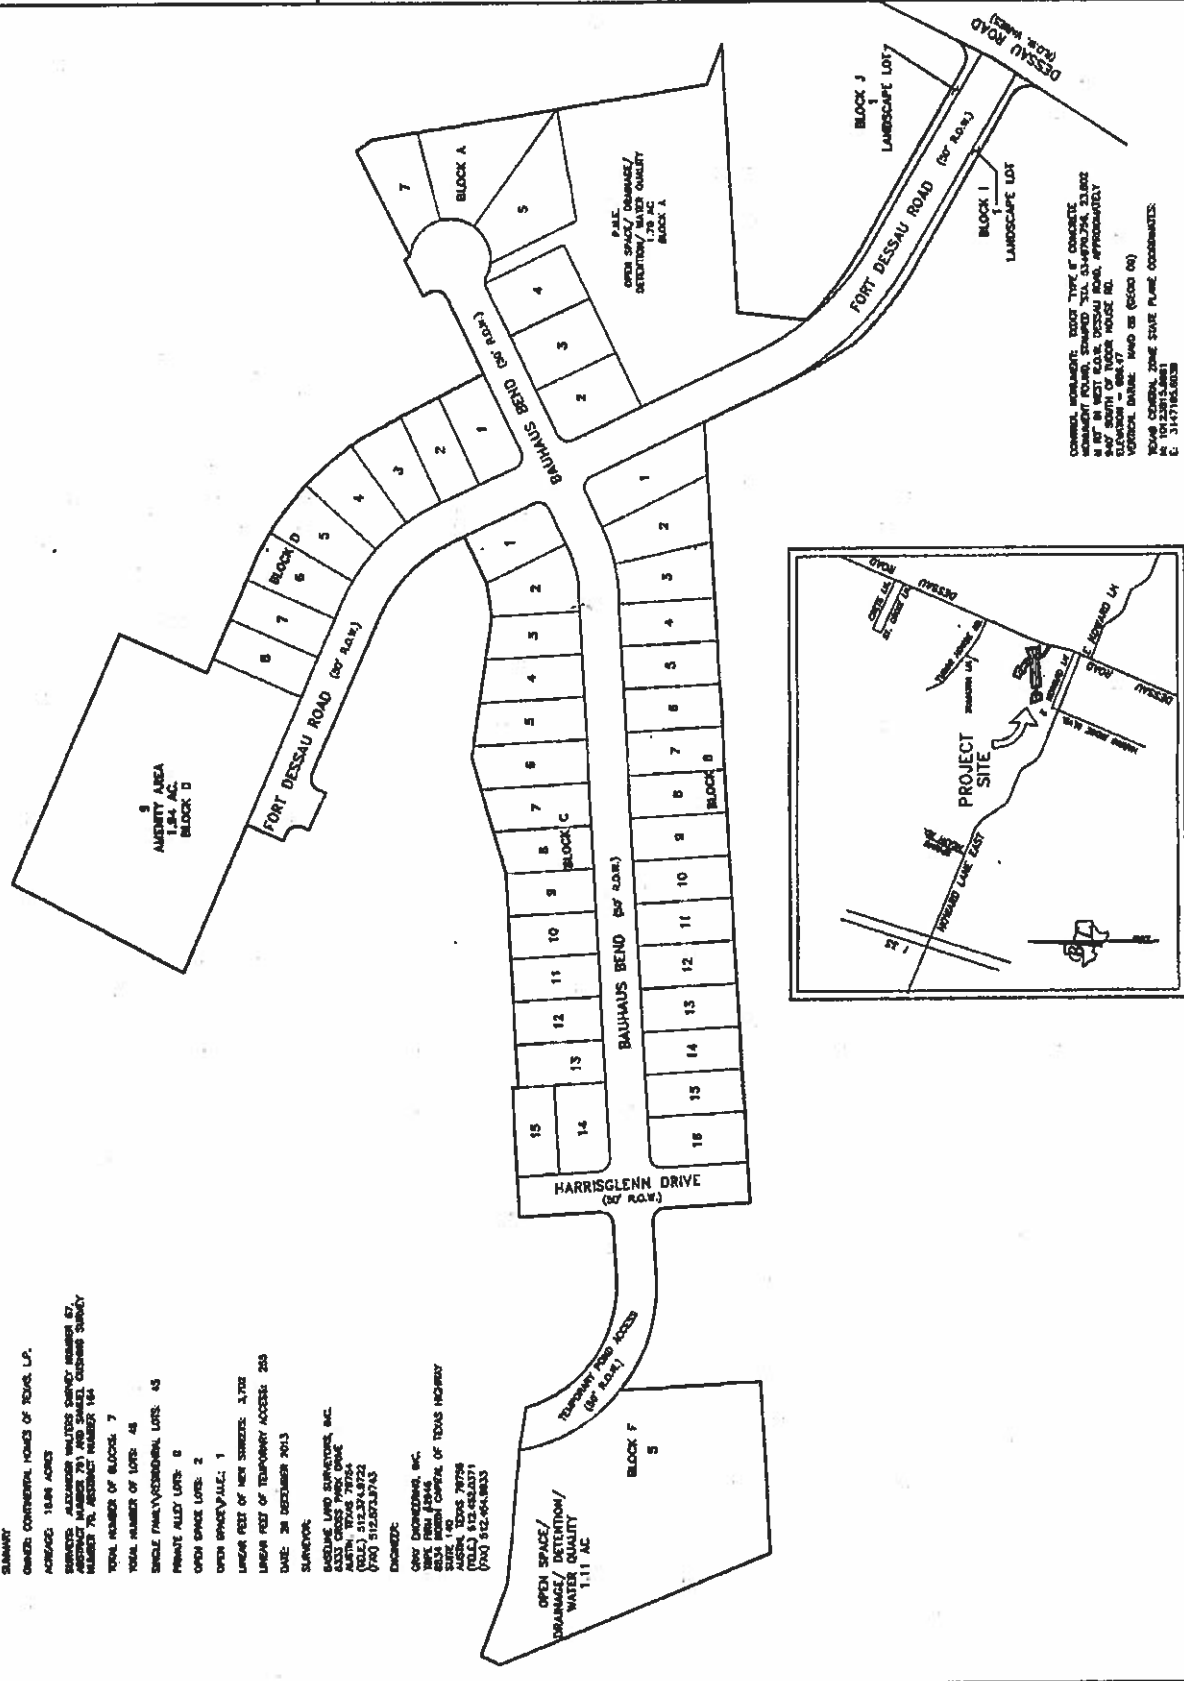[illegible]


#CB-2013-0058.1A

LOCATION MAP
NOT TO SCALE

TOTAL NUMBER OF BLOCKS: 7
TOTAL NUMBER OF LOTS: 48
SINGLE FAMILY RESIDENTIAL LOTS: 43
PRIVATE ALLEY LOTS: 8
OPEN SPACE LOTS: 2
OPEN SPACE ALLEY: 1
LINEAR FEET OF NEW STRIKES: 3,702
LINEAR FEET OF TEMPORARY ACCESS: 263
DATE: 28 DECEMBER 2013


#C8-2013-0058.1A

BASELINE LAND SURVEYORS, INC.
PROFESSIONAL LAND SURVEYING SERVICES
8339 CROSS PARK DRIVE
AUSTIN TEXAS 78764
OFFICE: 618.274.9722 FAX: 618.679.0743
ron-bassell@earthlink.net

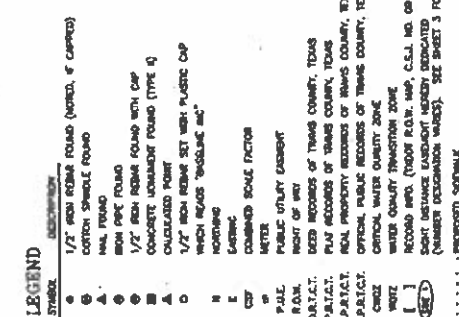

FINAL PLAT
FORT DESSAU
PHASE ONE

BASELINE LAND SURVEYORS, INC.
PROFESSIONAL LAND SURVEYING SERVICES
8335 CROSS PARK DRIVE
AUSTIN TEXAS 78764
OFFICE: 612.374.9722 FAX: 612.873.9743
ron-dase@msn.com

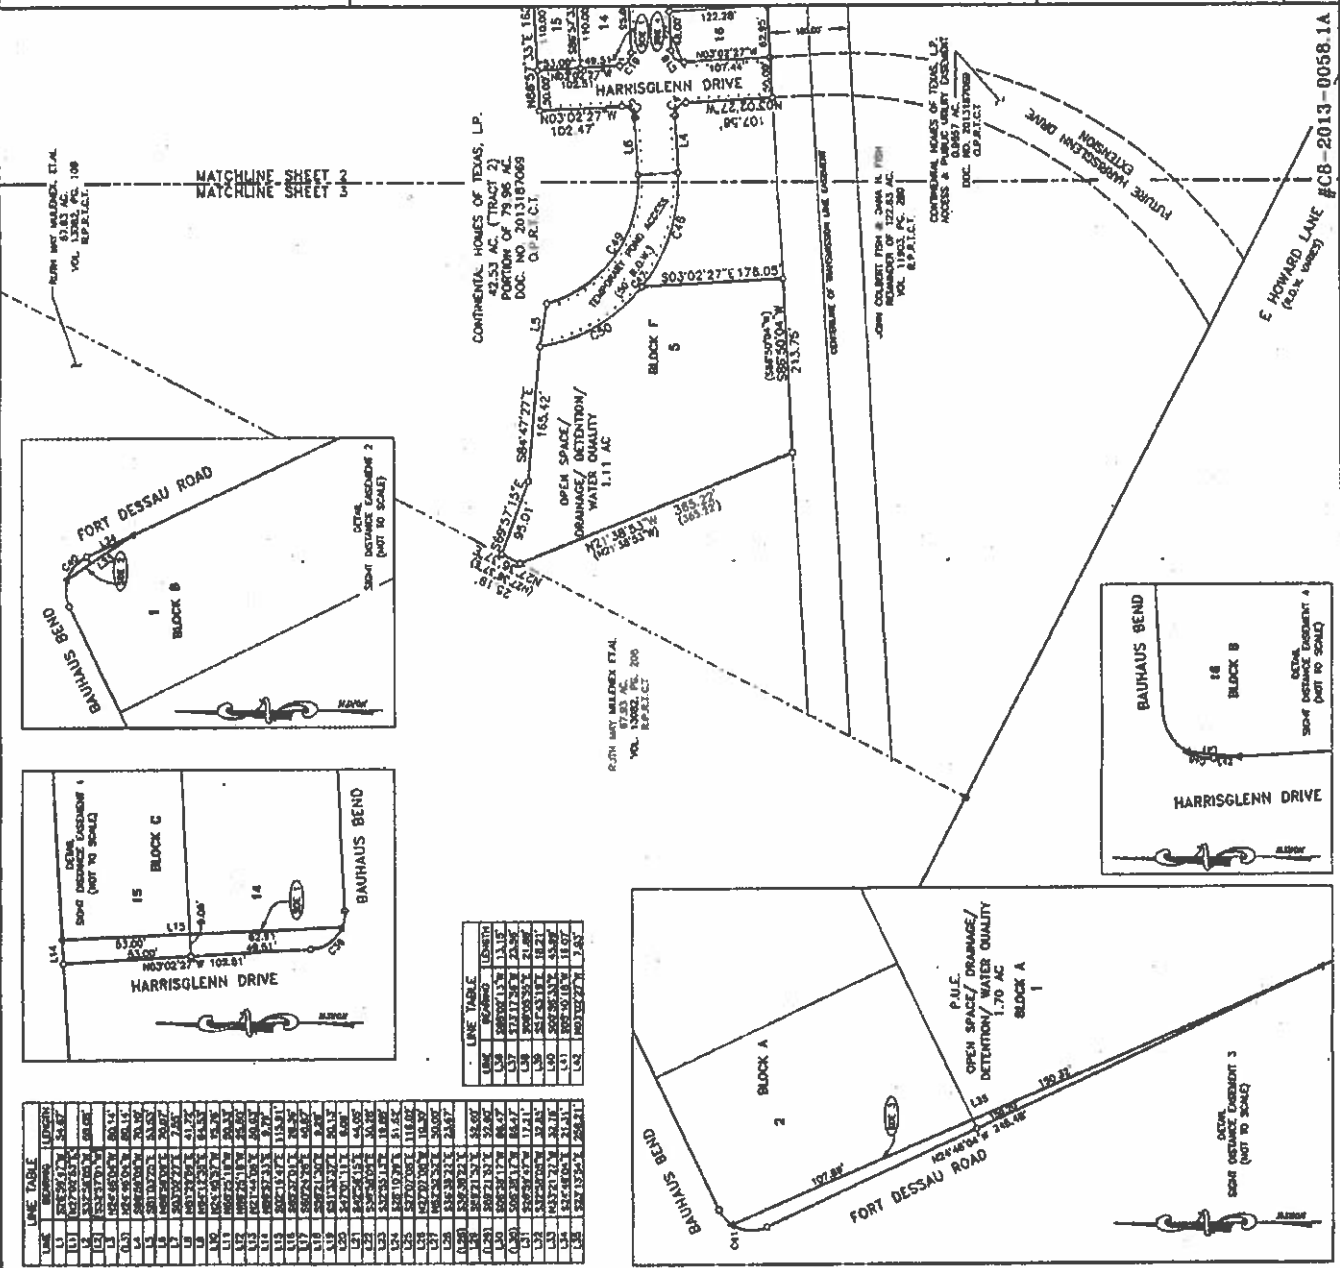

LINE TABLE		
LINE	BEARING	LENGTH
L36	S89°00' E 1/4 W	13.15'
L37	S73°17' 36" W	23.95'
L38	S69°03' 35" E	21.80'
L39	S47°43' 19" E	18.21'
L40	S03°36' 13" E	43.89'
L41	S05°40' 18" W	18.97'
L42	N03°13' 27" W	7.93'


