

3 DIMENSIONAL VIEW

NOT TO SCALE
15TH STREET



221 West Sixth Street, Suite 380
Austin, Texas 78701
Tel. (512) 298-3284 Fax (512) 298-2592
TBPE # F-14629 TBPLS # F-10193841
Garza Bury, LLC © Copyright 2014



HKS, INC.
350 N SAINT PAUL STREET SUITE 100
DALLAS, TX 75201-4240

SETON TEACHING
HOSPITAL

AERIAL CROSSING

EXH 3



DATE: 3/5/2014

SCALE: NTS

DRAWN BY: BDM

FILE: G:\101649\10013\EXHIBITS

PROJECT No. 101649-10013

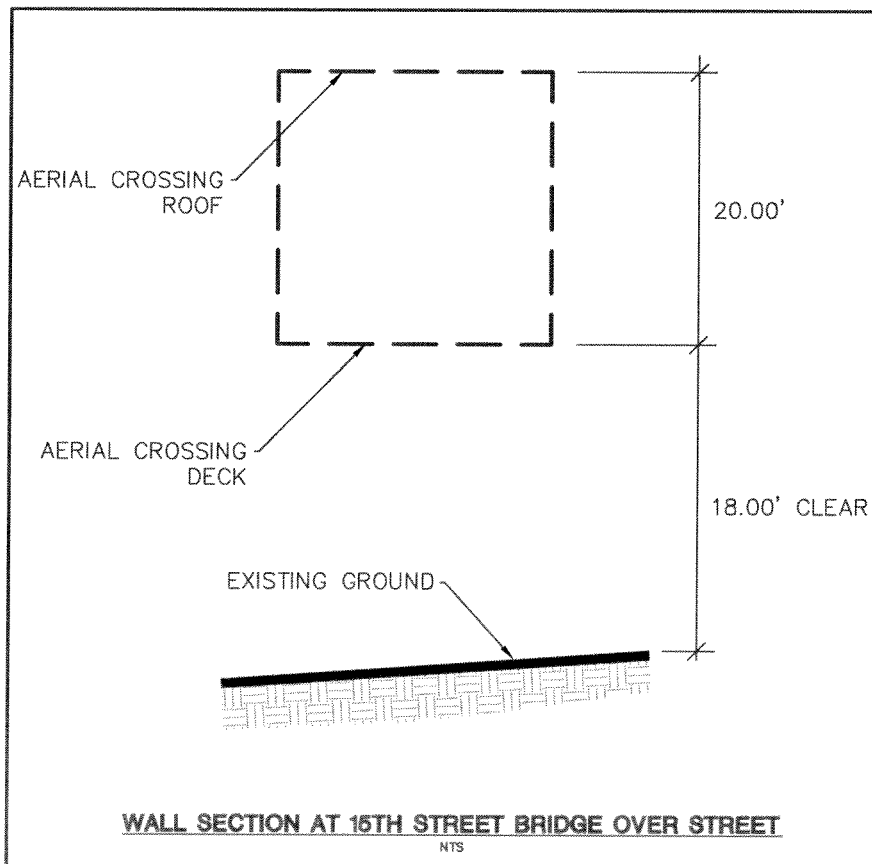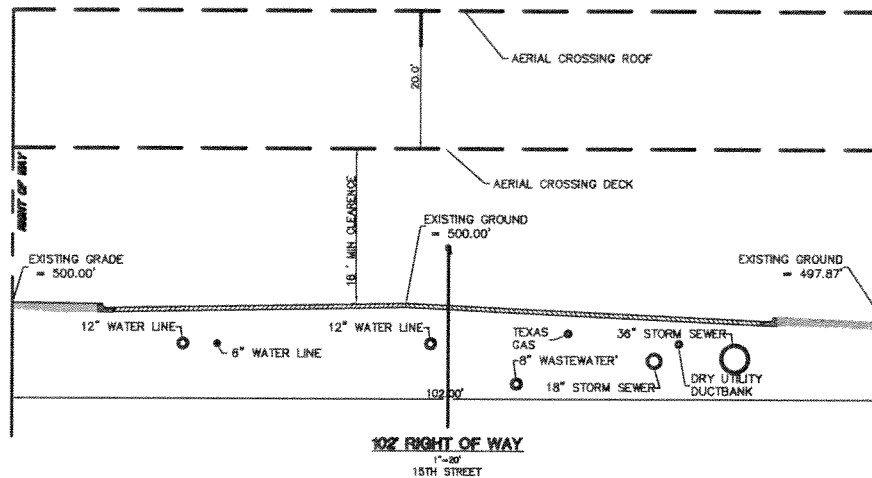

garzabury
LLC

221 West Sixth Street, Suite 380
Austin, Texas 78701
Tel: (512) 298-3284 Fax: (512) 298-2592
TBPPE # F-14629 TBPPLS # F-10193841
Garza Bury, LLC © Copyright 2014

HKS

HKS, INC.
350 N SAINT PAUL STREET SUITE 100
DALLAS, TX 75201-4240

SETON TEACHING
HOSPITAL

AERIAL CROSSING

EXH 4

DATE: 3/6/2014

SCALE: 1" = 20'

DRAWN BY: BDM

FILE: G:\101649\10013\EXHIBITS

PROJECT No. 101649-10013